


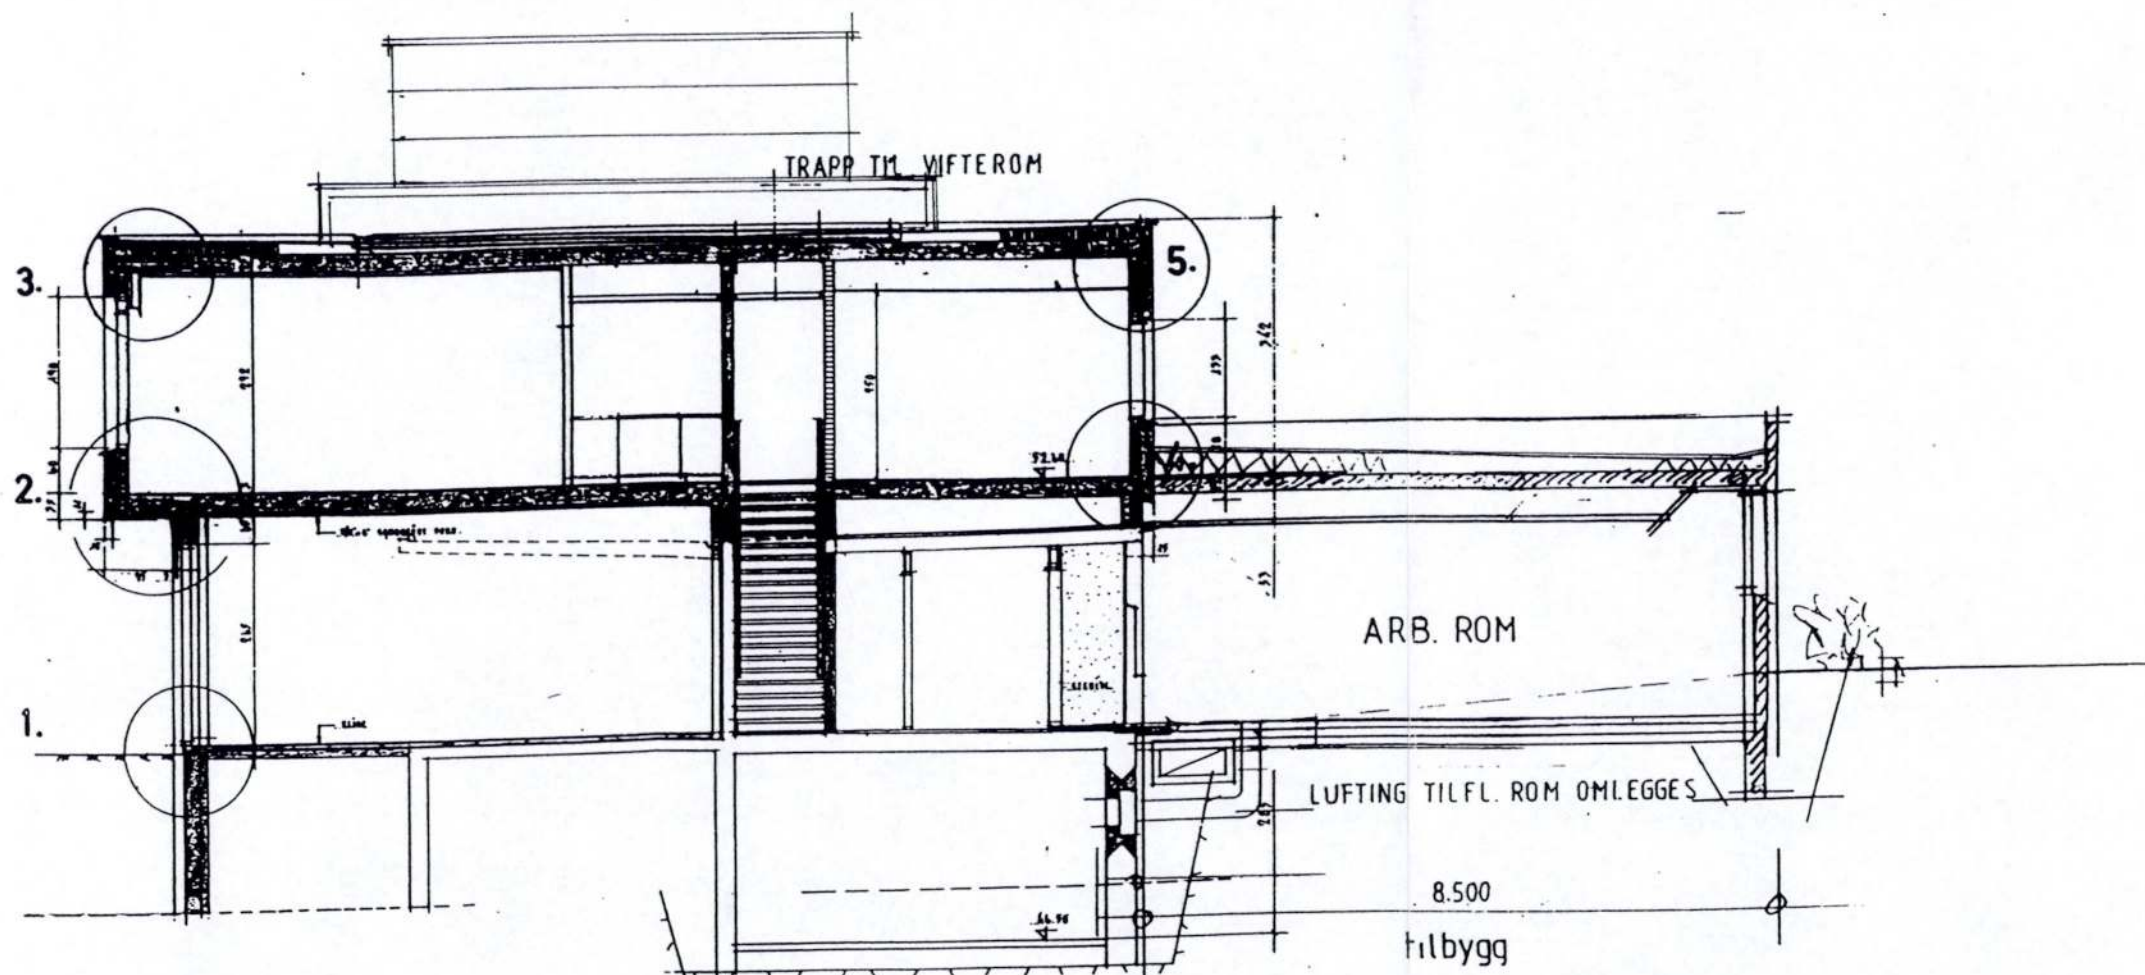

SNITT

INDEXS



**BRANDSBERG-DAHL'S
ARKITEKTKONTOR AS**
VERKSGT. 62 · 4013 STAVANGER
TELEFON: 51 89 36 90
TELEFAX 51 89 37 50

24.09.98
DATO St

TASTAVEDEN SKOLE

bygg 1. snitt tilbygg arb.rom

216

TEGN. NR

SIGN.

DATO 25.08.98

MAL 1:100

ORDRE NR