




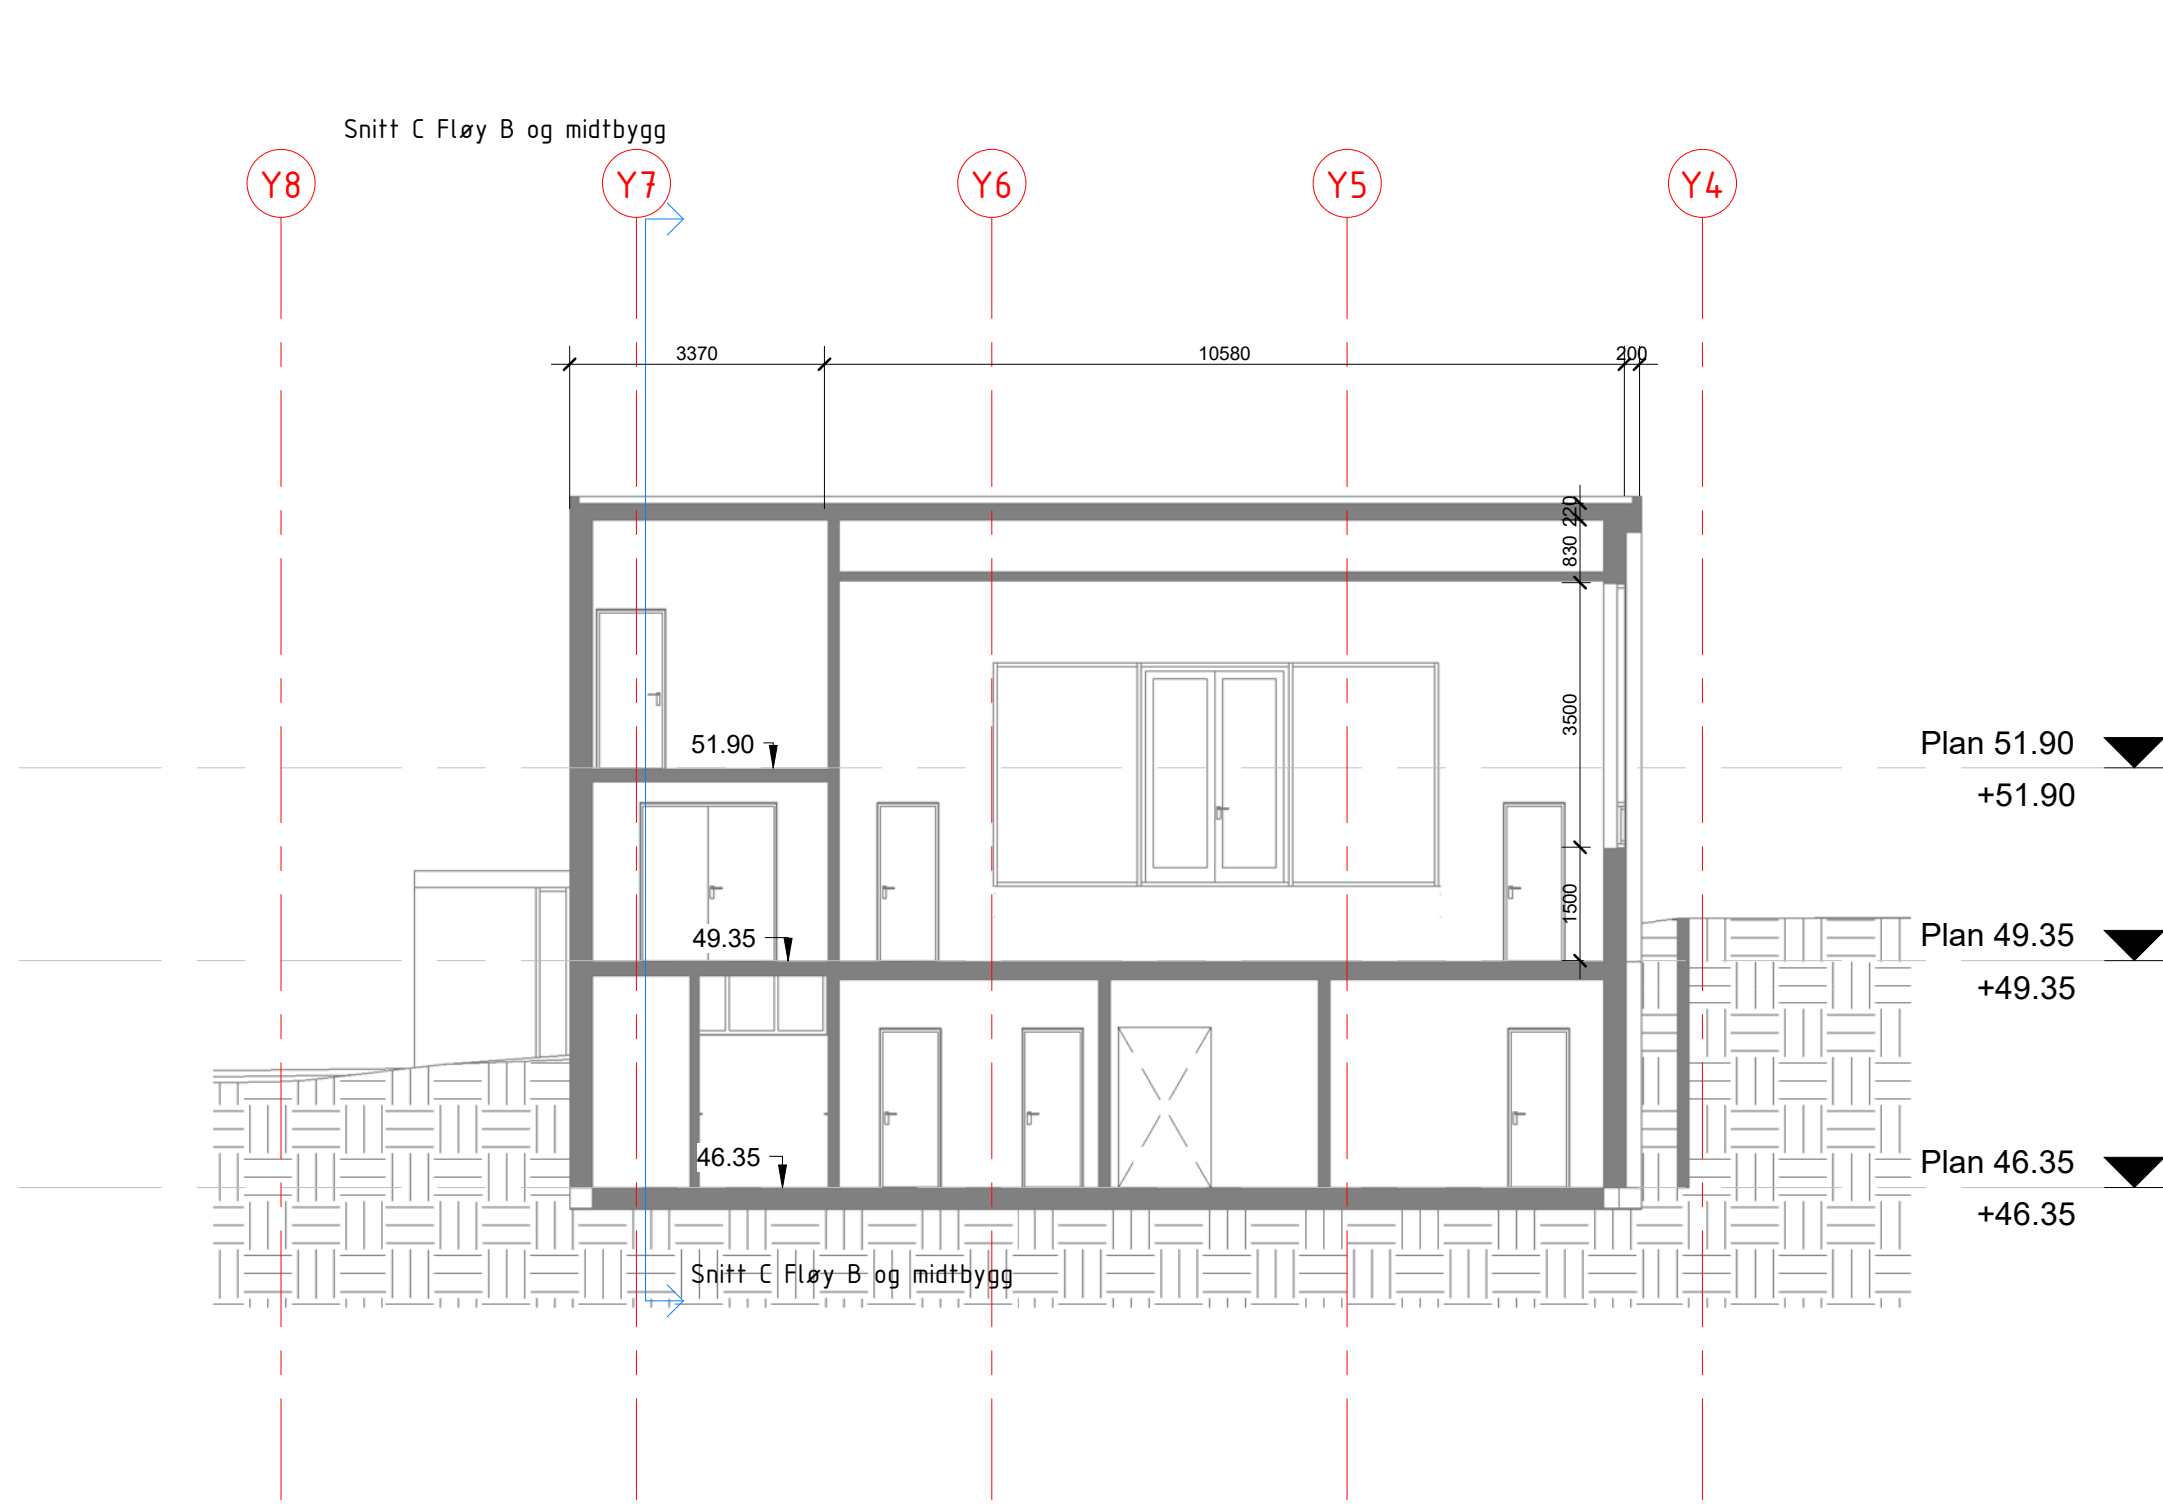

Snitt A Fløy B
1 : 100

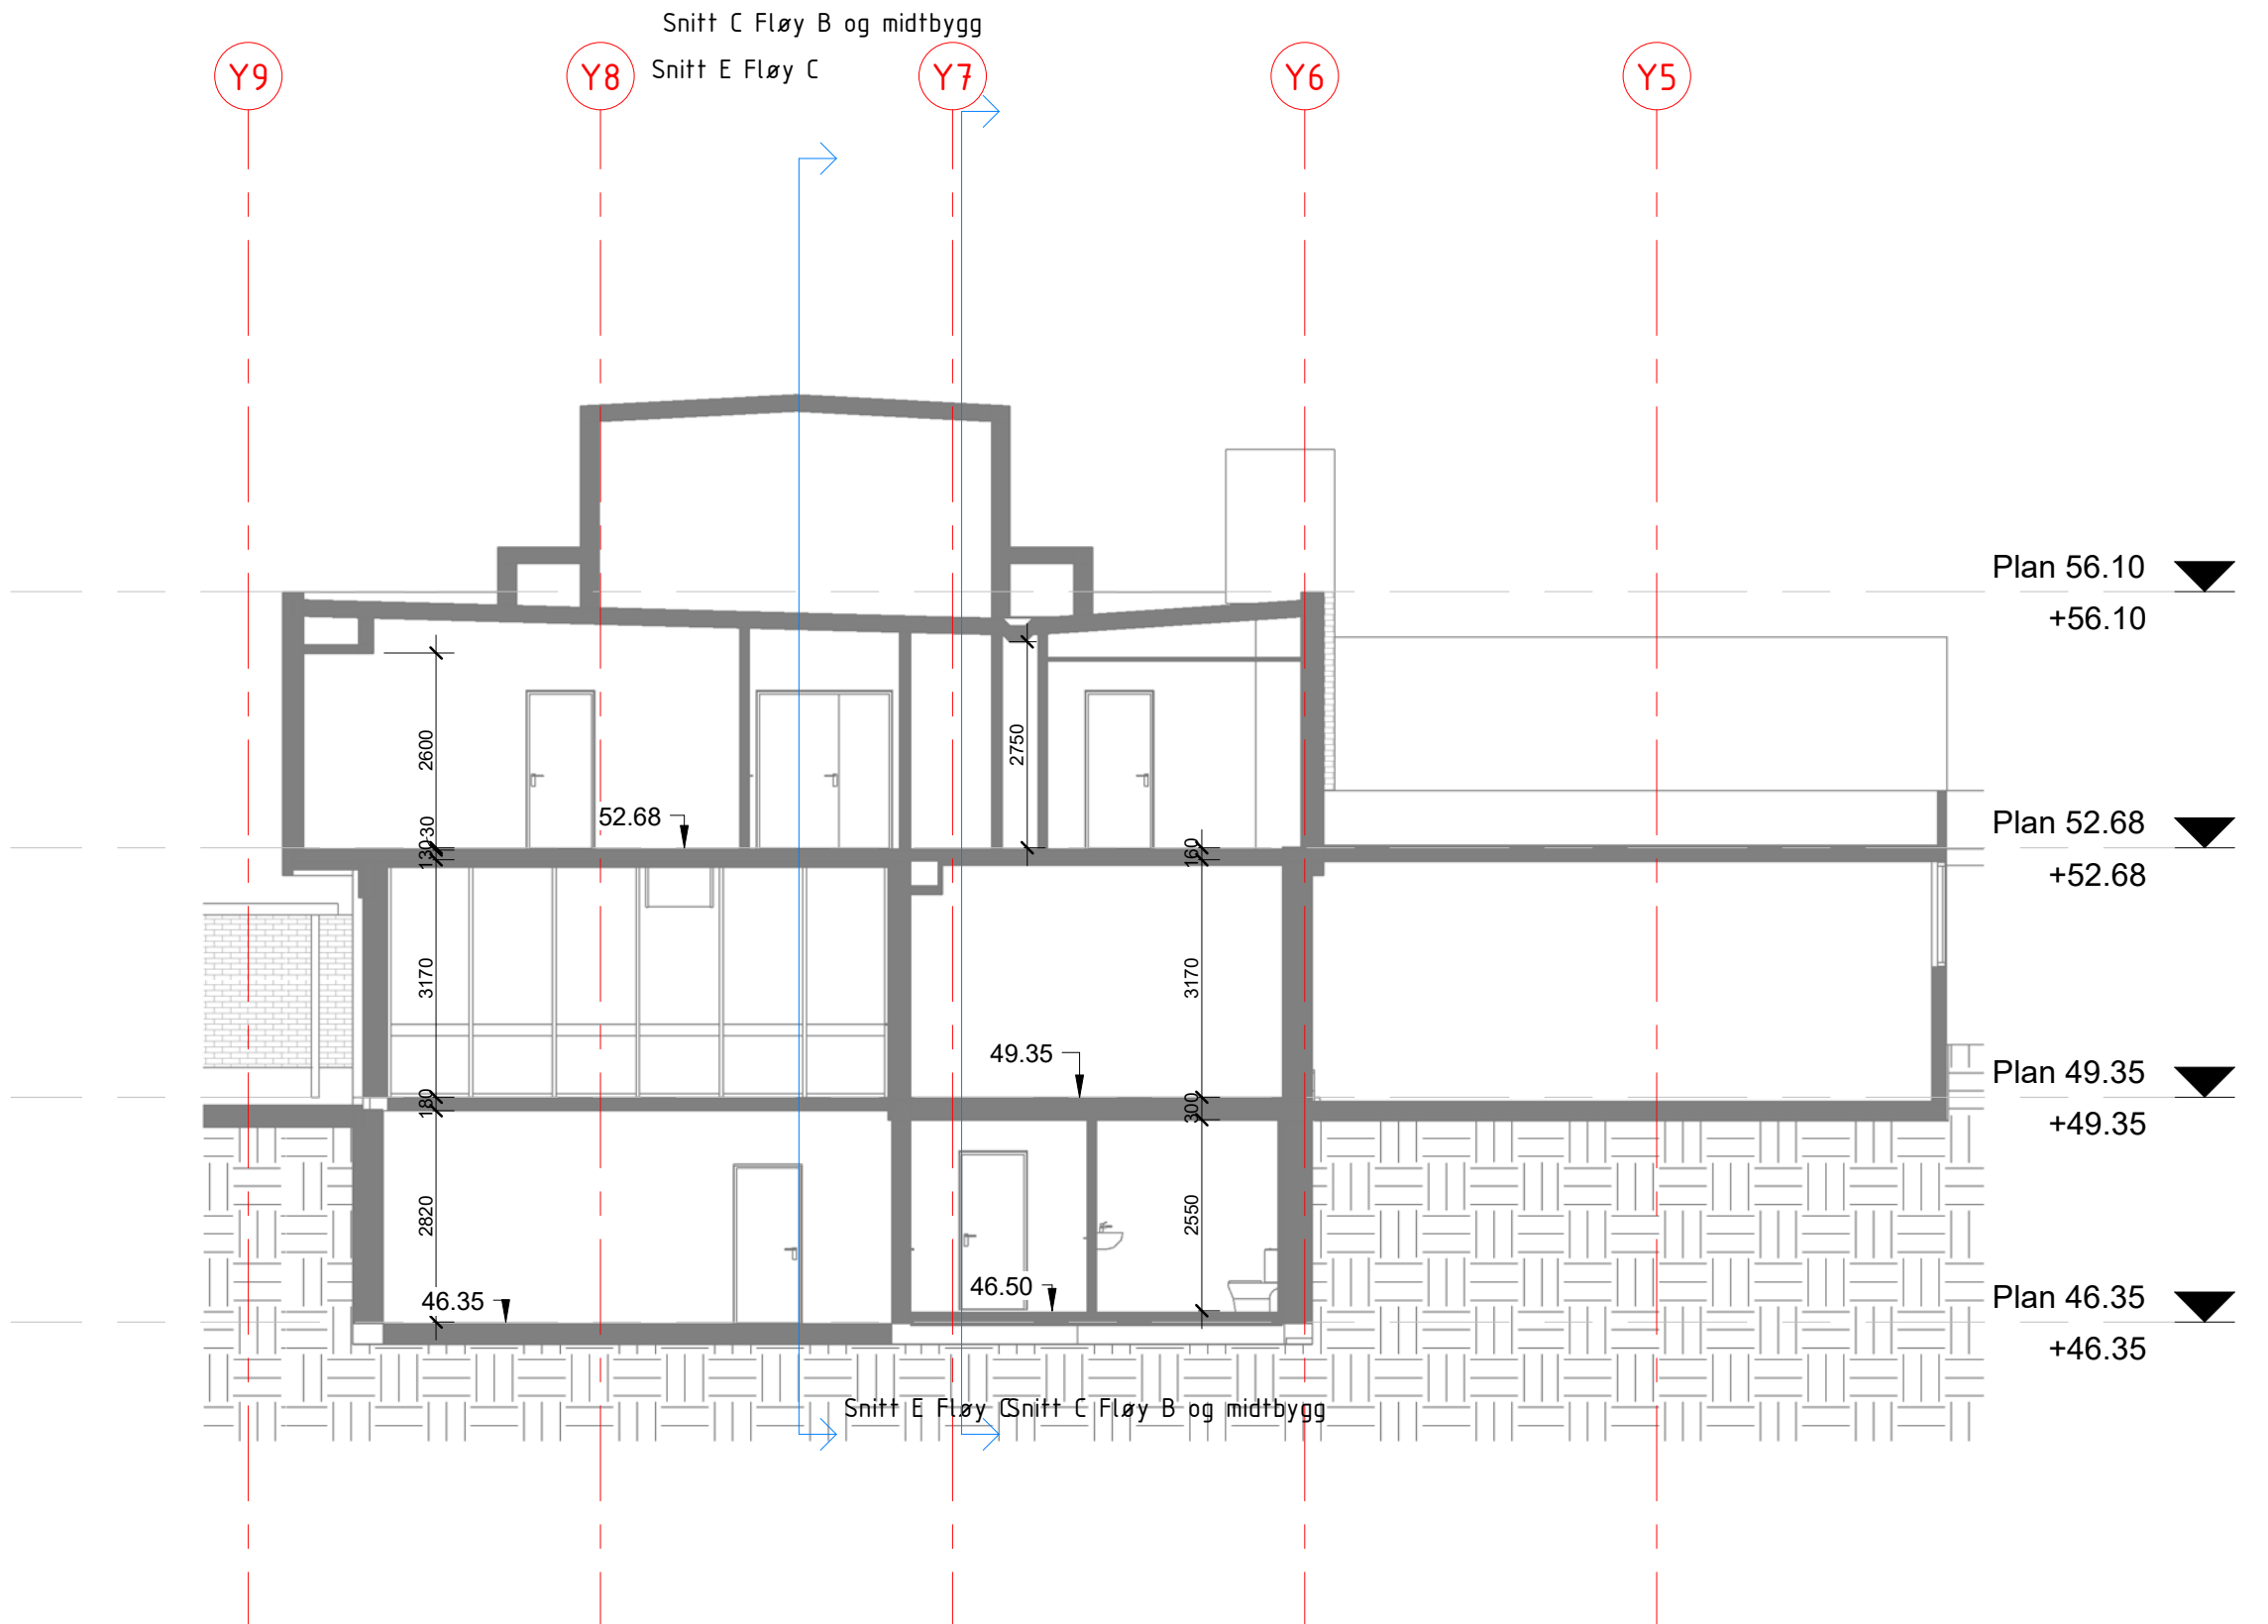

Snitt B midtbygg
1 : 100

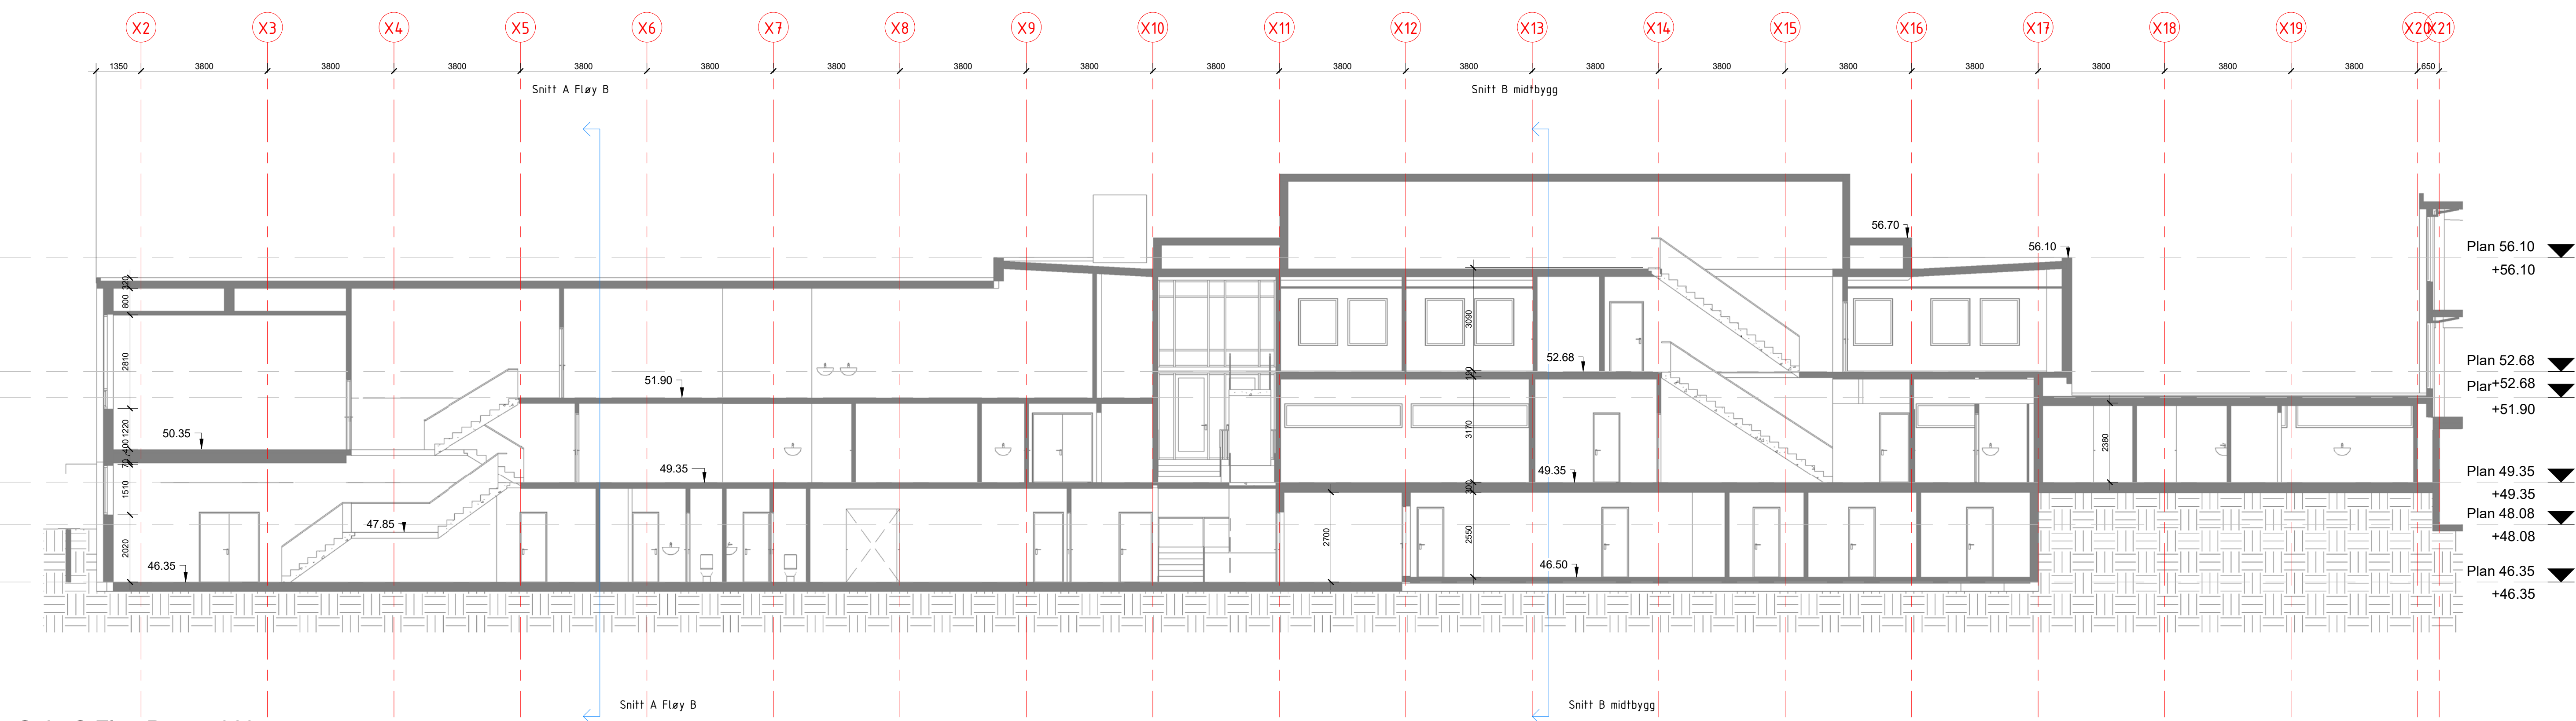

Snitt C Fløy B og midtbygg
1 : 100