


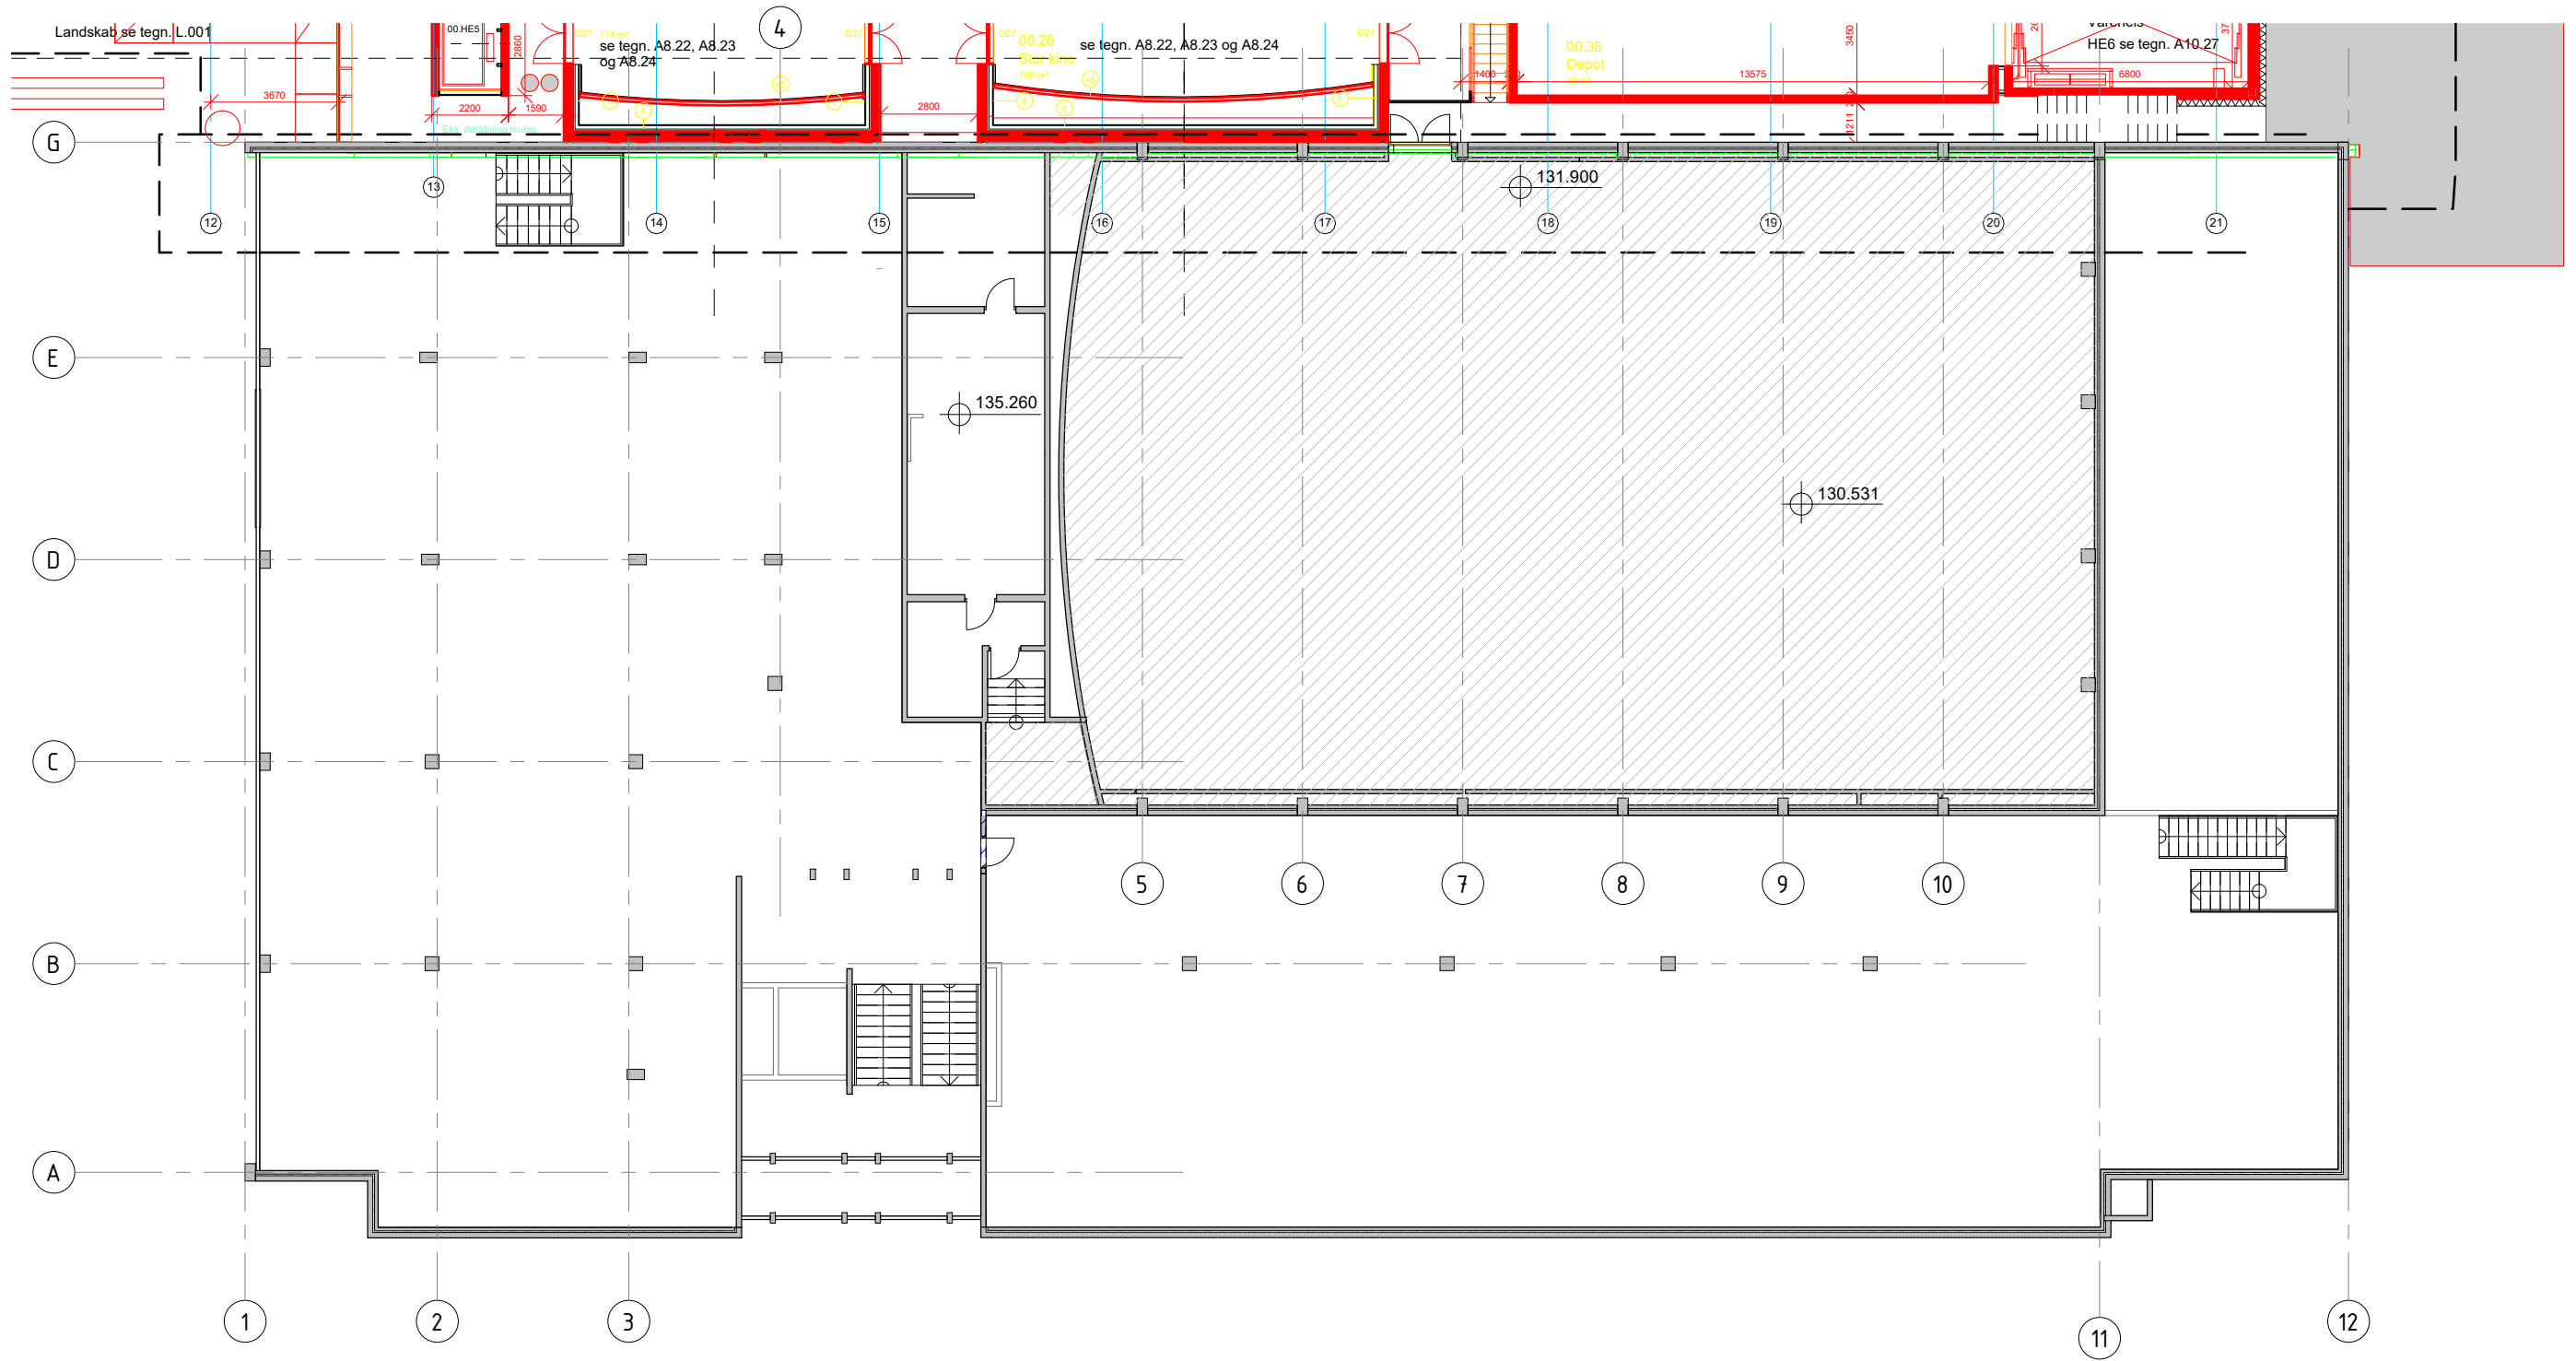

Hamar kino  
Hamar kino-ombygging

A 002 Plan 1 Eksisterende

M 1 : 200

----



ANDERSSSEN + FREMMING AS SIVILARKITEKTER MNAL