


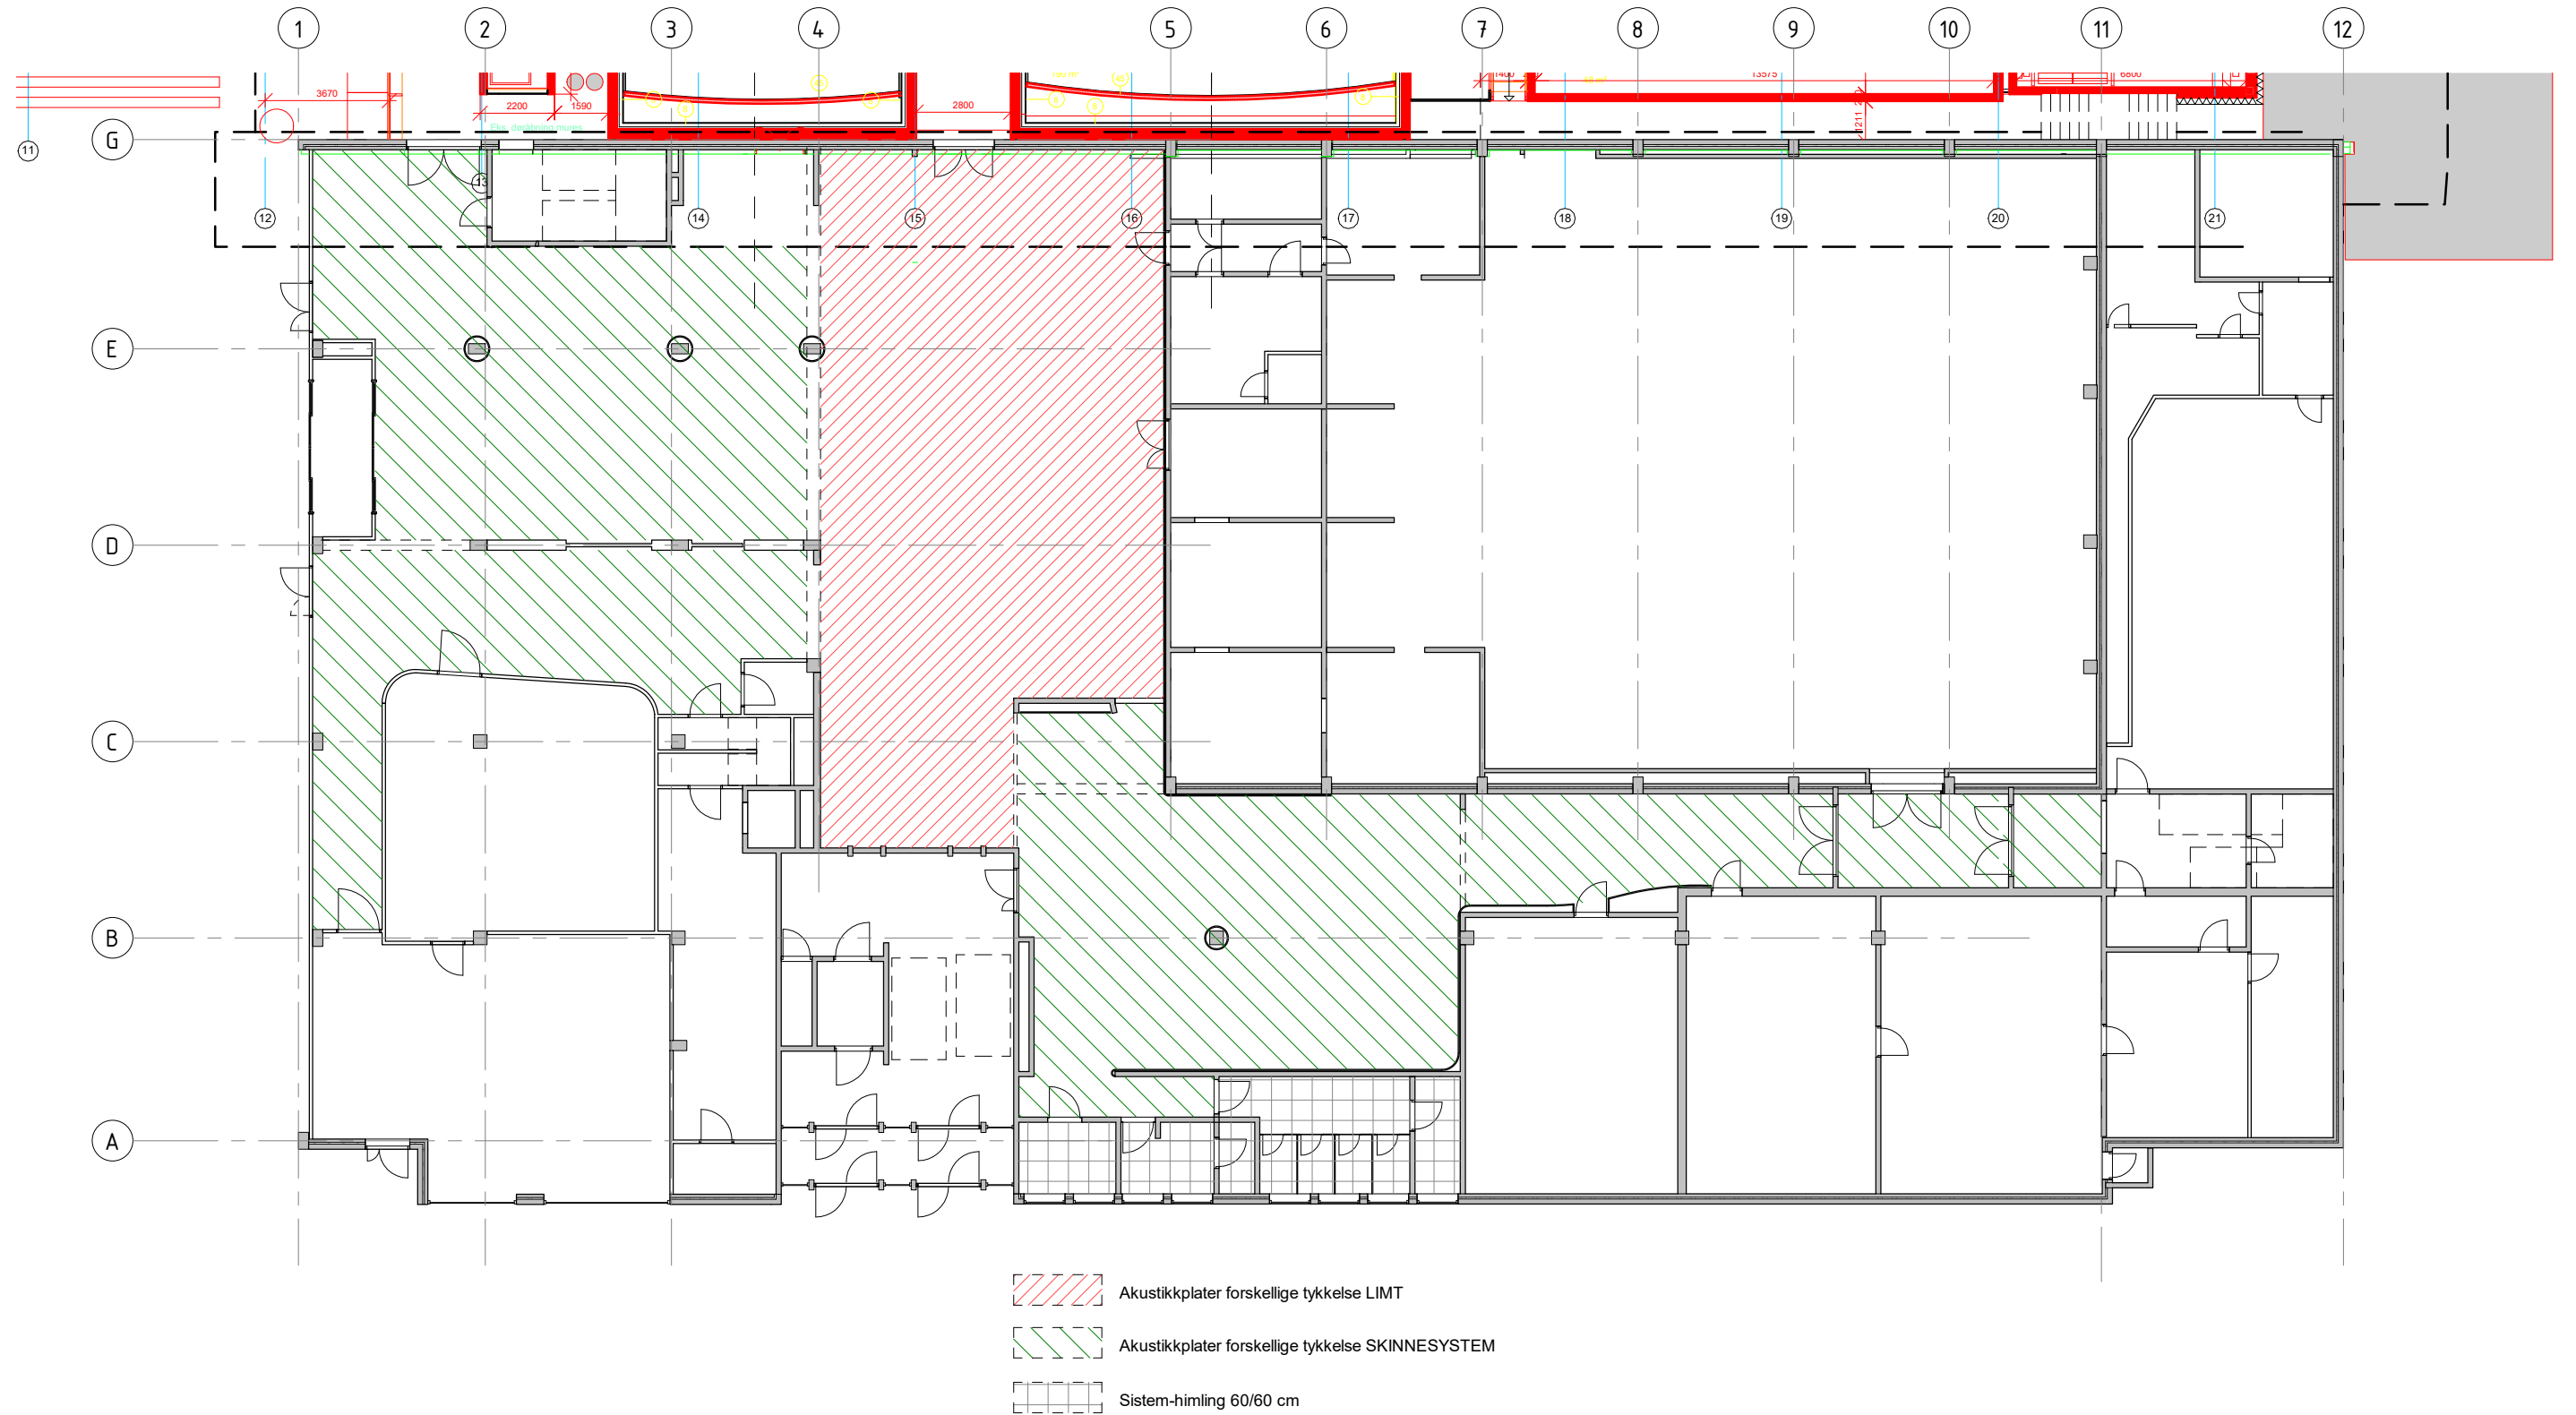

Hamar kino
Hamar kino-ombygging

A 007 Himlingsplan Plan 0

M 1 : 200
