


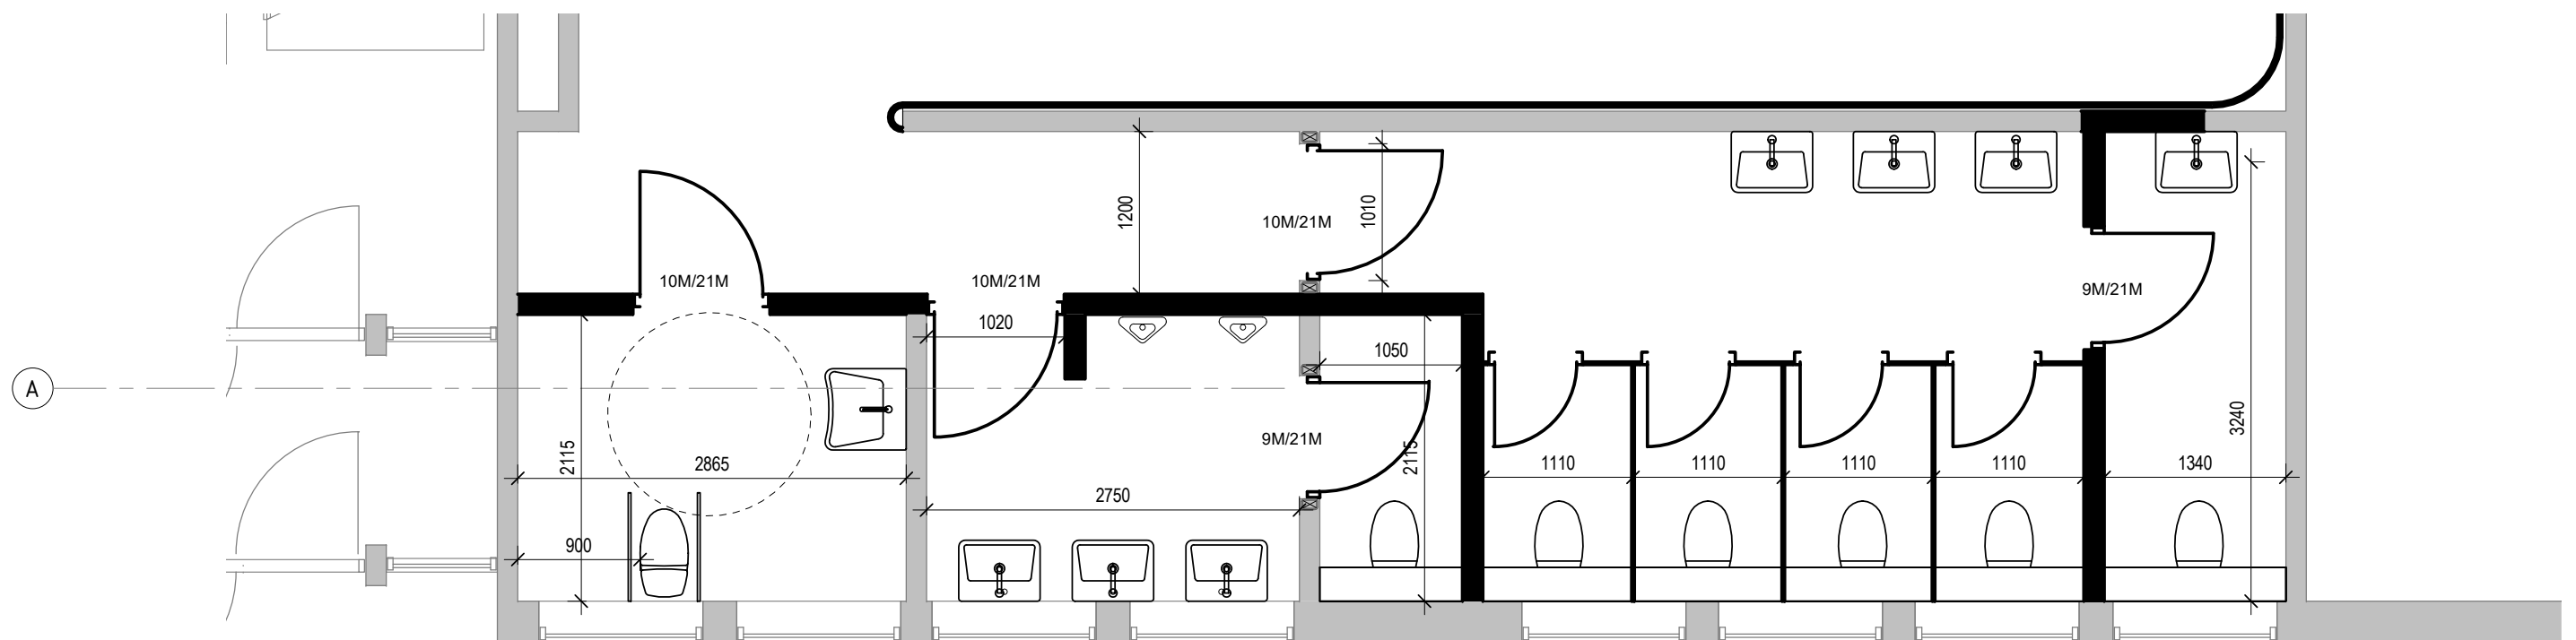

Hamar kino
Hamar kino-ombygging

A 091 Toaletter

M 1 : 50



ANDERSSSEN + FREMMING AS SIVILARKITEKTER MNAL

Prosjektnr.:

1423

Dato:

12/04/19

POSTBOKS 556 2304 HAMAR

TLF.62 54 98 00

AF@AF-ARK.NO