



HEIS - Hus A
9 stopp
1-sidig

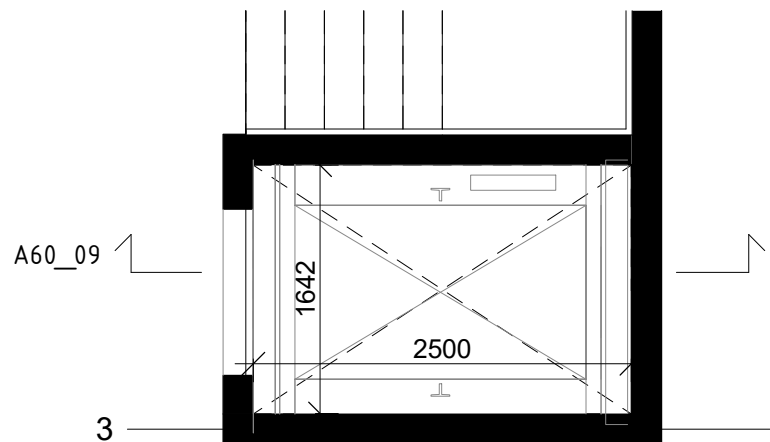


Heis A - Plan -2 til 7
1 : 50

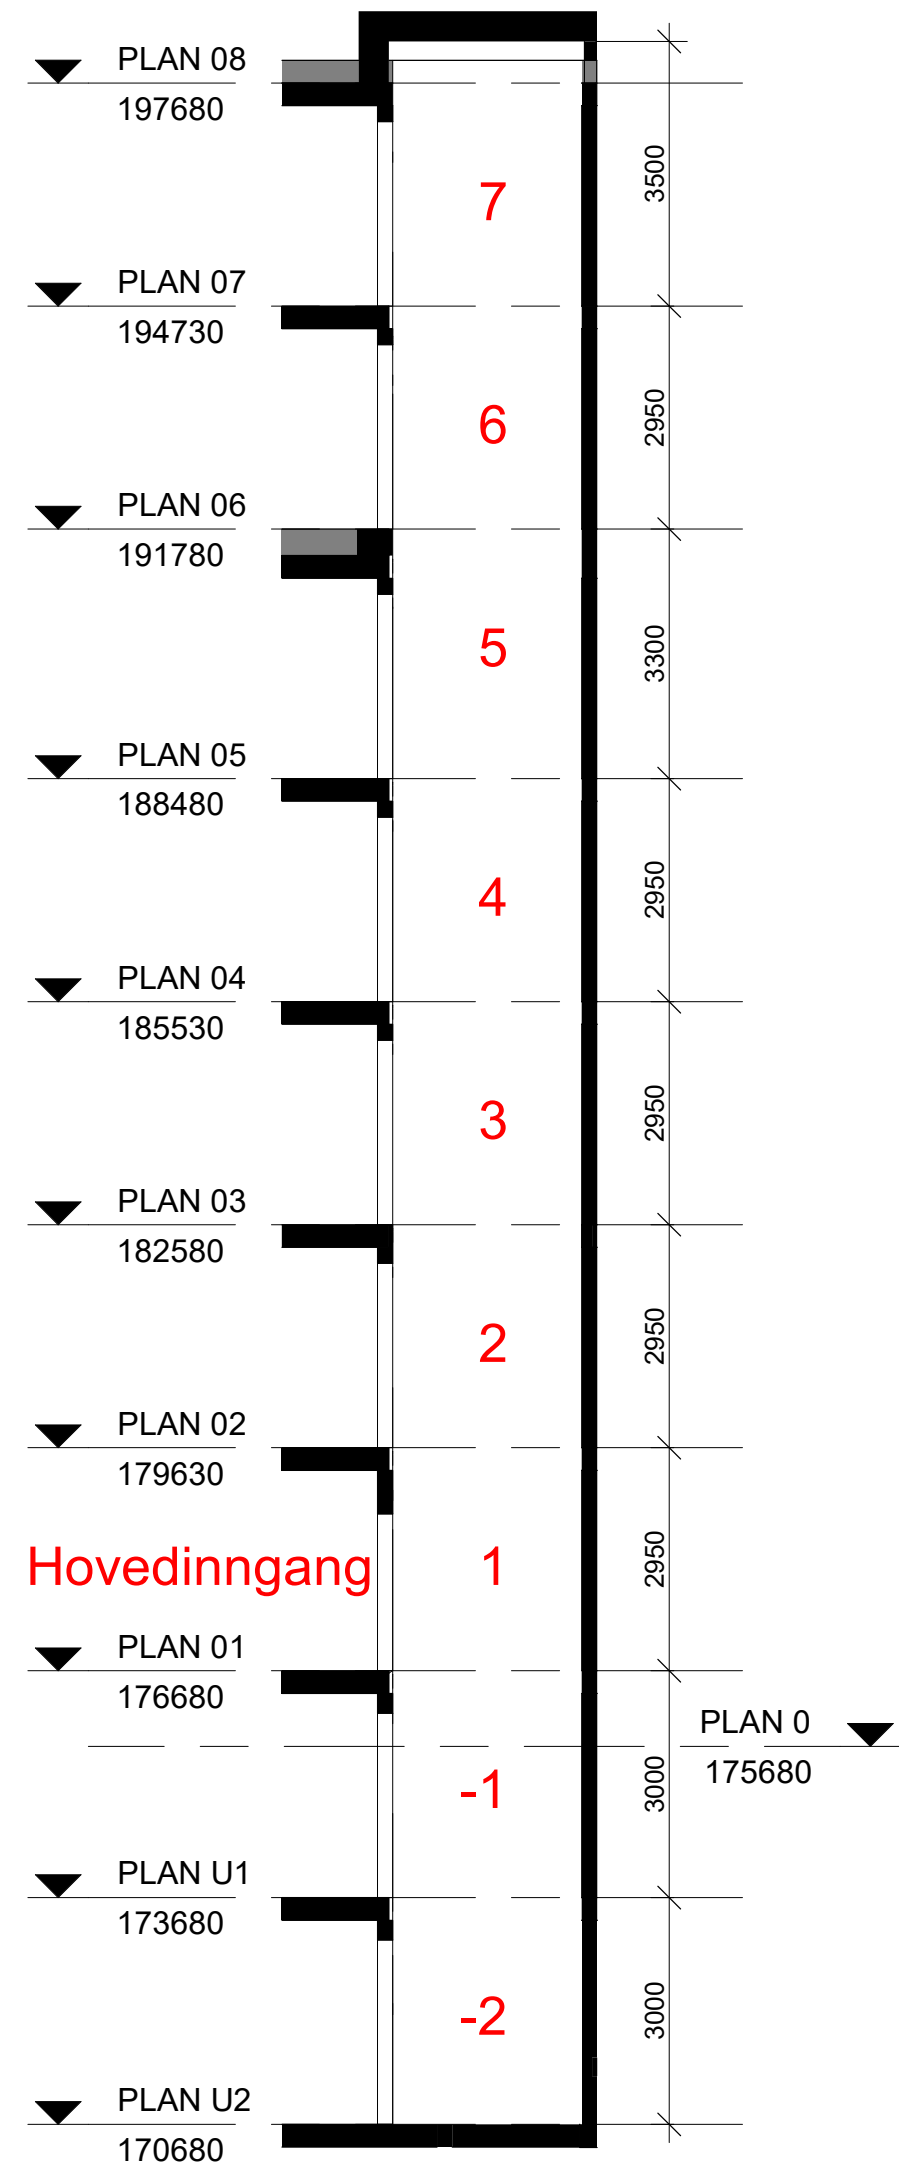


Heis A - snitt
1 : 100

HEIS - Hus B
9 stopp
1-sidig

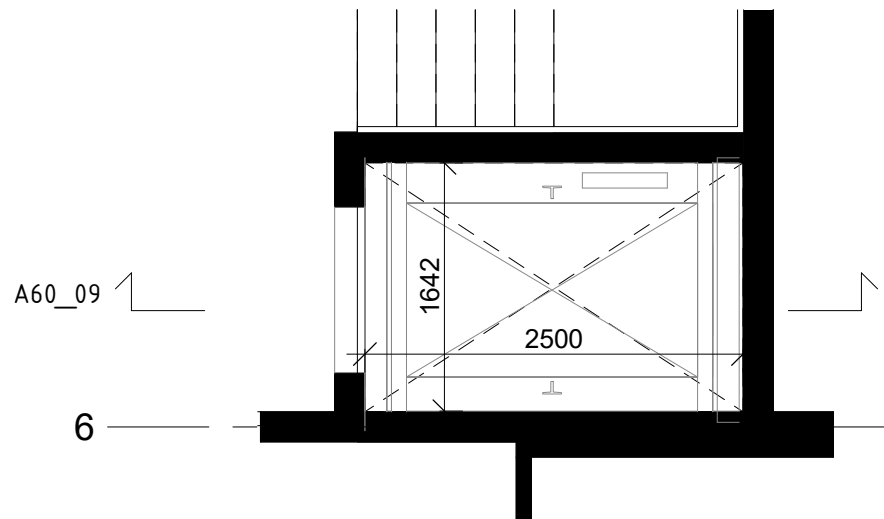


Heis B - plan -2 til 7
1 : 50

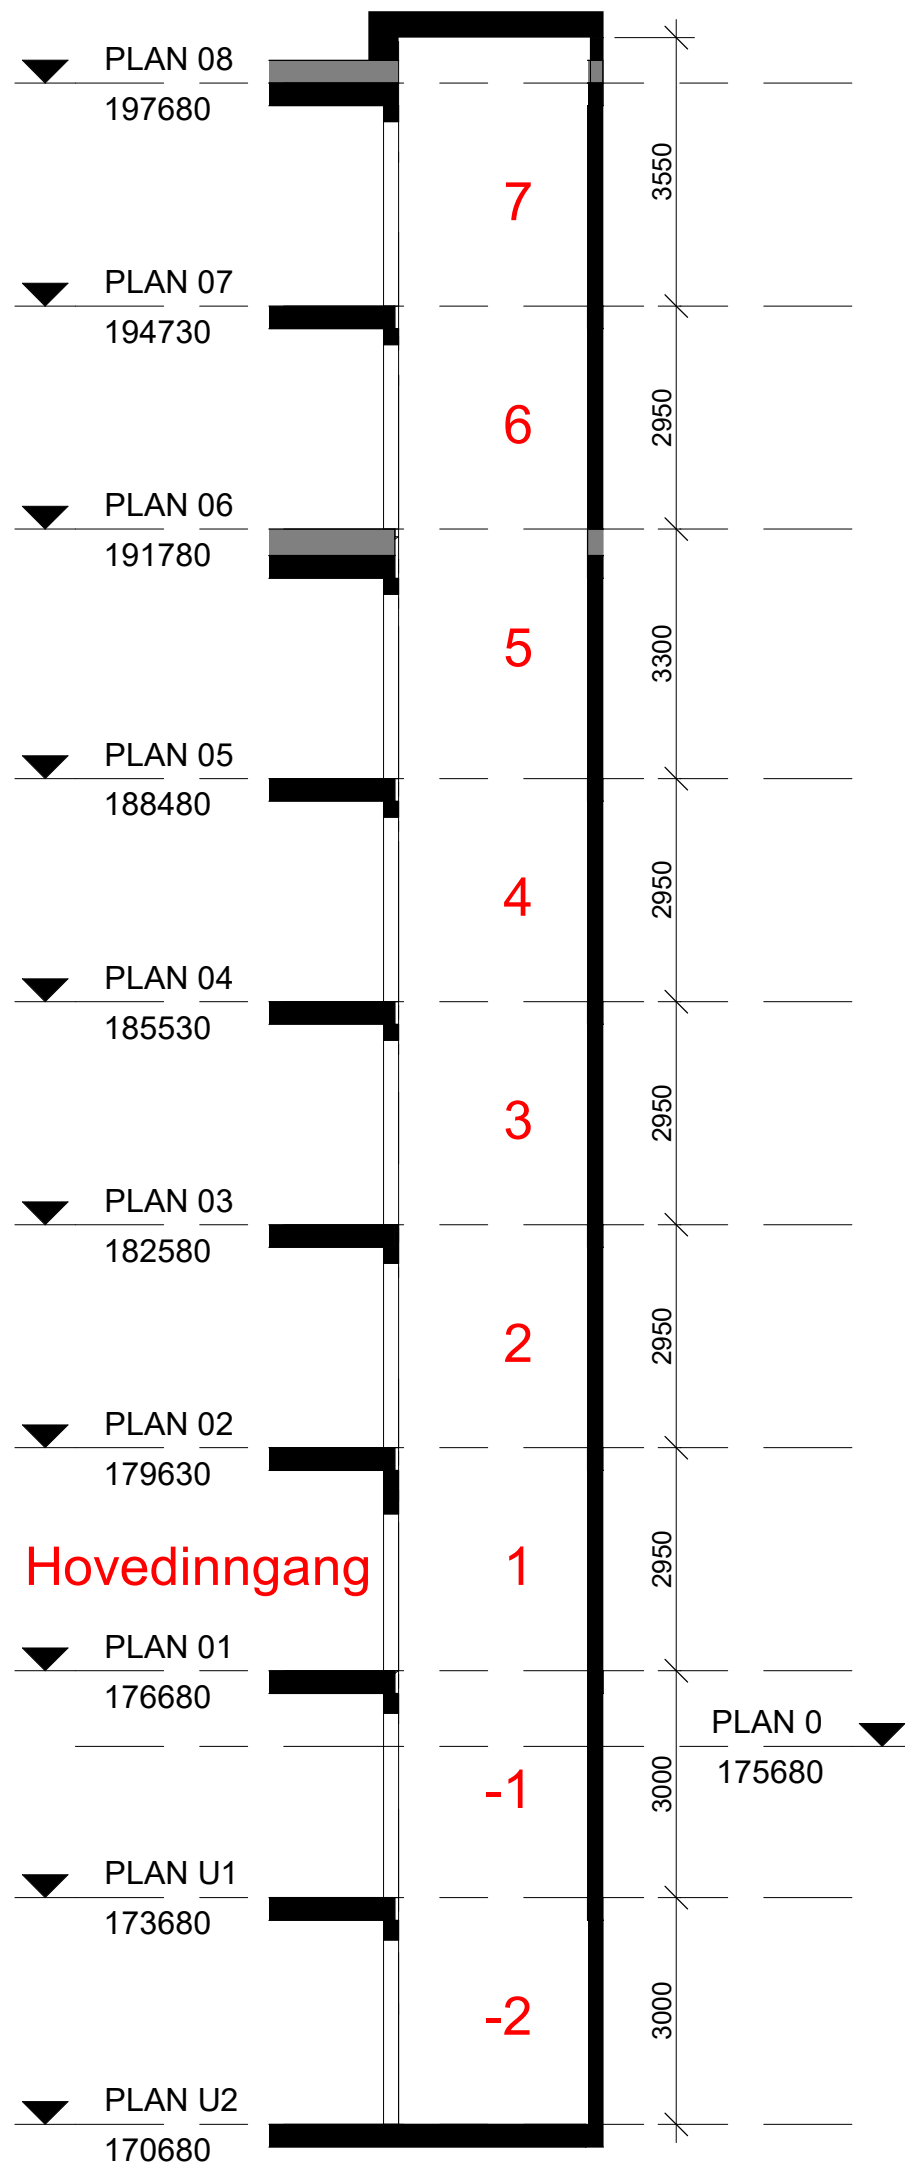


Heis B - snitt
1 : 100

HEIS - Hus C
7 stopp
1-sidig

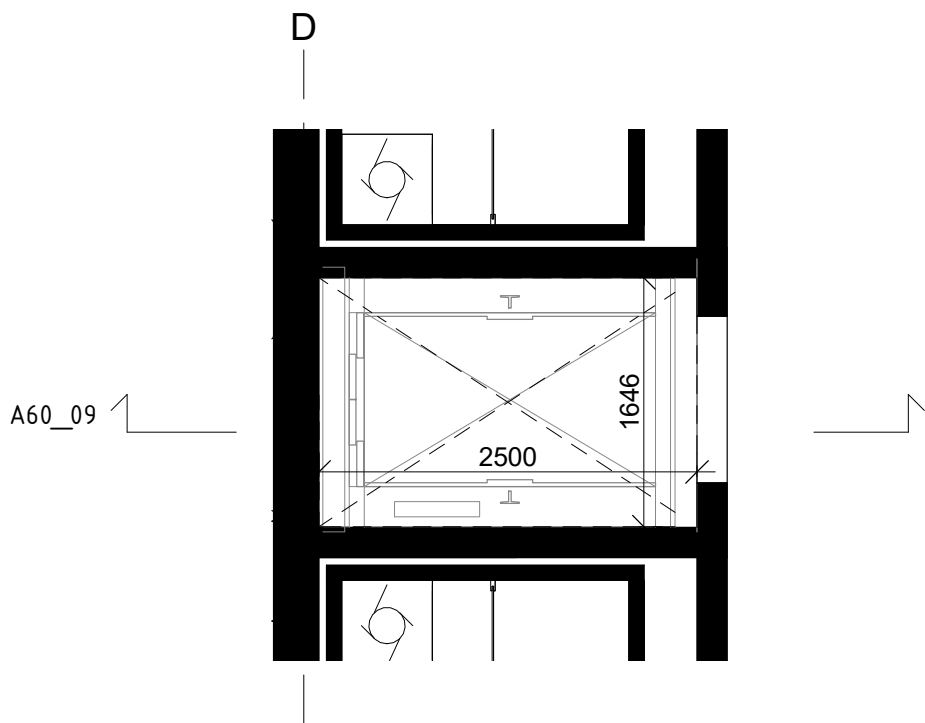


Heis C - plan -1 til 6
1 : 50

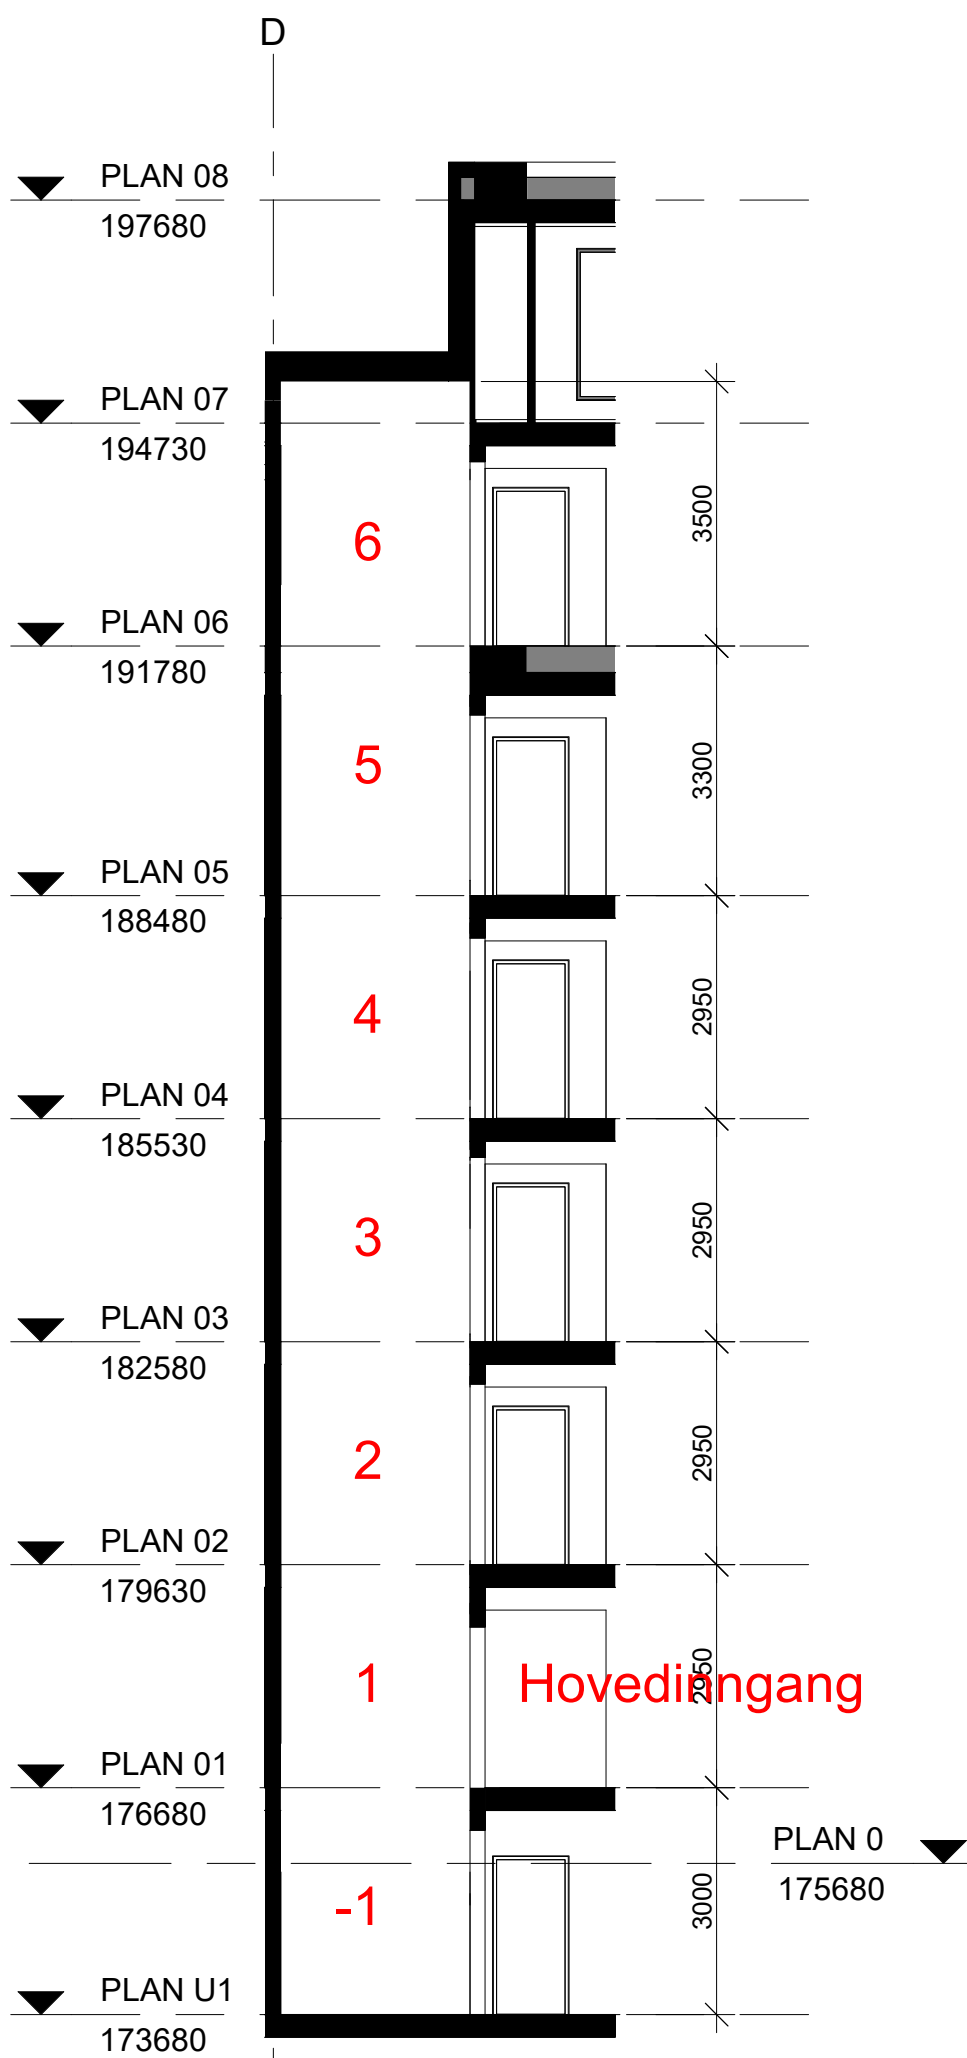


Heis C - snitt
1 : 100

HEIS - Hus D
7 stopp
2-sidig

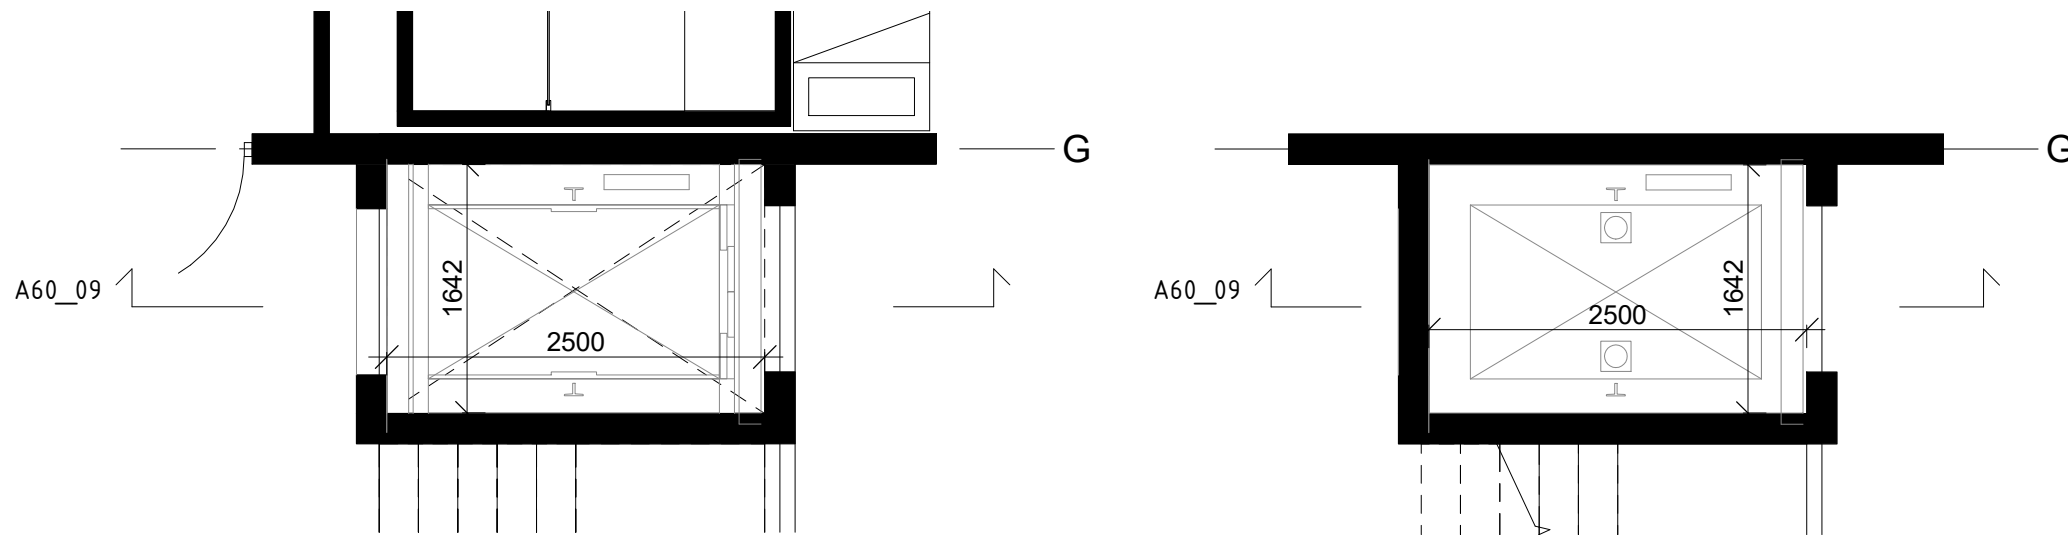


Heis D - plan 1
1 : 50

Heis D - plan 0
1 : 50

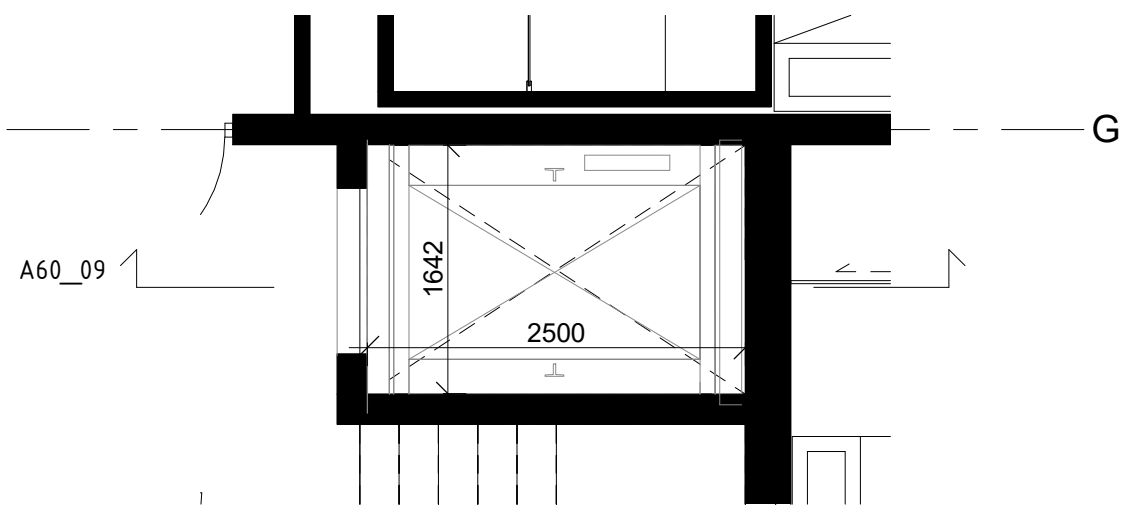

Heis D - plan 2 til 6
1 : 50

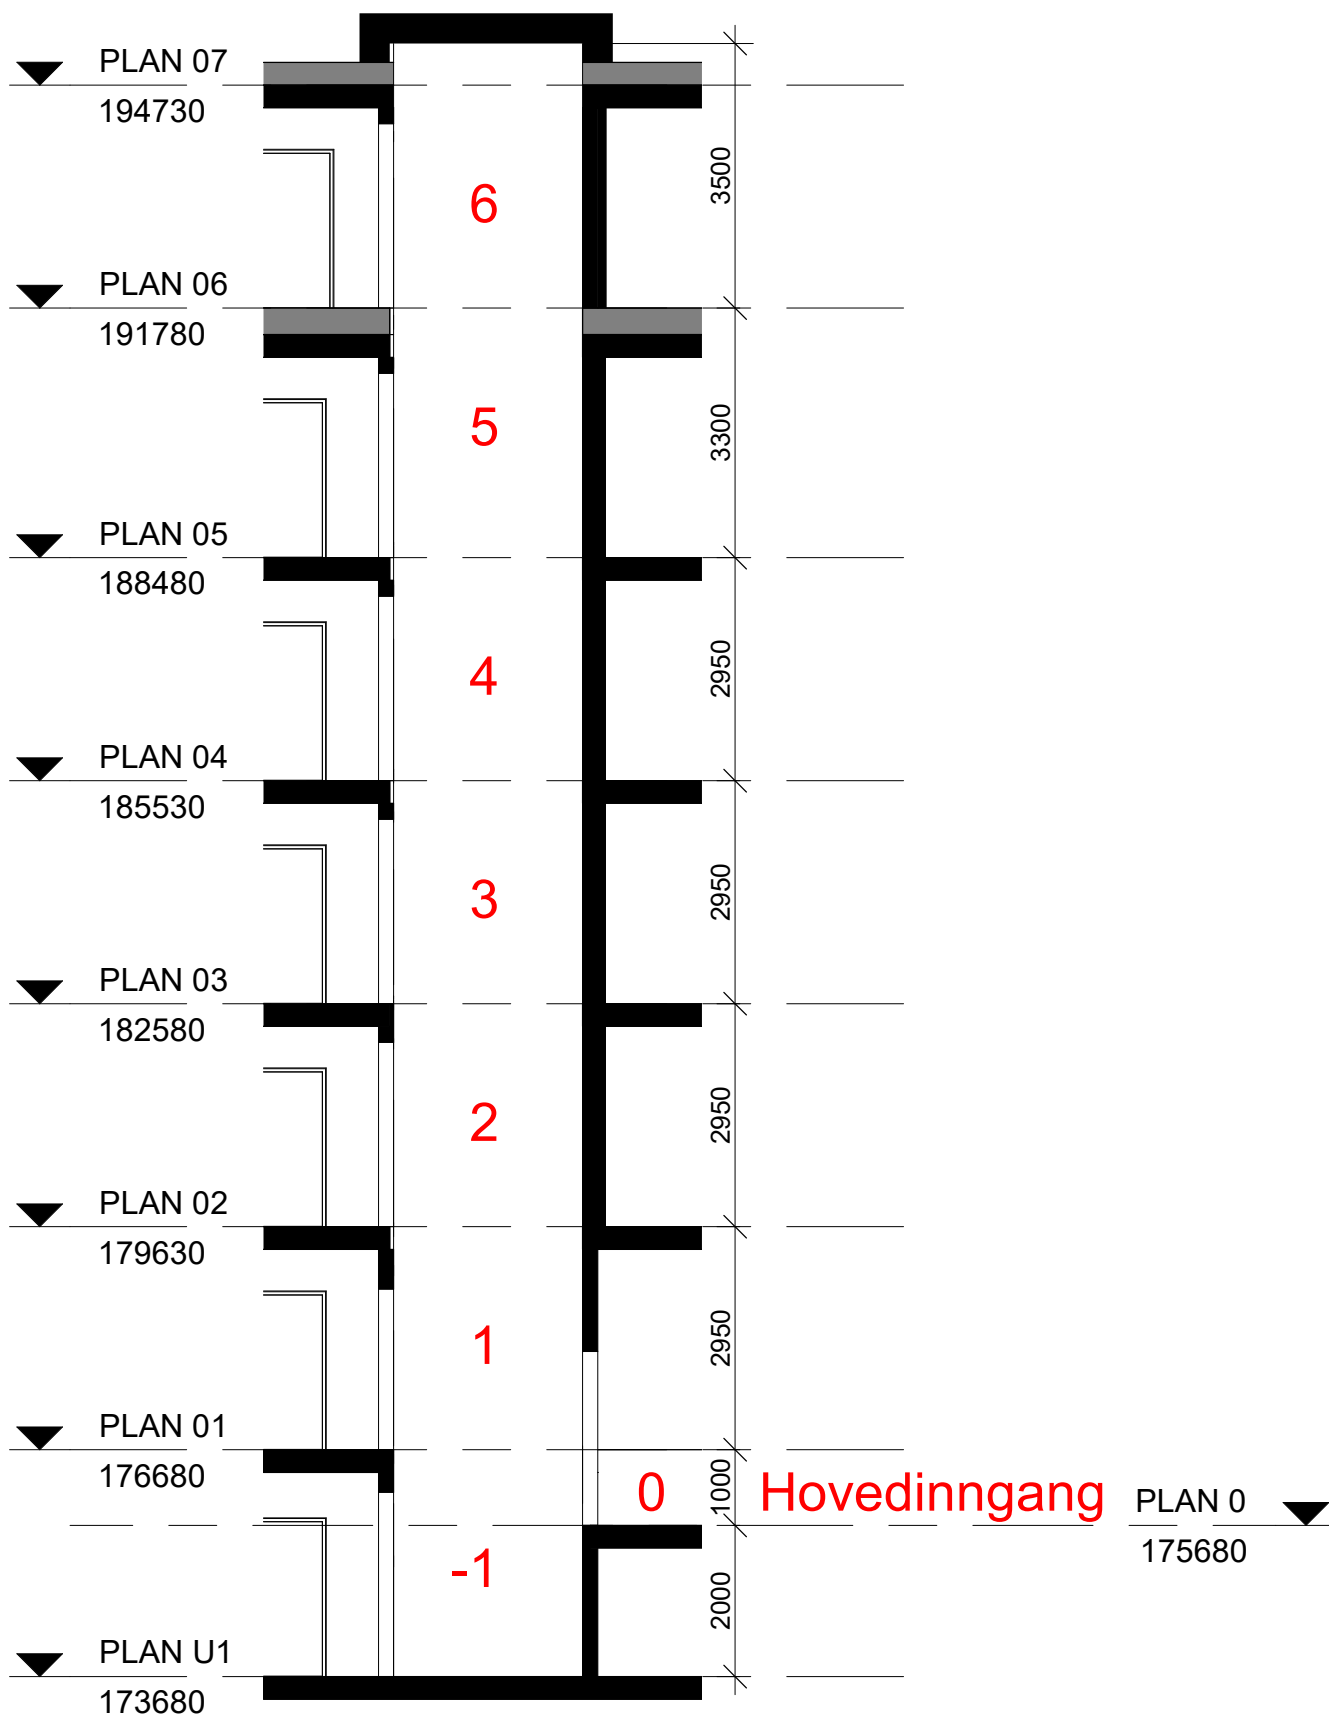

Heis D - snitt
1 : 100

Prosjekt SKÅRERLØKKA		Prosjektnr.: 2016.1	
Målestokk: As indicated	Tegningnr.: A60_09		Rev.:
TILTAKSHAVER:			
ENTREPRENØR:			
ARKITEKT: lpo ARKI TEKTER PB 7033 Majorstuen Rosenborggate 19 C 0306 Oslo T: +47 23 32 71 00 E: lpo@lpo.no			
Oppdragsnavn: Olav Thon Gruppen			
Prosjekt SKÅRERLØKKA		Prosjektnr.: 2016.1	
Tegningsstatus FORELØPIG			
Tegningsnavn Heisoversikt			
Dato: 08.03.19	Tegnet av: Author	Kontrollert av: Checker	Format: A1-
Målestokk: As indicated	Tegningnr.: A60_09		Rev.: