
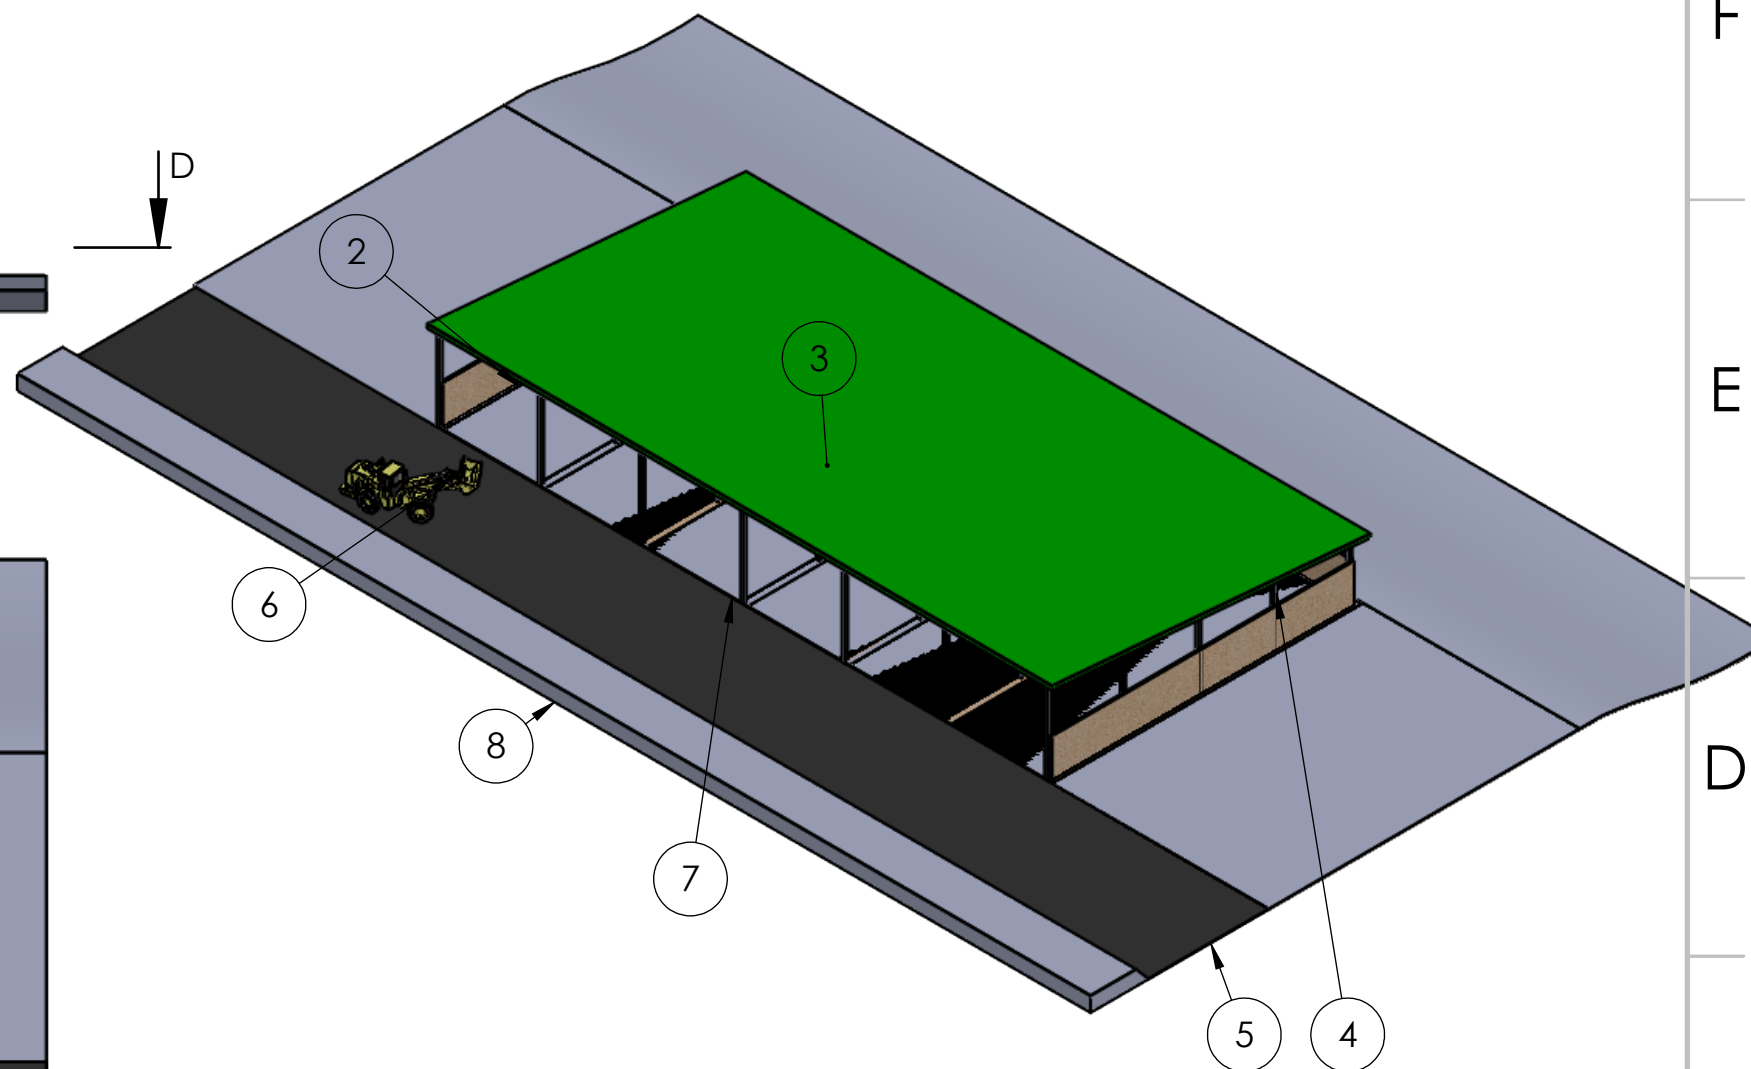


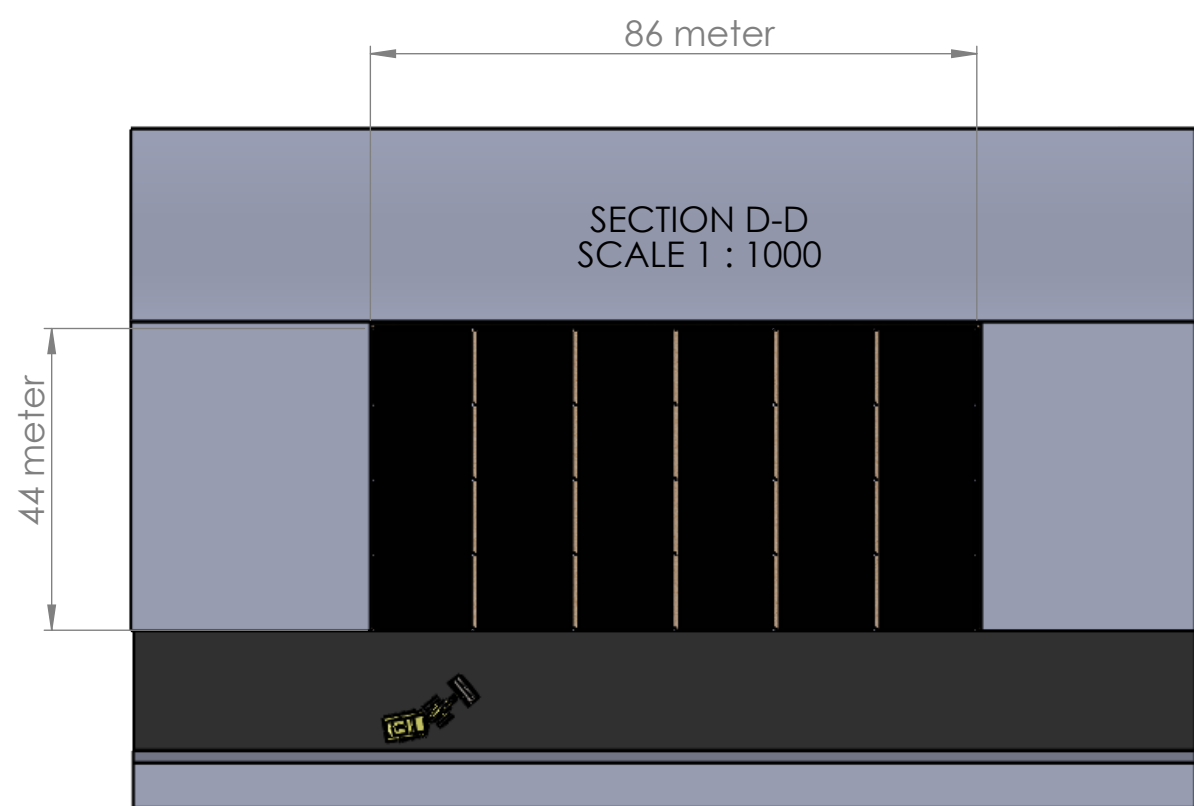

ITEM NO.	PART NUMBER	QTY.
1	Betongvegger og bankett	1
2	Asfalt i biorestlager	1
3	takplate	1
4	Part2^Biorestlager sammenstillt	7
5	Lasteområde^Biorestlager sammenstillt	1
6	User Library-998H	1
7	Terreng rundt lager^Biorestlager sammenstillt	1
8	Ravlovegen^Biorestlager sammenstillt	1

UNLESS OTHERWISE SPECIFIED: DIMENSIONS ARE IN MILLIMETERS SURFACE FINISH: TOLERANCES: LINEAR: ANGULAR:						FINISH:		DEBURR AND BREAK SHARP EDGES		DO NOT SCALE DRAWING		REVISION		A
	NAME		SIGNATURE		DATE				TITLE:					
DRAWN	KSS				070519									
CHK'D														
APPV'D														
MFG														
Q.A.							MATERIAL:		DWG NO.					A3
									Biorestlager sammenstillt					
							WEIGHT:		SCALE: 1:500				SHEET 1 OF 1	