



S0
DN1000
Briljant

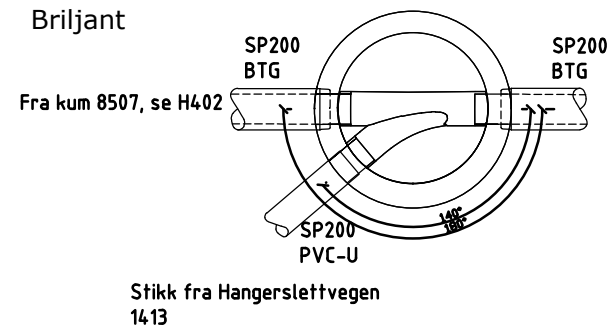


S1
DN1000
Briljant

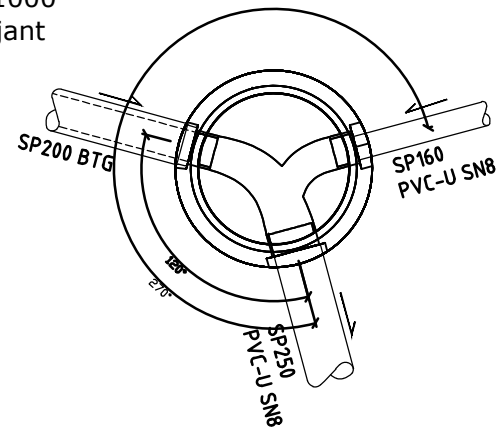


S2
DN1000
Overgangskum
PSP180-SP250


Betongforankring løsfleks/pe-krage for
PSP180. Forankres til kummvegg/-bunn.
Innvending bunn rør og innvendig bunn skal
ligge i flukt. Ev. kanter glattes ut.
For trykktesting kan pumpeledning testes mot
blåse.

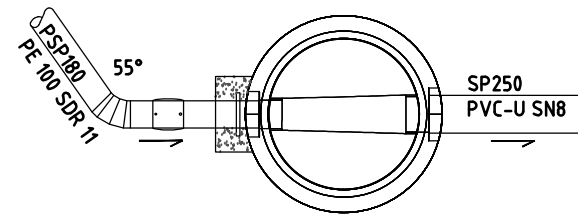


S3
DN1000
DN250

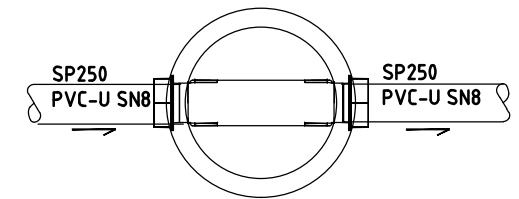


S4
DN1000
DN250

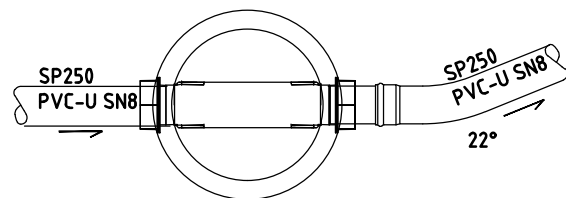


S5
DN1000
DN250

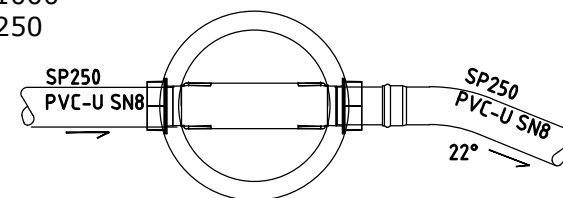


S6
DN1000
DN250

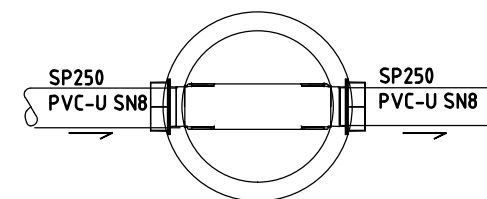


S7
DN1000
DN250

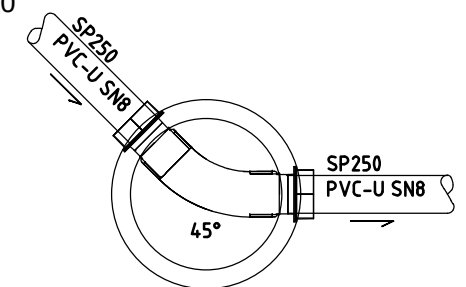

S8
DN1000
DN250

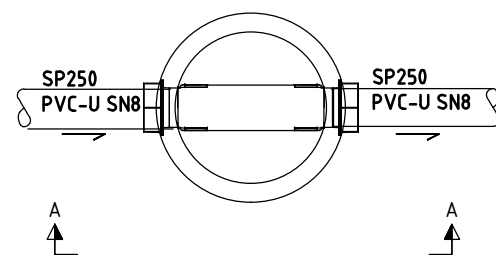


SNITT A:

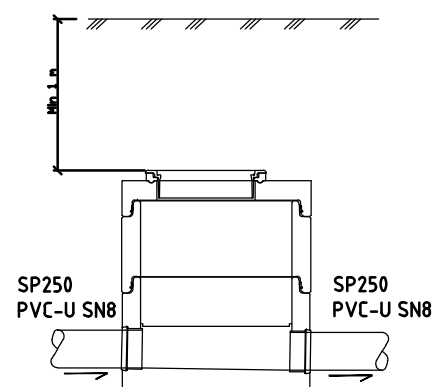


S9
DN1000
DN250

Fra Spongdal


Fra S35, se
tegning H451

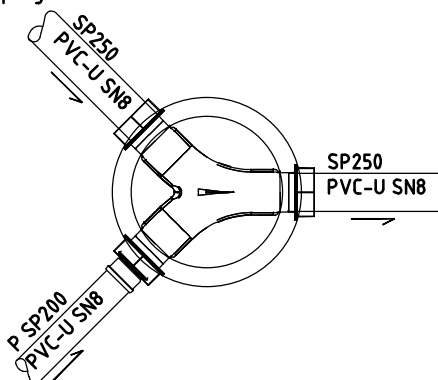


S10
DN1000
DN250

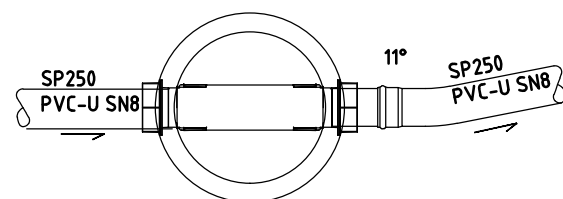

S11
DN1000
DN250

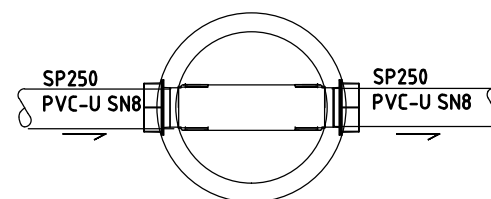

S12
DN1000
DN250

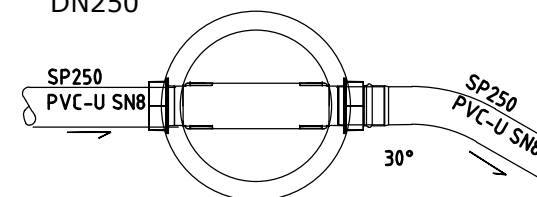

Revisjon	Rettelse	Dato	Tegnet	Kontrollert	Godkjent
Fase					
ANBUDSTEGNING					
RAMBOLL Rambøll Norge AS Org. nr. 915 251 293 www.ramboll.no					
Trondheim kommune				DATO: 16.05.2019	
Klett - Spongdal Detaljprosjektering E2				TEGN: JRSN	
Kumtegning				KONT: JSM	
Selvfallskummer, tegning nr. 1.				Oppdragsnummer 1350020943	
Spillvannskummer Parsel 1				Dokumentansvarlig JSM	
				Filnavn Kumteikningar.dwg	
				Målestokk 1:50 (A3)	
Kompleks	Bygg	Etasje	Fag	System	Type
			Løpenummer		
			K 700 50 H511		
			Prosjektfase	Revisjon	Status