


"N:\512790\512790\DAK\Teknisk_Infrastruktur\Arkiv\512790.dwg - Eroyd - Plottet: 2019-05-02 15:47:17 - LAYOUT = 10 12 - XREF = Kartgrunnlag_Vatne_rensket, Oversikt_Vatne 2018, 512790_vatne_FK6_Vann, I_Geom, modell_VA"

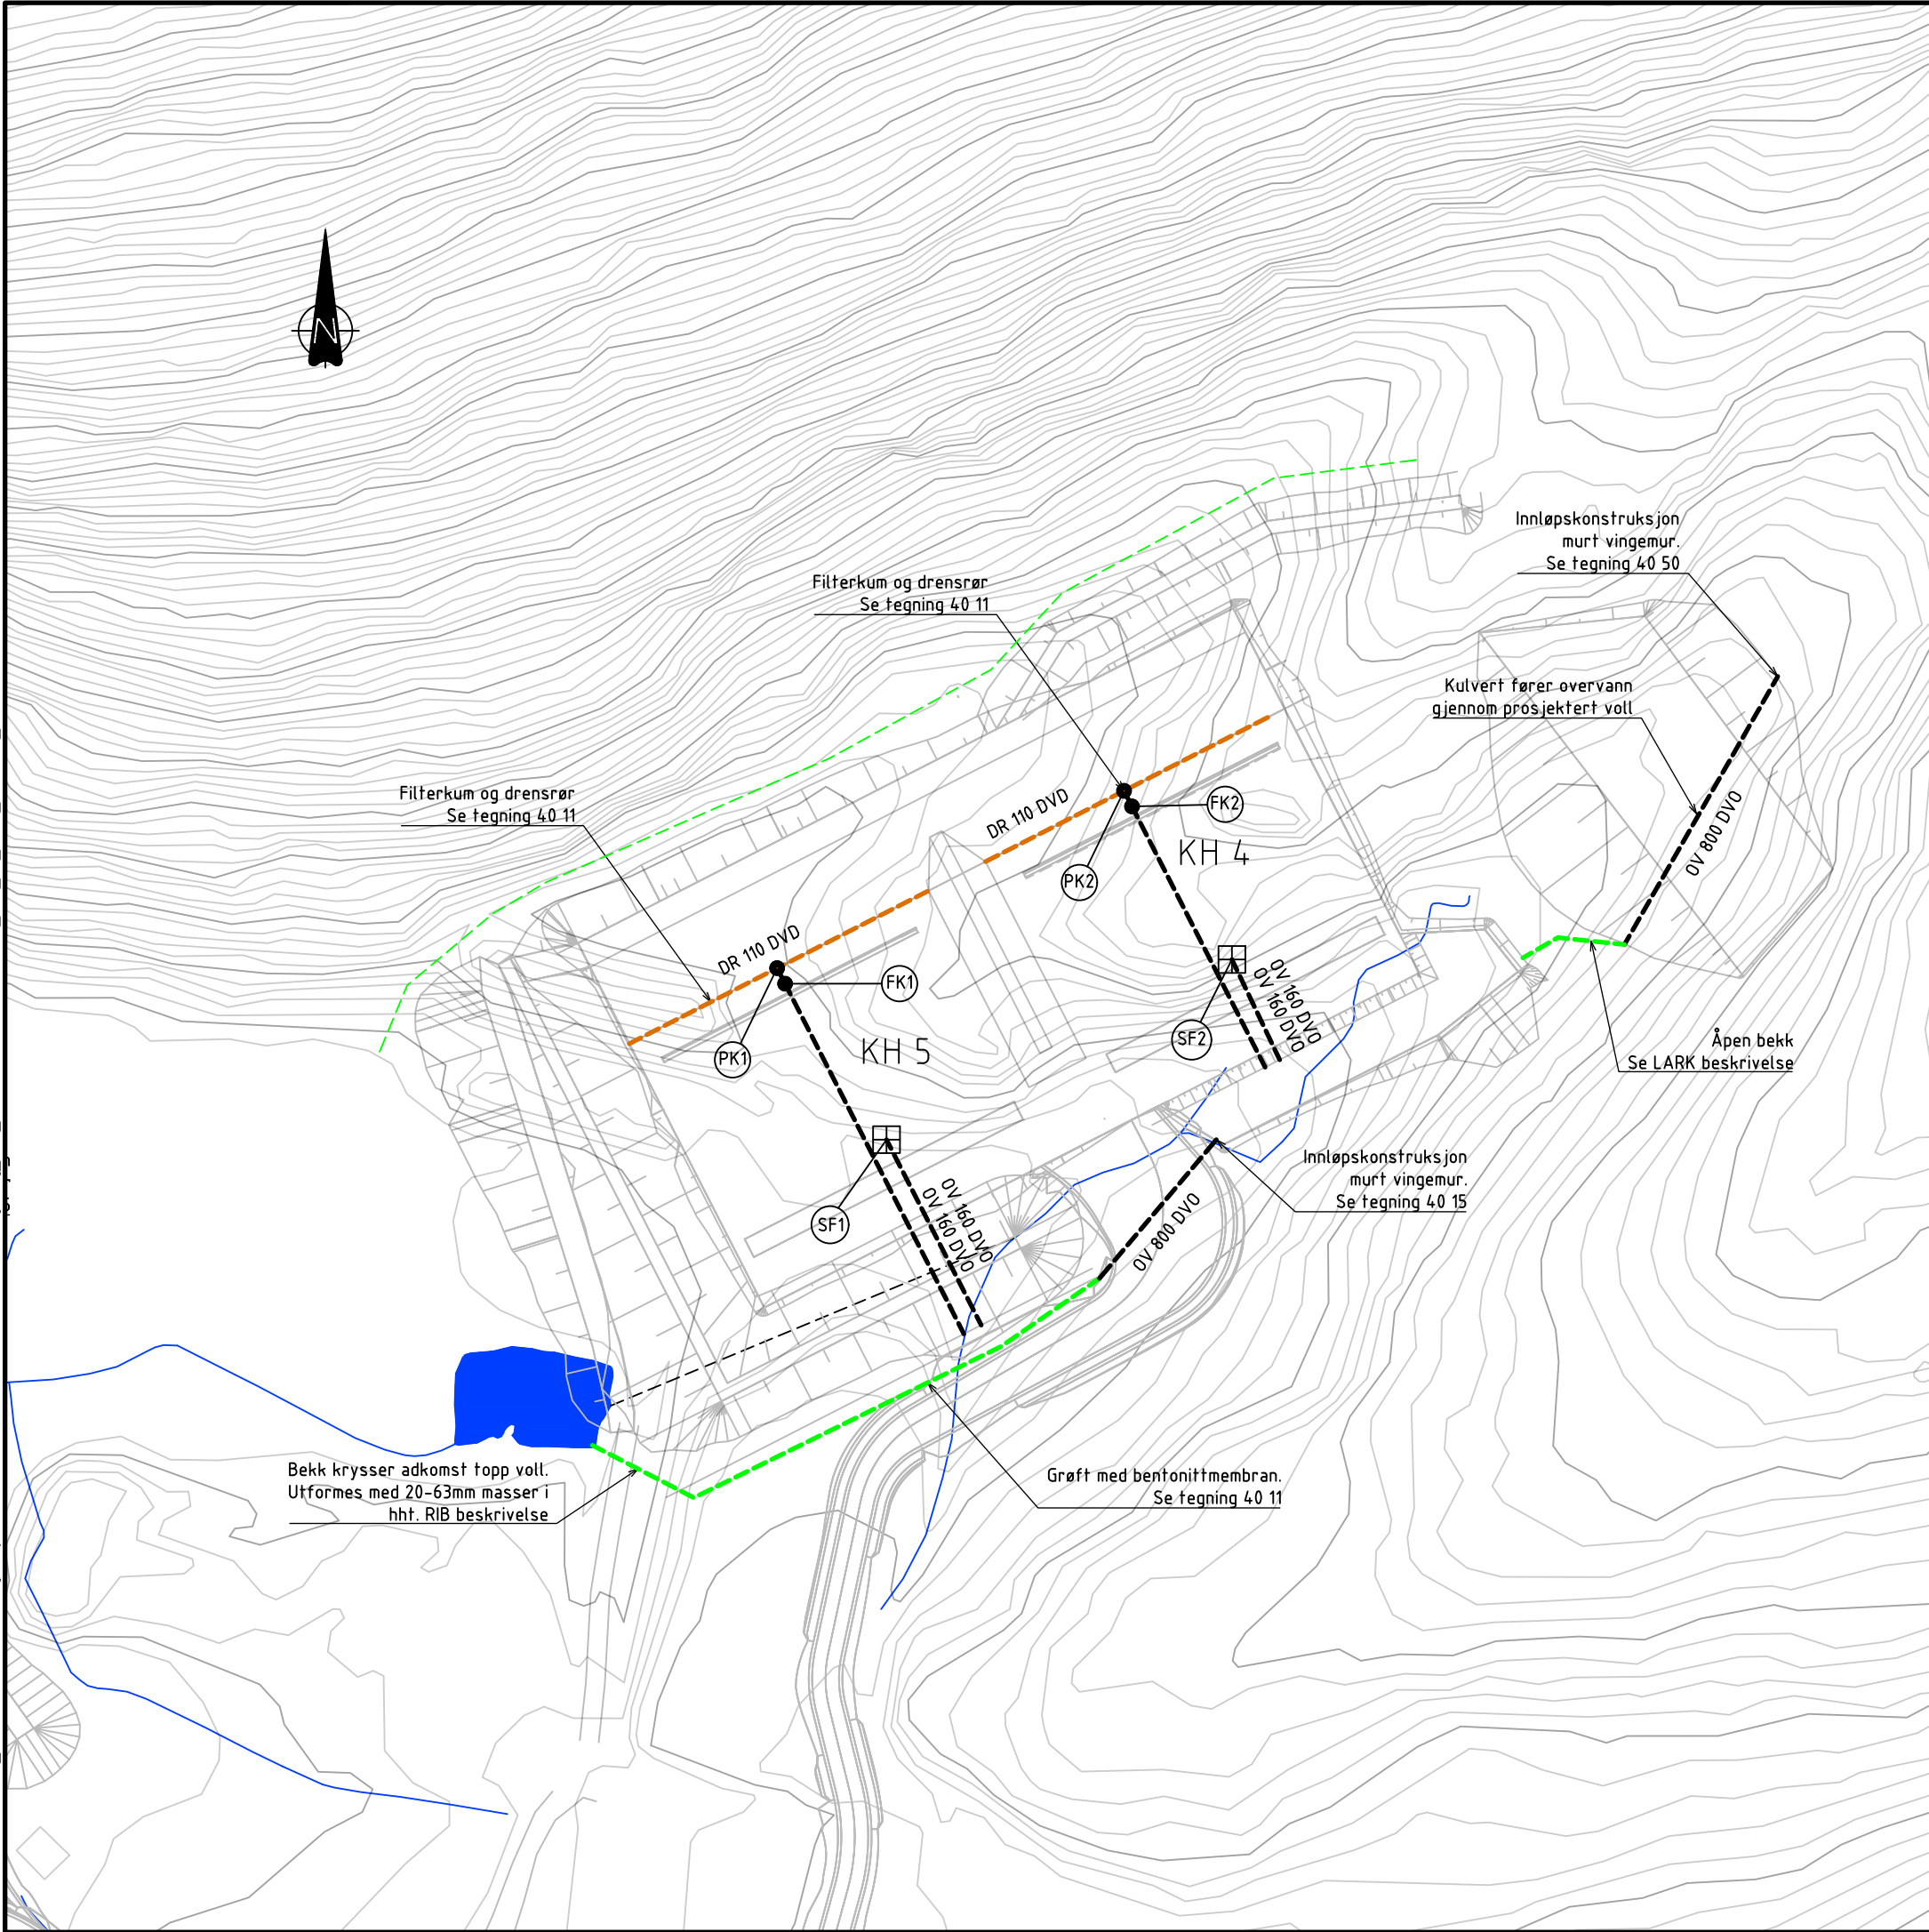

TEGNFORKLARING:		PROSJEKTERT	EKSISTERENDE
Overvannsledning		---	---
Drensledning		---	---
Grøft		---	---
Bekk		---	---
Prøvekum		●	
Sandfang		□	
Sedimenteringsdam		●	

E	03	Tilbudsgrunnlag	02.05.2019	ErOyd	HaaRA
E	02	Til oppdragsgiver kontroll	02.04.2019	ErOyd	PaMyk
E	01	Til tverrfaglig kontroll	02.04.2019	ErOyd	PaMyk
Fase	Rev.nr	Beskrivelse	Dato	Sign.	Kontroll

Prosjekterende

Oppdragsgiver



FORSVARSBYGG

PGL & ARK



Landskapsarkitekter



SMEDS
VIG
*landskaps
arkitekter*

Rådgivende ingeniører



Norconsult

Vatnefjell SØF Detaljprosjekt Oversiktsplan . Plan VA KH4 og KH5 .		Målestokk A3	
		1:1000	
		Prosjektnummer	
		5122790	
Dato	Godkjent		
		02.04.2019 TR	
Sign.	Kontroll		
		EROYD BIN	

Tegningsnummer:							
-	1102050718	01	Z	710	10	12	E 03
Gradering	Inventarkode	Etasje	Fag	Systemkode	Tegn.type	Løpenr.	Fase Rev.nr.