




Pr. 20

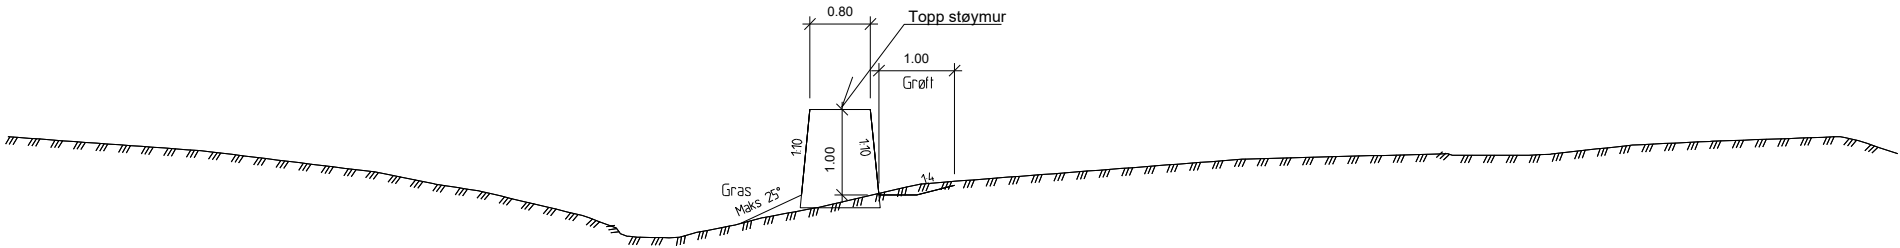

Pr. 110

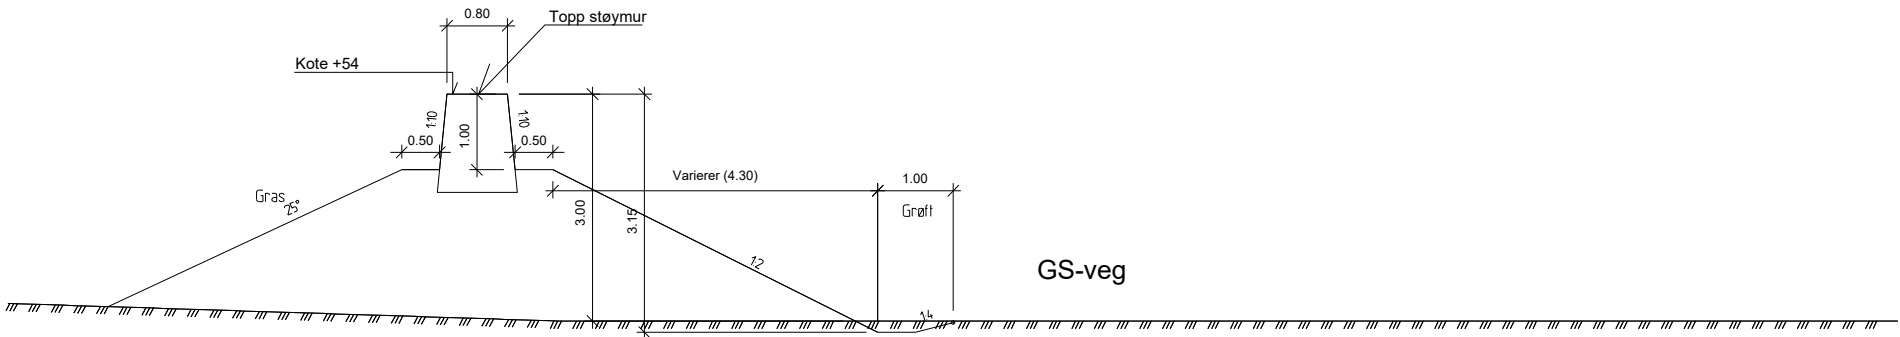

Pr. 220

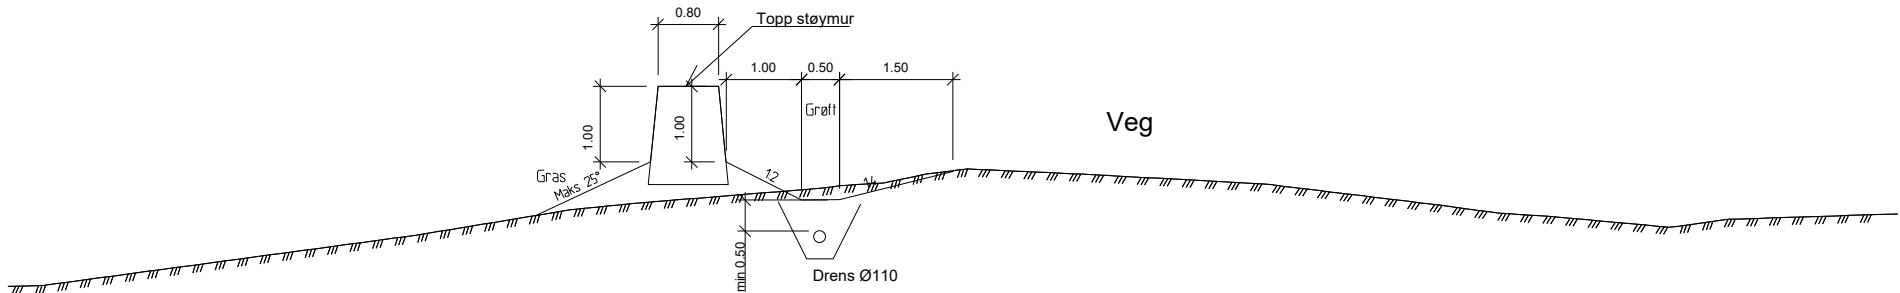

3	Drens - Lukket grøft detalj	29.04.2019	Sw	RJ
2	Støymur i stedet for støyvoll	12.01.2019	TM	MF
1	Foreløpig	27.09.2018	TM	MF
Rev.	Endring - erstating	Dato	Sign	Kontr.
 Vial AS Auglendsmyrå 17B 4016 Stavanger Tlf: 99 42 31 00 E-post: vial@vial.no	Klepp kommune Klapp Gravlund		Tegn: Thomas Møller Kontr: Martin Finnesand Saksb: Dato: 21.09.2018	
	Støymur		Prosjekt: 607	
	Normalprofiler Byggeplan		XREF/DWG filnavn: 007_LAY_F.dwg Tegner:	
	Målestokk A1 1/200		Målestokk A3 1/400	
			F1	
				Revisjon 3