


F:\plan\01\12\2000\01\12\2100\CAD\3 Prosjektdokumenter\3.7 Tegninger\Tegninger\lay E.dwg Xref: I F 50.dwg Forb. A1


Normalprofil
Pr. 10 - 180
Vegmodell 20000

M = 1:50

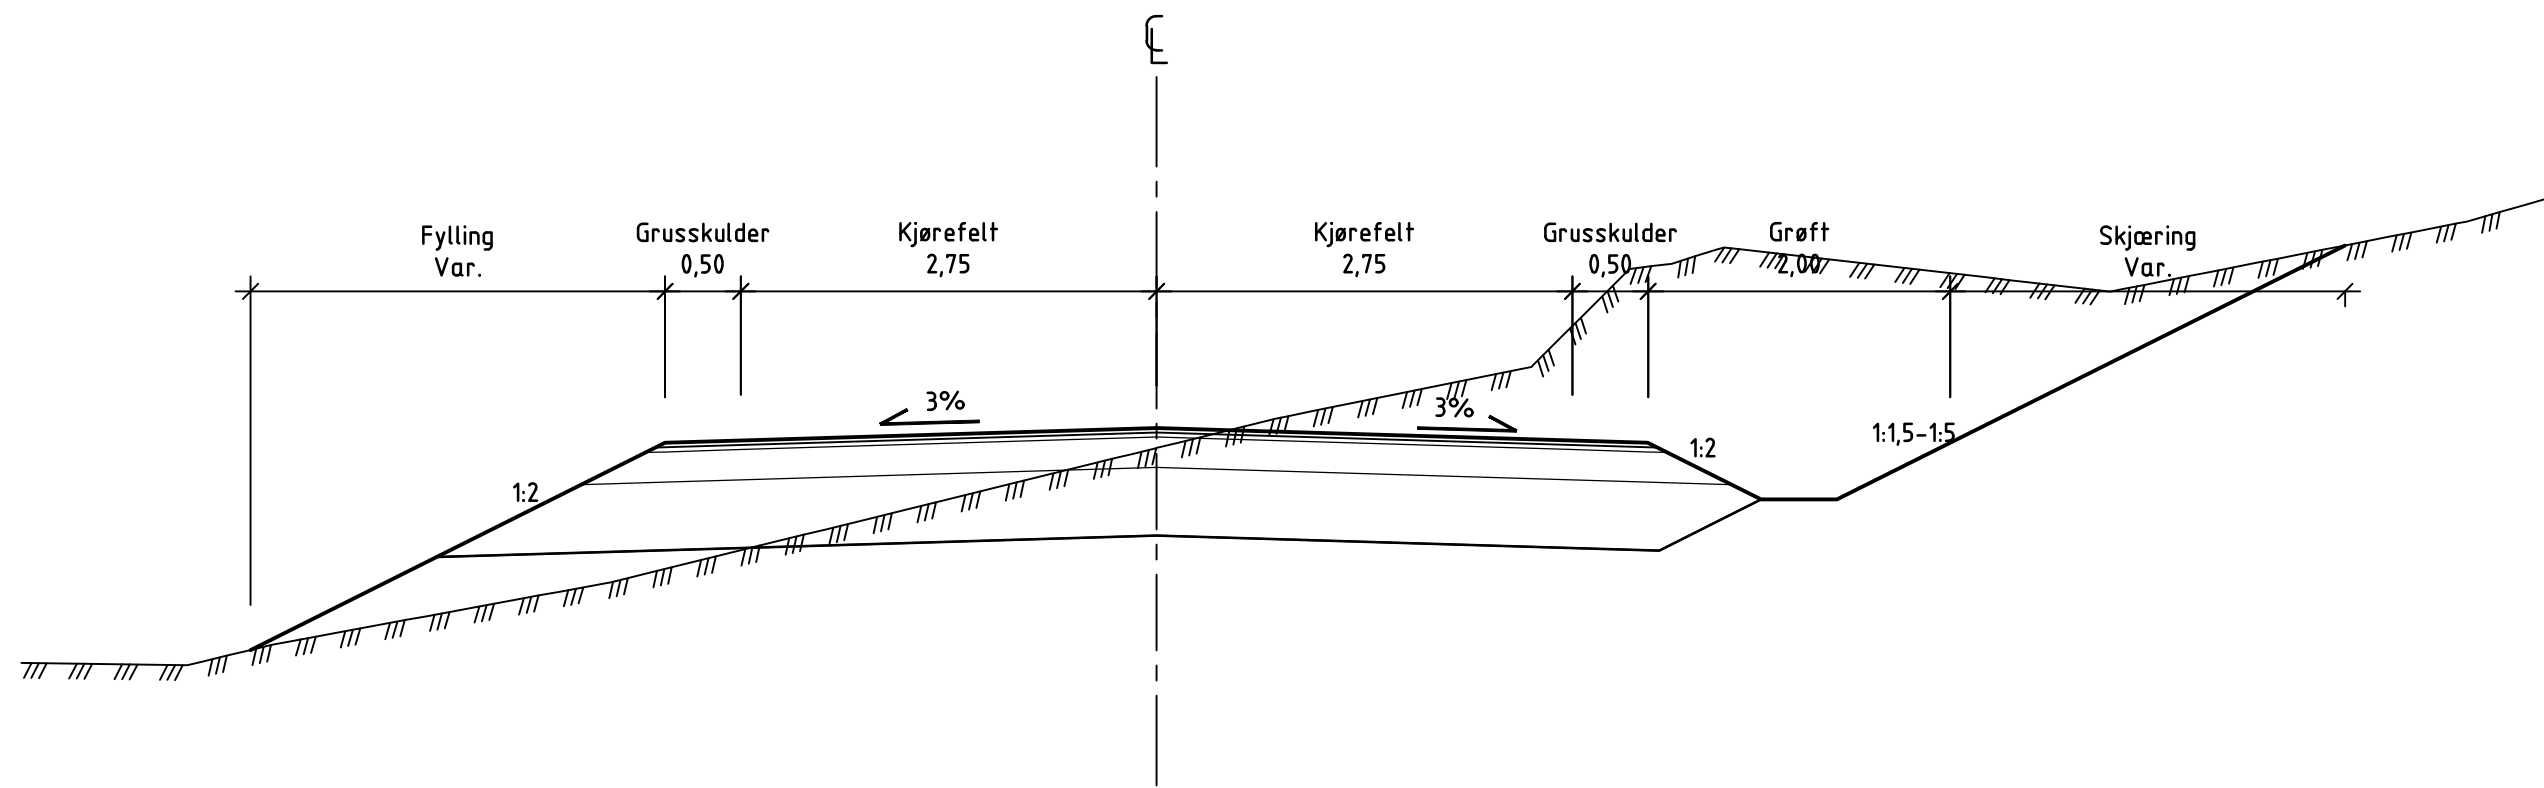


Normalprofil
Pr. 180 - 400
Vegmodell 20000

M = 1:50

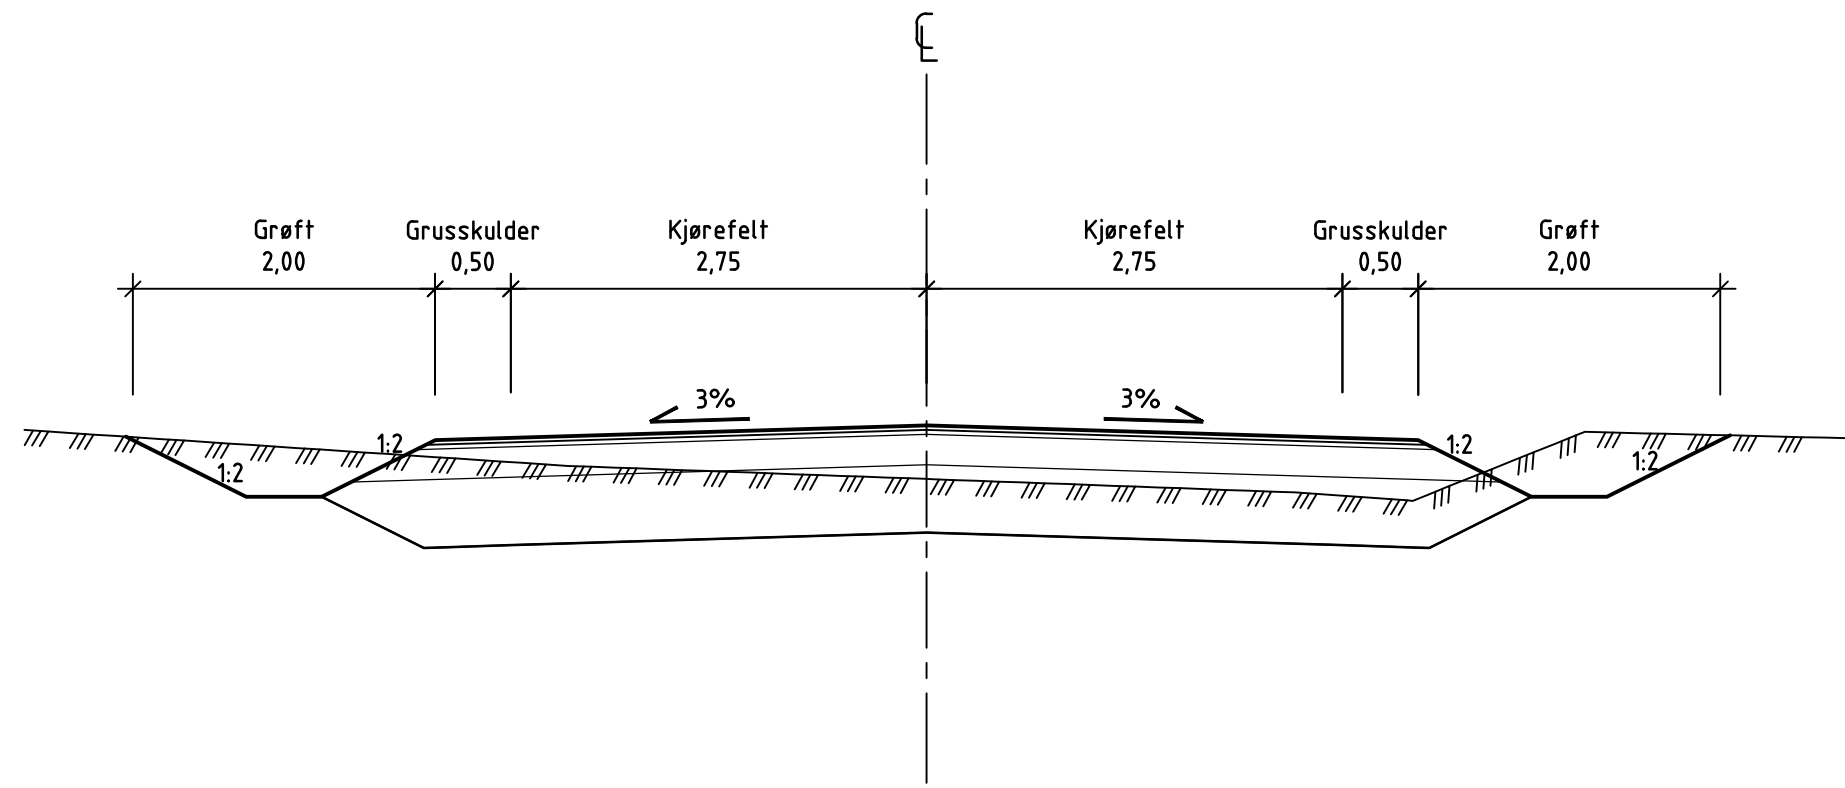


Normalprofil
Pr. 400 - 480
Vegmodell 20000

M = 1:50

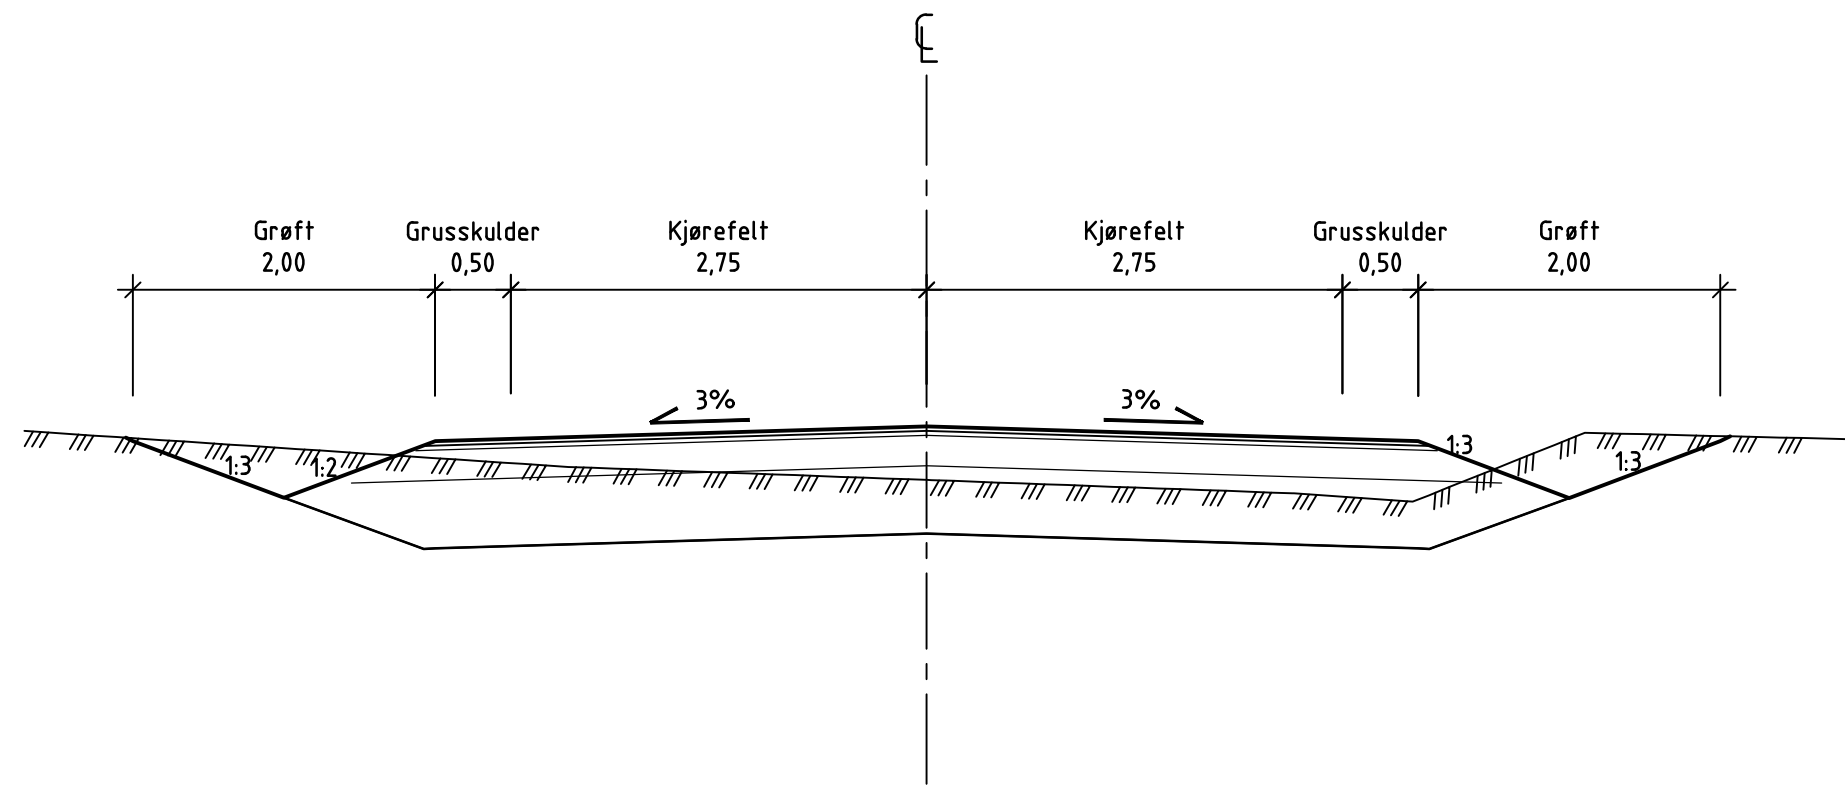


Normalprofil
Vegmodell 21000

M = 1:50

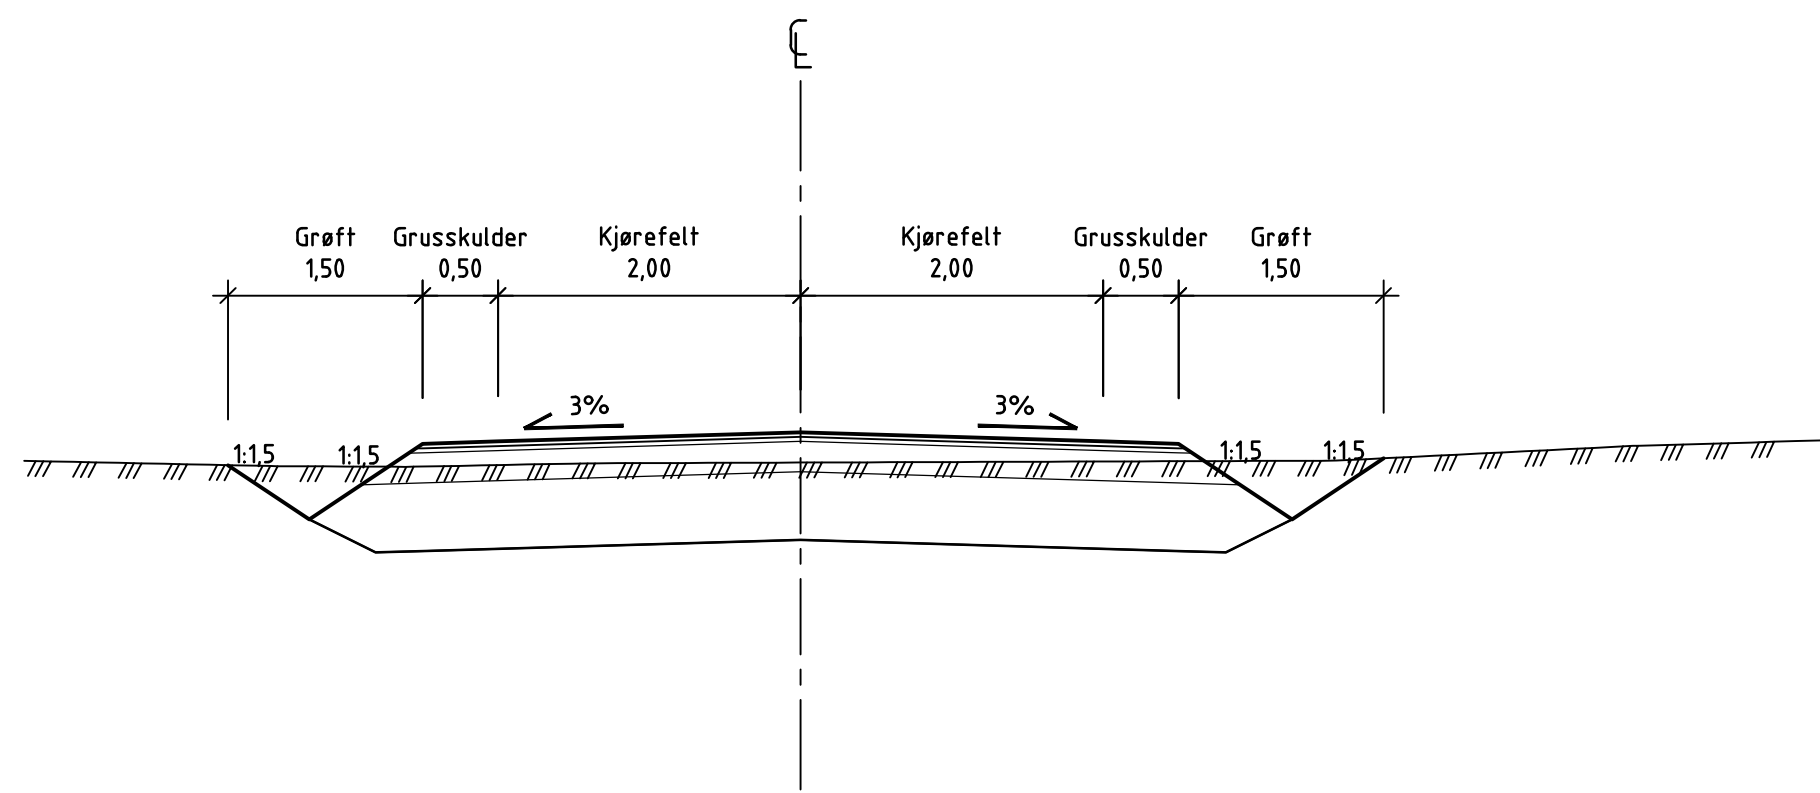


Normalprofil
Vegmodell 22000

M = 1:50

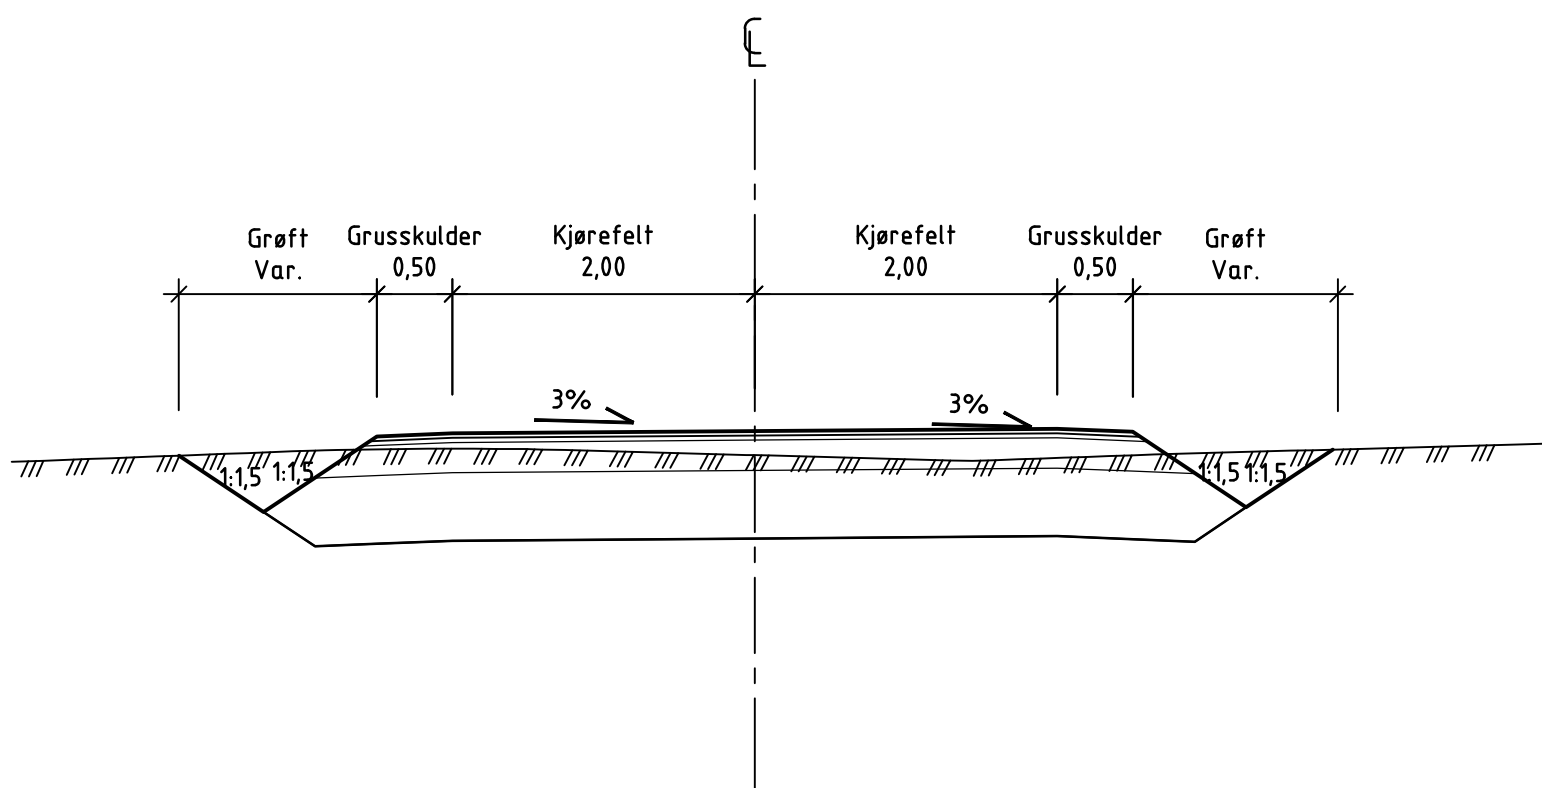


Normalprofil
Vegmodell 23000

M = 1:50

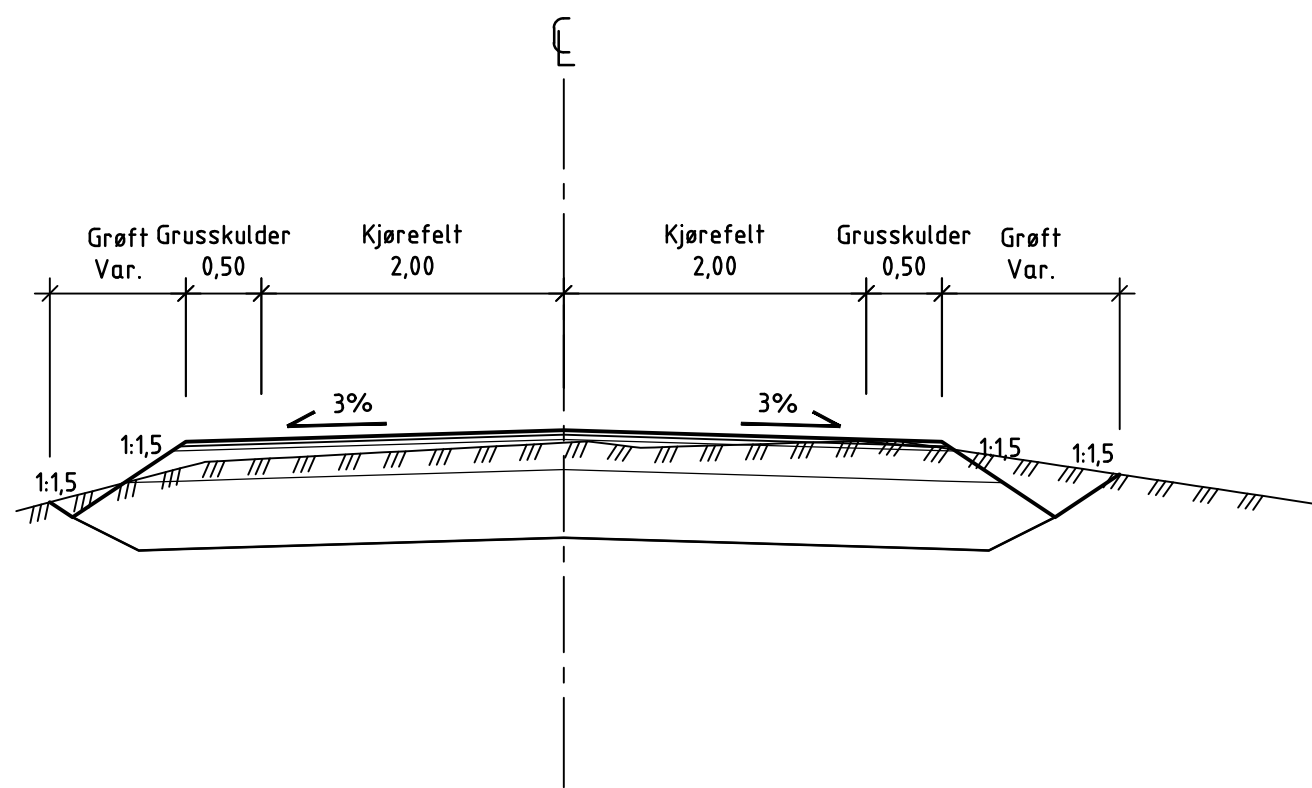


Normalprofil
Pr. 2 - 70
Vegmodell 70100

M = 1:50

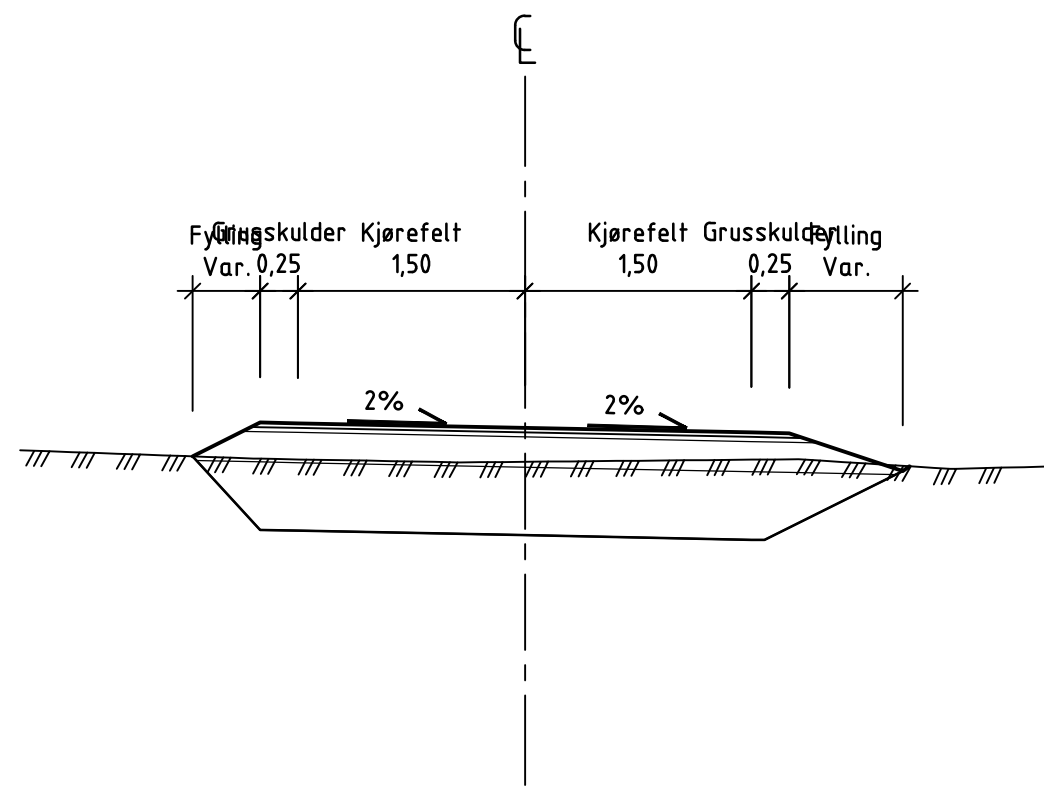


Normalprofil
Pr. 75 - 117
Vegmodell 70100

M = 1:50

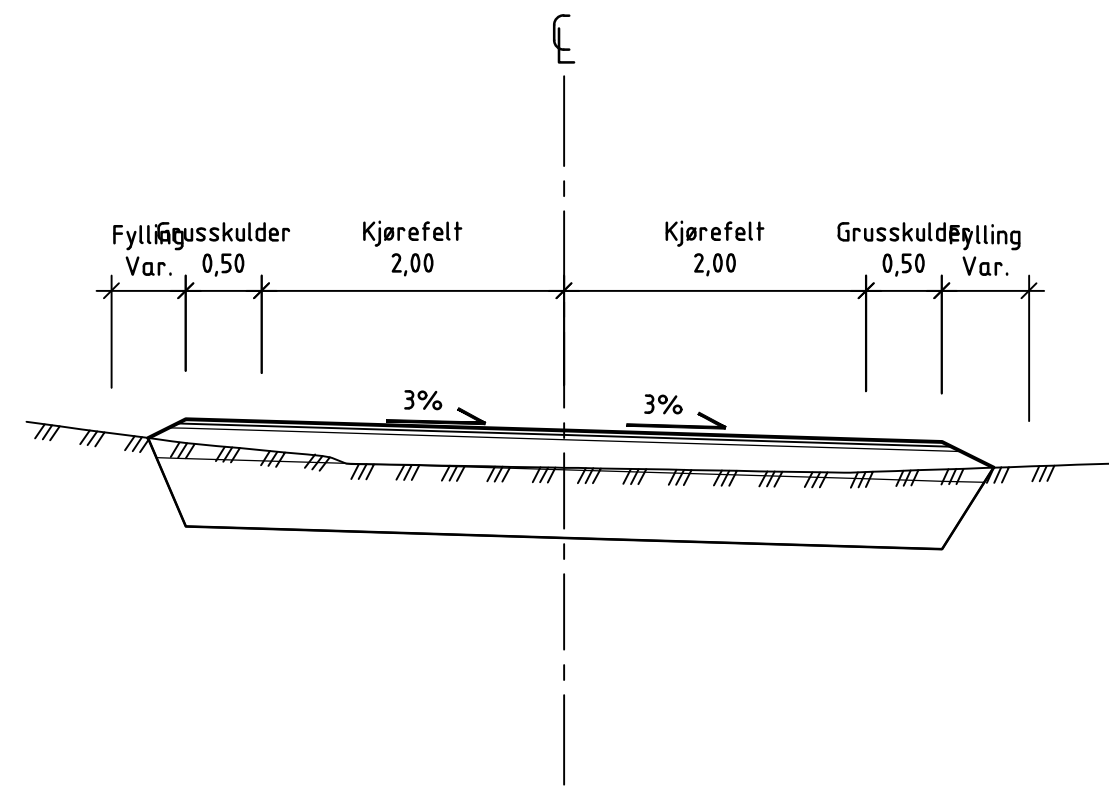

OVERBYGNING - JORD
VIPS 20000+21000+22000+23000+70100

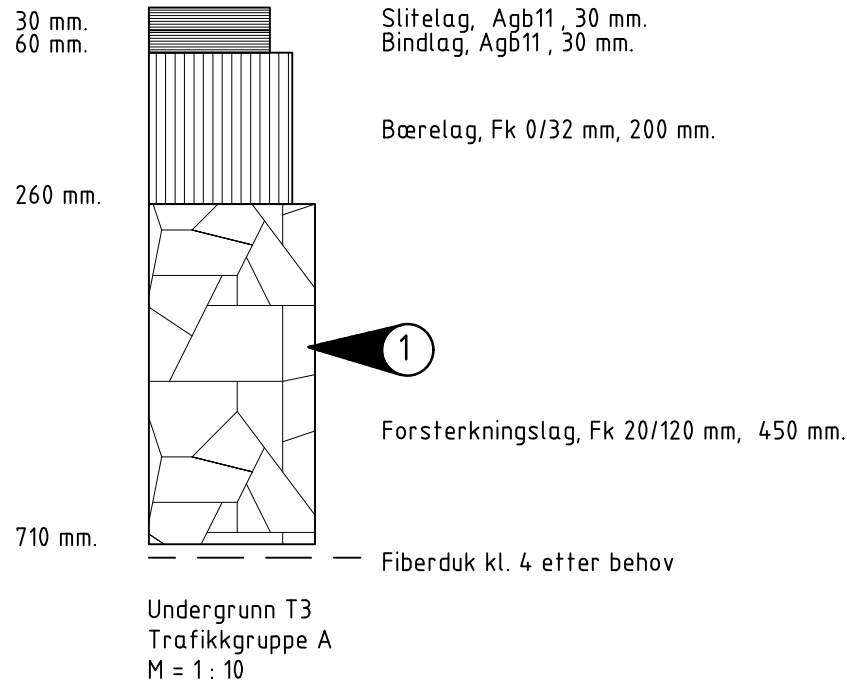

Merknader

① Forsterkningslag kan redeuseres ved fjell/sprengstein under.

Rev.	Dato	Revideringen gjelder			Nr.	Saksb.	Sidem.k.	Oppdr.a.	
LØTEN KOMMUNE					Tegnet av BABL		Saksbehandler OYH		
VVA - ANLEGG ÅDALSFELTET					Sidemannskont. OYH		Oppdragsansvarlig OYH		
NORMALPROFILER VEG VIPS 20000, 21000, 22000, 23000, 70100					Fag. VEG		Målestokk 1:50 / 1:10		
					Dato 20.06.2019				
					Oppdragsnr. OYH		Status ANBUDESTEGNING		
					Tegning nr.				
					F001			Rev.	