



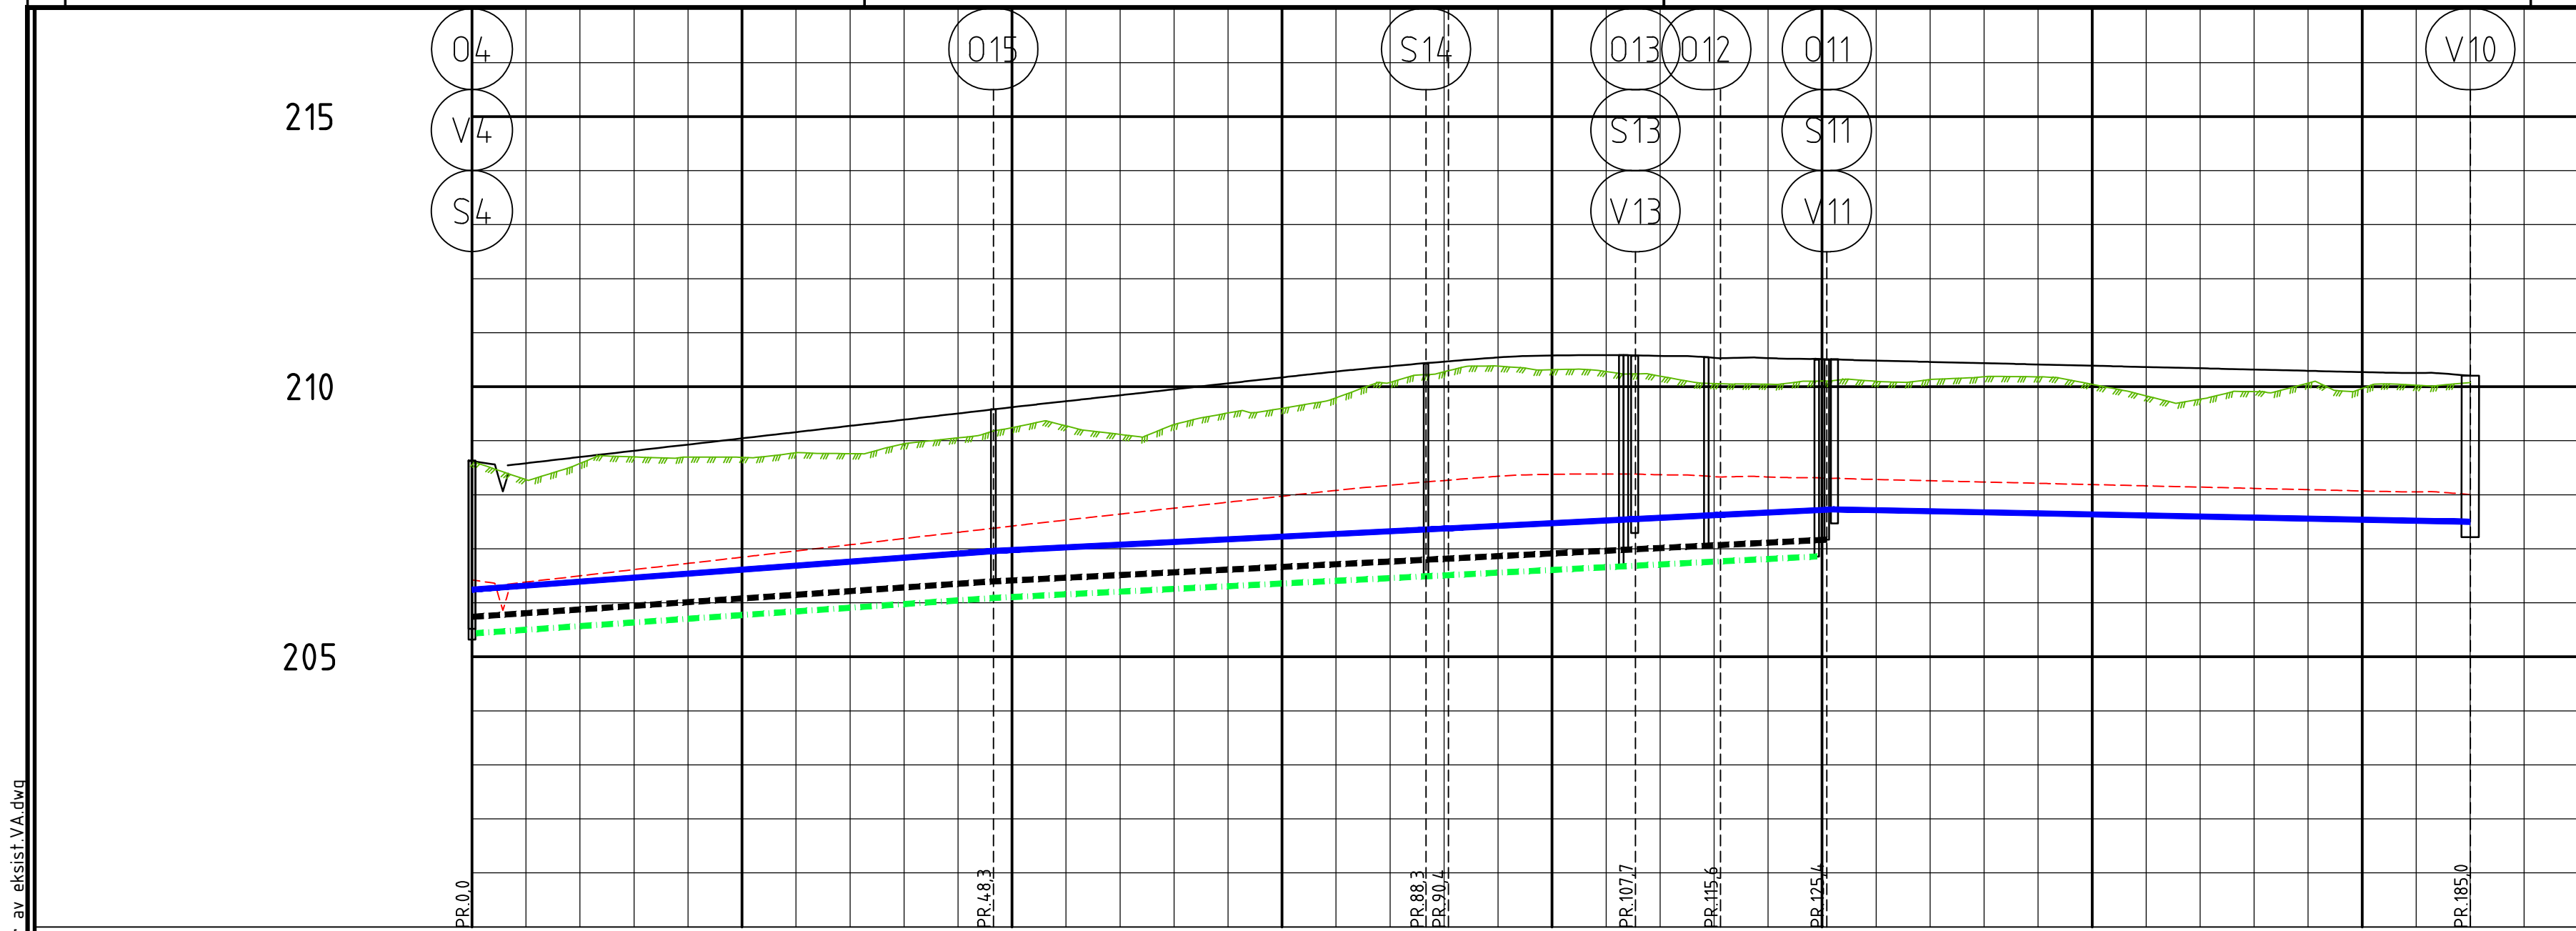

|                            |                 
|----------------------------|-----------------|---------------|--------|--------|--------|--------|--------|--------|--------|--------|--------|--------|--------|--------|--------|--------|--------|--------|--------|
| PROFIL NR.                 |                 |               |        |        |        |        |        |        |        |        |        |        |        |        |        |        |        |        |        |
| Grunneier                  |                 |               |        |        |        |        |        |        |        |        |        |        |        |        |        |        |        |        |        |
| Markslag                   |                 |               |        |        |        |        |        |        |        |        |        |        |        |        |        |        |        |        |        |
| Grunnforhold               |                 |               |        |        |        |        |        |        |        |        |        |        |        |        |        |        |        |        |        |
| TERRENG H./TOPP VEGDEKKE   |                 | 208.62        | 208.58 | 208.70 | 208.81 | 208.93 | 209.04 | 209.16 | 209.27 | 209.39 | 209.50 | 209.62 | 209.73 | 209.84 | 209.95 | 210.06 | 210.17 | 210.28 | 210.38 |
| Hor.vinkelpunktavstand i m |                 | 48.3          |        |        |        |        |        |        |        |        |        |        |        |        |        |        |        |        |        |
| Vannledning                | Kumavstand i m  | 48.8          |        |        |        |        |        |        |        |        |        |        |        |        |        |        |        |        |        |
|                            | Fall i ‰        | 16.8          |        |        |        |        |        |        |        |        |        |        |        |        |        |        |        |        |        |
|                            | Kote utv. topp  | 206.24        |        |        |        |        |        |        |        |        |        |        |        |        |        |        |        |        |        |
| Type og dim                |                 | 160PVC SDR 21 |        |        |        |        |        |        |        |        |        |        |        |        |        |        |        |        |        |
| Spillvannsledning          | Kumavstand i m  | 47.9          |        |        |        |        |        |        |        |        |        |        |        |        |        |        |        |        |        |
|                            | Fall i ‰        | 13.6          |        |        |        |        |        |        |        |        |        |        |        |        |        |        |        |        |        |
|                            | Kote innv. bunn | 205.44        |        |        |        |        |        |        |        |        |        |        |        |        |        |        |        |        |        |
| Type og dim                |                 | 160PVC SN8    |        |        |        |        |        |        |        |        |        |        |        |        |        |        |        |        |        |
| Overvannsledning           | Kumavstand i m  | 48.3          |        |        |        |        |        |        |        |        |        |        |        |        |        |        |        |        |        |
|                            | Fall i ‰        | 13.6          |        |        |        |        |        |        |        |        |        |        |        |        |        |        |        |        |        |
|                            | Kote innv. bunn | 205.74        |        |        |        |        |        |        |        |        |        |        |        |        |        |        |        |        |        |
| Type og dim                |                 | 250PVC SN8S   |        |        |        |        |        |        |        |        |        |        |        |        |        |        |        |        |        |

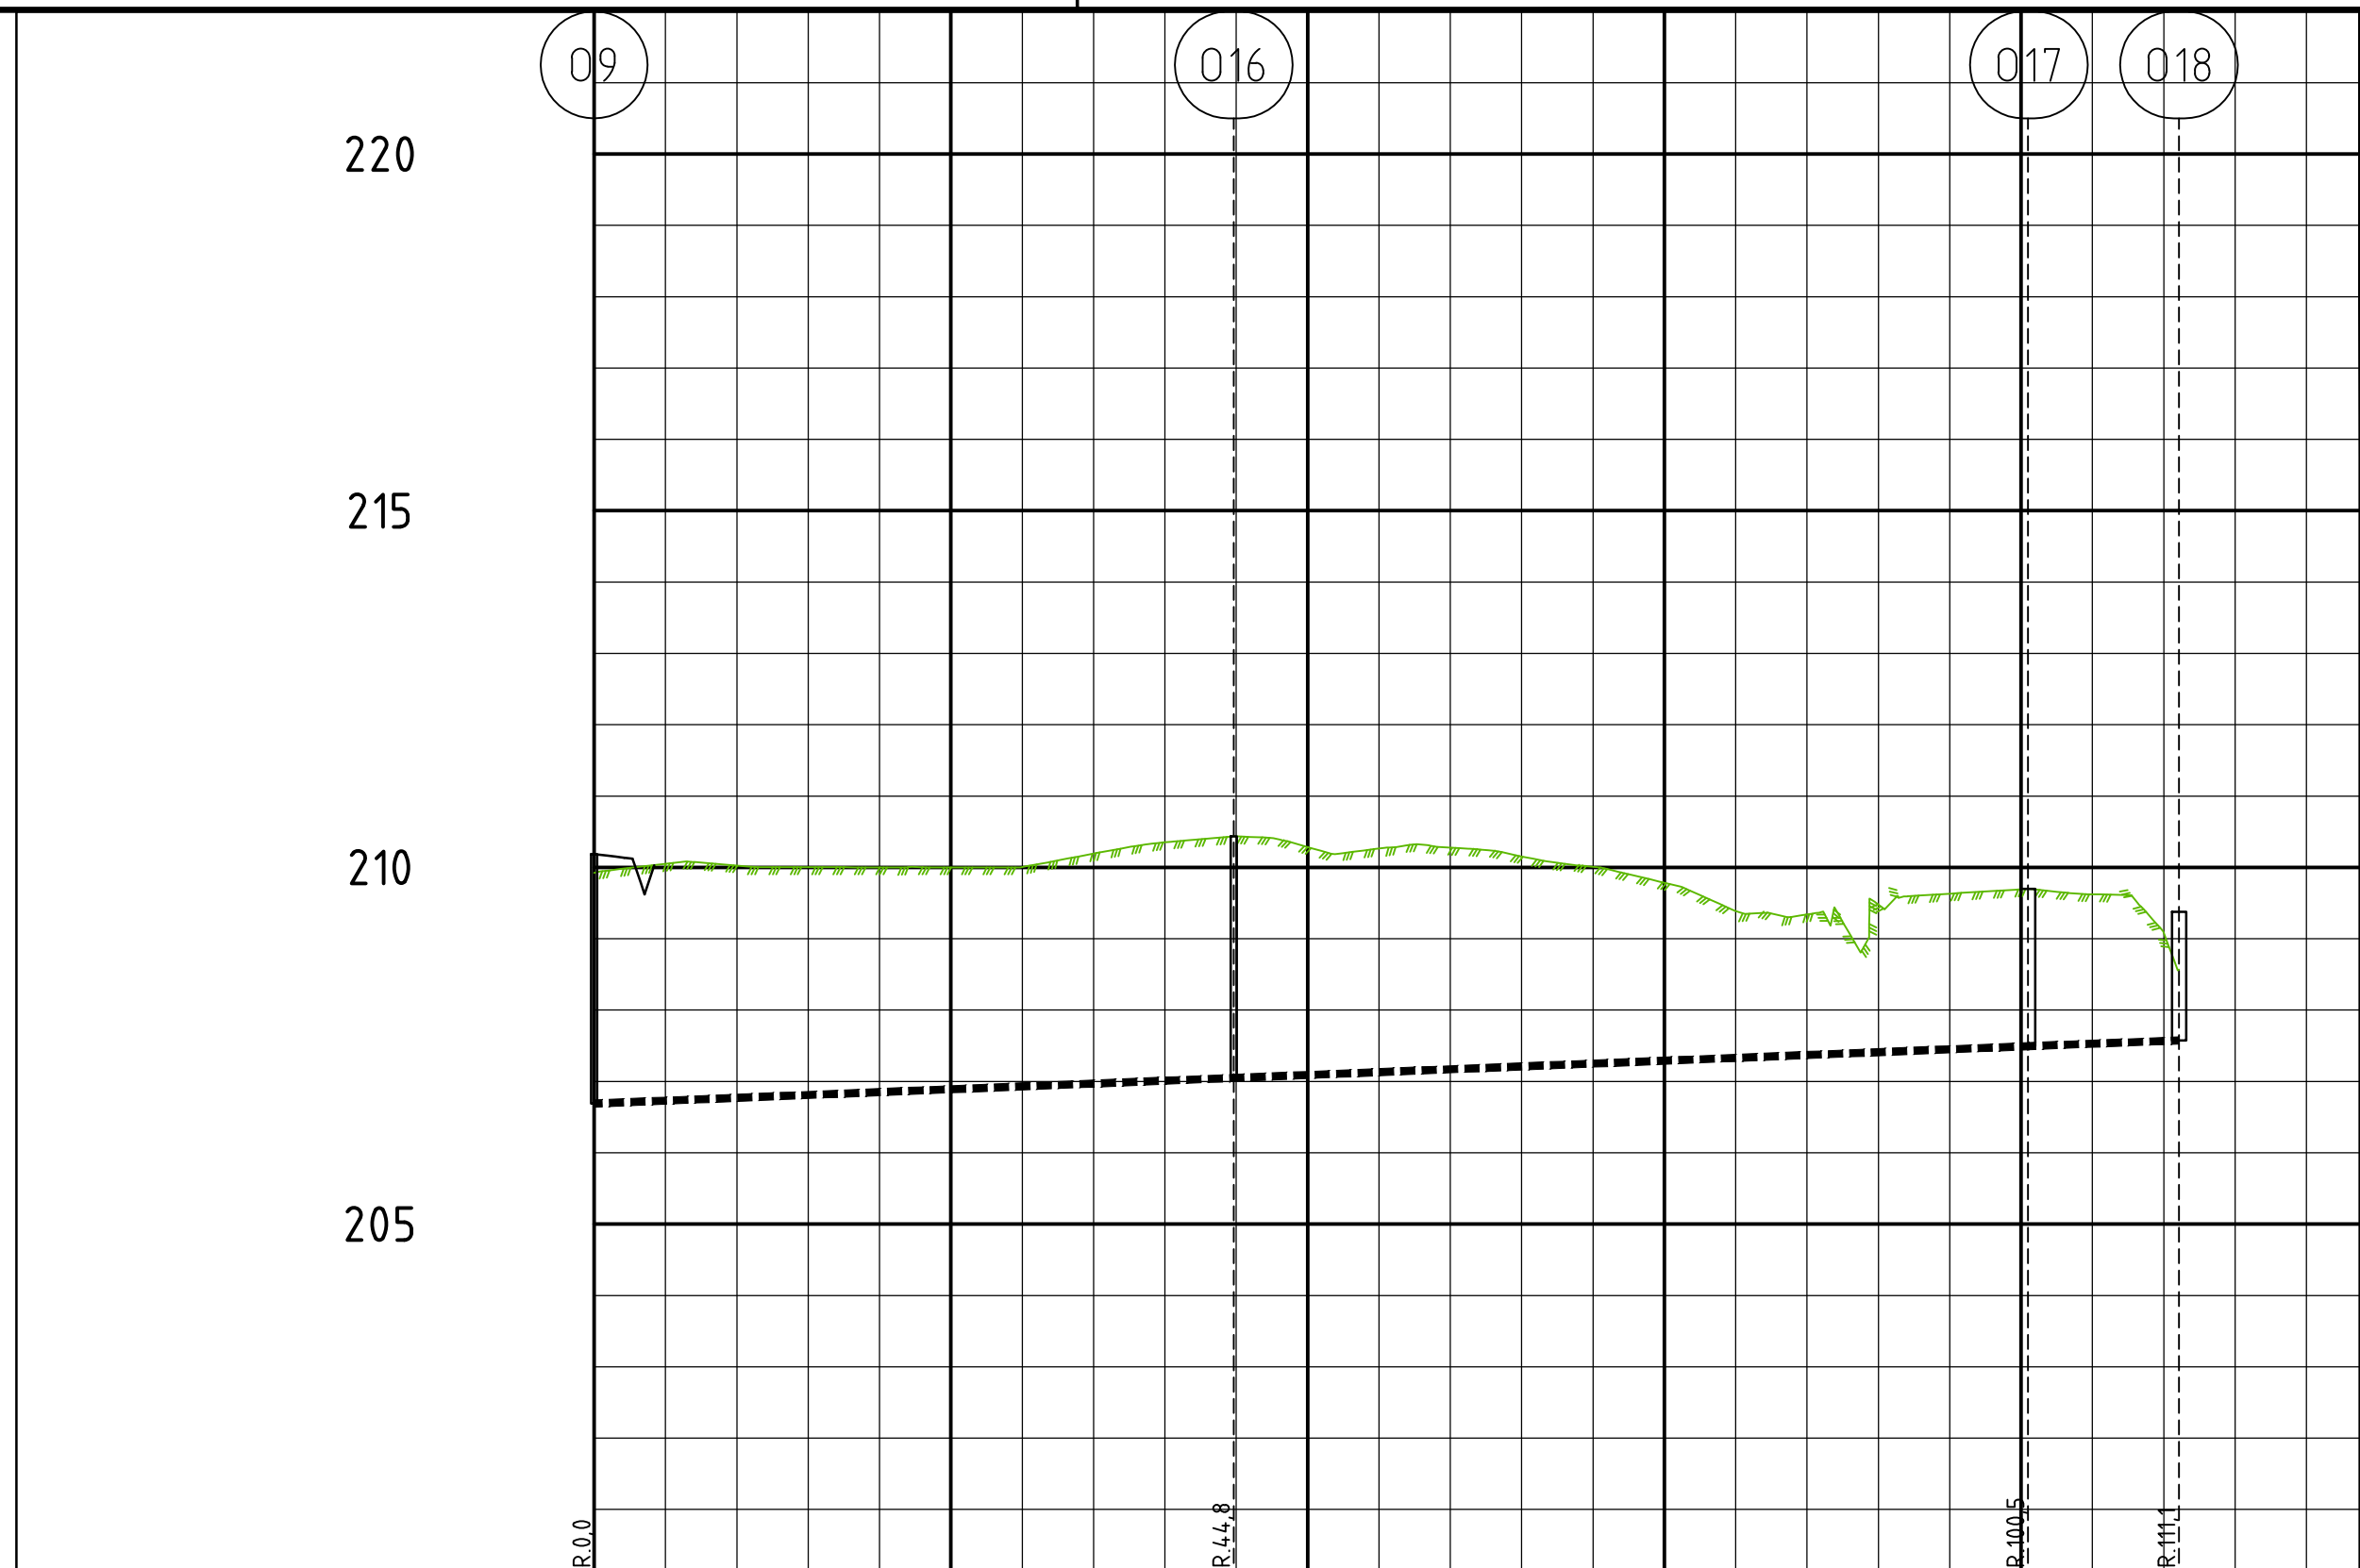

|                            |                 
|----------------------------|-----------------|-------------|--------|--------|--------|--------|--------|--------|--------|--------|--------|--------|--------|--------|--------|--------|--------|--------|--------|
| PROFIL NR.                 |                 |             |        |        |        |        |        |        |        |        |        |        |        |        |        |        |        |        |        |
| Grunneier                  |                 |             |        |        |        |        |        |        |        |        |        |        |        |        |        |        |        |        |        |
| Markslag                   |                 |             |        |        |        |        |        |        |        |        |        |        |        |        |        |        |        |        |        |
| Grunnforhold               |                 |             |        |        |        |        |        |        |        |        |        |        |        |        |        |        |        |        |        |
| TERRENG H./TOPP VEGDEKKE   |                 | 210.19      | 210.05 | 210.03 | 210.00 | 210.00 | 210.00 | 210.00 | 210.19 | 210.35 | 210.44 | 210.29 | 210.26 | 210.28 | 210.15 | 210.01 | 209.79 | 209.39 | 209.34 |
| Hor.vinkelpunktavstand i m |                 |             |        |        |        |        |        |        |        |        |        |        |        |        |        |        |        |        |        |
| Overvannsledning           | Kumavstand i m  | 44.8        |        |        |        |        |        |        |        |        |        |        |        |        |        |        |        |        |        |
|                            | Fall i ‰        | 8.0         |        |        |        |        |        |        |        |        |        |        |        |        |        |        |        |        |        |
|                            | Kote innv. bunn | 206.69      |        |        |        |        |        |        |        |        |        |        |        |        |        |        |        |        |        |
| Type og dim                |                 | 315PVC SN8S |        |        |        |        |        |        |        |        |        |        |        |        |        |        |        |        |        |

