


TEGNFORKLARING

Eksist. terreng	
Ferdig terreng	
Frostfri dybde -2,2m	
Profilnummer veg	
Profilnummer VA-ledning	150

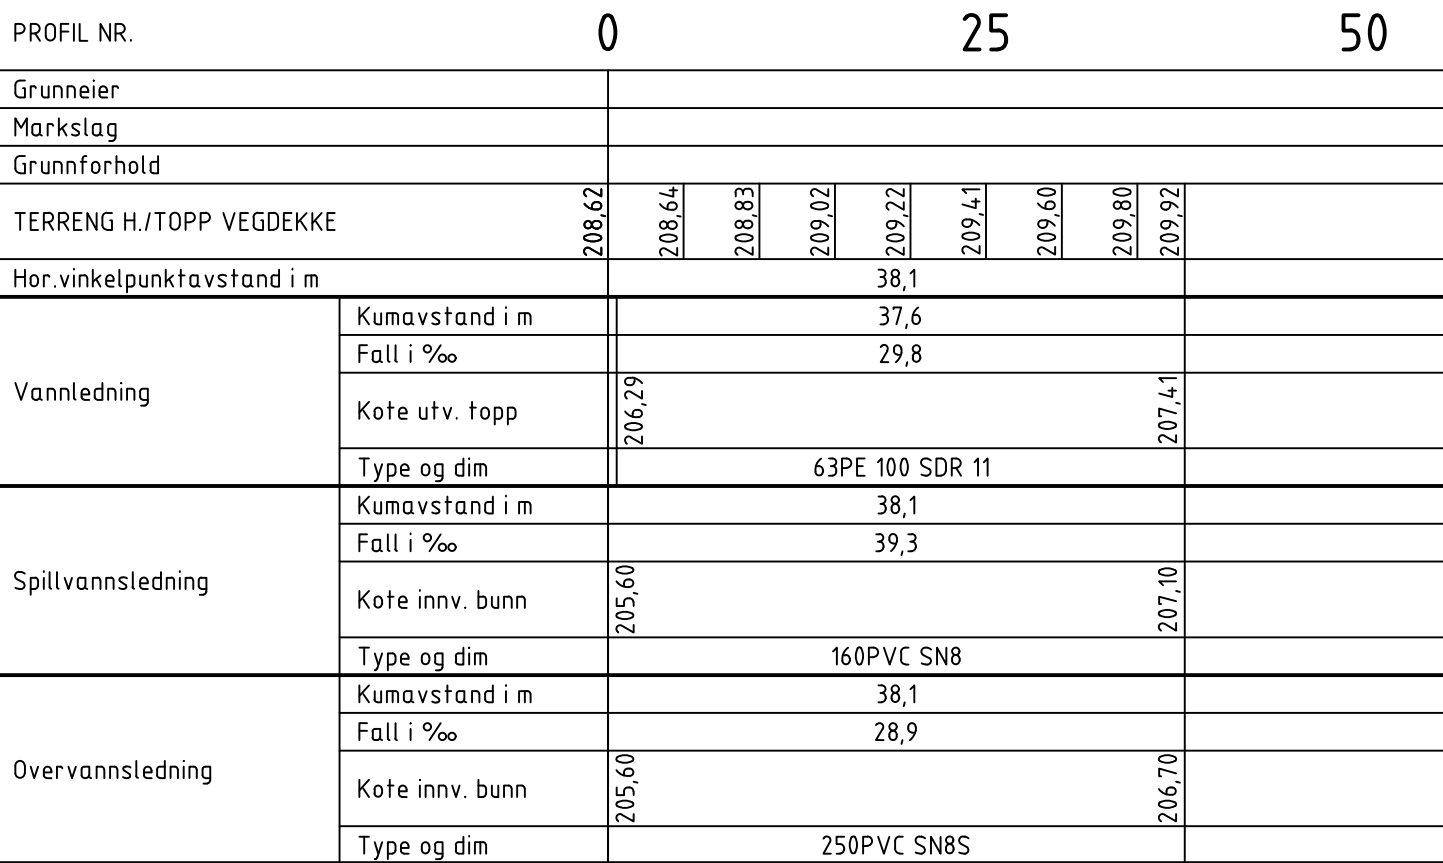