


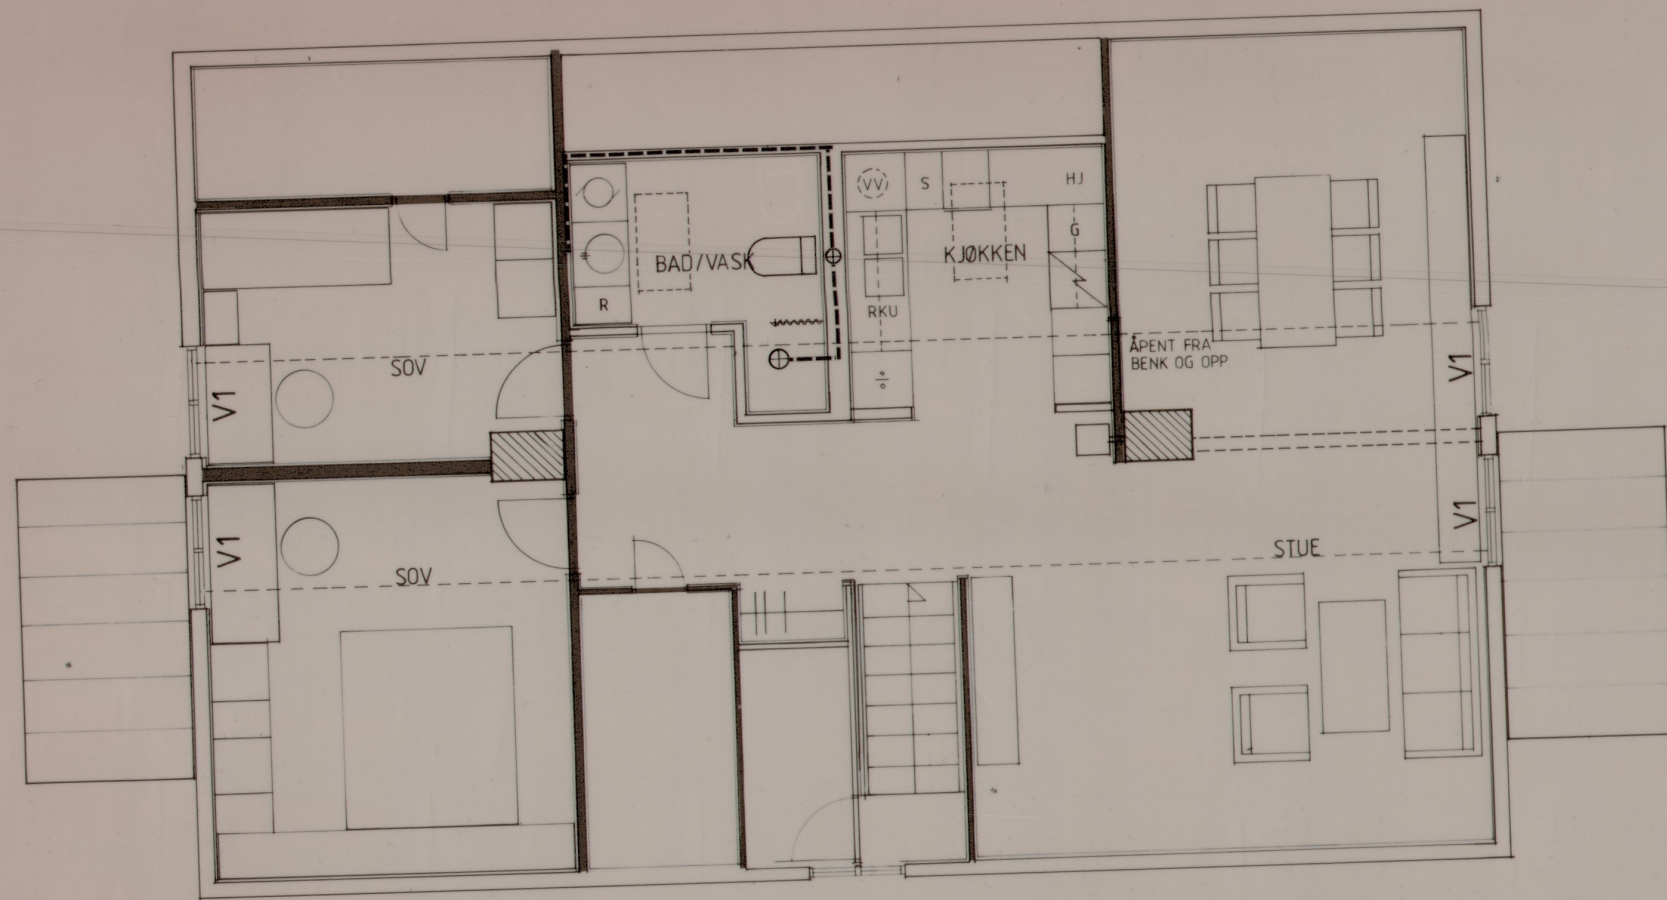

-  RØR SKJULT I VEGG / BJELKELAG
-  VERTIKAL RØRFØRING

BOLIGER		SKAGEN BØ KOMMUNE	
PLAN	RØRFØRINGER	MÅL	1:50
LOFT			
MYRE	01.11.84 / 25.01.85	ELI SELSTAD	ARK. MNAL
TEGN NR			13