



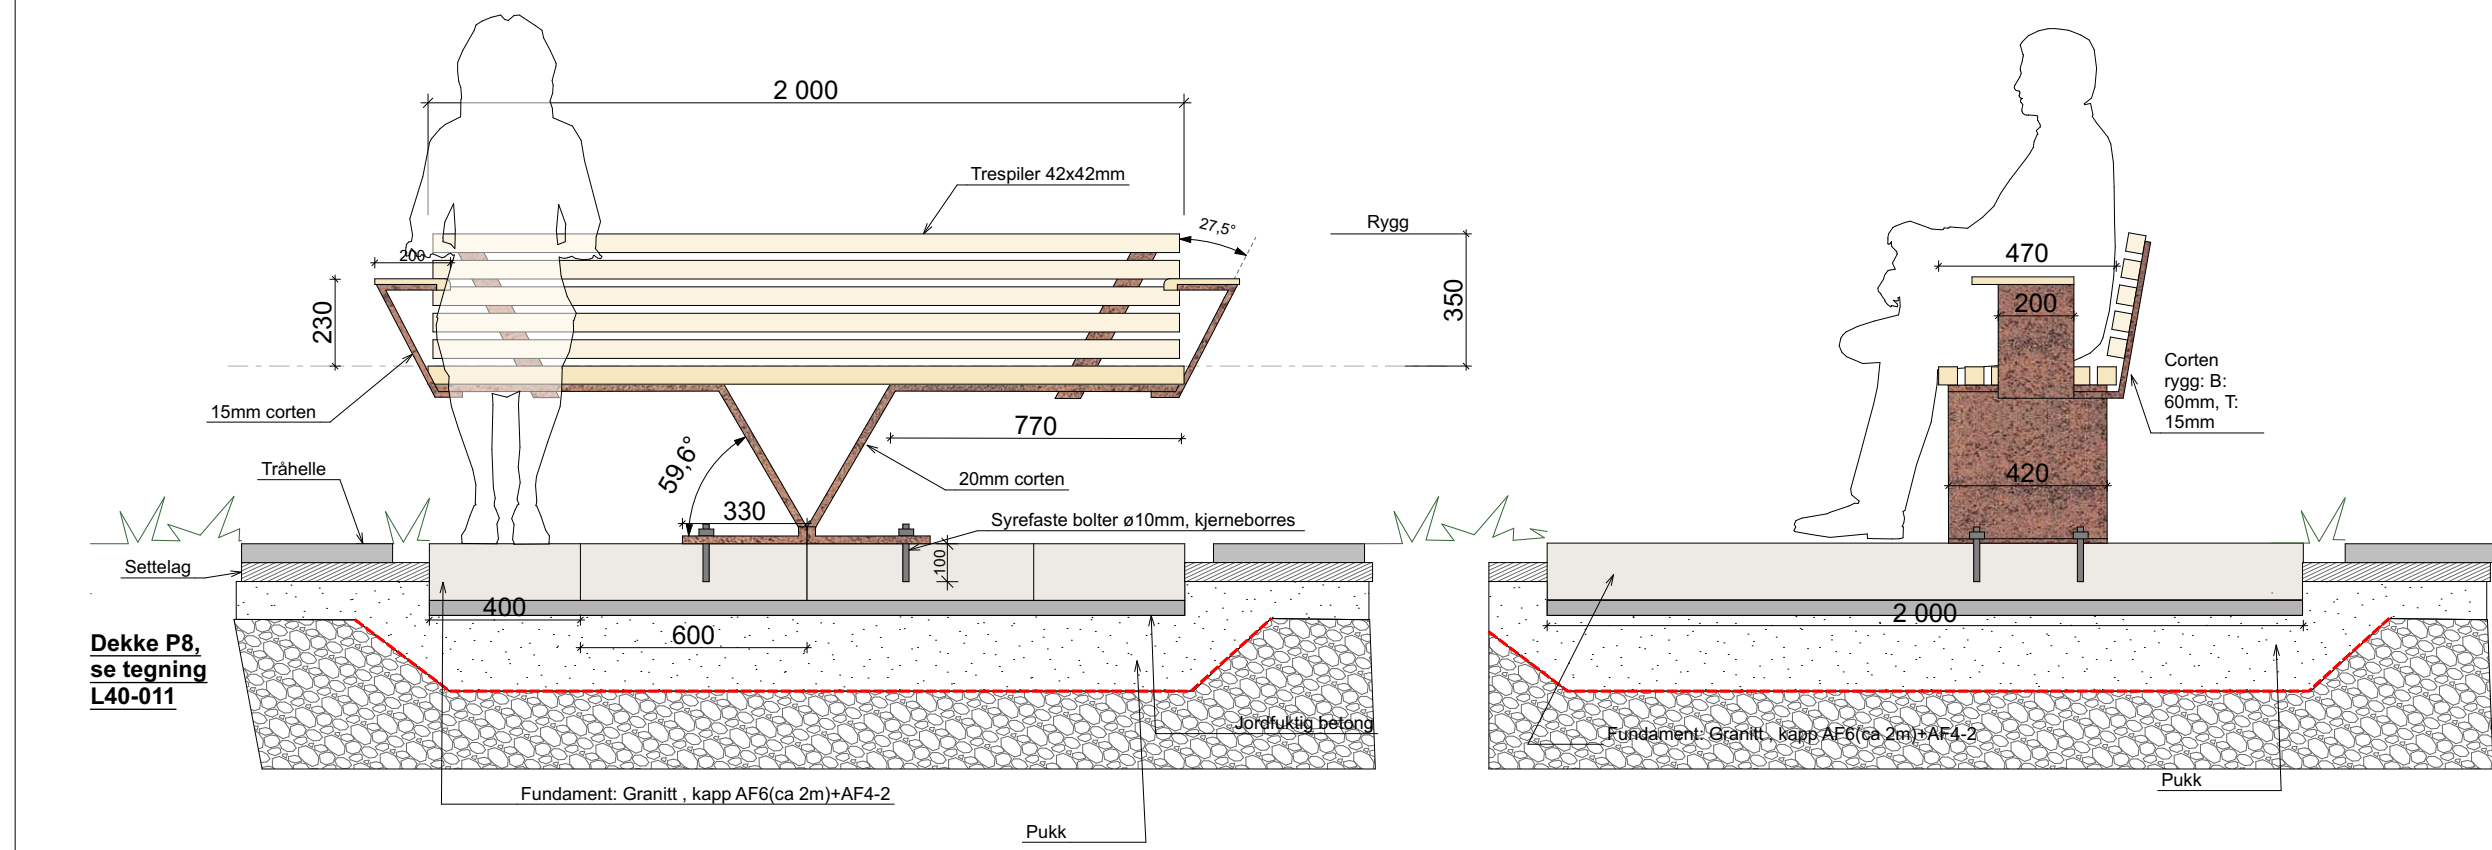


Benk B1 "Fuglen" på granittfundament, det grønne flaket 1:20

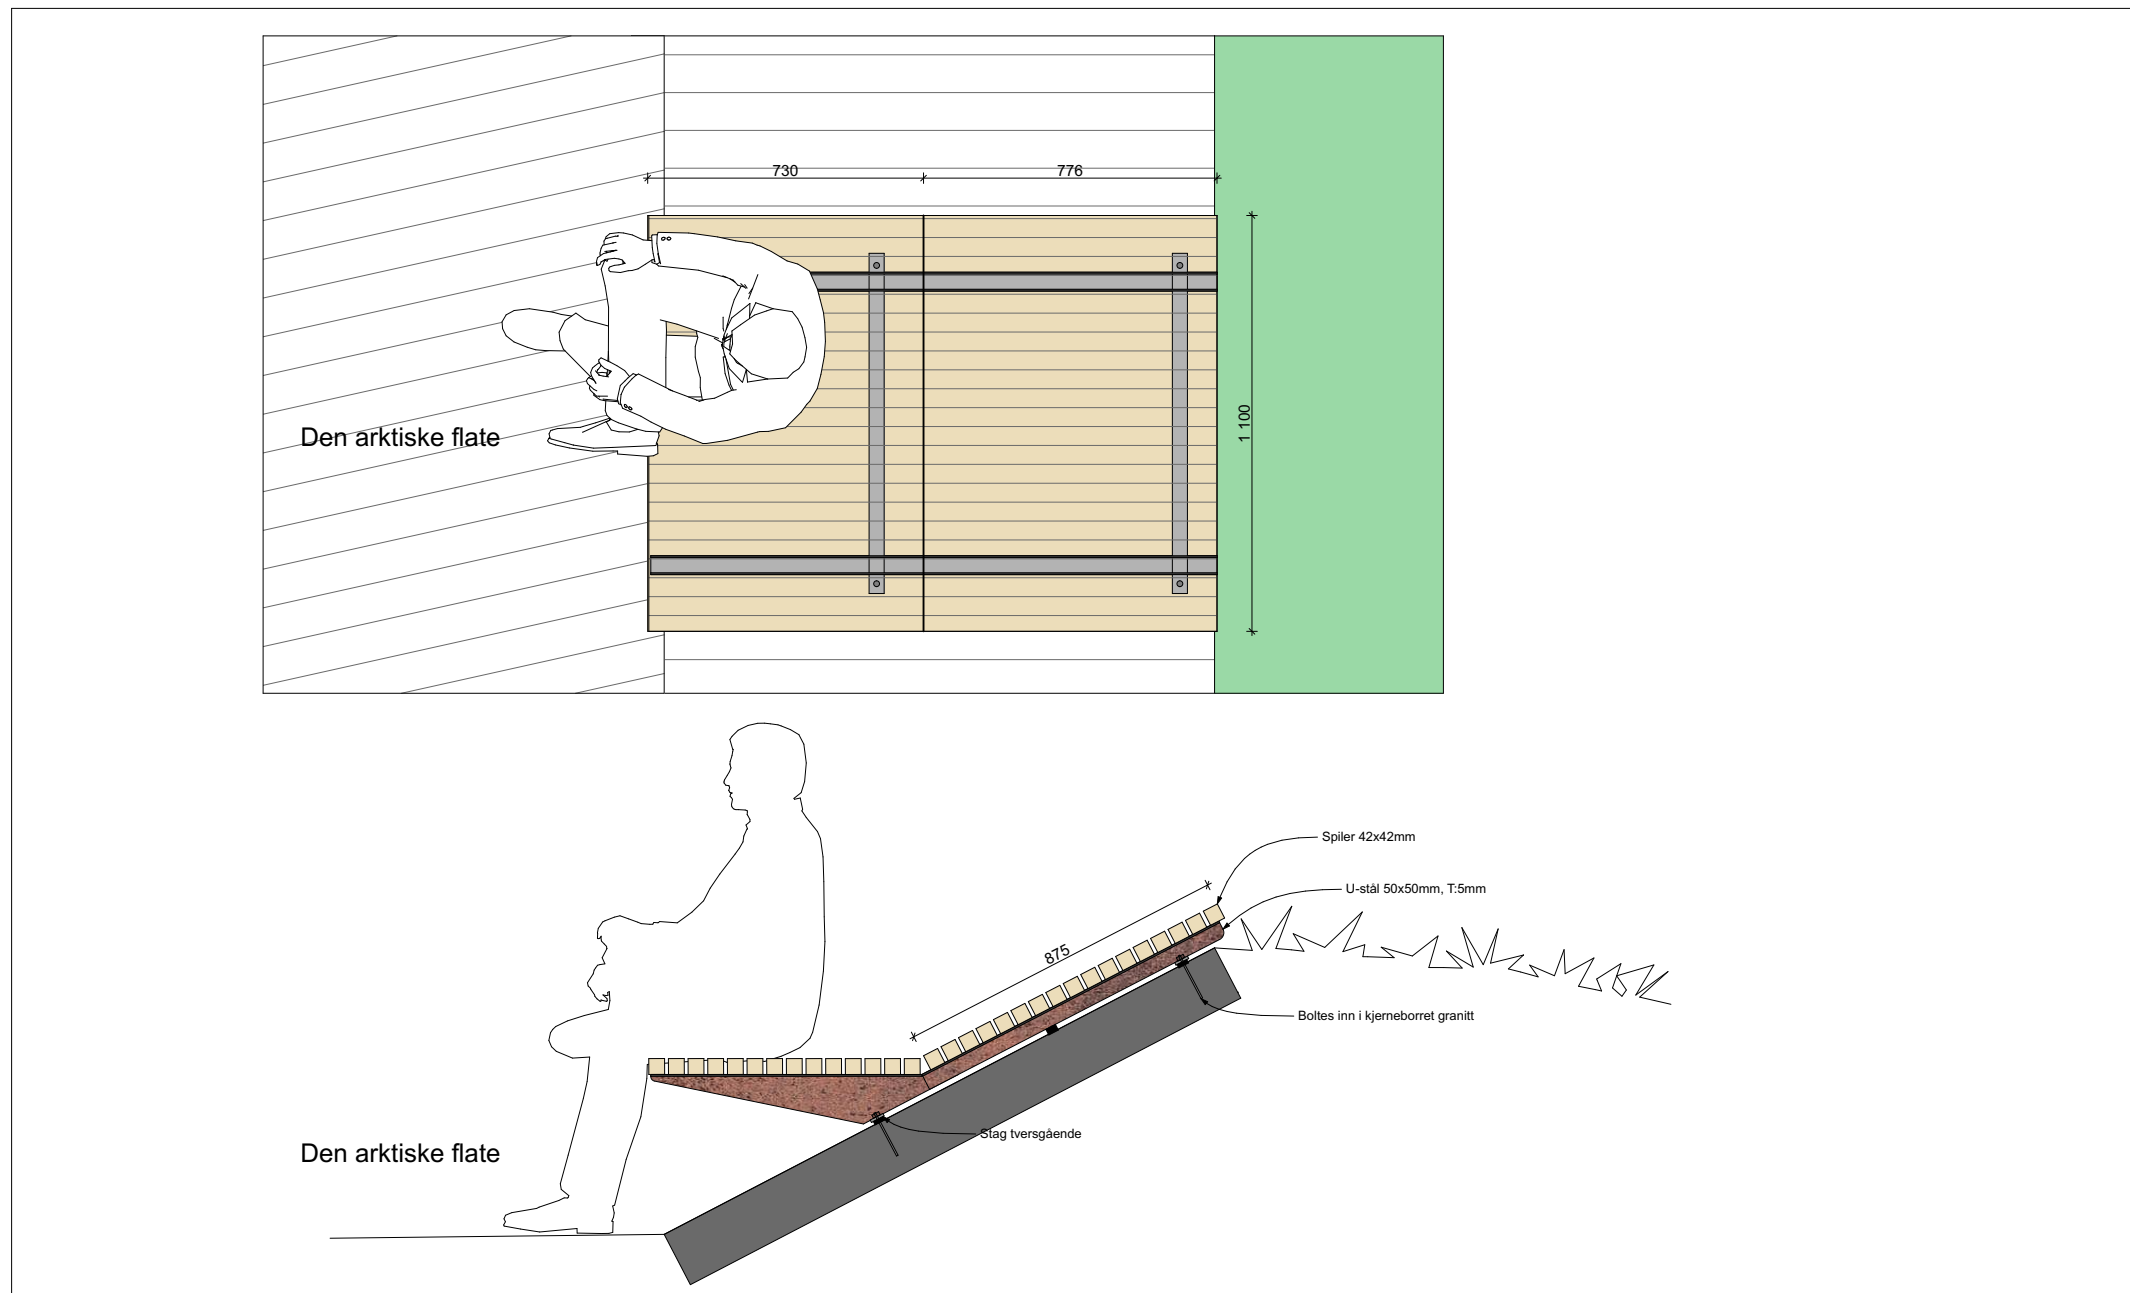


Benk "Det grønne flaket", fundamentert i granittdekke 1:20



Benk på cortenkasse, uteservering/v Odd Berg Gr. 1:20 **Detalj brakett - Benk på cortenkasse, uteservering/v Odd Berg Gr. 1:10**

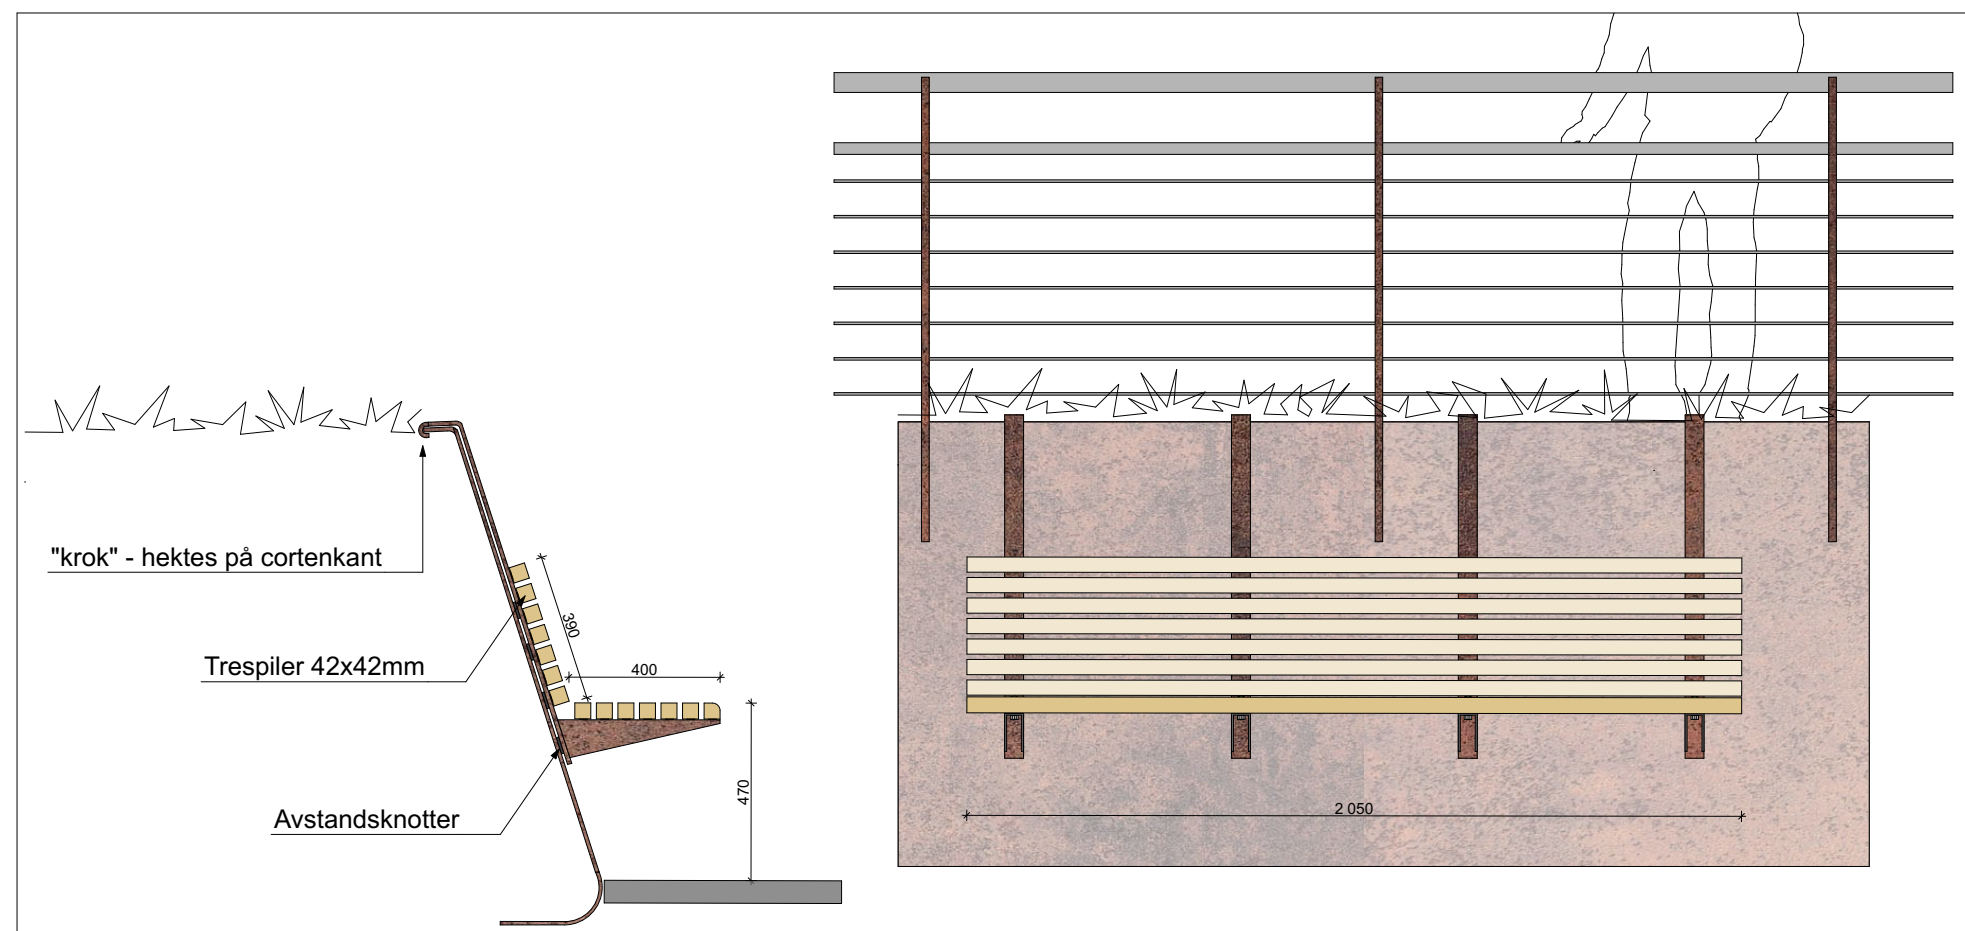

Benk "Drømmeporten" 1:20

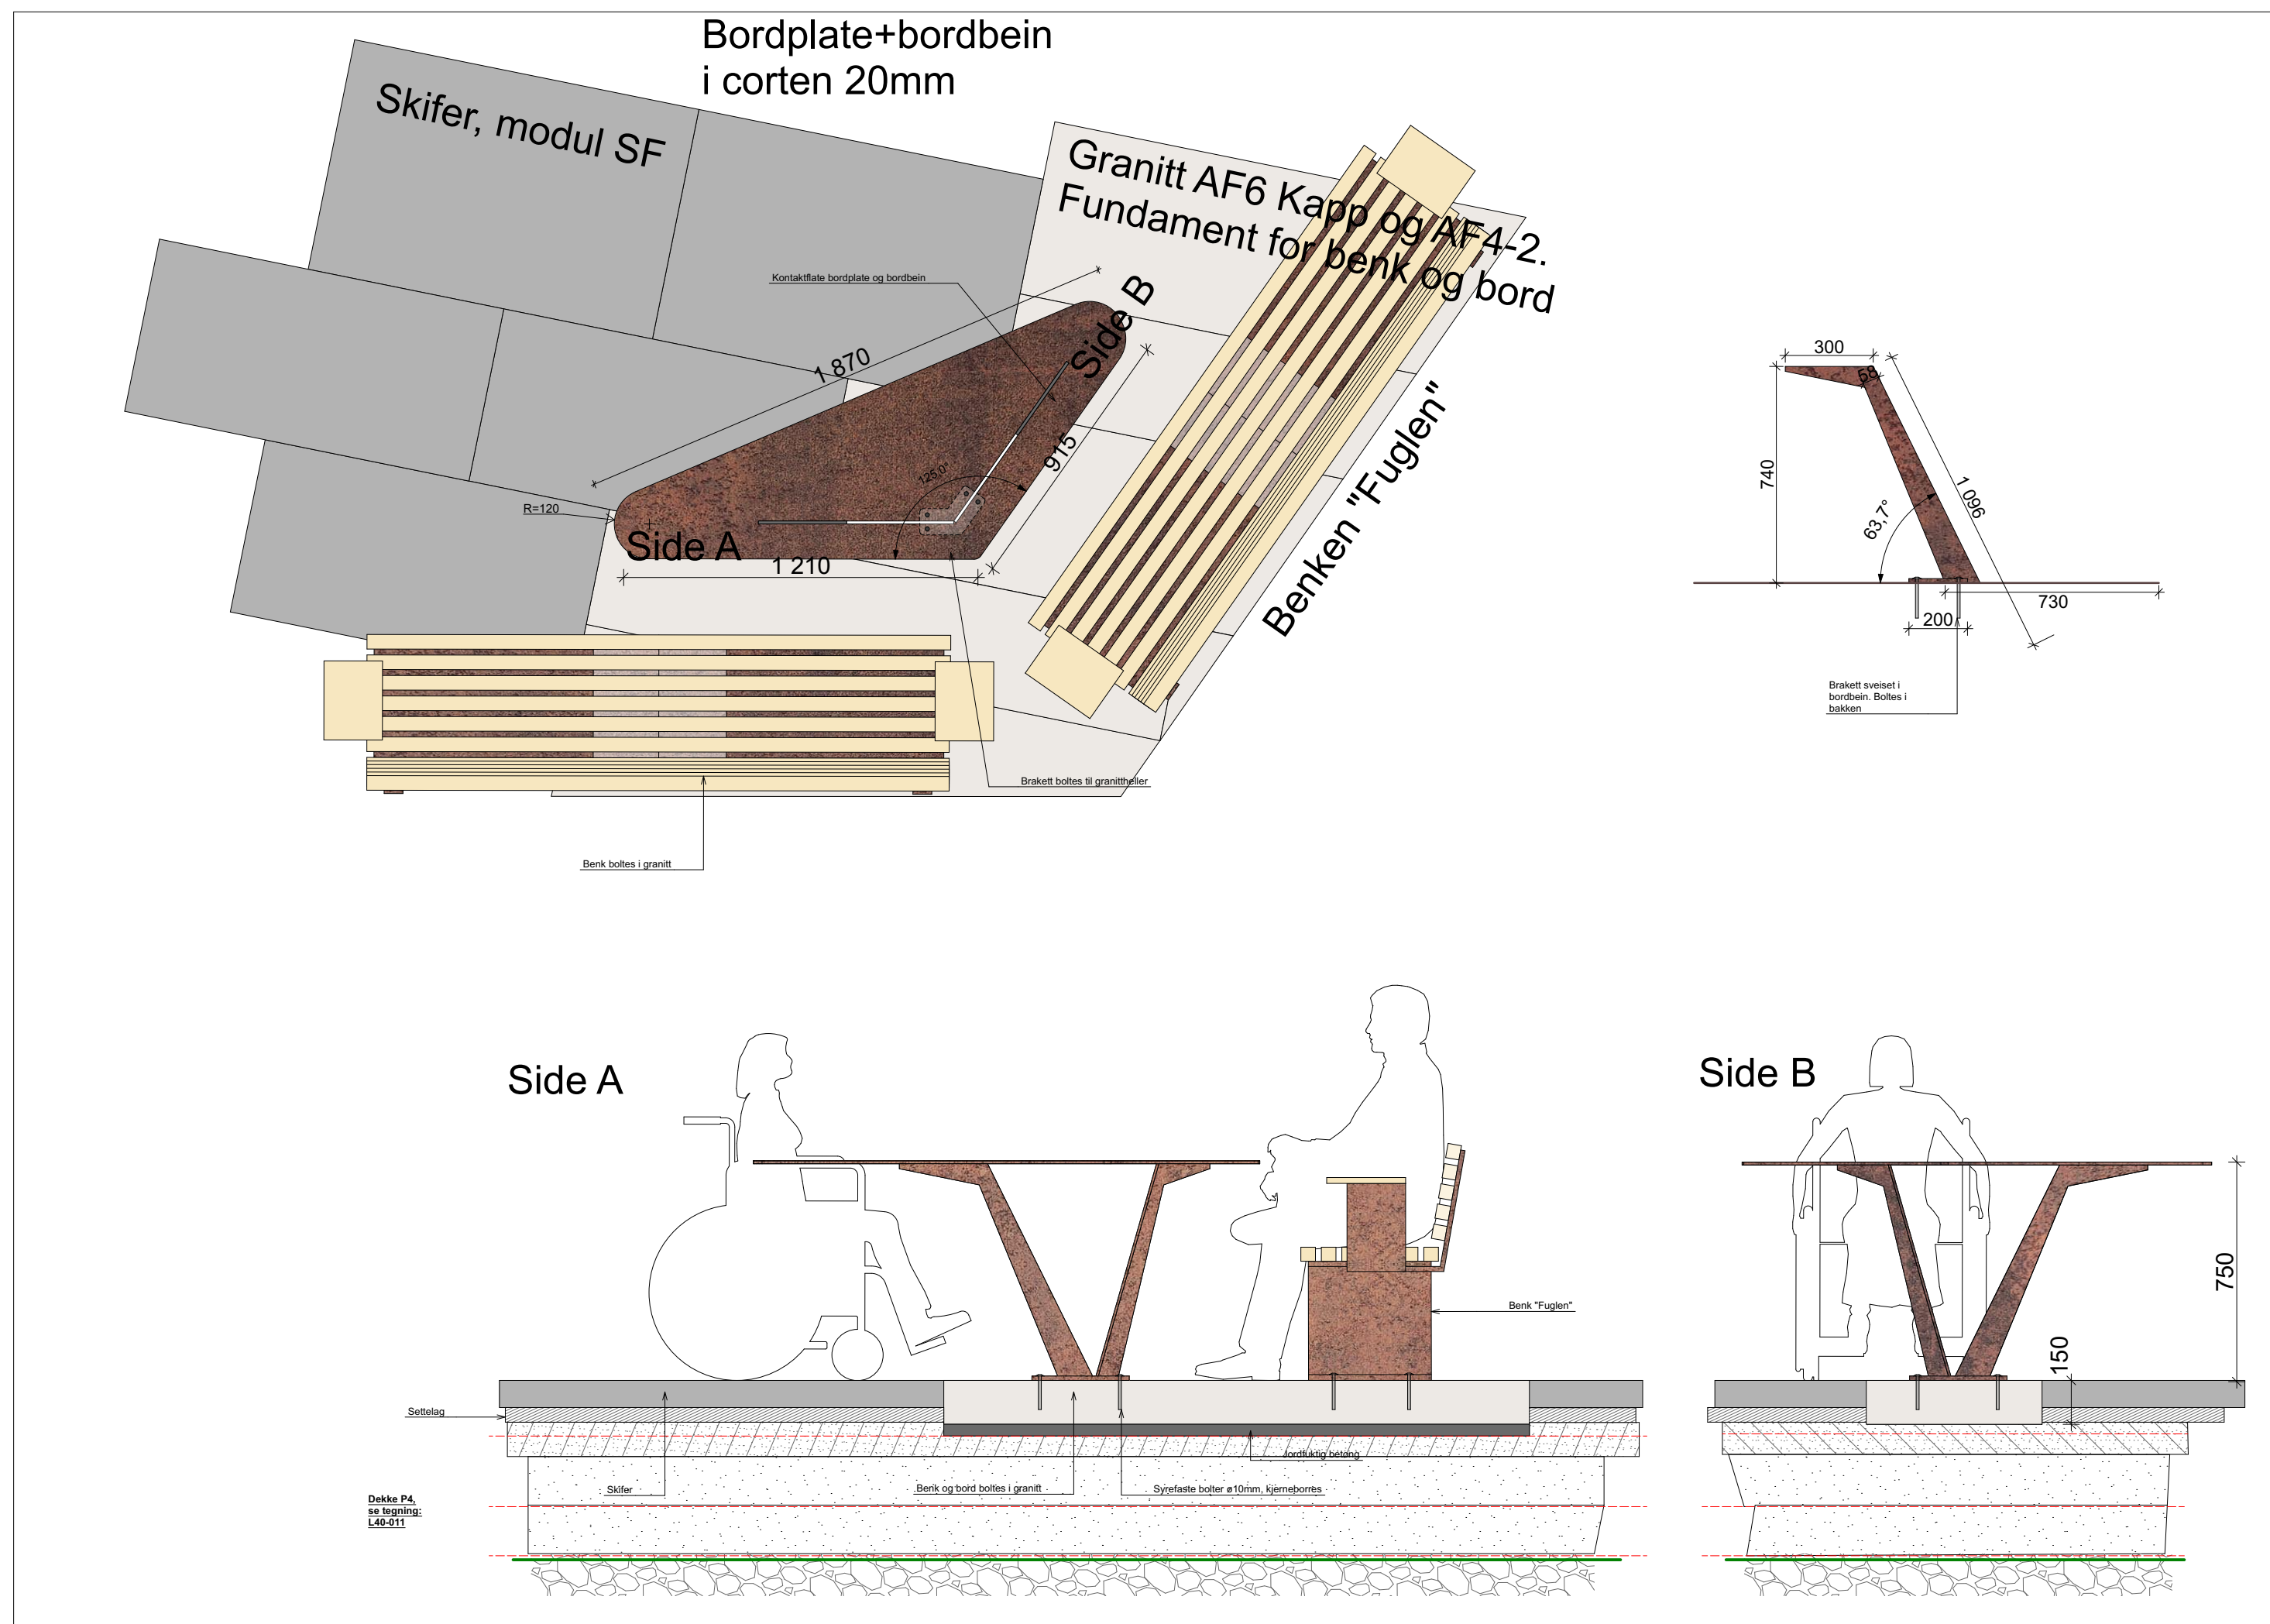

Bord i "Solveggen" v/Kirkegt. 2 1:20