
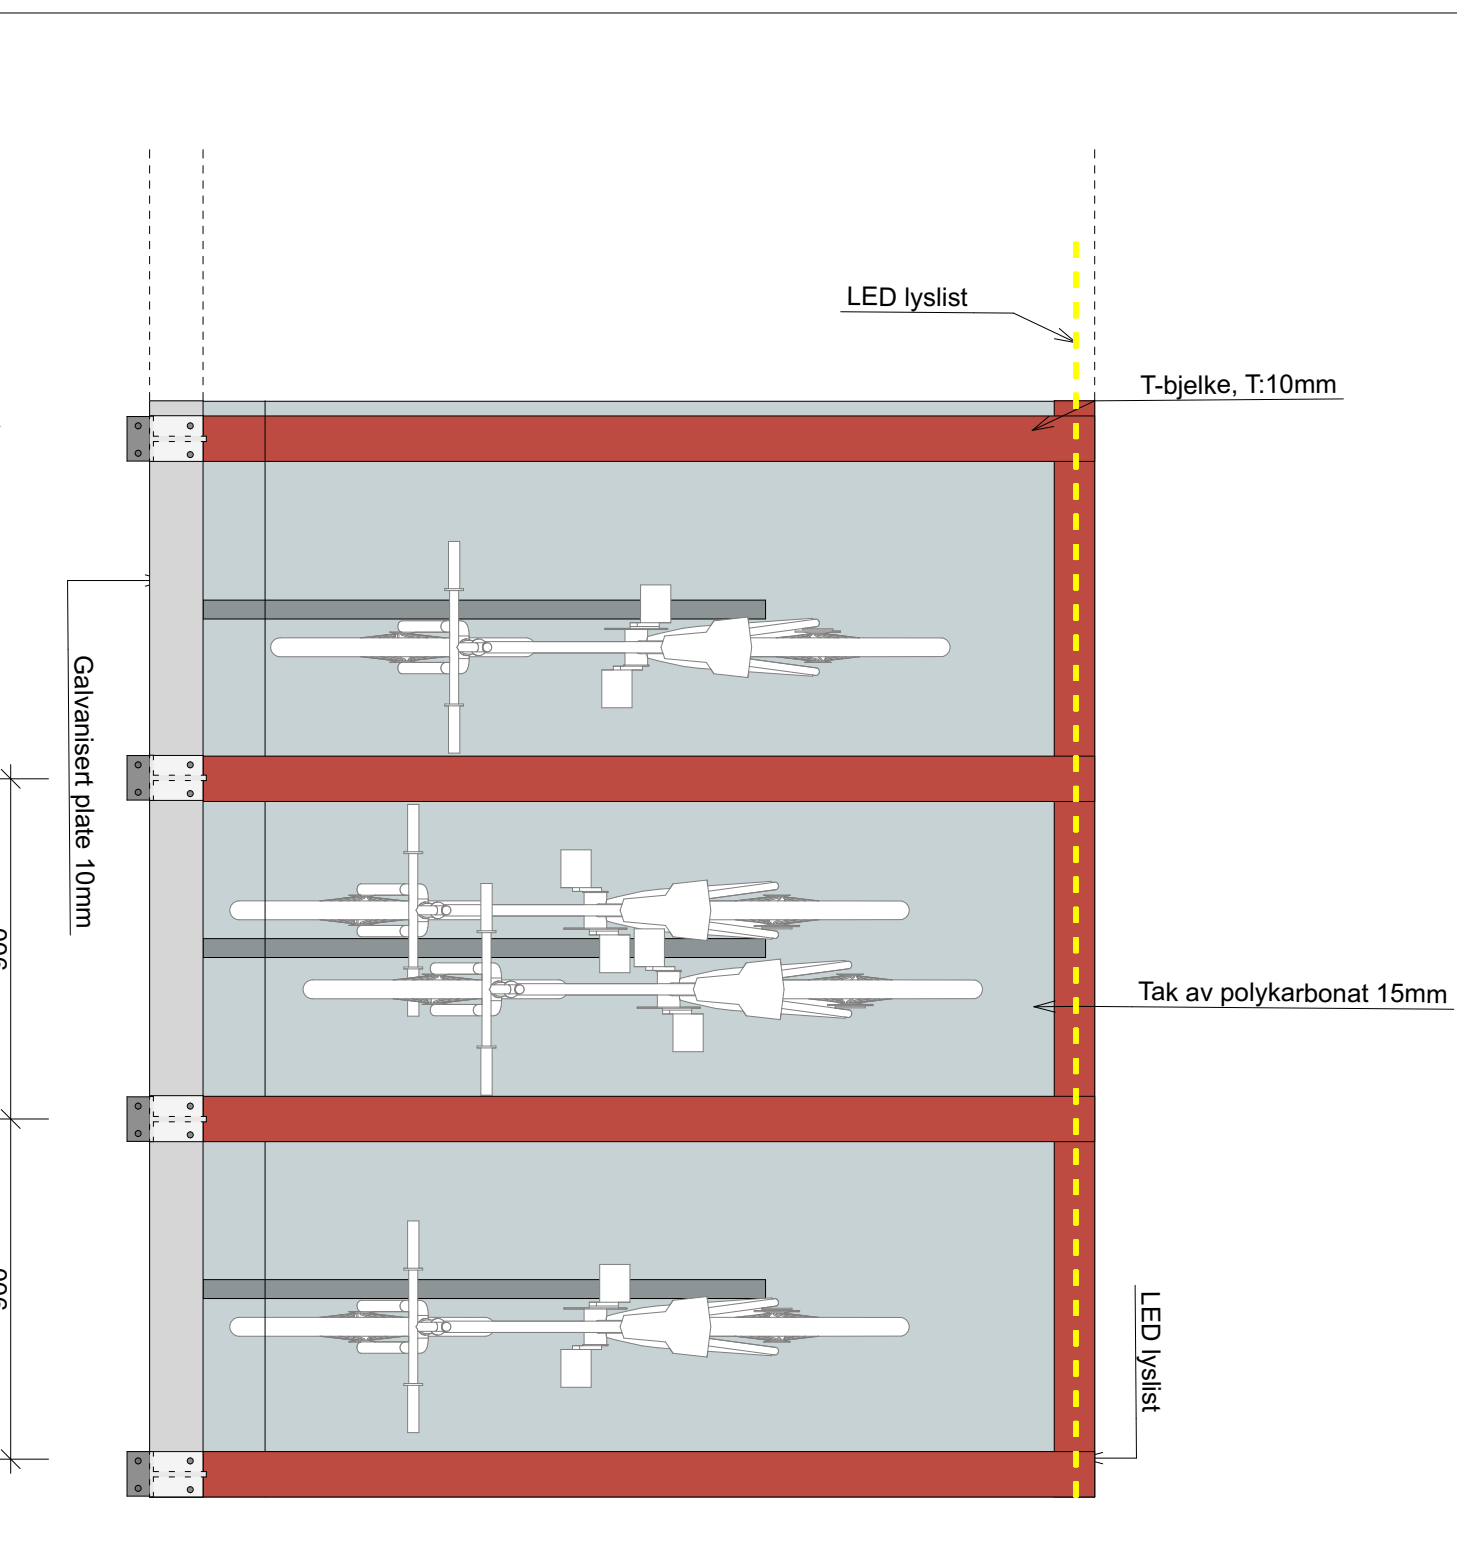
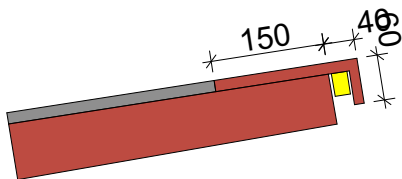


[illegible]

C

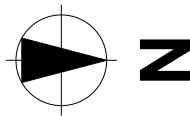

Detaljer snitt(se snittlinjer i oppriss) 1:10

	
Prosjekteringsgruppen: ● LARK : Arkitektgruppen Cubus AS Valkendorftgt. 9, 5804 Bergen Tlf : 55 21 44 00 e-post : office@arkitektgruppen-cubus.no ○ ING : Multiconsult Norge AS Kvaløysveien 156, 9013 Tromsø Tlf : 77 62 26 00 e-post : tromso@multiconsult.no ○ LYS : ÅF Advansia, Lighting Lillekervæien 8, 0283 Oslo Tlf : 24 10 10 10 e-post : lighting.norway@afconsult.com	
 ARKITEKTGRUPPEN CUBUS  Multiconsult	
Fase: Anbud	Anbudstegning
Tittel: Prostneset byrom Tromsø	Date opprettet anbudstg. 06.06.2019 Rev. nr. 2 Rev. dato 04.07.2019 Prosjekt ID: 171310 Prostneset ANBUD
Byggherre: Tromsø Kommune Seksjon for utbygging Postboks 6900, 9299 Tromsø	Godkjent Sign. IRD/ ANS Kontroll IN Målestokk
Prosjektnr. for prosjekterende/lev.: 171310	1:10, 1:20 (A2)
TYPE TEGNING: Sykkelskur	Tegningsnummer: L40-030