


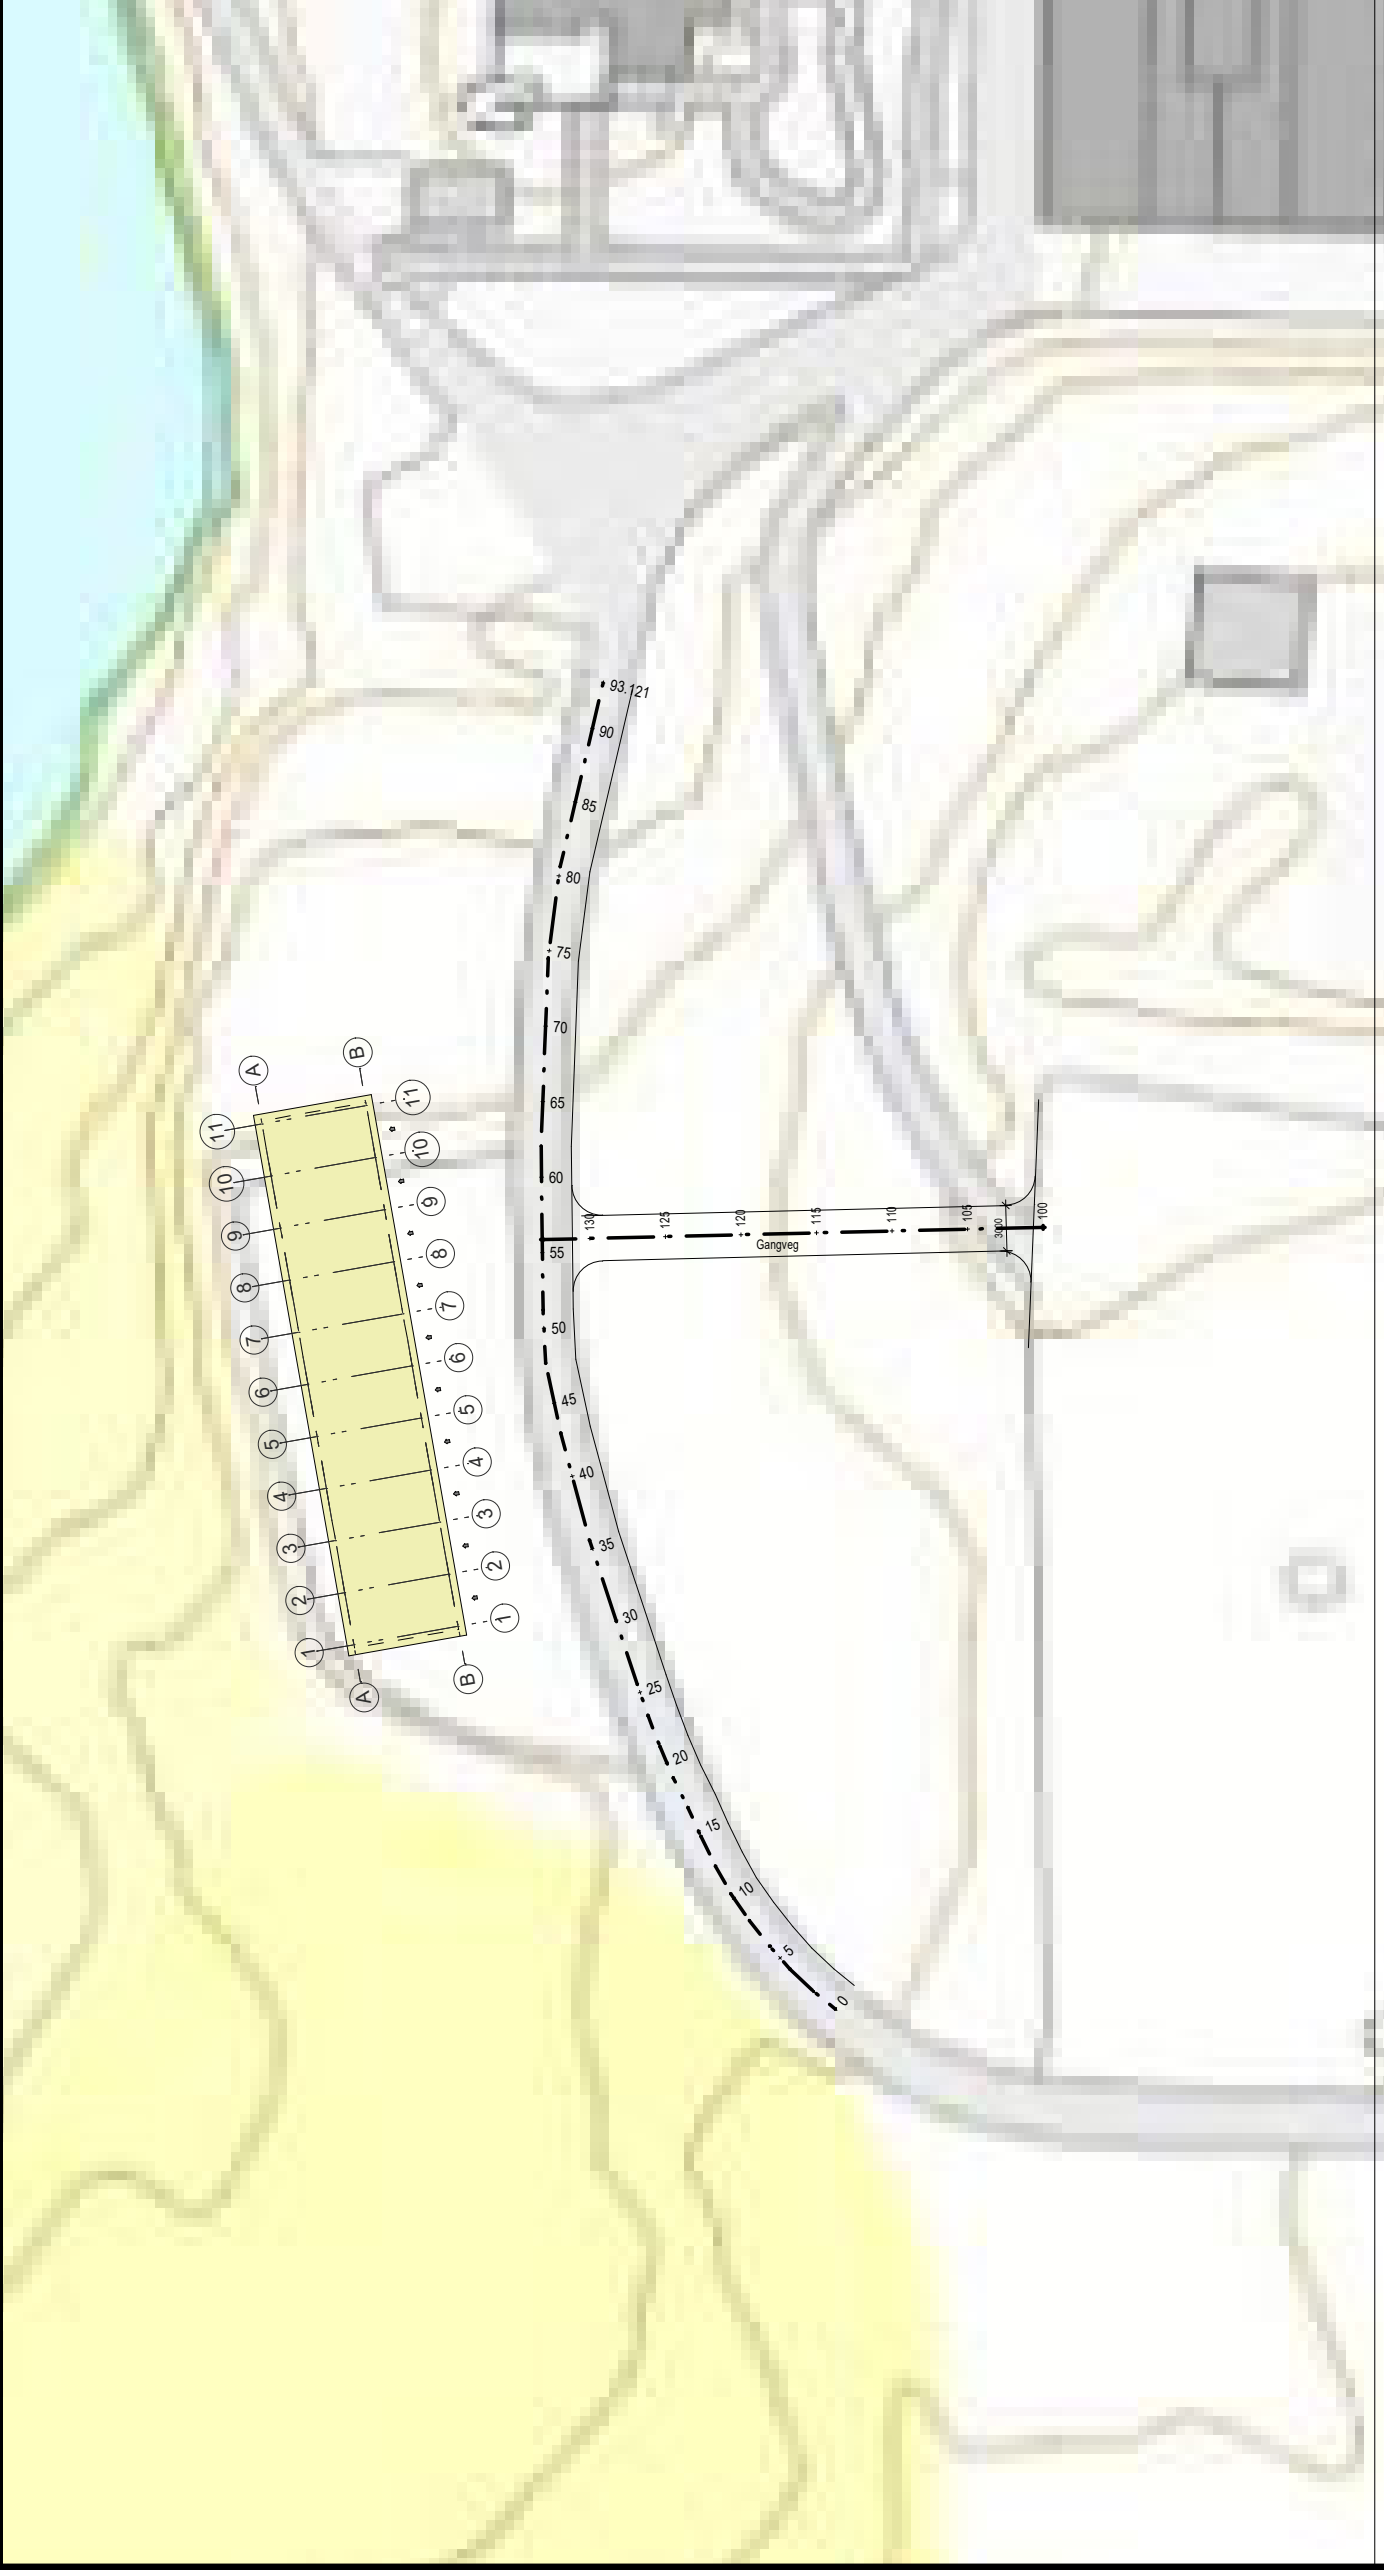

Scale = 1: 200 / 200		Eks. Senter vei Ny vertikalkurve	
 0.768			
Height	6.836	0+000.0	0+001.8
Station	6.602	0+004.0	0+005.0
	6.497	0+006.0	0+008.2
	6.413	0+010.0	0+010.4
	6.346	0+012.5	0+014.7
	6.271	0+015.0	0+016.7
	6.214	0+018.9	0+020.0
	6.144	0+021.2	0+023.4
	6.138	0+025.0	0+025.6
	6.154	0+030.0	0+035.0
	6.239	0+040.0	0+045.0
	6.306	0+050.0	0+055.0
	6.413	0+060.0	0+065.0
	6.148	0+070.0	5.849
	6.005	0+075.0	5.542