
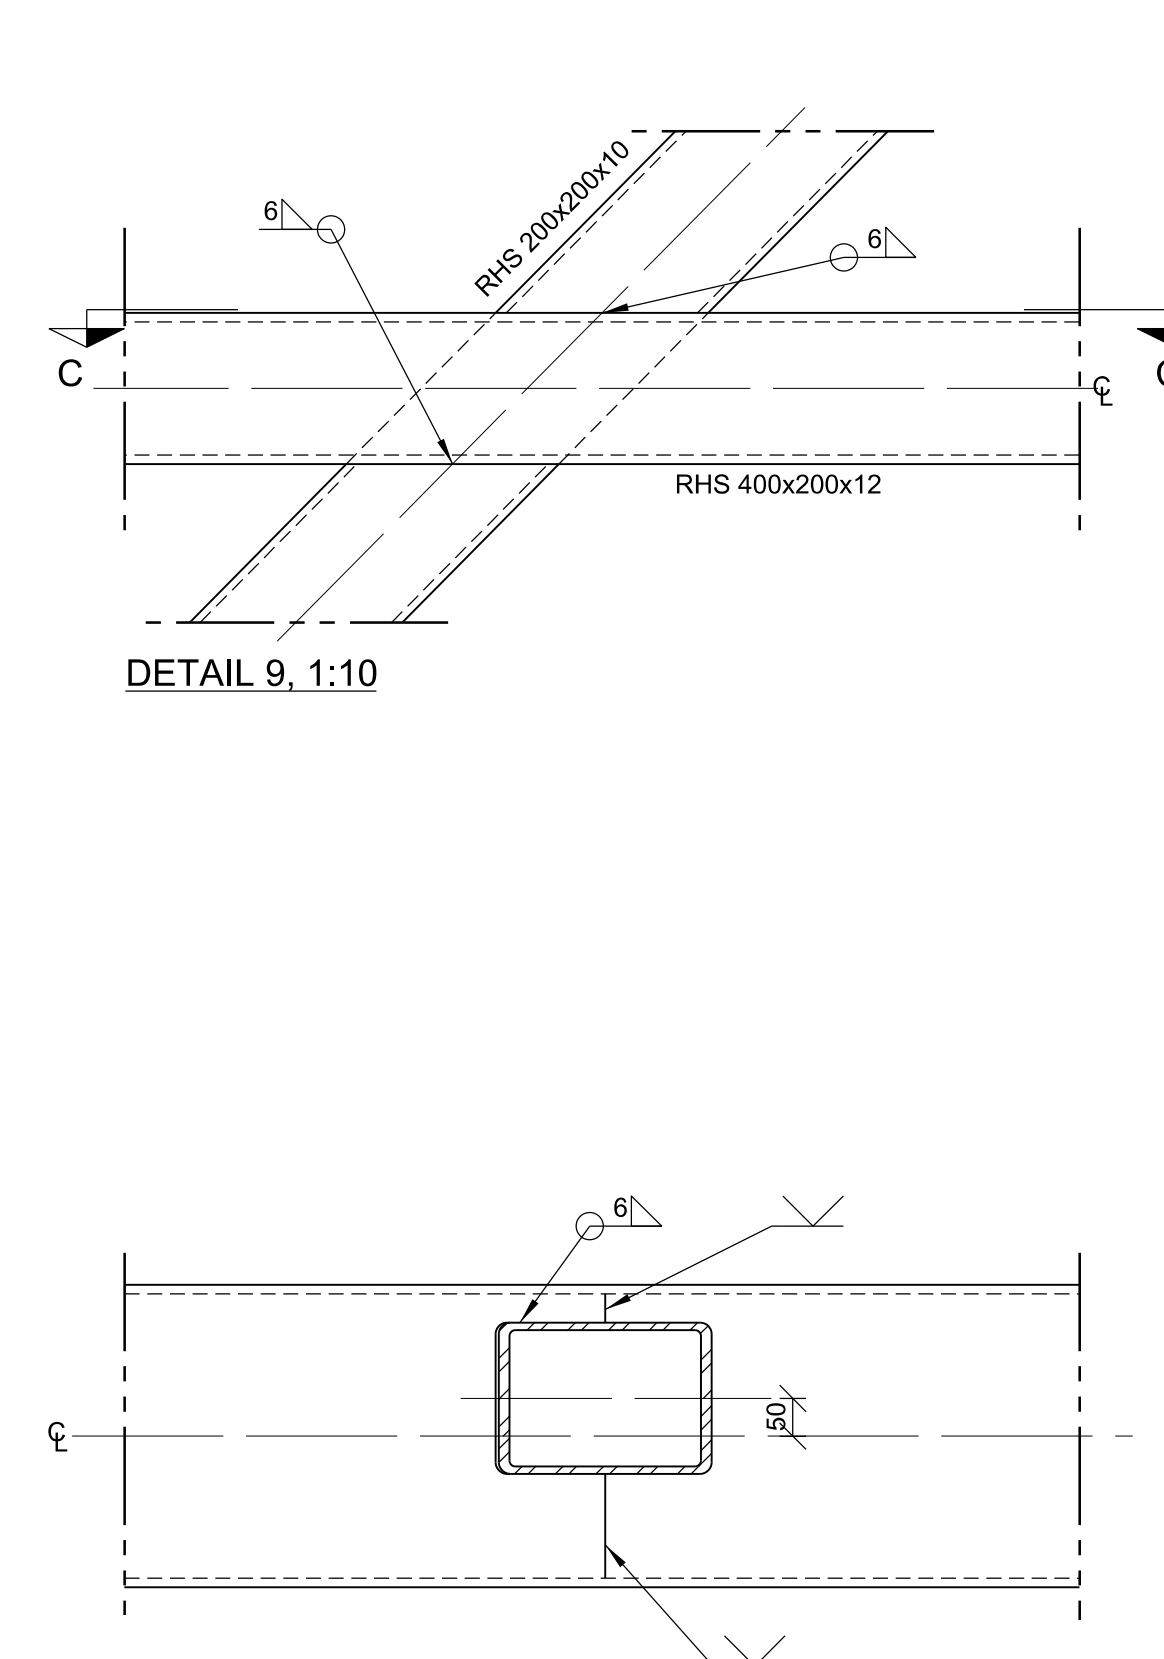
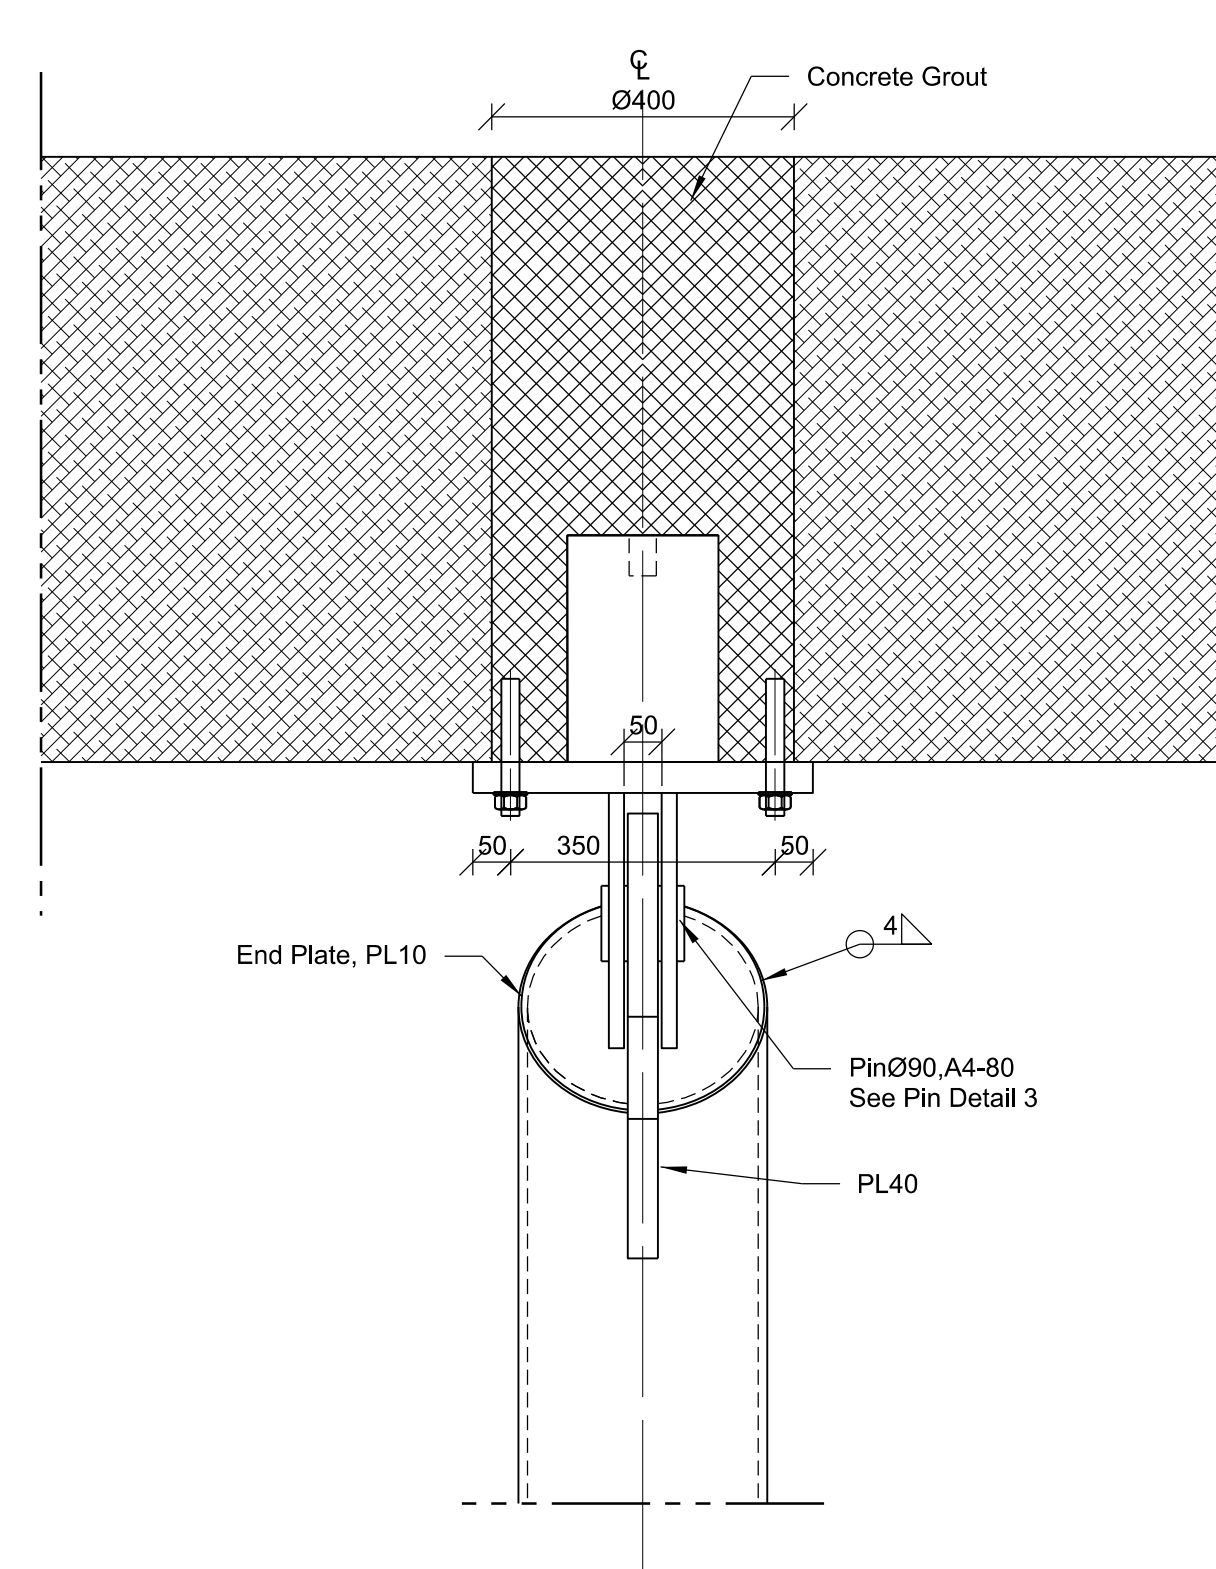
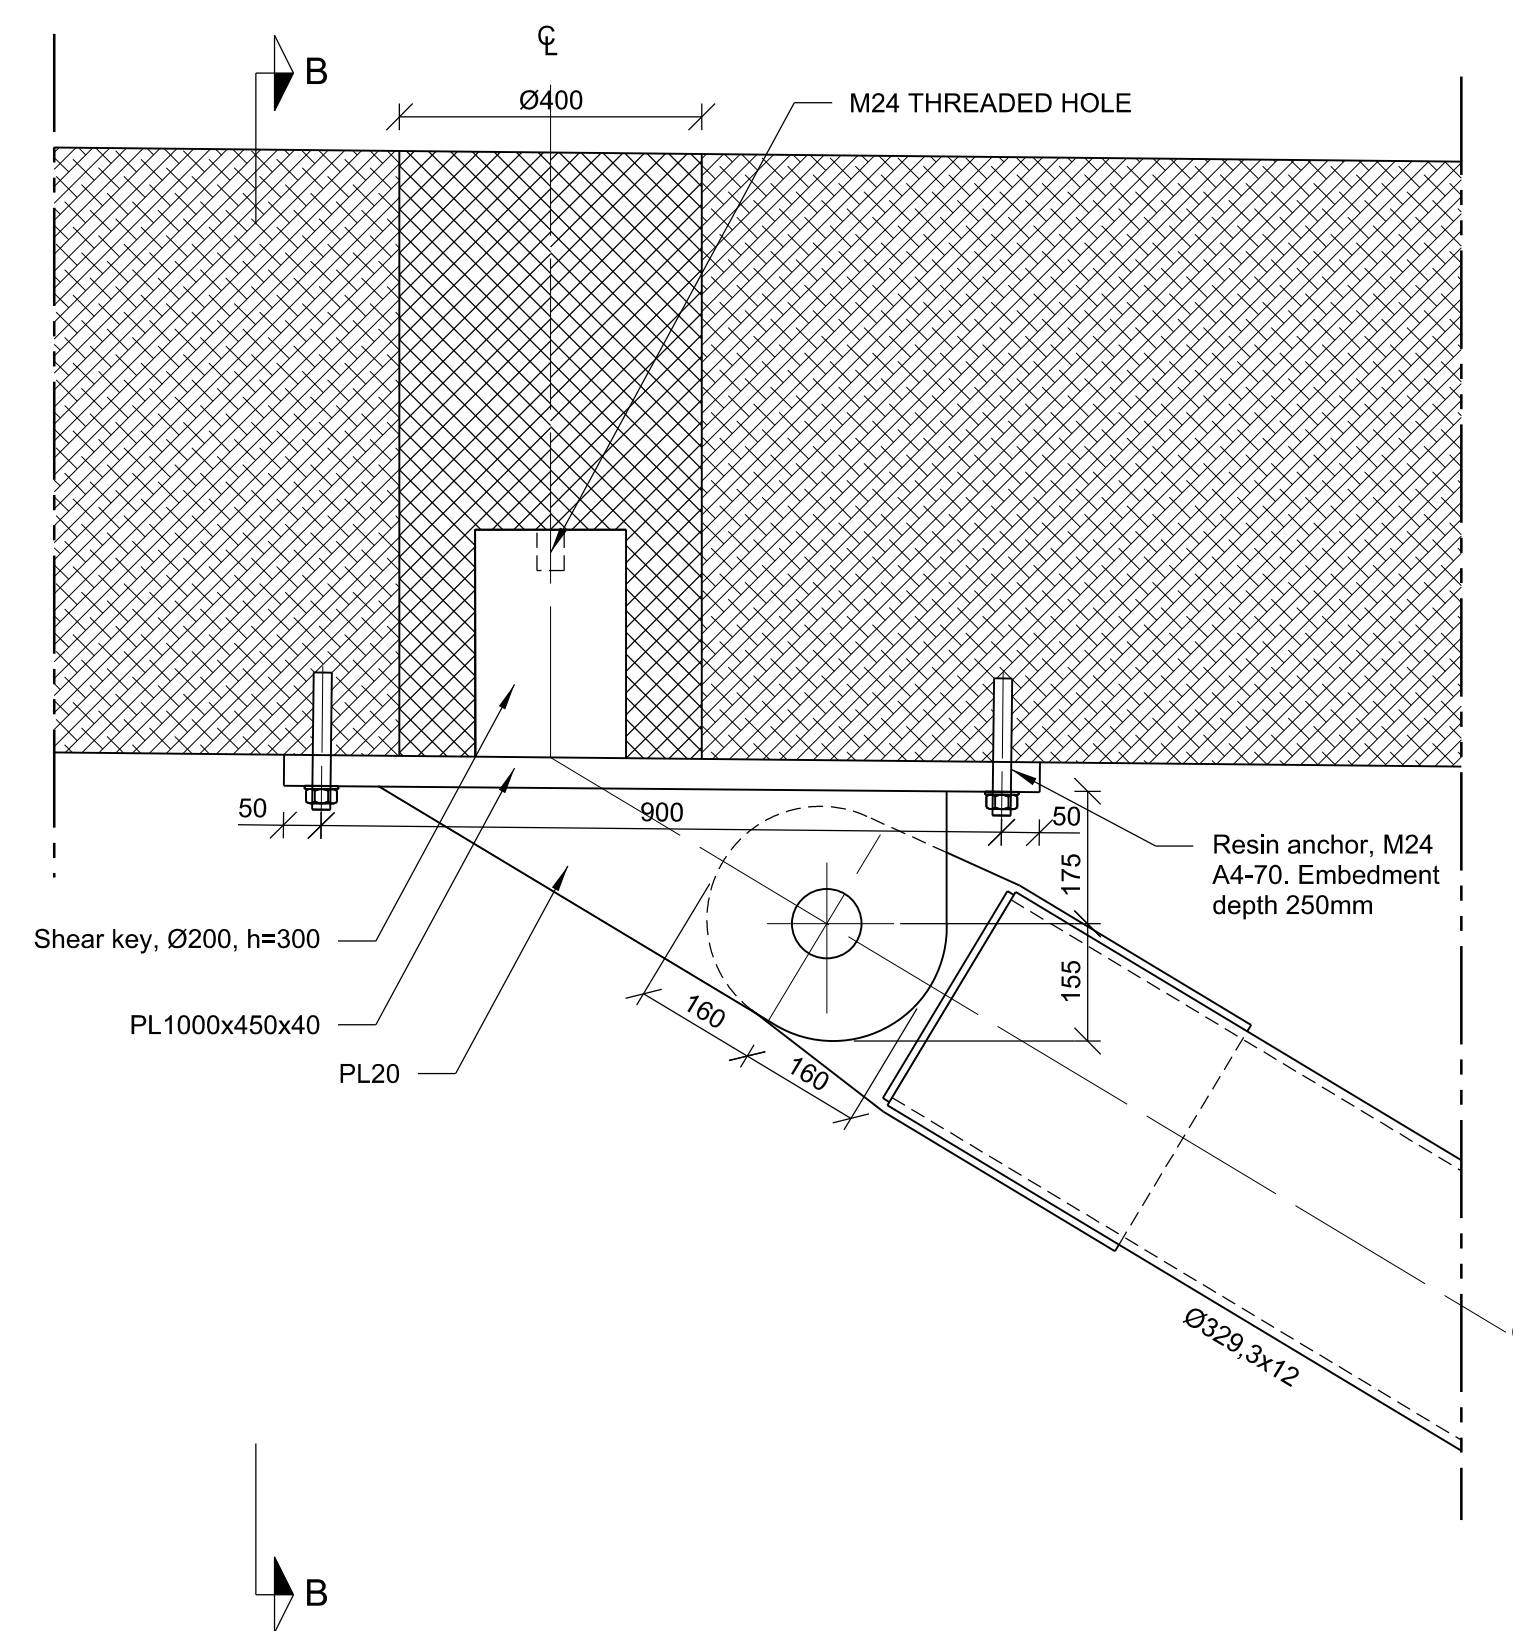
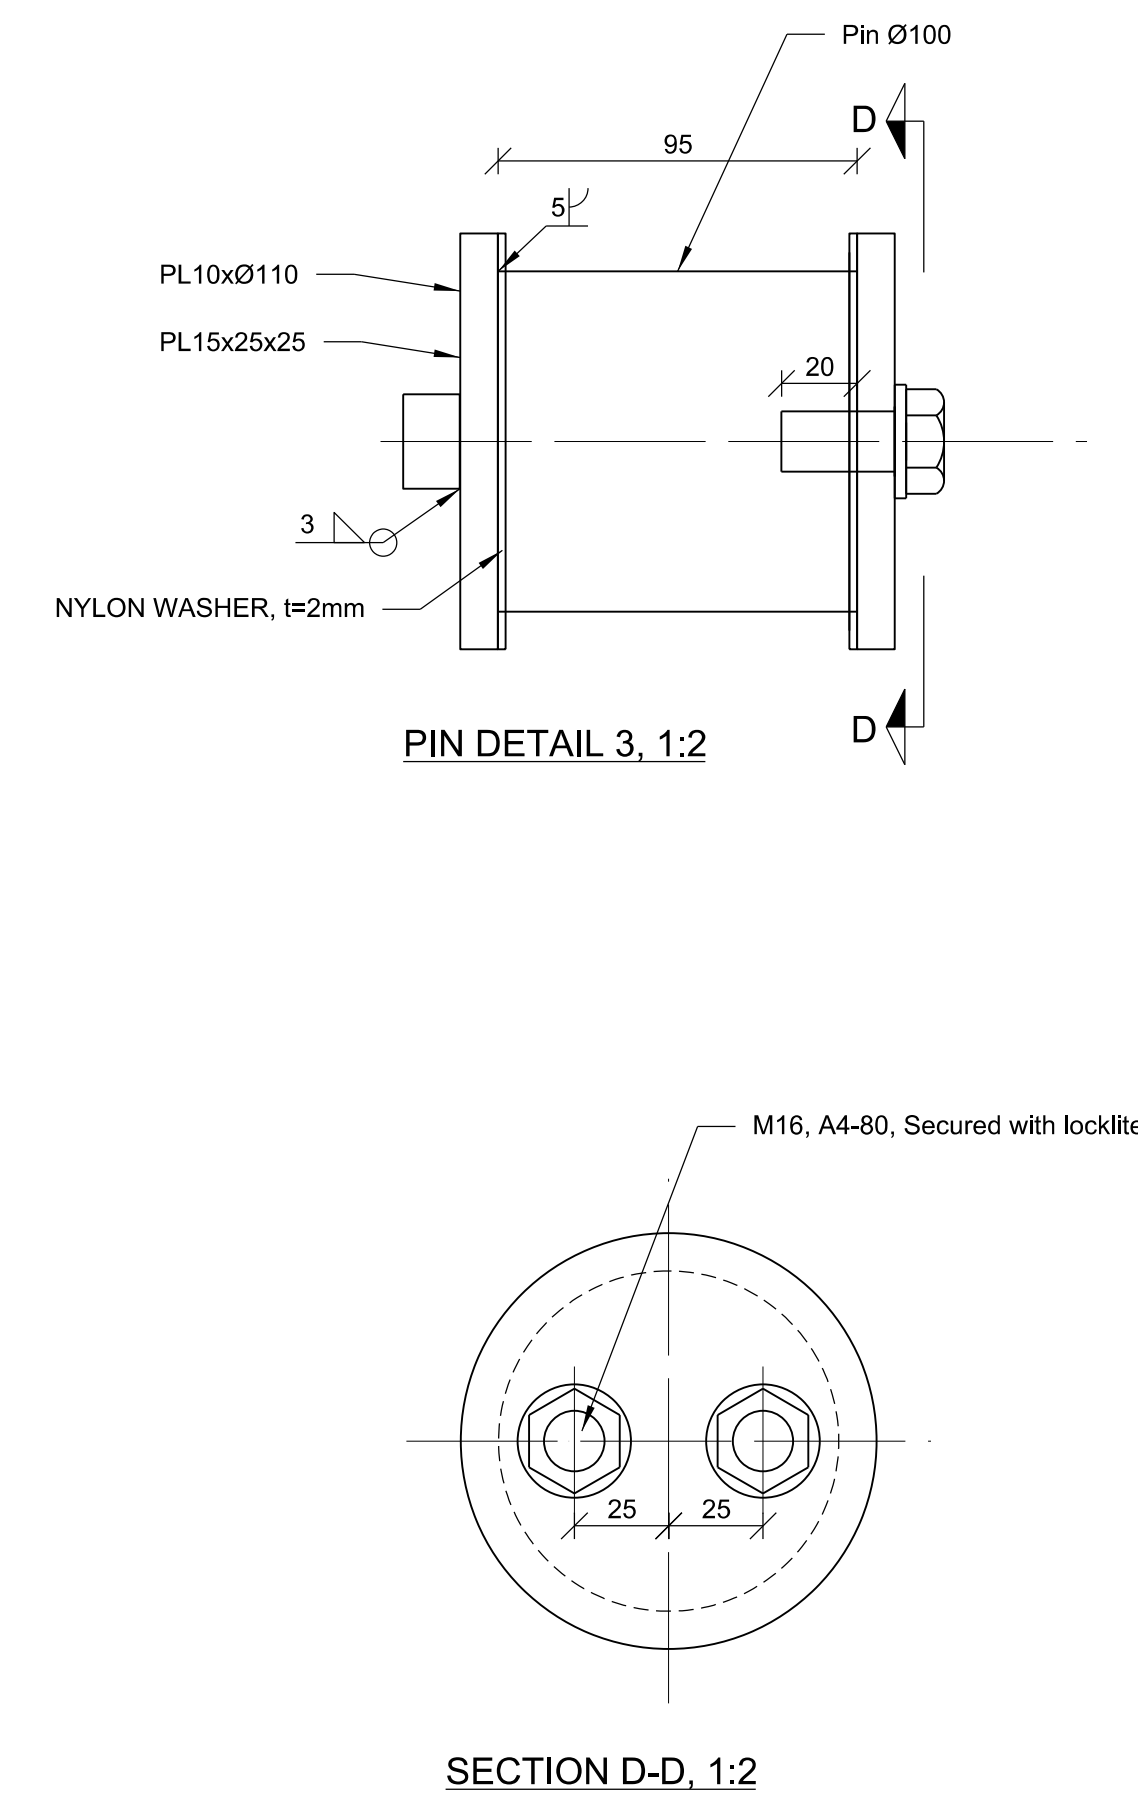
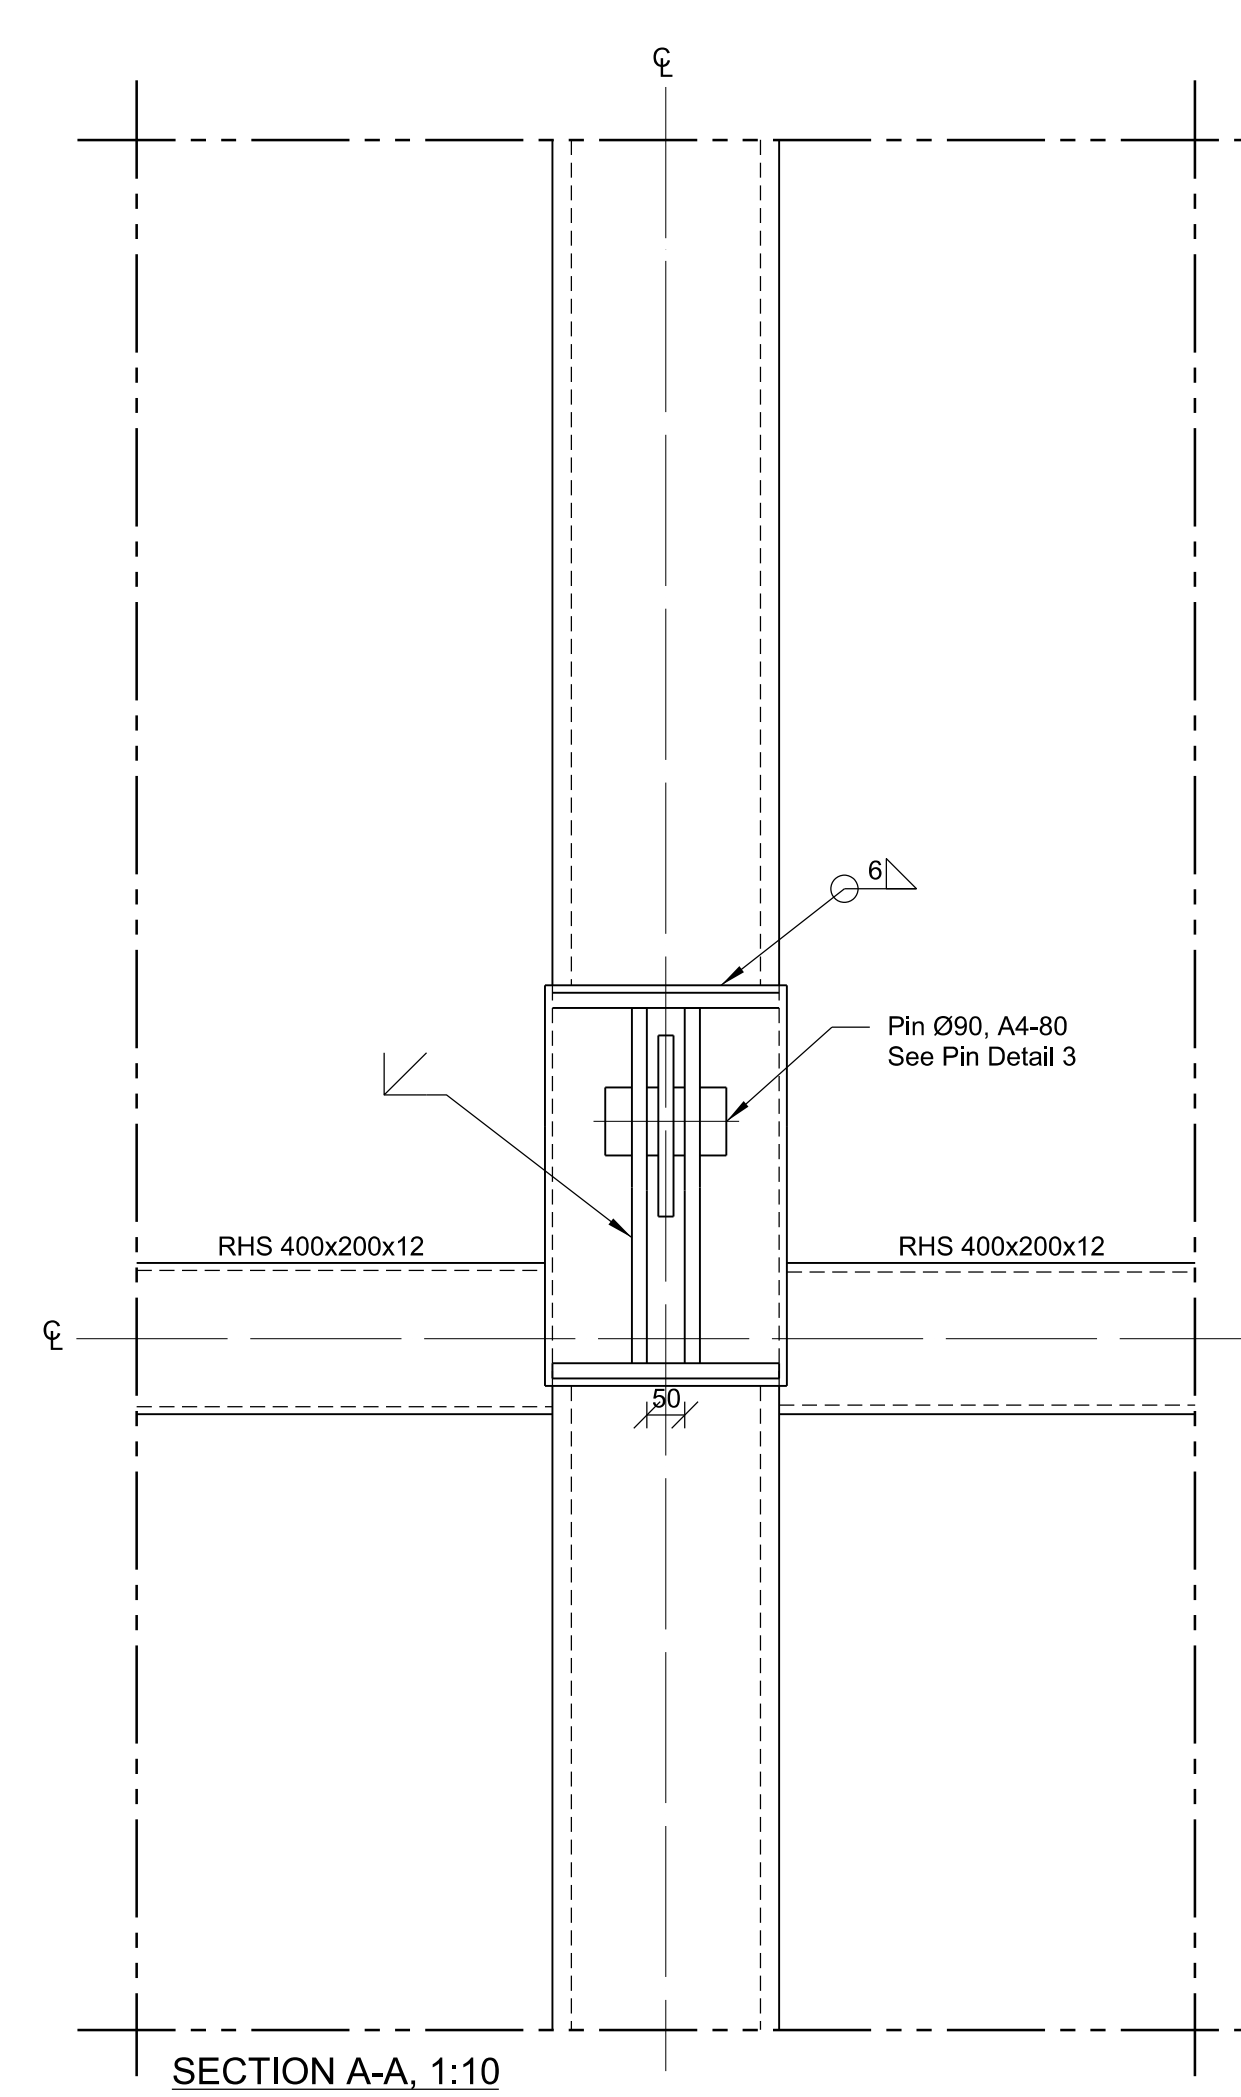


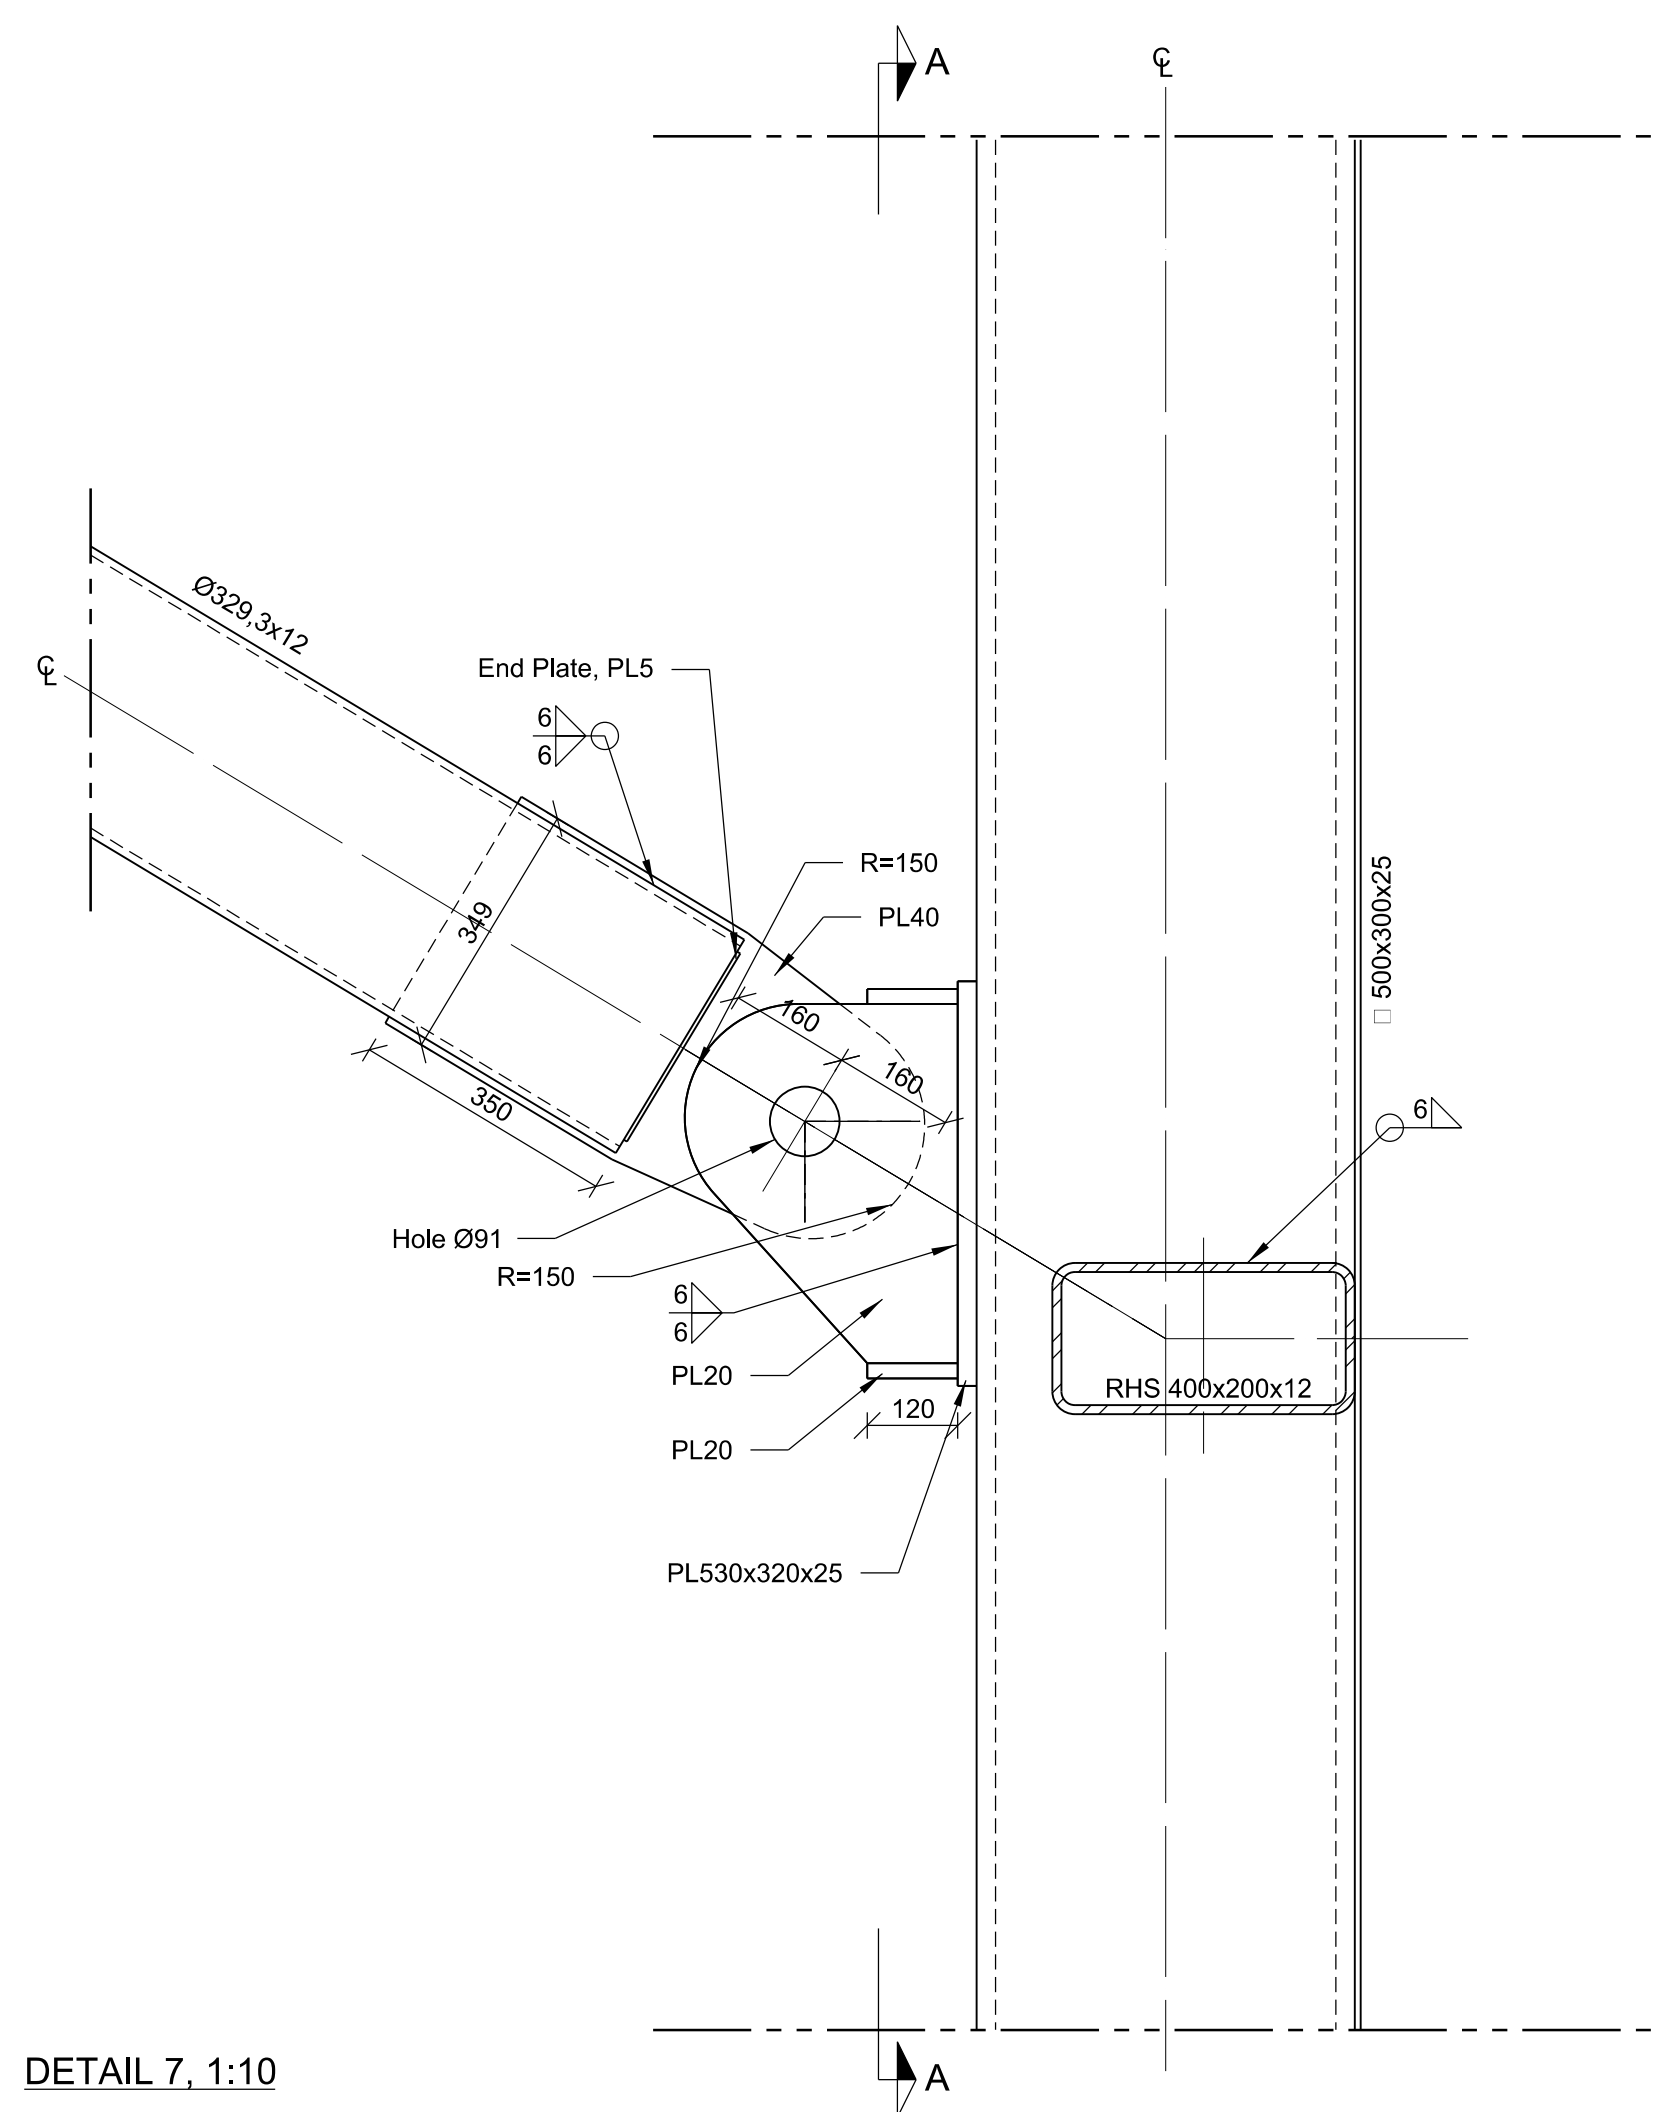

|       |             |           |      |
|-------|-------------|-----------|------|
| Anbud | Tegnung nr. | 122831-06 | Rev. |
|       | Status      |           |      |

NOTES:

Dimensions: Dimensions are in millimeters if nothing else is indicated  
Levels are in meters if nothing else is indicated  
Angles are in degrees if nothing else is indicated  
All dimensions are based on drawings of the existing structure

REFERENCES:

|           |            |
|-----------|------------|
| 122831-04 | Details I  |
| 122831-05 | Details II |

LEGEND:

 Steel  
 Existing Concrete  
 New Concrete

|                                                                                       |      |                      |  |  |  |                         |        |                          |          |
|---------------------------------------------------------------------------------------|------|----------------------|--|--|--|-------------------------|--------|--------------------------|----------|
|                                                                                       |      |                      |  |  |  |                         |        |                          |          |
| Rev.                                                                                  | Dato | Revideringen gjelder |  |  |  | Nr.                     | Saksb. | Sidem.k.                 | Oppdr.a. |
| Tromsø havn<br><br>Grøtsund ubåtfender<br>Details III                                 |      |                      |  |  |  | Tegnet av<br>NWHE       |        | Saksbehandler<br>JAMØ    |          |
|                                                                                       |      |                      |  |  |  | Sidemannskontr.<br>CROE |        | Oppdragsansvarlig<br>HHP |          |
|                                                                                       |      |                      |  |  |  | Fag<br>S                |        | Målestokk<br>A1          |          |
|                                                                                       |      |                      |  |  |  | Dato<br>17.09.2019      |        | See draw.                |          |
|                                                                                       |      |                      |  |  |  |                         |        |                          |          |
|  |      |                      |  |  |  | Oppdragsnr.<br>A122831  |        | Status                   |          |
|                                                                                       |      |                      |  |  |  | Tegning nr.             |        | 122831-06                |          |
|                                                                                       |      |                      |  |  |  |                         |        | Rev.                     |          |