




BYGGER

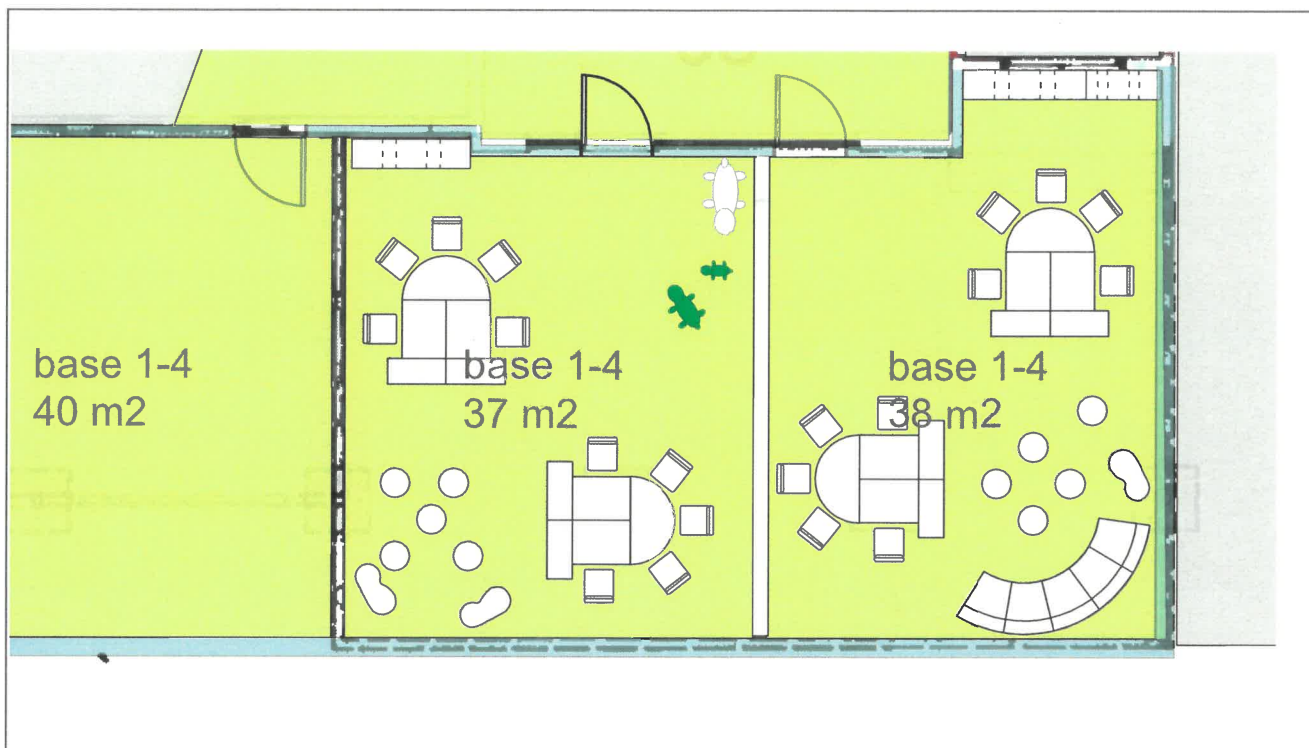

Plan 1

Sør-Tustna skole 1-10

Konsept arealbruk/ombygging


1:200 Kr.sund 23.05.19

P.nr.: 5192736

Norconsult

BTA:	845 m2
NTA:	565 m2
Generelt læringsareal	315 m2

BYGGEÅR

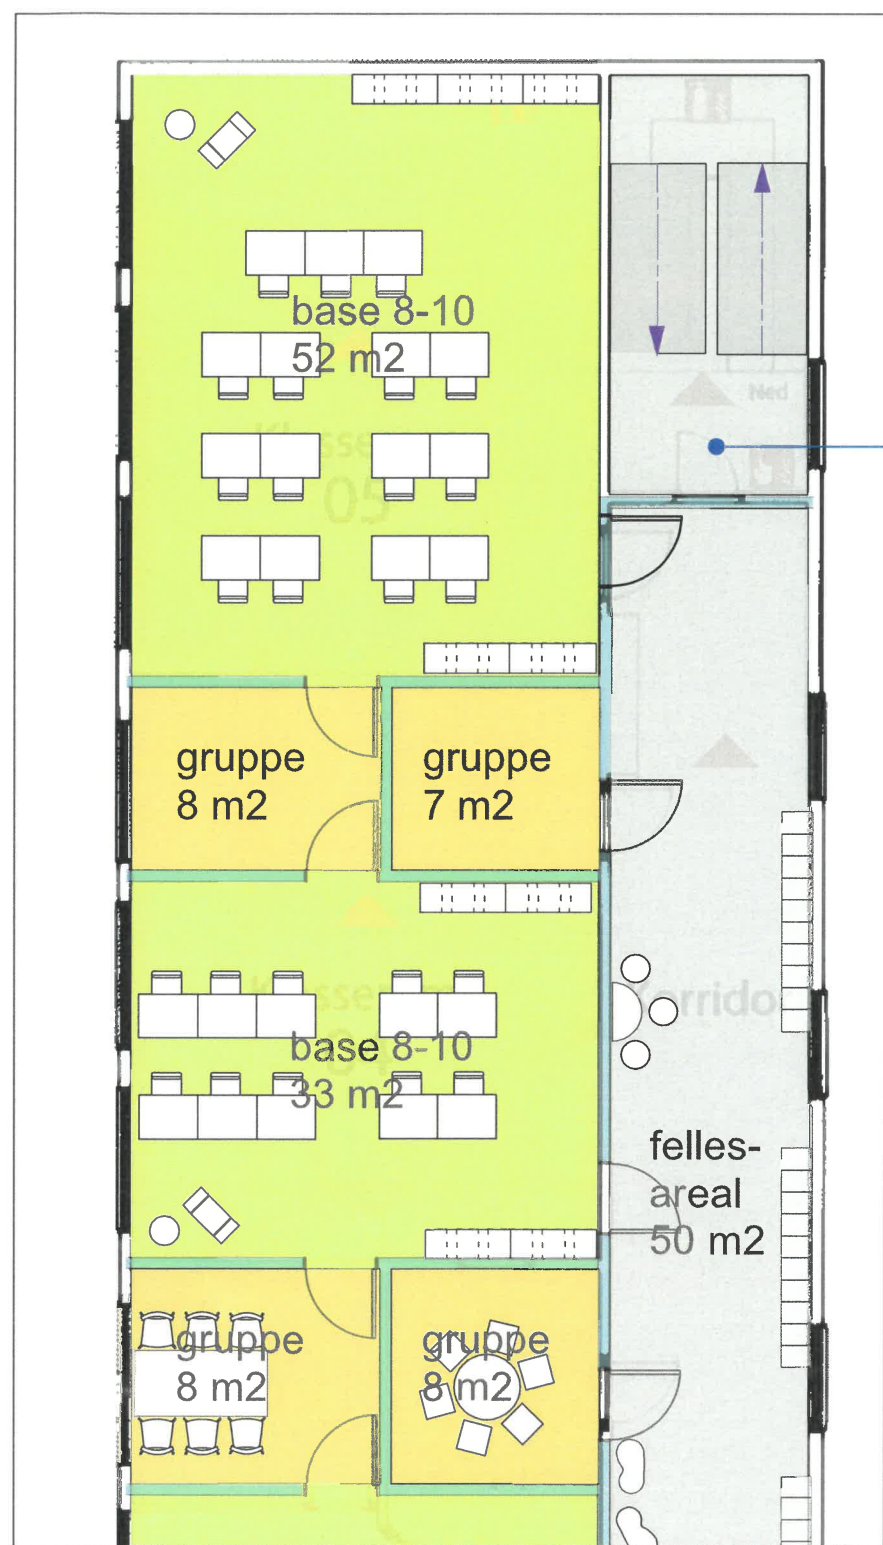

BTA:	815 m2
NTA:	565 m2
Generelt læringsareal	156 m2

Plan 2