
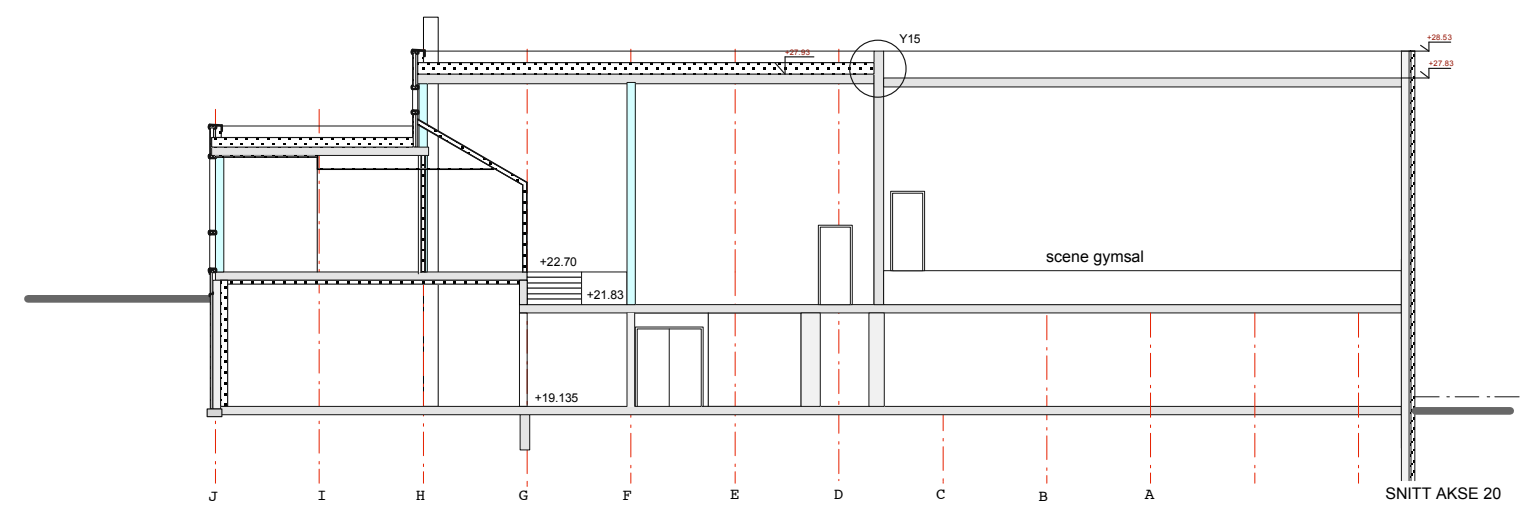
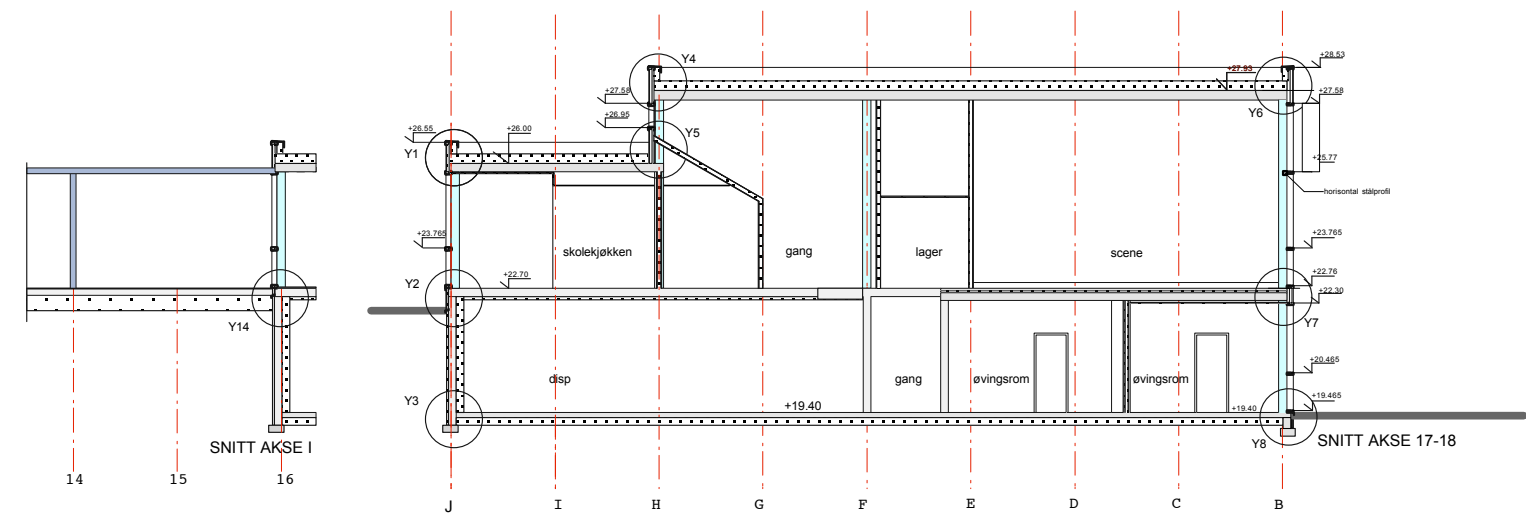
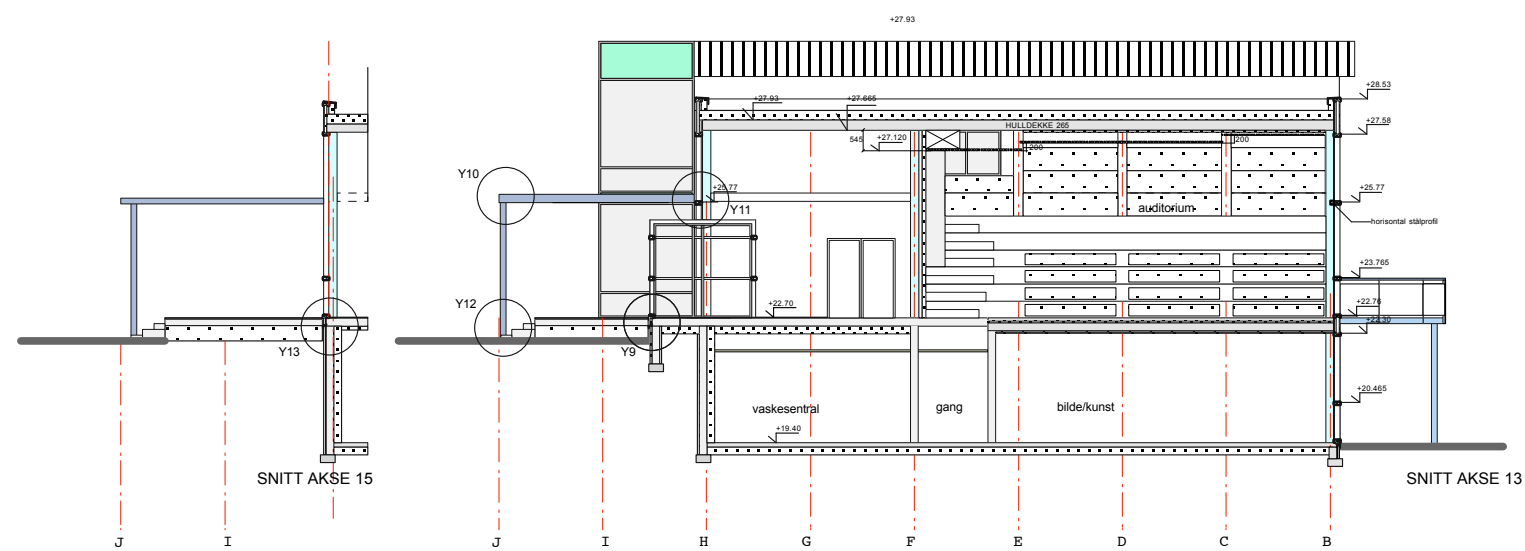


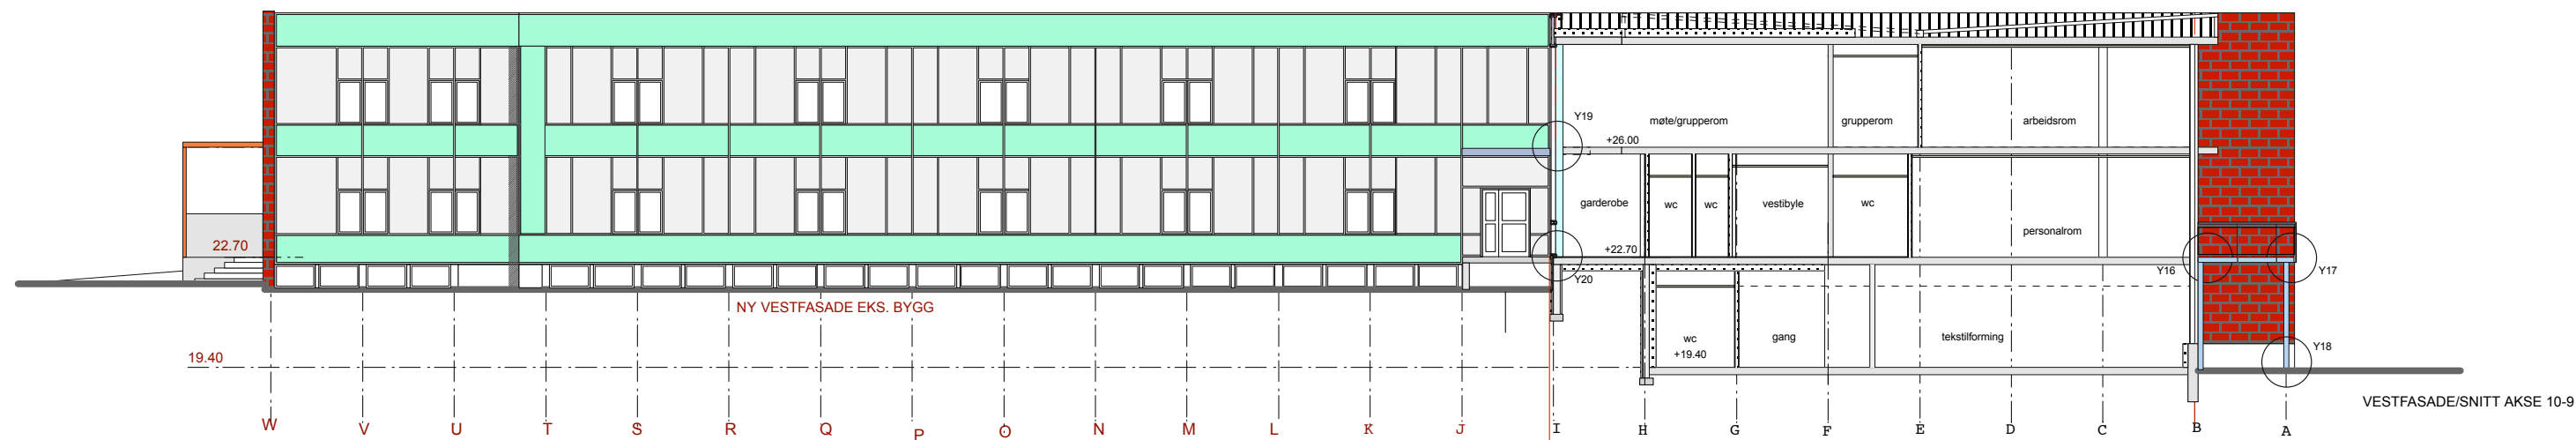

|                                                                   |  |             |          |
|-------------------------------------------------------------------|--|-------------|----------|
| SURNADAL KORBUNE<br>SURNADAL<br>UNGDOMSSKOLE<br>TILBYGG/OMBYGGING |  | qba         |          |
| SNITT                                                             |  | 200401      | 12.10.04 |
| FORSLAPID - TECH                                                  |  | 200401-07   | 1:100    |
| SEKESPROSJEKT                                                     |  | ANSLIDSTECH |          |
| BYGGMELD - TECH                                                   |  |             |          |