





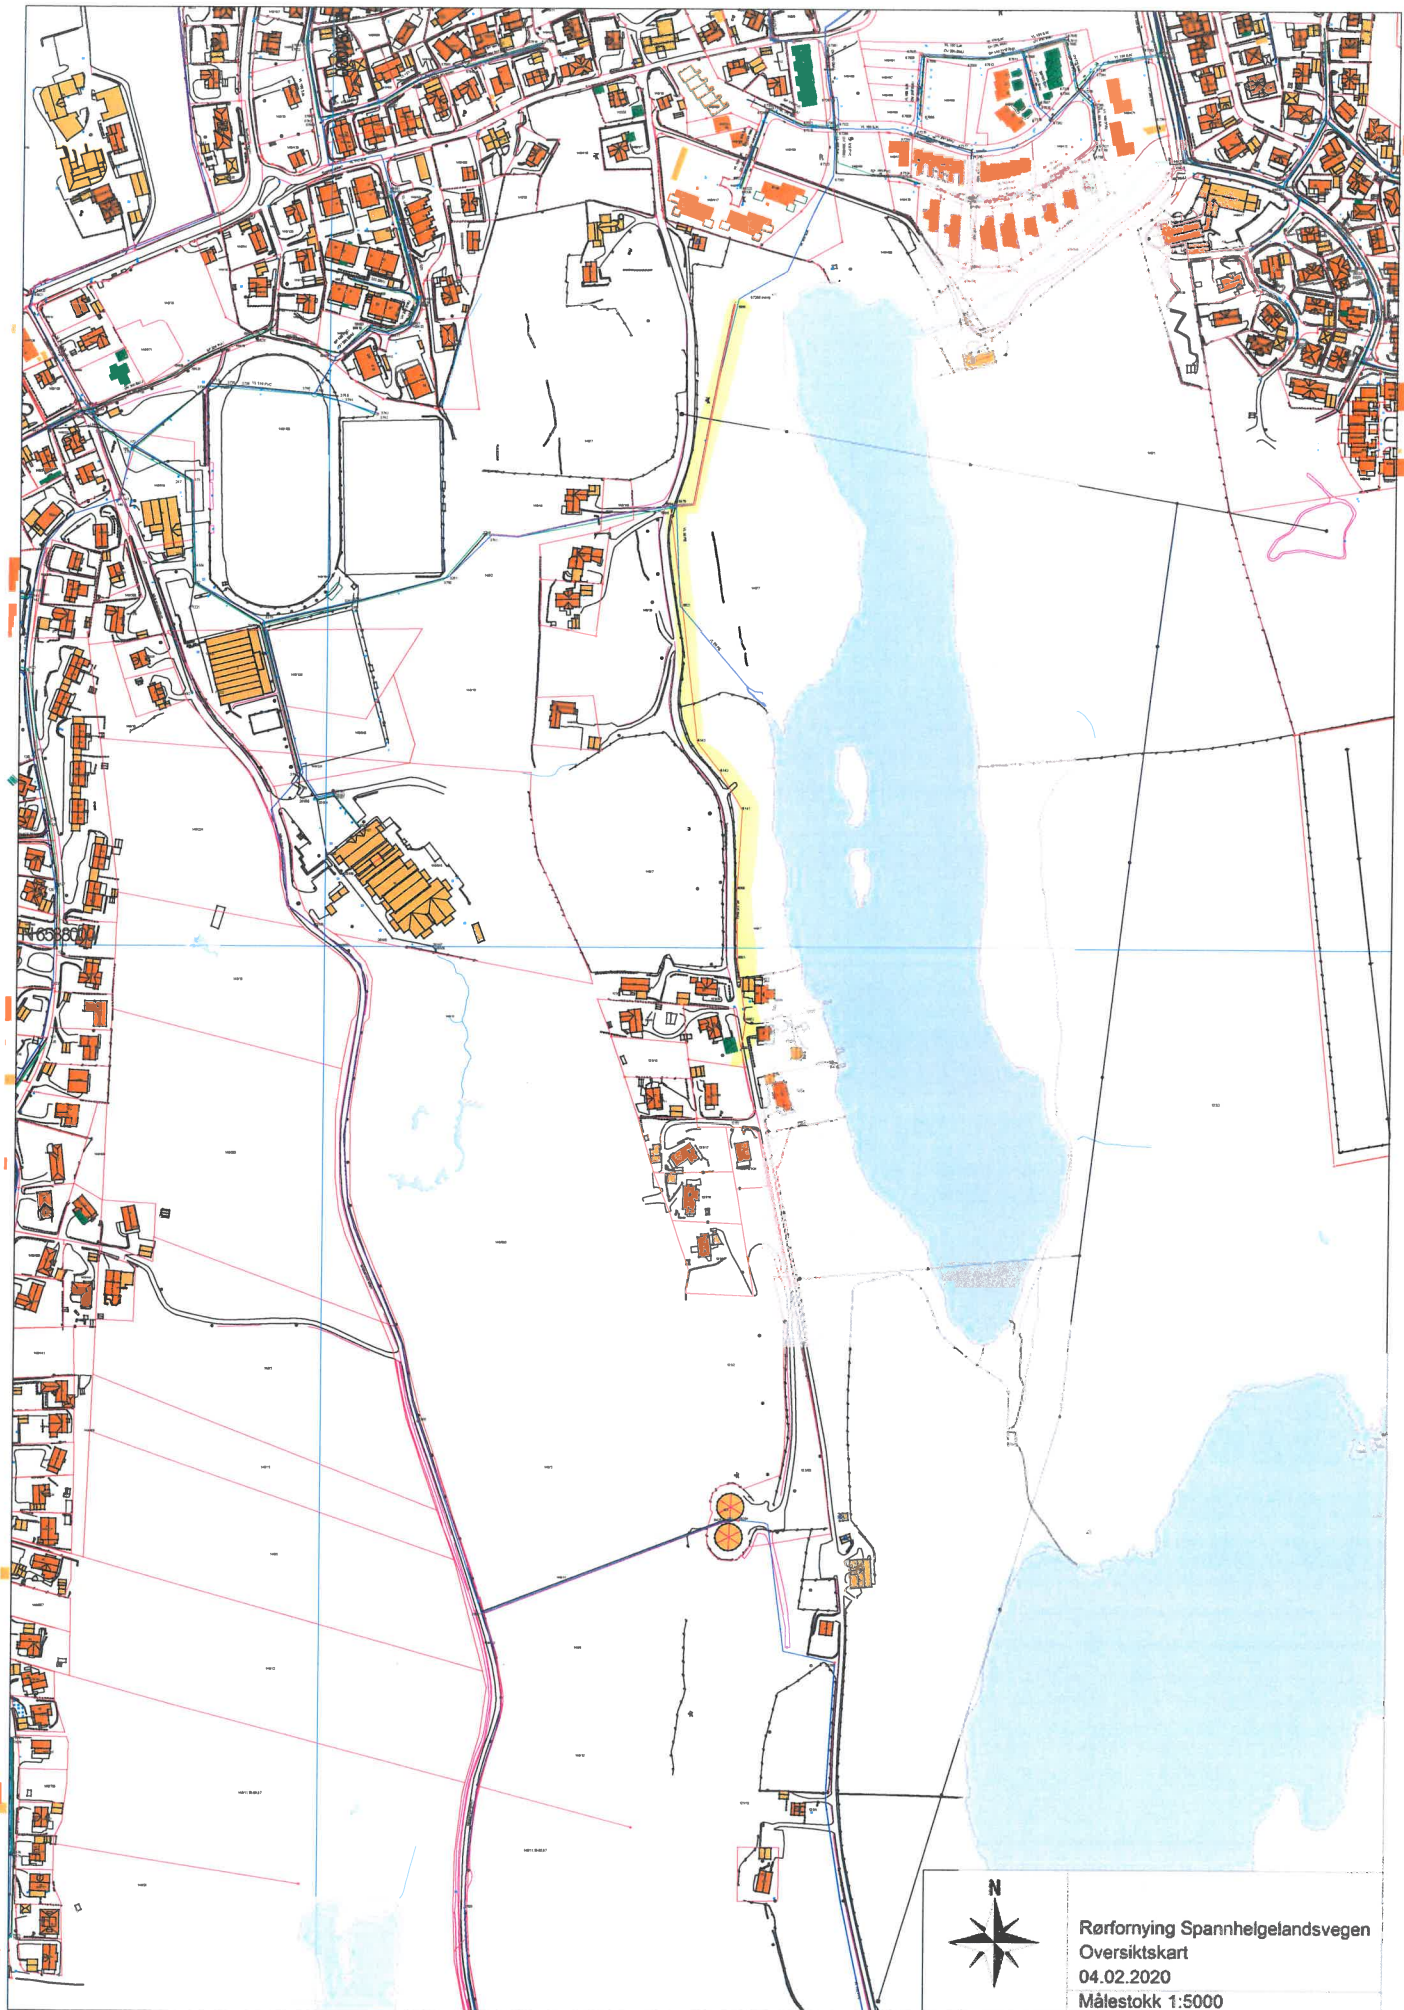

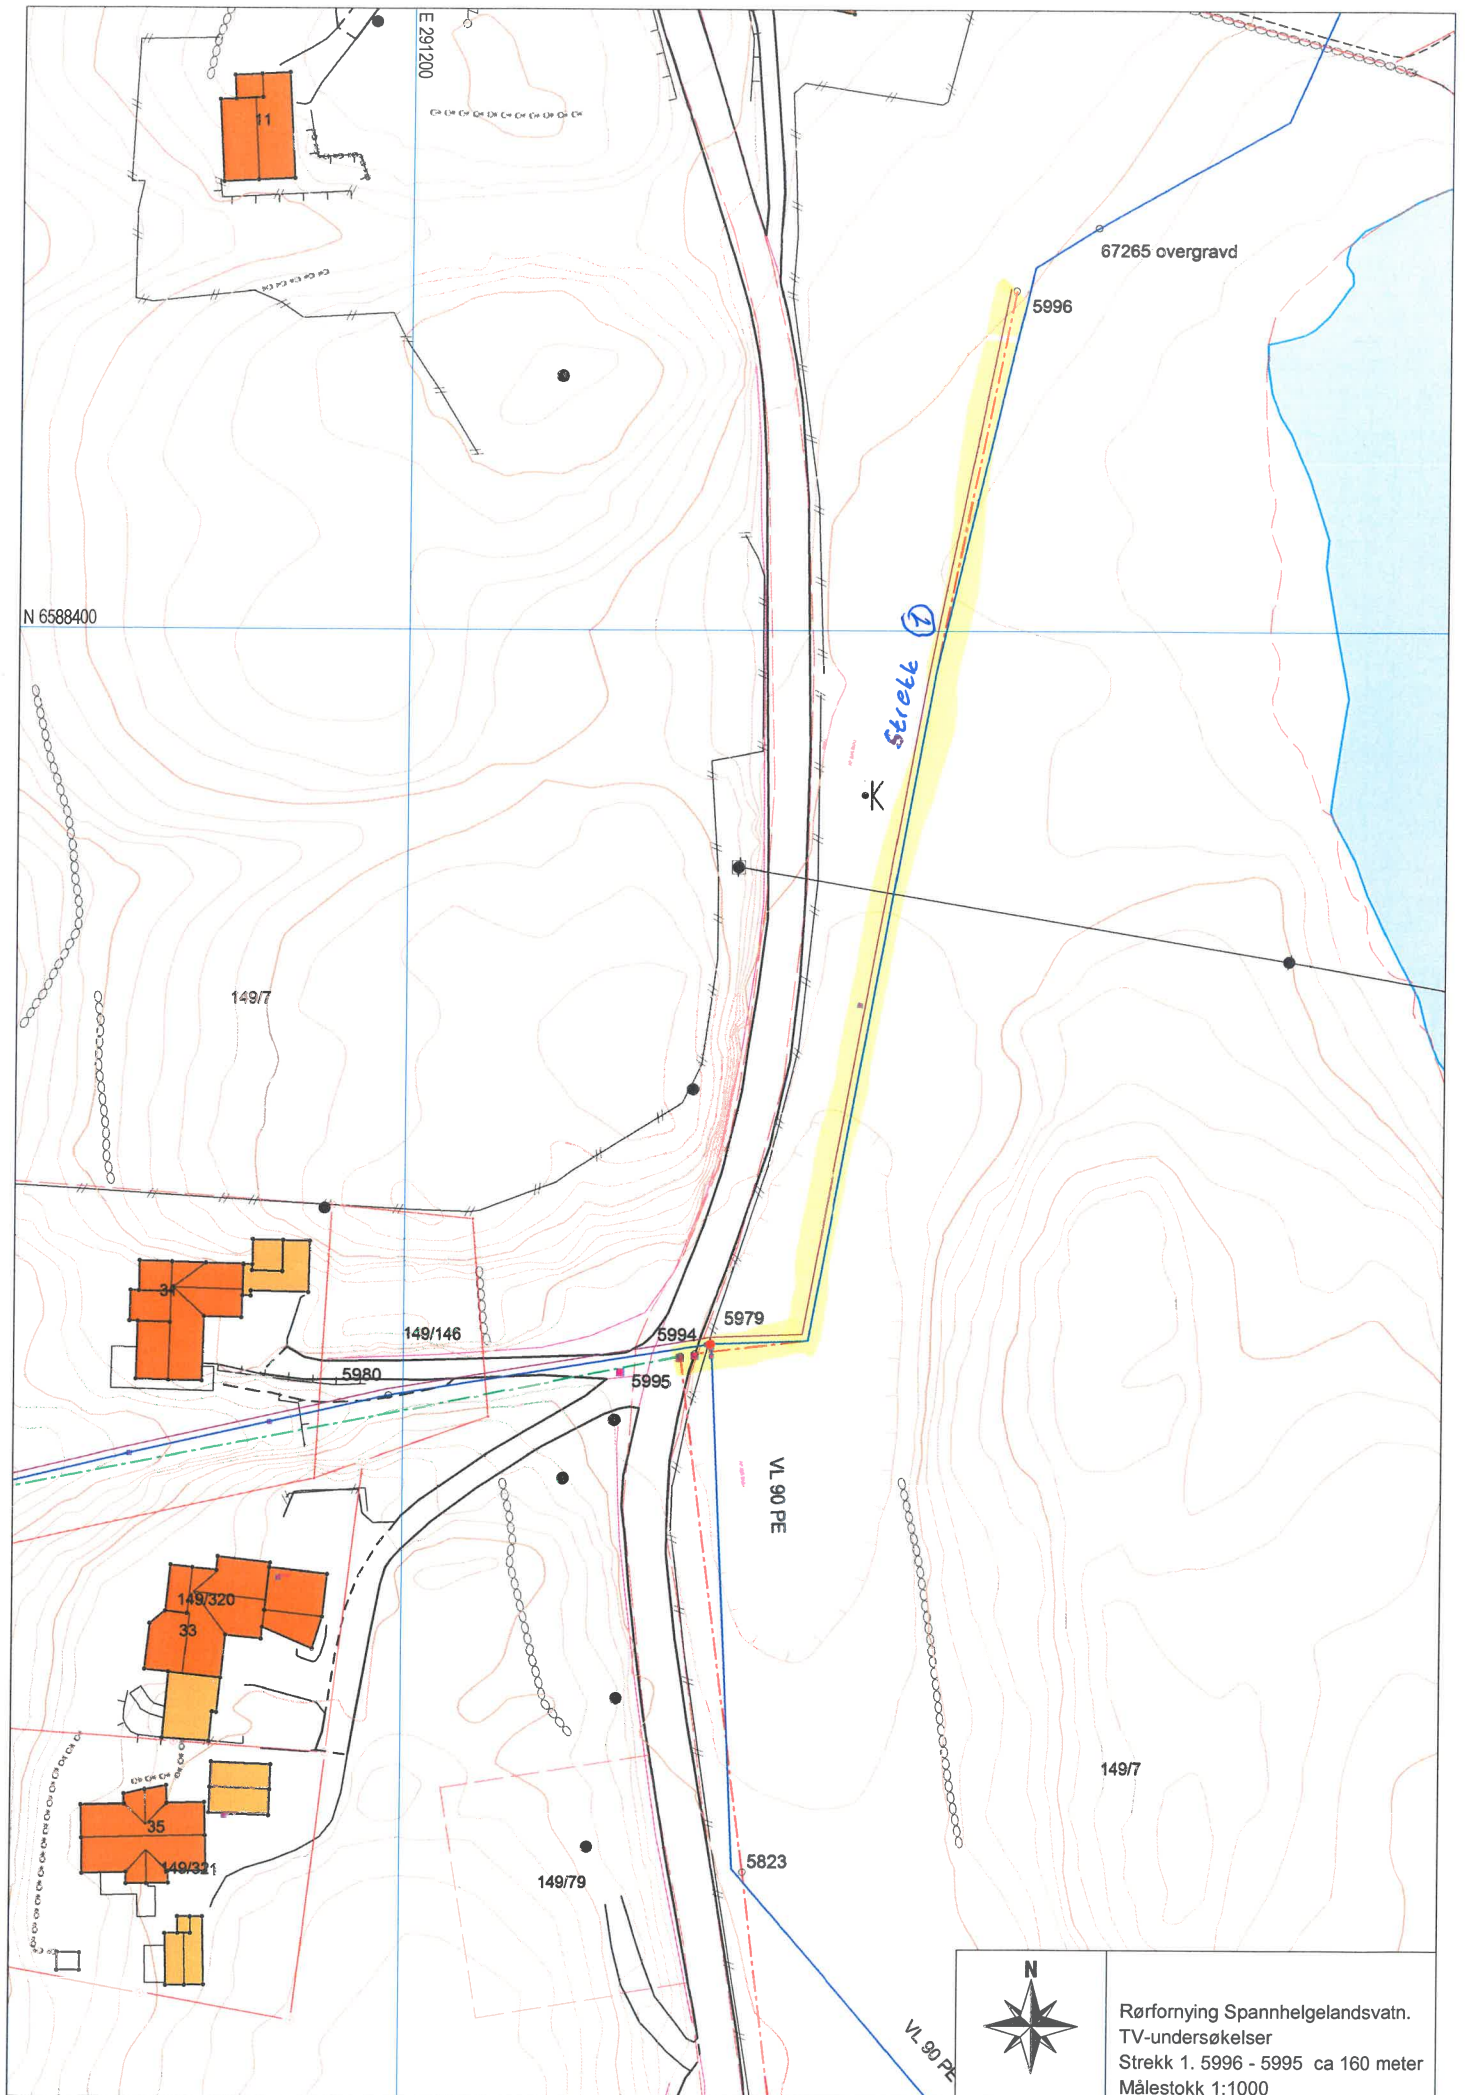


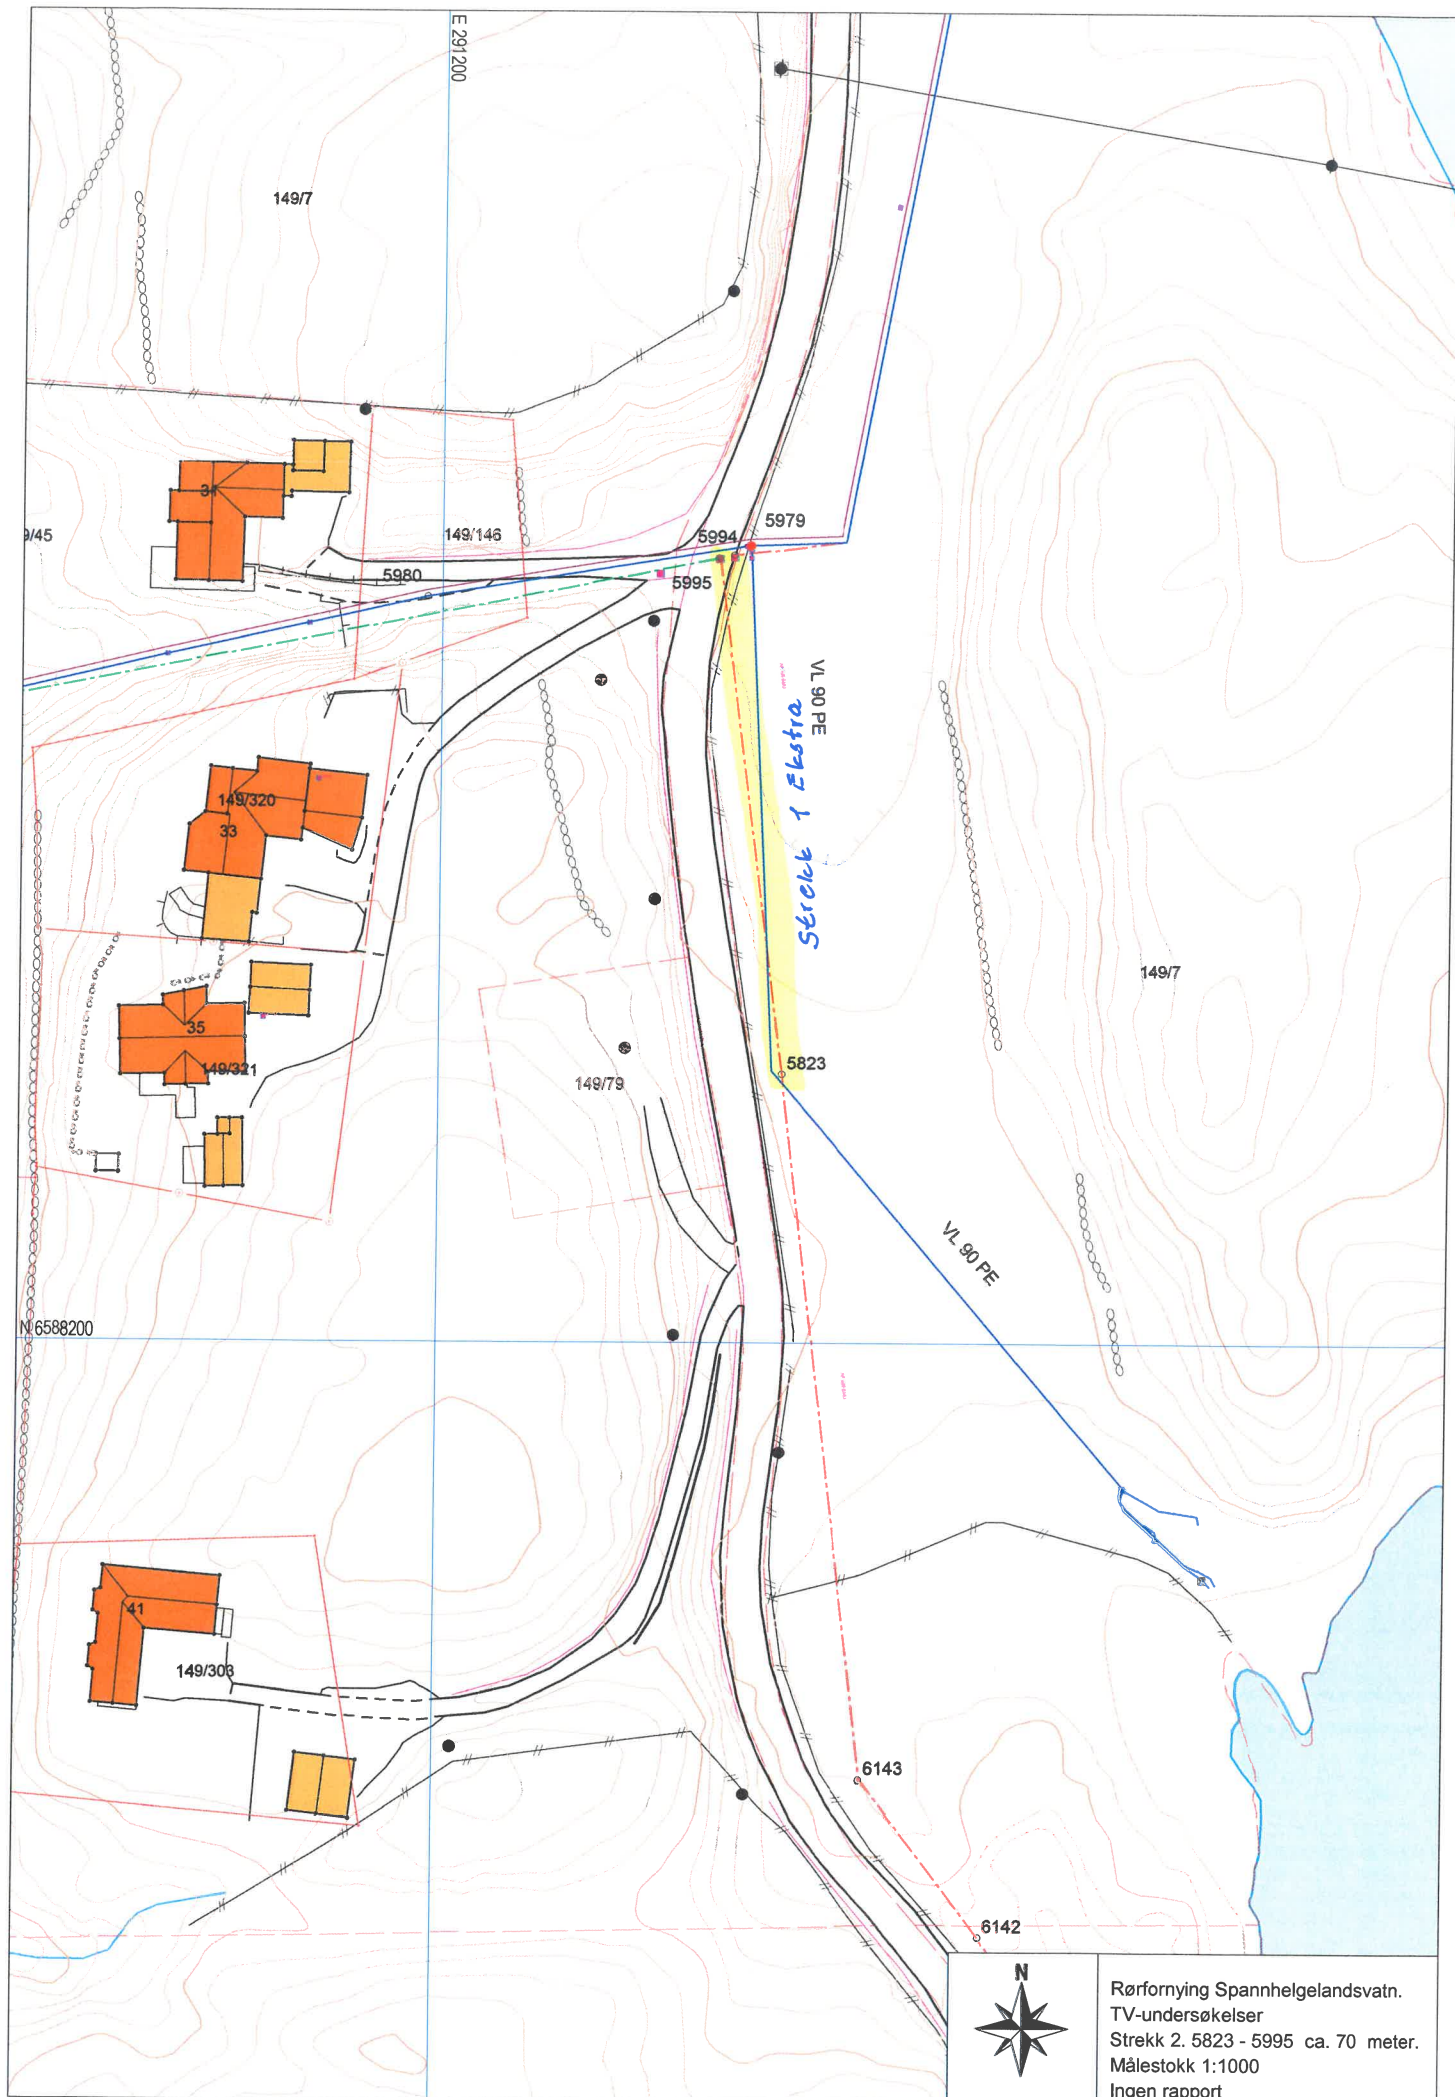


Rørfornyng Spannhelgelandsvatn.
TV-undersøkelser
Strekke 2. 5823 - 5995 ca. 70 meter.
Målestokk 1:1000
Ingen rapport

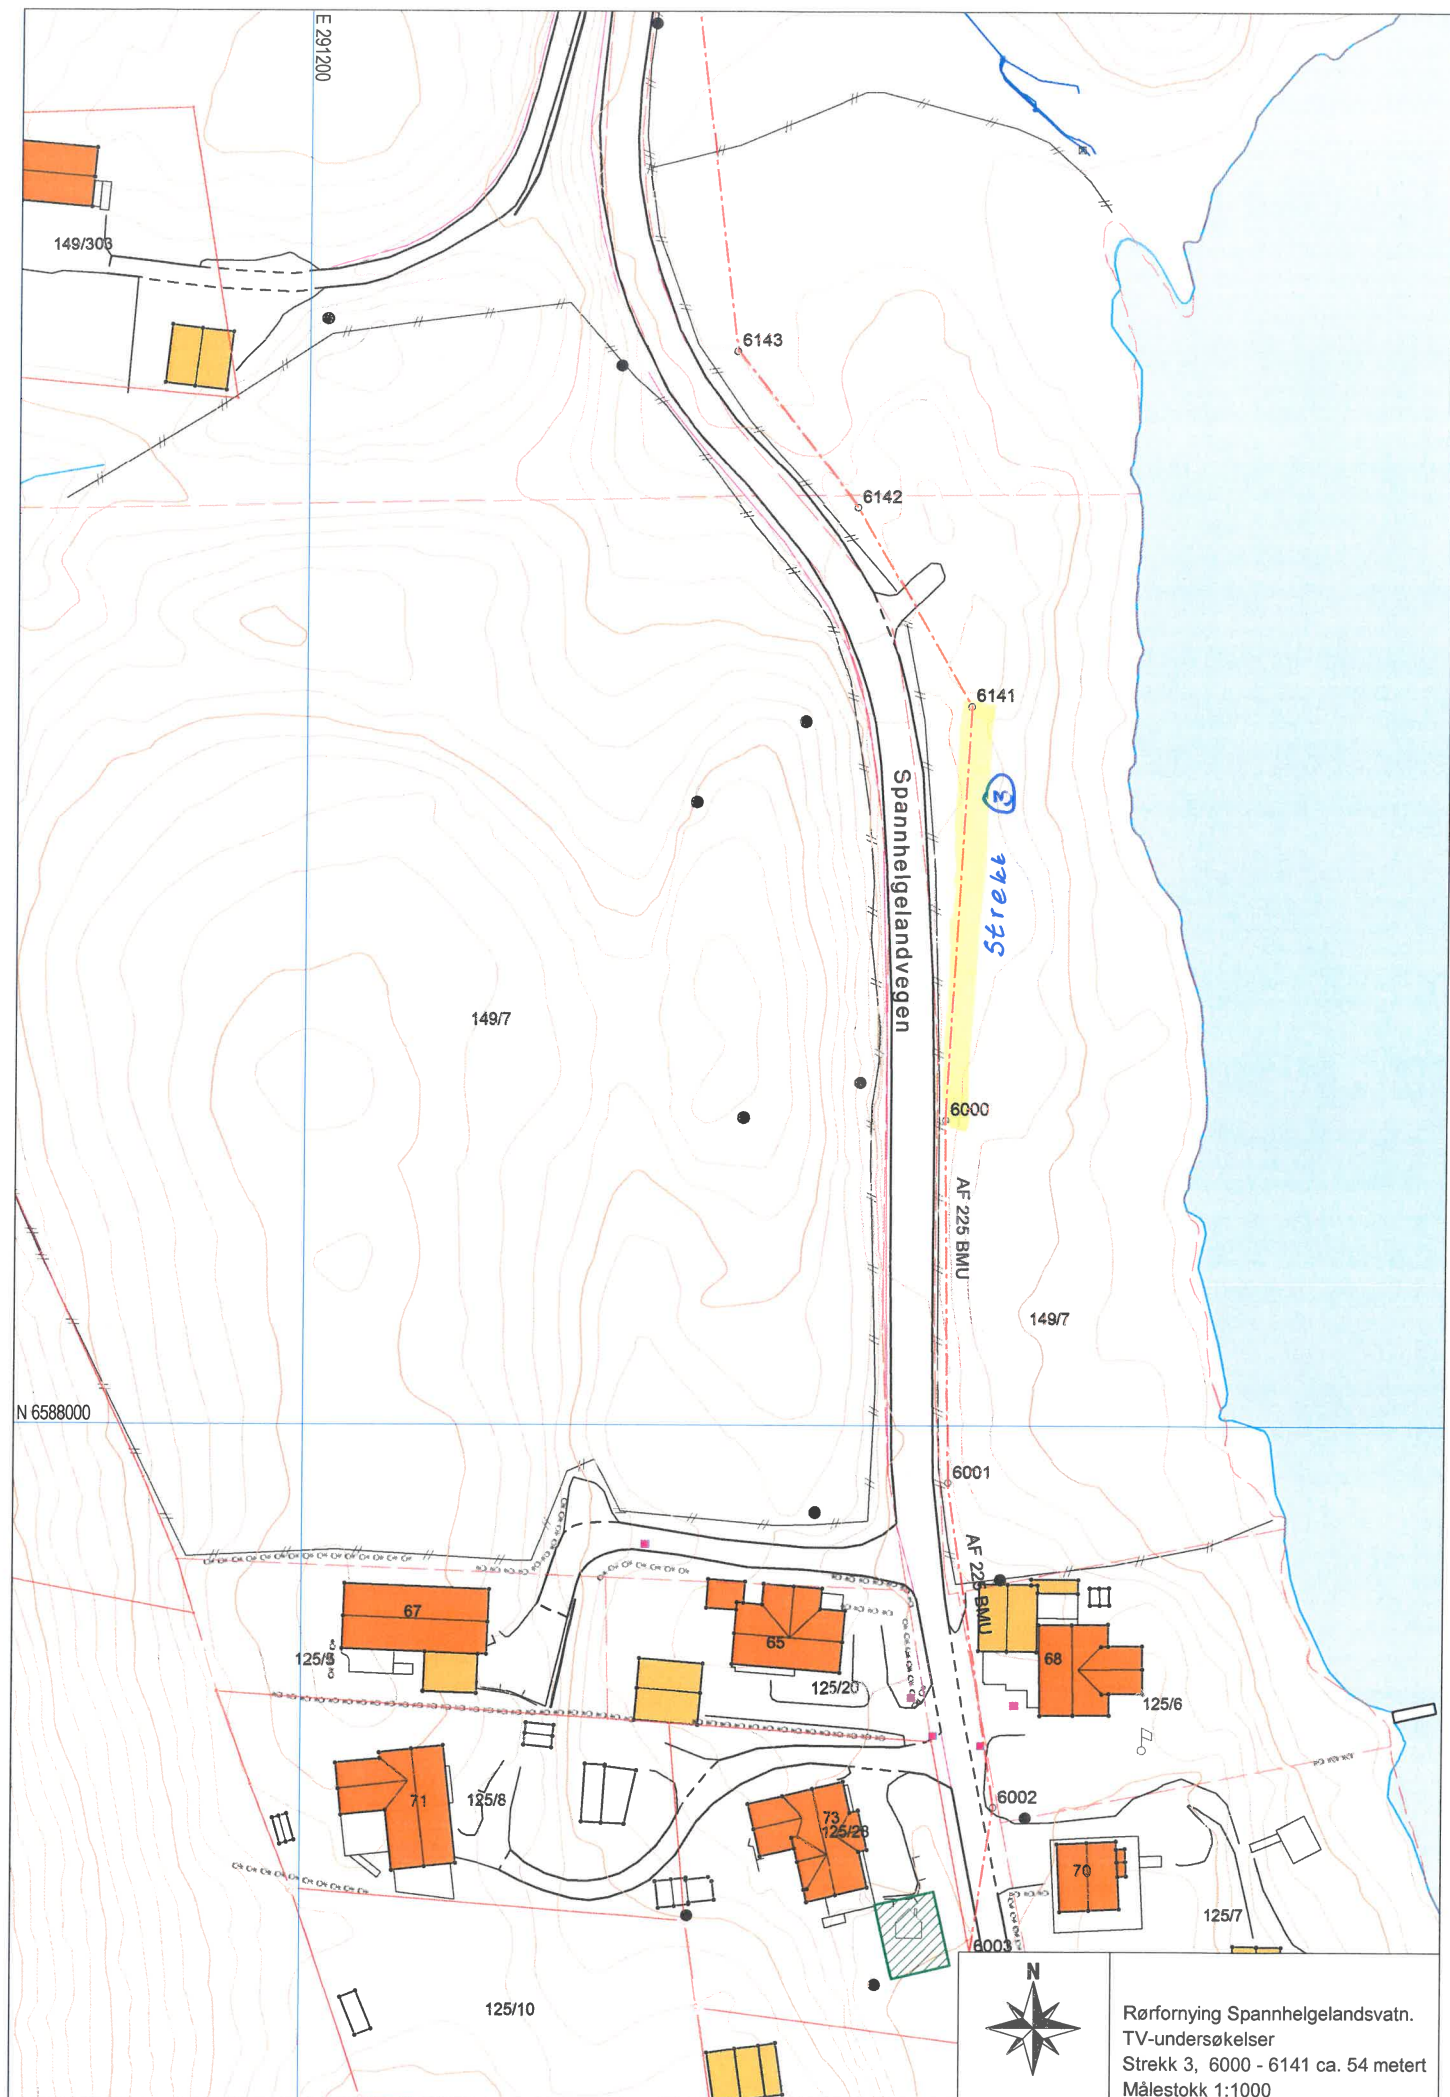


Rørfornyng Spannhelgelandsvatn.
TV-undersøkelser
Strek 3, 6000 - 6141 ca. 54 meter
Målestokk 1:1000

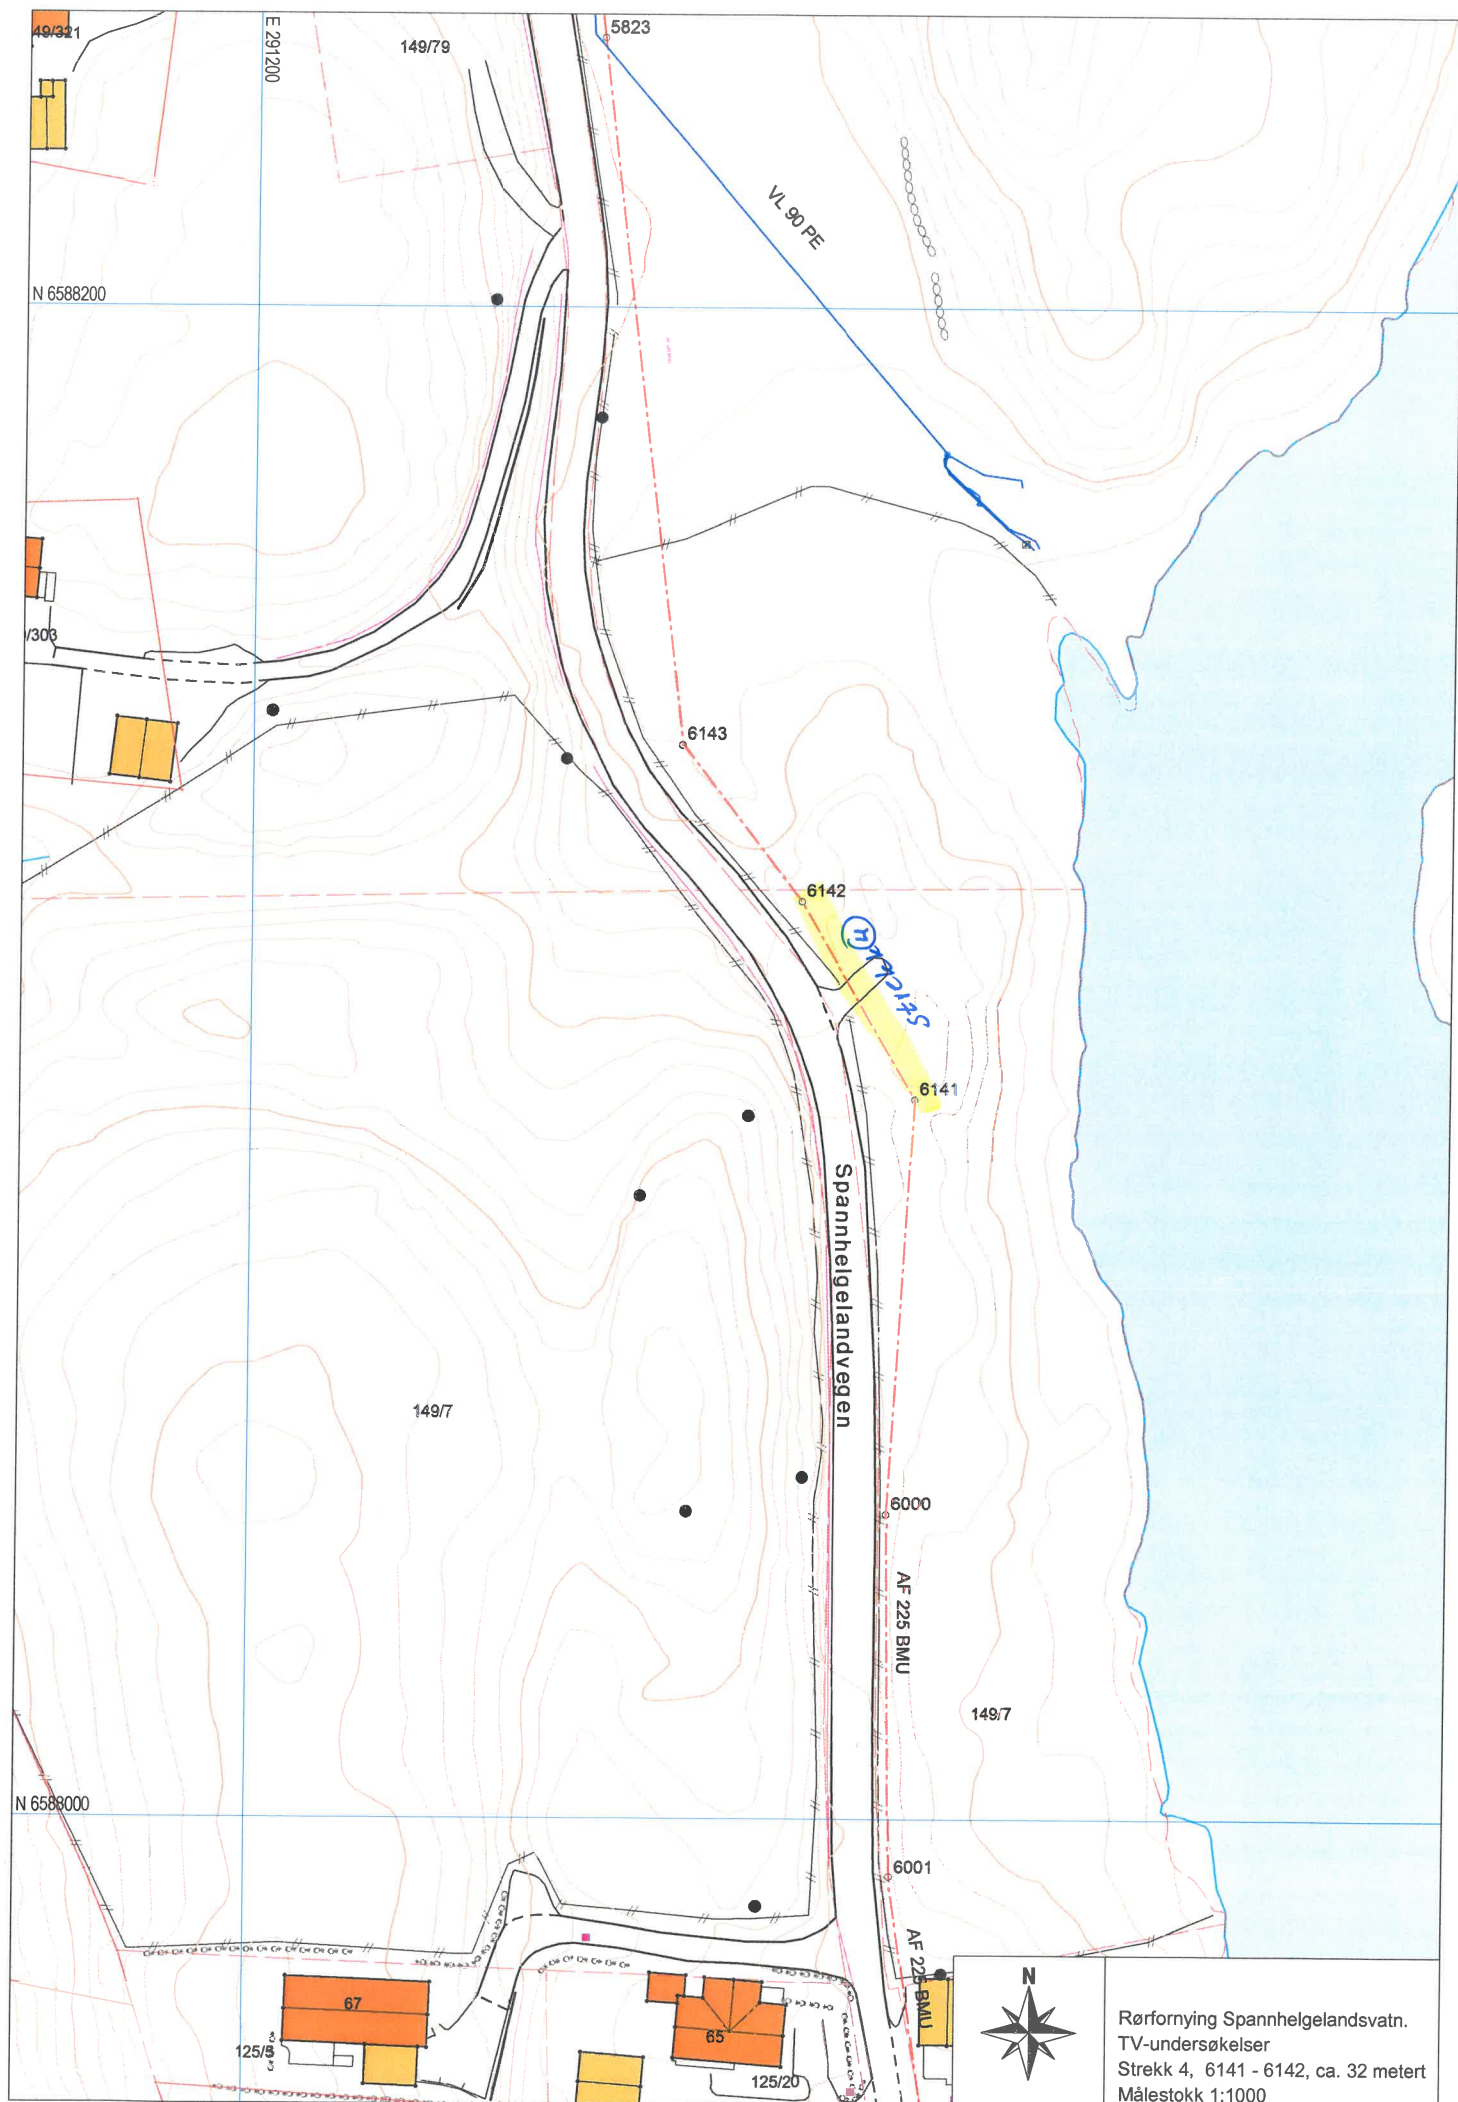



Rørfornying Spannhelgelandsvatn.
TV-undersøkelser
Strekke 4, 6141 - 6142, ca. 32 meter
Målestokk 1:1000

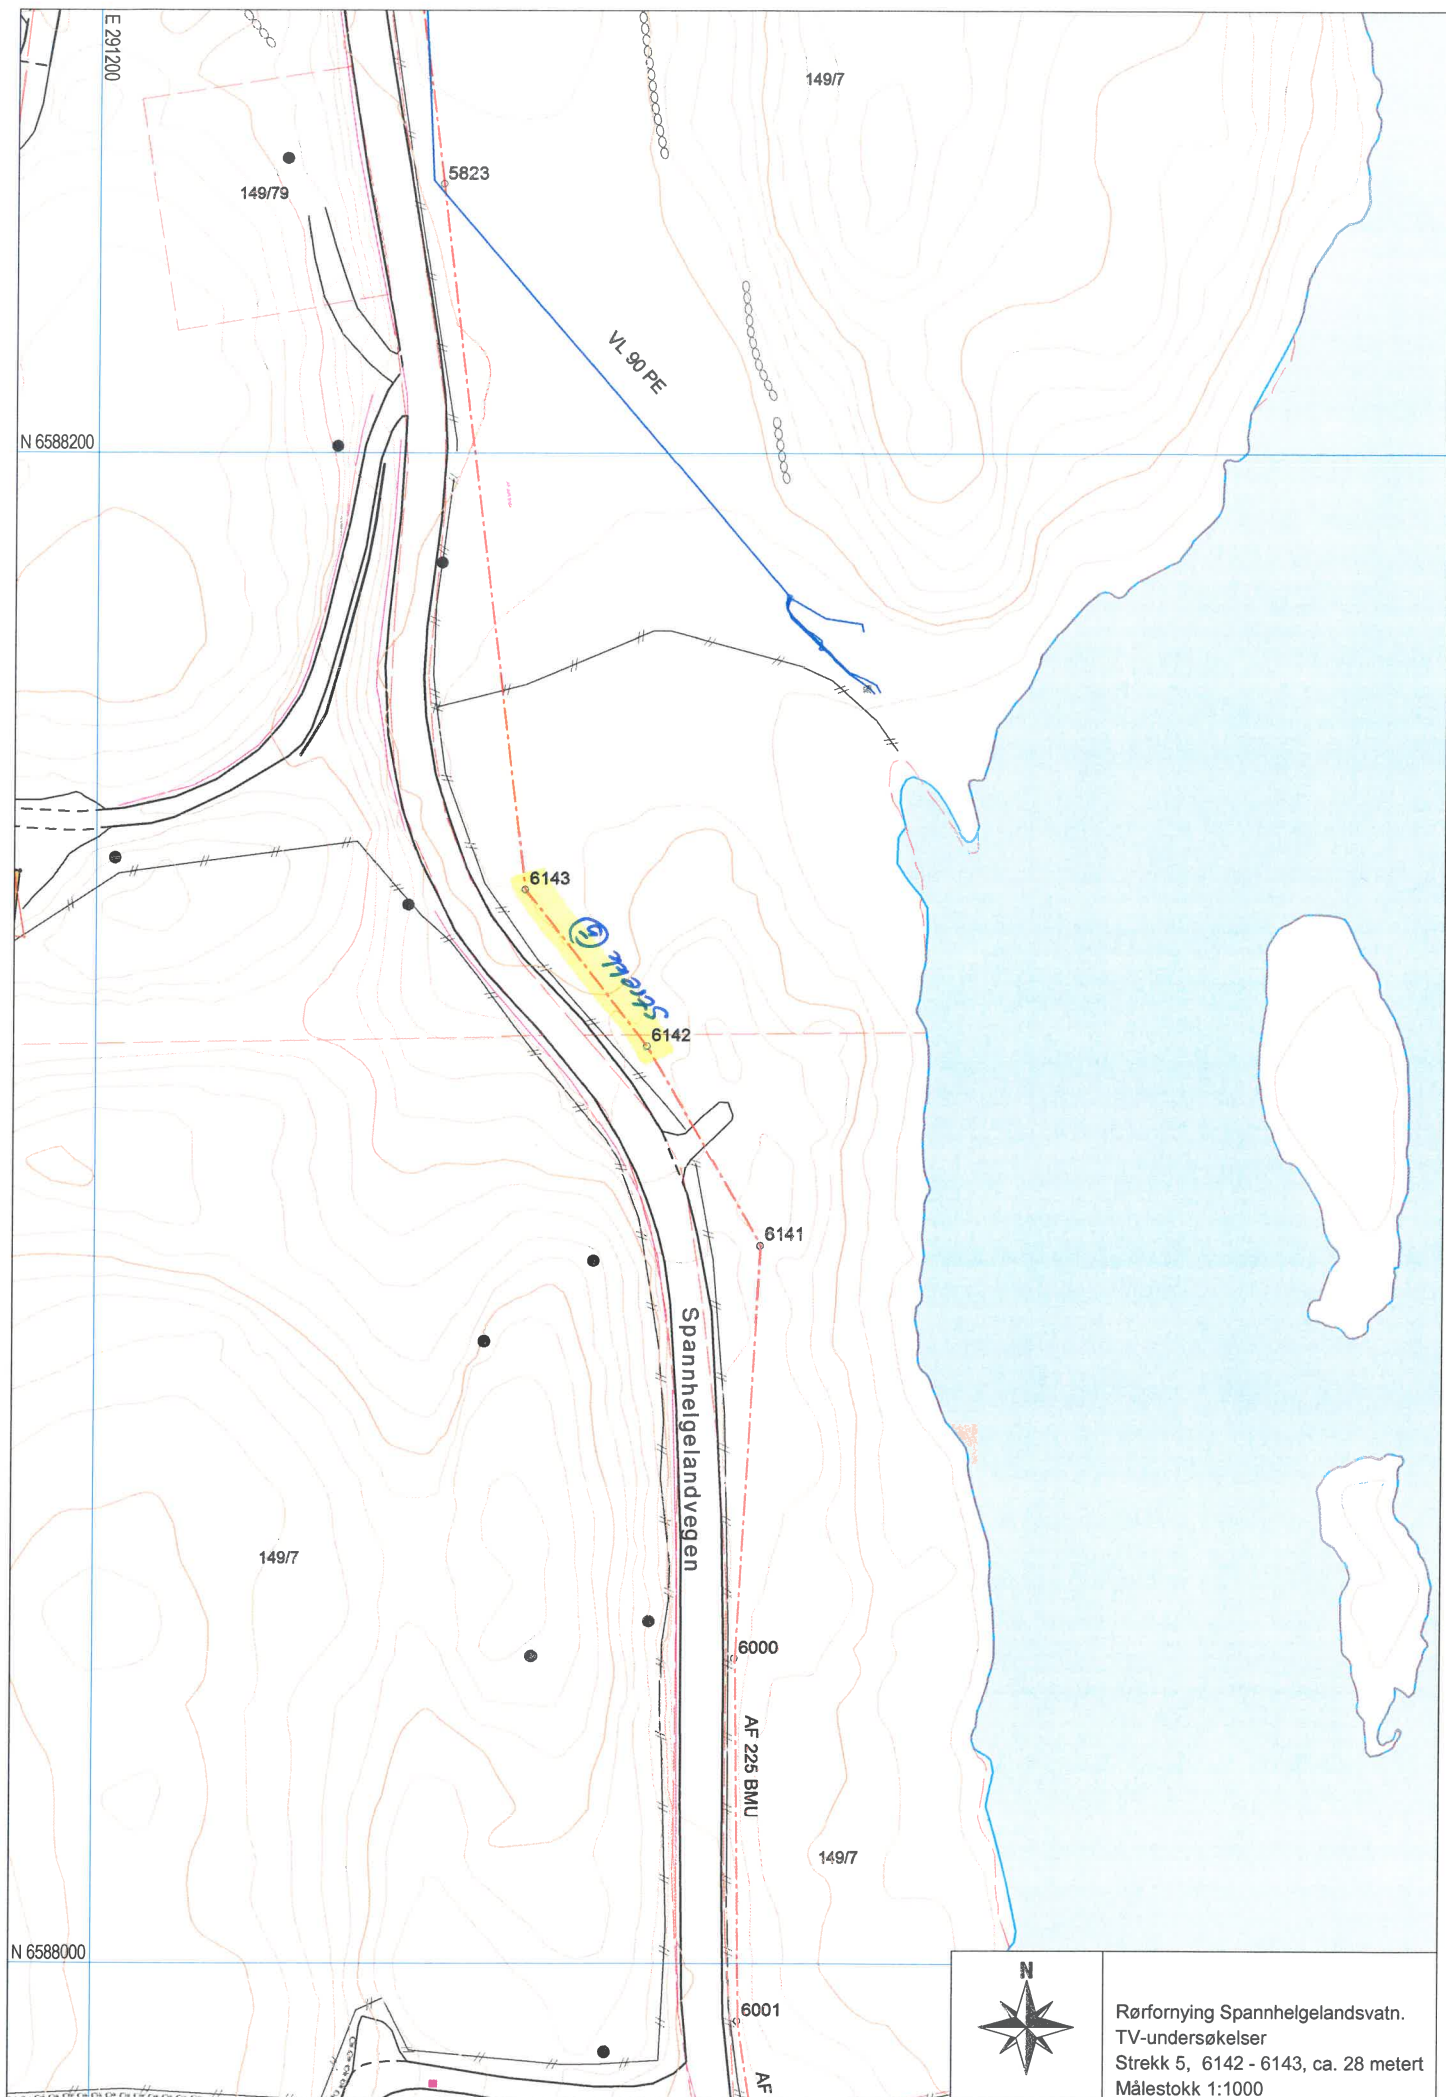

Rørfornying Spannhelgelandsvatn.
TV-undersøkelser
Strek 5, 6142 - 6143, ca. 28 metert
Målestokk 1:1000

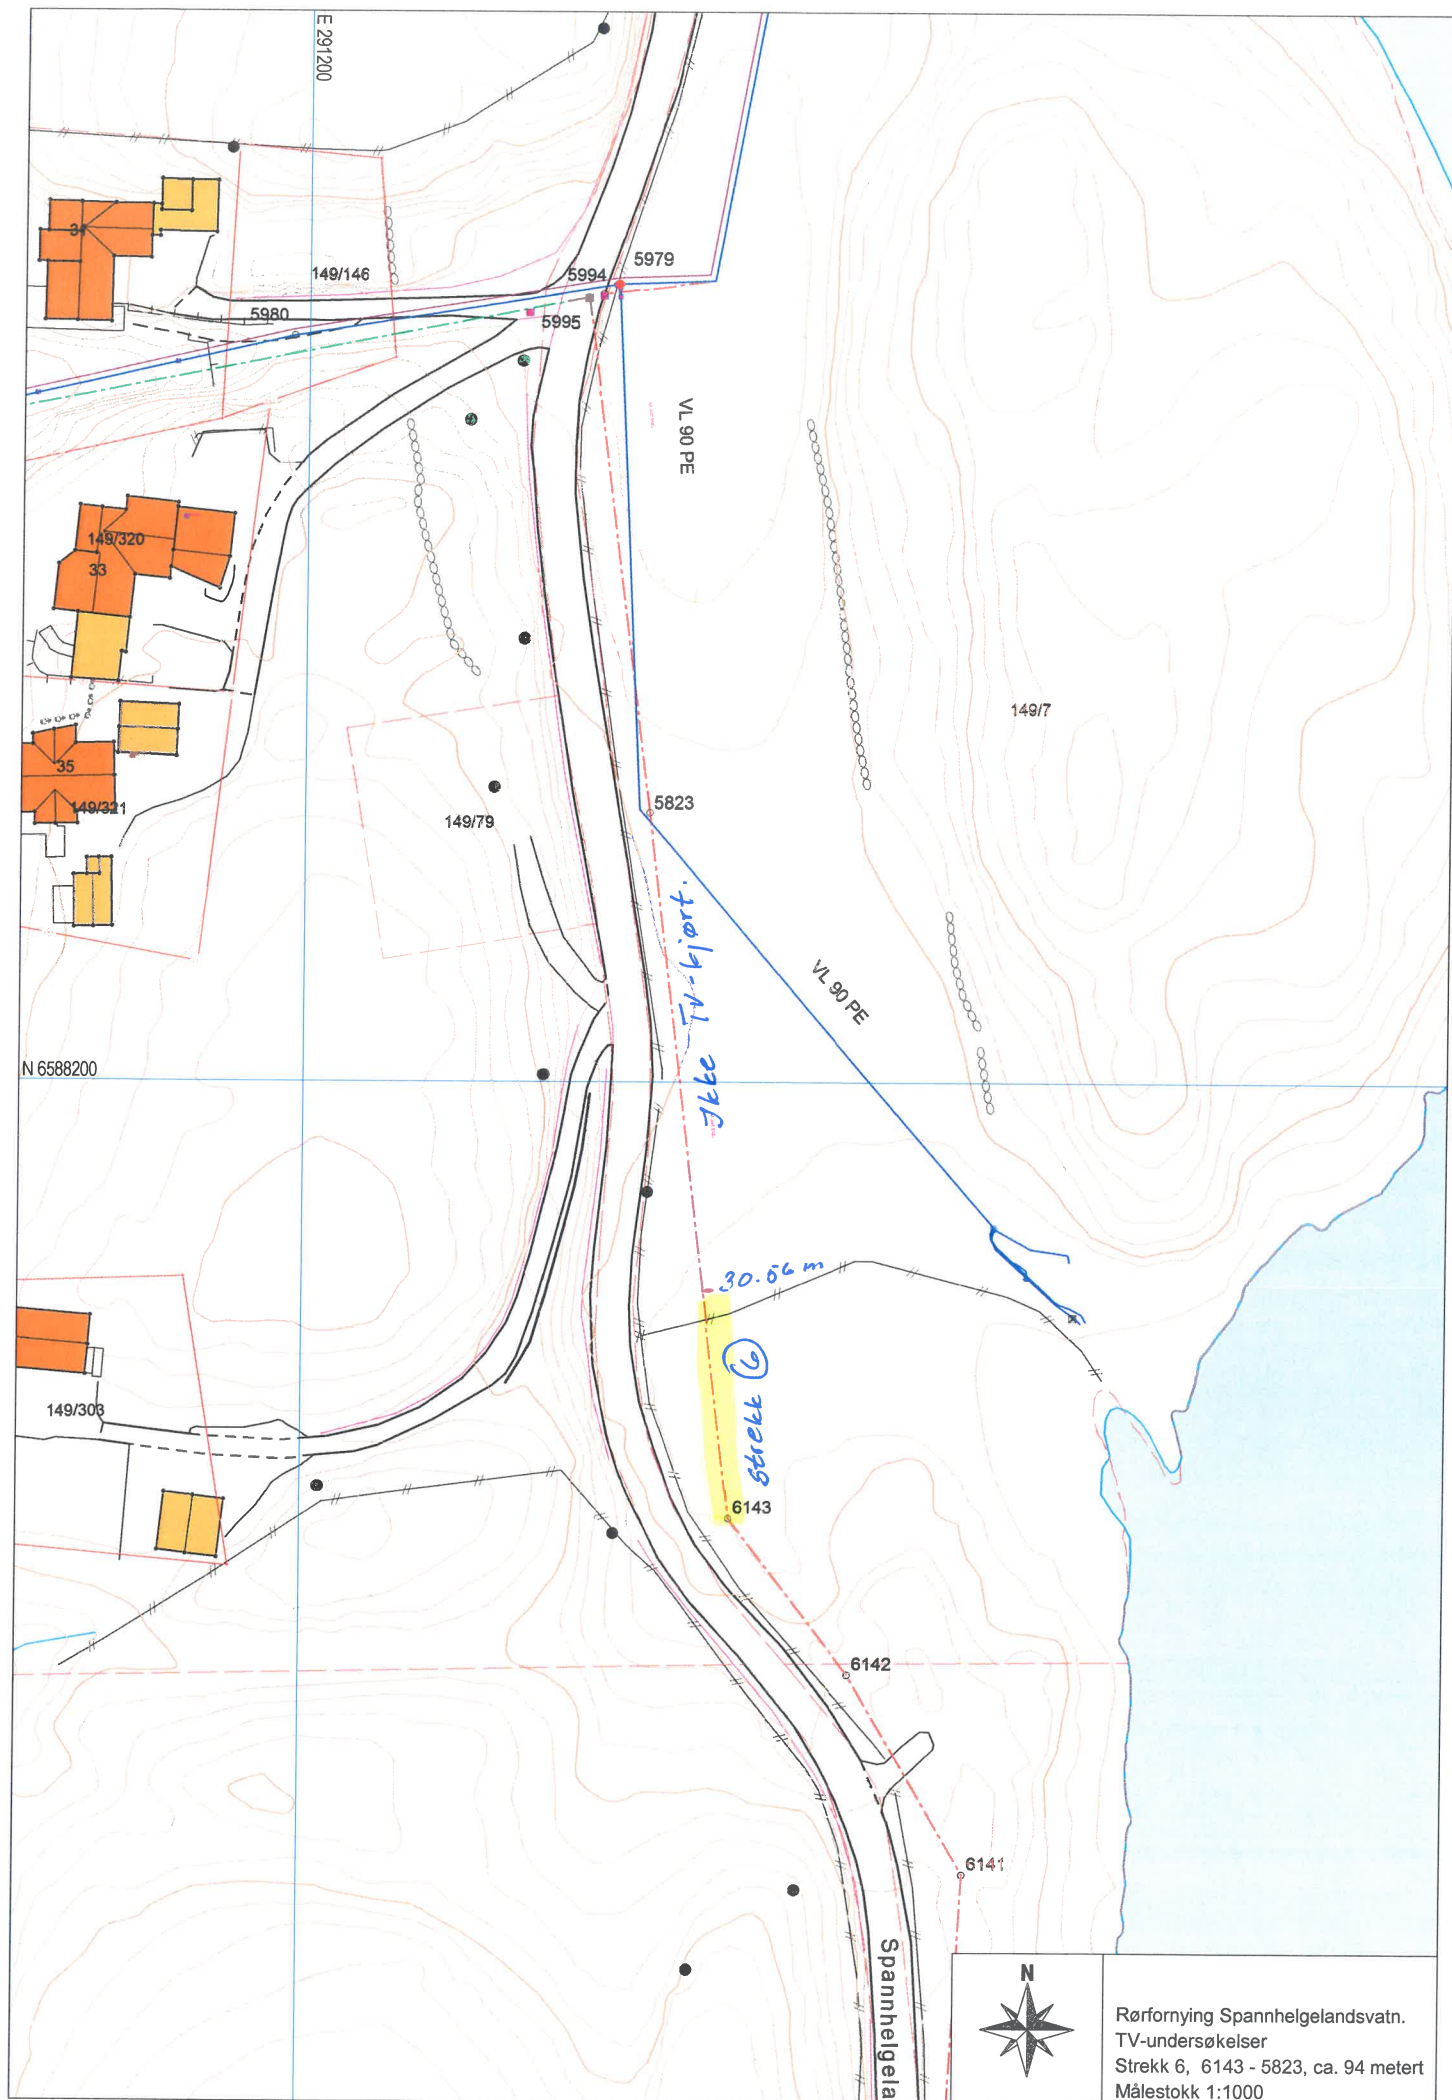

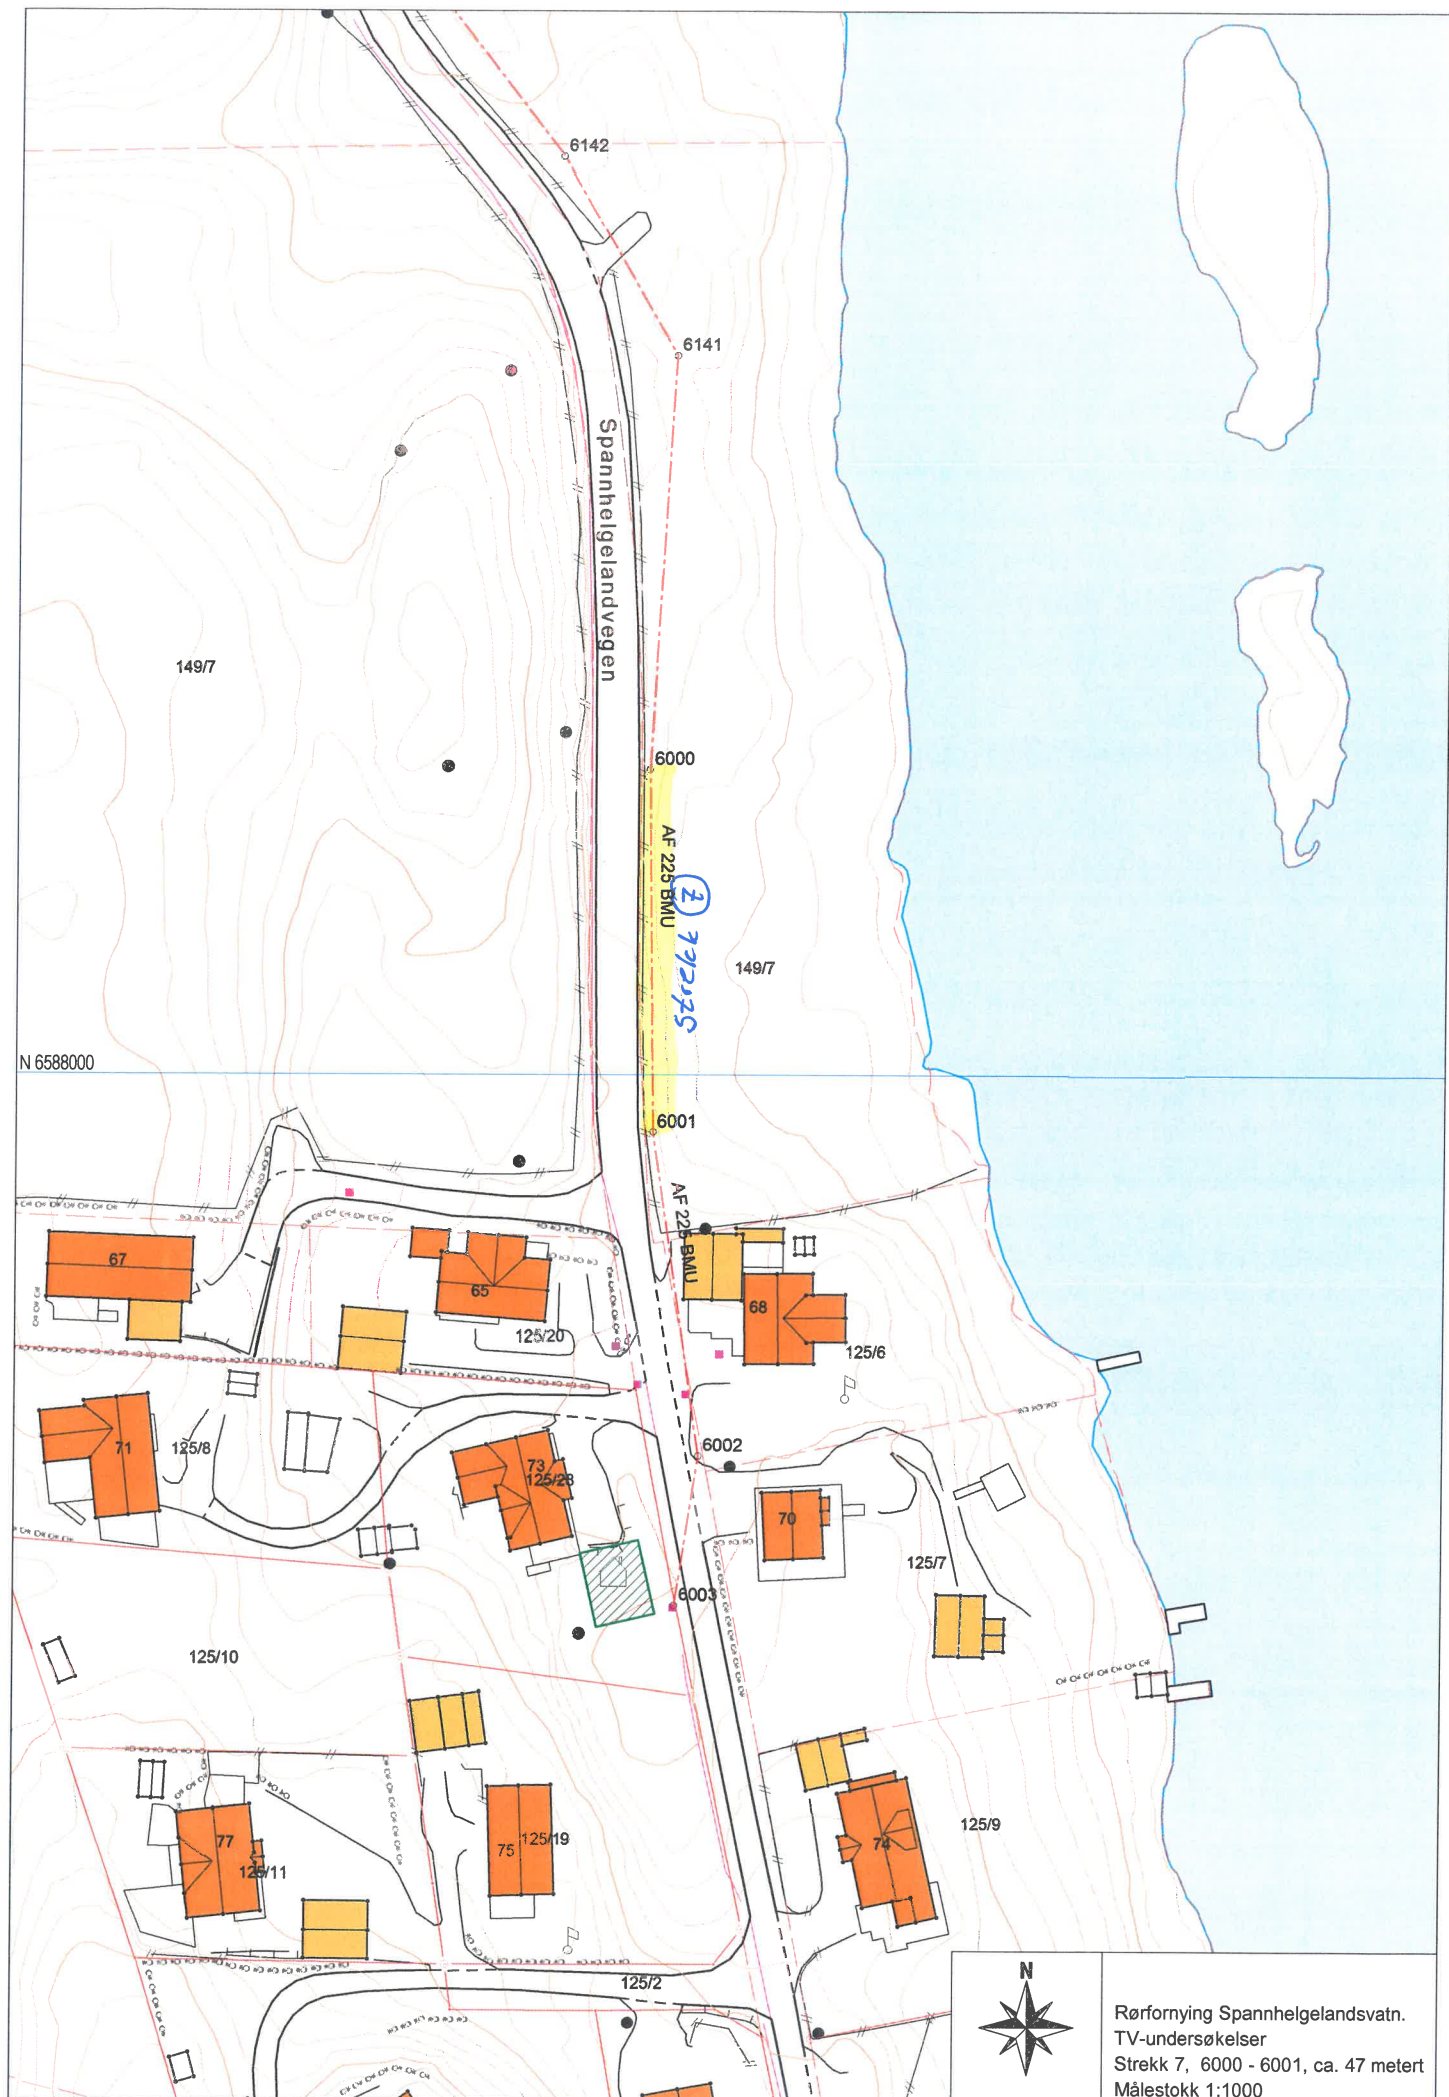

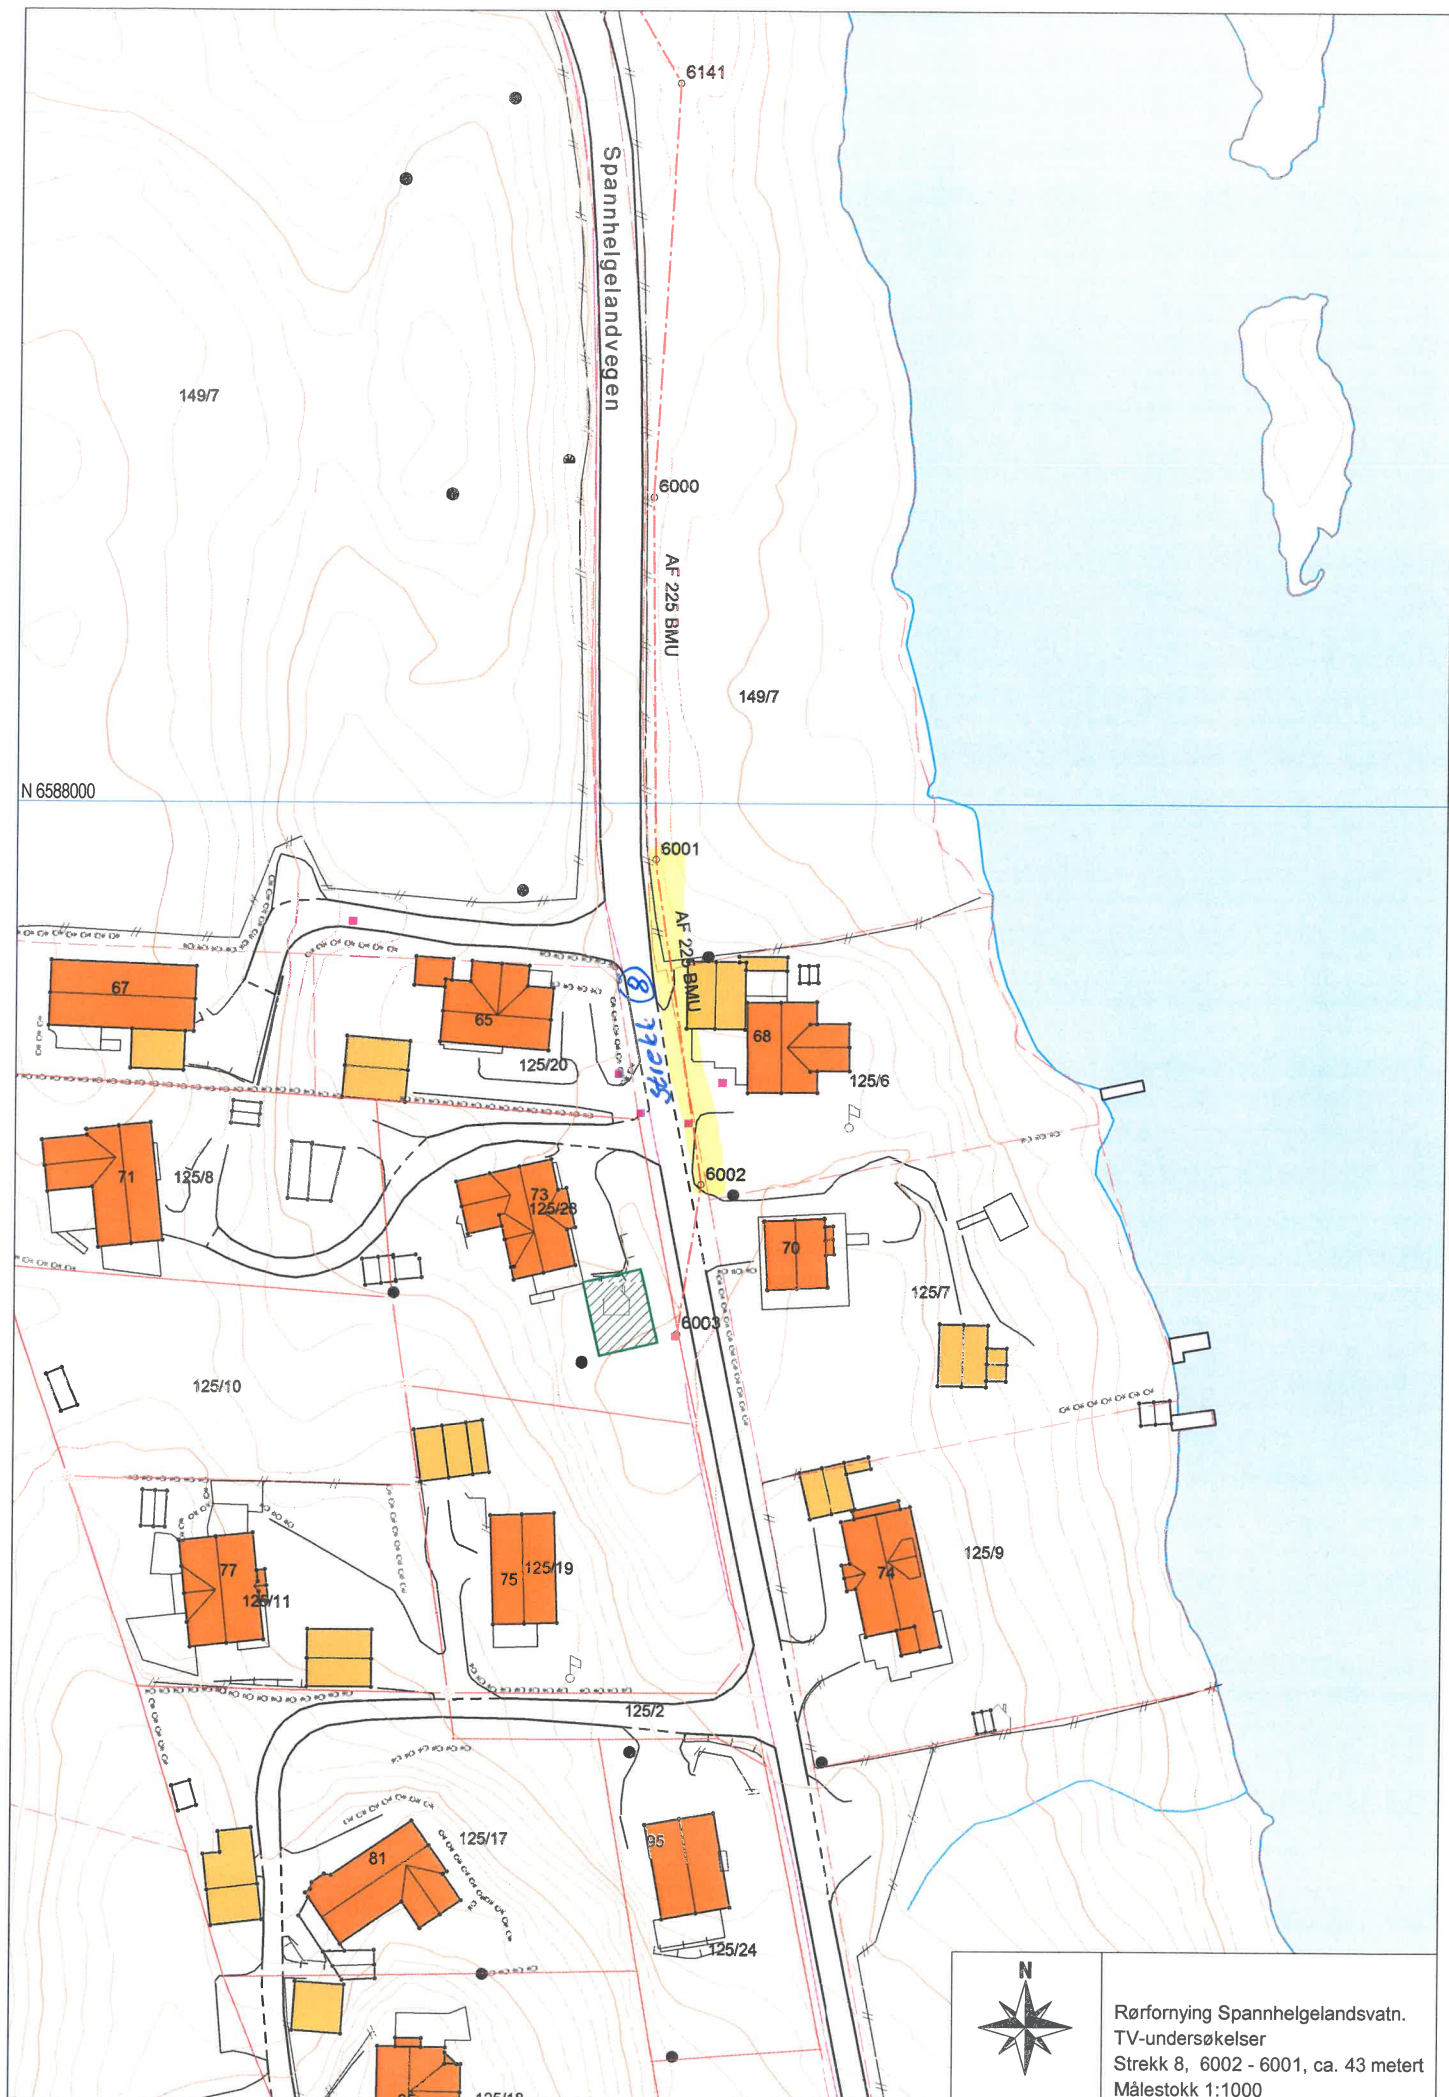

E 291200

Spannhelgelandvegen

149/7

6000


AF 225 BMU

149/7

6001

AF 225 BMU

N 6588000

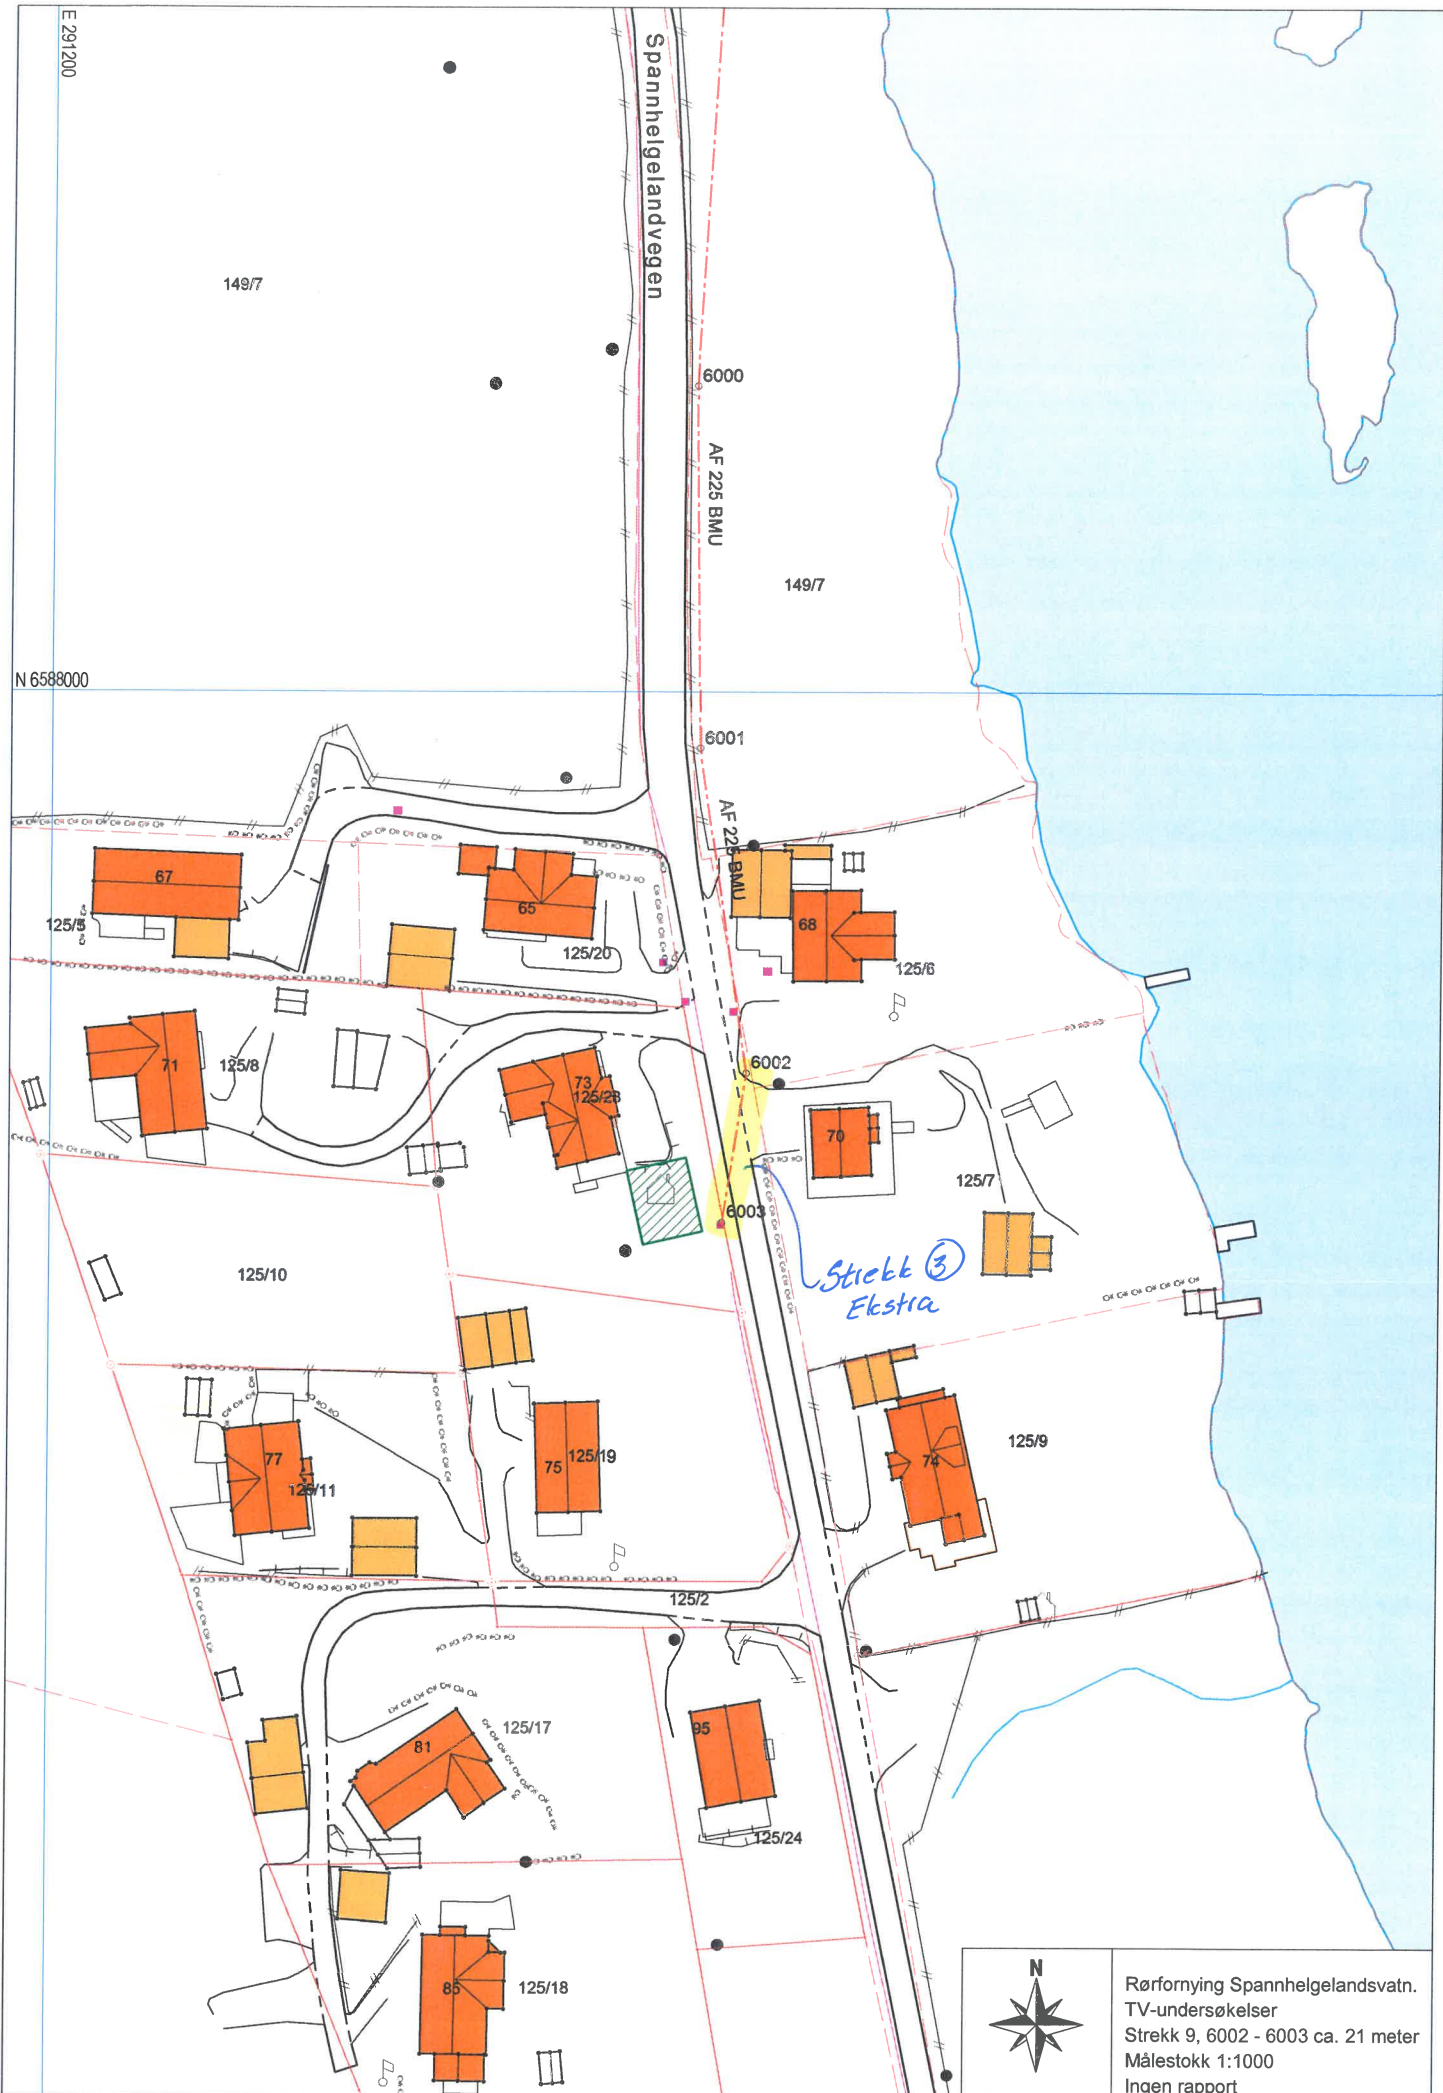

Rørfornying Spannhelgelandsvatn.
TV-undersøkelser
Strekk 9, 6002 - 6003 ca. 21 meter
Målestokk 1:1000
Ingen rapport