
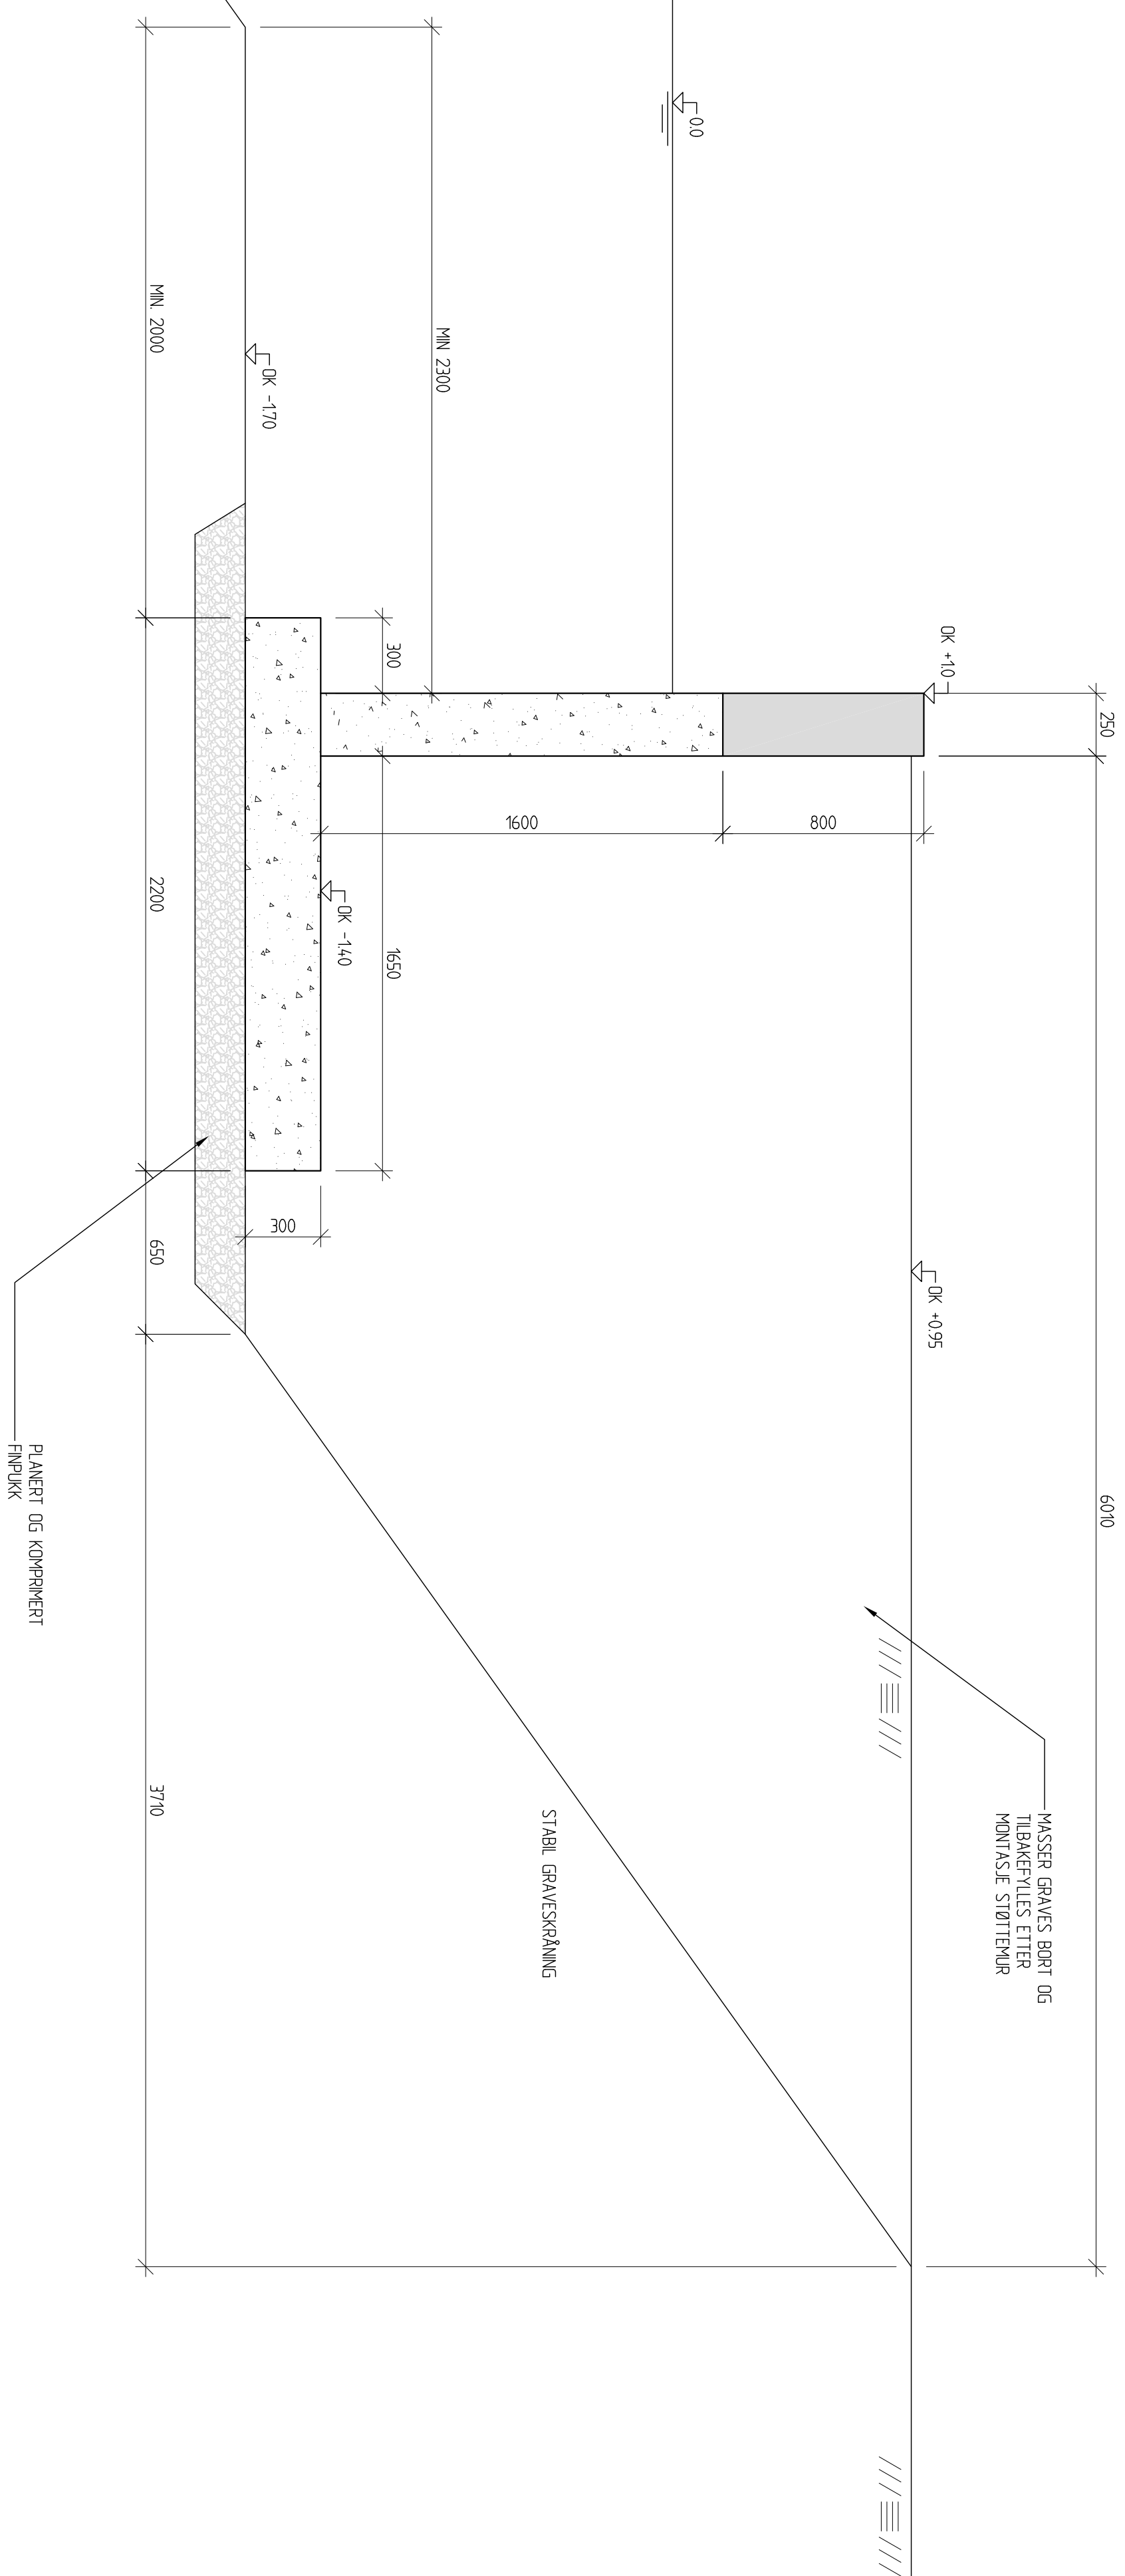
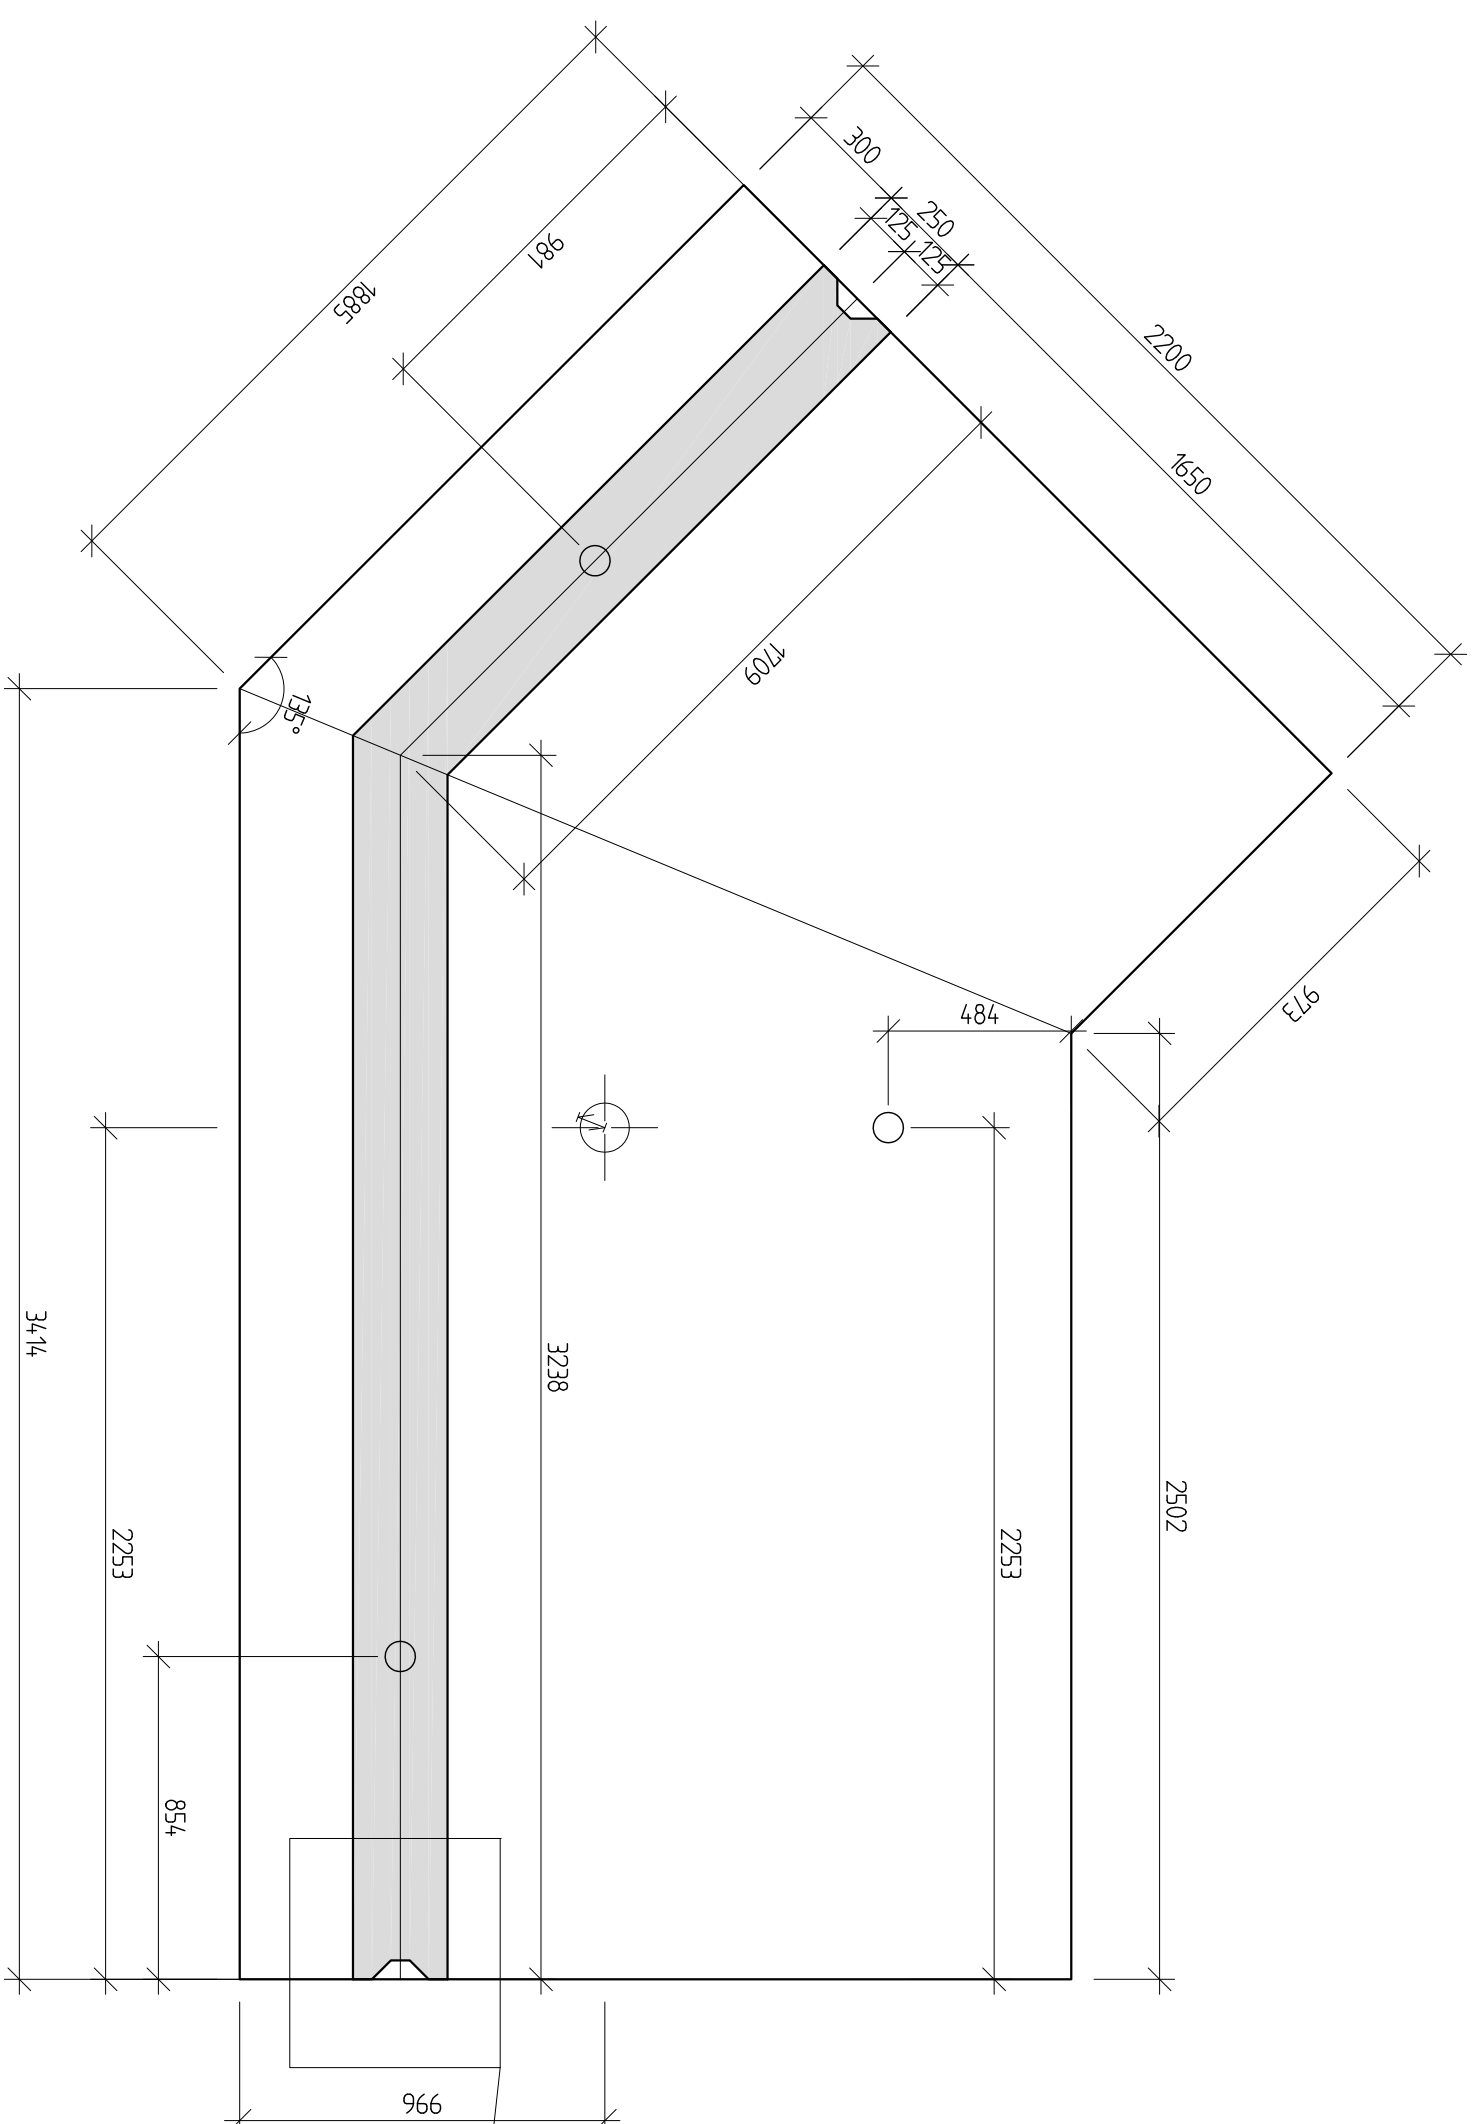


SNITT A
1:20

PLAN ELEMENT TYPE 2
1:20

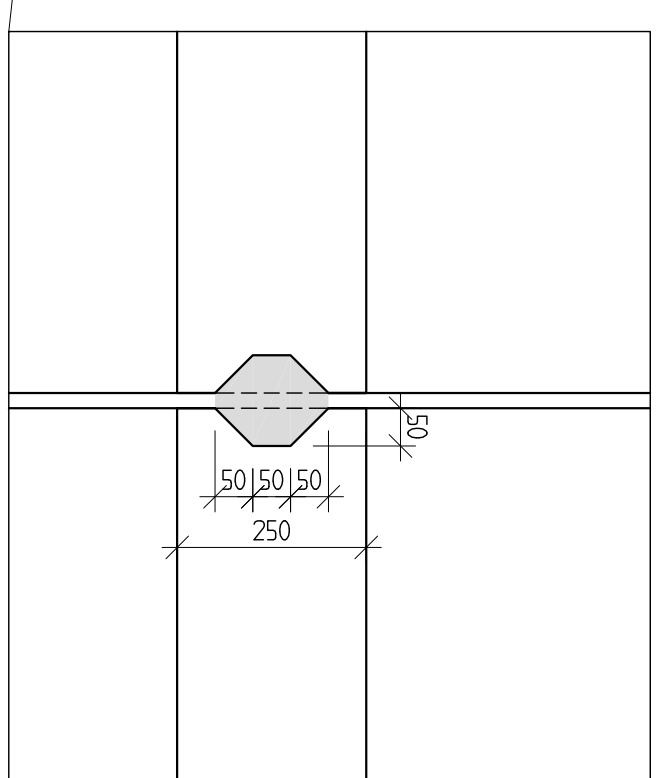

DETALJ A - SAMMENSTØP VEGG
1:10

MERKADDEL	
EKSPONERINGSKLASSE:	XS3
BETONG:	
KVALITET:	B45+MF40
OVERDEKNING:	60+-10mm
ARBEJNING:	
KVALITET:	B500NC
OPFAR:	50ø
ELEMENTVEGT:	TYPE 1 10,8 TONN TYPE 2: 12,2 TONN
ANTAL:	TYPE 1 17 STK TYPE 2: 1 STK
LØFT:	
MINIMUM KROKHOJDE (OVER UK FUNDAMENT):	5,0m
LØFTEMÅLE:	
	TYPE 1 3XDEHA 6000-7,5-0200 FV KULEANKER TYPE 2: 3XDEHA 6000-10,0-0200 FV KULEANKER
LØFTESROPPE:	
	LENGDER TILPASSER DET SKAL IKKE BENYTTES KJETTING MIN SWL: 7,5 TONN
HEROED TID:	MINIMUM 1/4 DAGER FØR LØFT

 Birken & Co SBO OG AULEGGERENTREPRENØR	1. tegl	TN
	2. tegl	TN
	3. tegl	TN
	4. tegl	TN
360 – TRASKJÆRET SAUDA NY STØTTEKIL PLAN OG SUNT ELEMENT TYPE 2	1. tegl	TN
	2. tegl	TN
	3. tegl	TN
	4. tegl	TN
19-128 SBO nr	1. tegl	TN

PROCON

RÅDGIVENDE INGENIØRER MRIF
SVERDRUPSGT. 23 - 4007 STAVANGER
TEL 51 56 90 90 - FAX 51 56 90 91



K05