


L.M. 1:500
H.M. 1:100

L.M. 1:500
H.M. 1:100



10

5

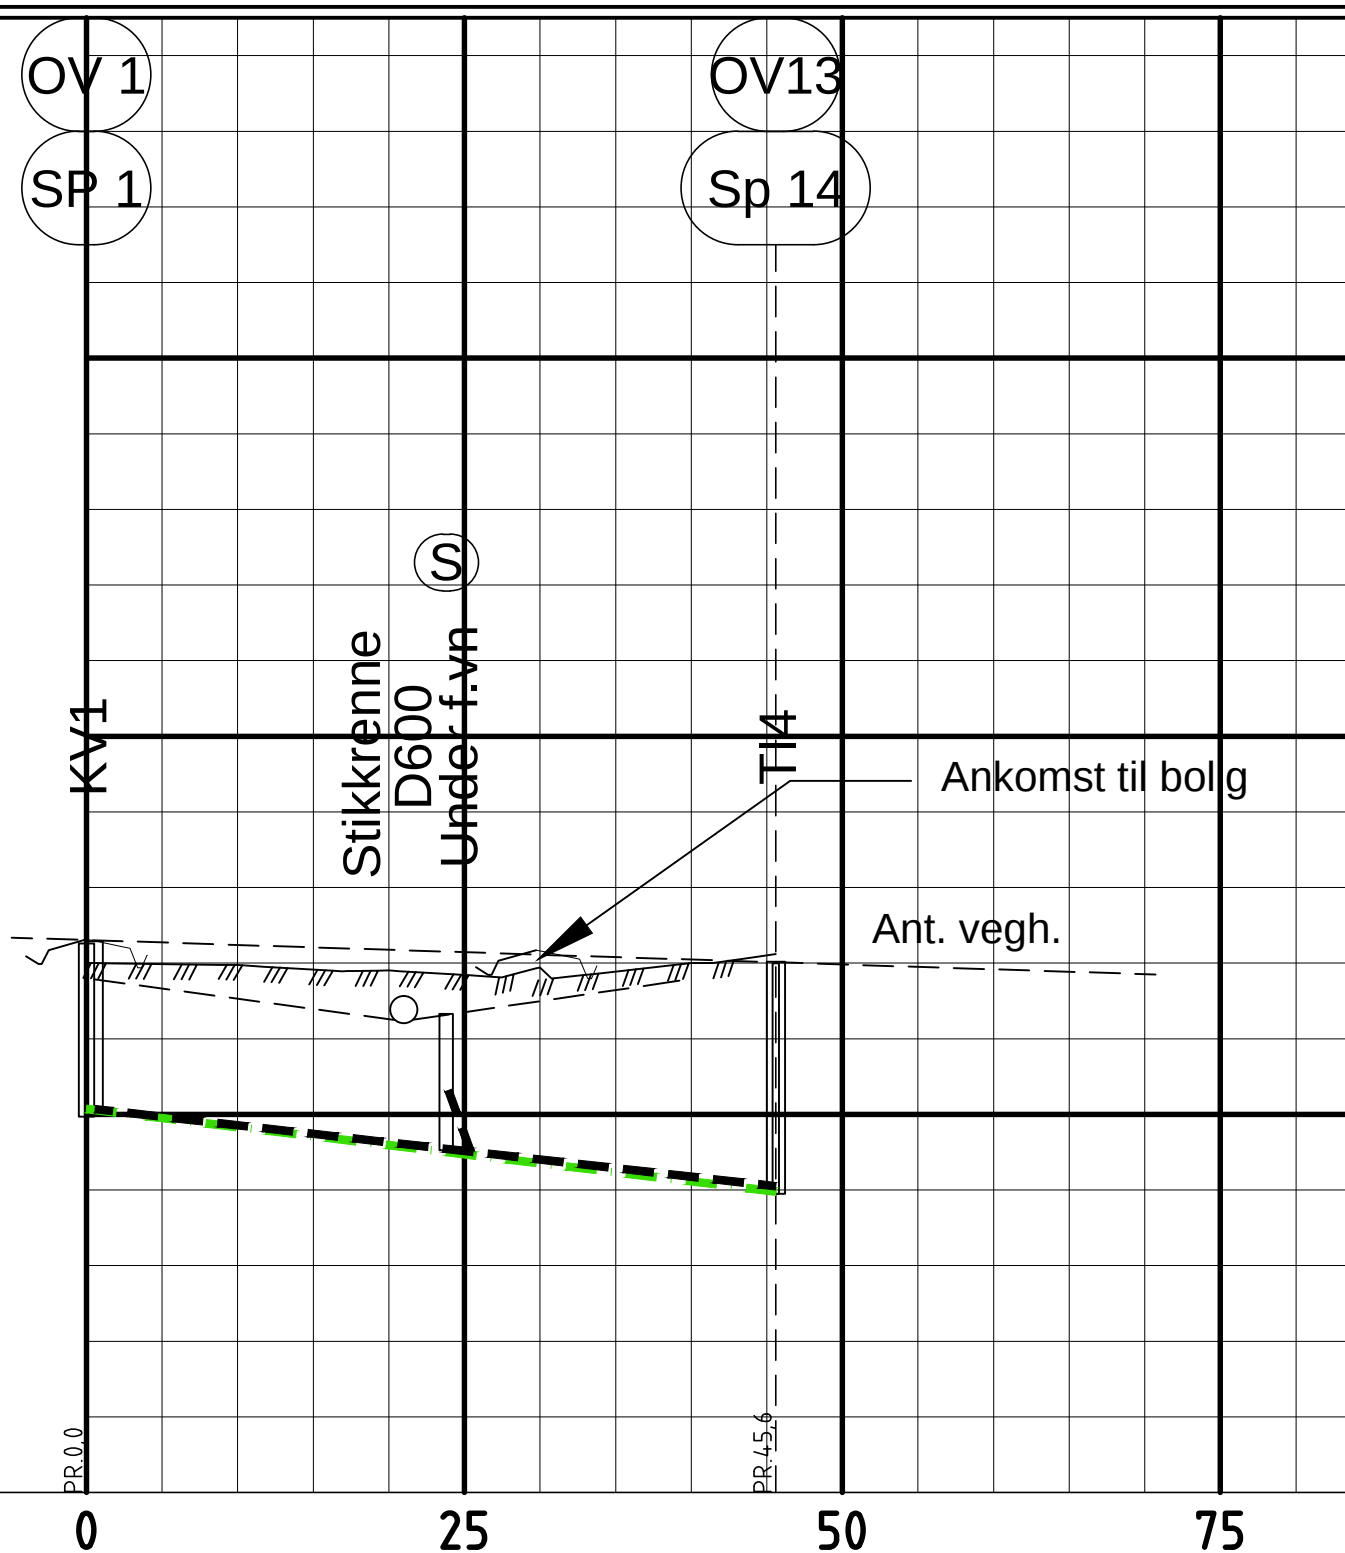

PROFIL NR.		0	25		50		75
Grunneier							
Markslag							
Grunnforhold							
TERRENG H./TOPP VEGDEKKE		7,32	6,97	6,90	6,94	7,00	
Hor.vinkelpunktavstand i m		45,6					
Spillvannsledning	Kumavstand i m	45,6					
	Fall i ‰	-23,6					
	Kote innv. bunn	5,07					4,00
	Type og dim	160PVC SN8					
Overvannsledning	Kumavstand i m	45,0					
	Fall i ‰	-22,2					
	Kote innv. bunn	5,07					4,00
	Type og dim	200PVC SN8					

