



Profile: 10000

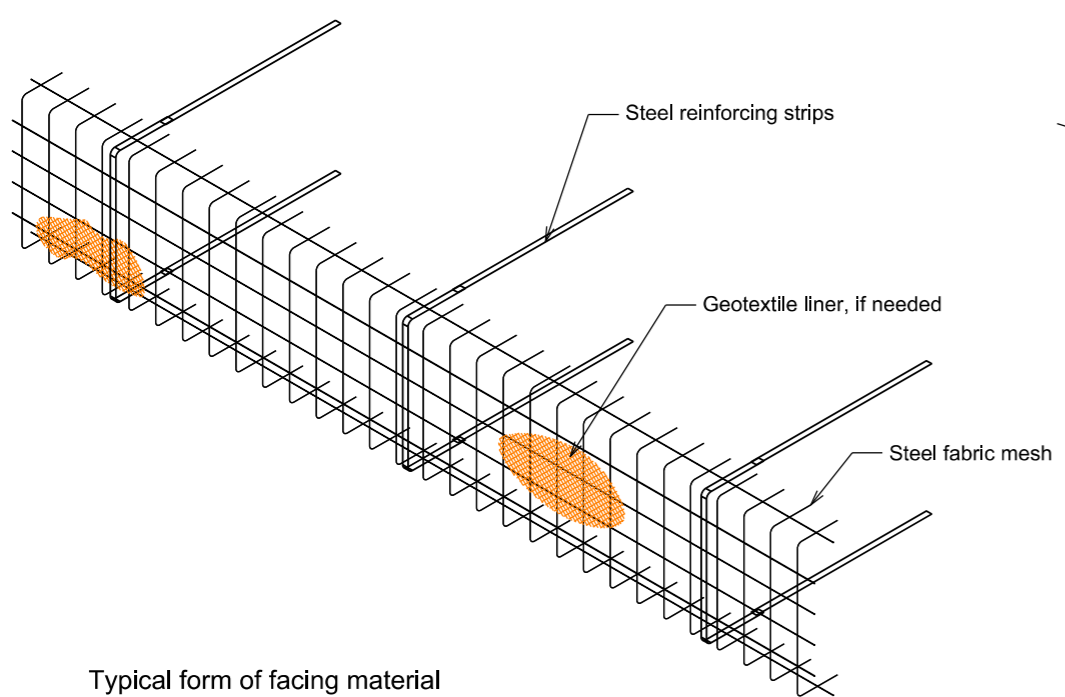

Typical form of facing material

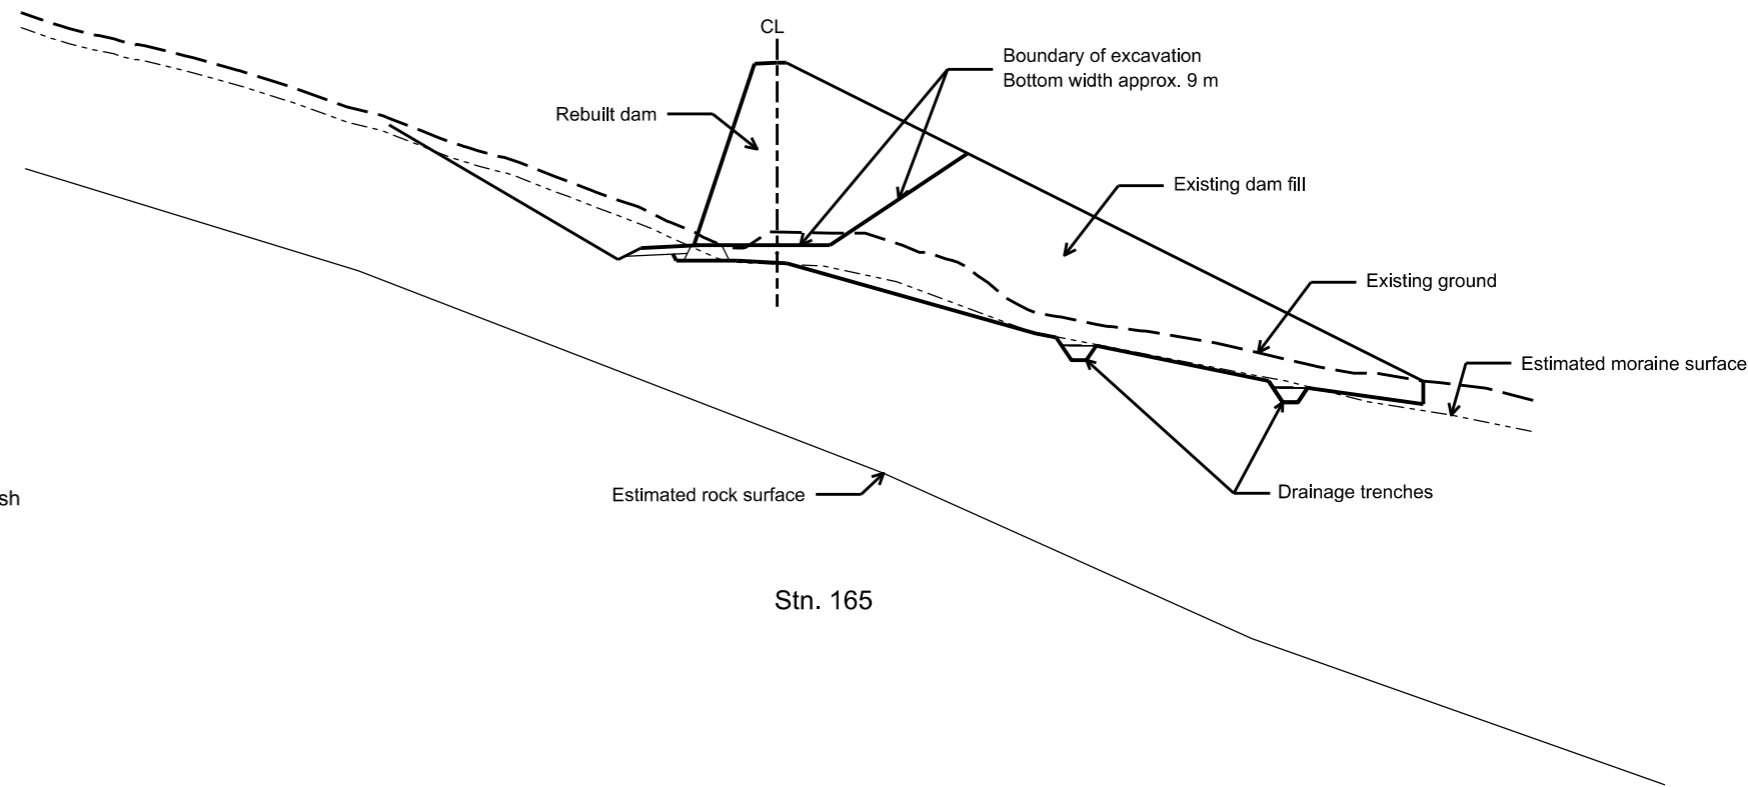

Stn. 165

Forklaring:
 Koordinatsystem: EPSG:25833-ETRS89/UTM33
 Høydesystem: NN2000
 Kartdata: Statens kartverk
 Terrengmodell: Hnit Consulting

6		Status:	Tender	
5		Proj. Hnit:	20254	
4		Design: aj	Tegn.: aj	QC: ggh
3		Kontakt NVE:		
2		Pnr.: 1603595289		
1		Dato: 2021-01-06		
△	Endring	Dato	Godkjent: Sign: Arni Jonsson	

Hnit
 VERKFRÆÐISTOFA

Norges Vassdrags- og Energidirektorat NVE
 Samuelsberg
 Snow avalanche catching dam
 Profile: 10000
 Details

Original: ISO A1
 M: 1:500
 Tegn. nr.: 20254-D-C101
 Utg.: 0