
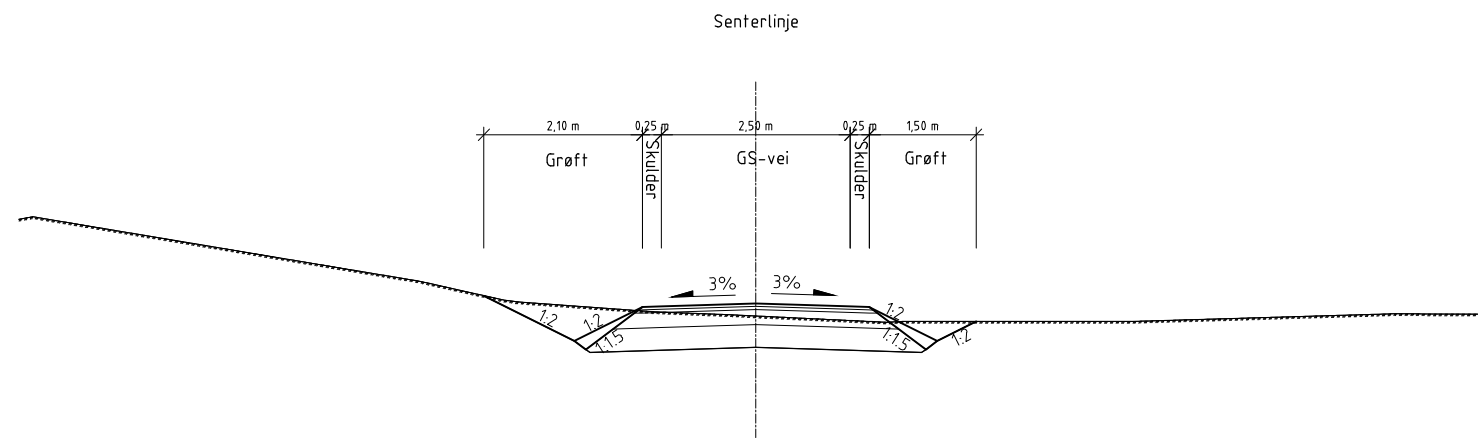


Normalprofil Rønningsåsen GS-vei
Linje 70001 profil 8
M=1:50 (A1)

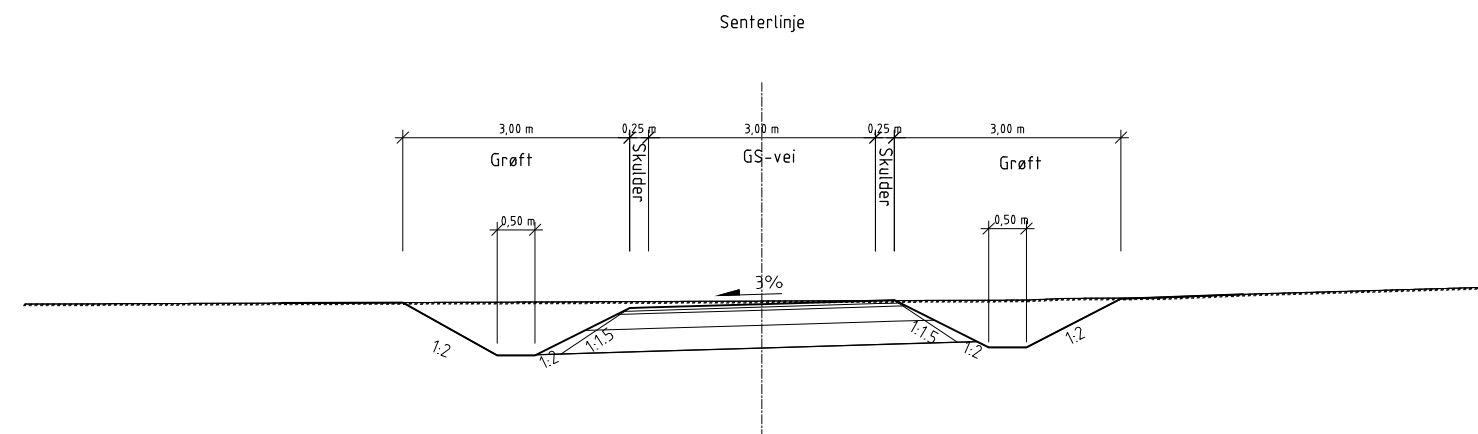

Normalprofil Rønningsåsen GS-vei
Linje 70001 profil 108
M=1:50 (A1)

[illegible]