

Areal p-plass


$$A = 1500 \text{ m}^2$$

Aukjørsel:


$$A = 6 \text{ m} \times 75 \text{ m} = 450 \text{ m}^2$$

Fortau:


$$L = 35 \text{ m} \times 3 \text{ m} = 105 \text{ m}^2$$

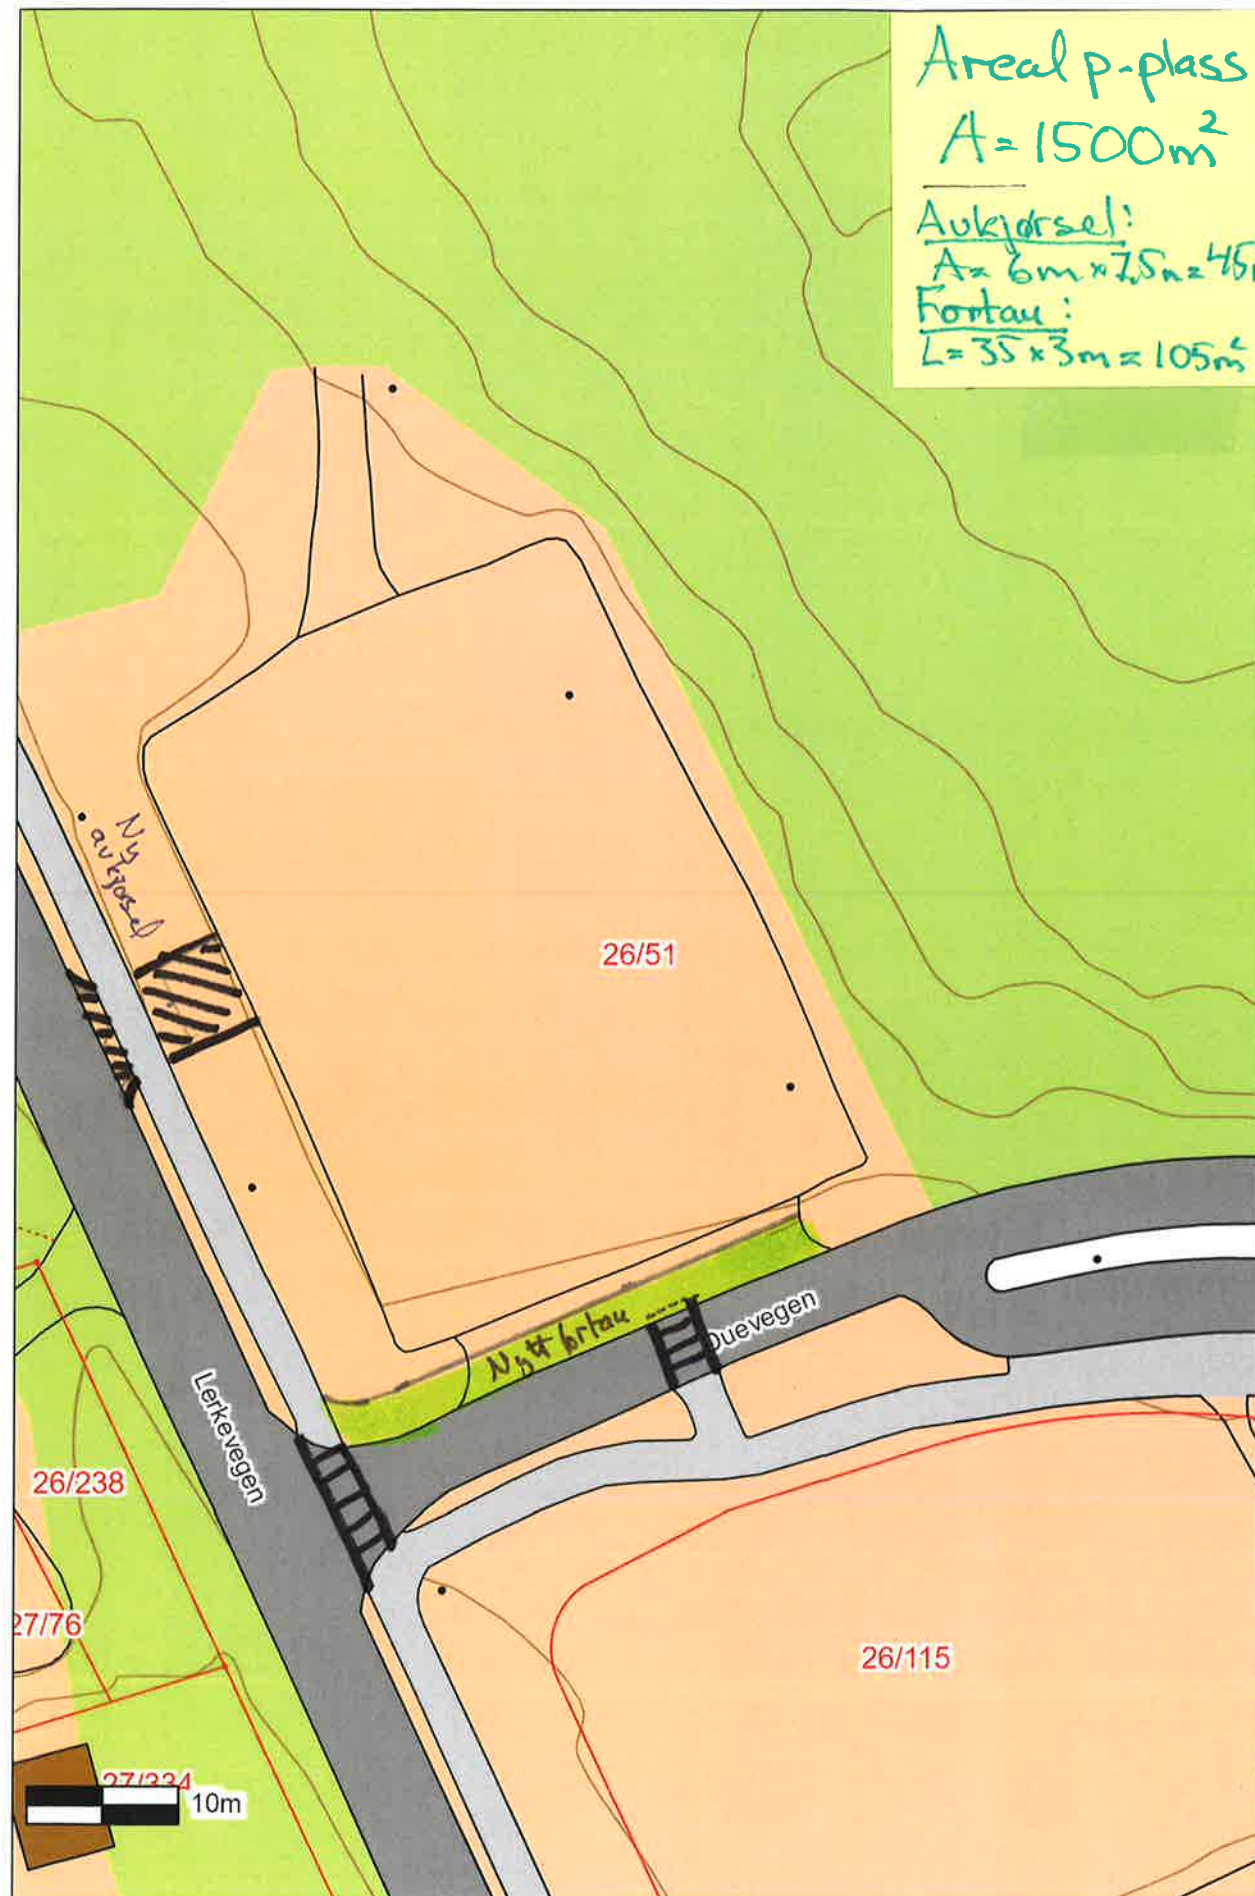



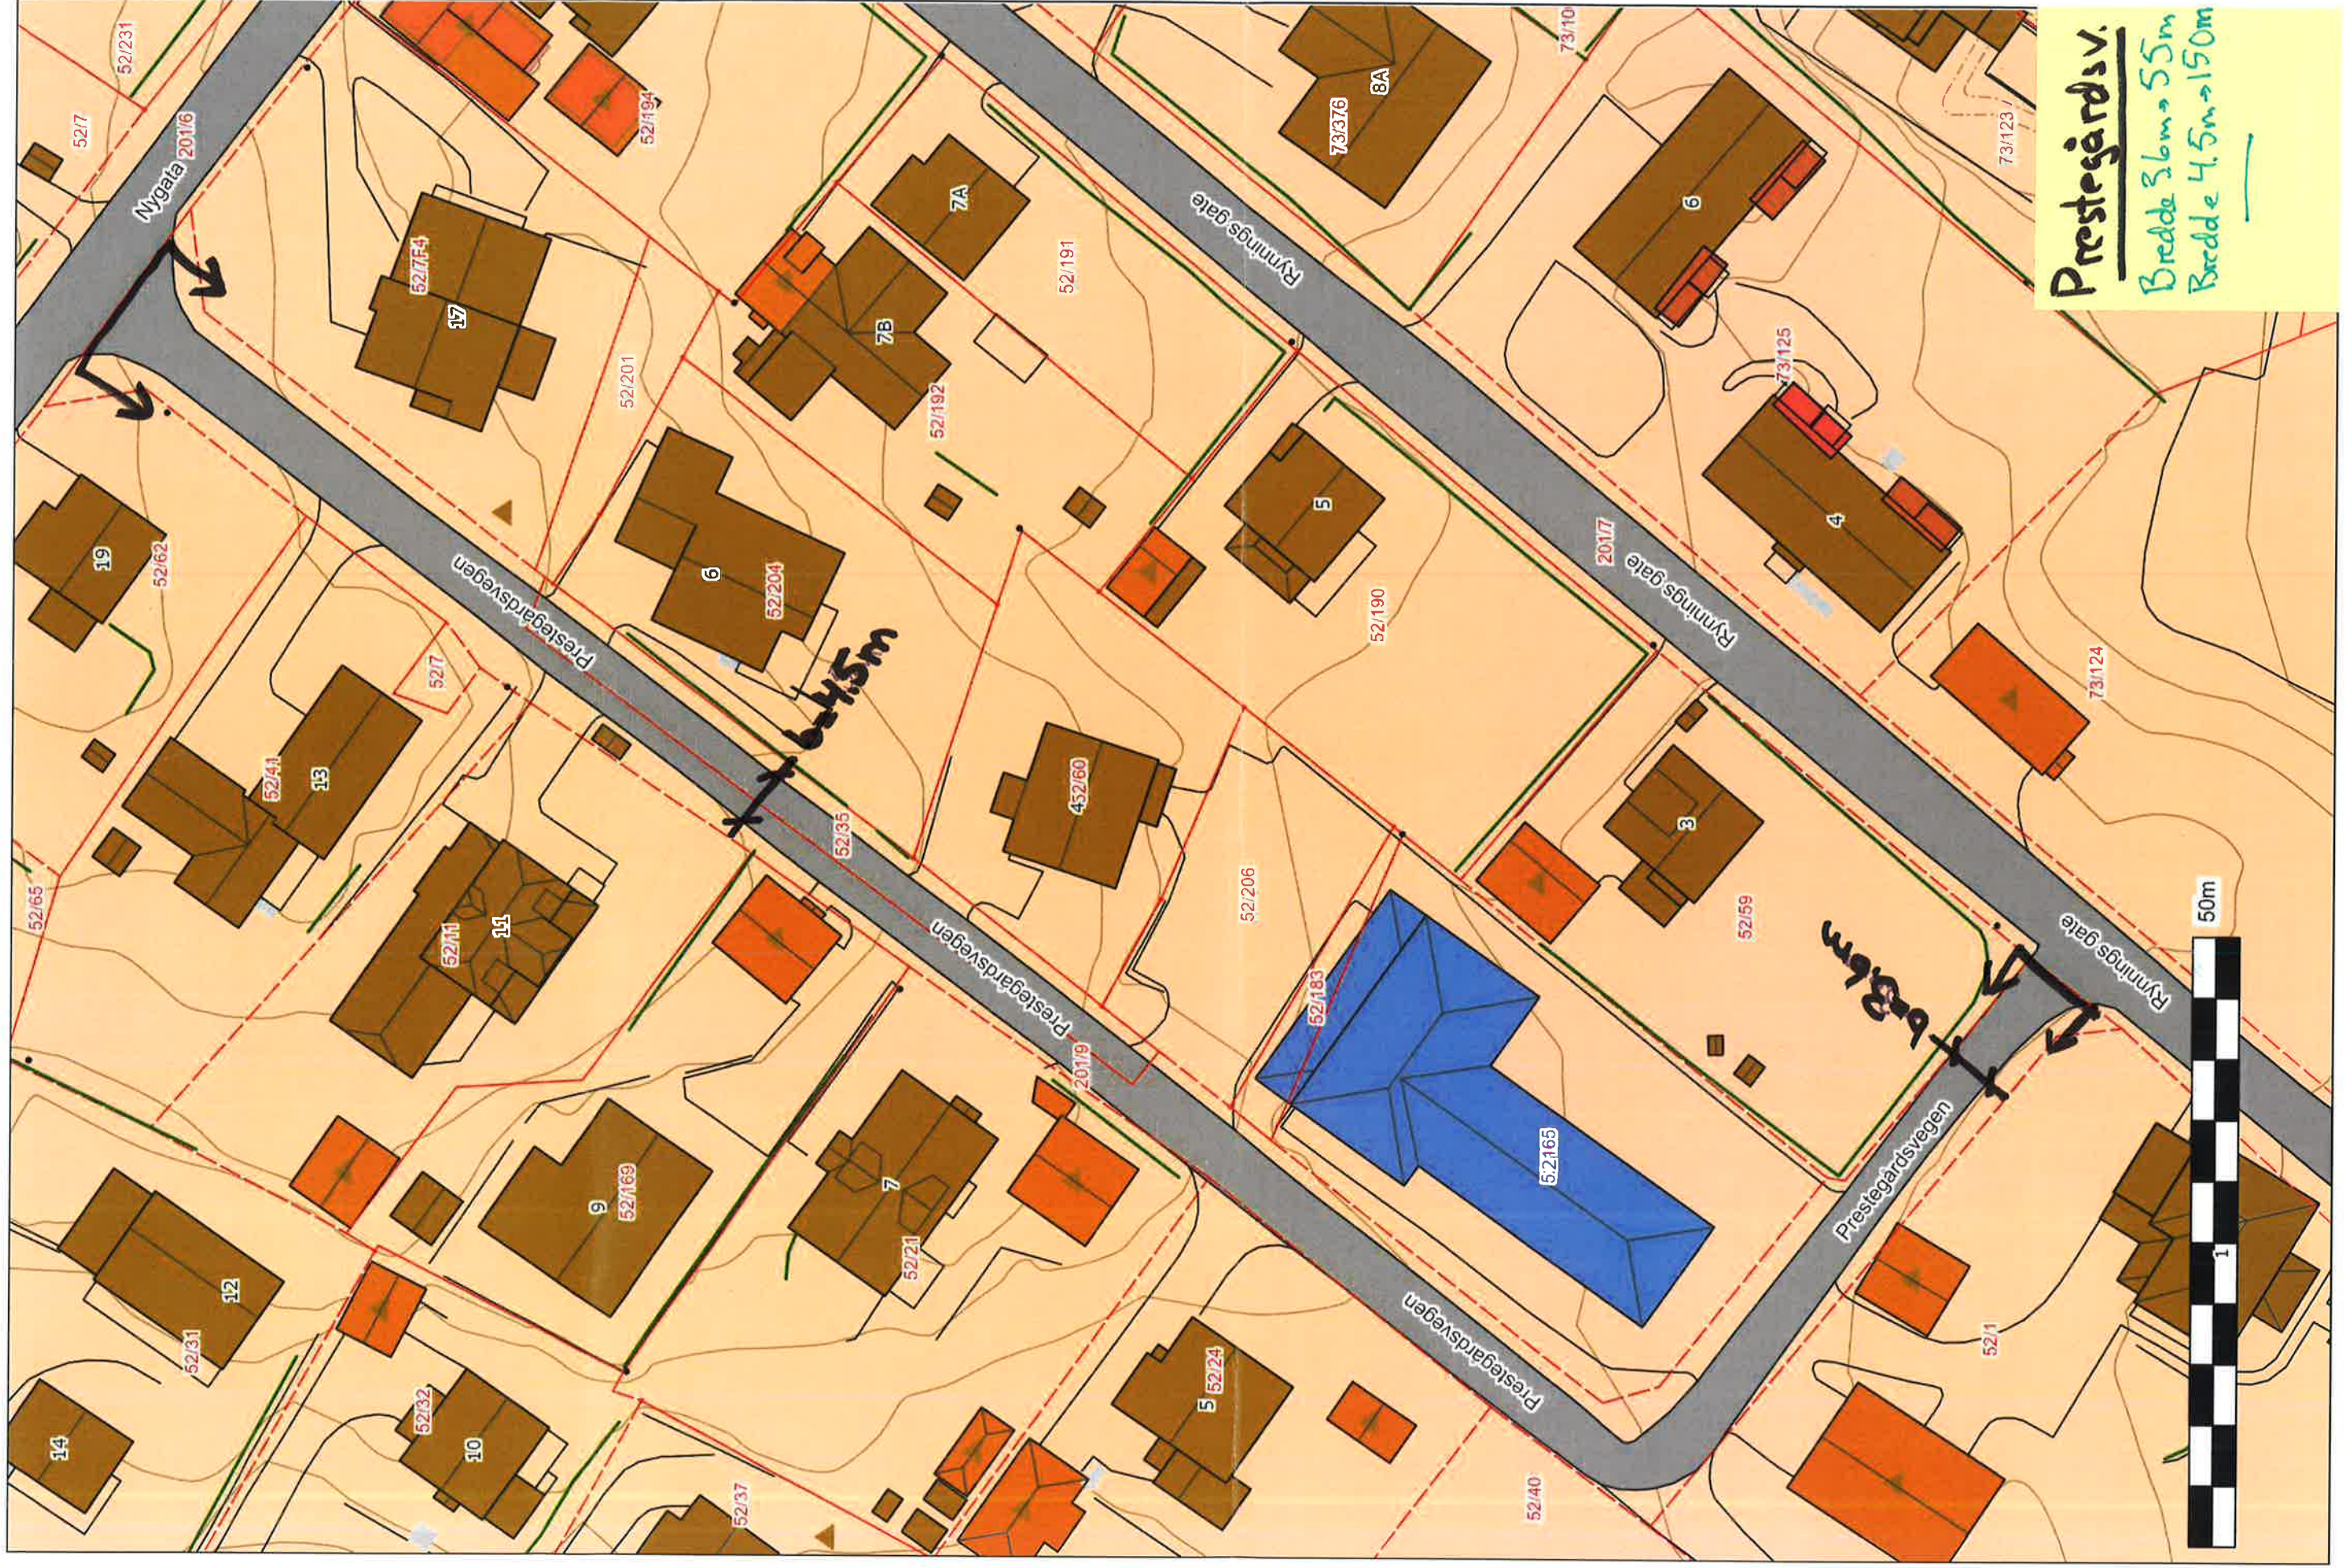



Prestegårdsv.
Bredde 3.6m → 5.5m
Bredde 4.5m → 150m

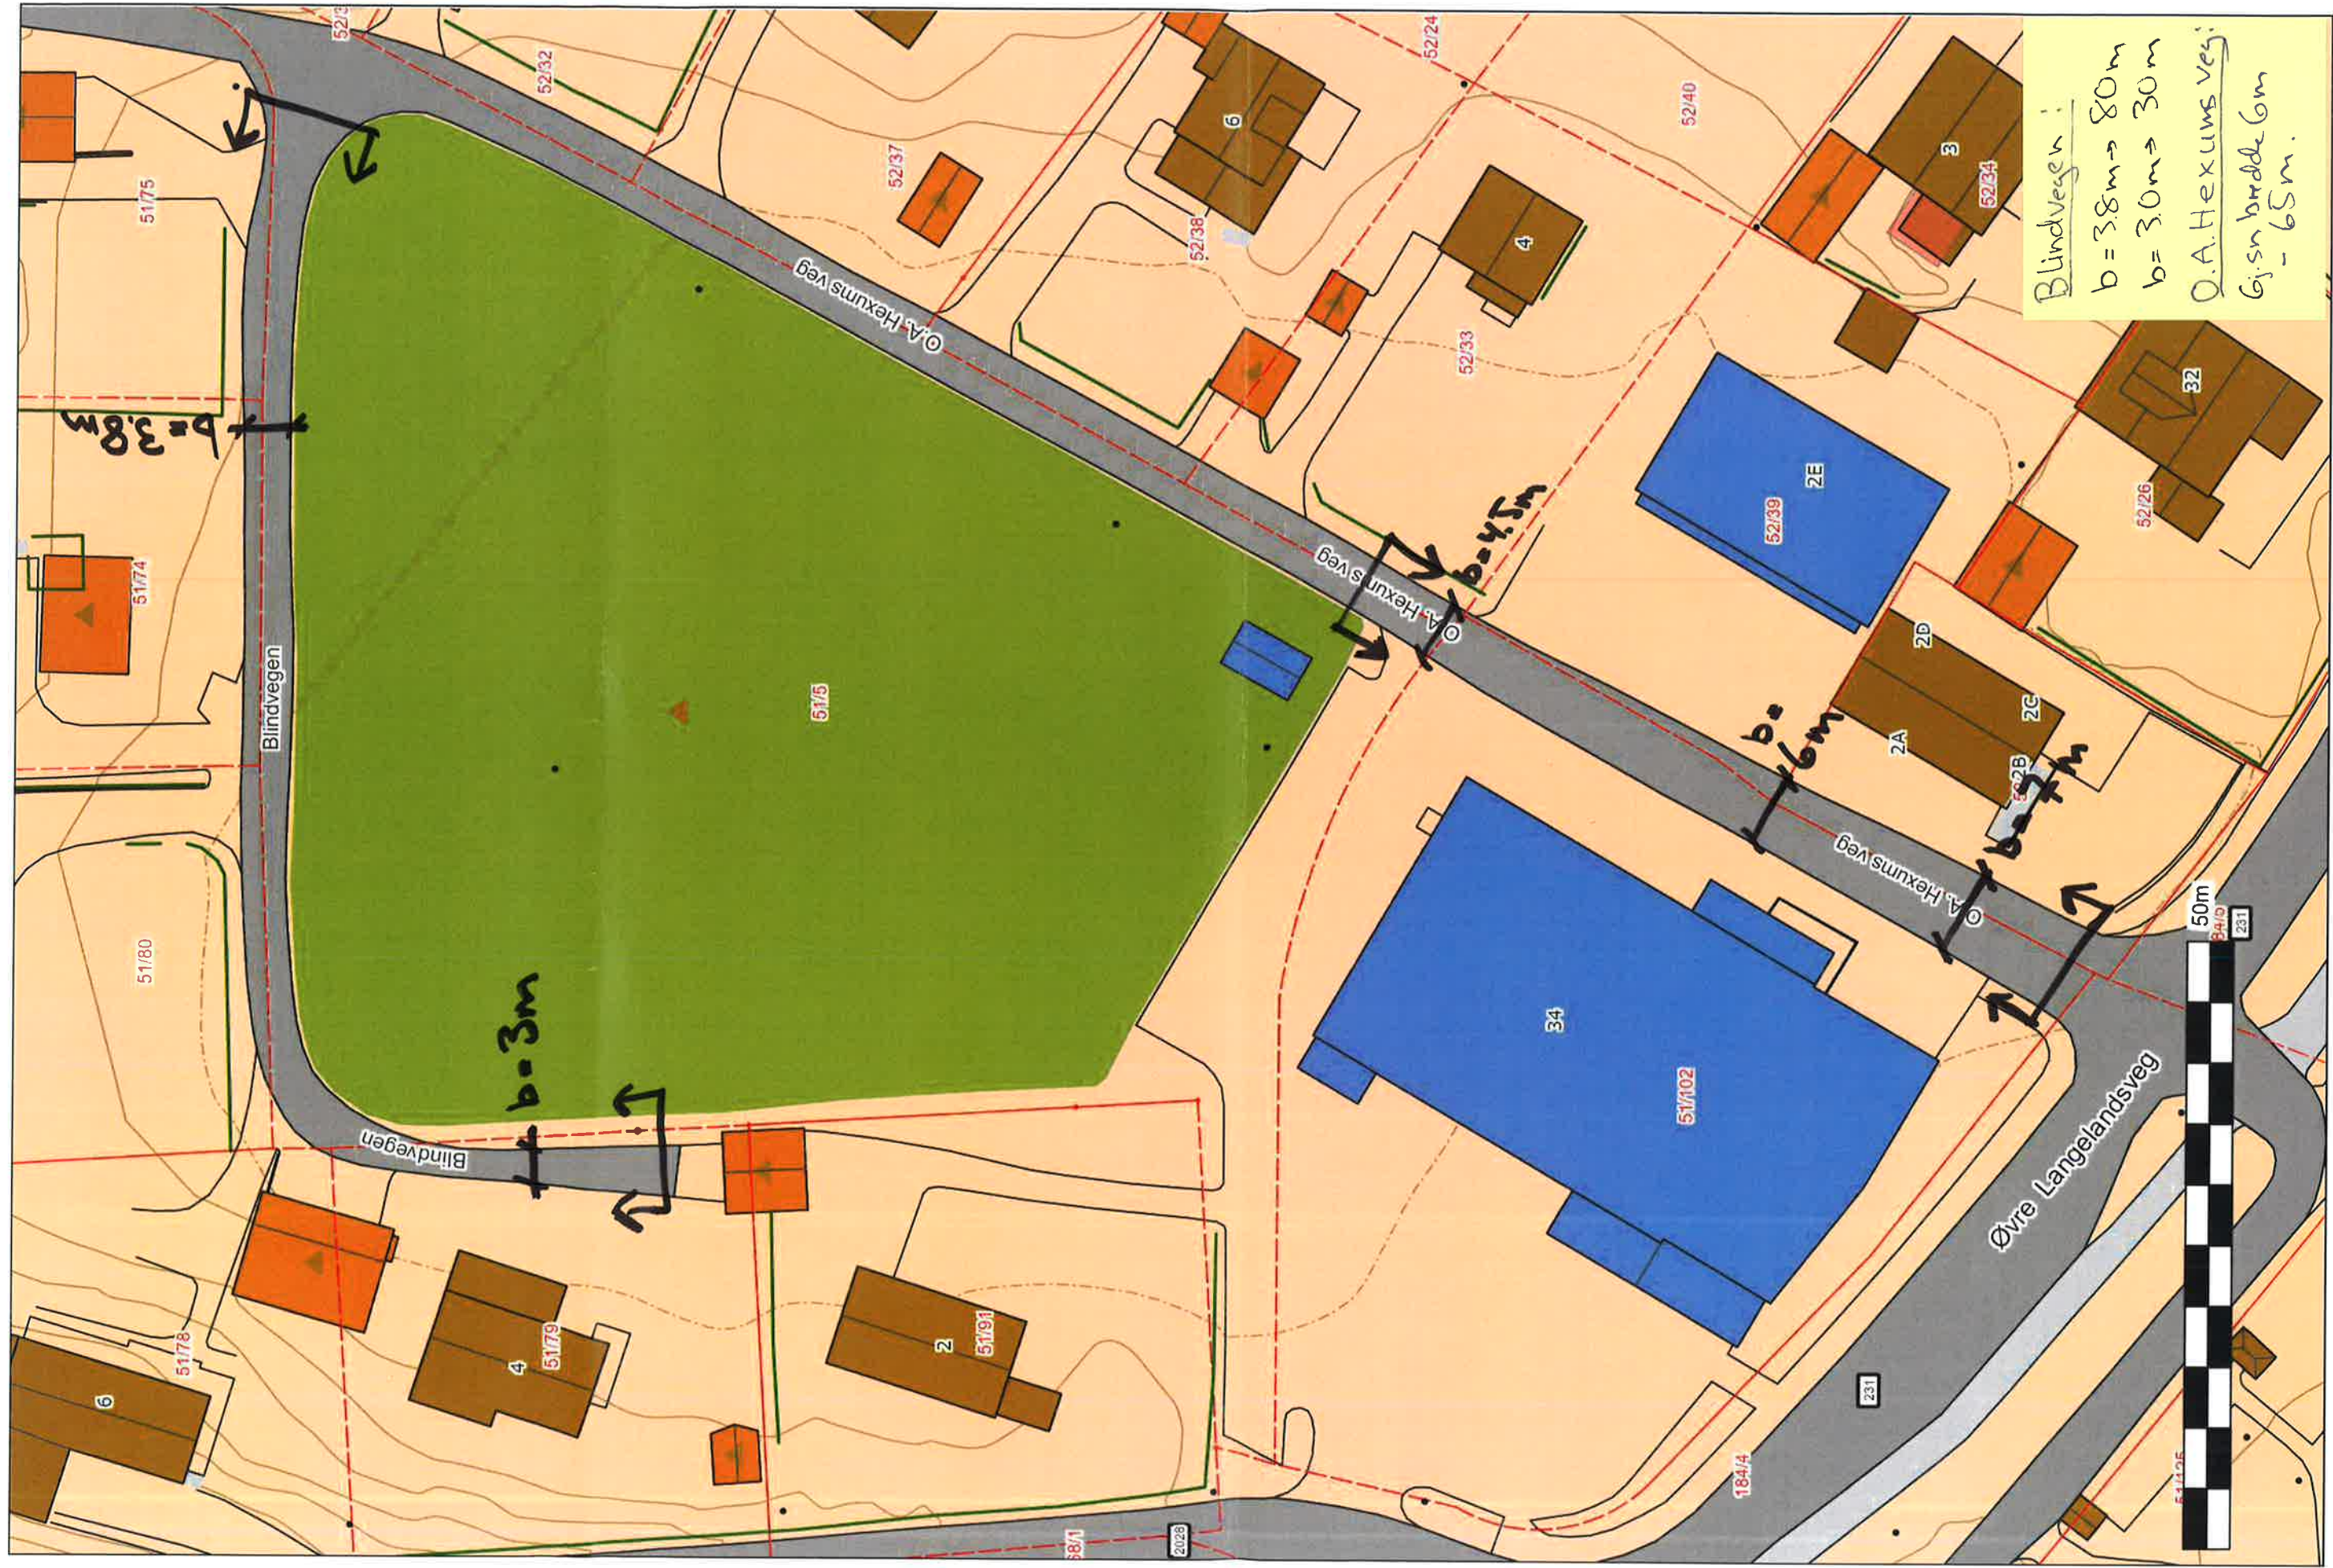


Blindvegen :
b = 3.8m → 80m
b = 3.0m → 30m
O.A. Hexums veg:
Gj.sn bredde 6m
- 6.5m.


Langvænna!
b=3,3m - 100m
Tamburkroken!
b=3,8m - 120m
Hallinga!
b=5m - 90m
b=3,8m - 95m

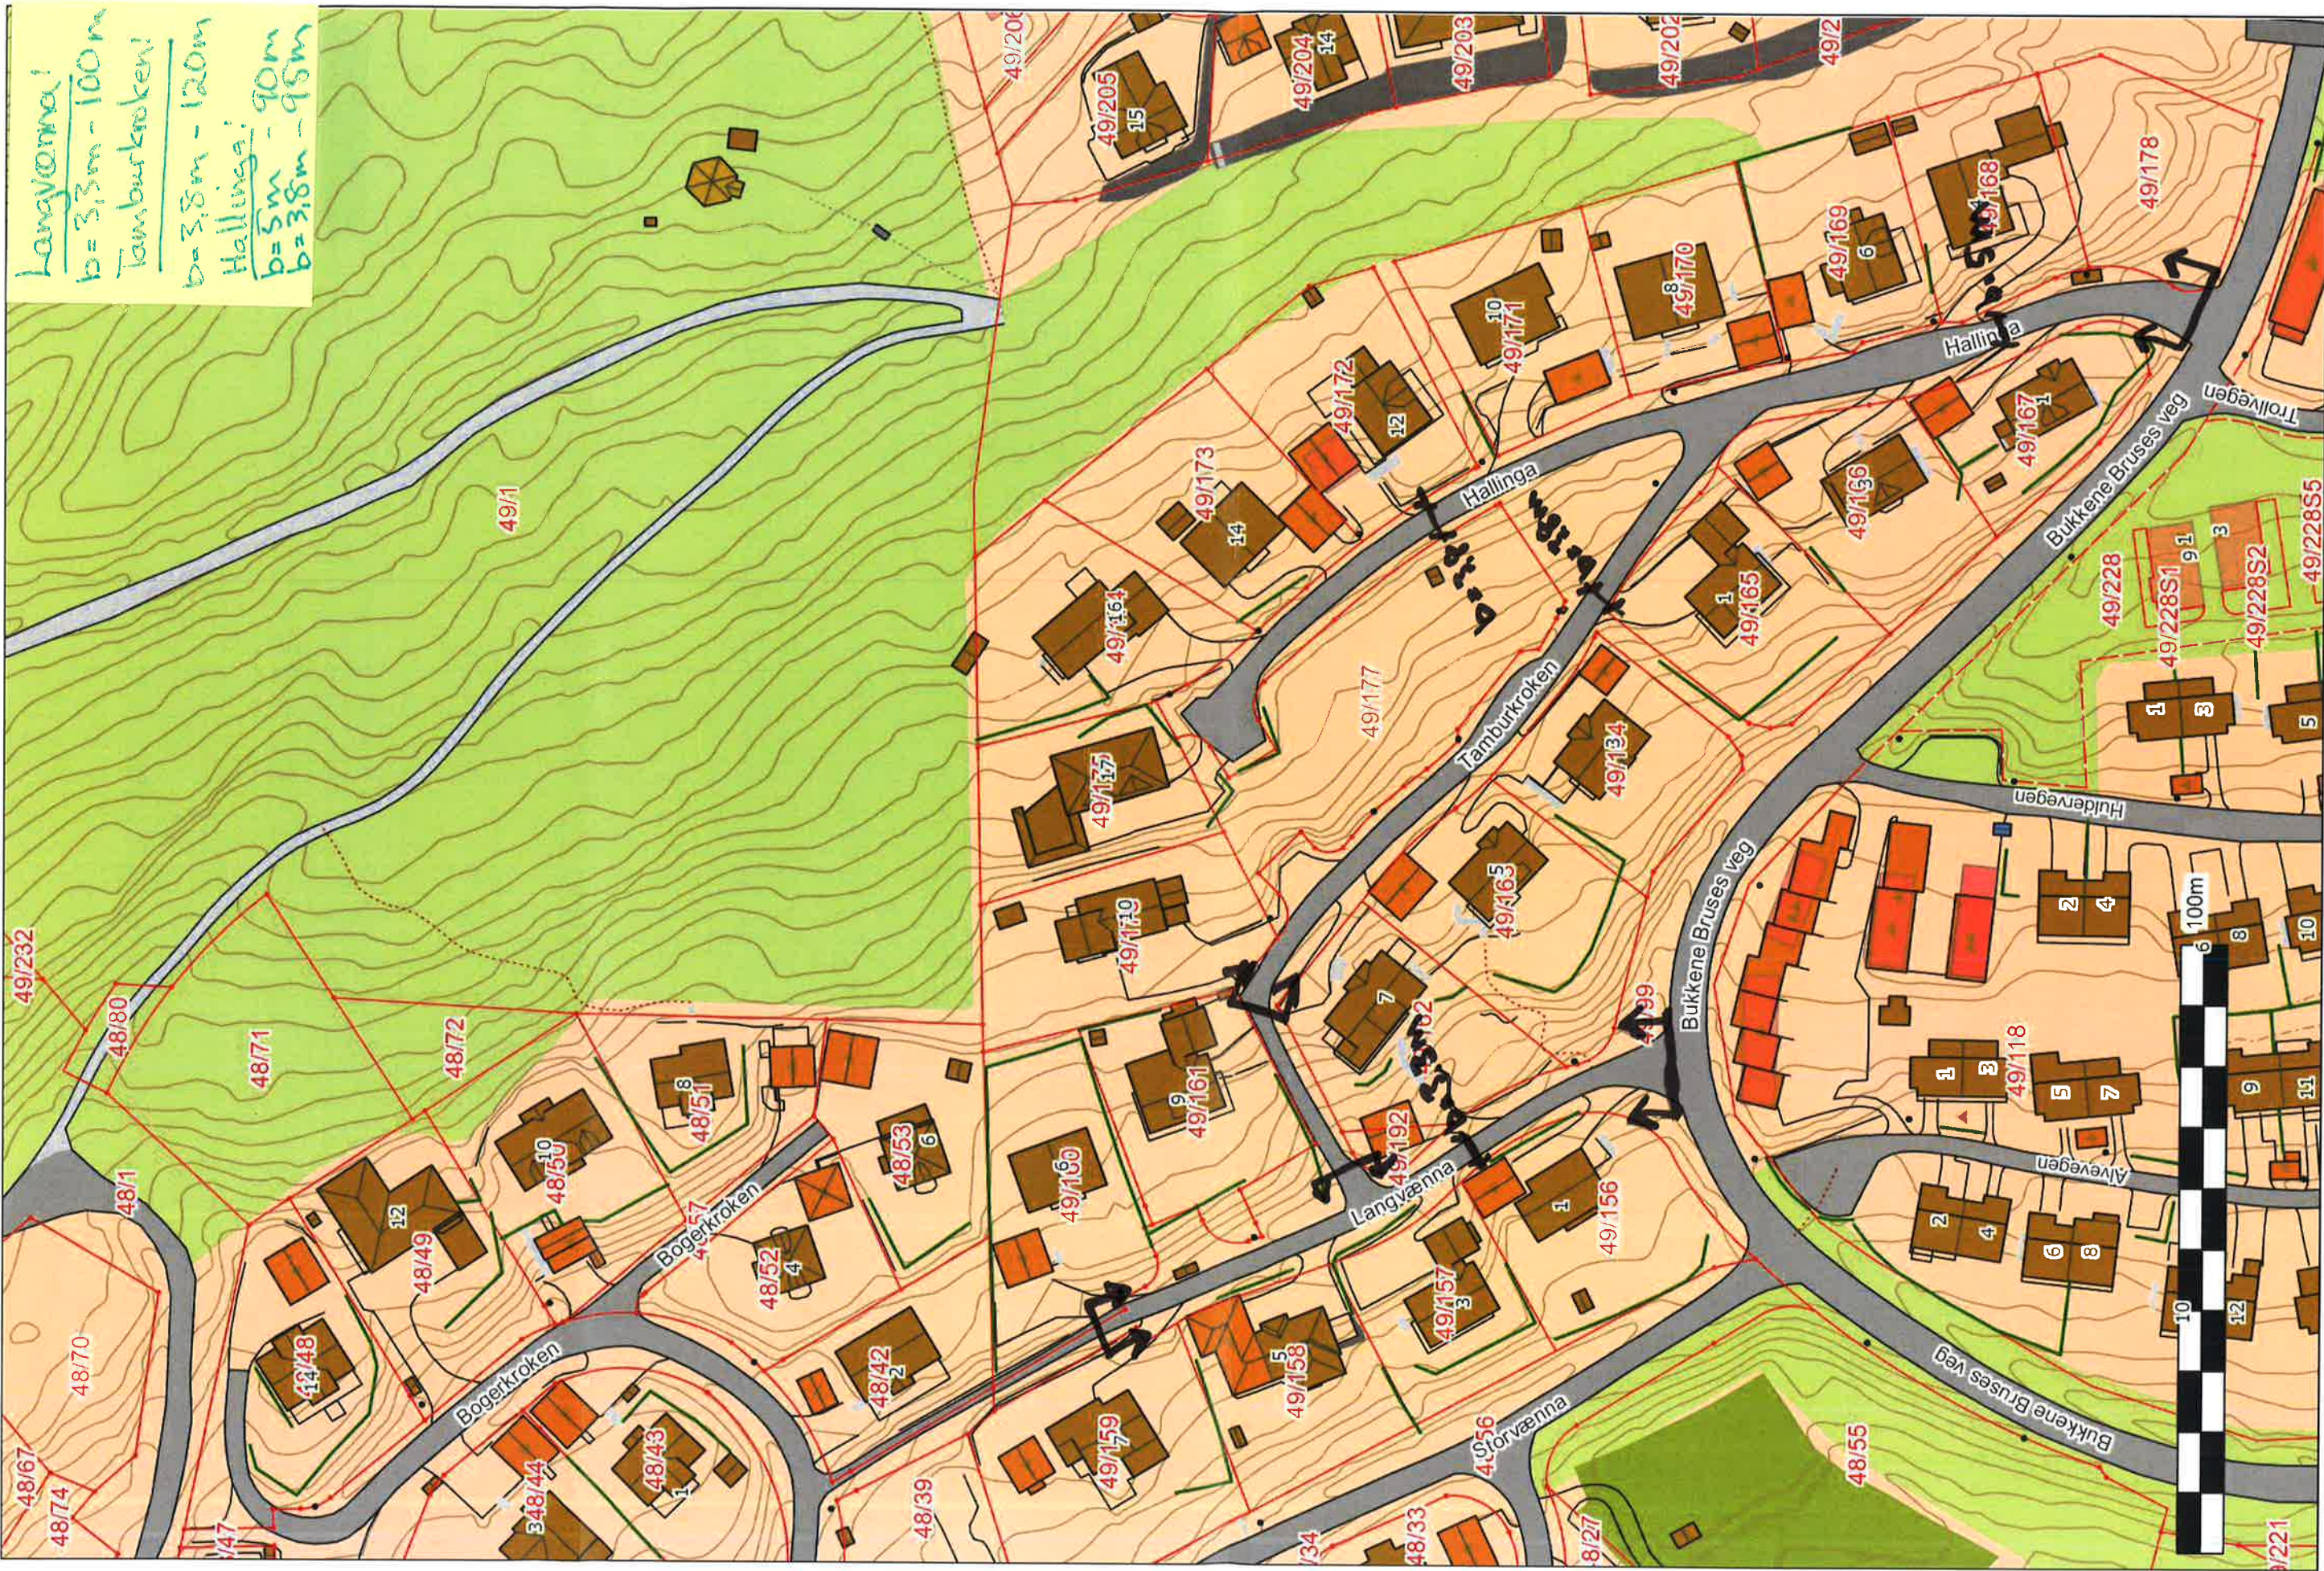


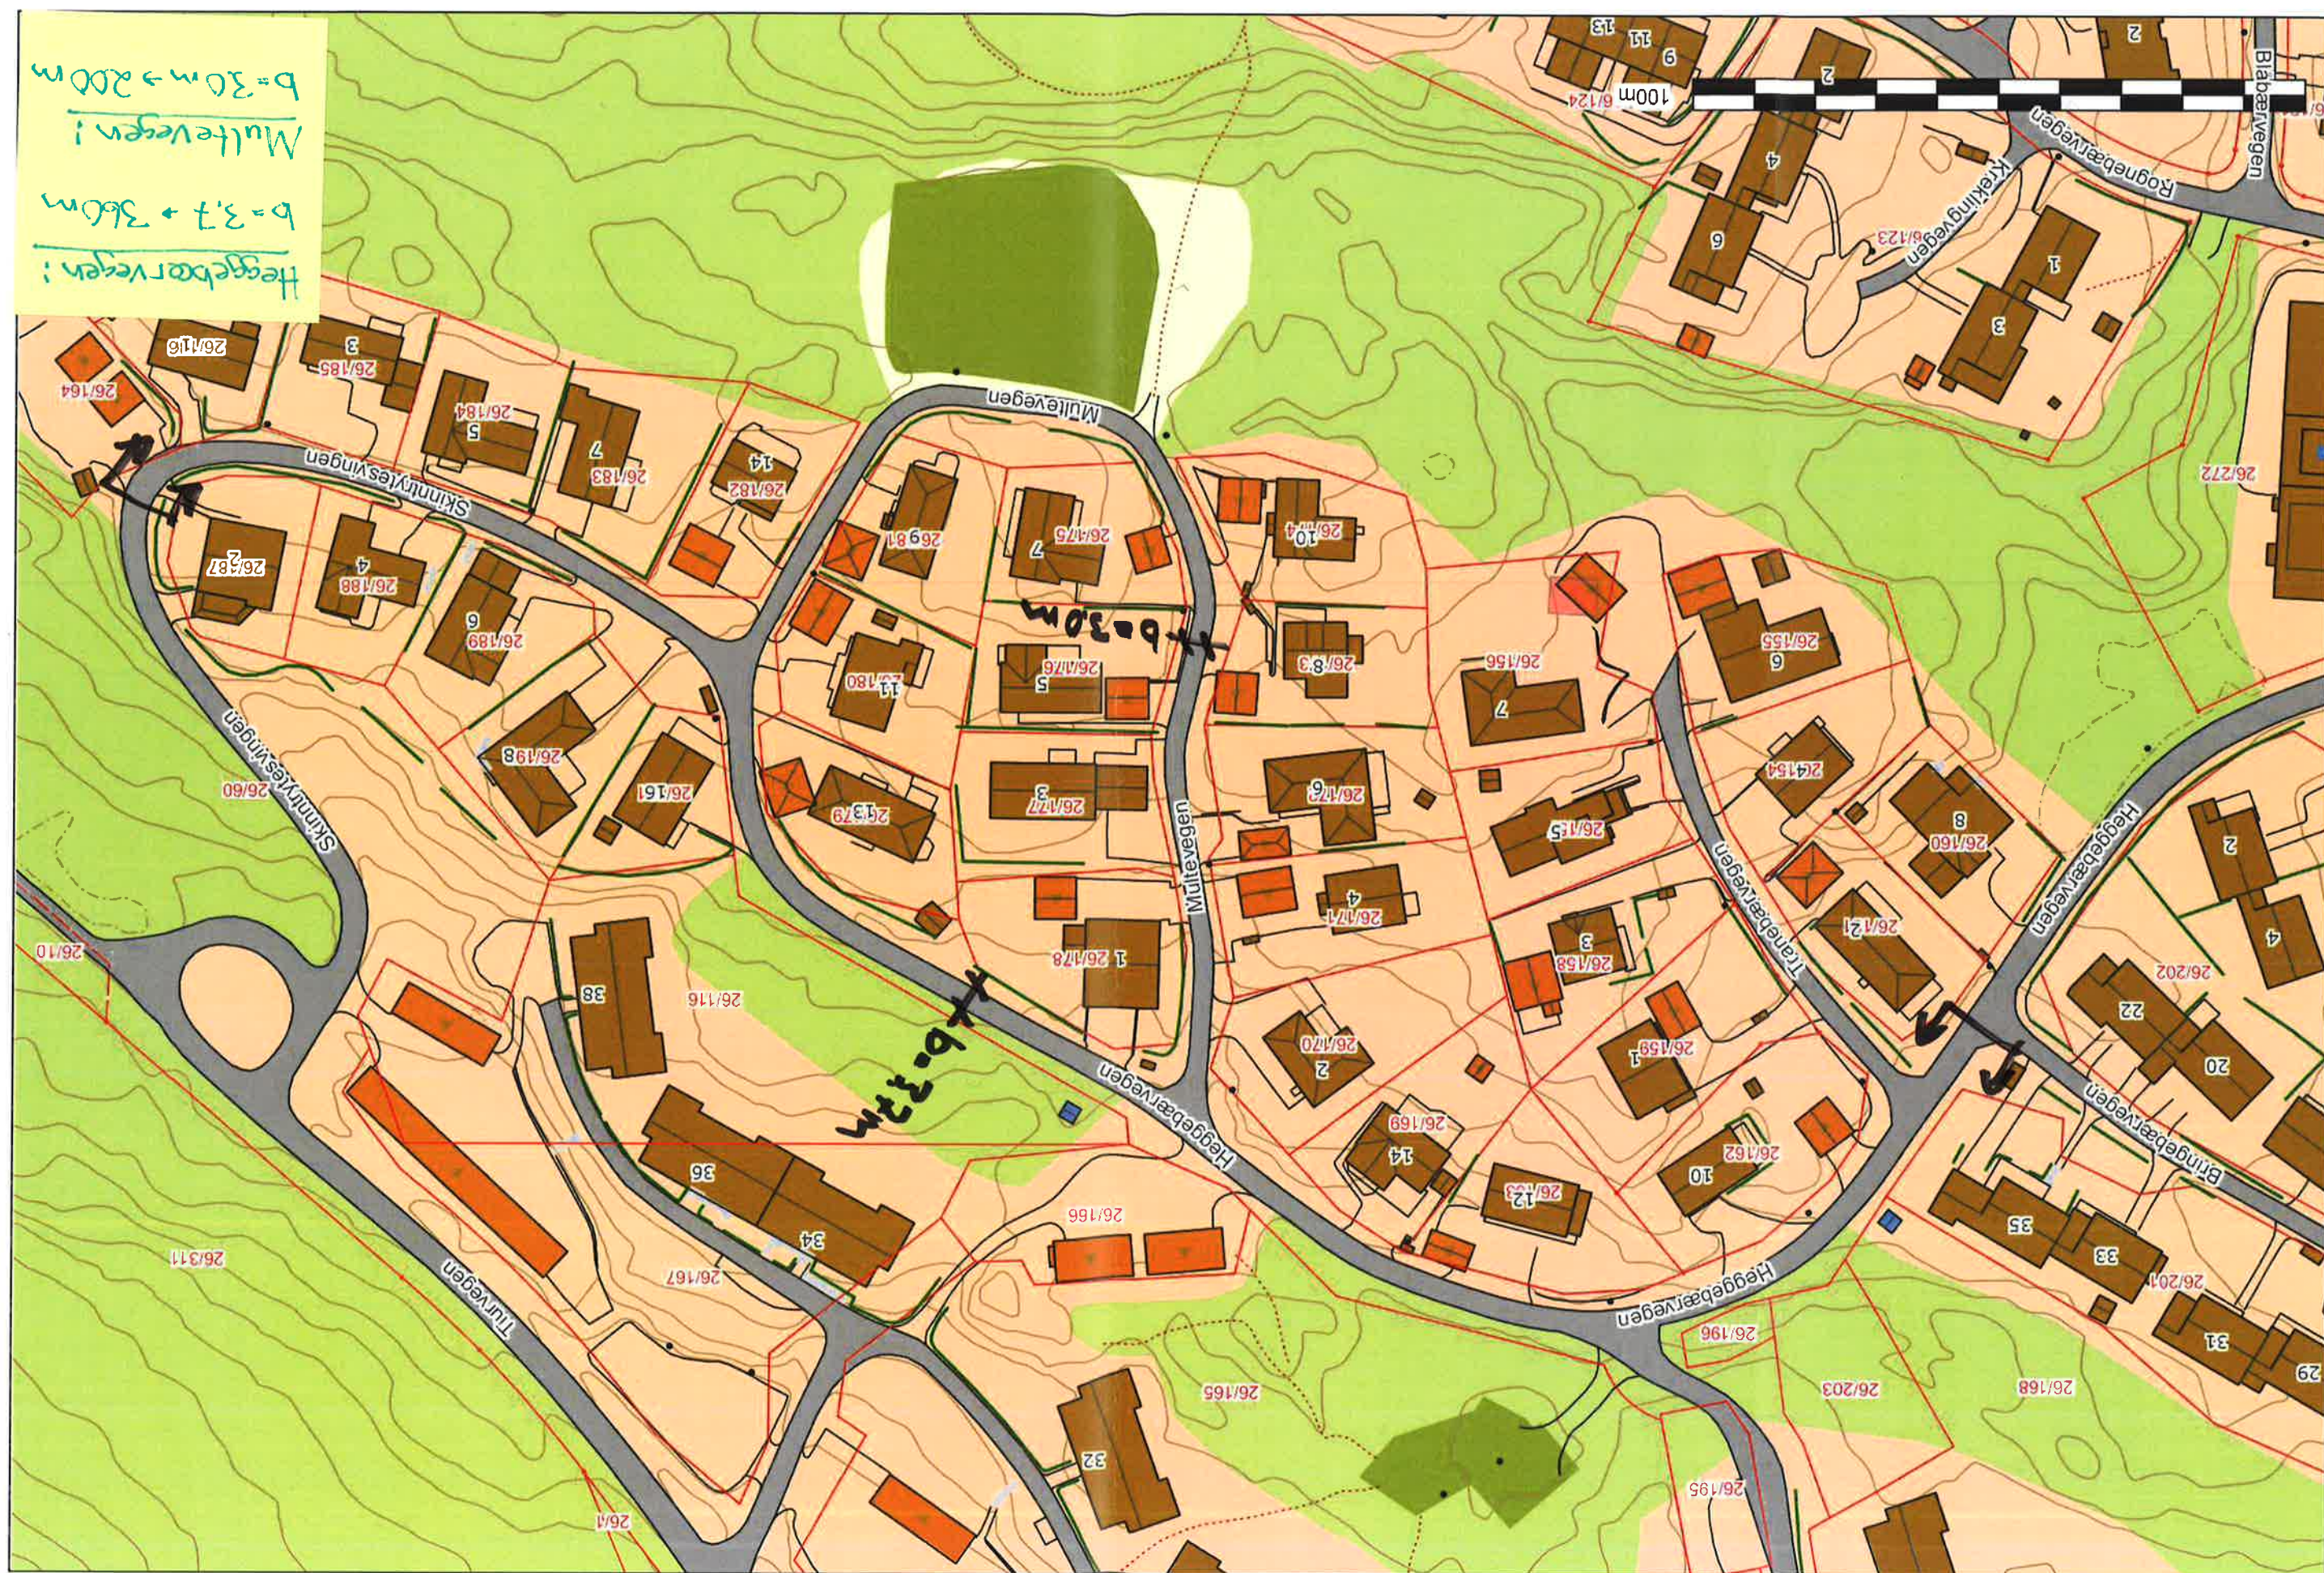



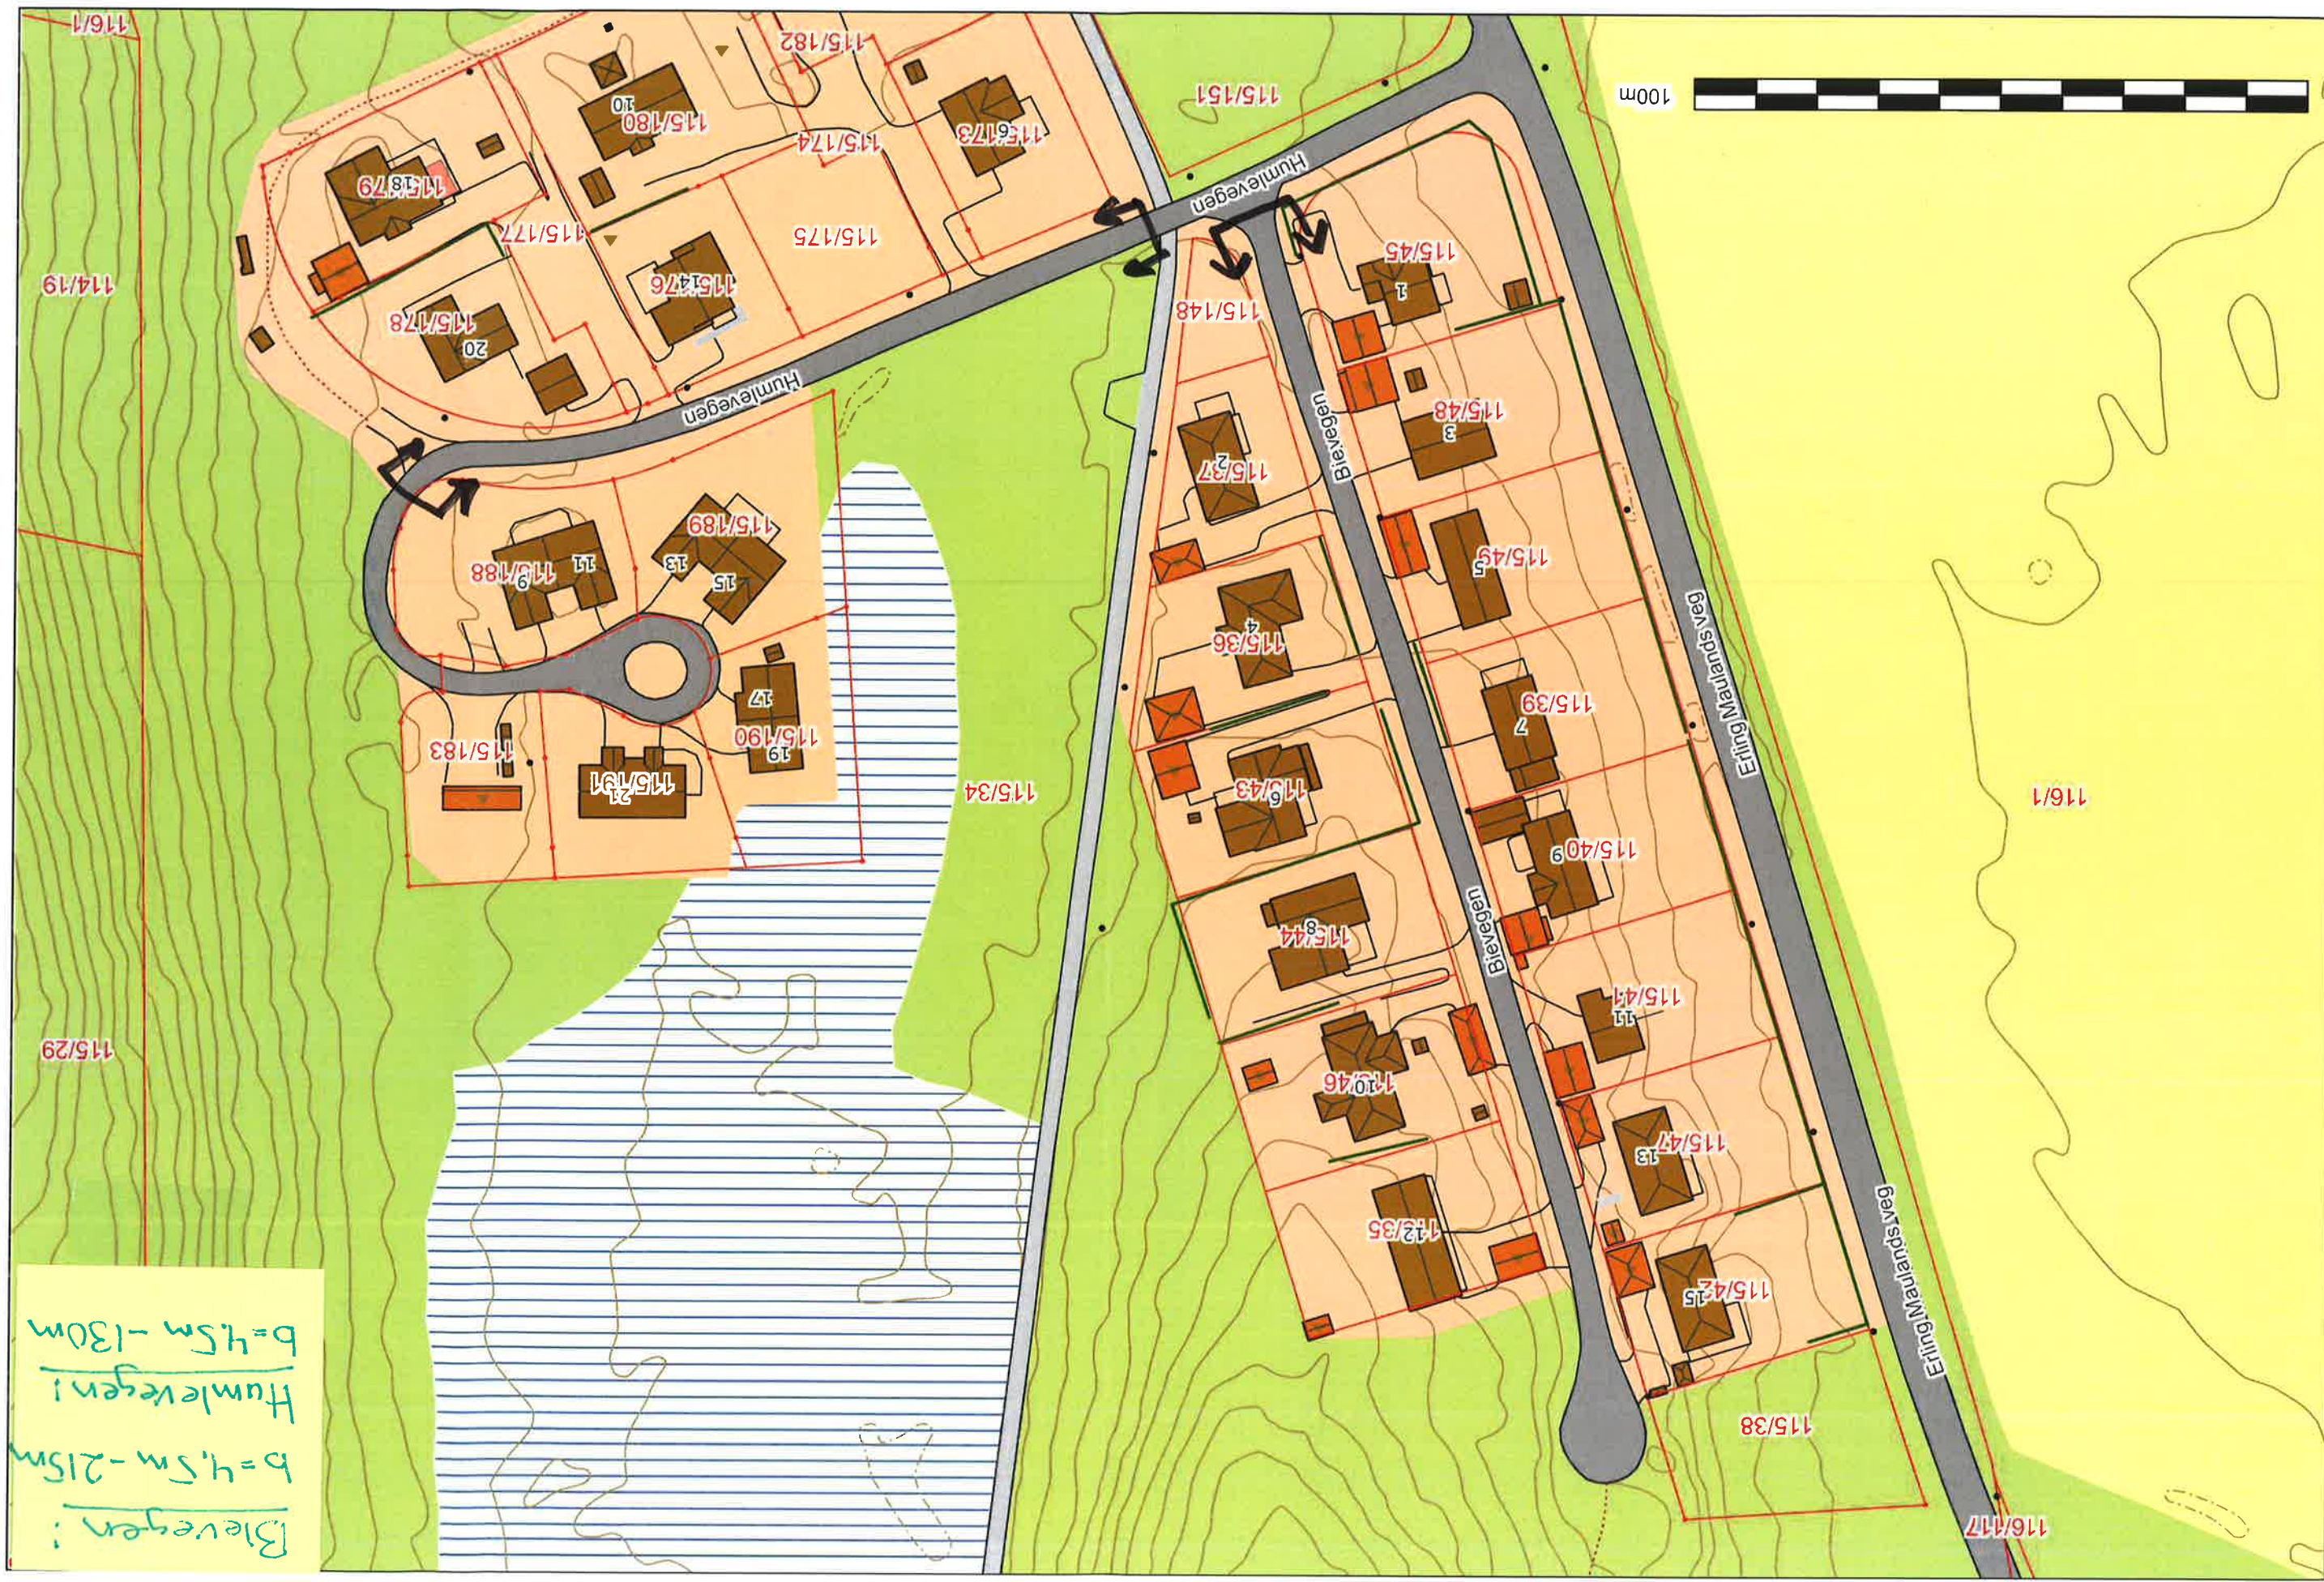

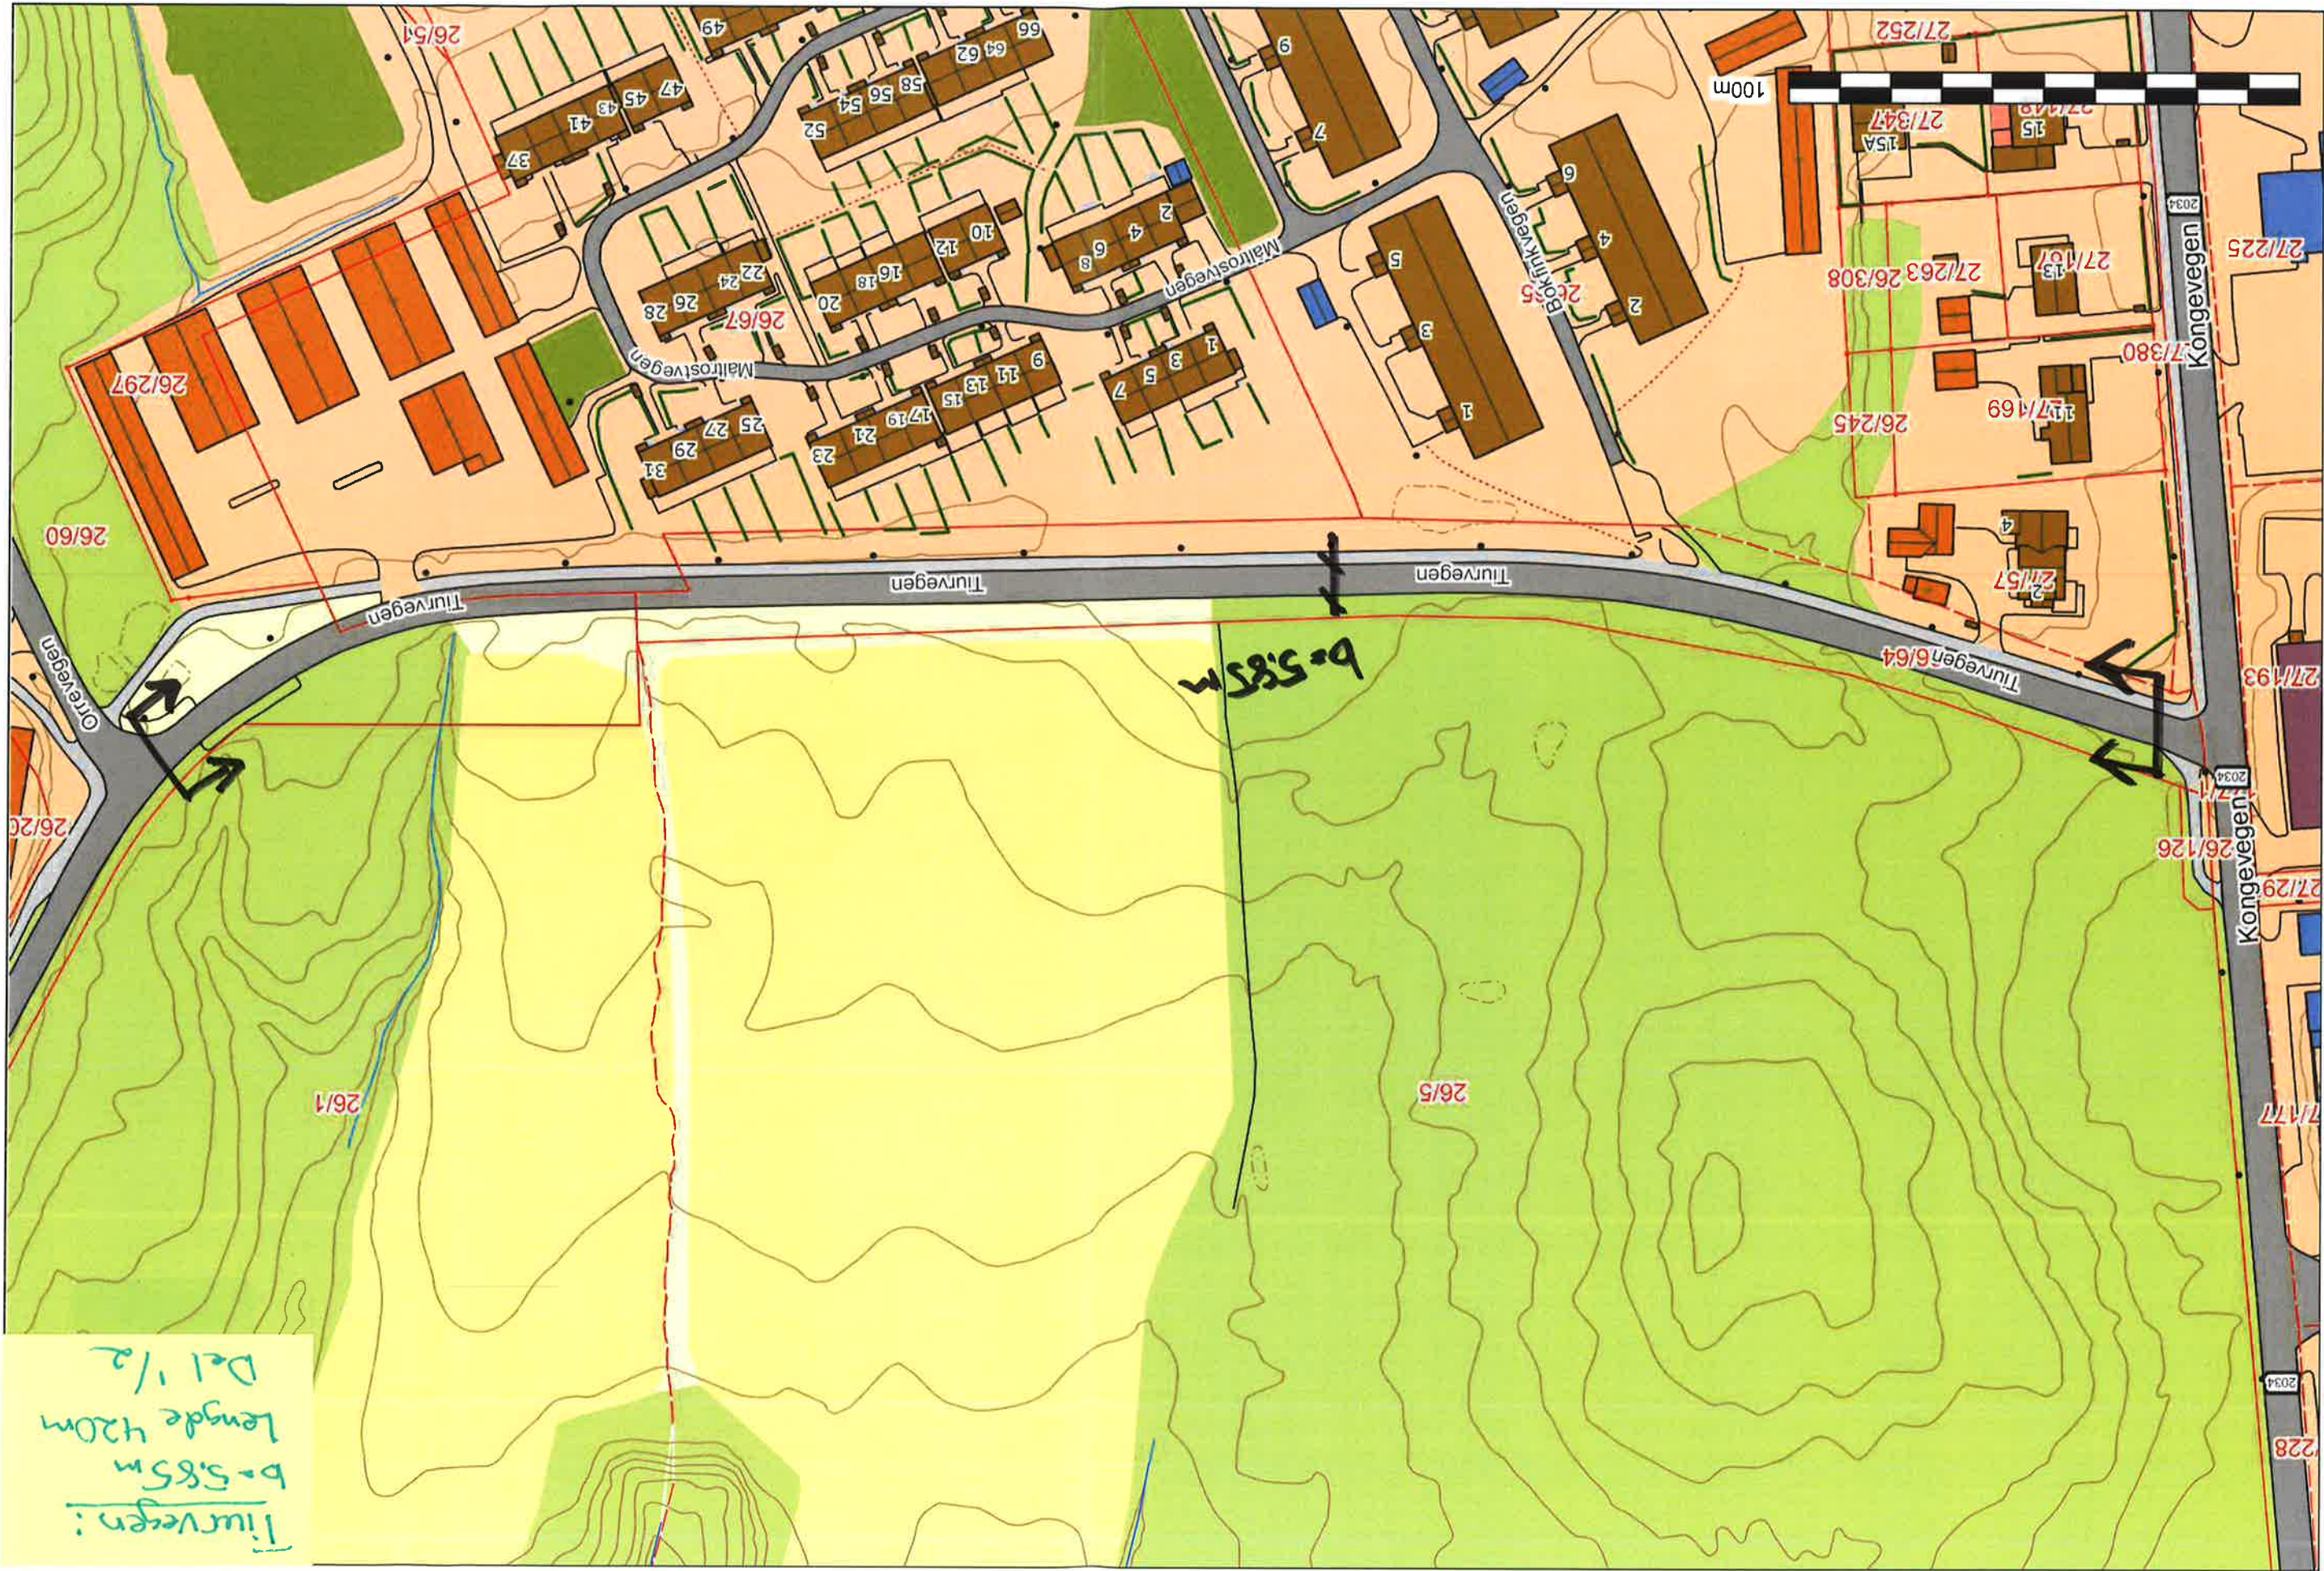


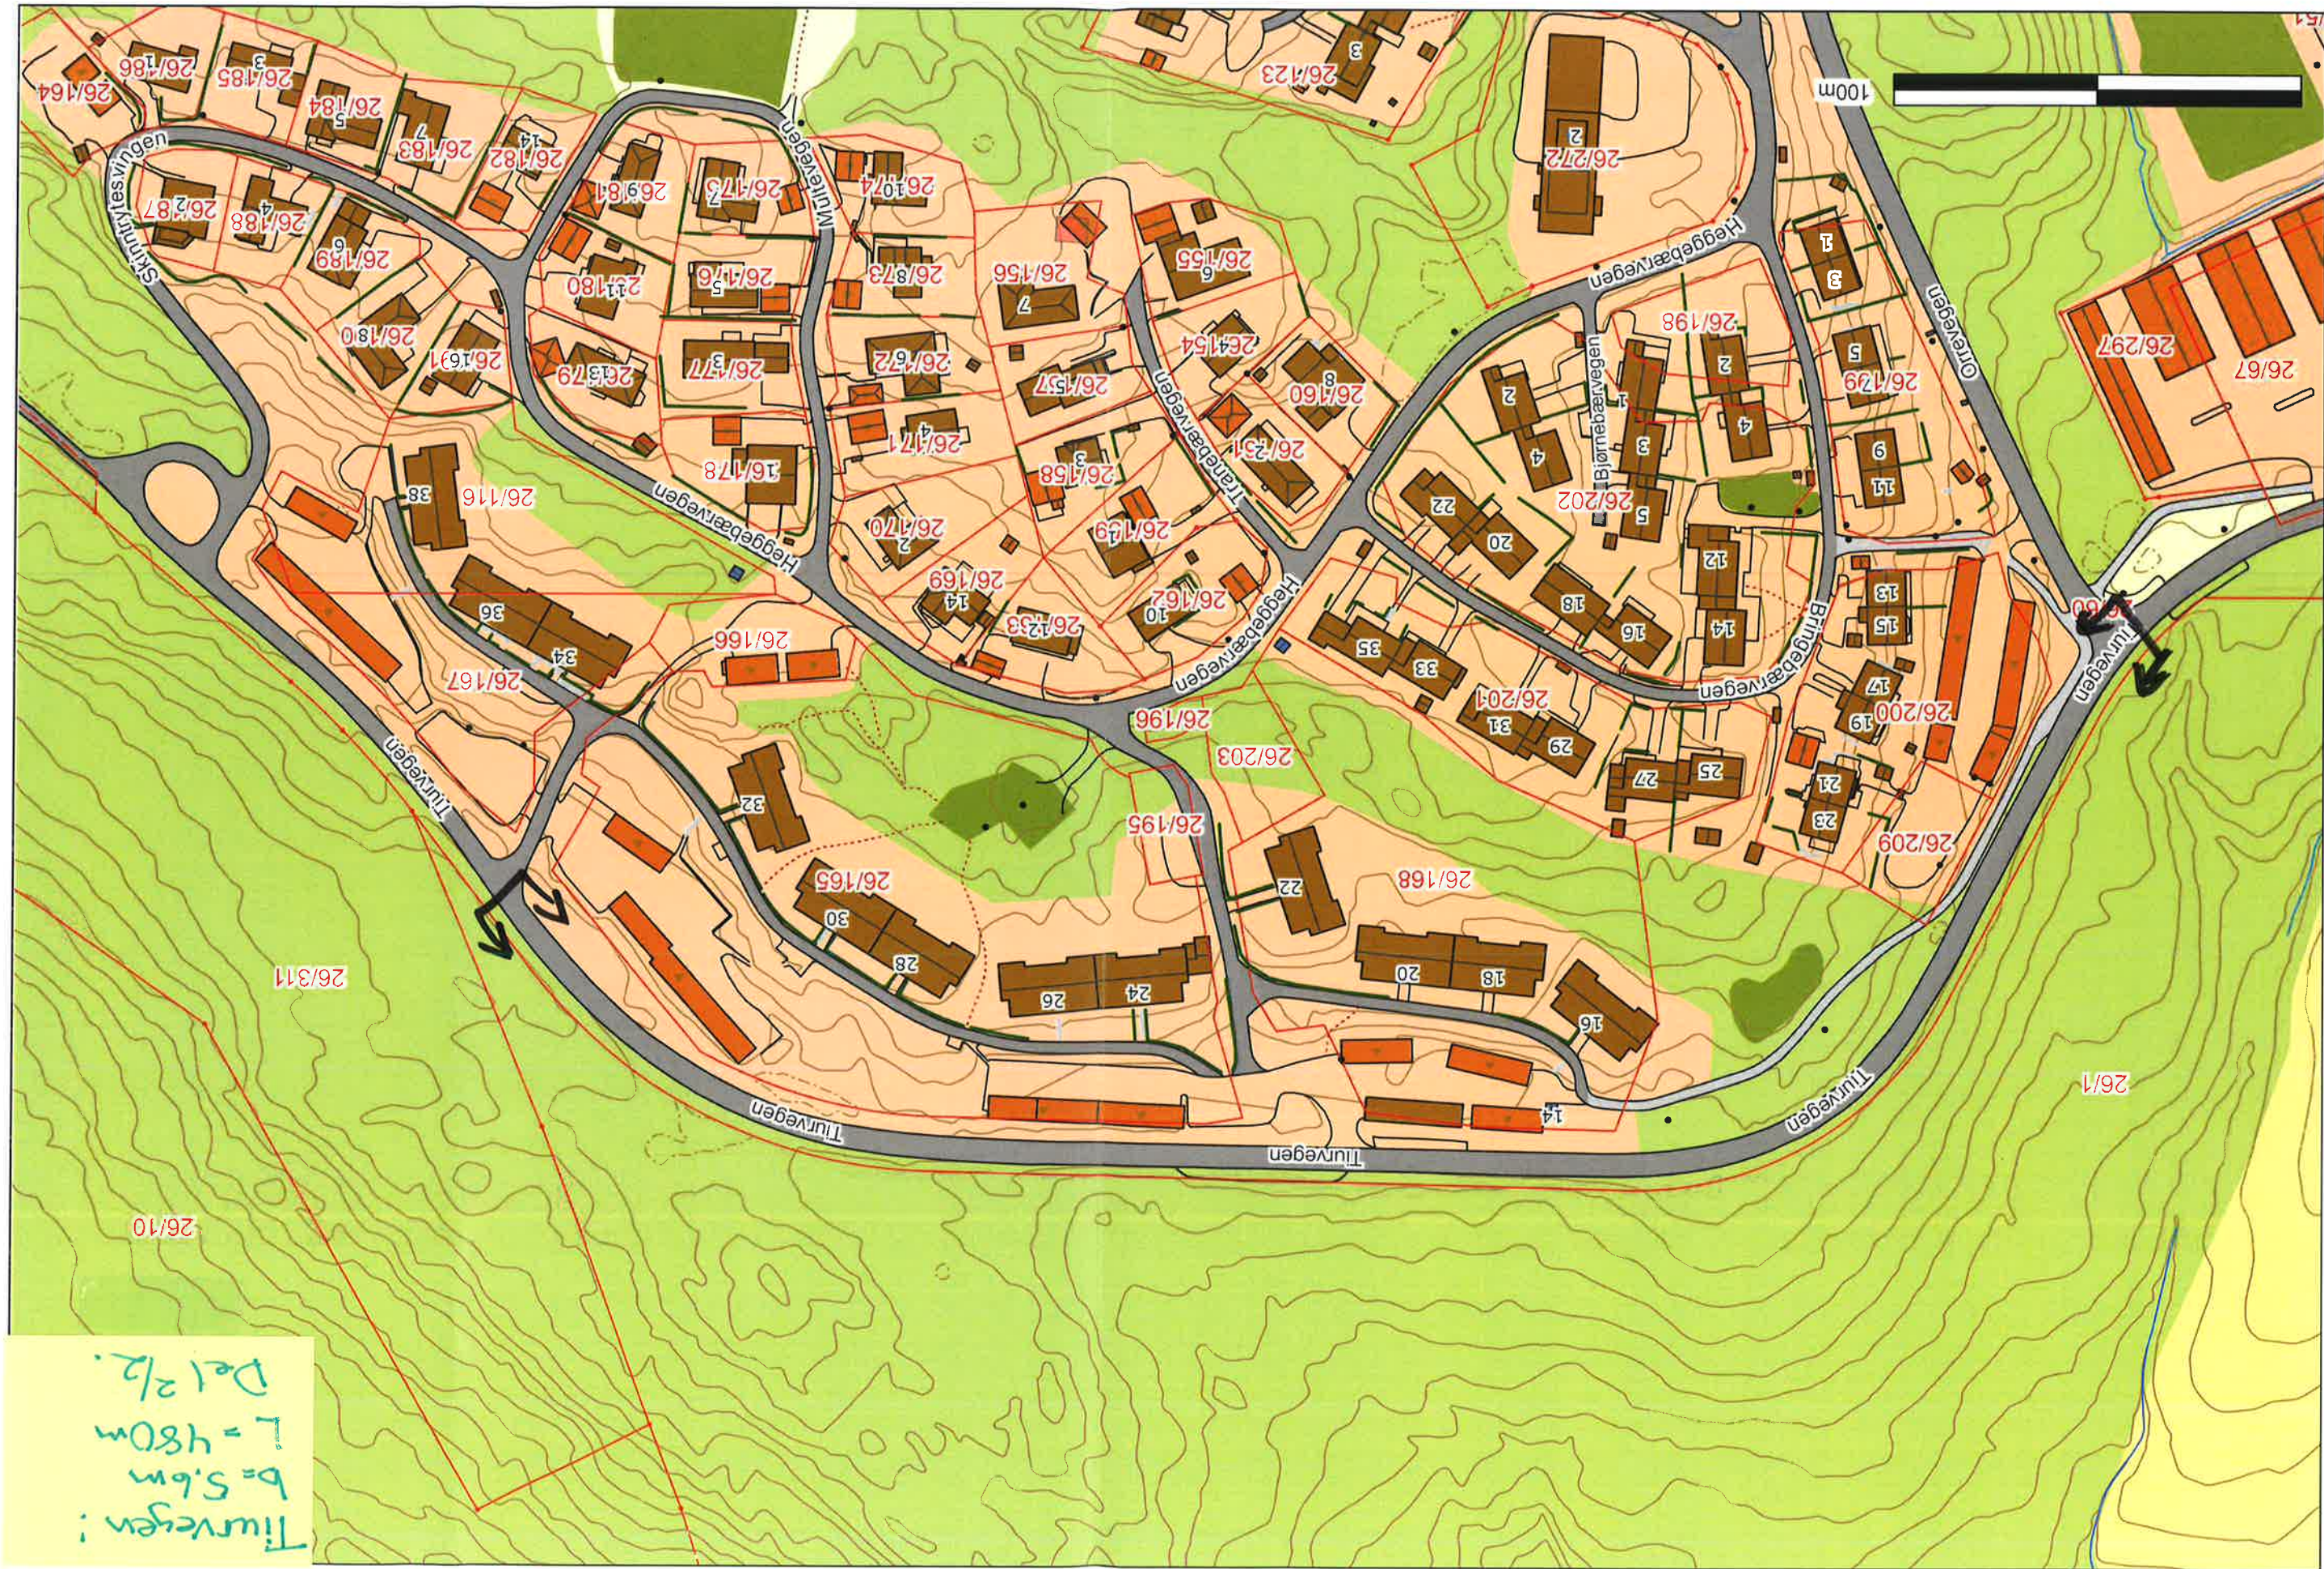

Tiurvegen:
b = 5.6m
L = 480m
Del 2/2.






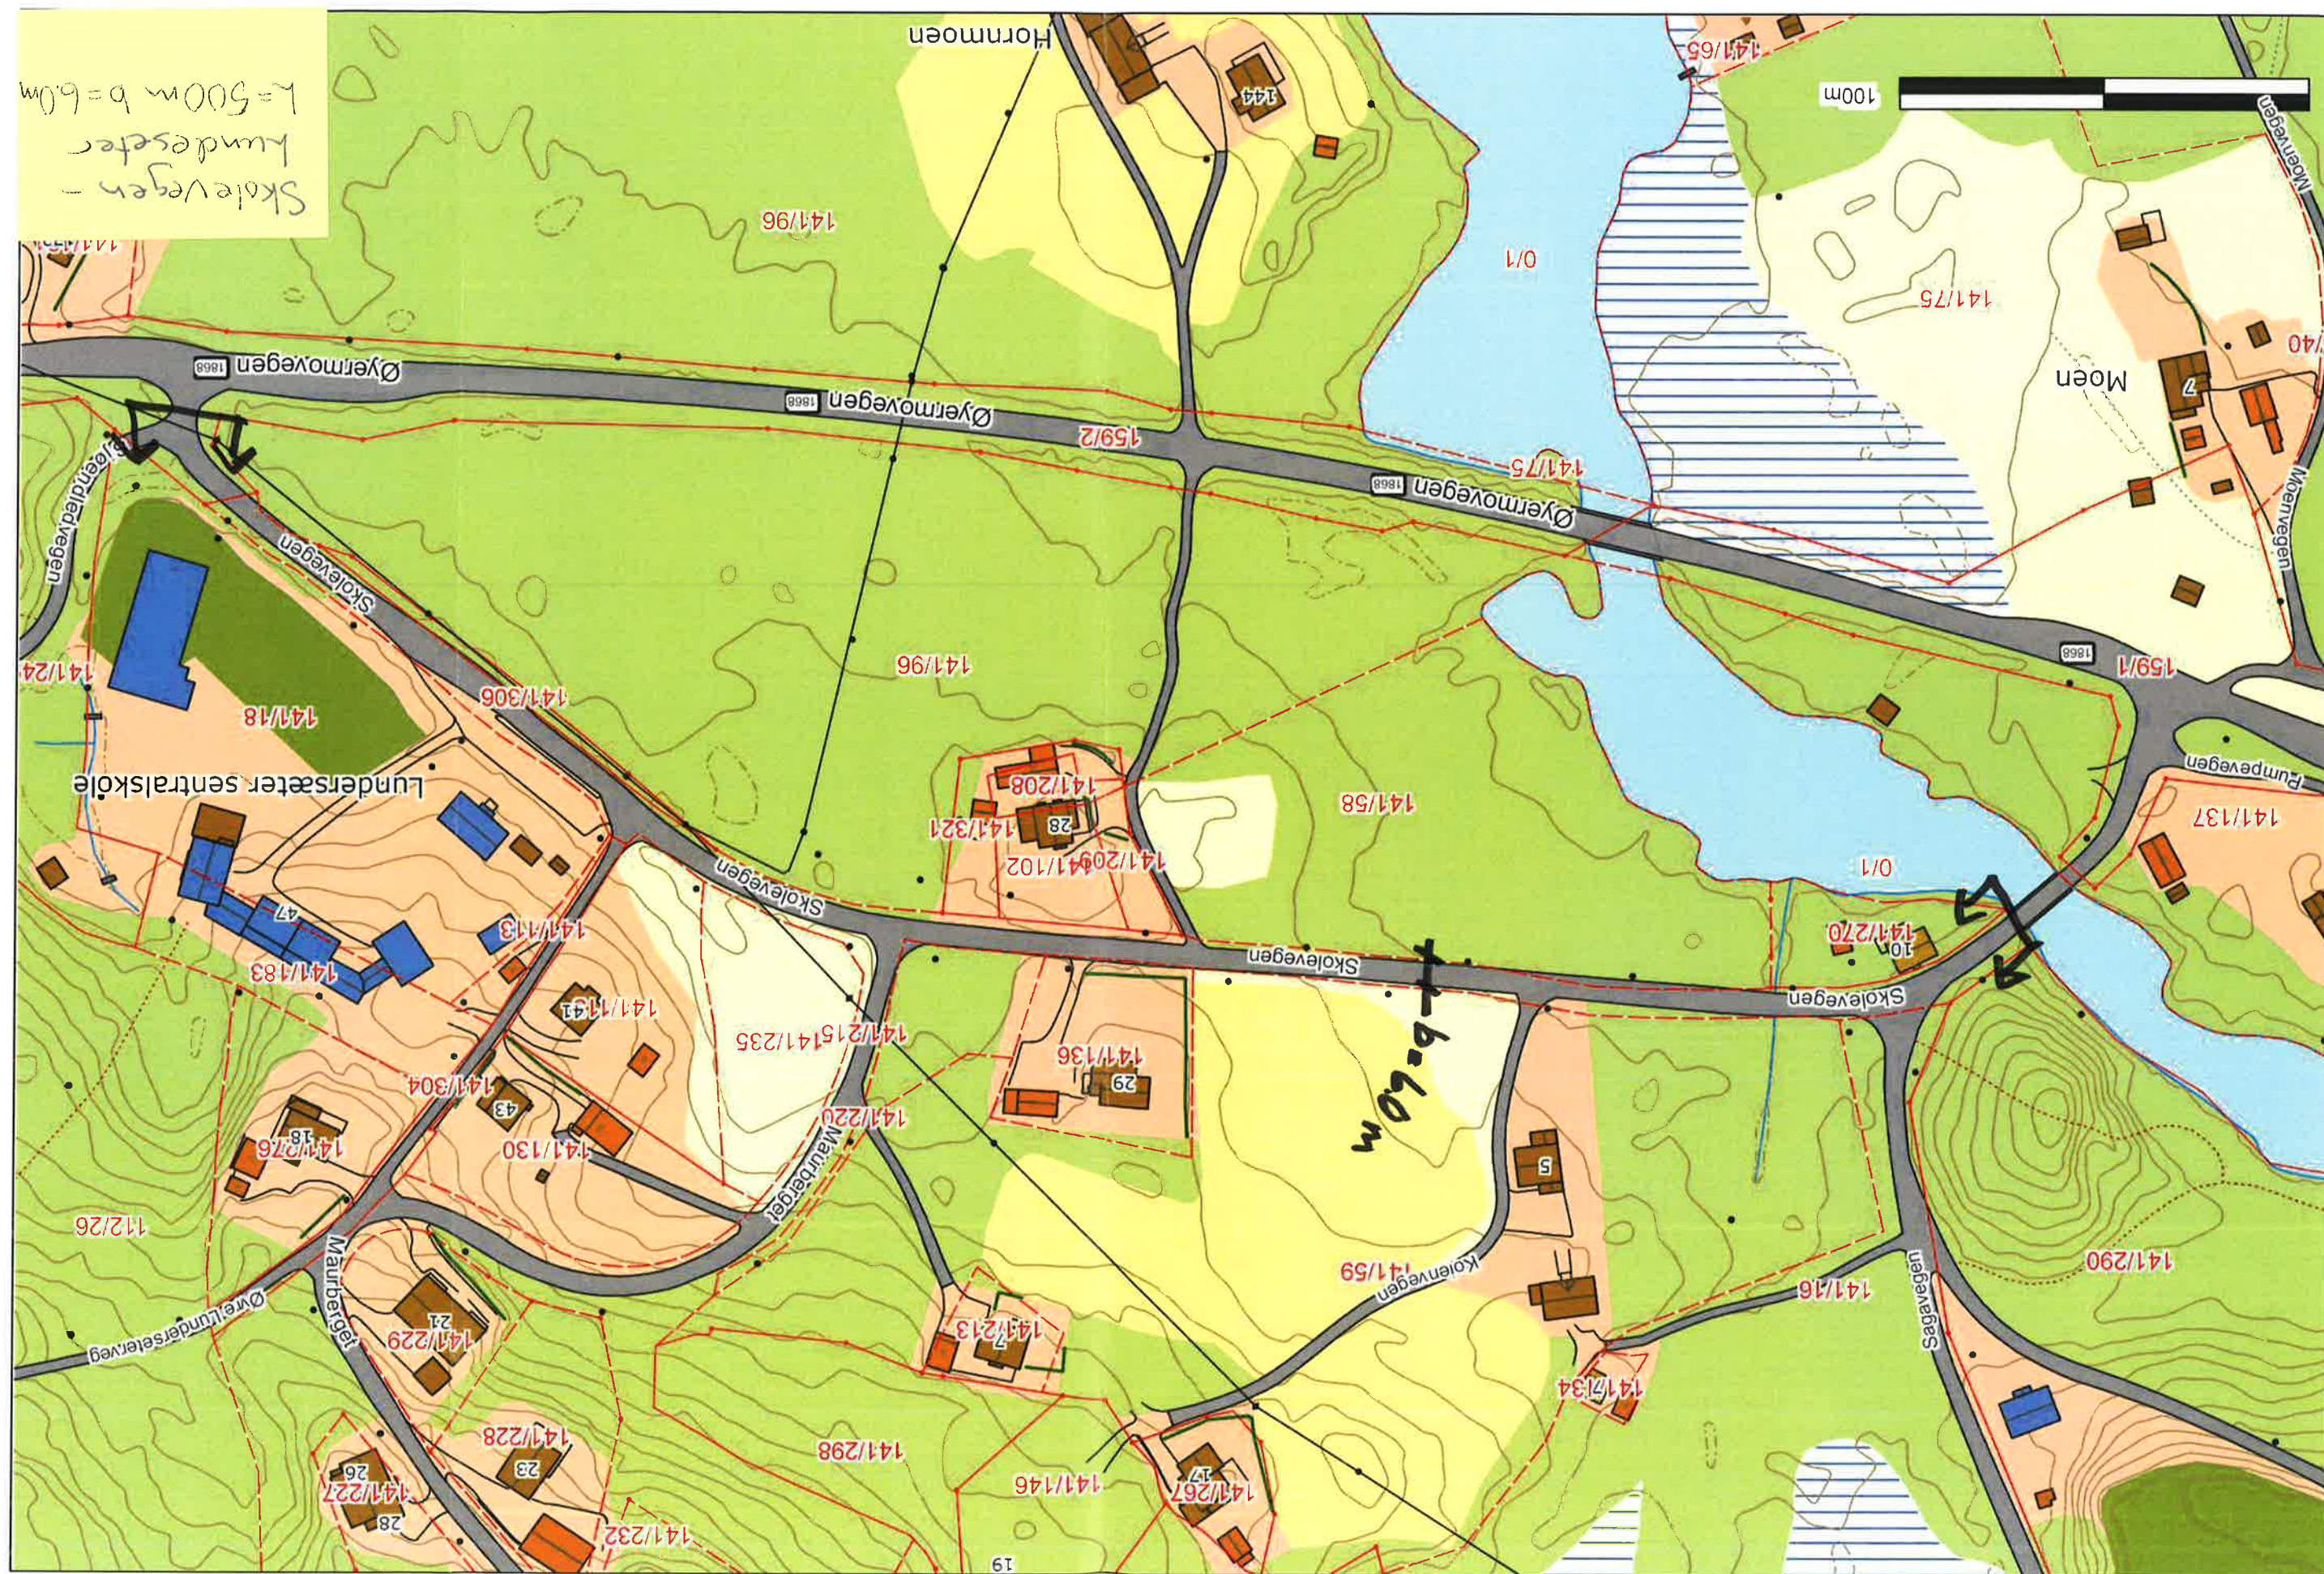

Skate Vegen - Kundeseter
L = 500 m b = 6.0 m

Skolebakken -
Roverud
L=470m b=62m

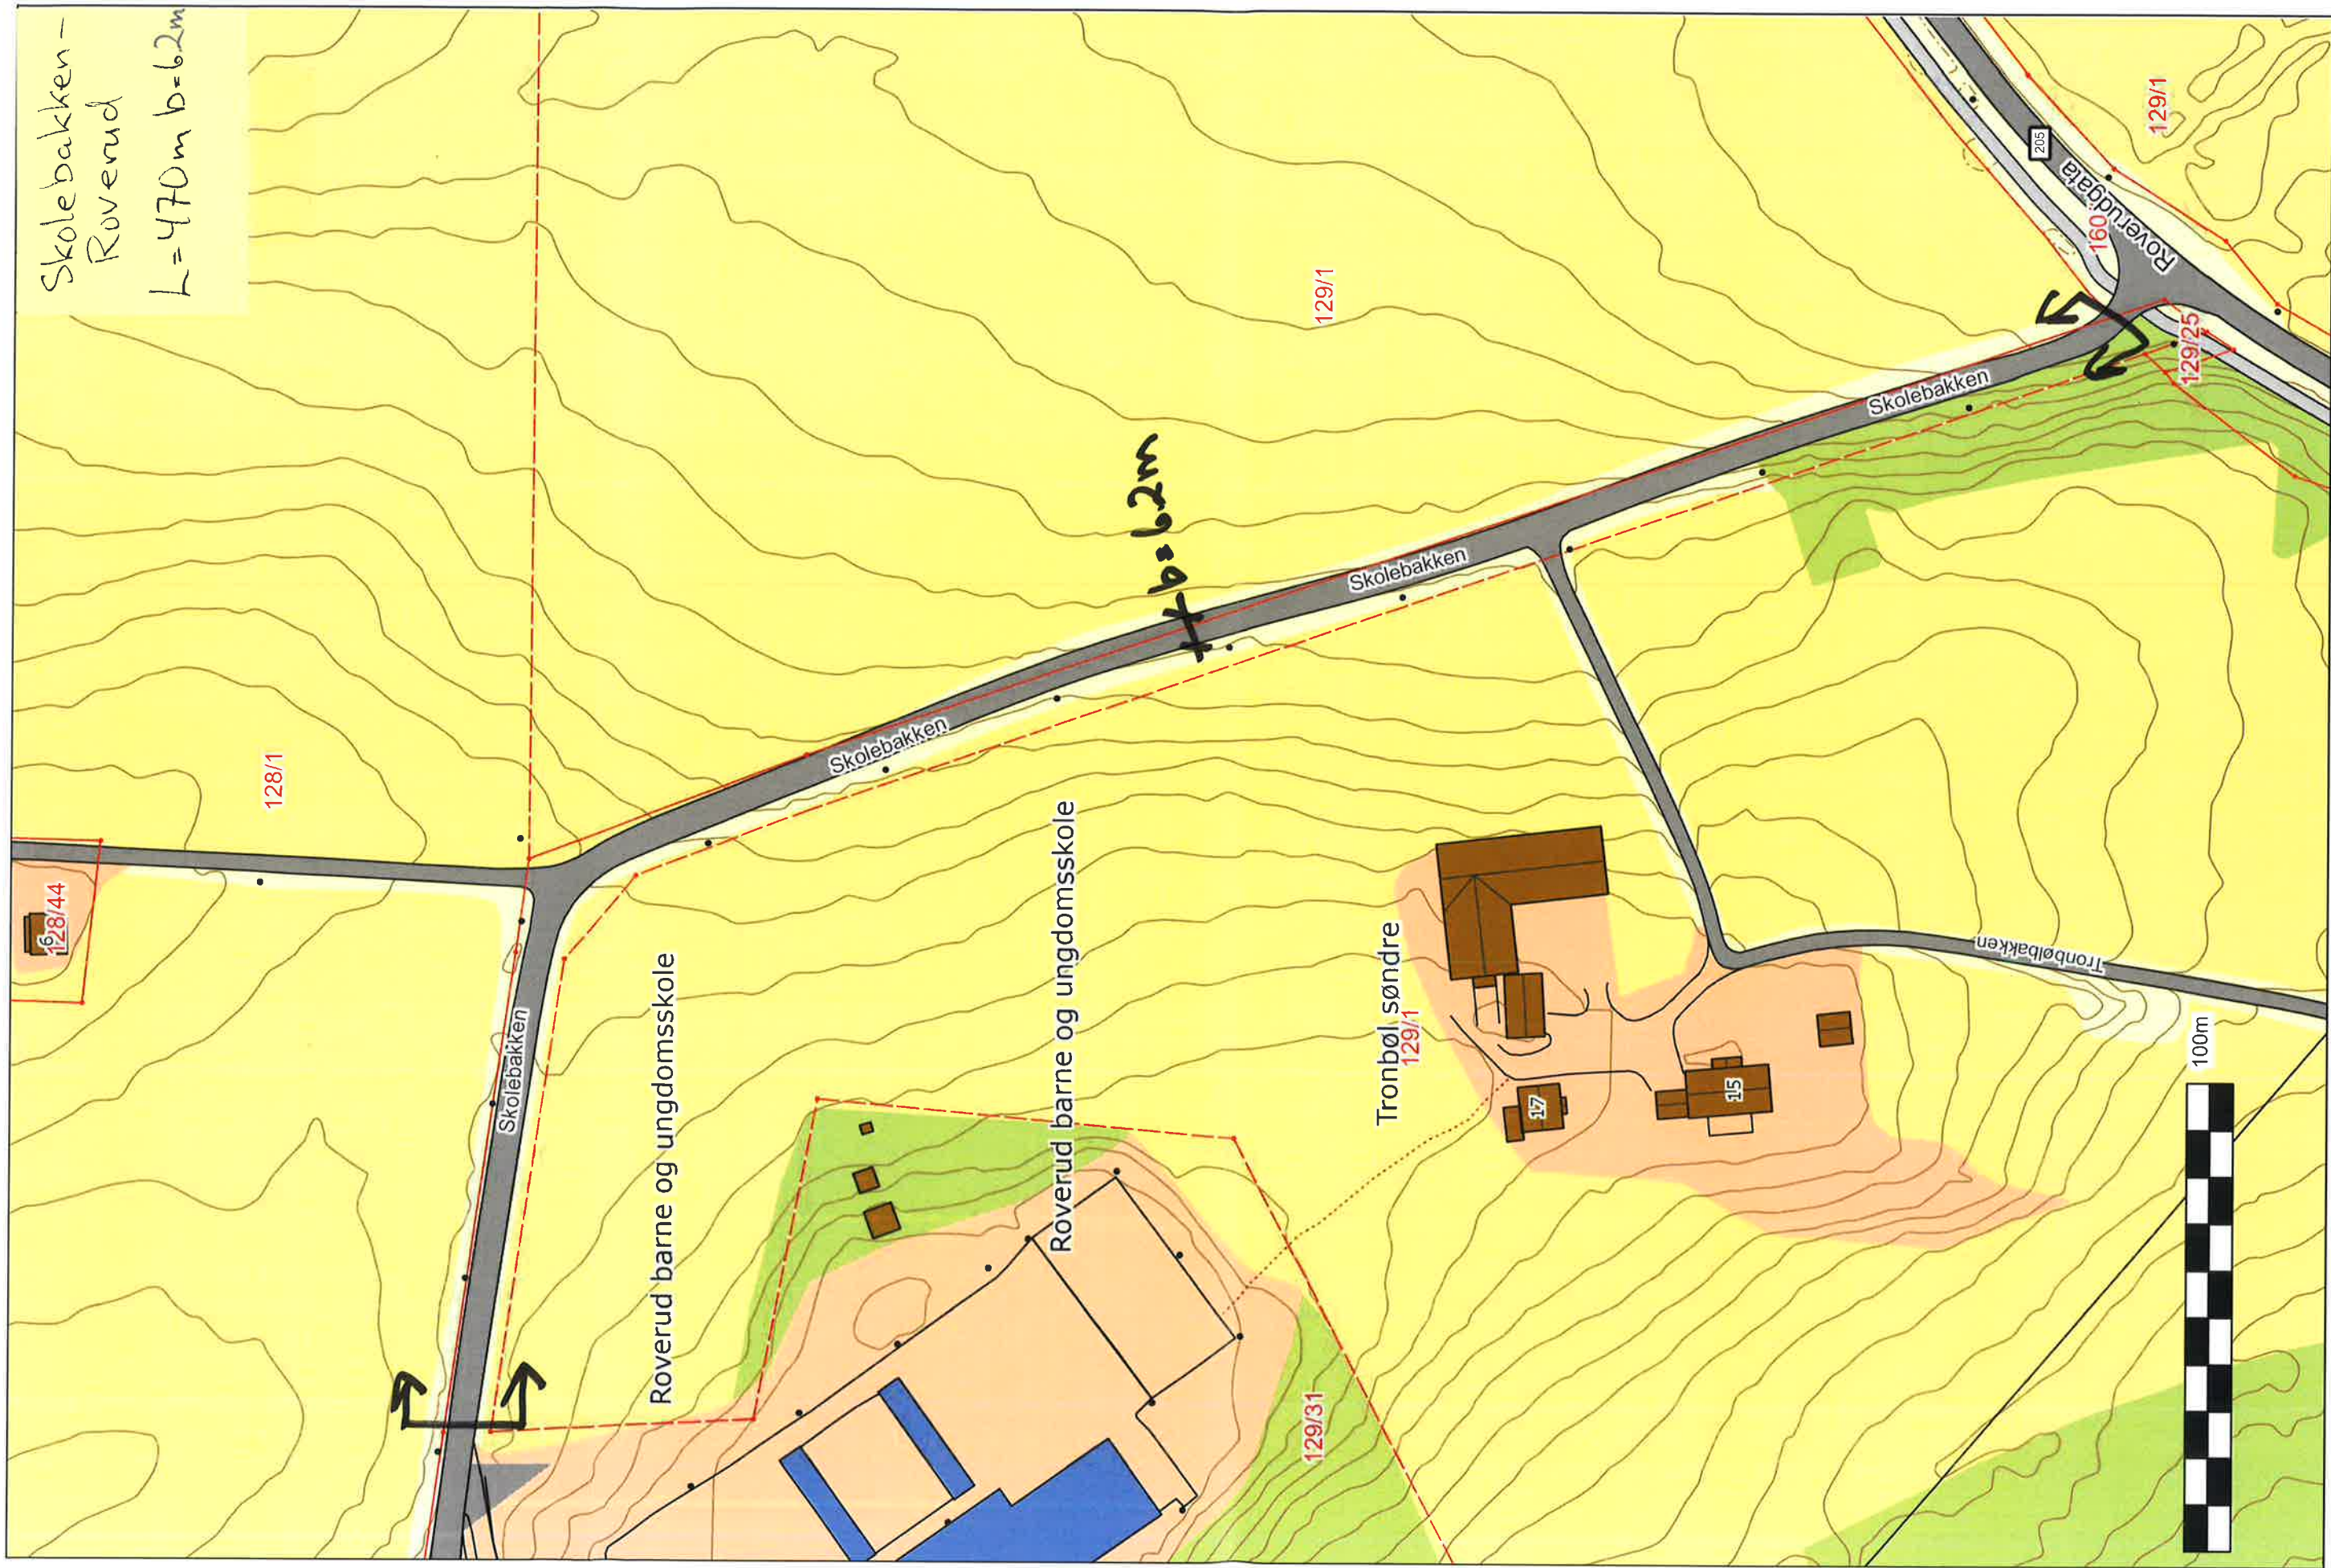

b=62m

100m

