




M 1:20

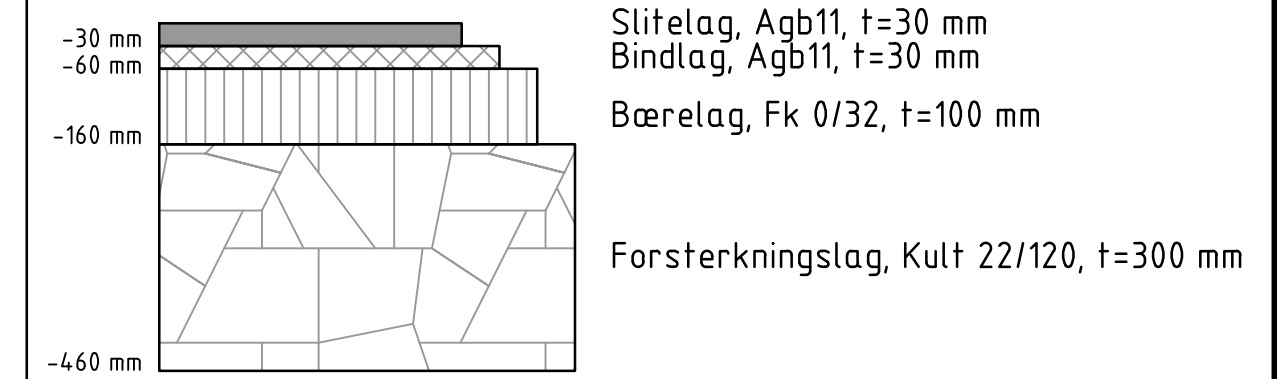

M 1:20

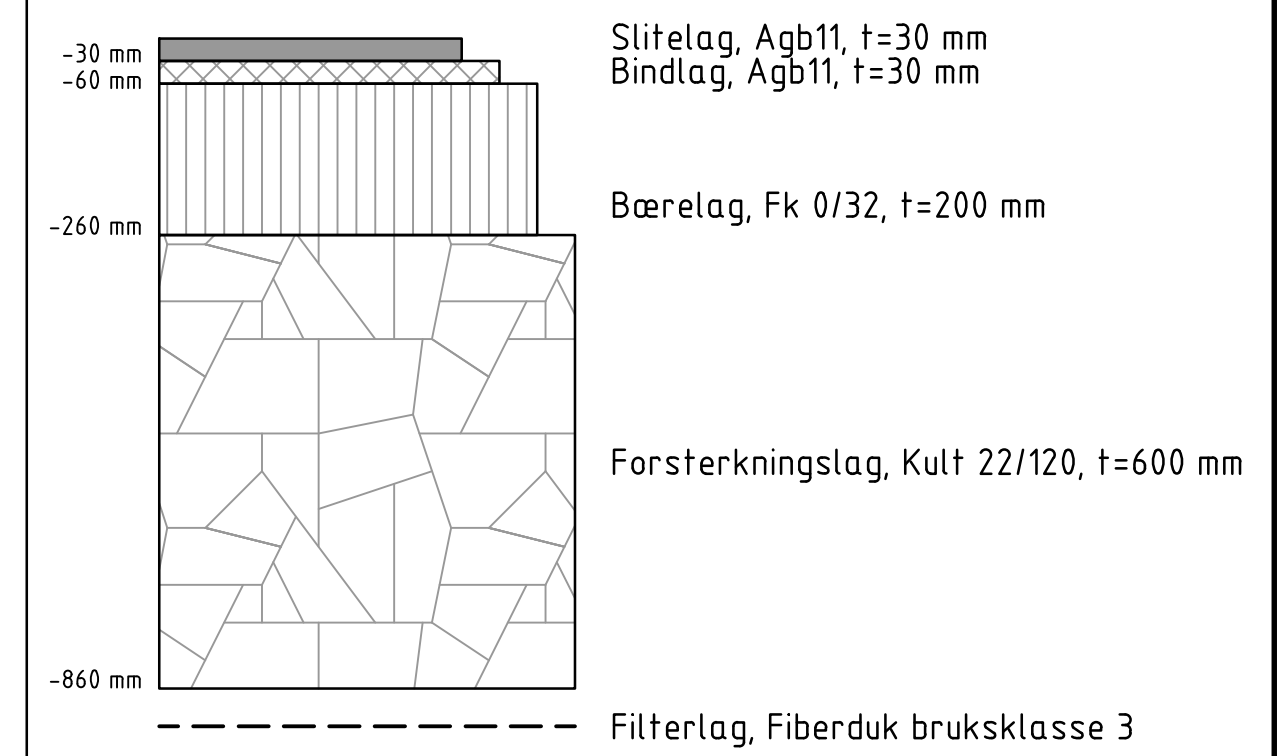

M=1:100 (A3)

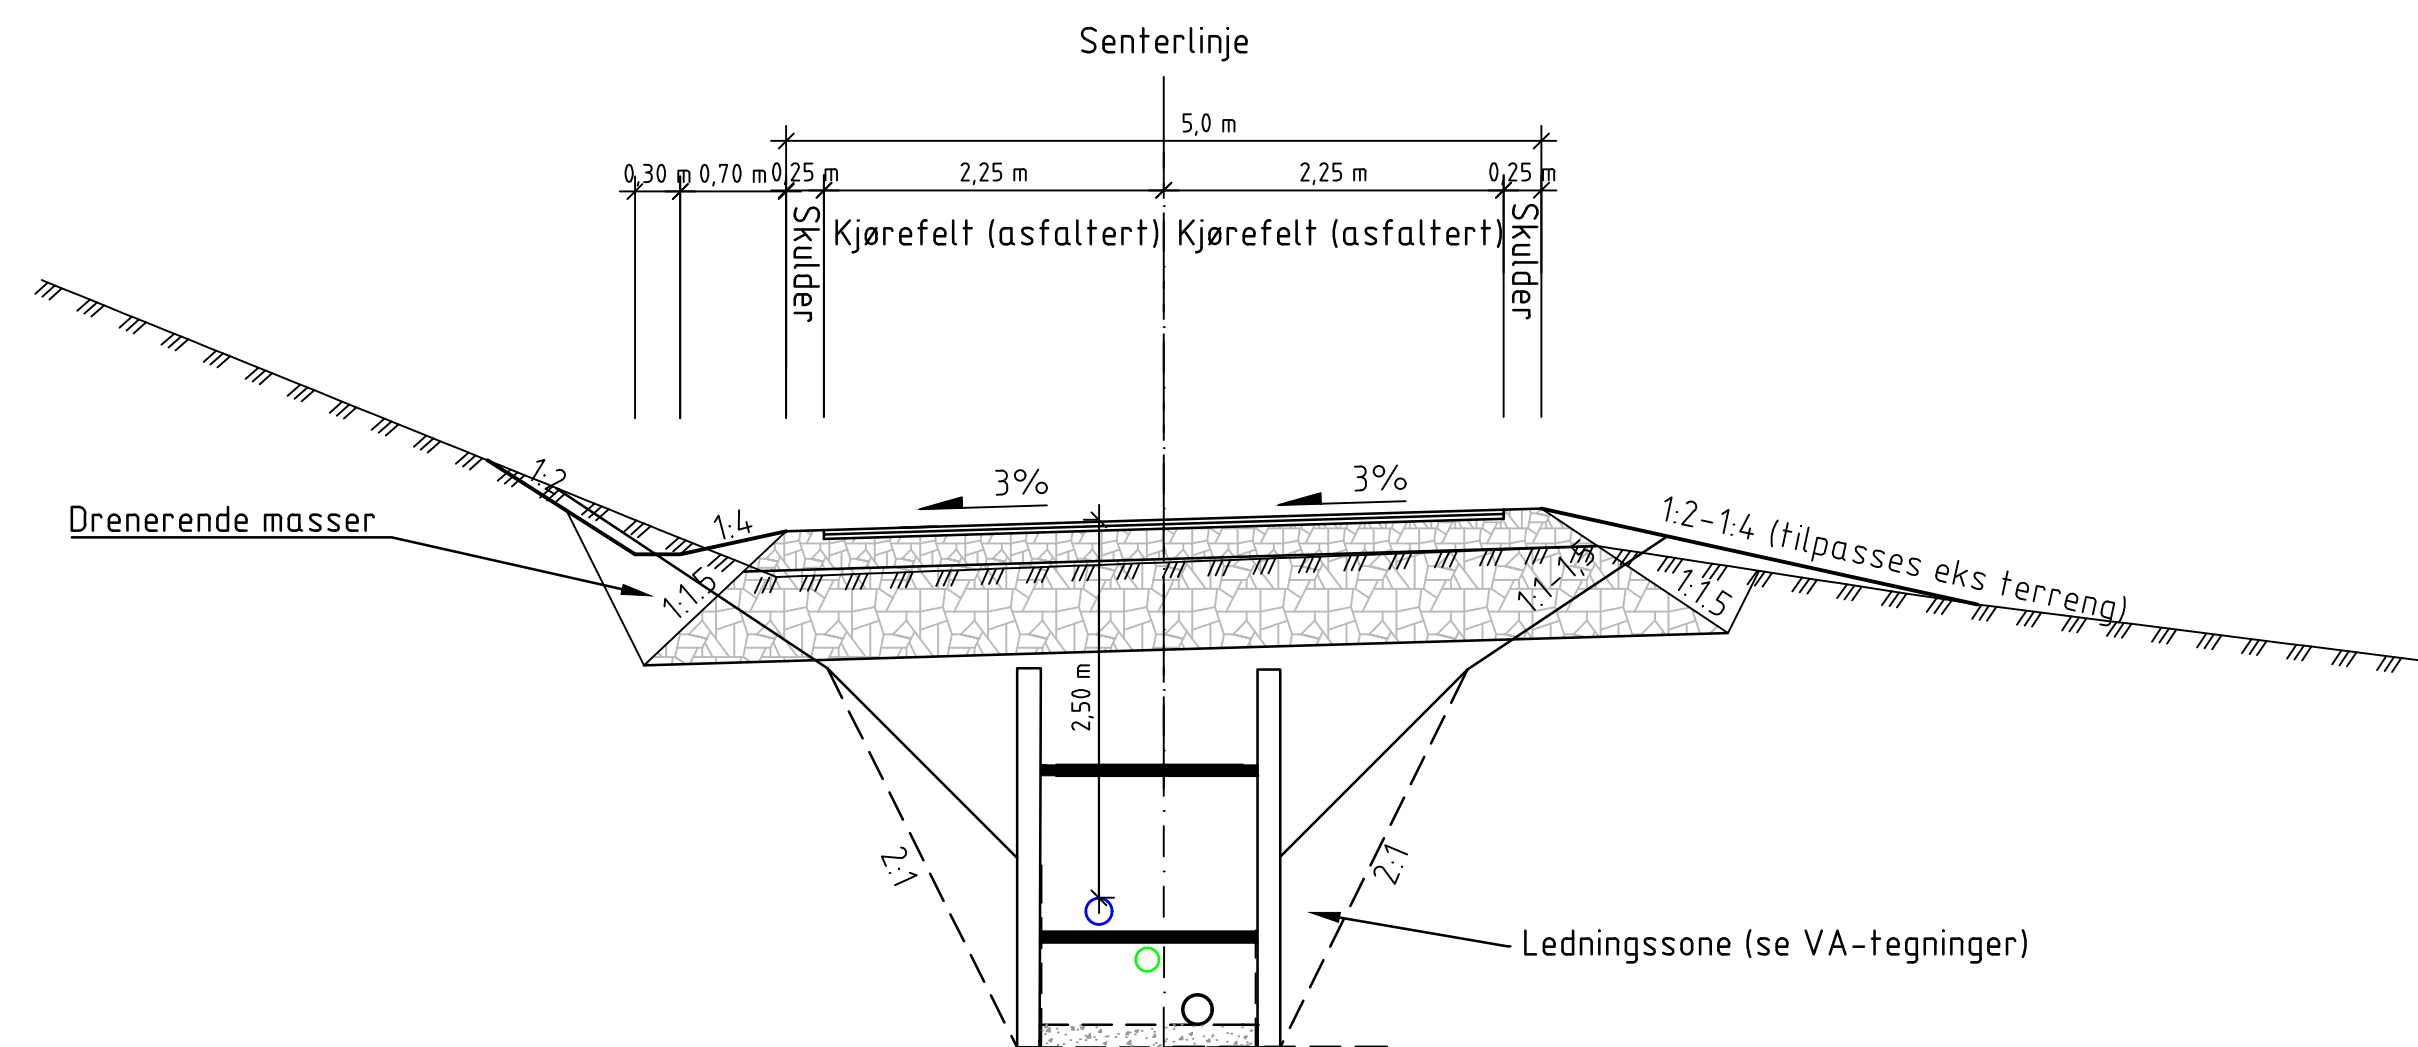

Rev.	Beskrivelse	Data				Tegn.	Kontr.	Godej.			
Rana kommune Rehabilitering VVA Gruben del 2						Fag	Format:				
						RIVeg	A1				
						Dato	21.12.2020				
Normalprofil Overbygning						Målestokk	Som vist				
						Koordinatsystem	UTM33				
						Nøydesystem	NNZ000				
						Godejett					
Multiconsult		Status	Konstr./Tegnet	Kontrollert	KCa		Rev.				
		Konkurransegrunnlag	AnAH	Sf AA							
www.multiconsult.no		Oppdragsnr.	Tekningsnr.		F201		00				
		10215303									