

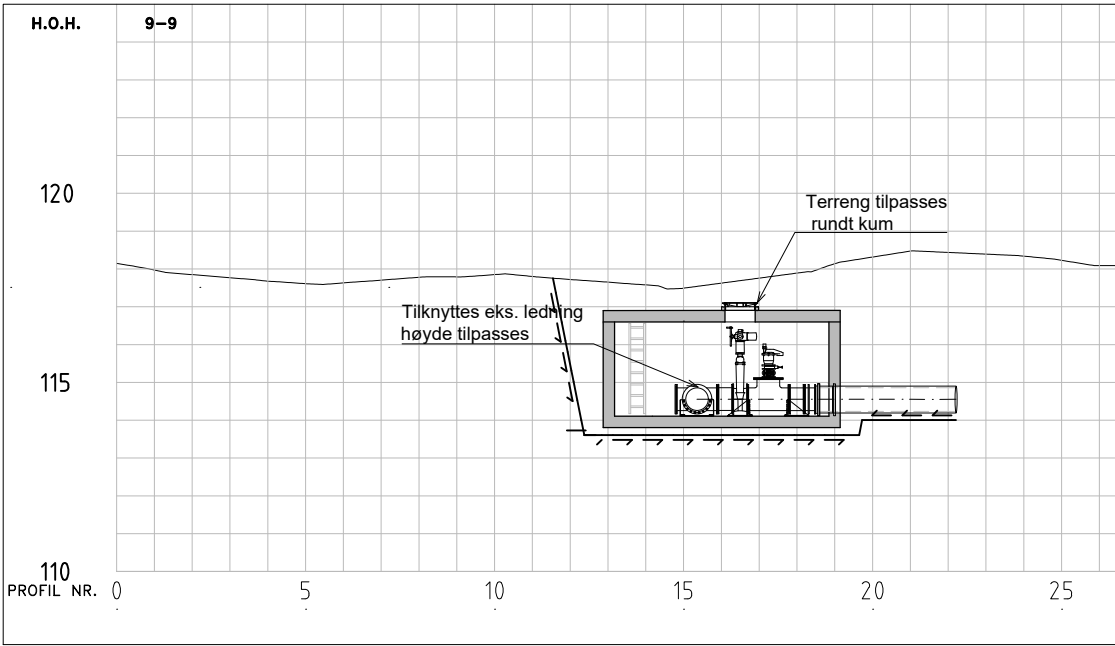


X:\noroppdrag\land\ka510065100603\DAK1\teknisk_infrastruktur\Arkil\Oppdrag 5103729 VA-etaten\H_100_Boreprop.dwg - K:\Mey - P\otier 2021-03-19, 13:48:52 - LAYOUT - Z-78-106 - XREF = Kartgrunnlag, T_GEOM_ANLEGGSVEG, Byggesprop, T_GEOM_HOVEDVEG, 5100603, T_EKS_VA_2D_5100603

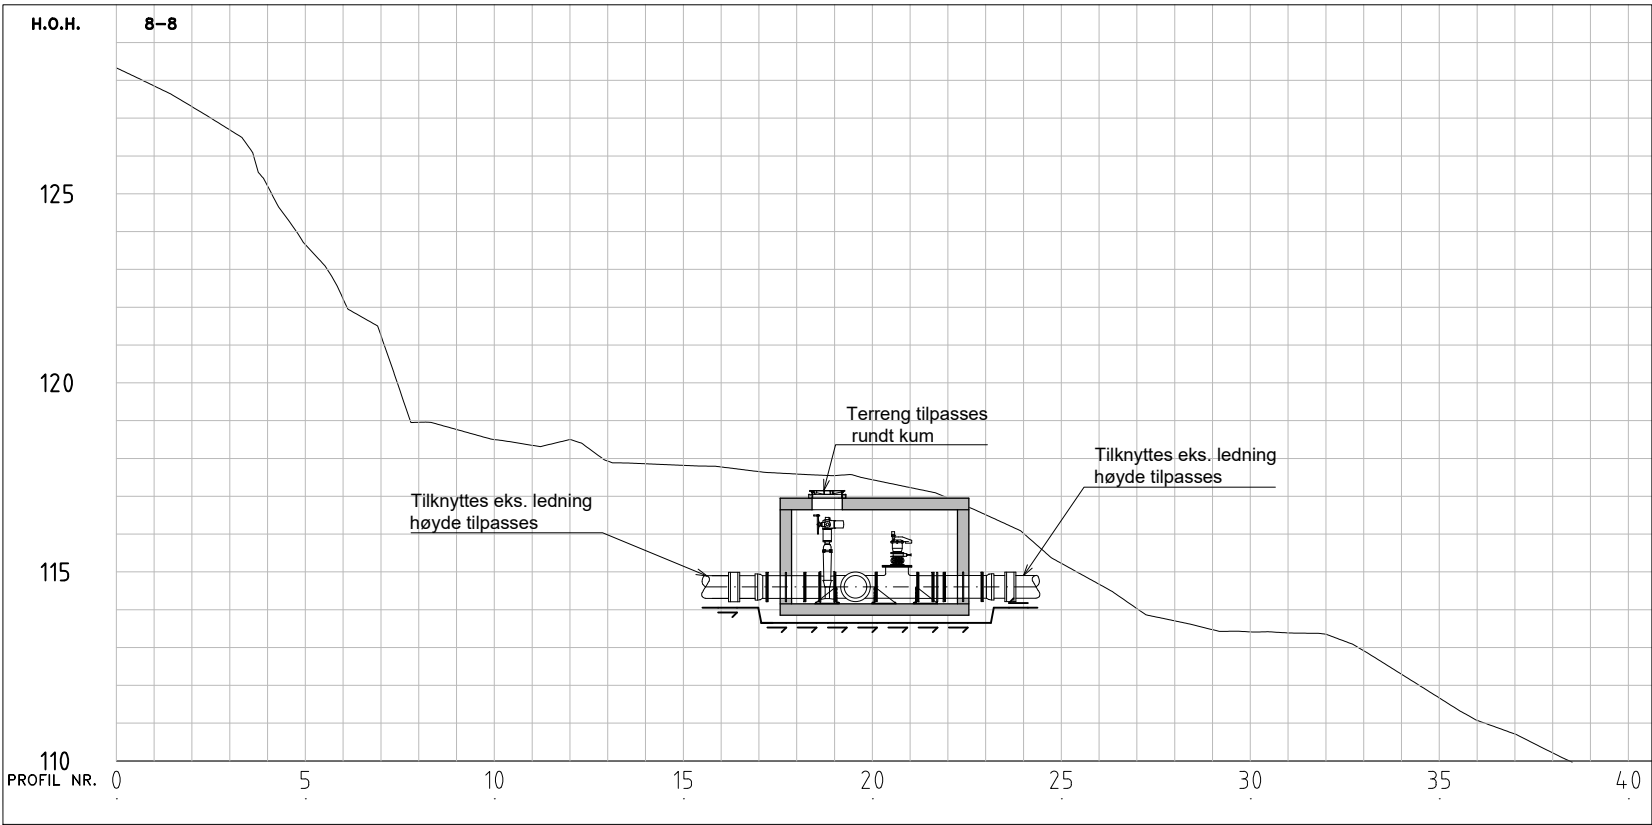

Snitt målestokk 1:100

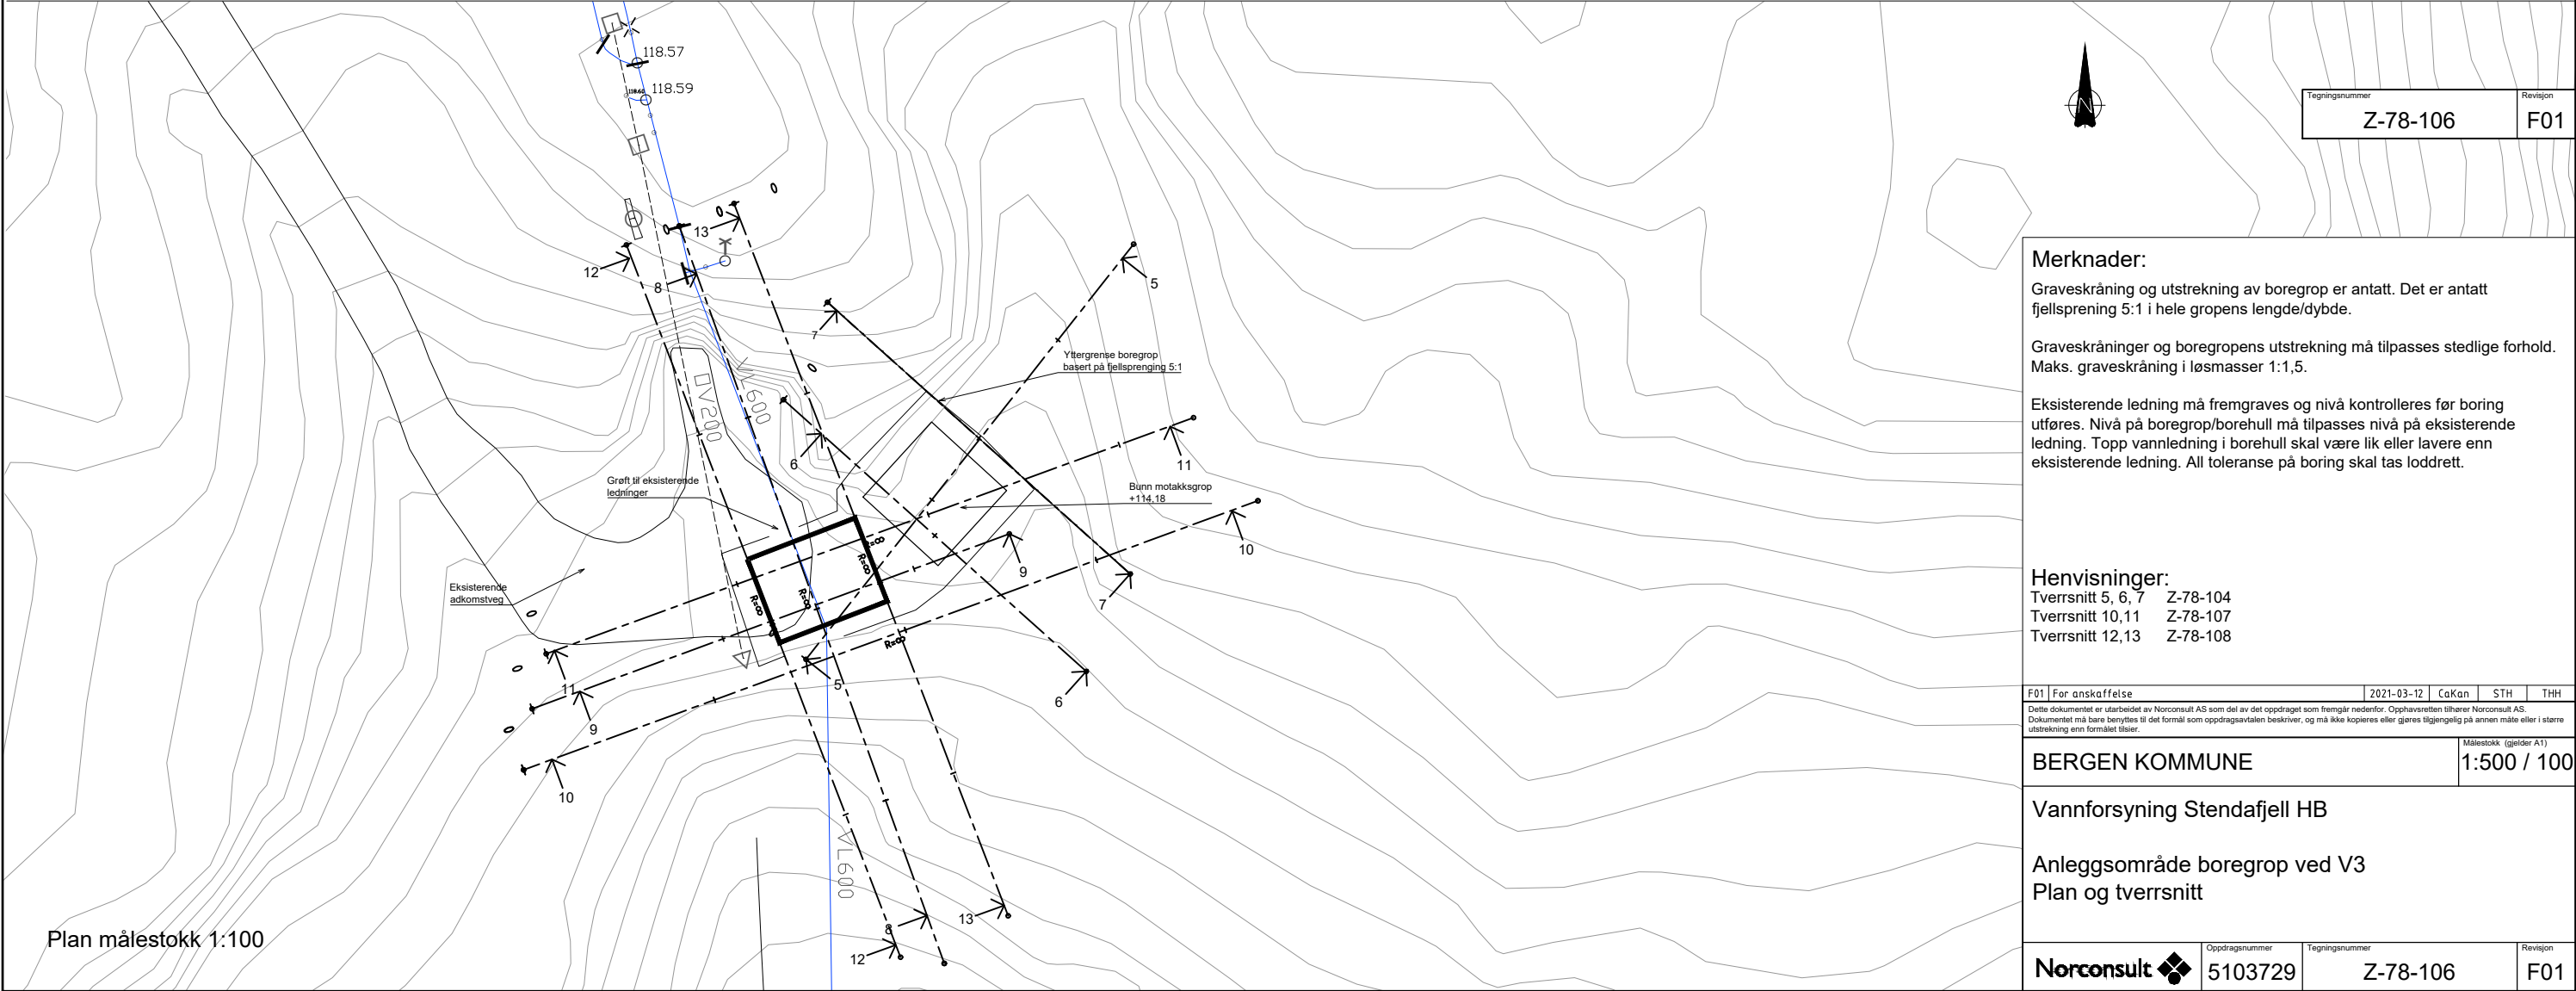

Plan målestokk 1:100