


X:\noroppdrag\land\kat5\10065100603\DAK1\teknisk_infrastruktur\Arkfil\Oppdrag 5103729 VA-etaten\H_100_Boreprop.dwg - K:\Mey - P\otier 2021-03-19, 13:54:48 - LAYOUT = Z-78-108 - XREF = Kartgrunnlag, T_GEOM_ANLEGSGSVEG_Byggeprop, T_GEOM_HOVEDVEG_5100603, T_EKS_VA_2D_5100603

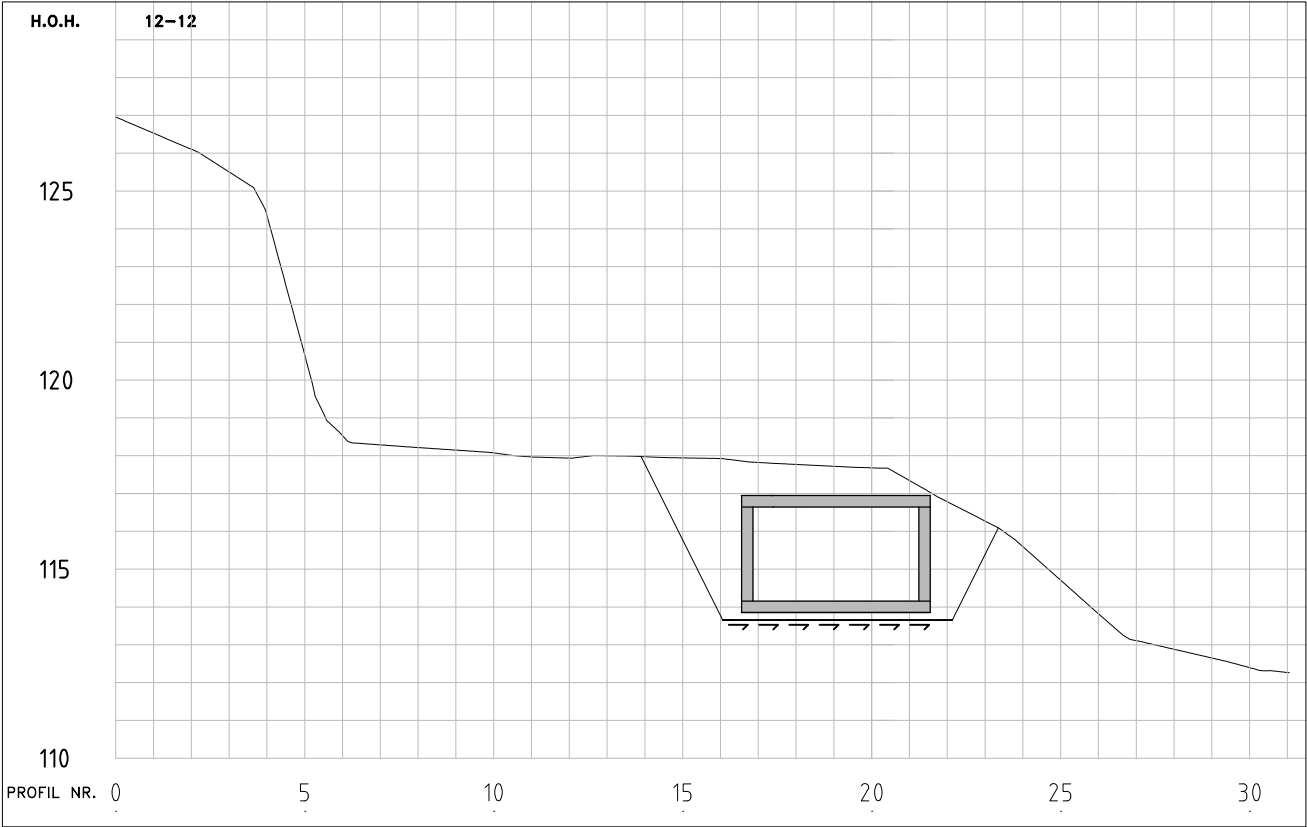

Snitt målestokk 1:100

