




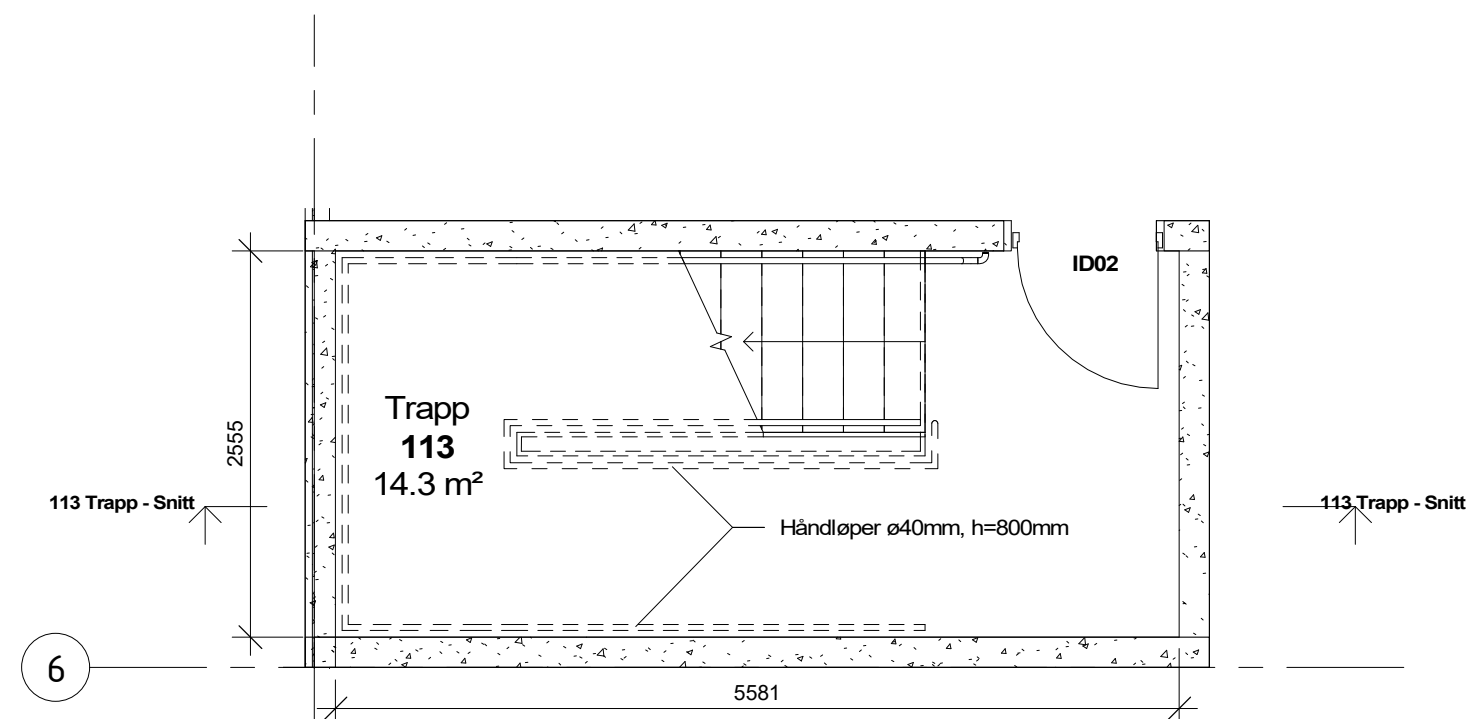


113 Trapp - Plan 01
1 : 50

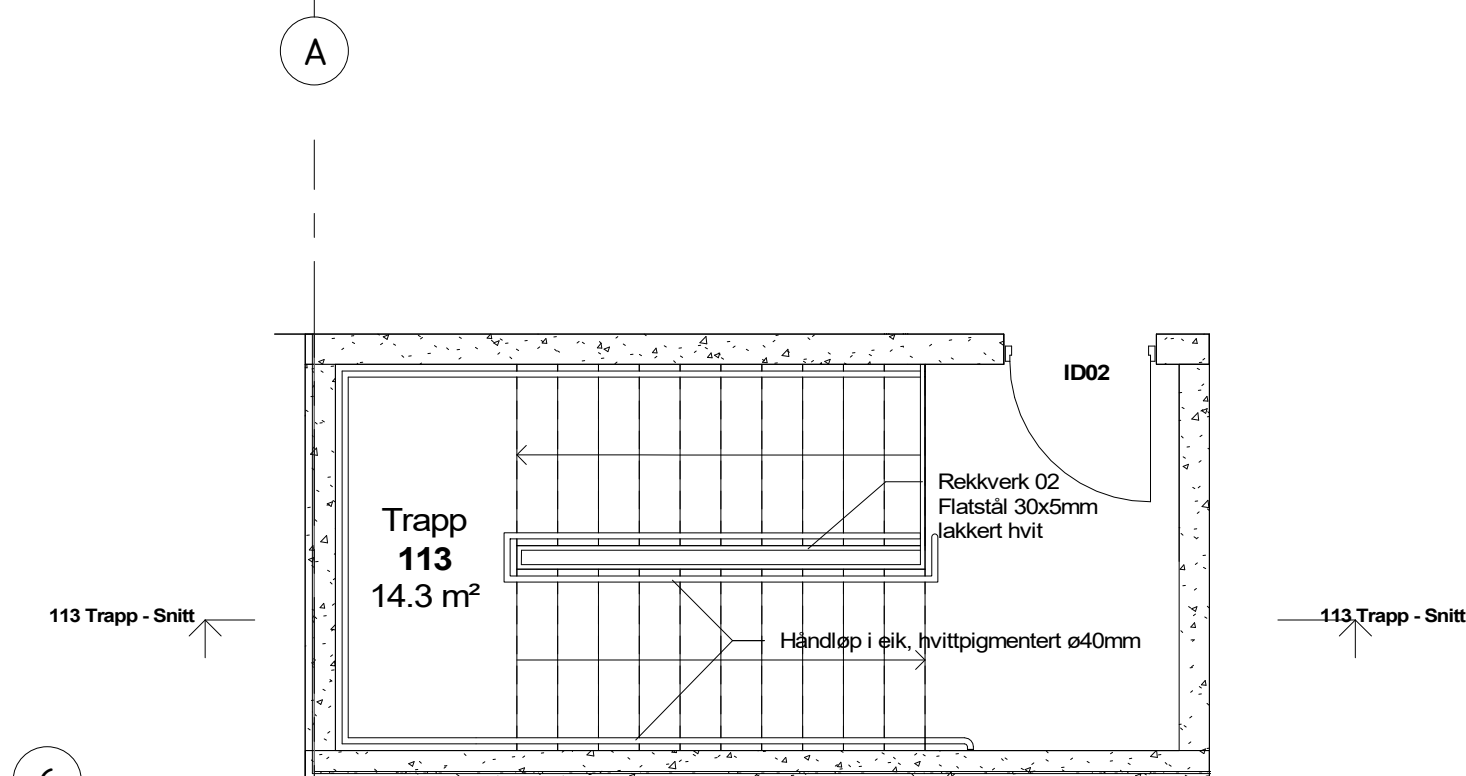

113 Trapp - Plan 02
1 : 50

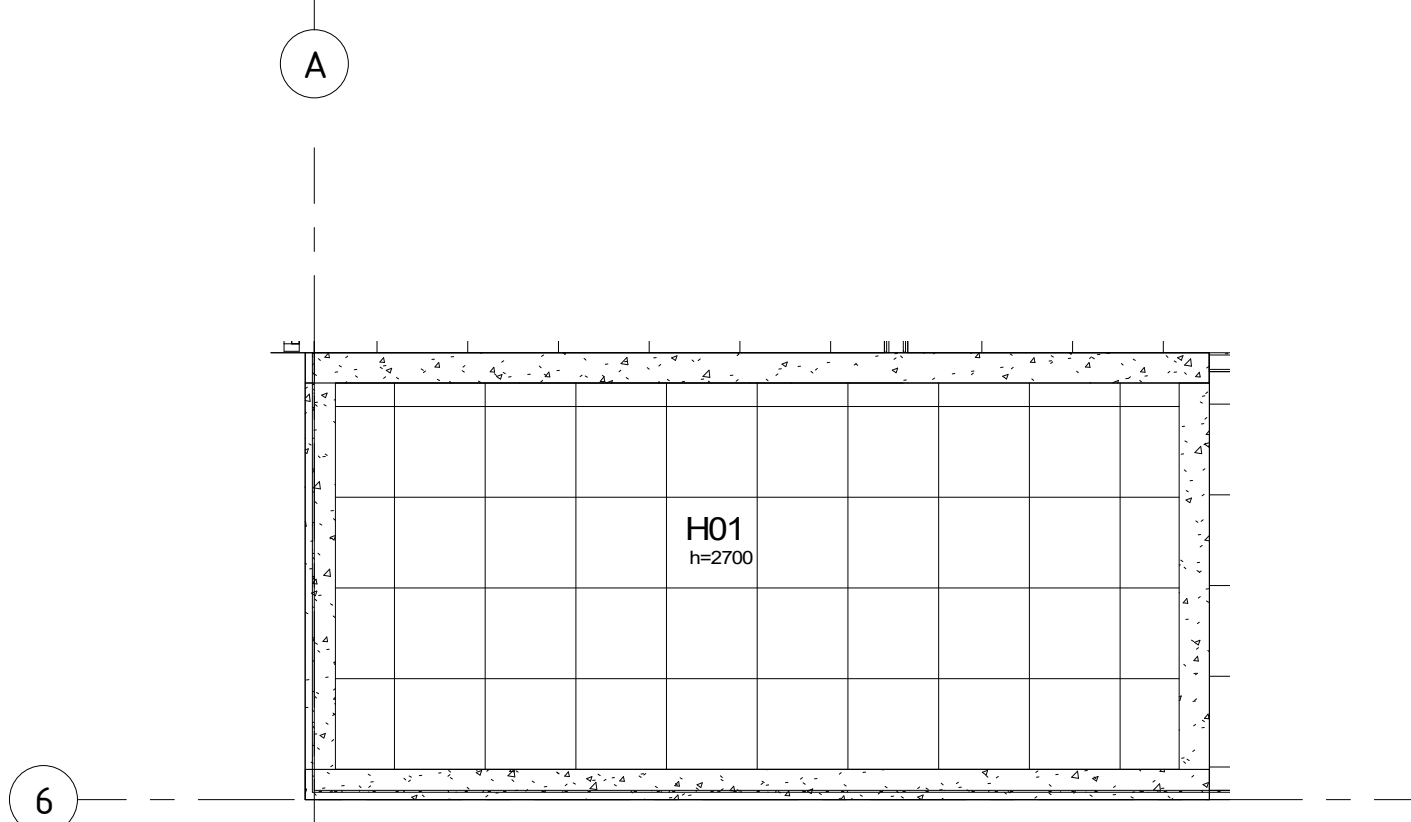

113 Trapp - Himlingsplan
1 : 50

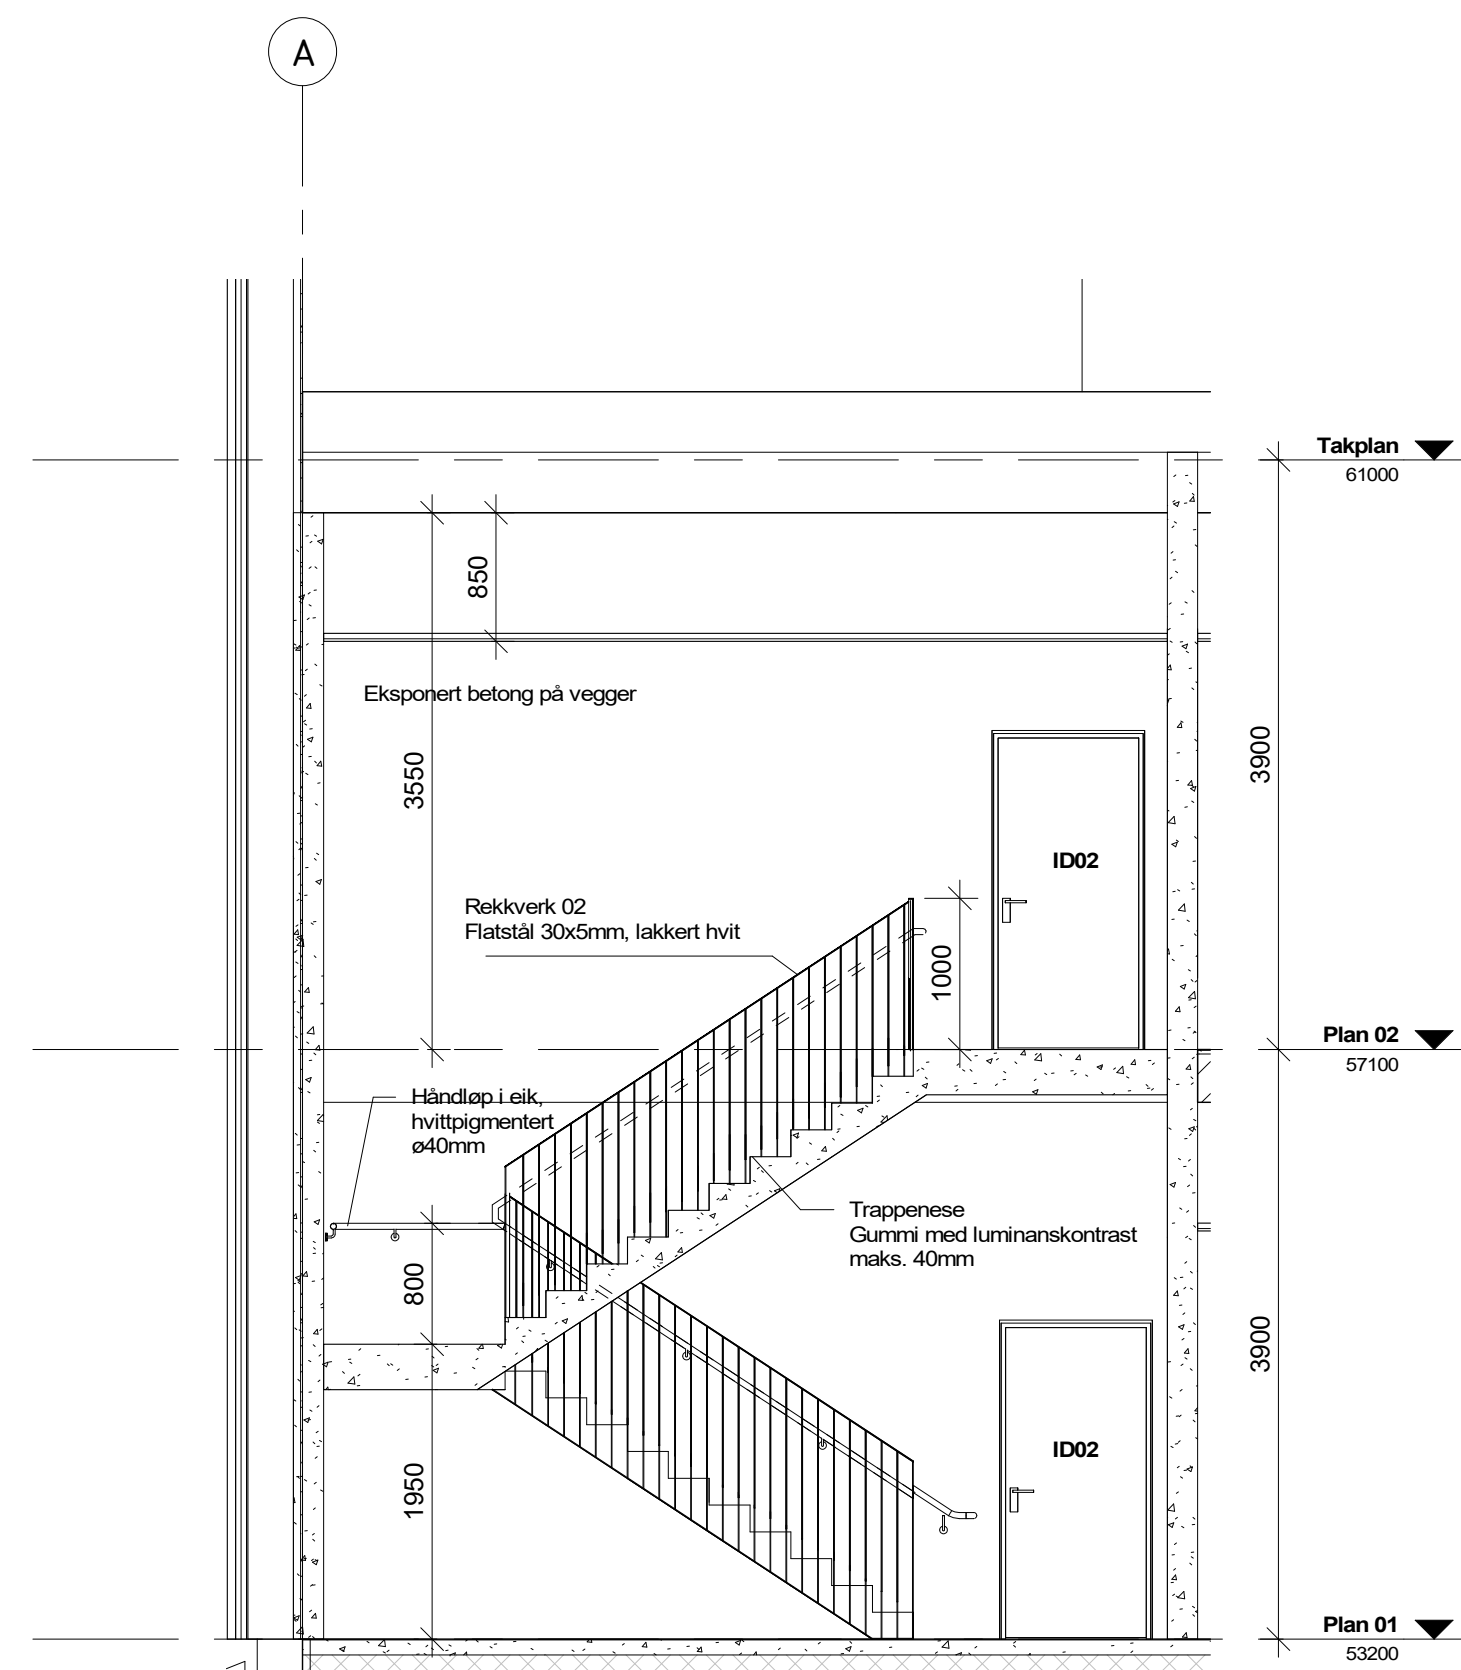

113 Trapp - Snitt
1 : 50