


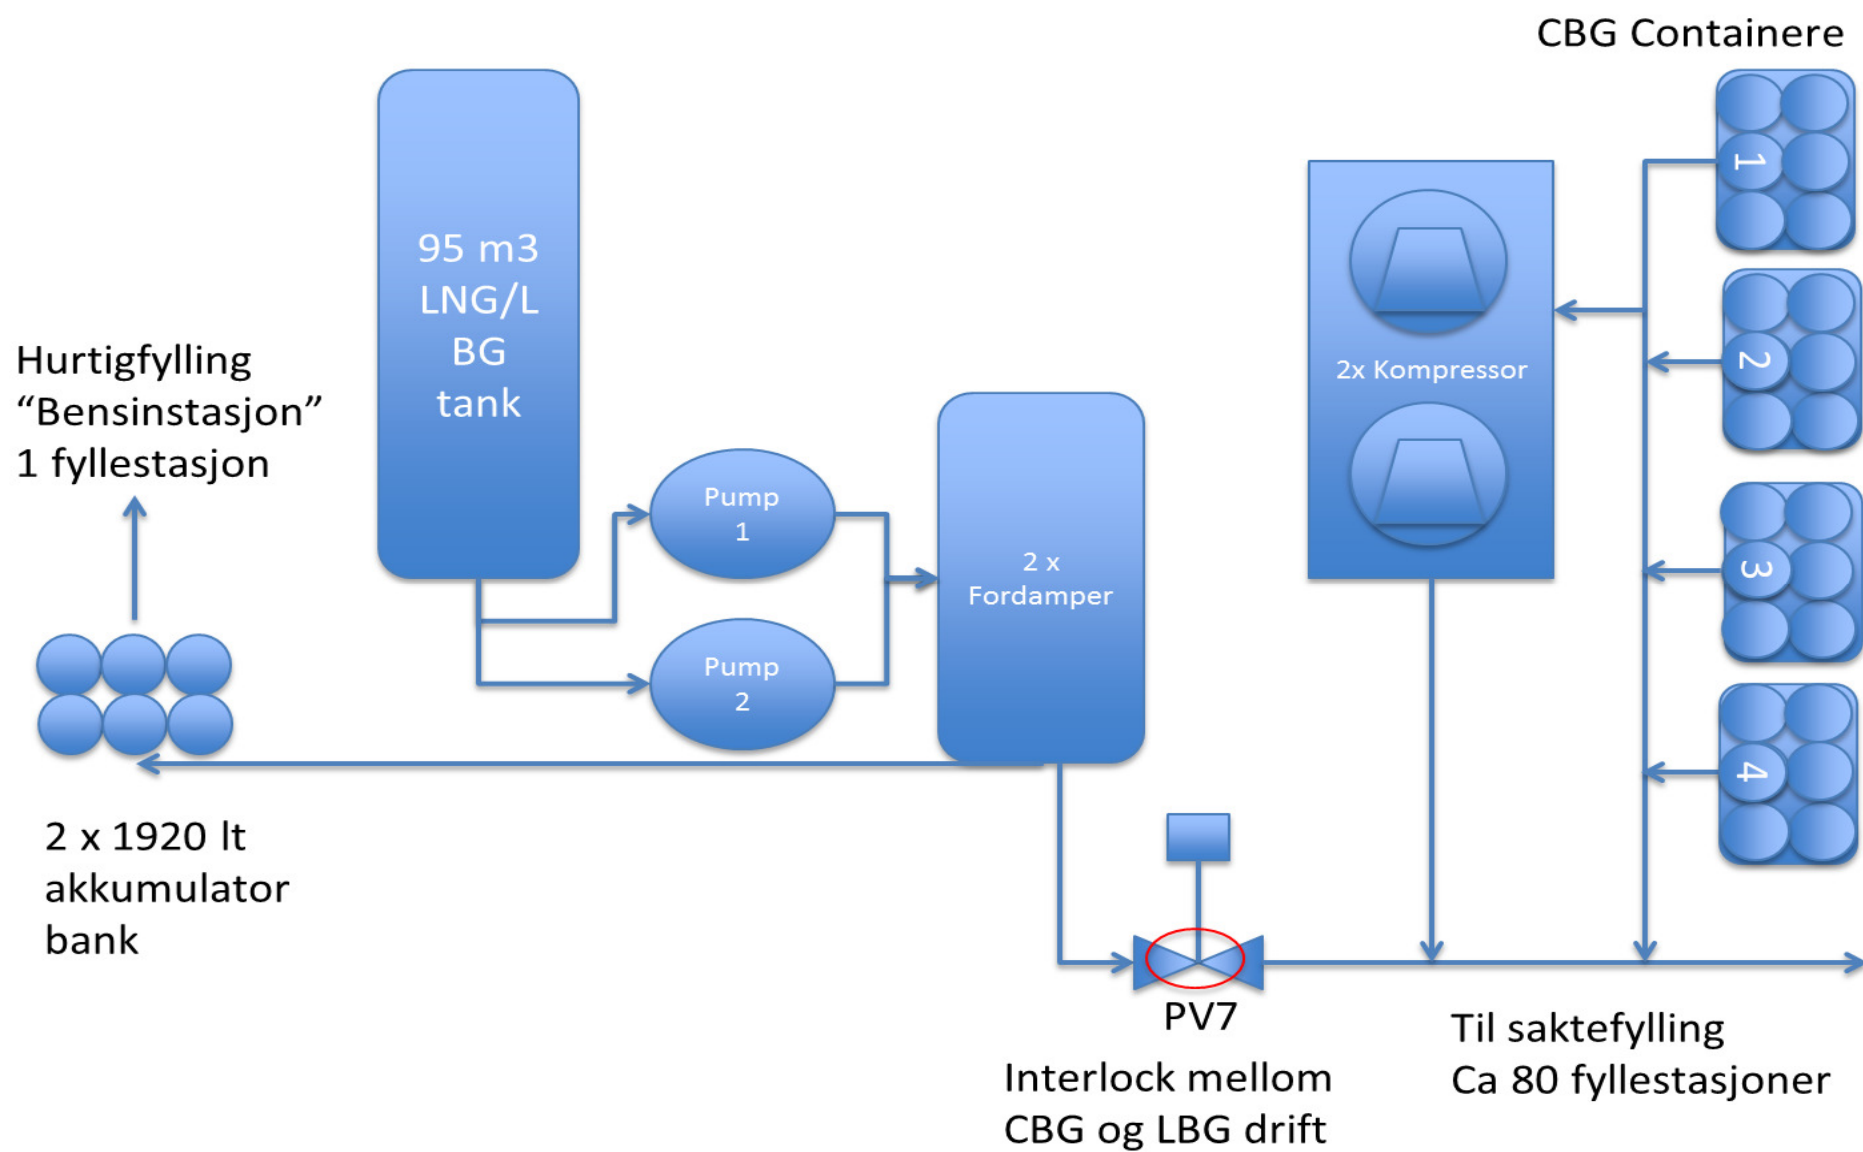

SA-04 PRINSIPPSKISSE CLBG-ANLEGG SANDMOEN BUSSDEPOT