




Trase 06-017, 013-V7

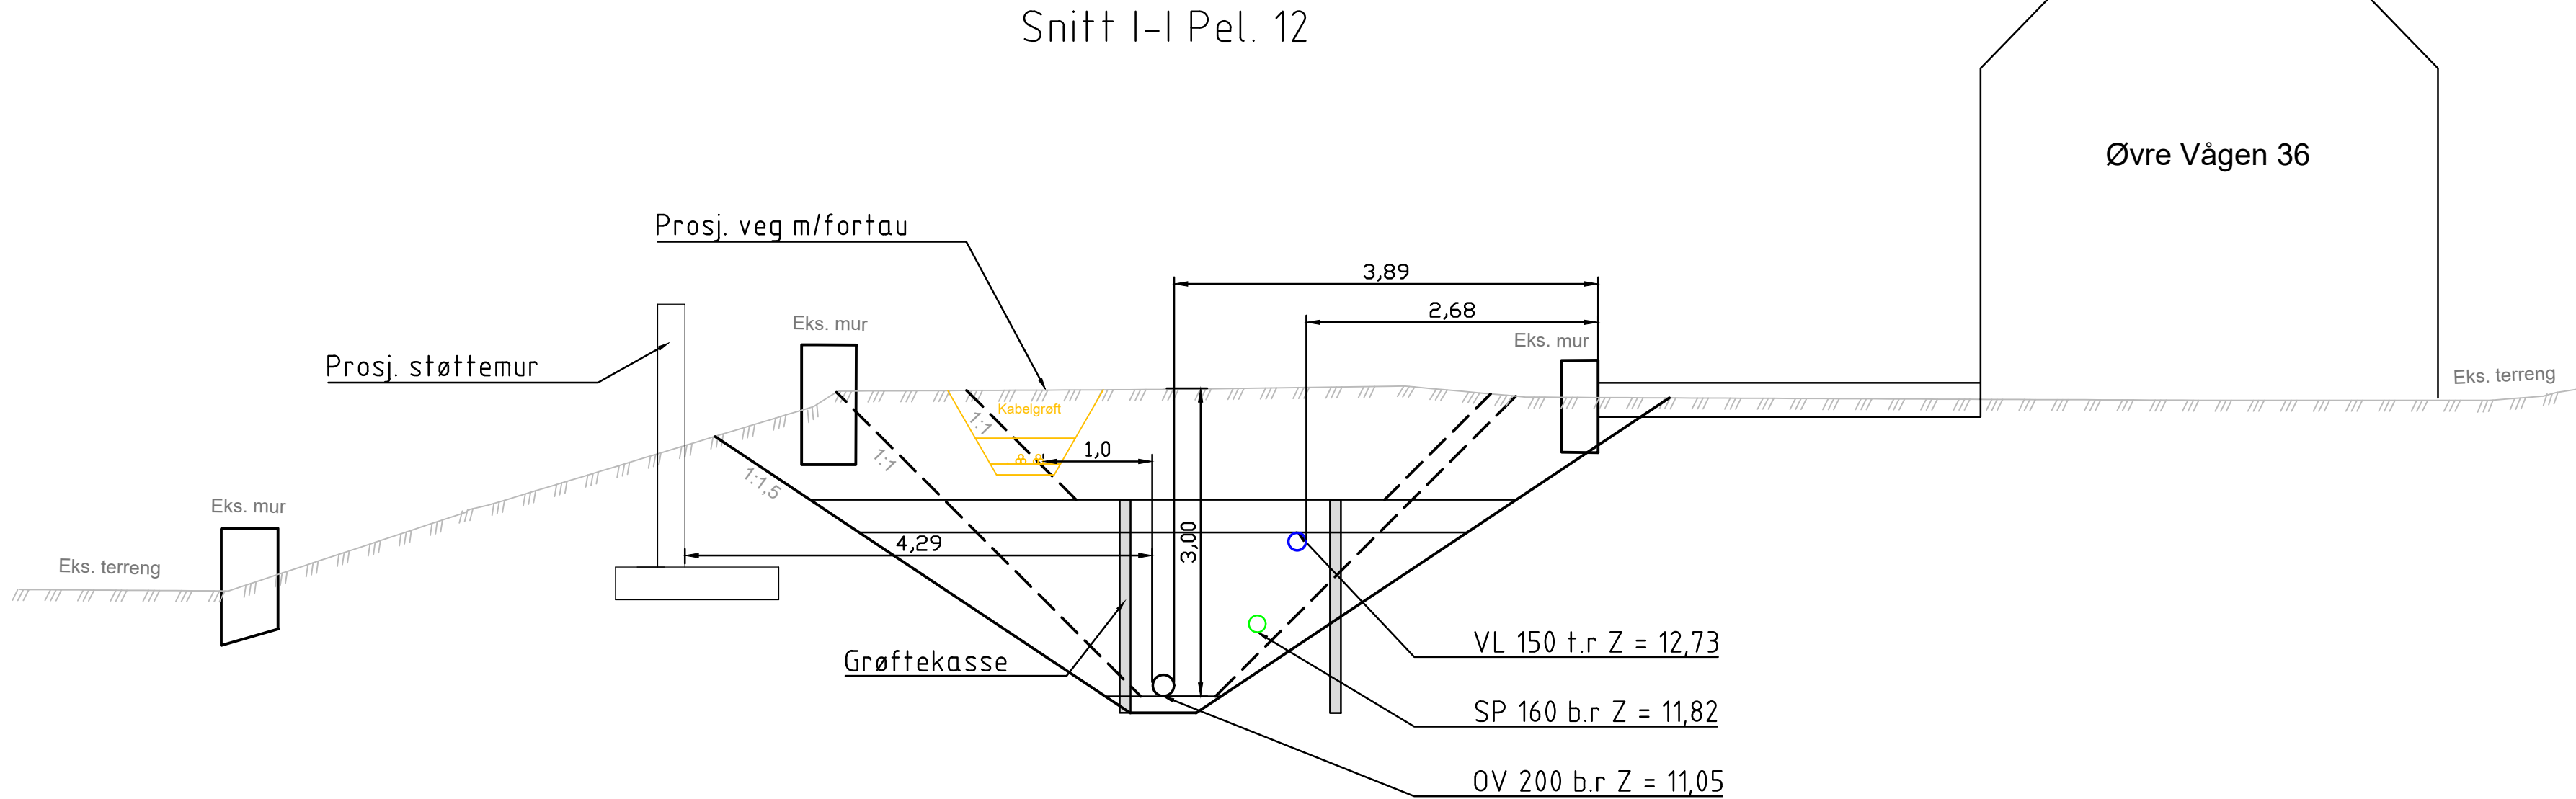

Snitt J-J Pel. 30

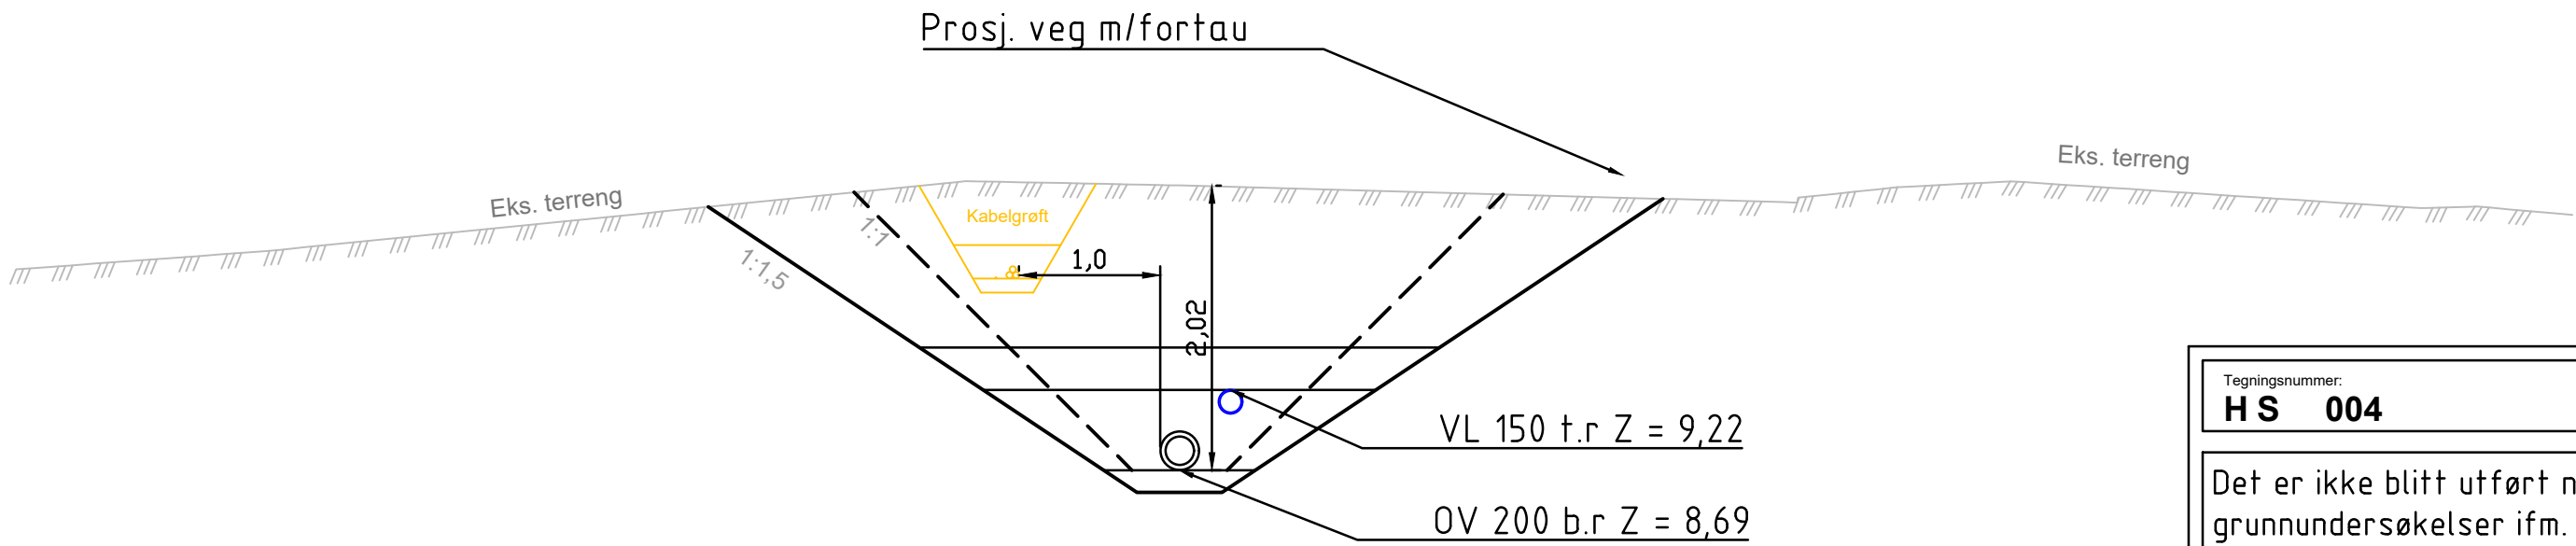

Snitt I-I, J-J
M 1:500

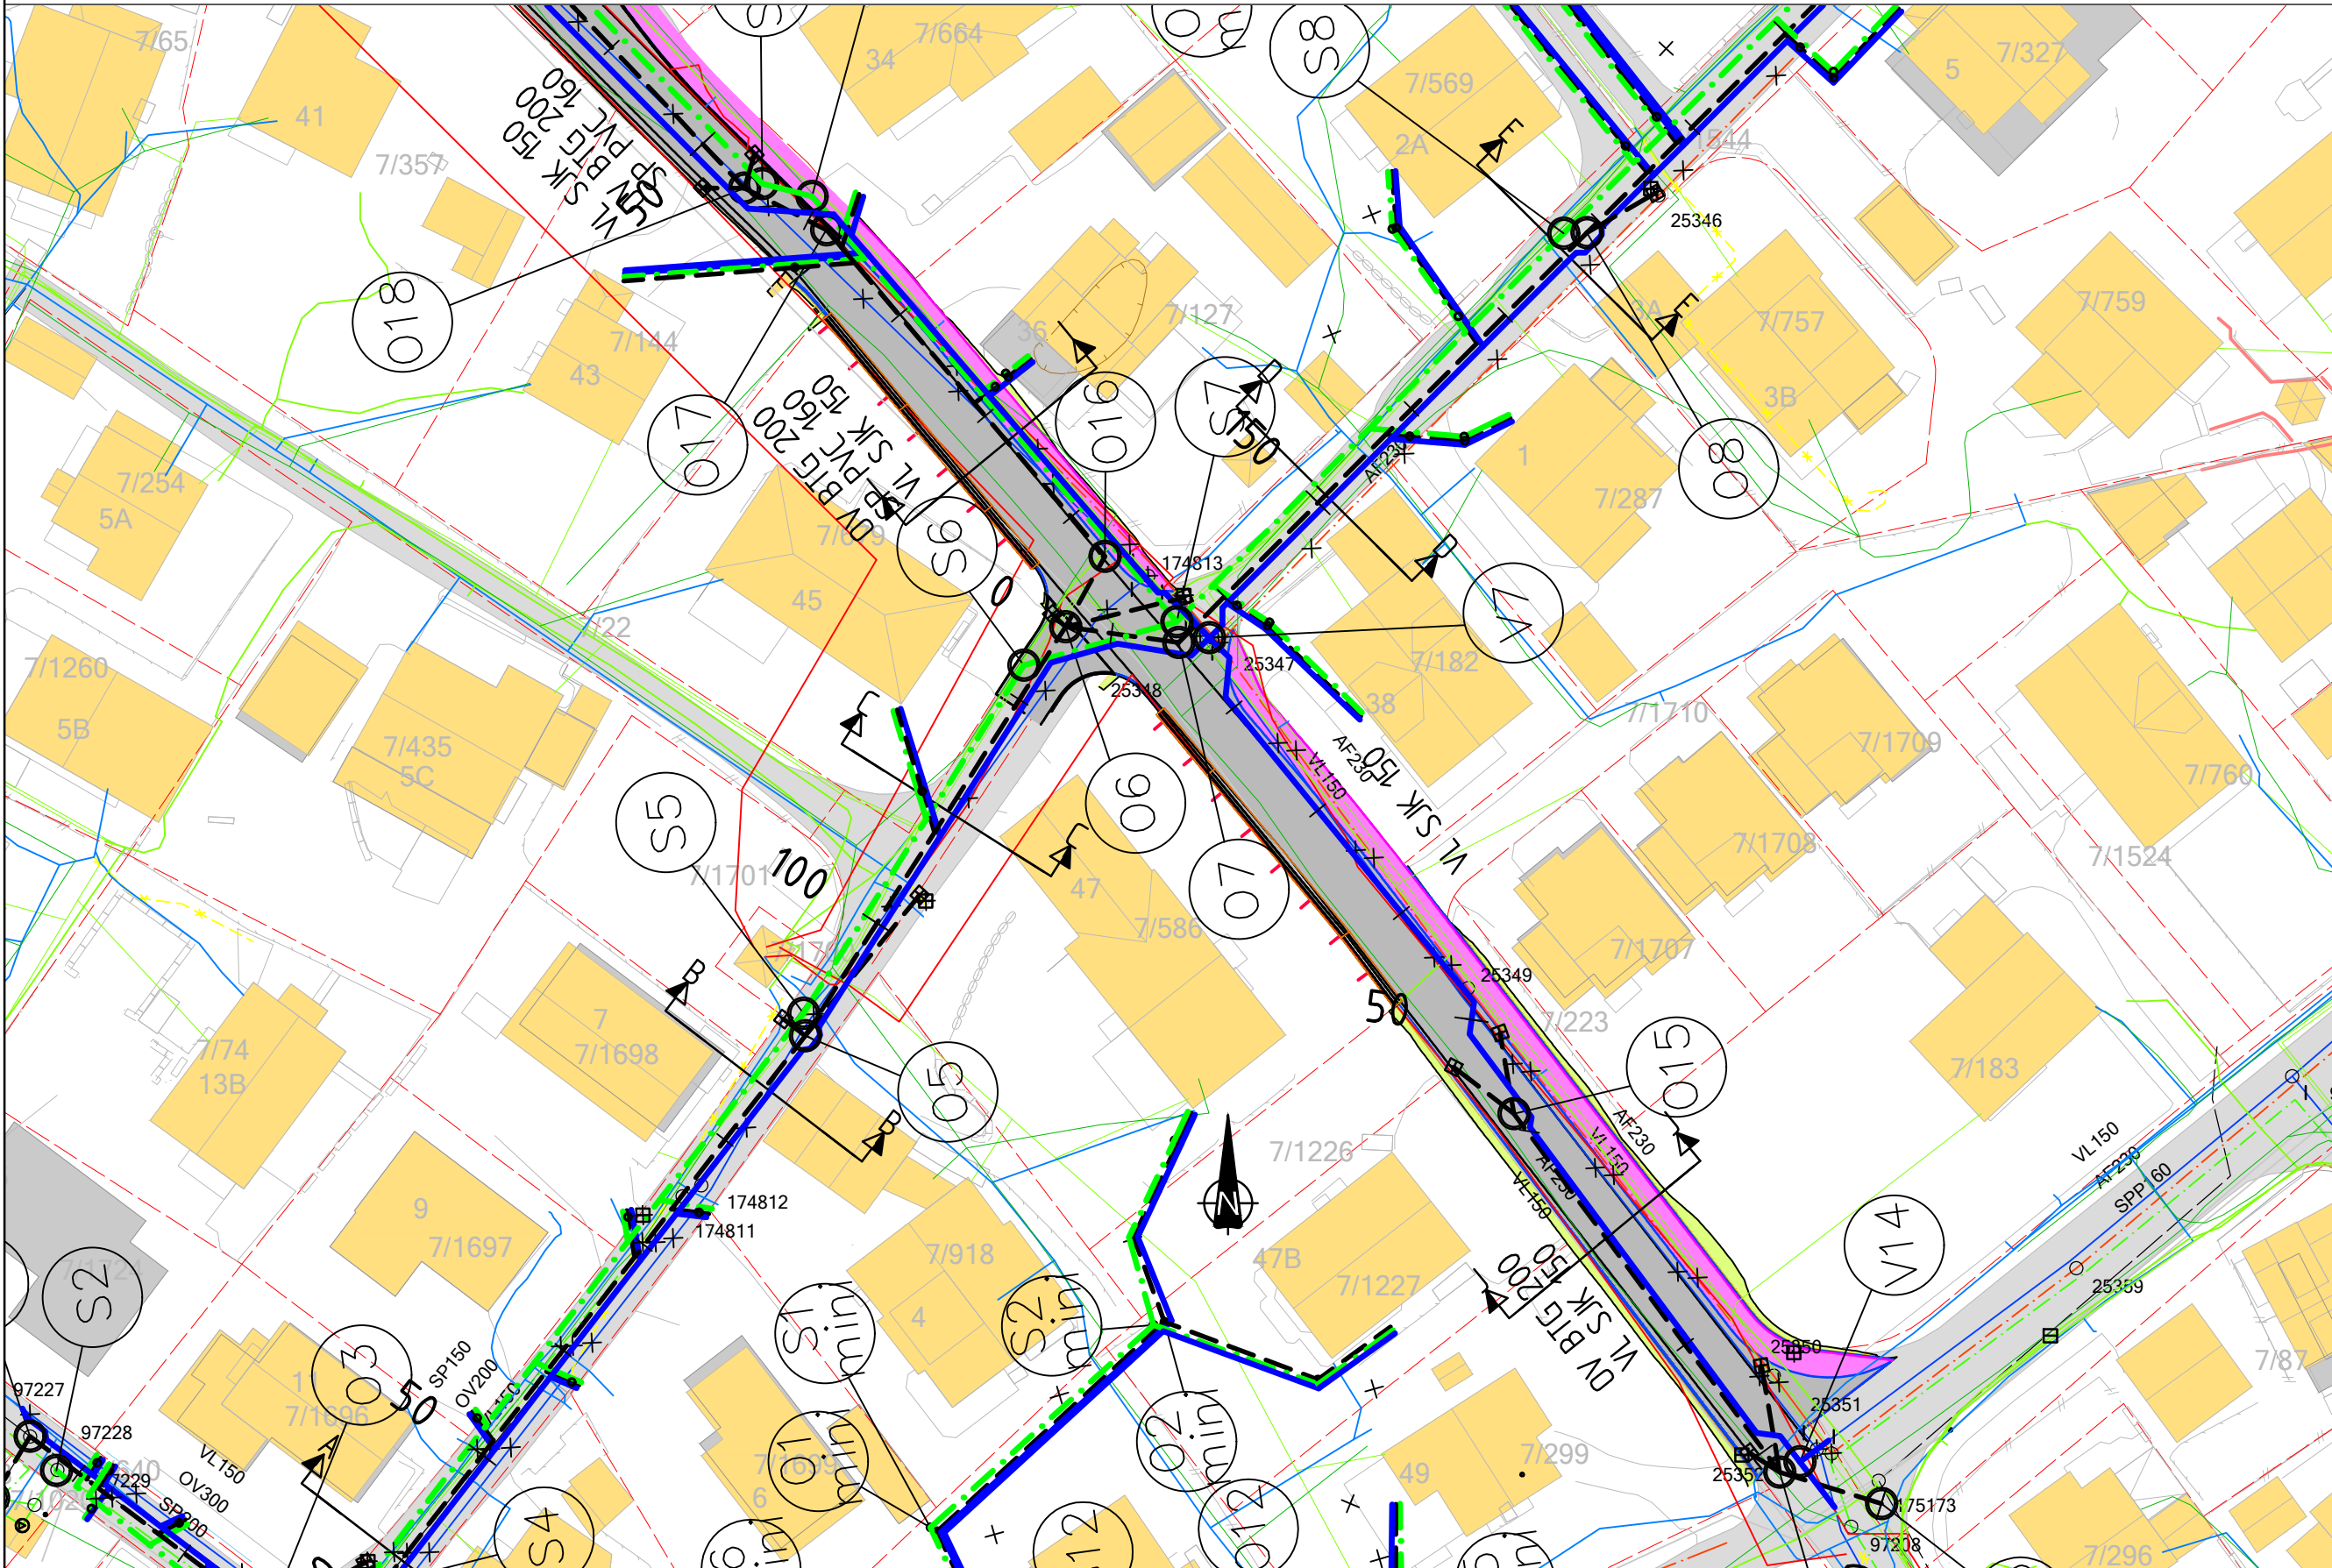[illegible]