



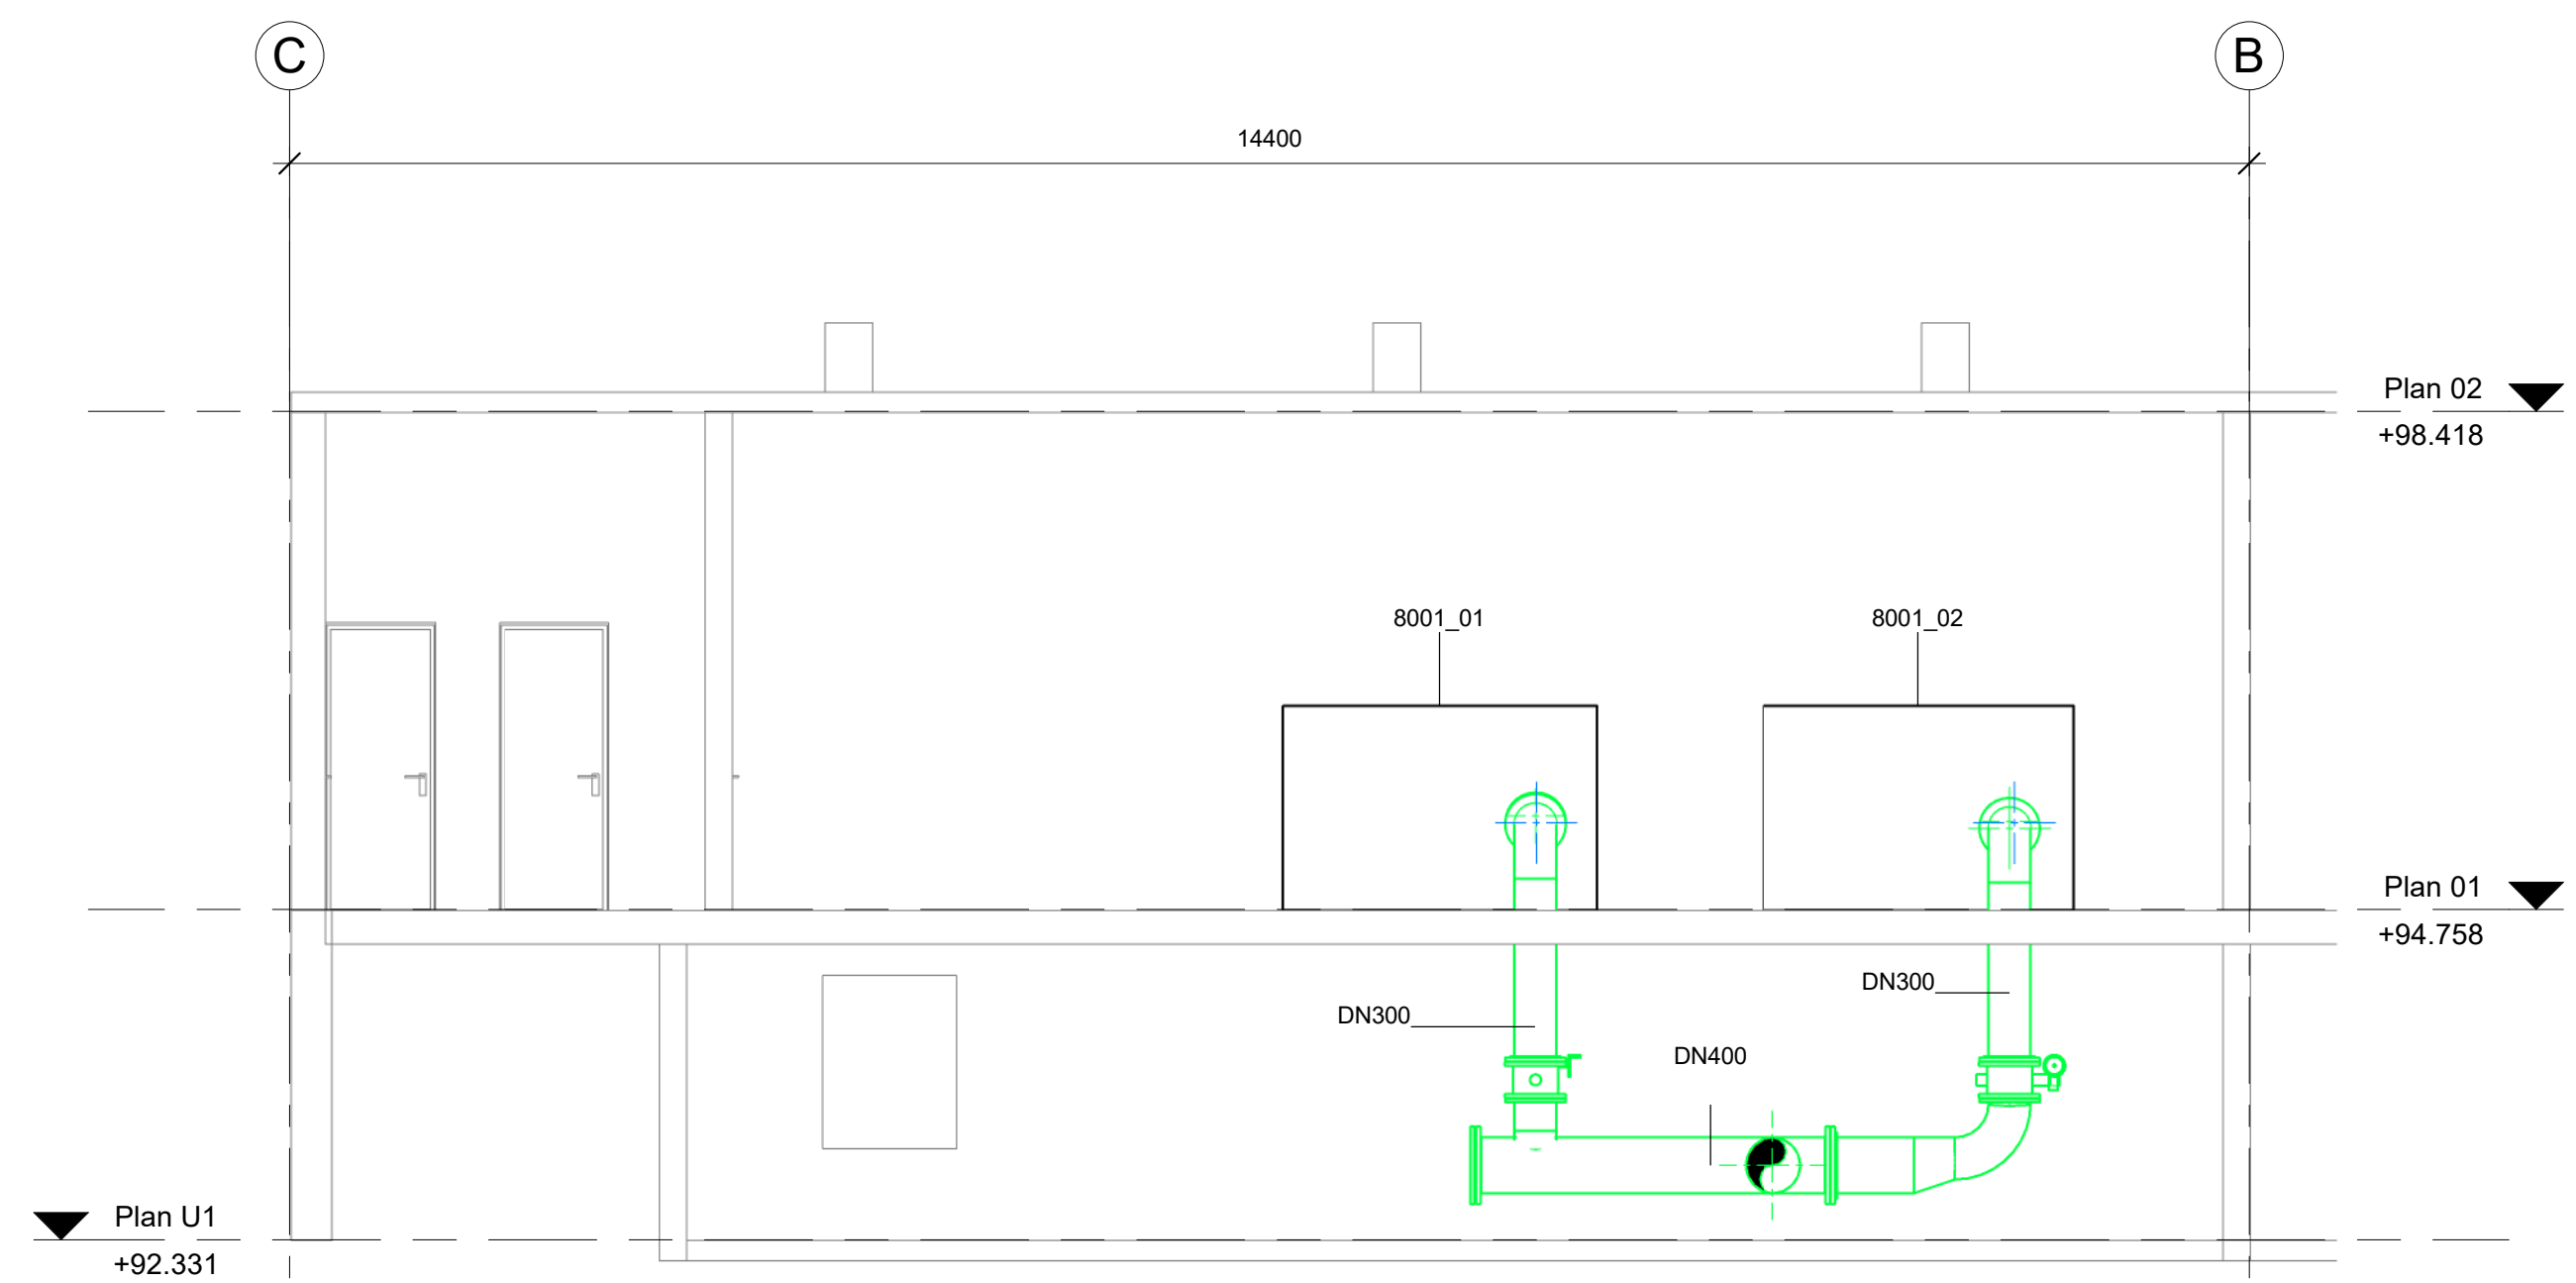

Snitt 1 Eksisterende anlegg

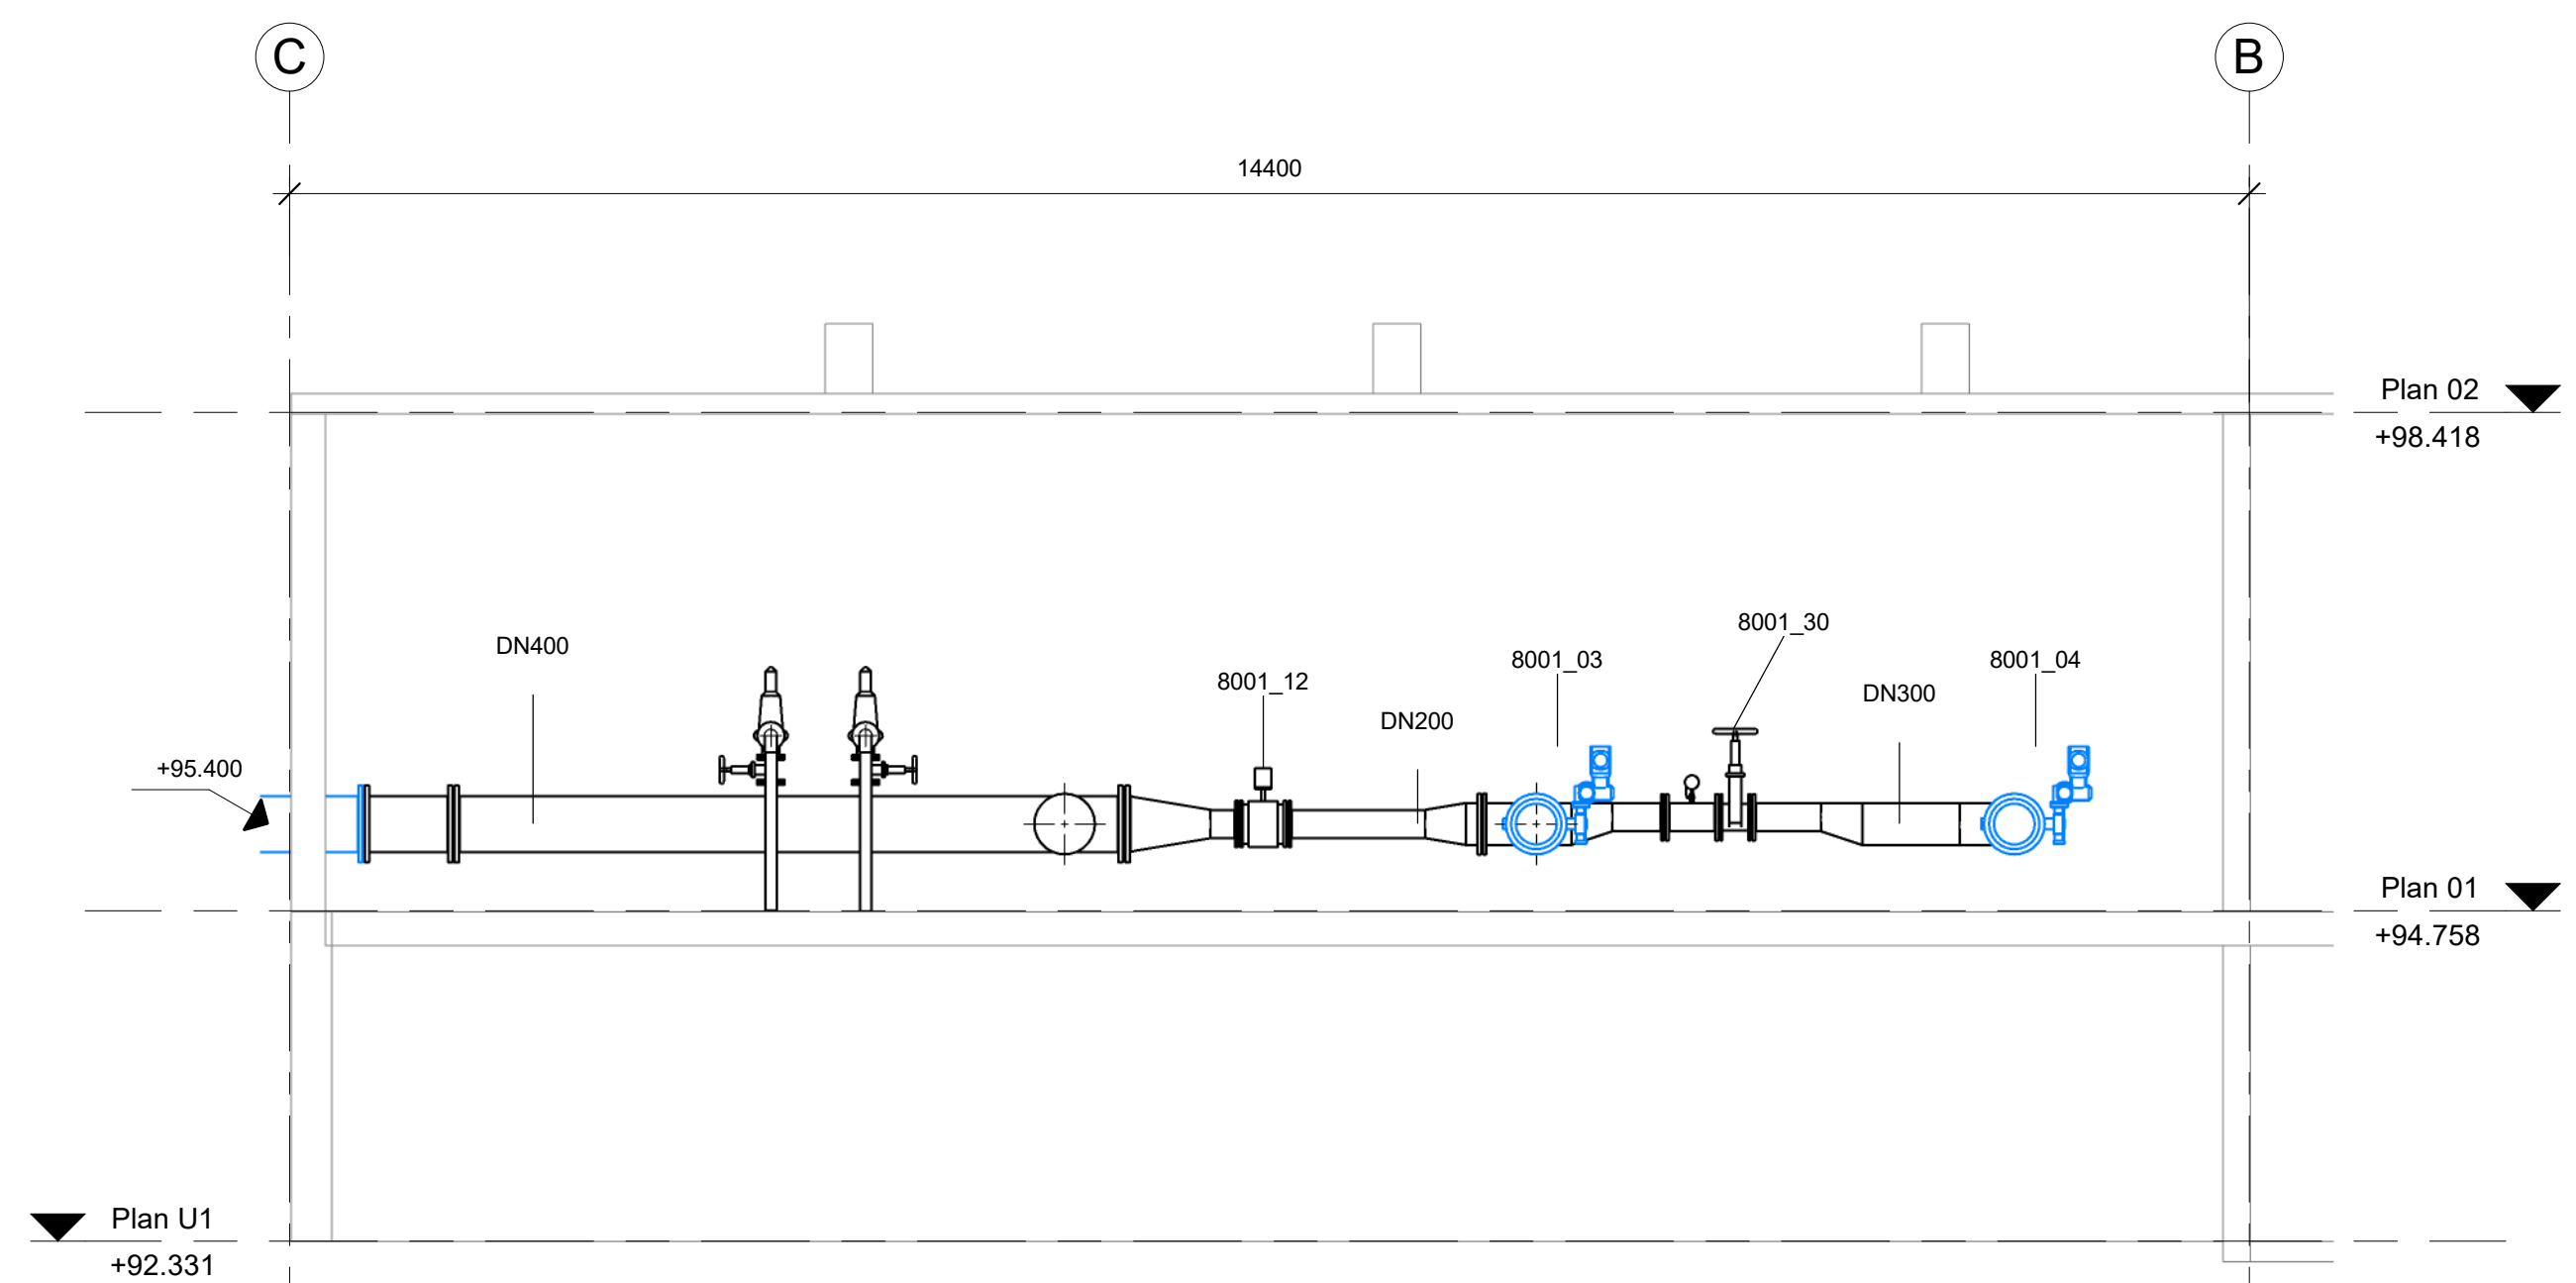

Snitt 2 Eksisterende anlegg

[illegible]