




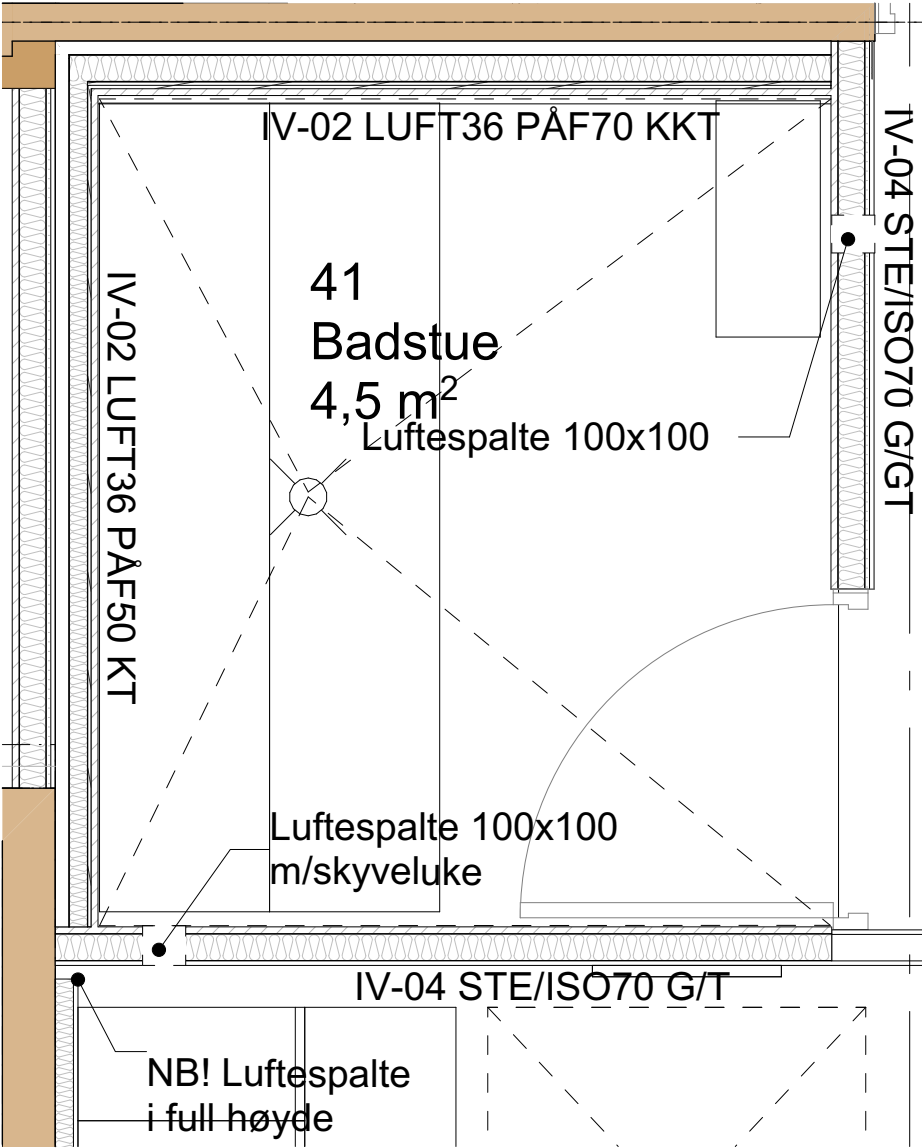

Plan 1:20

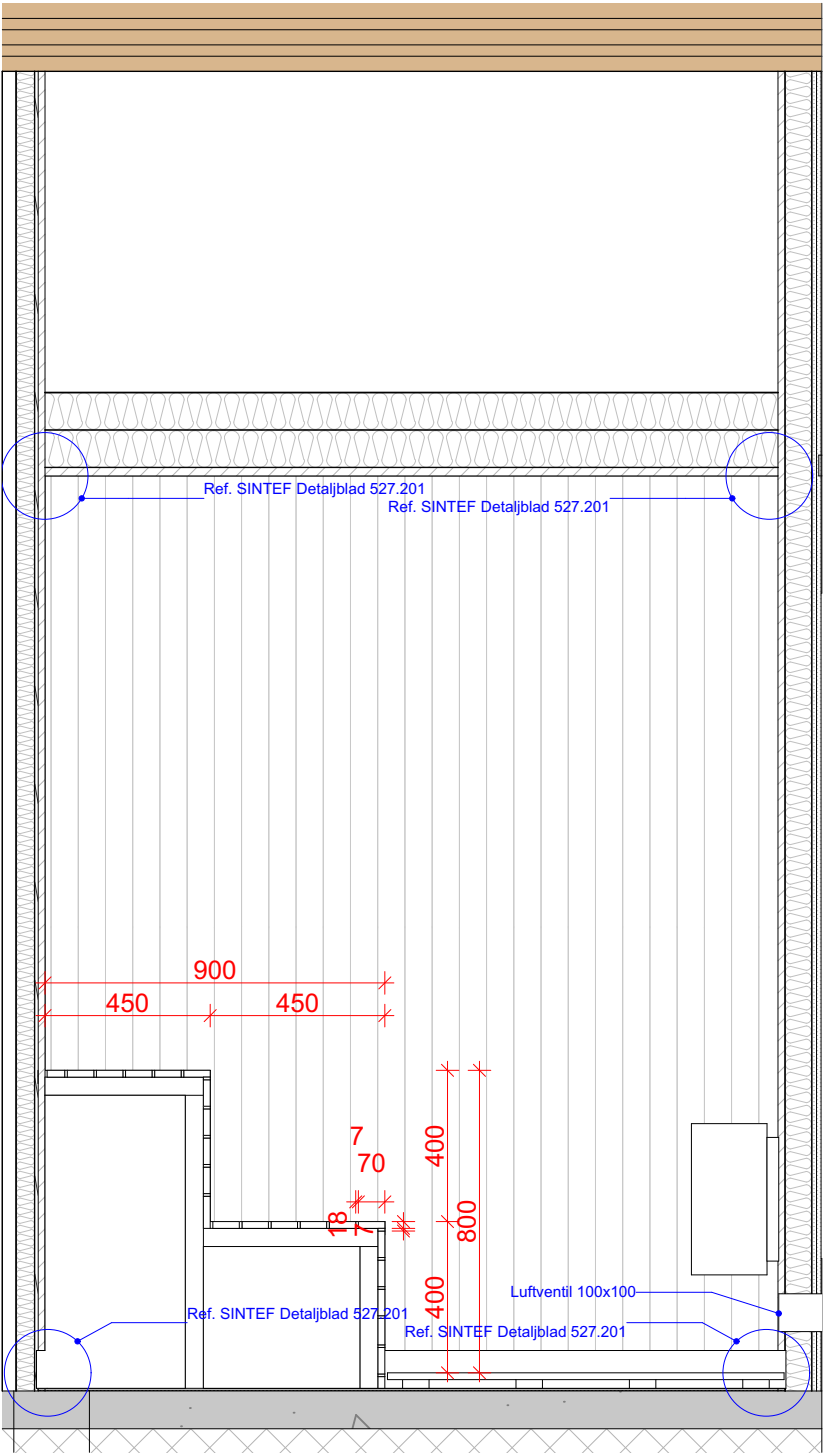

Snitt 1:20

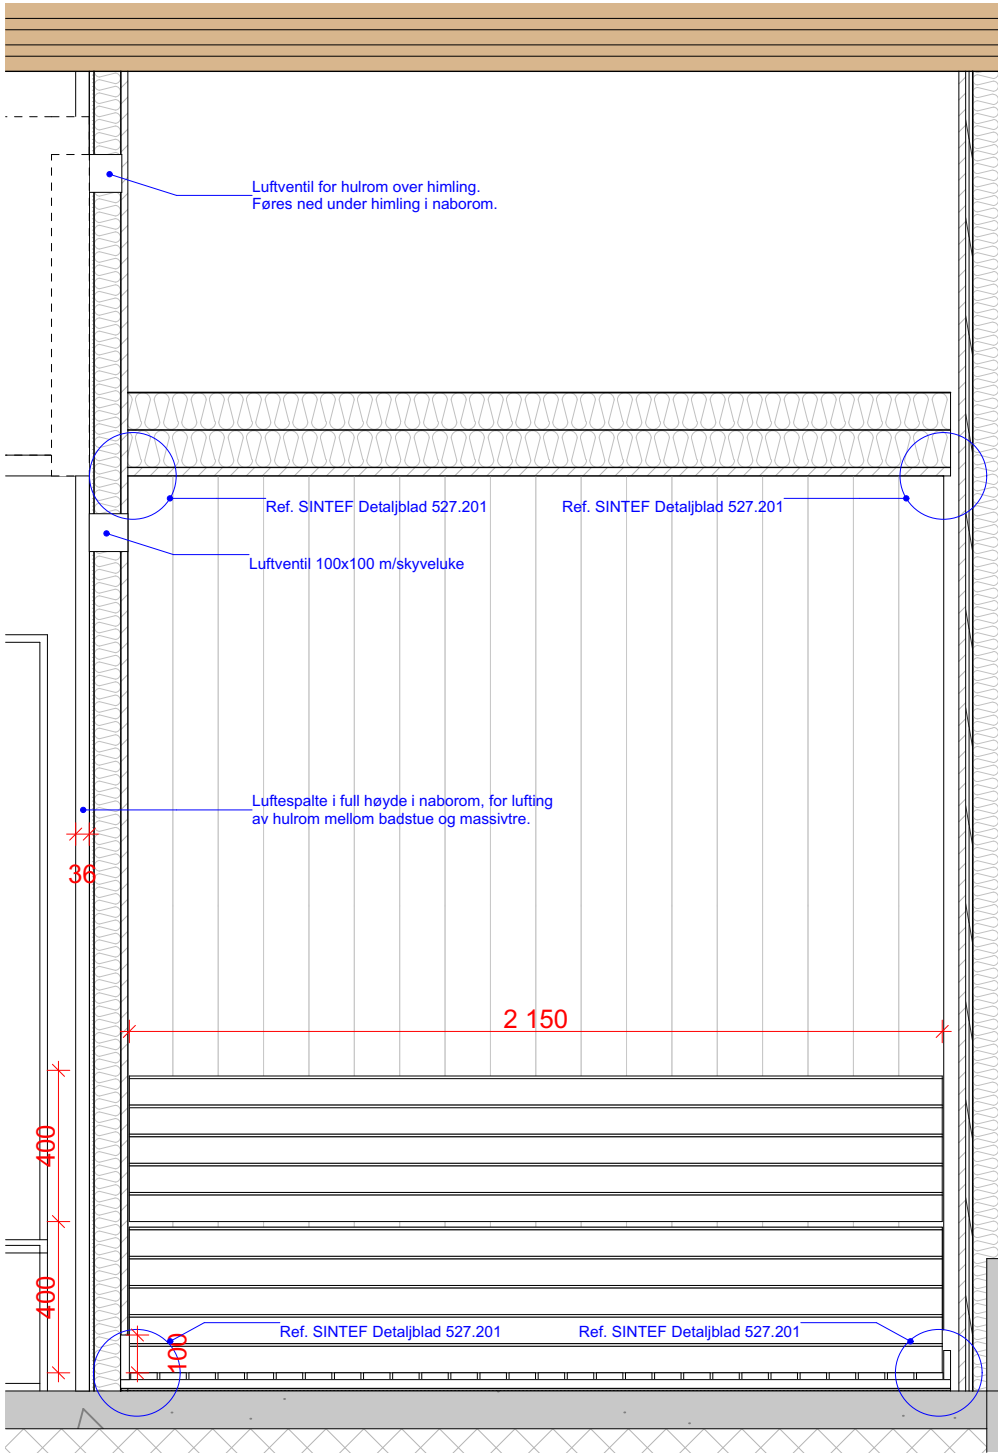

Oppriss 1:20