

Bygg J

Bygg K Bygg L

Bygg M


Kabeltyper

- B: IFSI 4x150mm<sup>2</sup> Al
- C: IFSI 4x95mm<sup>2</sup> Al
- D: IFSI 4x50mm<sup>2</sup> Al
- E: IFSI 4x25mm<sup>2</sup> Al
- F: BFSI 4x16mm<sup>2</sup> Cu
- H: BFSI 4x95mm<sup>2</sup> Cu
- I: BFSI 4x25mm<sup>2</sup> Cu
- J: BFSI 4x50mm<sup>2</sup> Cu

Plan 02

Plan 01

Plan U2

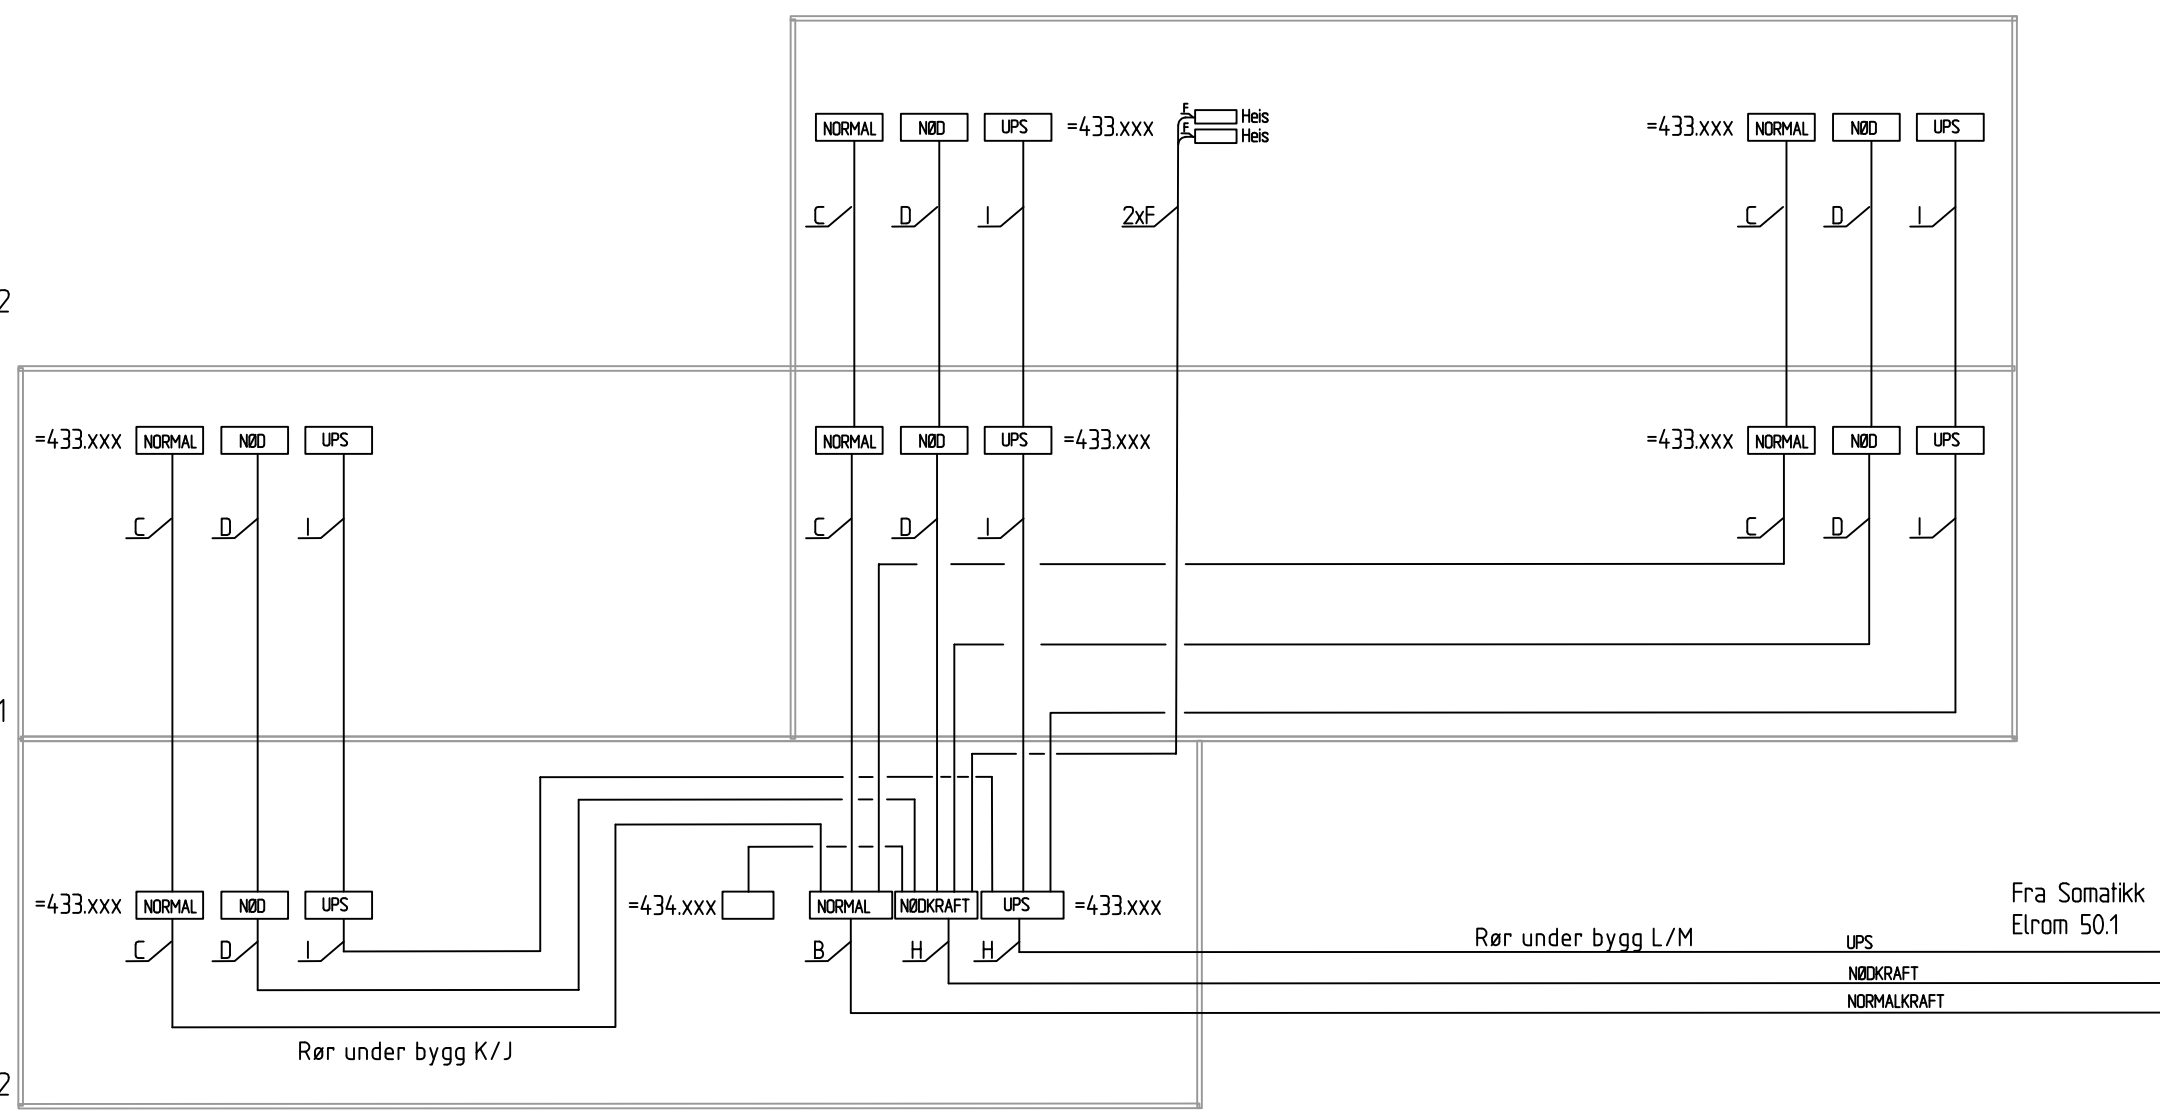

Normalkraft/Nødkraft/UPS

Format: A1  
Filnavn: \\COWI\net\projects\A225000\A229827\3.7 Tegninger\E4.0 RIE 60 Skemaer\Stigeledningsskema.dwg  
Xref: Tittelset\_A3.dwg

|                                                              |          |                      |                        |                          |                        |          |      |    |  |
|--------------------------------------------------------------|----------|----------------------|------------------------|--------------------------|------------------------|----------|------|----|--|
|                                                              |          |                      |                        |                          |                        |          |      |    |  |
| 01                                                           | 07.10.21 | Konkurransegrunnlag  |                        |                          | GA                     | ANGS     | ASK  |    |  |
| Rev.                                                         | Dato     | Revideringen gjelder | Nr.                    | Saksb.                   | Sidem.k.               | Oppdr.a. |      |    |  |
| SNR                                                          |          |                      | Tegnet av<br>OIJN      | Saksbehandler<br>GA      |                        |          |      |    |  |
| SNR - Sjukehuset Nordmøre og Romsdal<br>1240 Psykiatribygget |          |                      | Sidemannskont.<br>ANGS | Oppdragsansvarlig<br>ASK |                        |          |      |    |  |
| STIGELEDNINGSSKJEMA<br>NORMALKRAFT/NØDKRAFT/UPS              |          |                      | ELEKTRO<br>Elektro     | Målestokk                |                        |          |      |    |  |
|                                                              |          |                      | Dato<br>07.10.2021     |                          |                        |          |      |    |  |
|                                                              |          |                      | Oppdrag nr.<br>A229827 | Status                   |                        |          |      |    |  |
|                                                              |          |                      | Tegning nr.            |                          |                        |          |      |    |  |
|                                                              |          |                      |                        |                          | 1240-0-00-E-430-70-001 |          | Rev. | 01 |  |

