


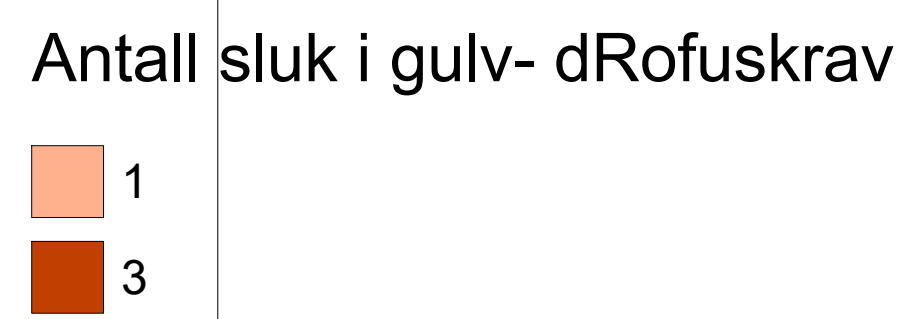

Byggnr.	Etasje	Fag	Fagkode	Type	Løpnr	Rev.
1200-0-04-A-25-33-005						


ARK: Arkitema Architects, St. Olavs Gate 27,
0166 Oslo +47 22 59 44 50

ARK: RATIO, Drammensveien 130,
0277 Oslo +47 41 52 1111

☐ RIB:	COWI A/S, Otto Nilsens vlg 12, 7652 Trondheim +47 02694	☐ RIVA:	COWI A/S, Otto Nilsens vlg 12, 7652 Trondheim +47 02694
☐ RIBtr:	COWI A/S, Otto Nilsens vlg 12, 7652 Trondheim +47 02694	☐ RIBtrc:	COWI A/S, Otto Nilsens vlg 12, 7652 Trondheim +47 02694
☐ RIE:	COWI A/S, Otto Nilsens vlg 12, 7652 Trondheim +47 02694	☐ RIAKtr:	COWI A/S, Otto Nilsens vlg 12, 7652 Trondheim +47 02694
☐ RIV:	COWI A/S, Otto Nilsens vlg 12, 7652 Trondheim +47 02694	☐ RIG:	COWI A/S, Otto Nilsens vlg 12, 7652 Trondheim +47 02694

ARKITEMA ARCHITECTS	RATIO ARKITECTUR AS	COWI
St. Olavs Gate 27, 0166 Oslo +47 22 89 44 50	Drammensveien 130, 0277 Oslo +47 41 52 1111	Otto Nielsens veg 12, 0277 Trondheim +47 02094

Lokasjonsfigur:

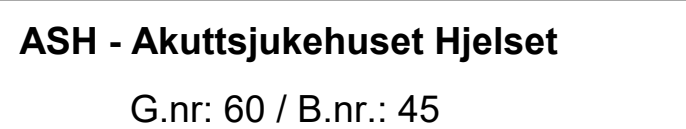

Tilskrevet:

Entreprenør:
SKANSKA

Adresse:
Brattørkkaia 17A, 7010 Trondheim
TF: +47 400 13 660

Oversiktsplan Sluk Plan 04

Oversiktsplan Sluk Plan 04

Byggnr.	Etasje	Fag	Fagkode	Type	Lepennr.	Rev.
1200-0-04-A-25-33-005						

Plan 04 - Bygg 42,43,44 -Sluk i gulv
Målestokk: 1 : 200