


Se 1260-0-00-V-320-70-001

Bygg 70
Rørsjakt

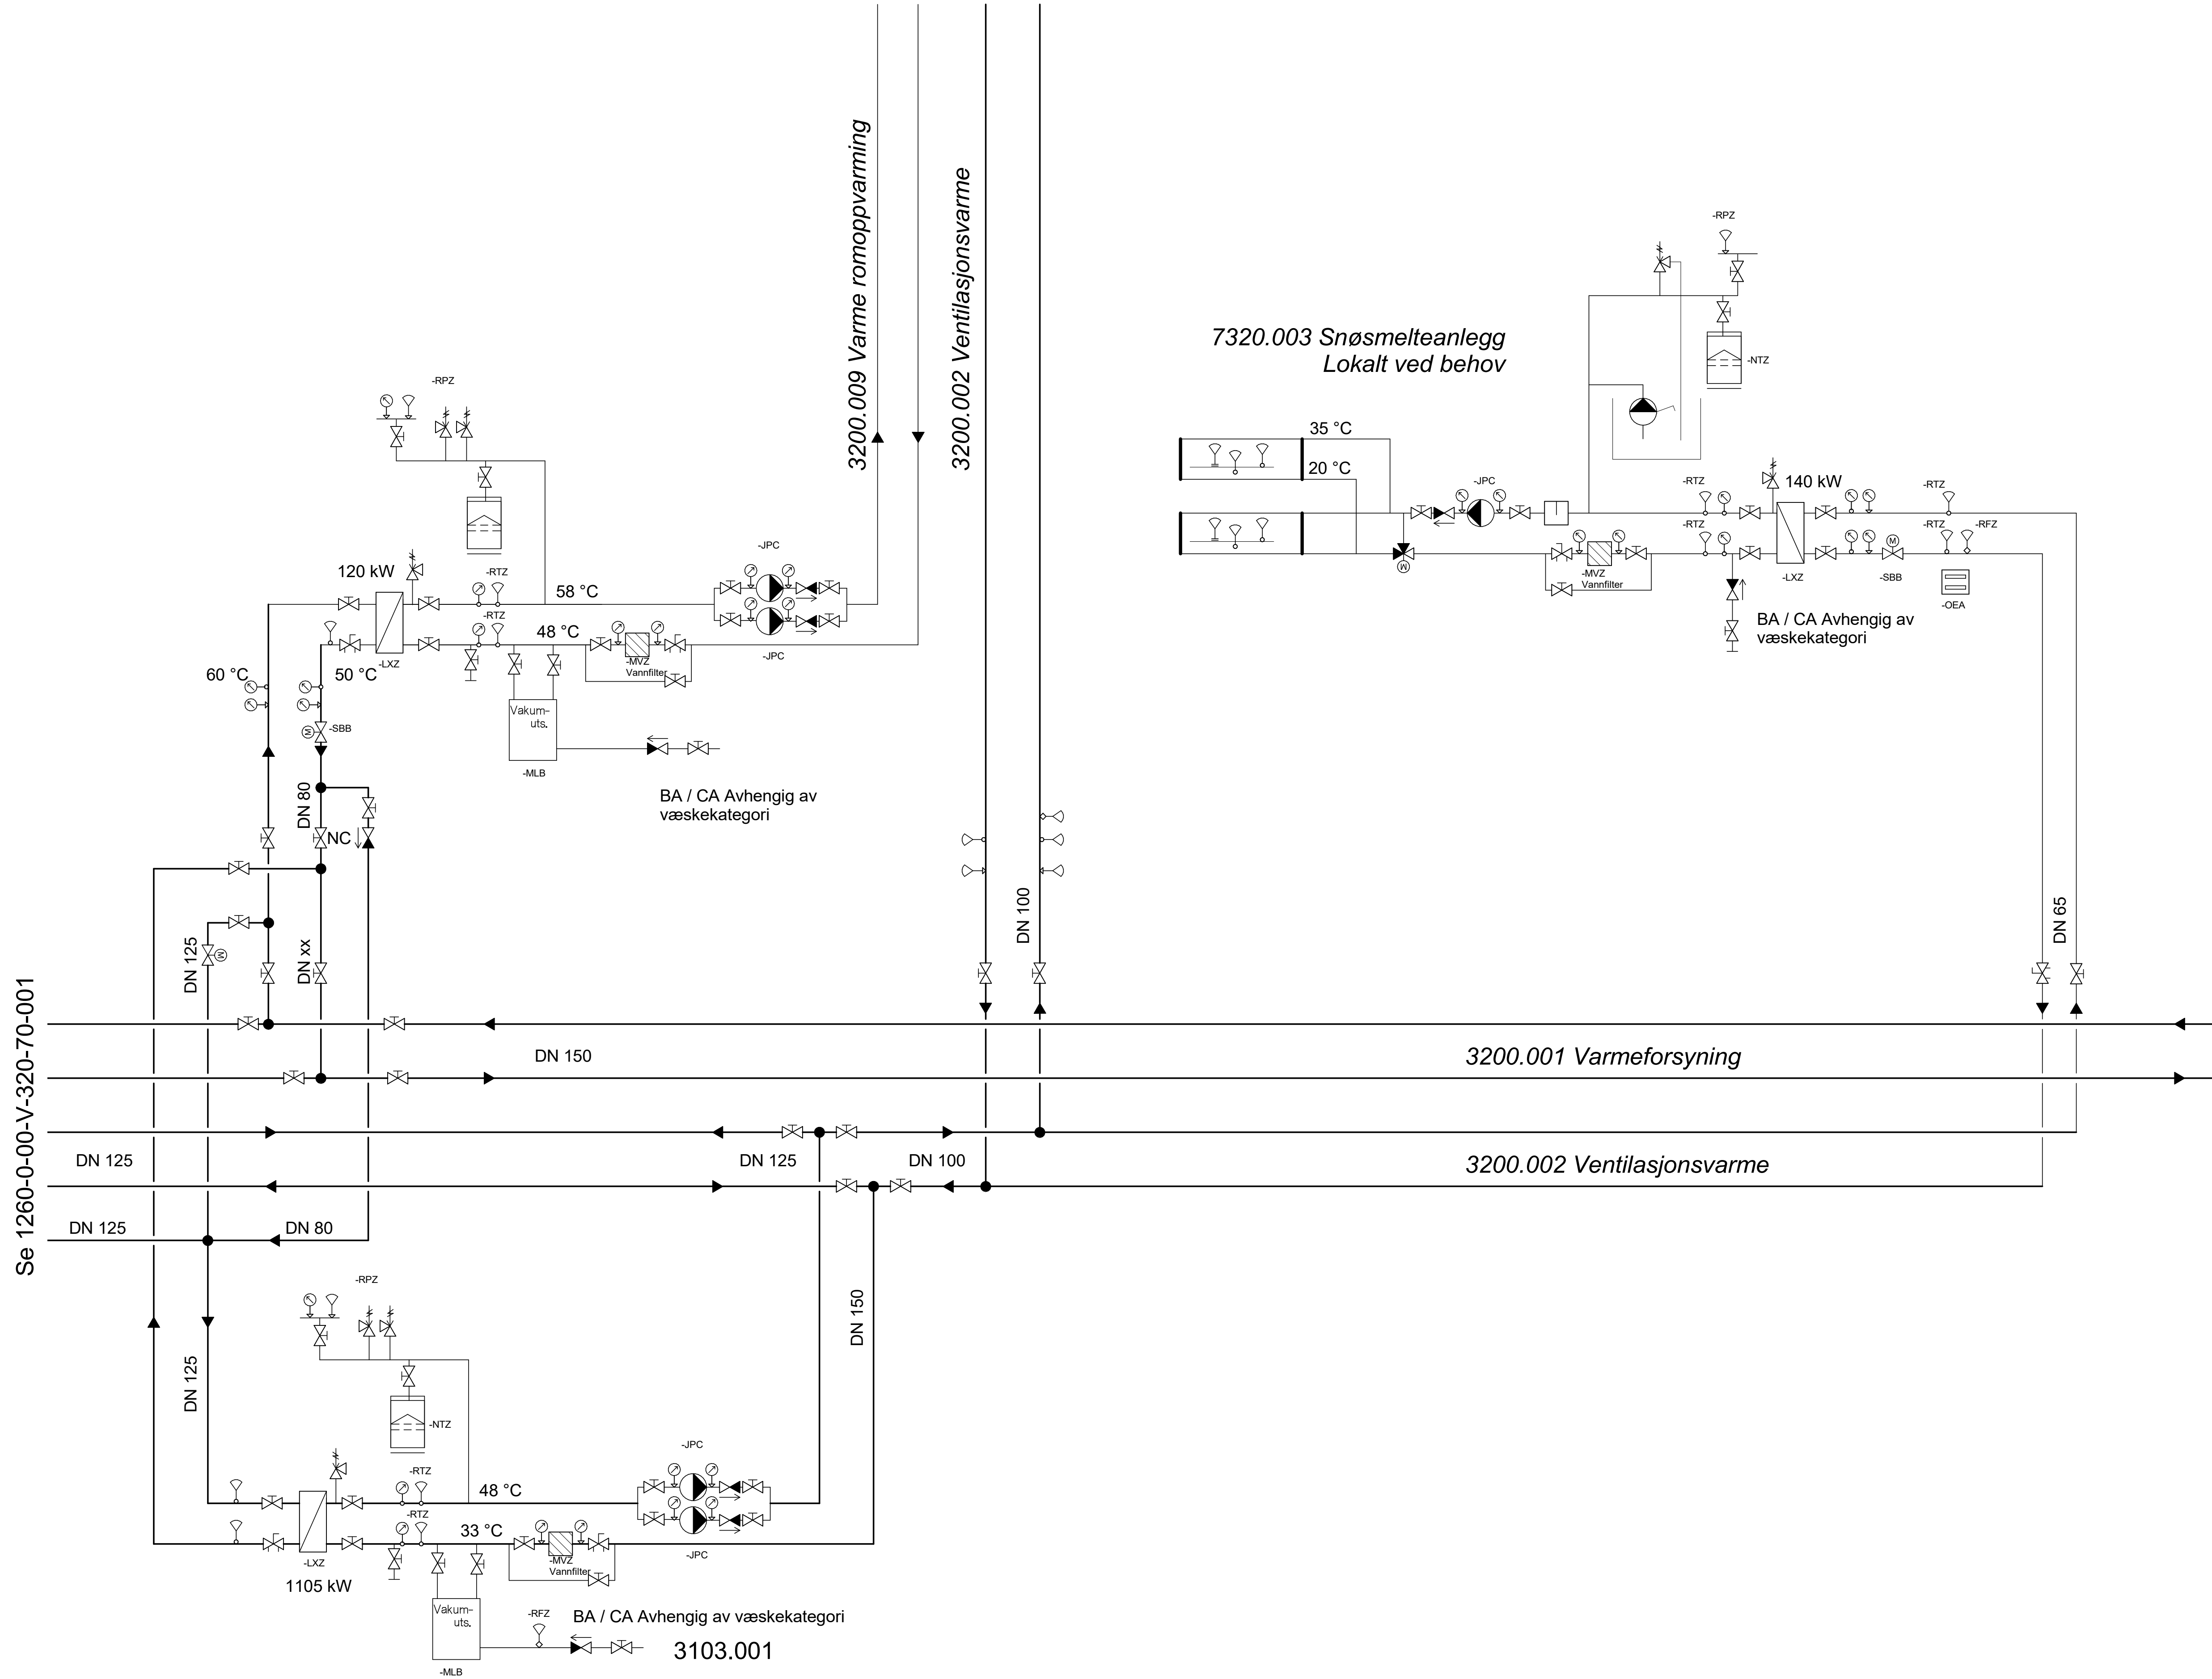

Se 1290-0-00-V-320-70-001

SYMBOLLISTE RØRANLEGG	
-----------------------	--