



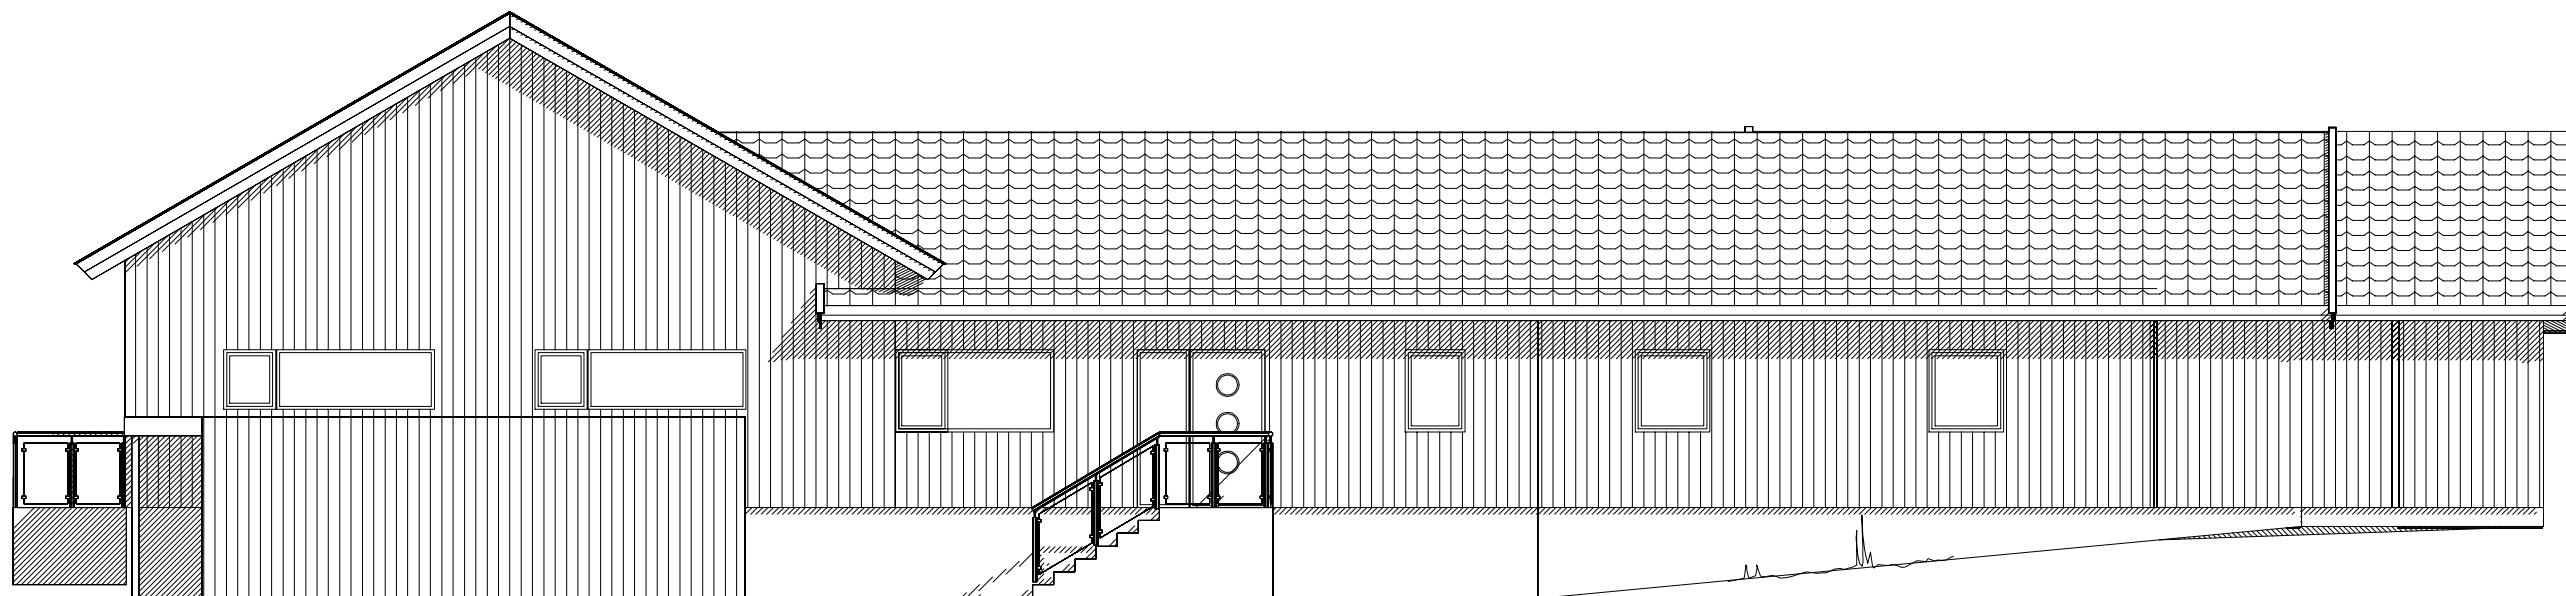

Fasade Nord

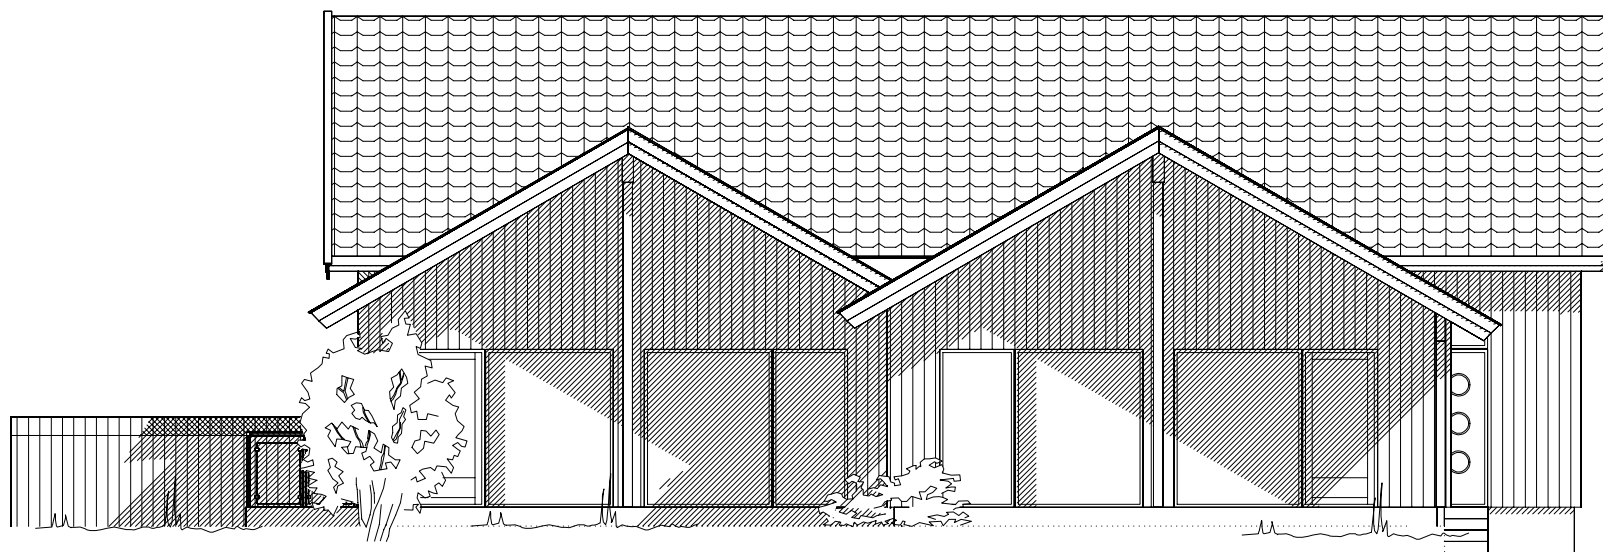

Fasade Vest



Tiltak			
Ørsdalen Samfunnshus			
Gnr/Bnr	15/36	Målestokk:	1 : 100
Tegningen gjelder:			
Fasader			
Adresse:			
Ørsdalen 708			
Tiltakshaver:		Ansvarlig søker:	
Bjerkreim Kommune		Byggefirma Svein Gilje	
Dato:	20.08.2021	Sign:	AG
		Tegn nr:	504
		Rev.nr:	20.12.2021
			19.01.2022
			26.01.2022
			07.03.2022