




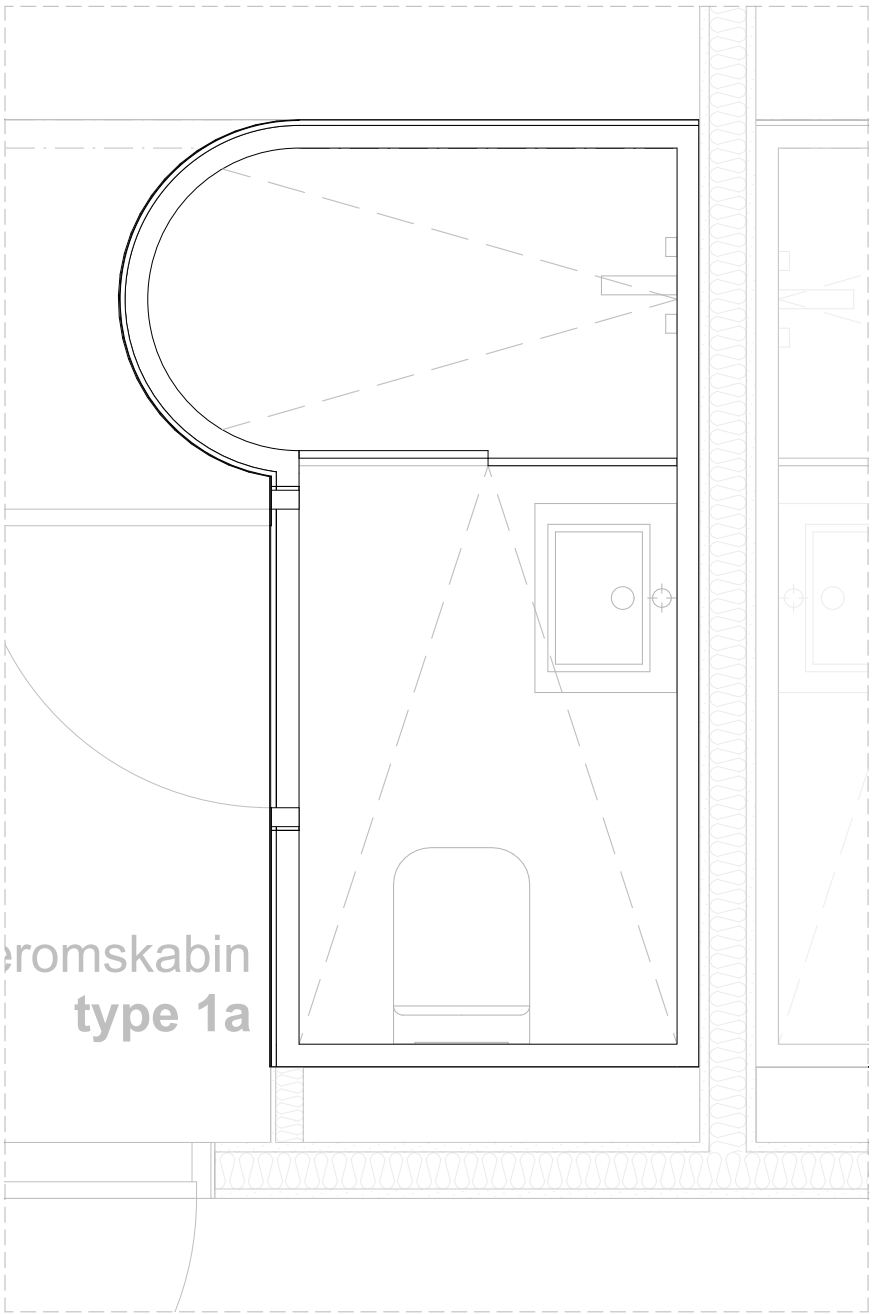


Prefab. baderomskabin
type 1a
1:20

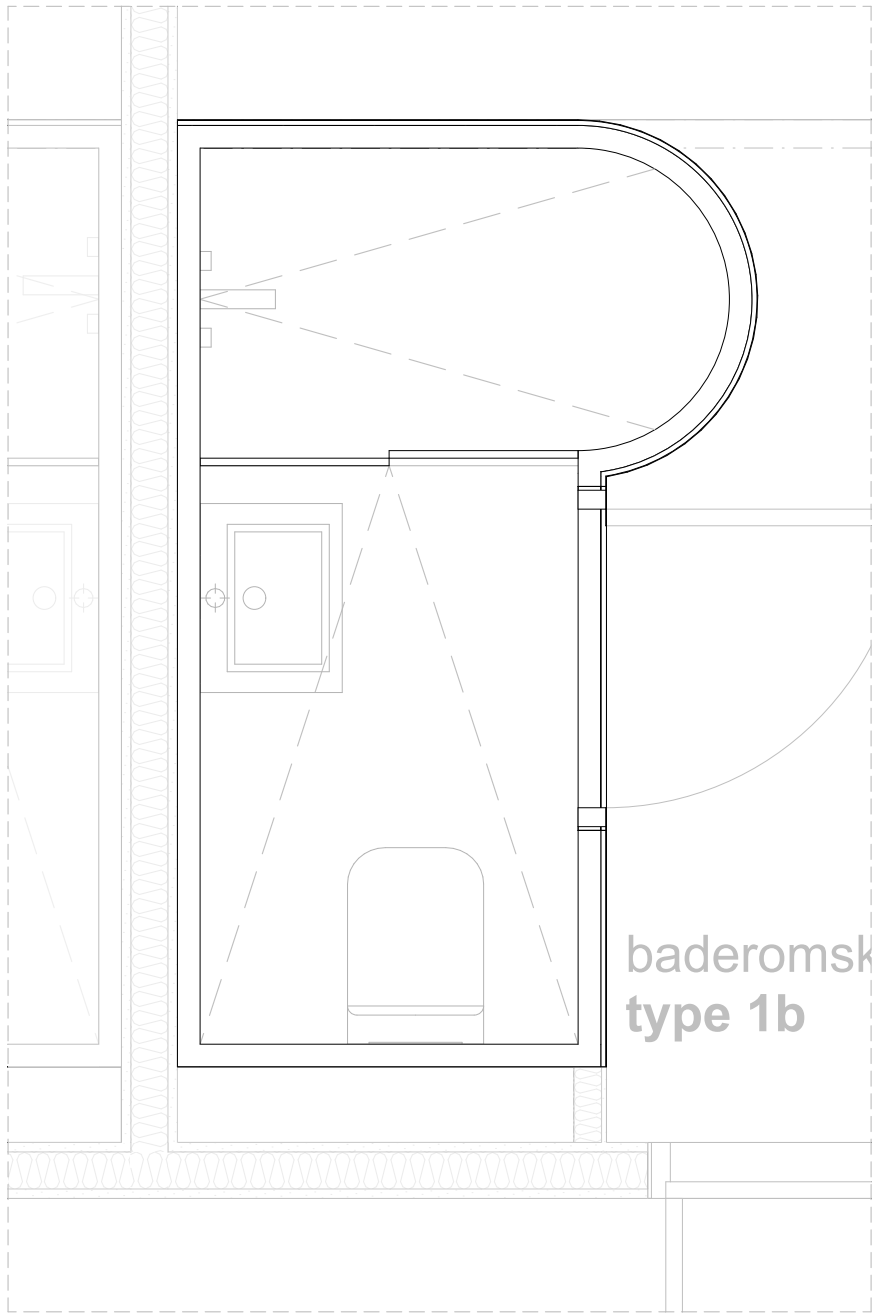

Prefab. baderomskabin
type 1b
1:20

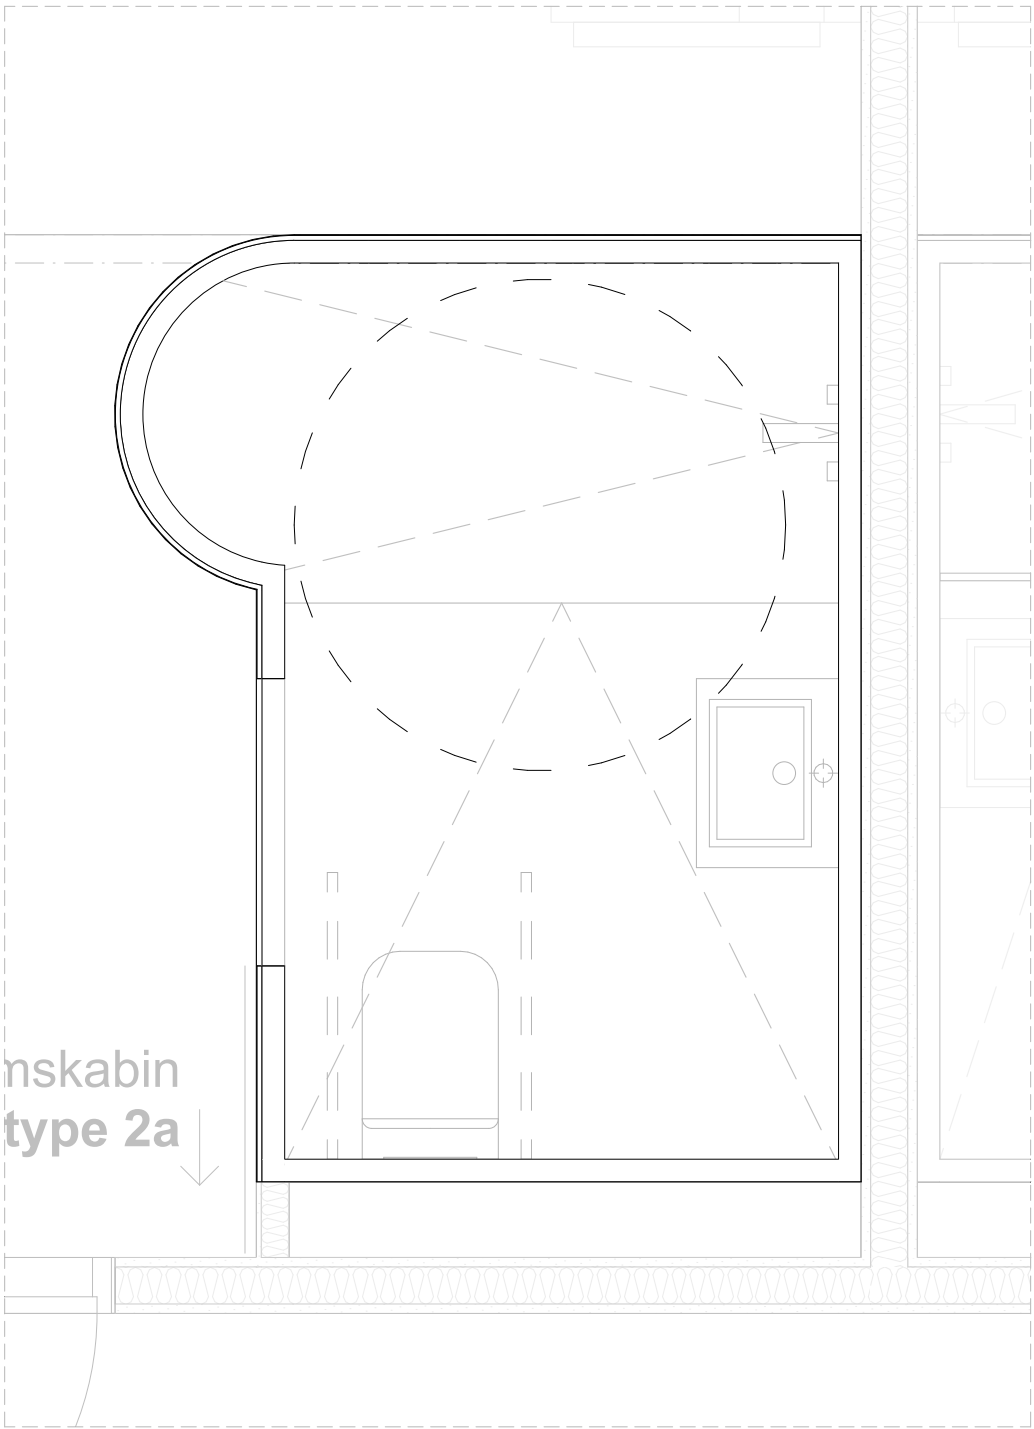


Prefab. baderomskabin
type 2a
1:20

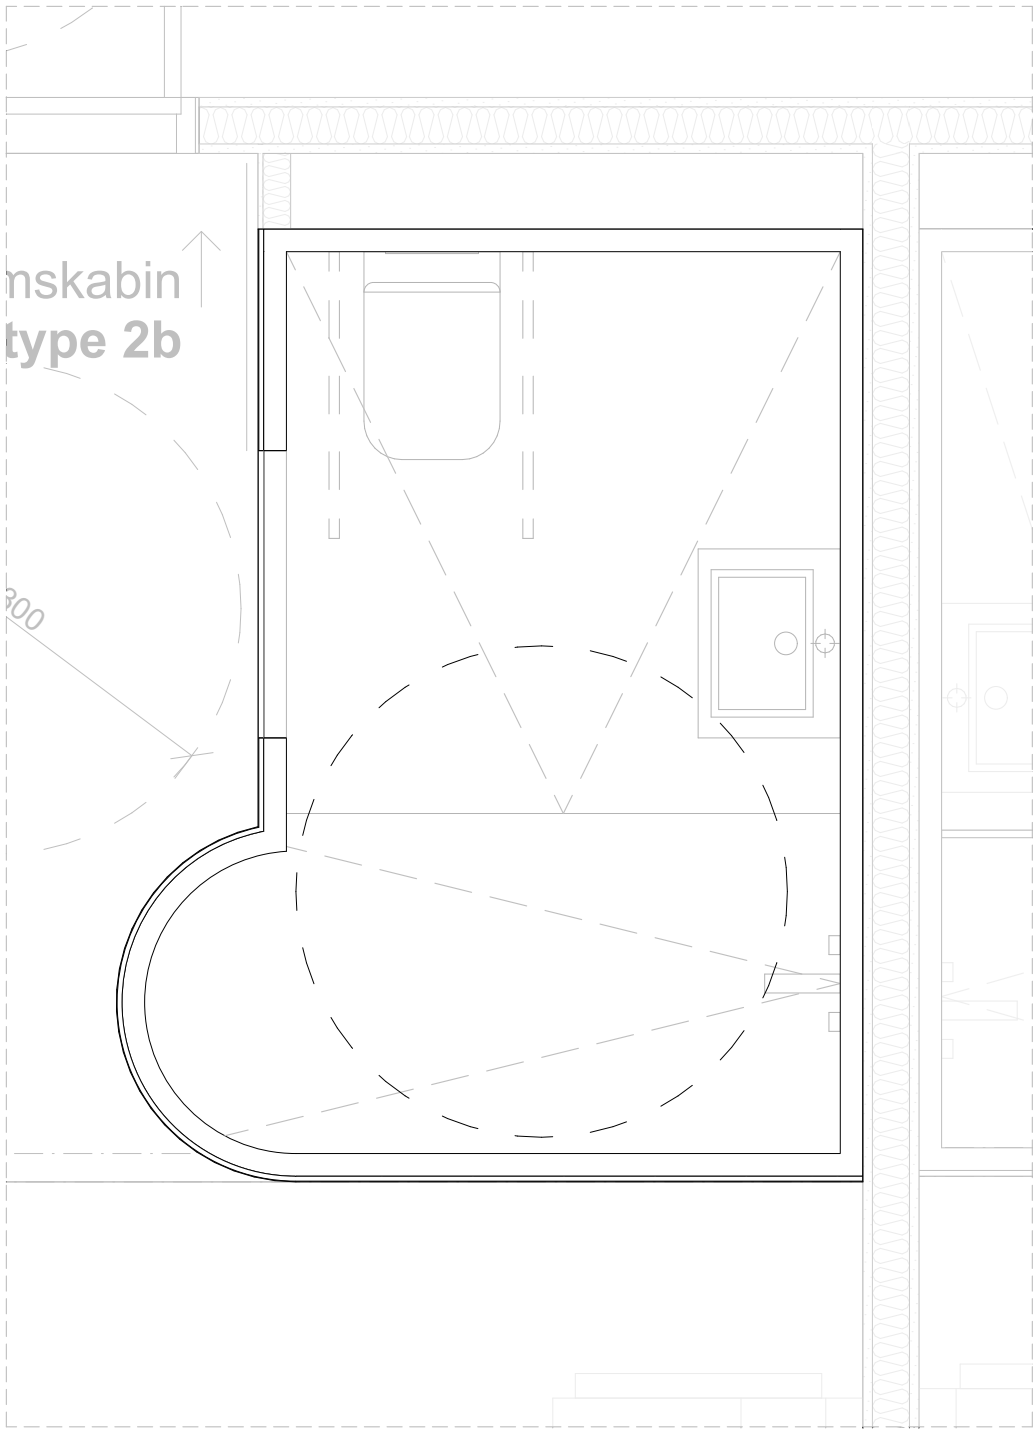

Prefab. baderomskabin
type 2b
1:20

REV	Beskrivelse	Dato	Saks.	KS

Lokaliseringsfigur:

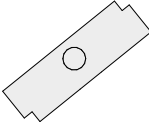


Tittel:

Bardufoss VGS internat

BMcloud: AA-BMSPV - BMcloud Basic for ARCHICAD 24/21.06 Bardufoss internat

Tiltakshaver:

Troms og Finnmark fylkeskommune
Postboks 701, 9815 Vadsø
Tlf.: 77 75 50 00

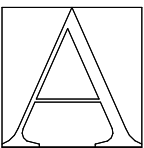

Prosjekterende: Arkitektkontoret Amundsen AS

Postboks 101, 9251 Tromsø
pa@arkitektamundsen.no
www.arkitektamundsen.no

Tlf: 41 56 59 24

Tilbudstegning	Tegner TF	Prosjektnummer 21.06
Tegning	Saksbeh. TF	Mål 1:20 (A2)
Skjemategning baderomskabin	Tegn.nr. A60-02	Dato 17.12.2021
		Rev. .