




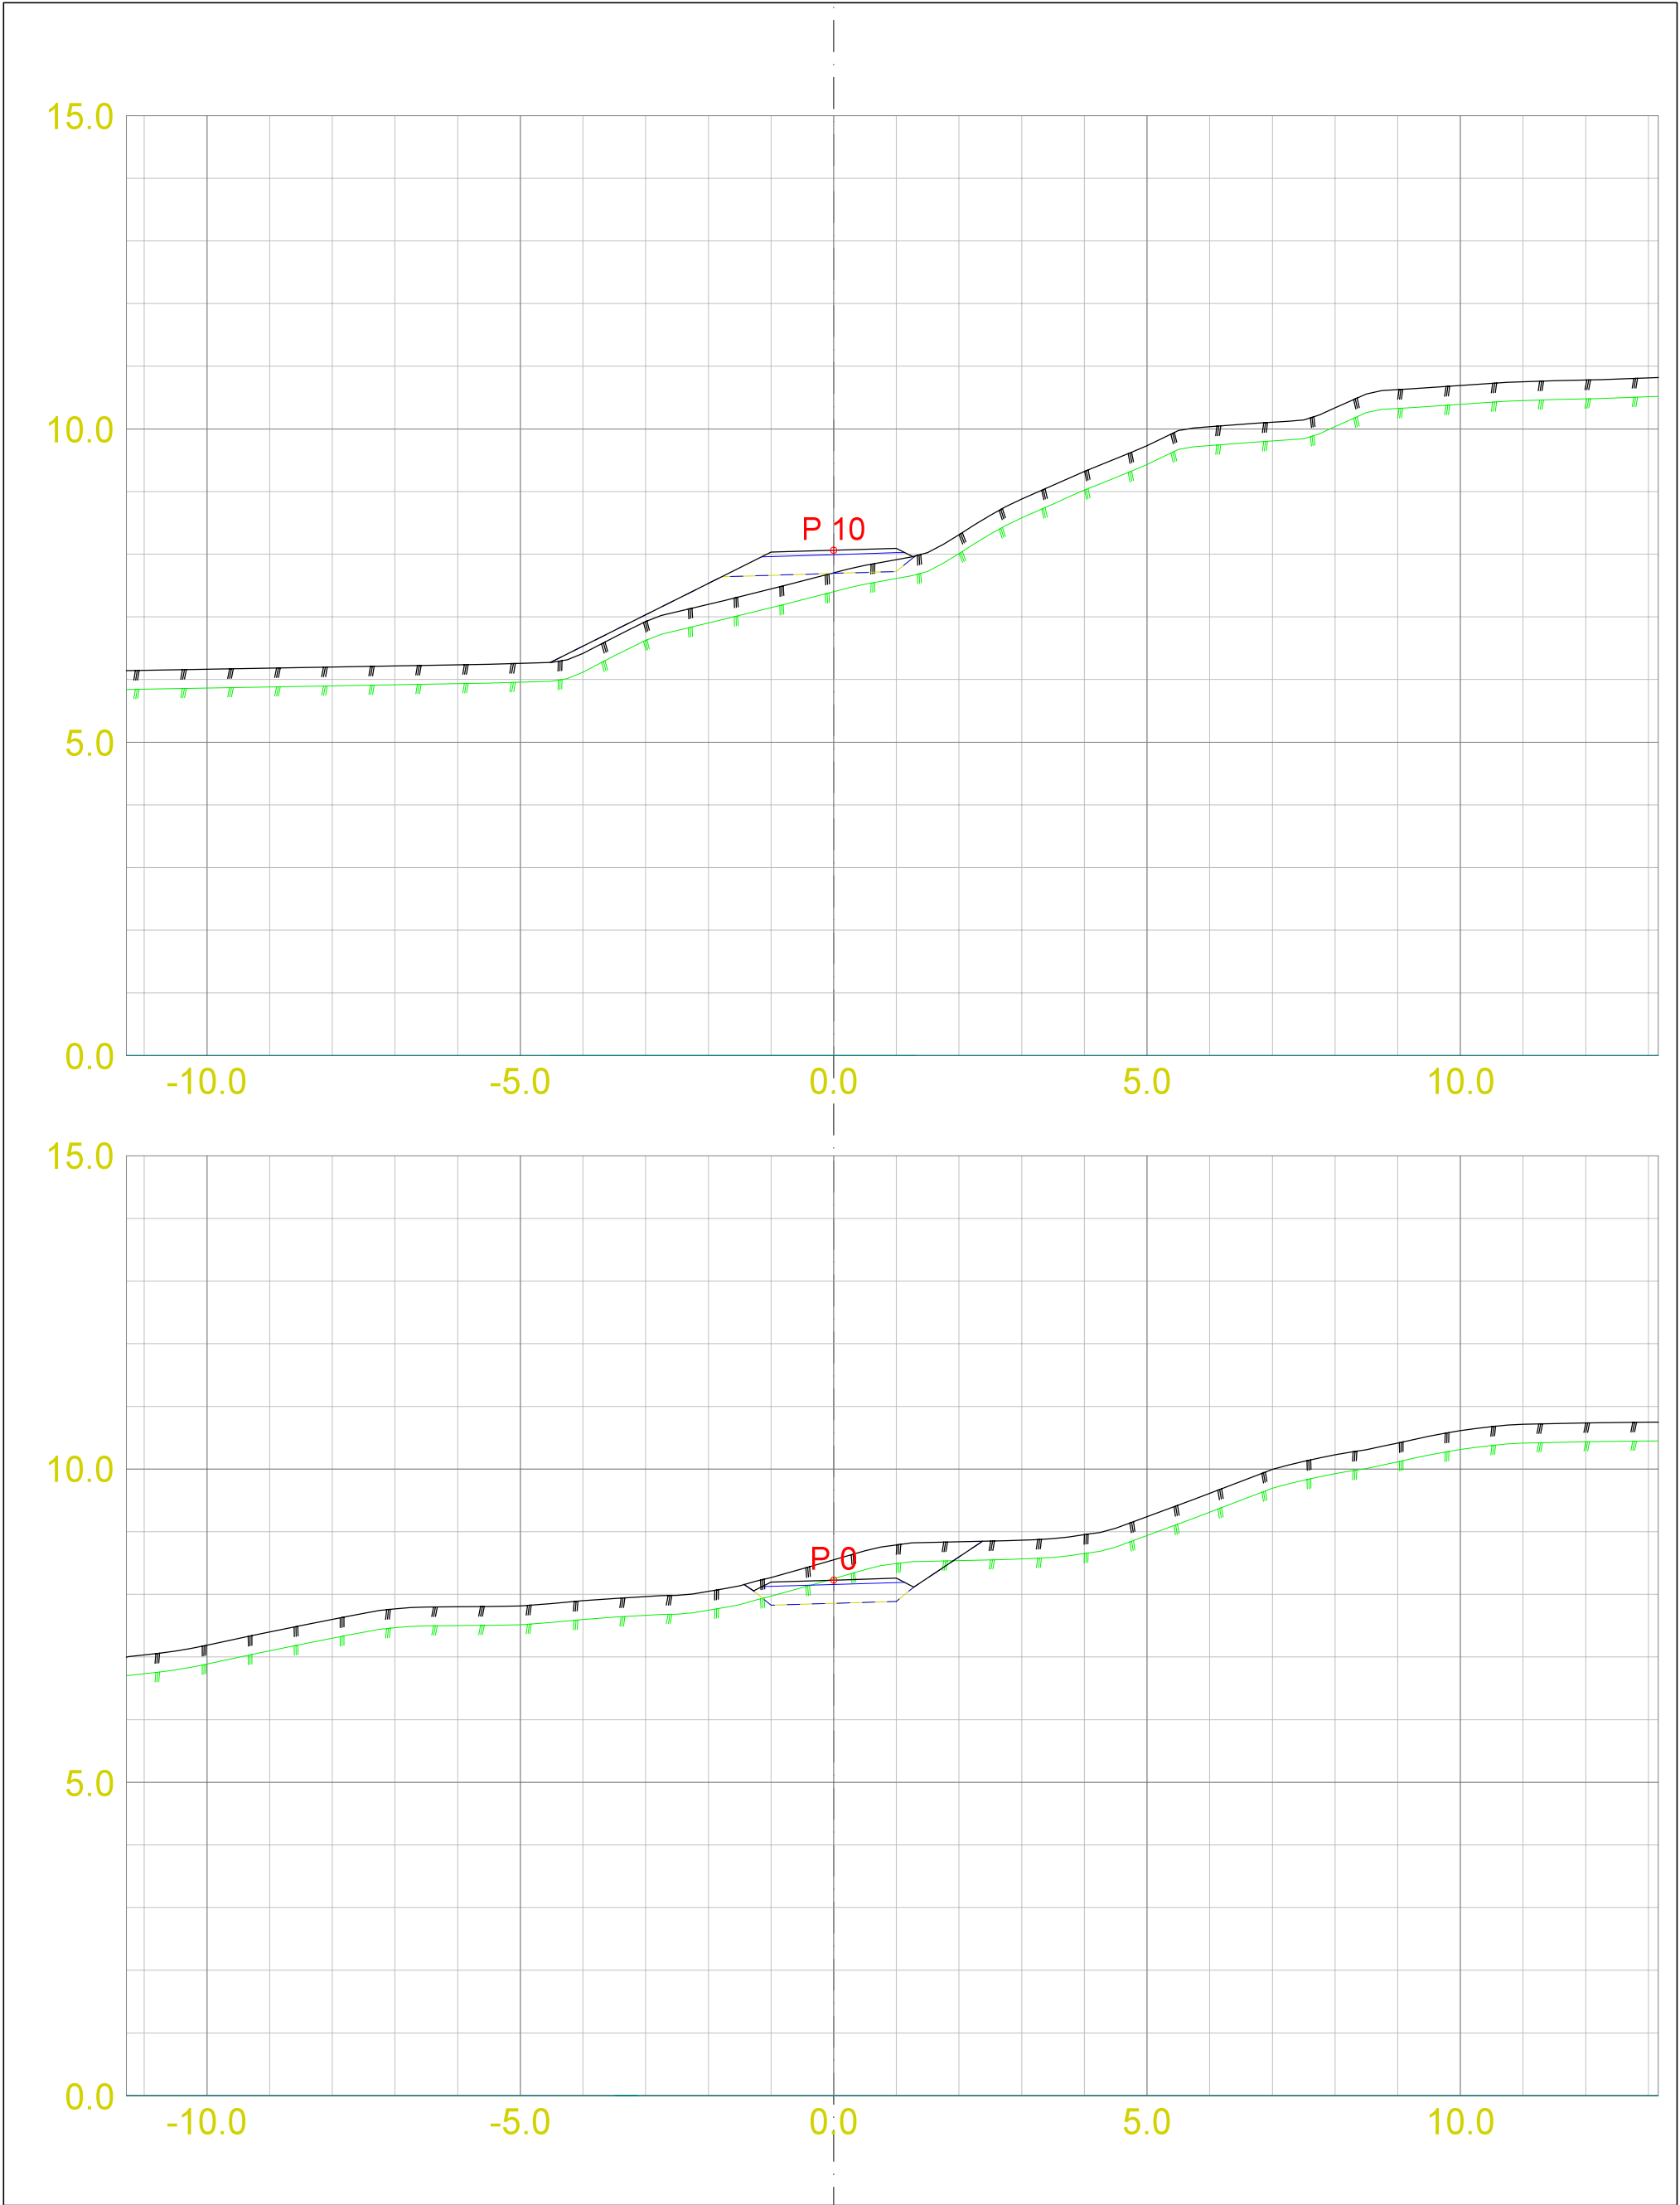


☐ Skisseprosjekt ☐ Byggemelding ☒ Anbudstegning ☐ Arbeidstegning KONTROLL: OMR #108277 Gangveg Gåsavikja - Garaneset Suldal kommune		Tverrprofilar - gangveg gnr/bnr 102/13 m.fl. Suldal kommune				
DATO:	TEGNET:	MÅLESTOKK:		TEGN.NR.:		
7/13/2022	TWP	1:100 A3		U101	VEG:	SIDE: 1

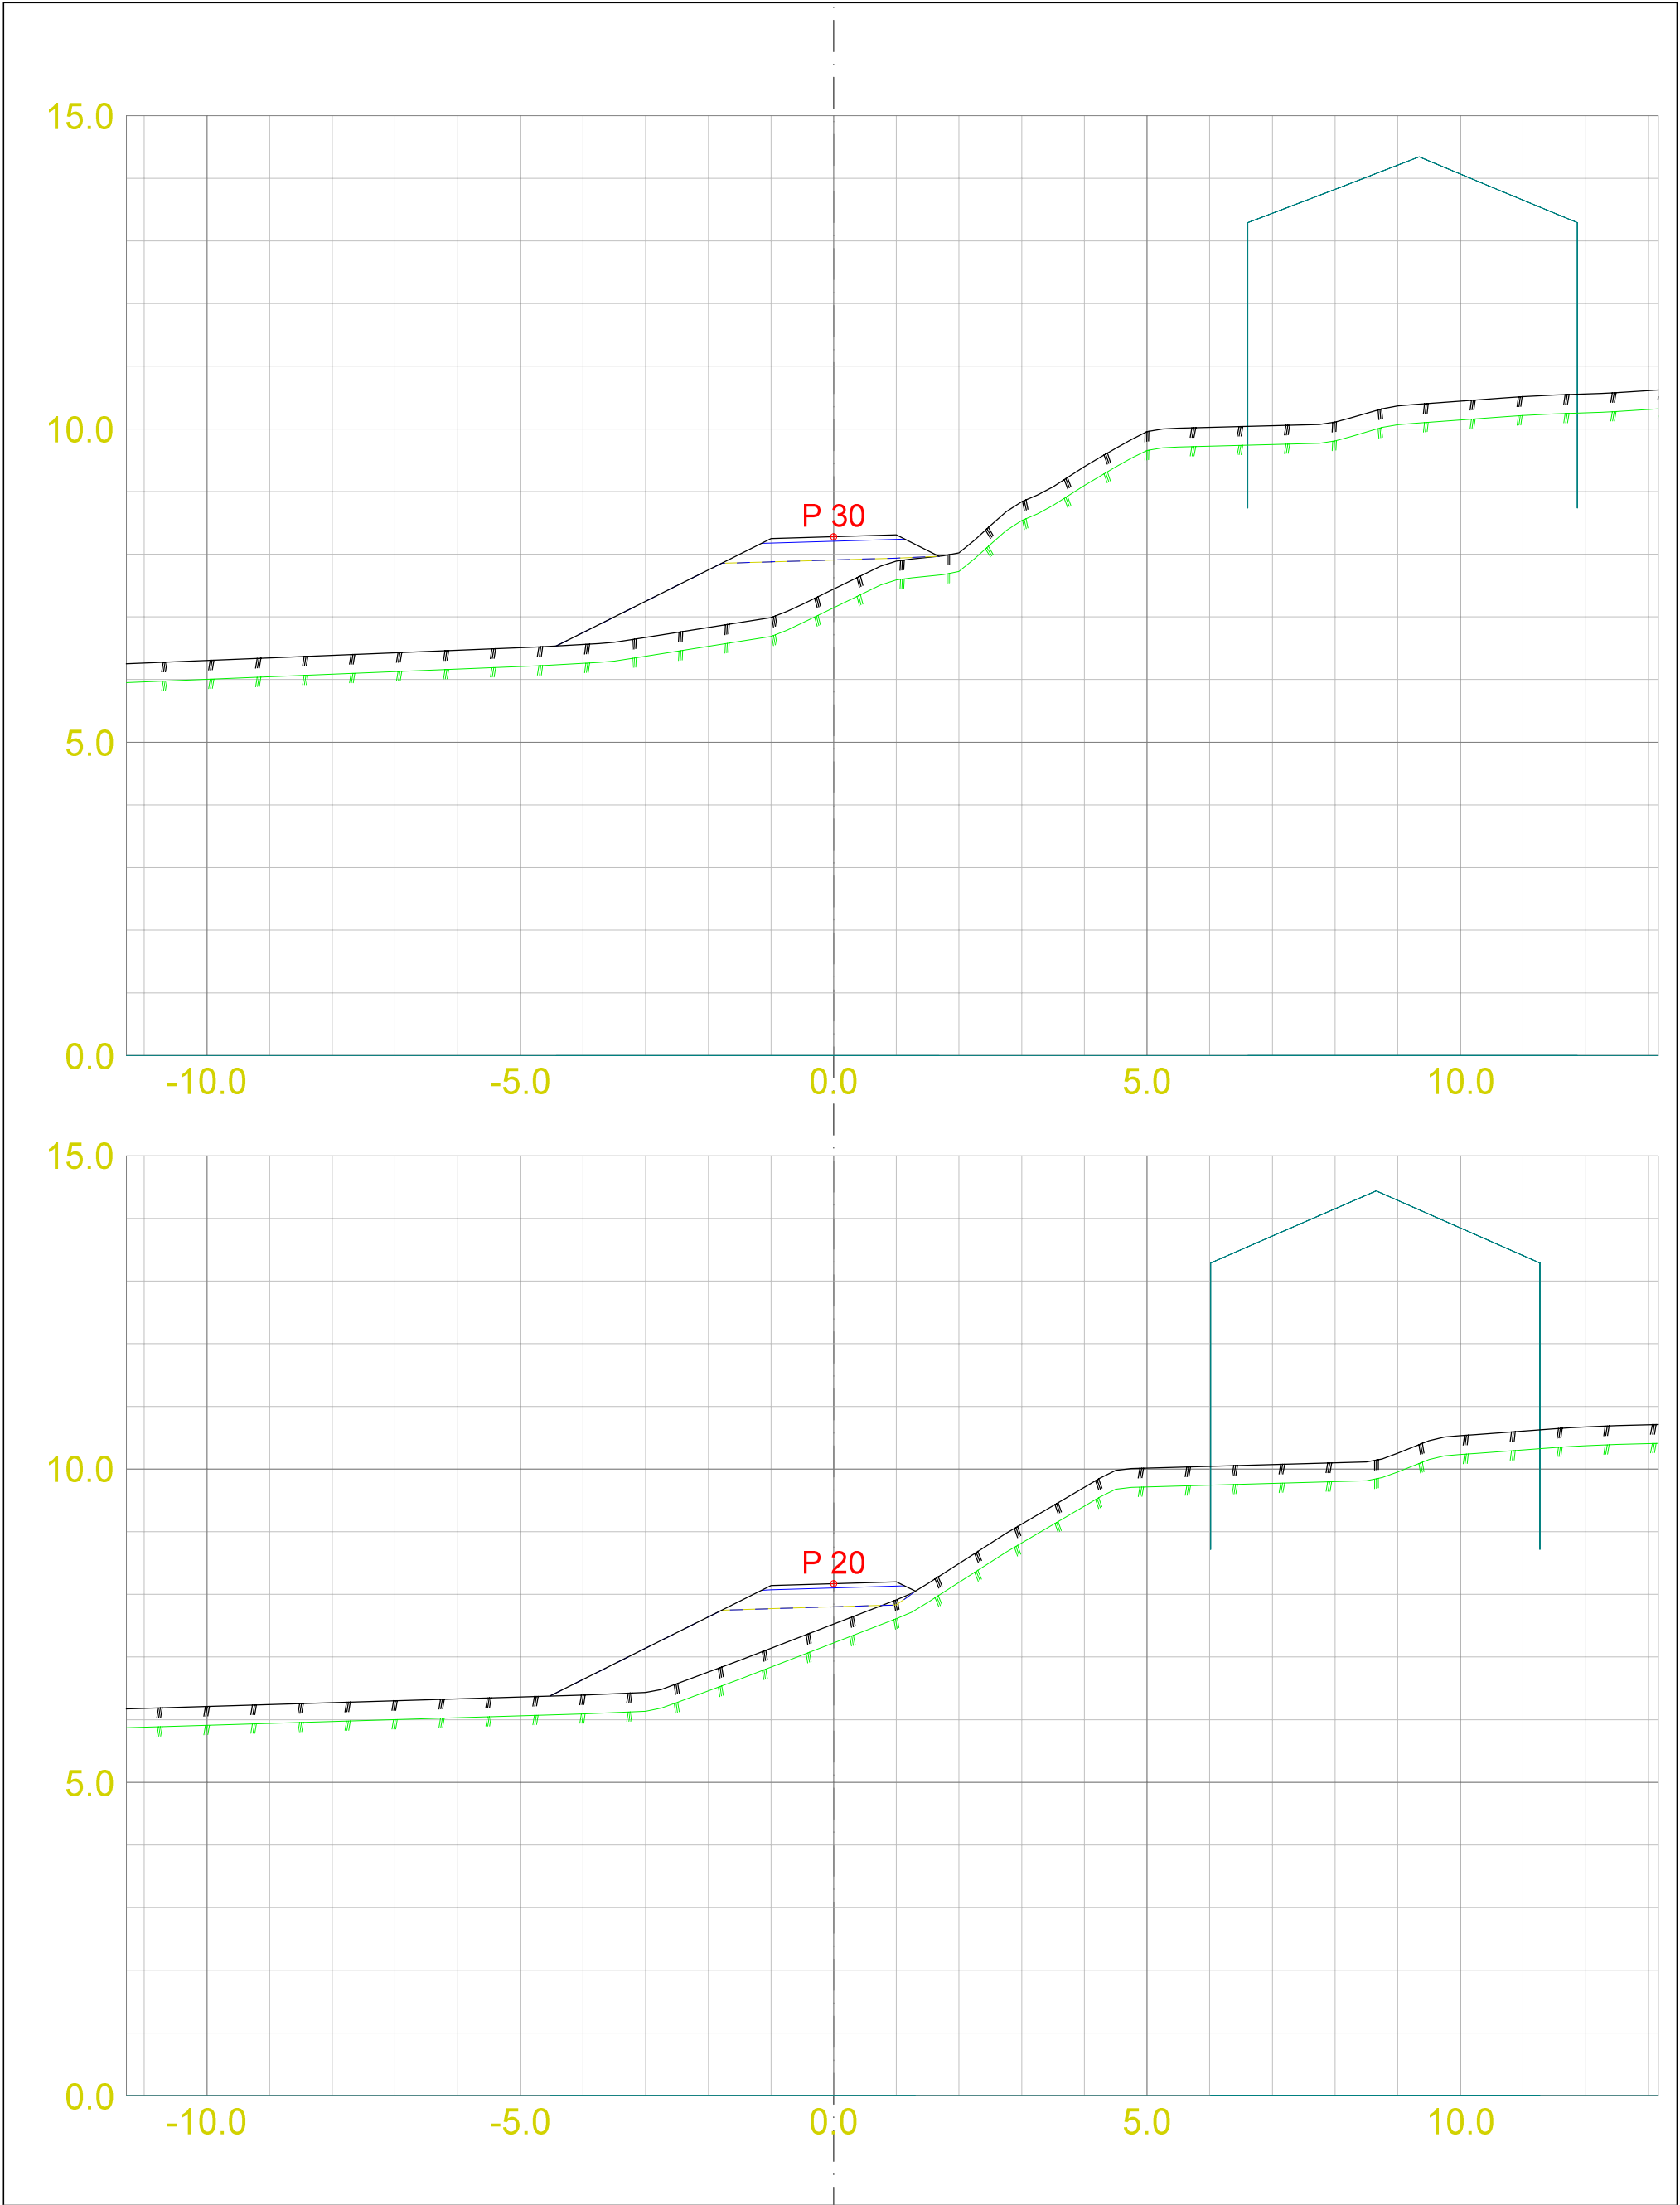

☐ Skisseprosjekt ☐ Byggemelding ☒ Anbudstegning ☐ Arbeidstegning		KONTROLL: OMR	#108277 Gangveg Gåsavikja - Garaneset Suldal kommune	Tverrprofilar - gangveg gnr/bnr 102/13 m.fl. Suldal kommune	
DATO:	TEGNET:				
7/13/2022	TWP	MÅLESTOKK: 1:100 A3		TEGN.NR.: U101	VEG: SIDE: 2

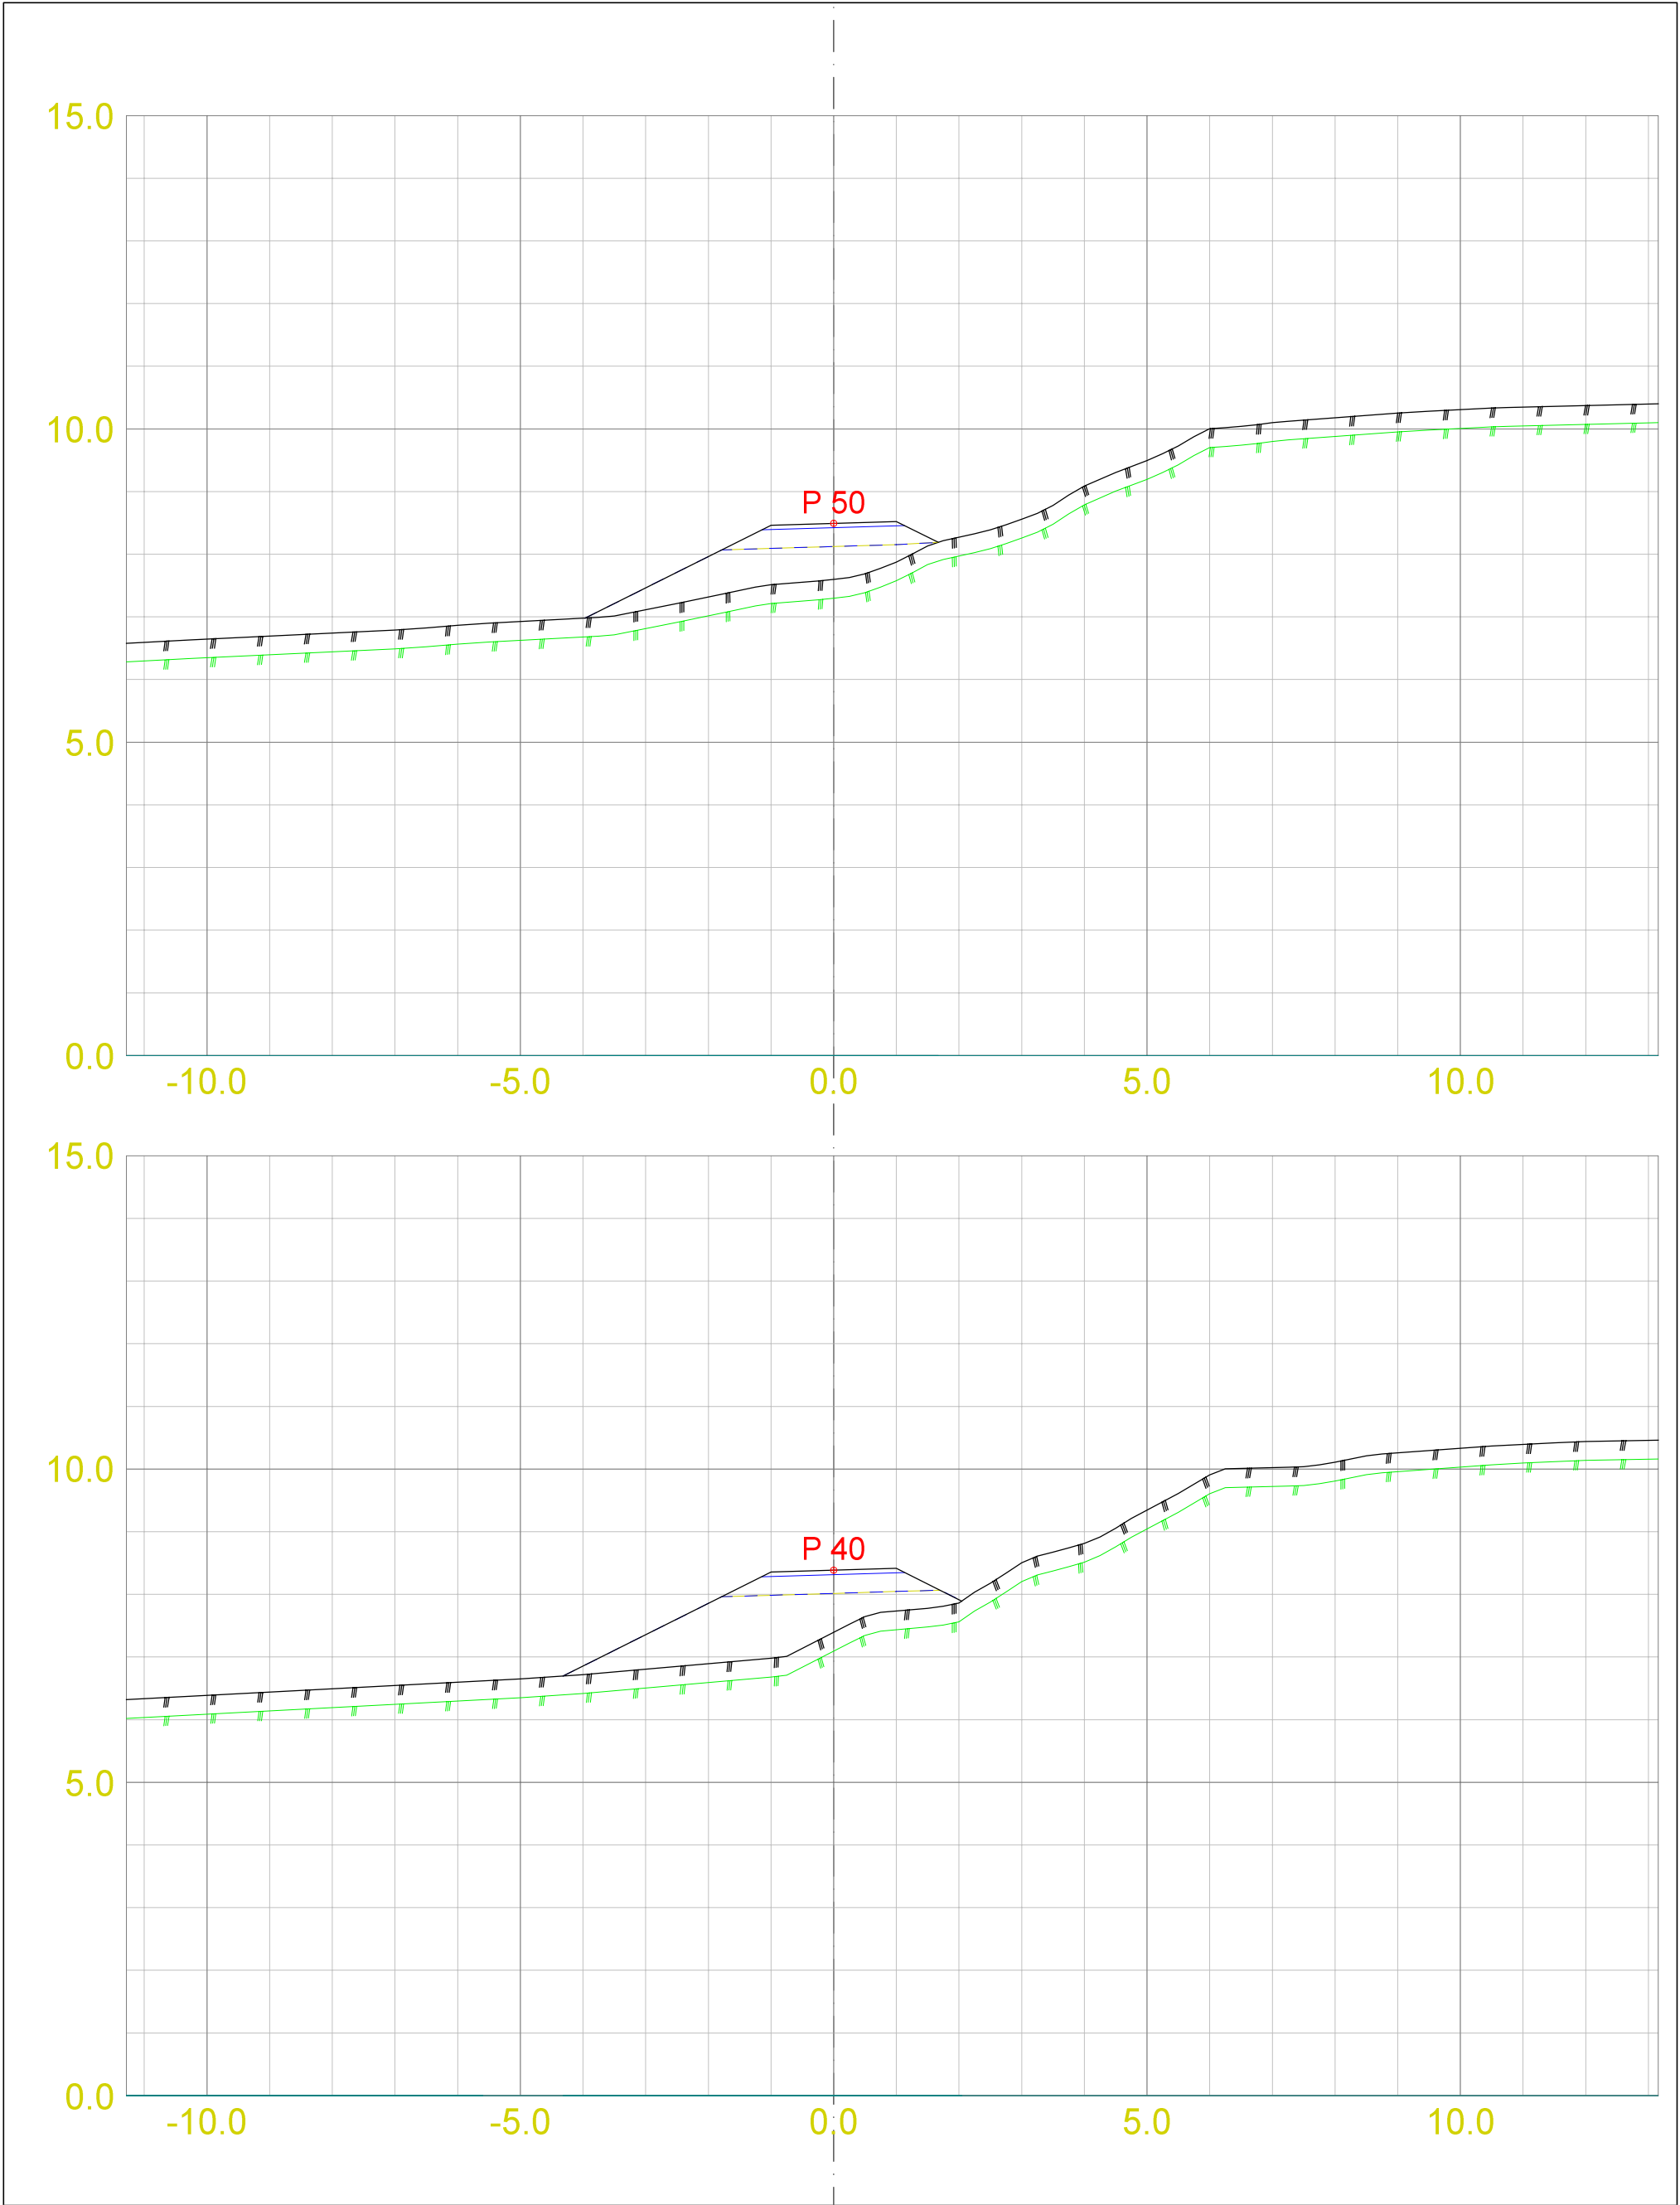


☐ Skisseprosjekt ☐ Byggemelding ☒ Anbudstegning ☐ Arbeidstegning		KONTROLL: OMR		#108277 Gangveg Gåsavikja - Garaneset Suldal kommune		Tverrprofilar - gangveg gnr/bnr 102/13 m.fl. Suldal kommune	
DATO:	TEGNET:	MÅLESTOKK:	omega		TEGN.NR.:	VEG:	SIDE: 3
7/13/2022	TWP	1:100 A3			U101		

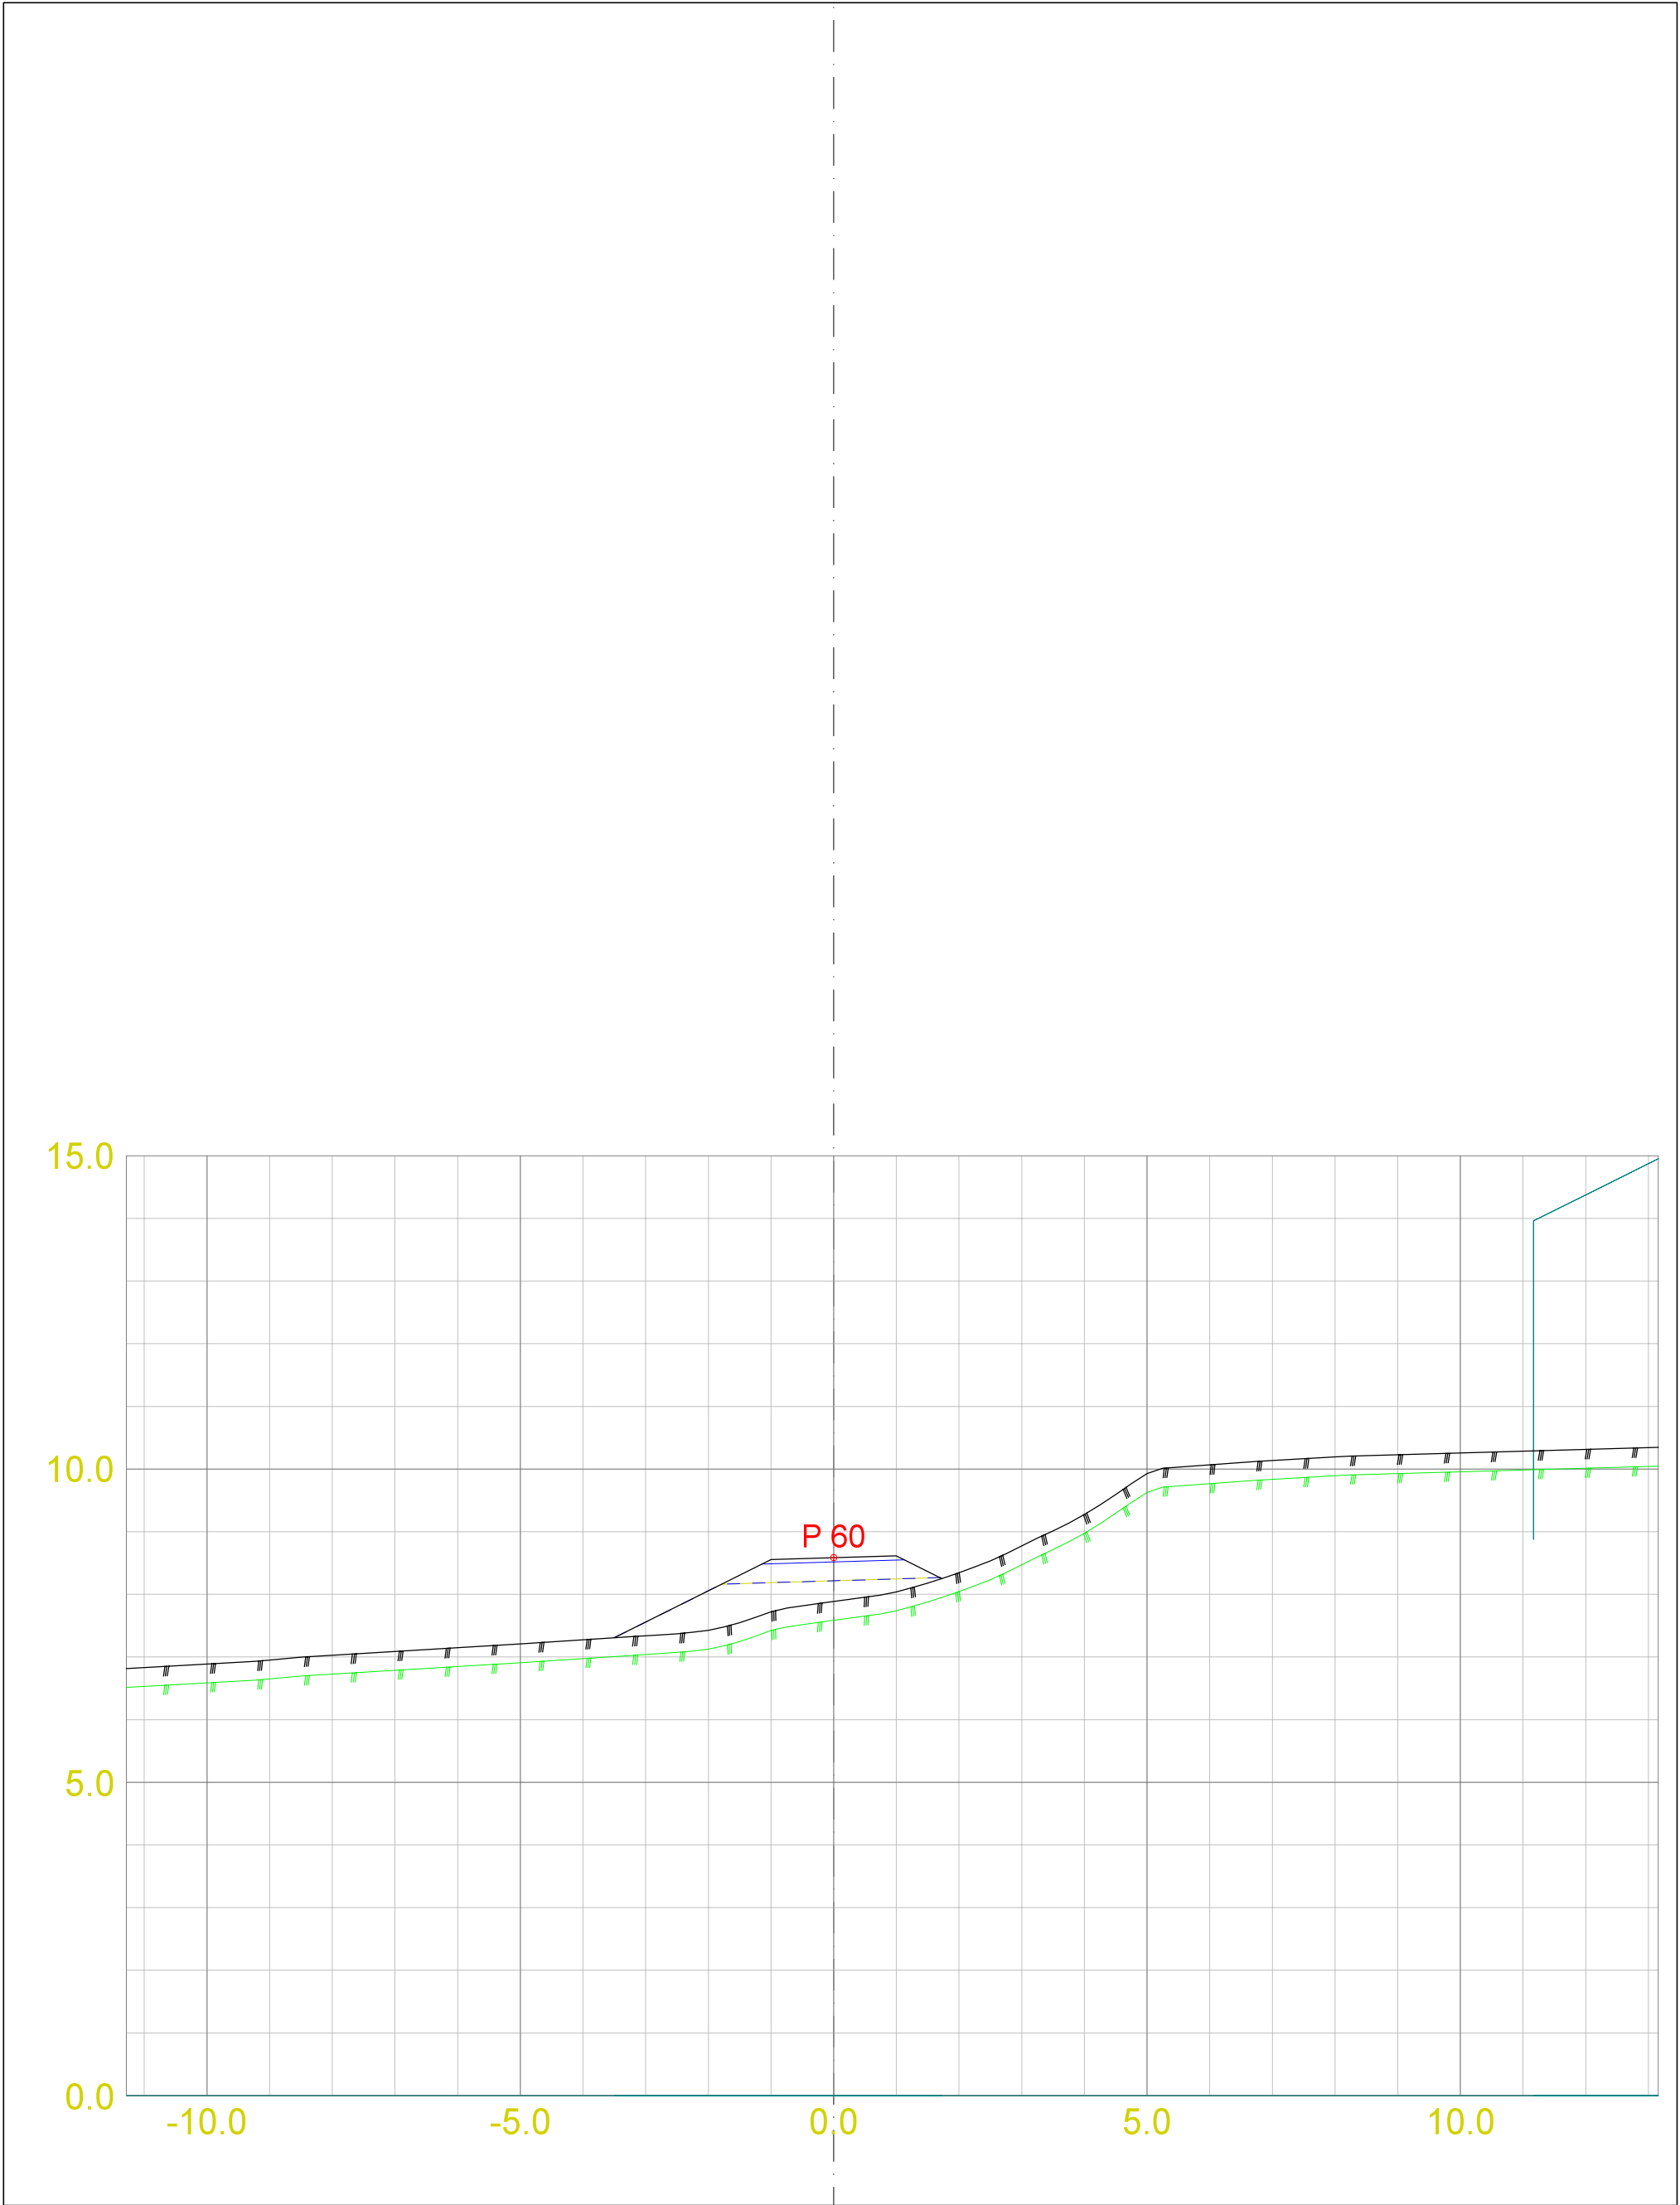


☐ Skisseprosjekt ☐ Byggemelding ☒ Anbudstegning ☐ Arbeidstegning KONTROLL: OMR		#108277 Gangveg Gåsavikja - Garaneset Suldal kommune	Tverrprofilar - gangveg gnr/bnr 102/13 m.fl. Suldal kommune		
DATO:	TEGNET:	MÅLESTOKK:		TEGN.NR.:	
7/13/2022	TWP	1:100 A3		U101	VEG: SIDE: 4




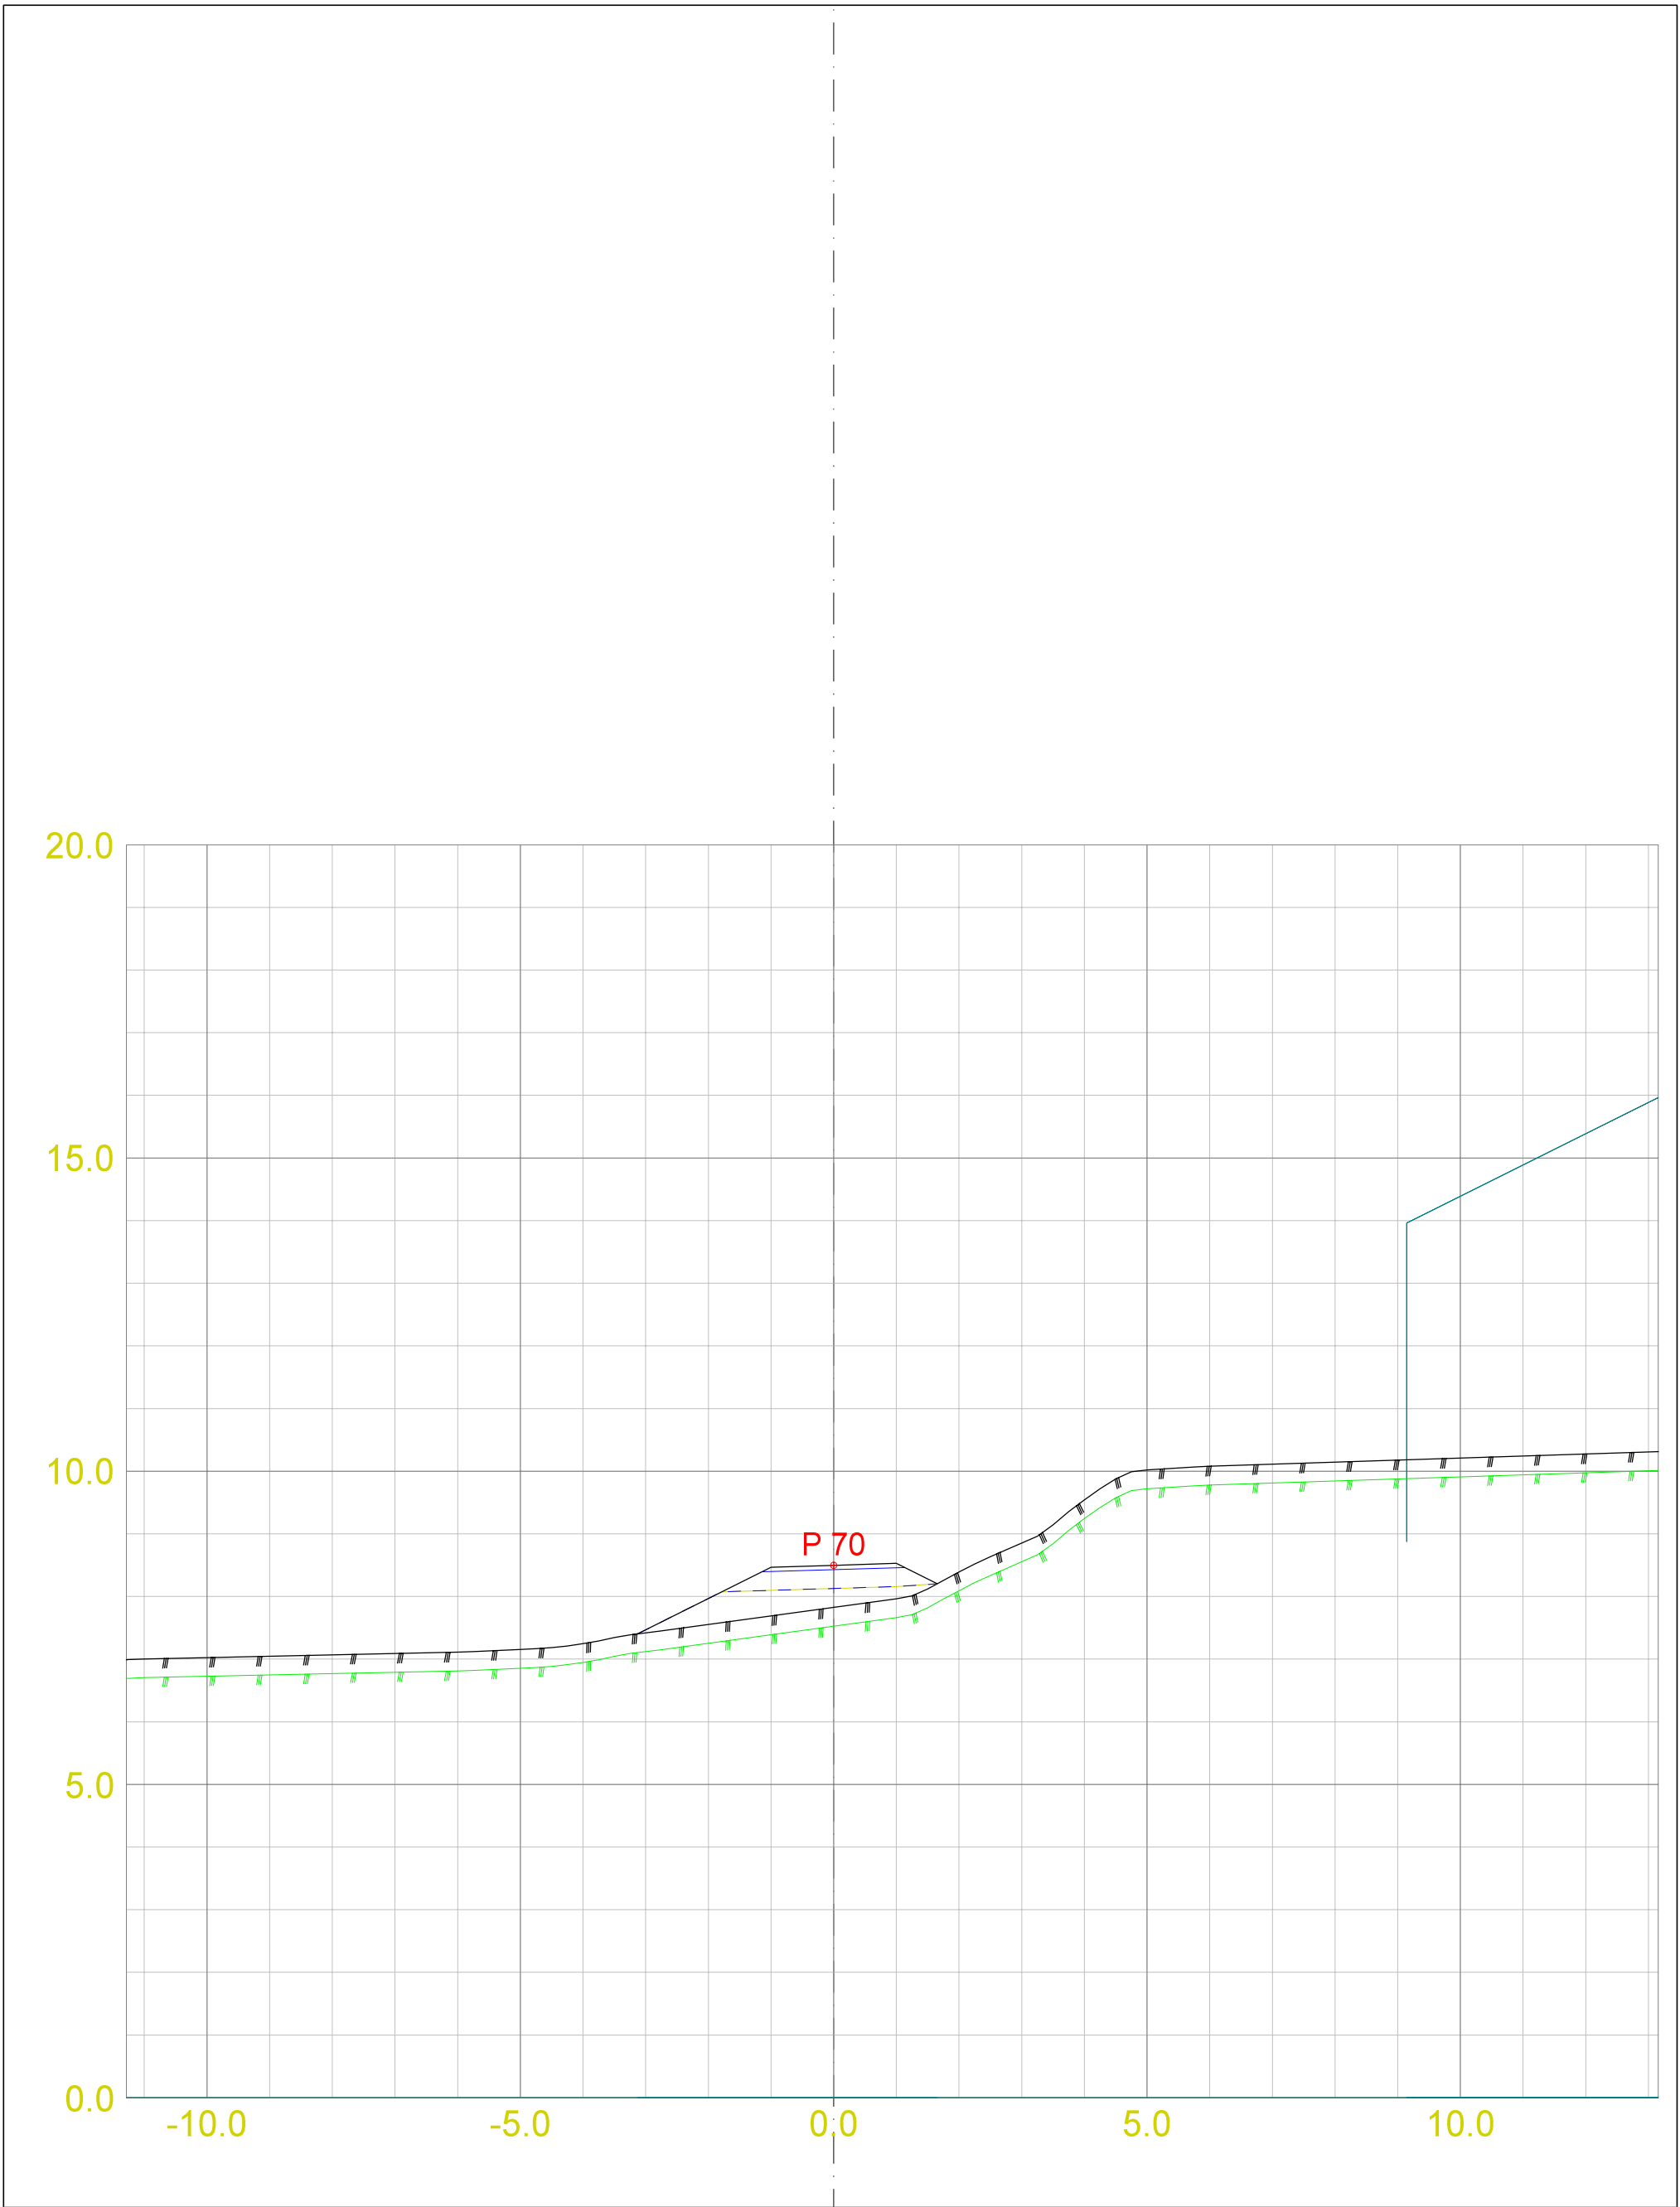

☐ Skisseprosjekt ☐ Byggemelding ☒ Anbudstegning ☐ Arbeidstegning		KONTROLL: OMR	#108277 Gangveg Gåsavikja - Garaneset Suldal kommune	Tverrprofilar - gangveg gnr/bnr 102/13 m.fl. Suldal kommune		
DATO:	TEGNET:	MÅLESTOKK:				TEGN.NR.:
7/13/2022	TWP	1:100 A3		U101	VEG:	SIDE: 5

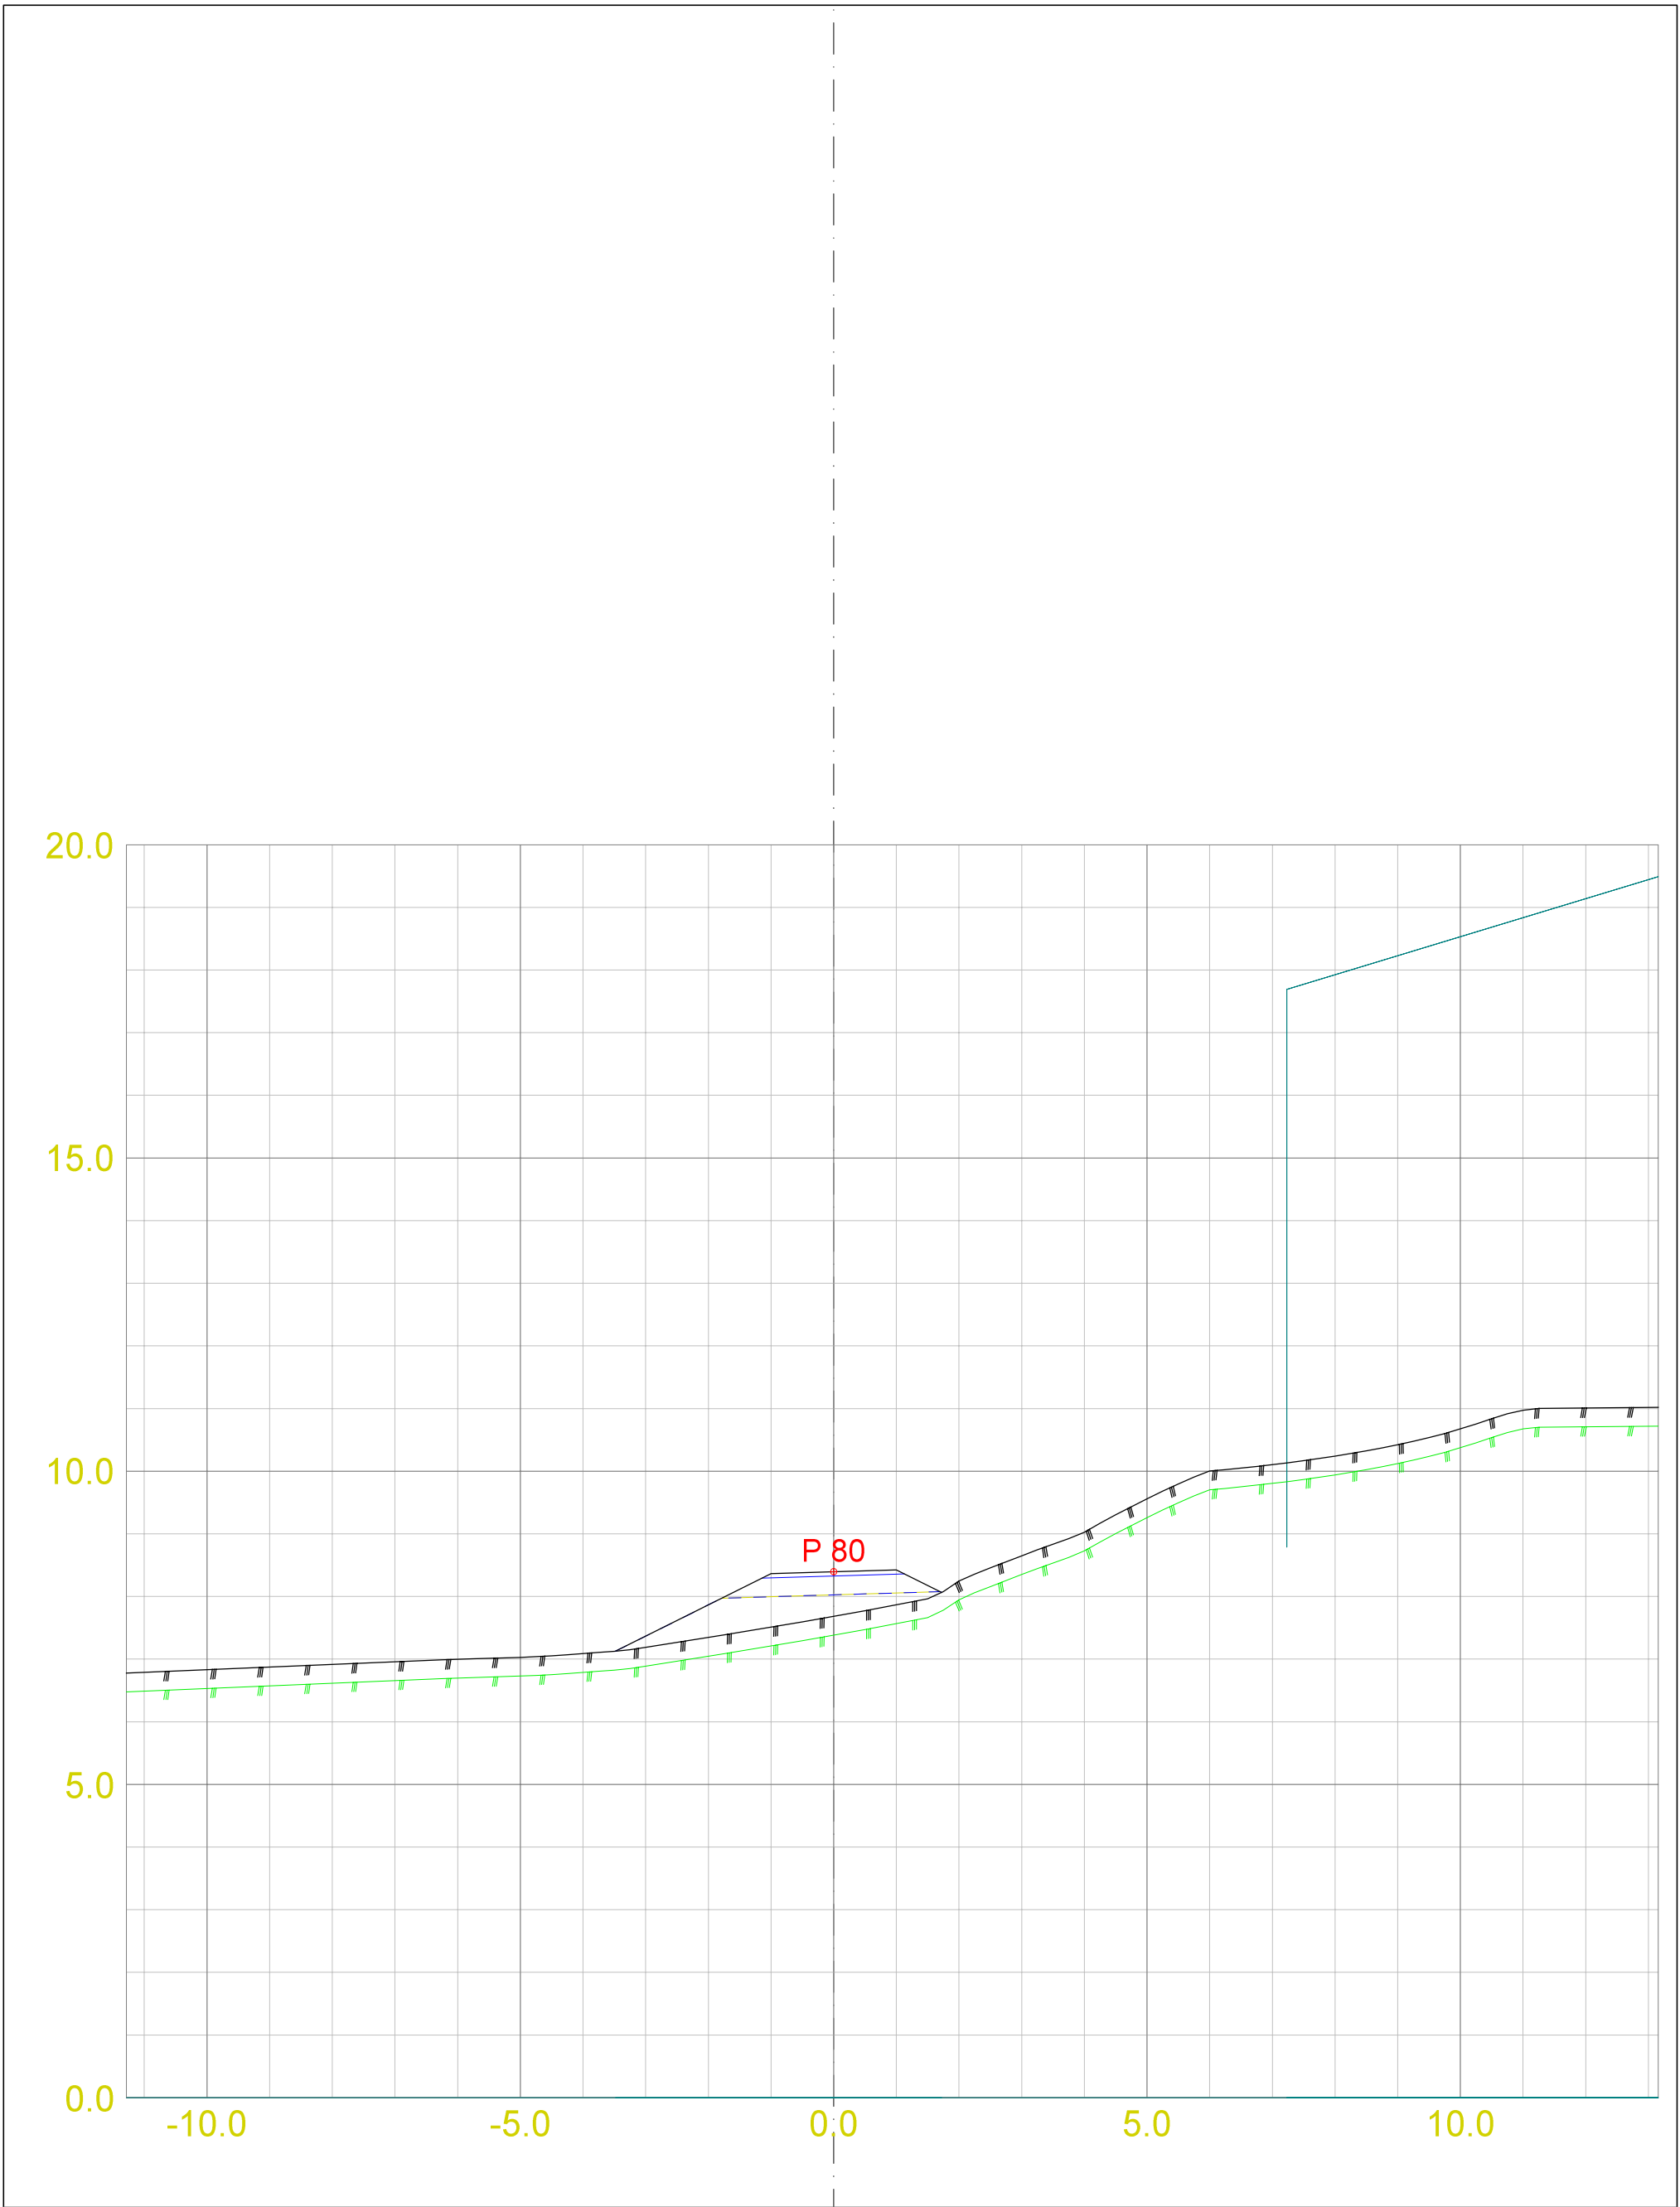


☐ Skisseprosjekt ☐ Byggemelding ☒ Anbudstegning ☐ Arbeidstegning KONTROLL: OMR #108277 Gangveg Gåsavikja - Garaneset Suldal kommune			Tverrprofilar - gangveg gnr/bnr 102/13 m.fl. Suldal kommune	
DATO:	TEGNET:	MÅLESTOKK:		TEGN.NR.:
7/13/2022	TWP	1:100 A3		U101
			VEG:	SIDE: 6

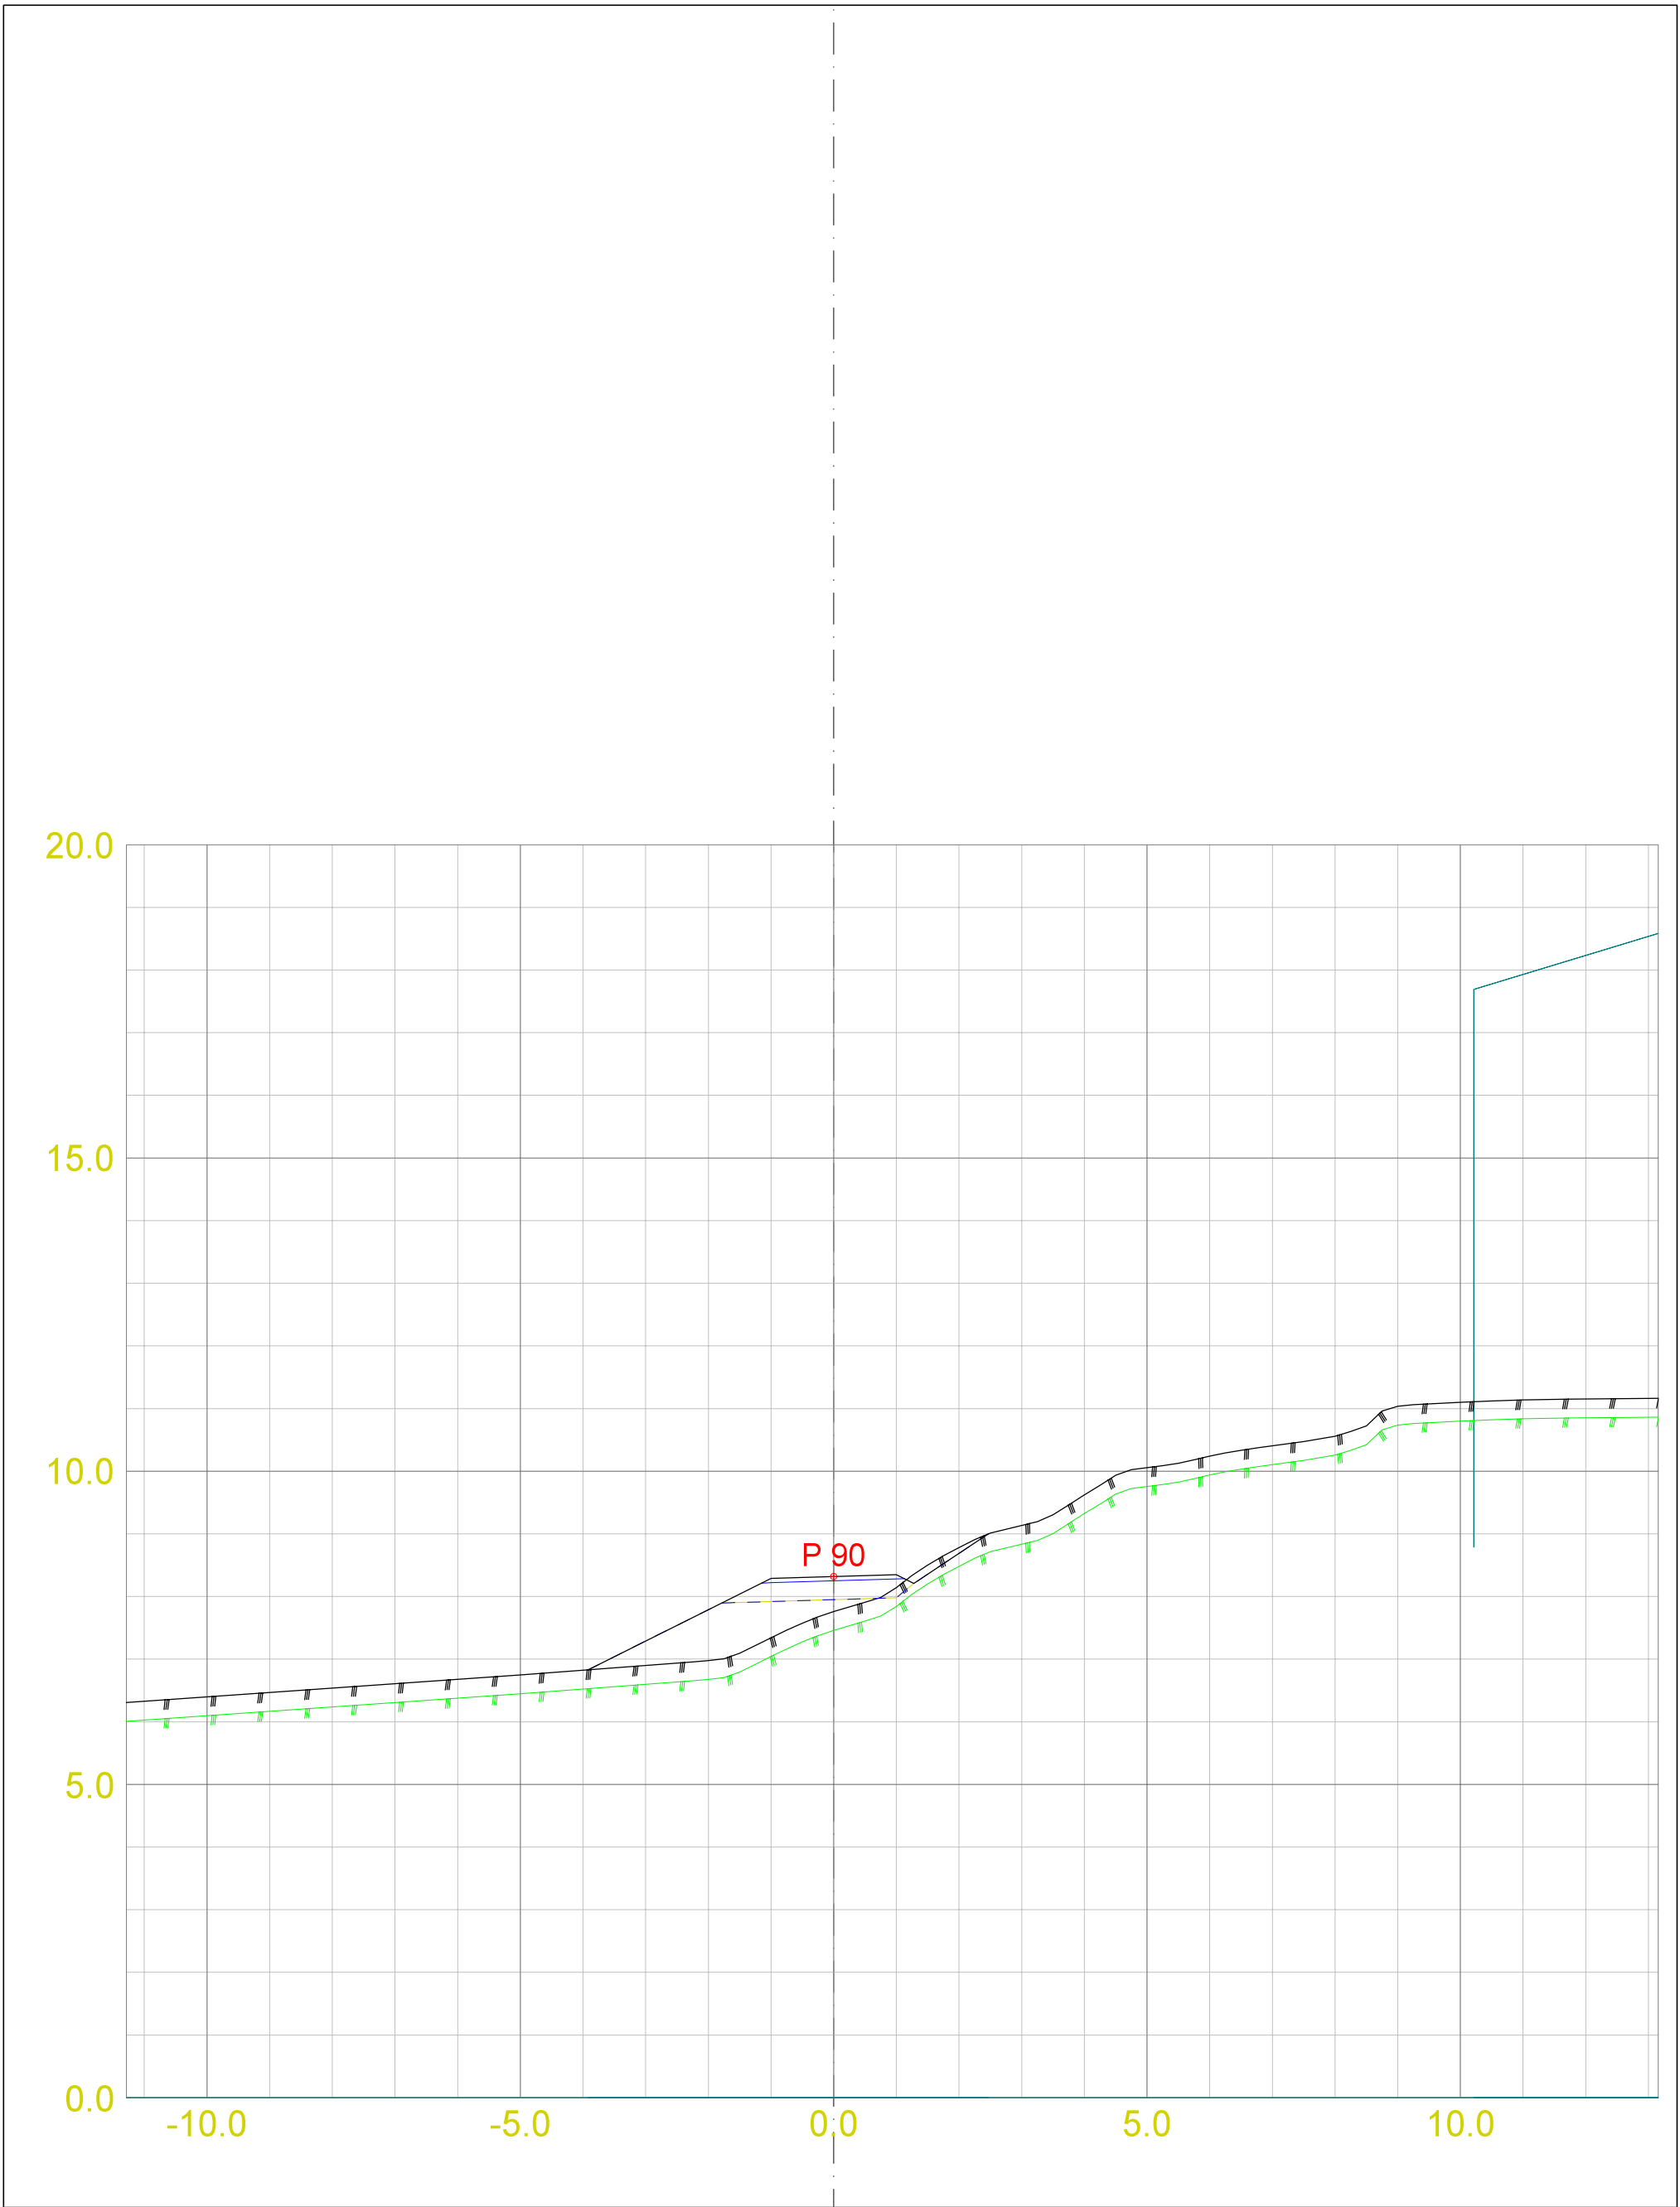


☐ Skisseprosjekt ☐ Byggemelding ☒ Anbudstegning ☐ Arbeidstegning		KONTROLL: OMR		#108277 Gangveg Gåsavikja - Garaneset Suldal kommune		Tverrprofilar - gangveg gnr/bnr 102/13 m.fl. Suldal kommune	
DATO: 7/13/2022	TEGNET: TWP	MÅLESTOKK: 1:100 A3		TEGN.NR.: U101		VEG:	SIDE: 7



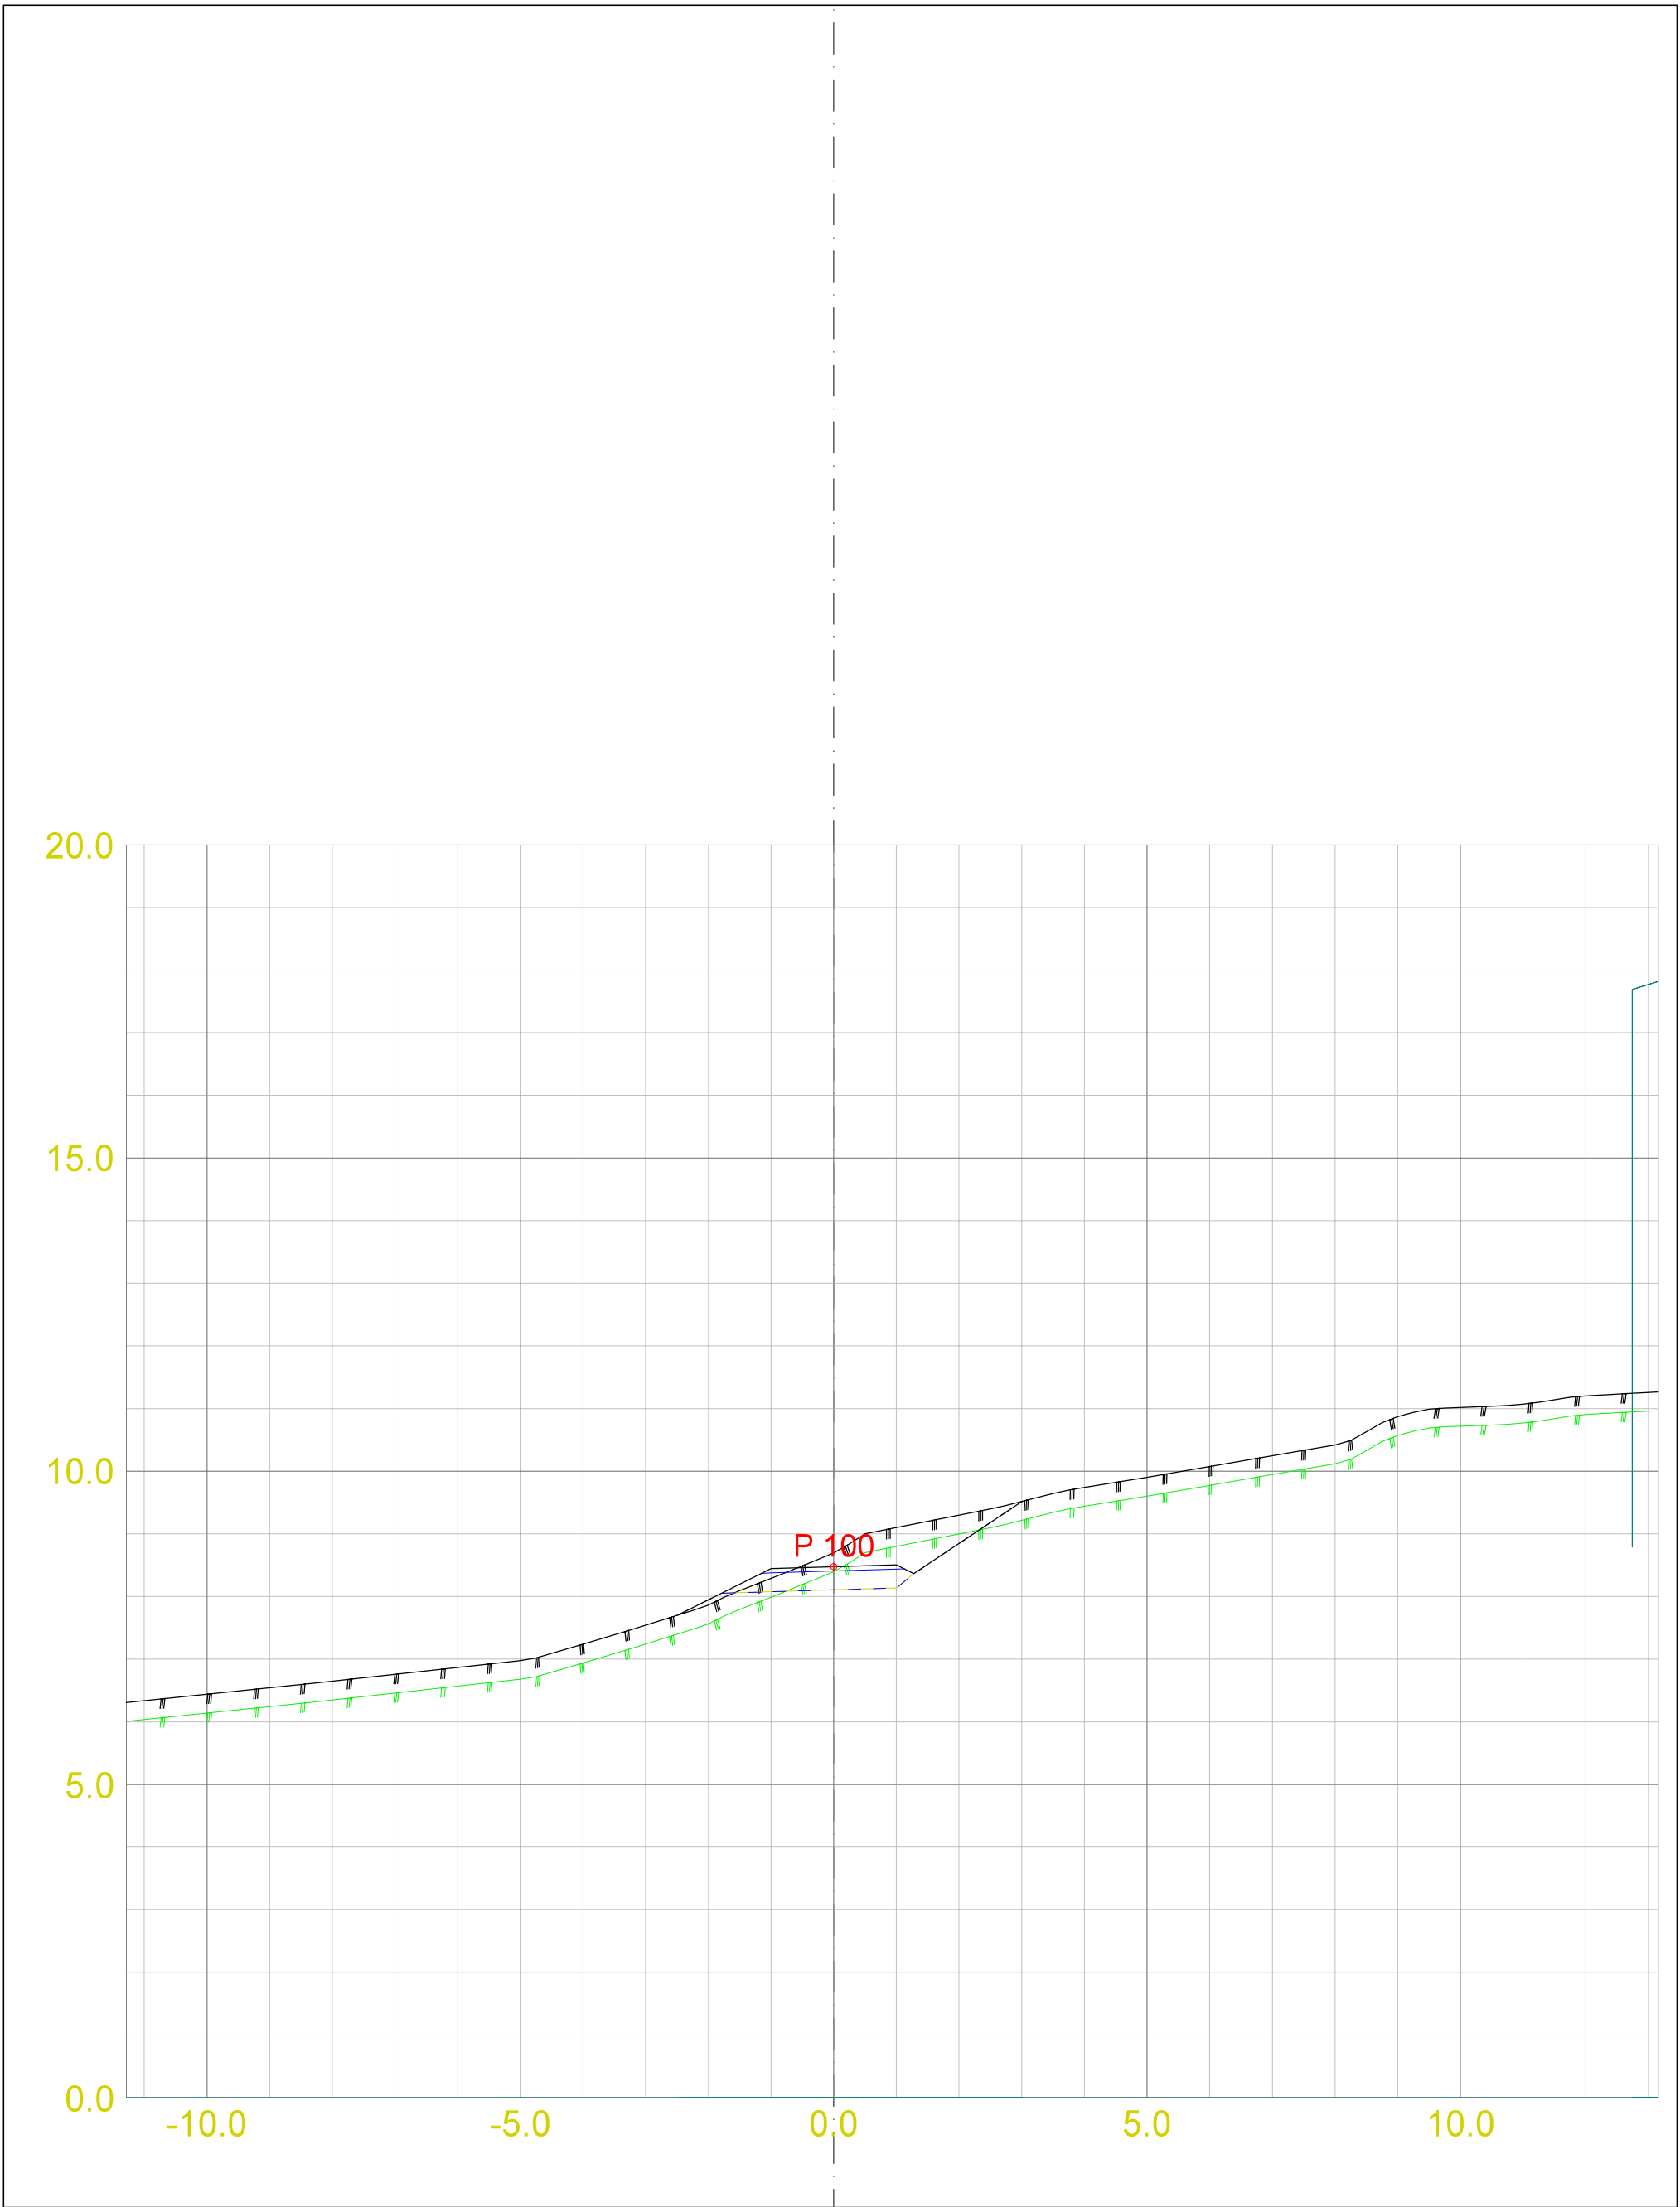


☐ Skisseprosjekt ☐ Byggemelding ☒ Anbudstegning ☐ Arbeidstegning		KONTROLL: OMR		#108277 Gangveg Gåsavikja - Garaneset Suldal kommune		Tverrprofilar - gangveg gnr/bnr 102/13 m.fl. Suldal kommune	
DATO:	TEGNET:	MÅLESTOKK:			TEGN.NR.:	VEG:	SIDE: 8
7/13/2022	TWP	1:100 A3			U101		

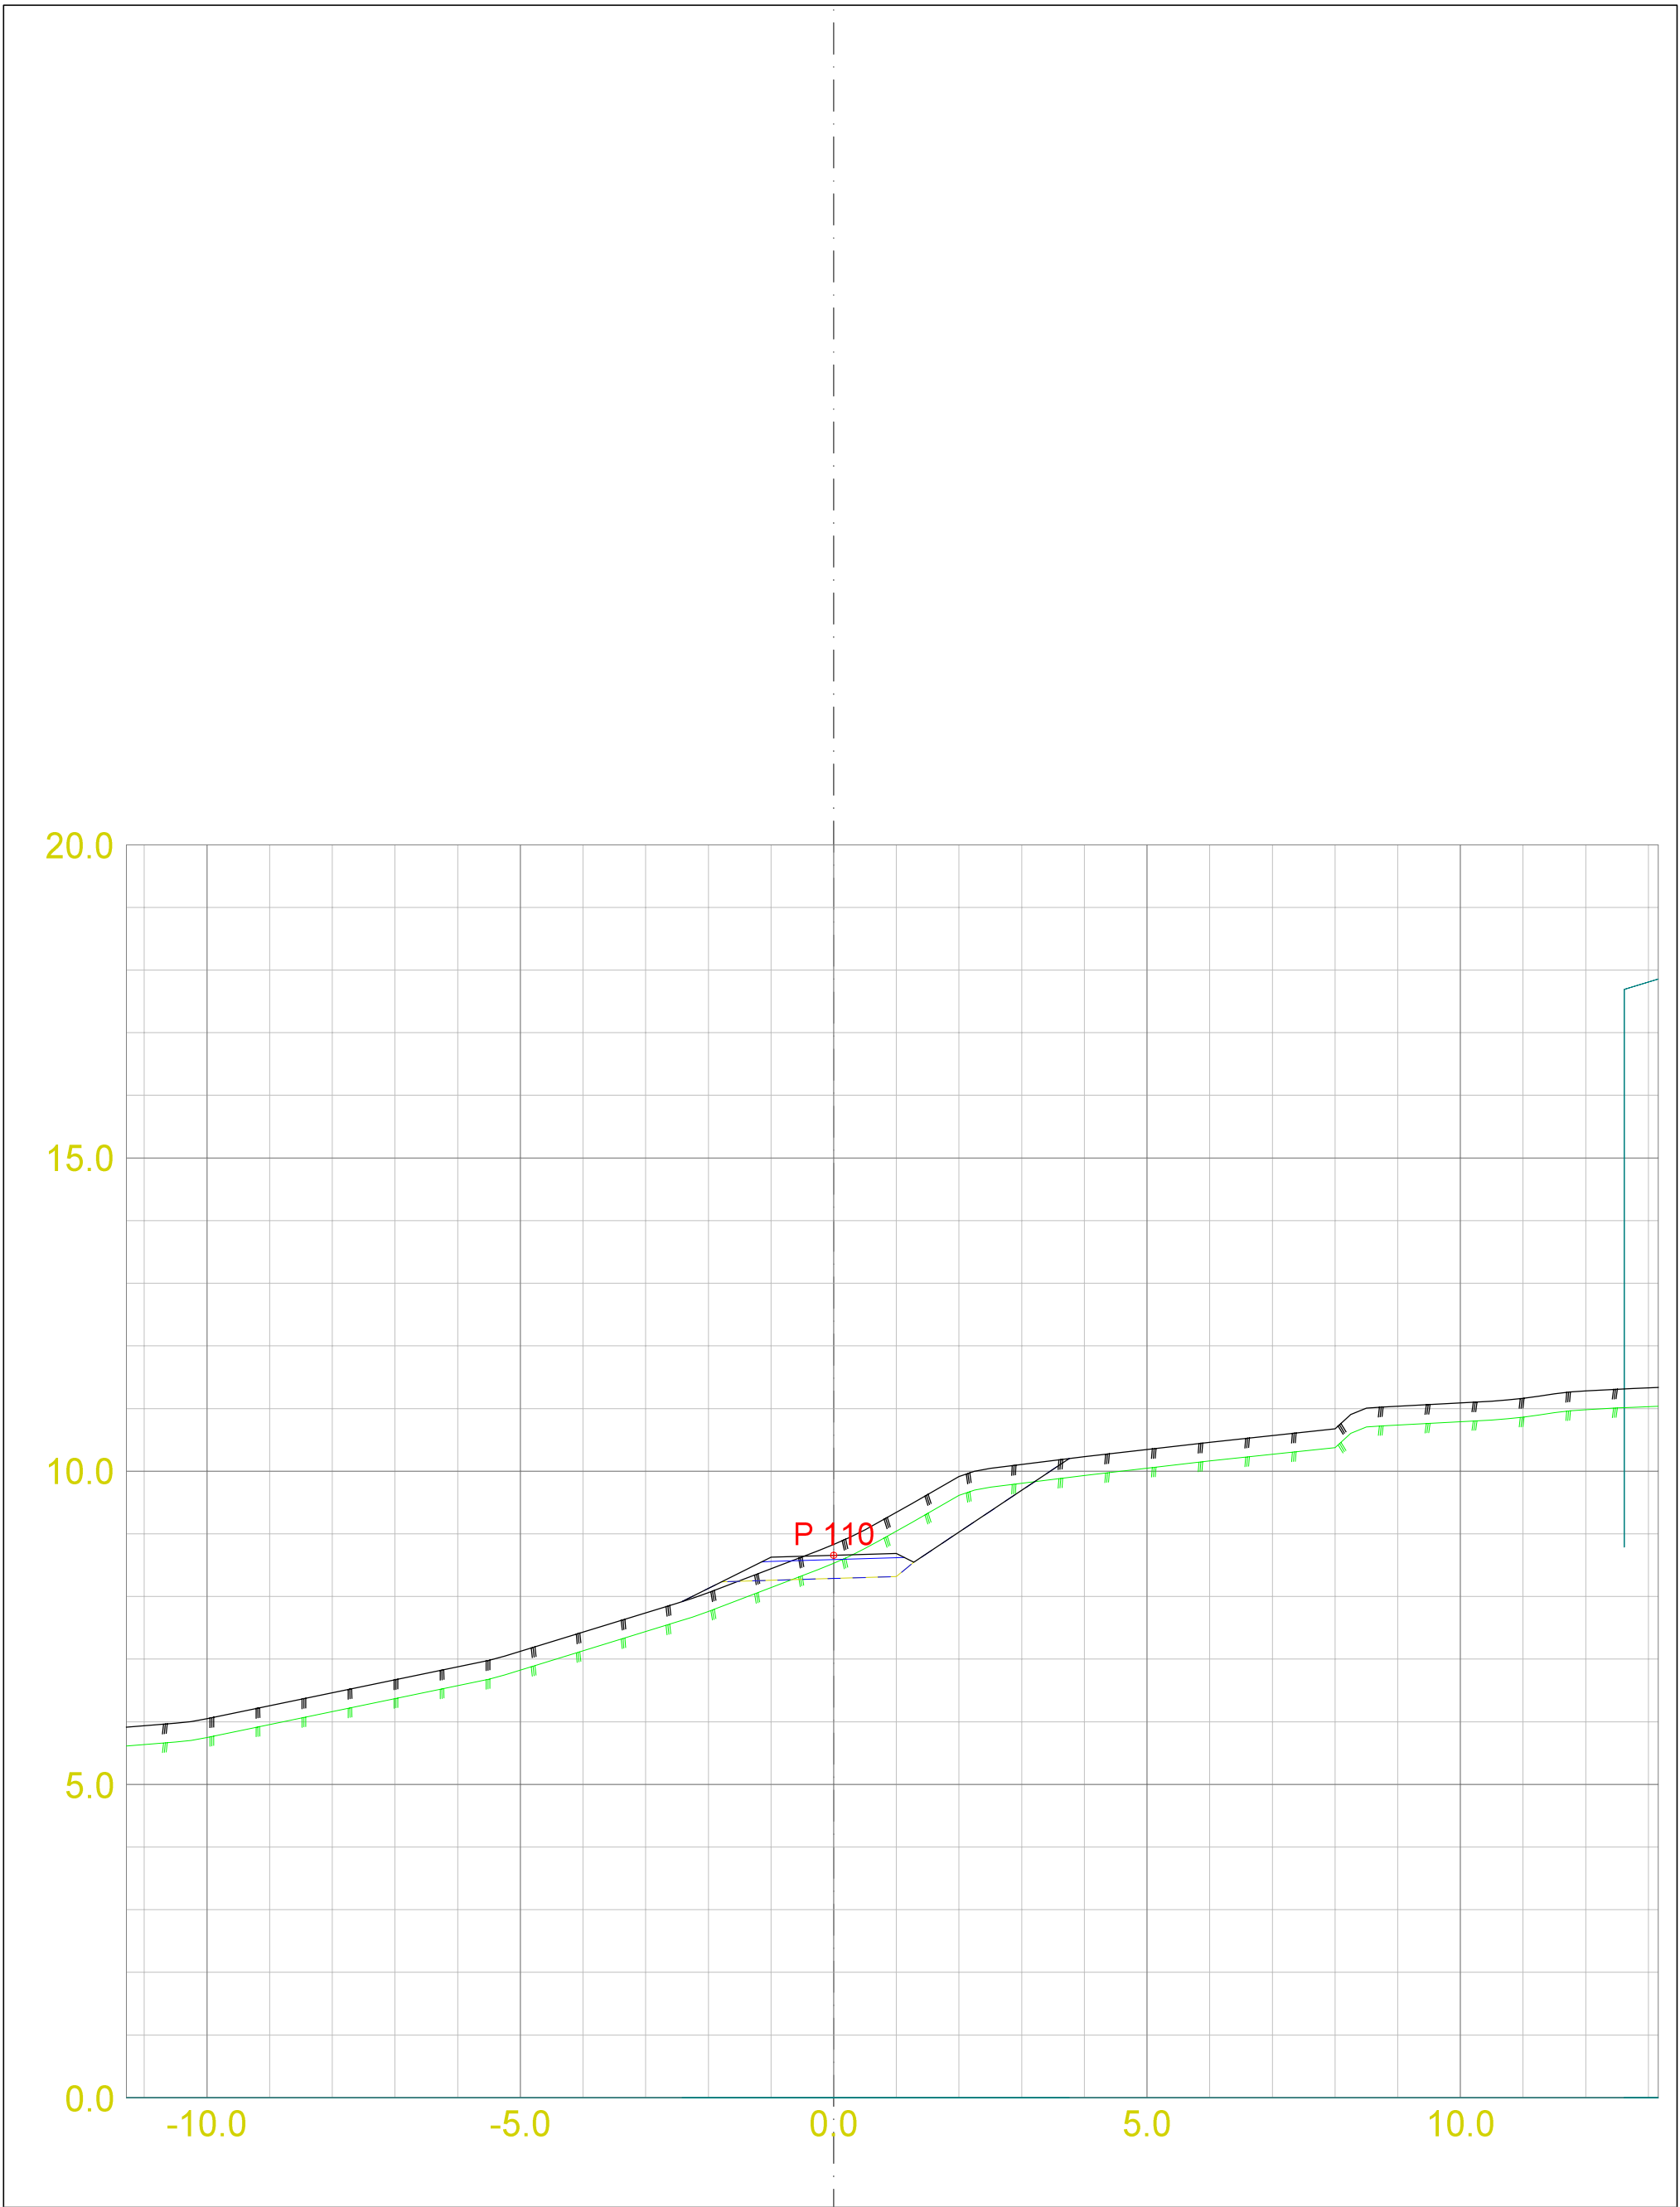


☐ Skisseprosjekt ☐ Byggemelding ☒ Anbudstegning ☐ Arbeidstegning		KONTROLL: OMR		#108277 Gangveg Gåsavikja - Garaneset Suldal kommune		Tverrprofilar - gangveg gnr/bnr 102/13 m.fl. Suldal kommune	
DATO: 7/13/2022	TEGNET: TWP	MÅLESTOKK: 1:100 A3		TEGN.NR.: U101		VEG:	SIDE: 9



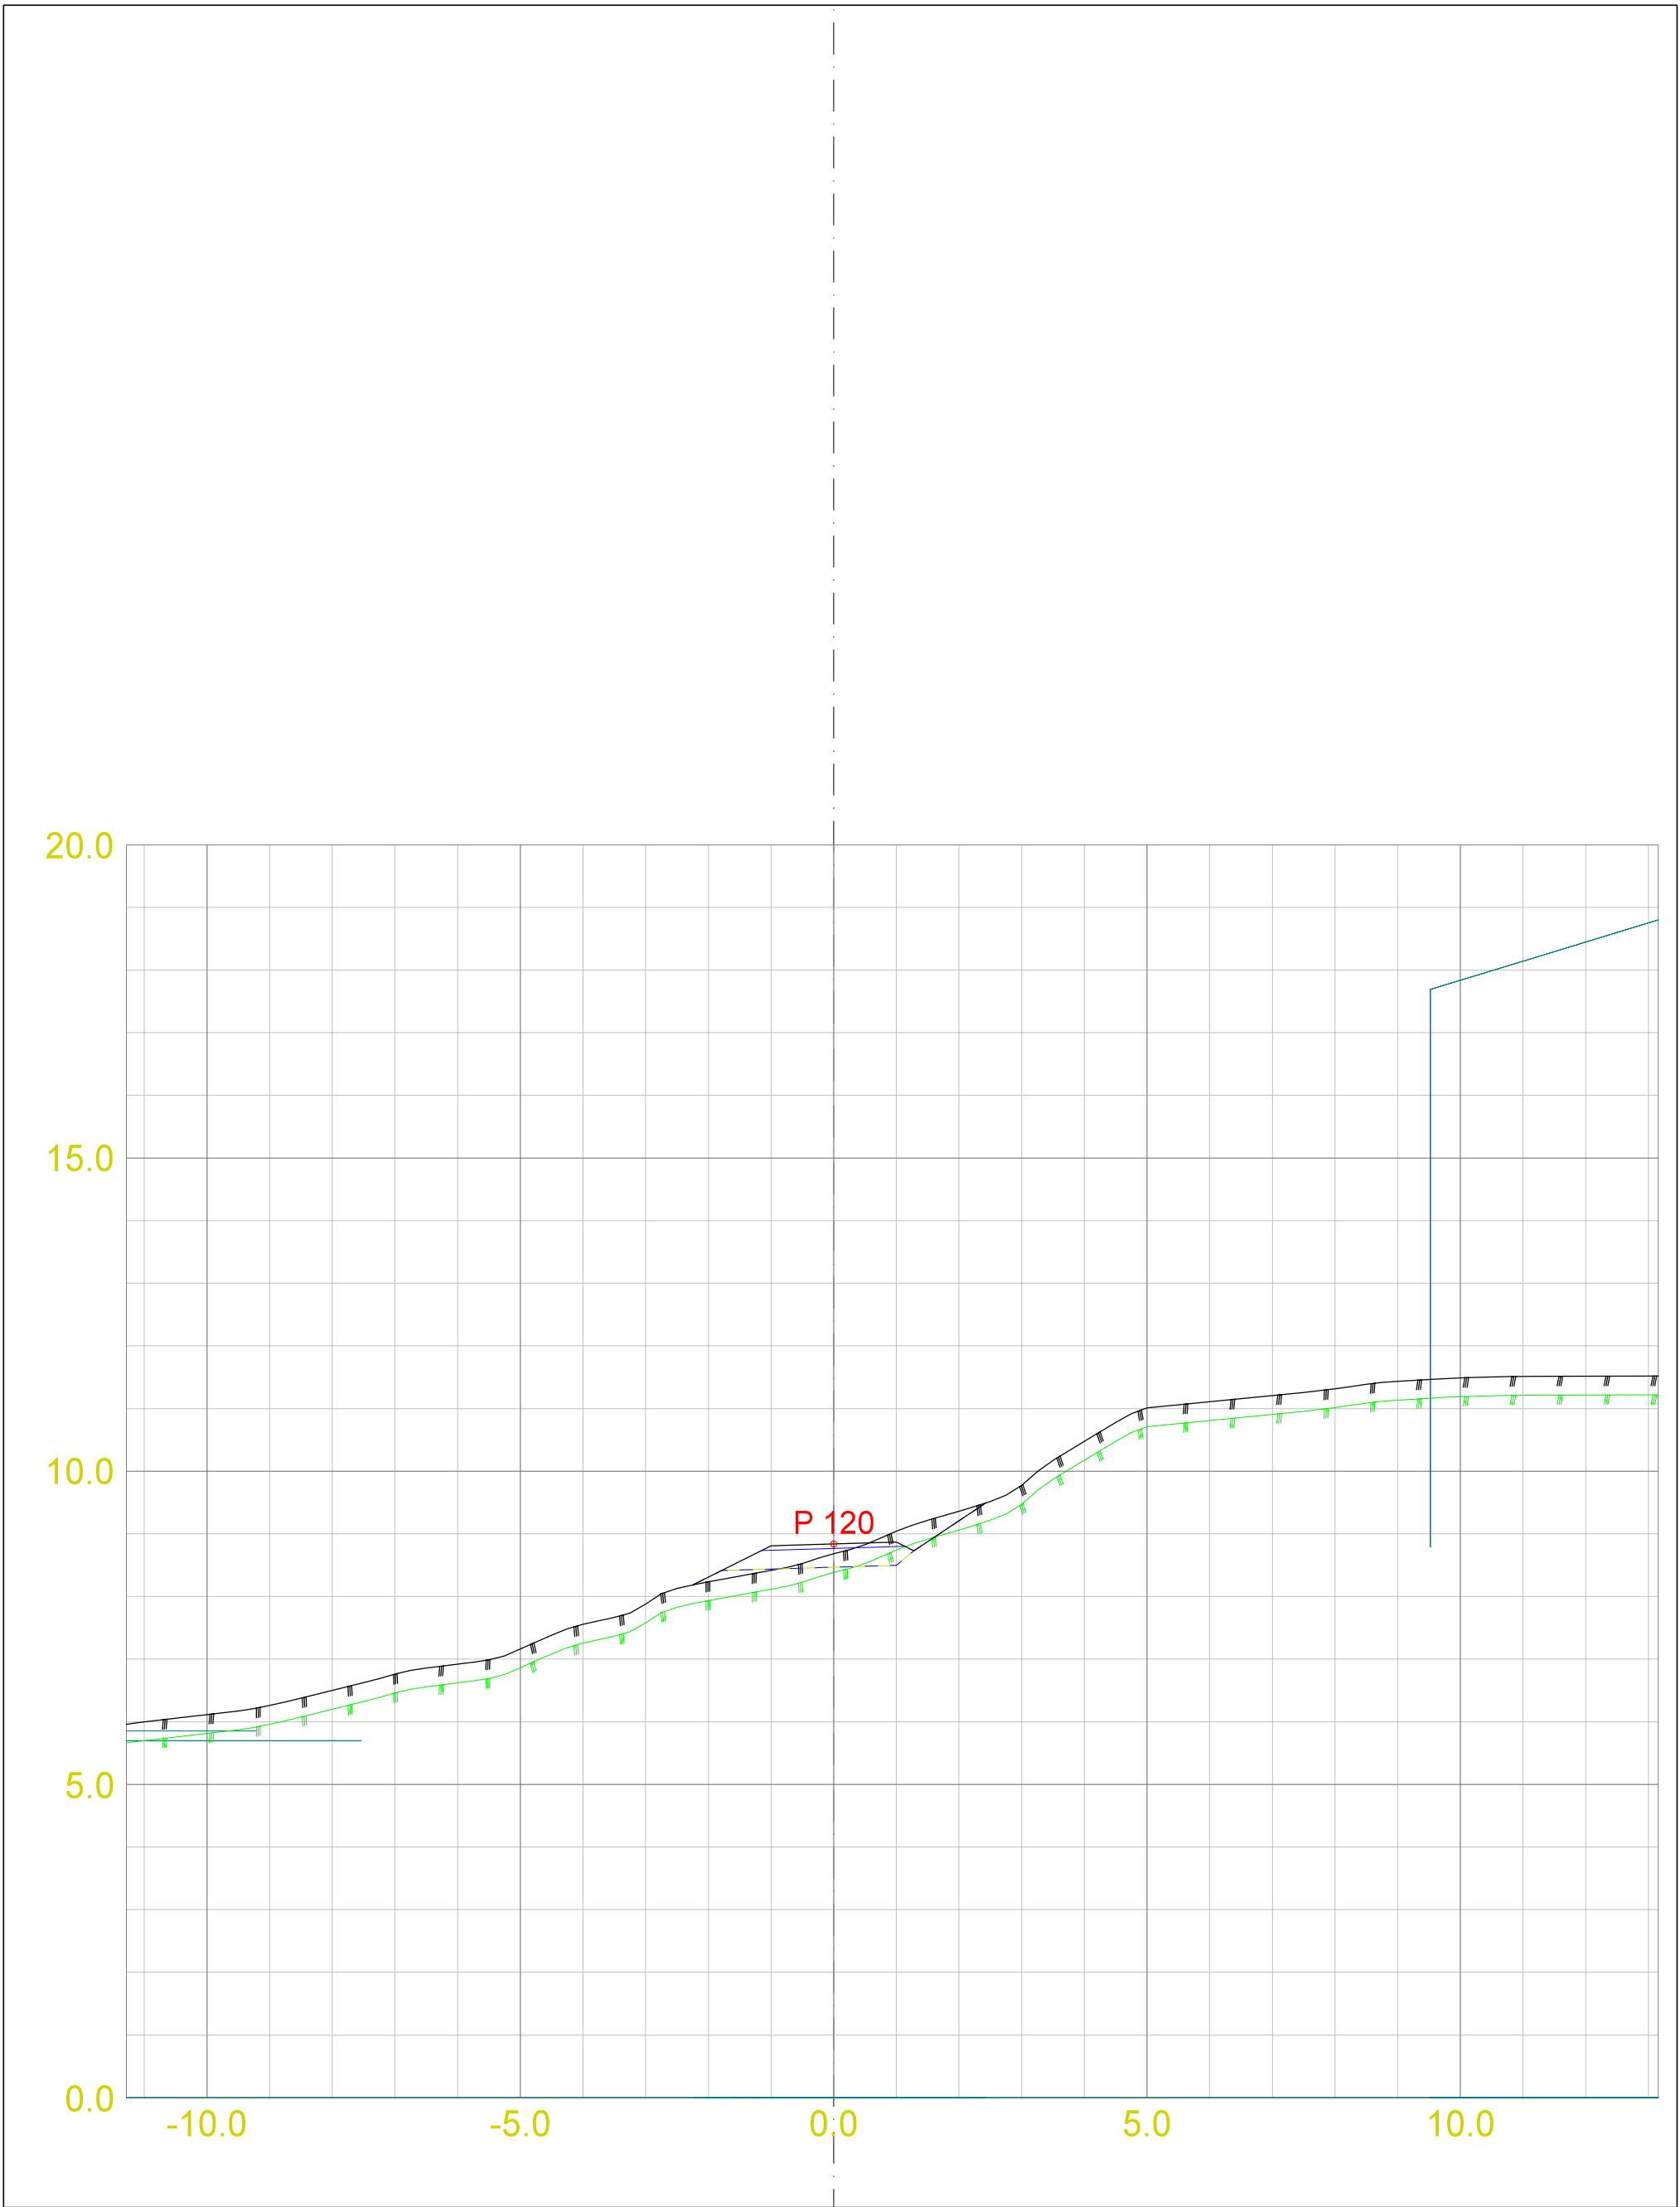


☐ Skisseprosjekt ☐ Byggemelding ☒ Anbudstegning ☐ Arbeidstegning		KONTROLL: OMR	#108277 Gangveg Gåsavikja - Garaneset Suldal kommune	Tverrprofilar - gangveg gnr/bnr 102/13 m.fl. Suldal kommune		
DATO:	TEGNET:	MÅLESTOKK:				
7/13/2022	TWP	1:100 A3		U101	VEG:	SIDE: 10




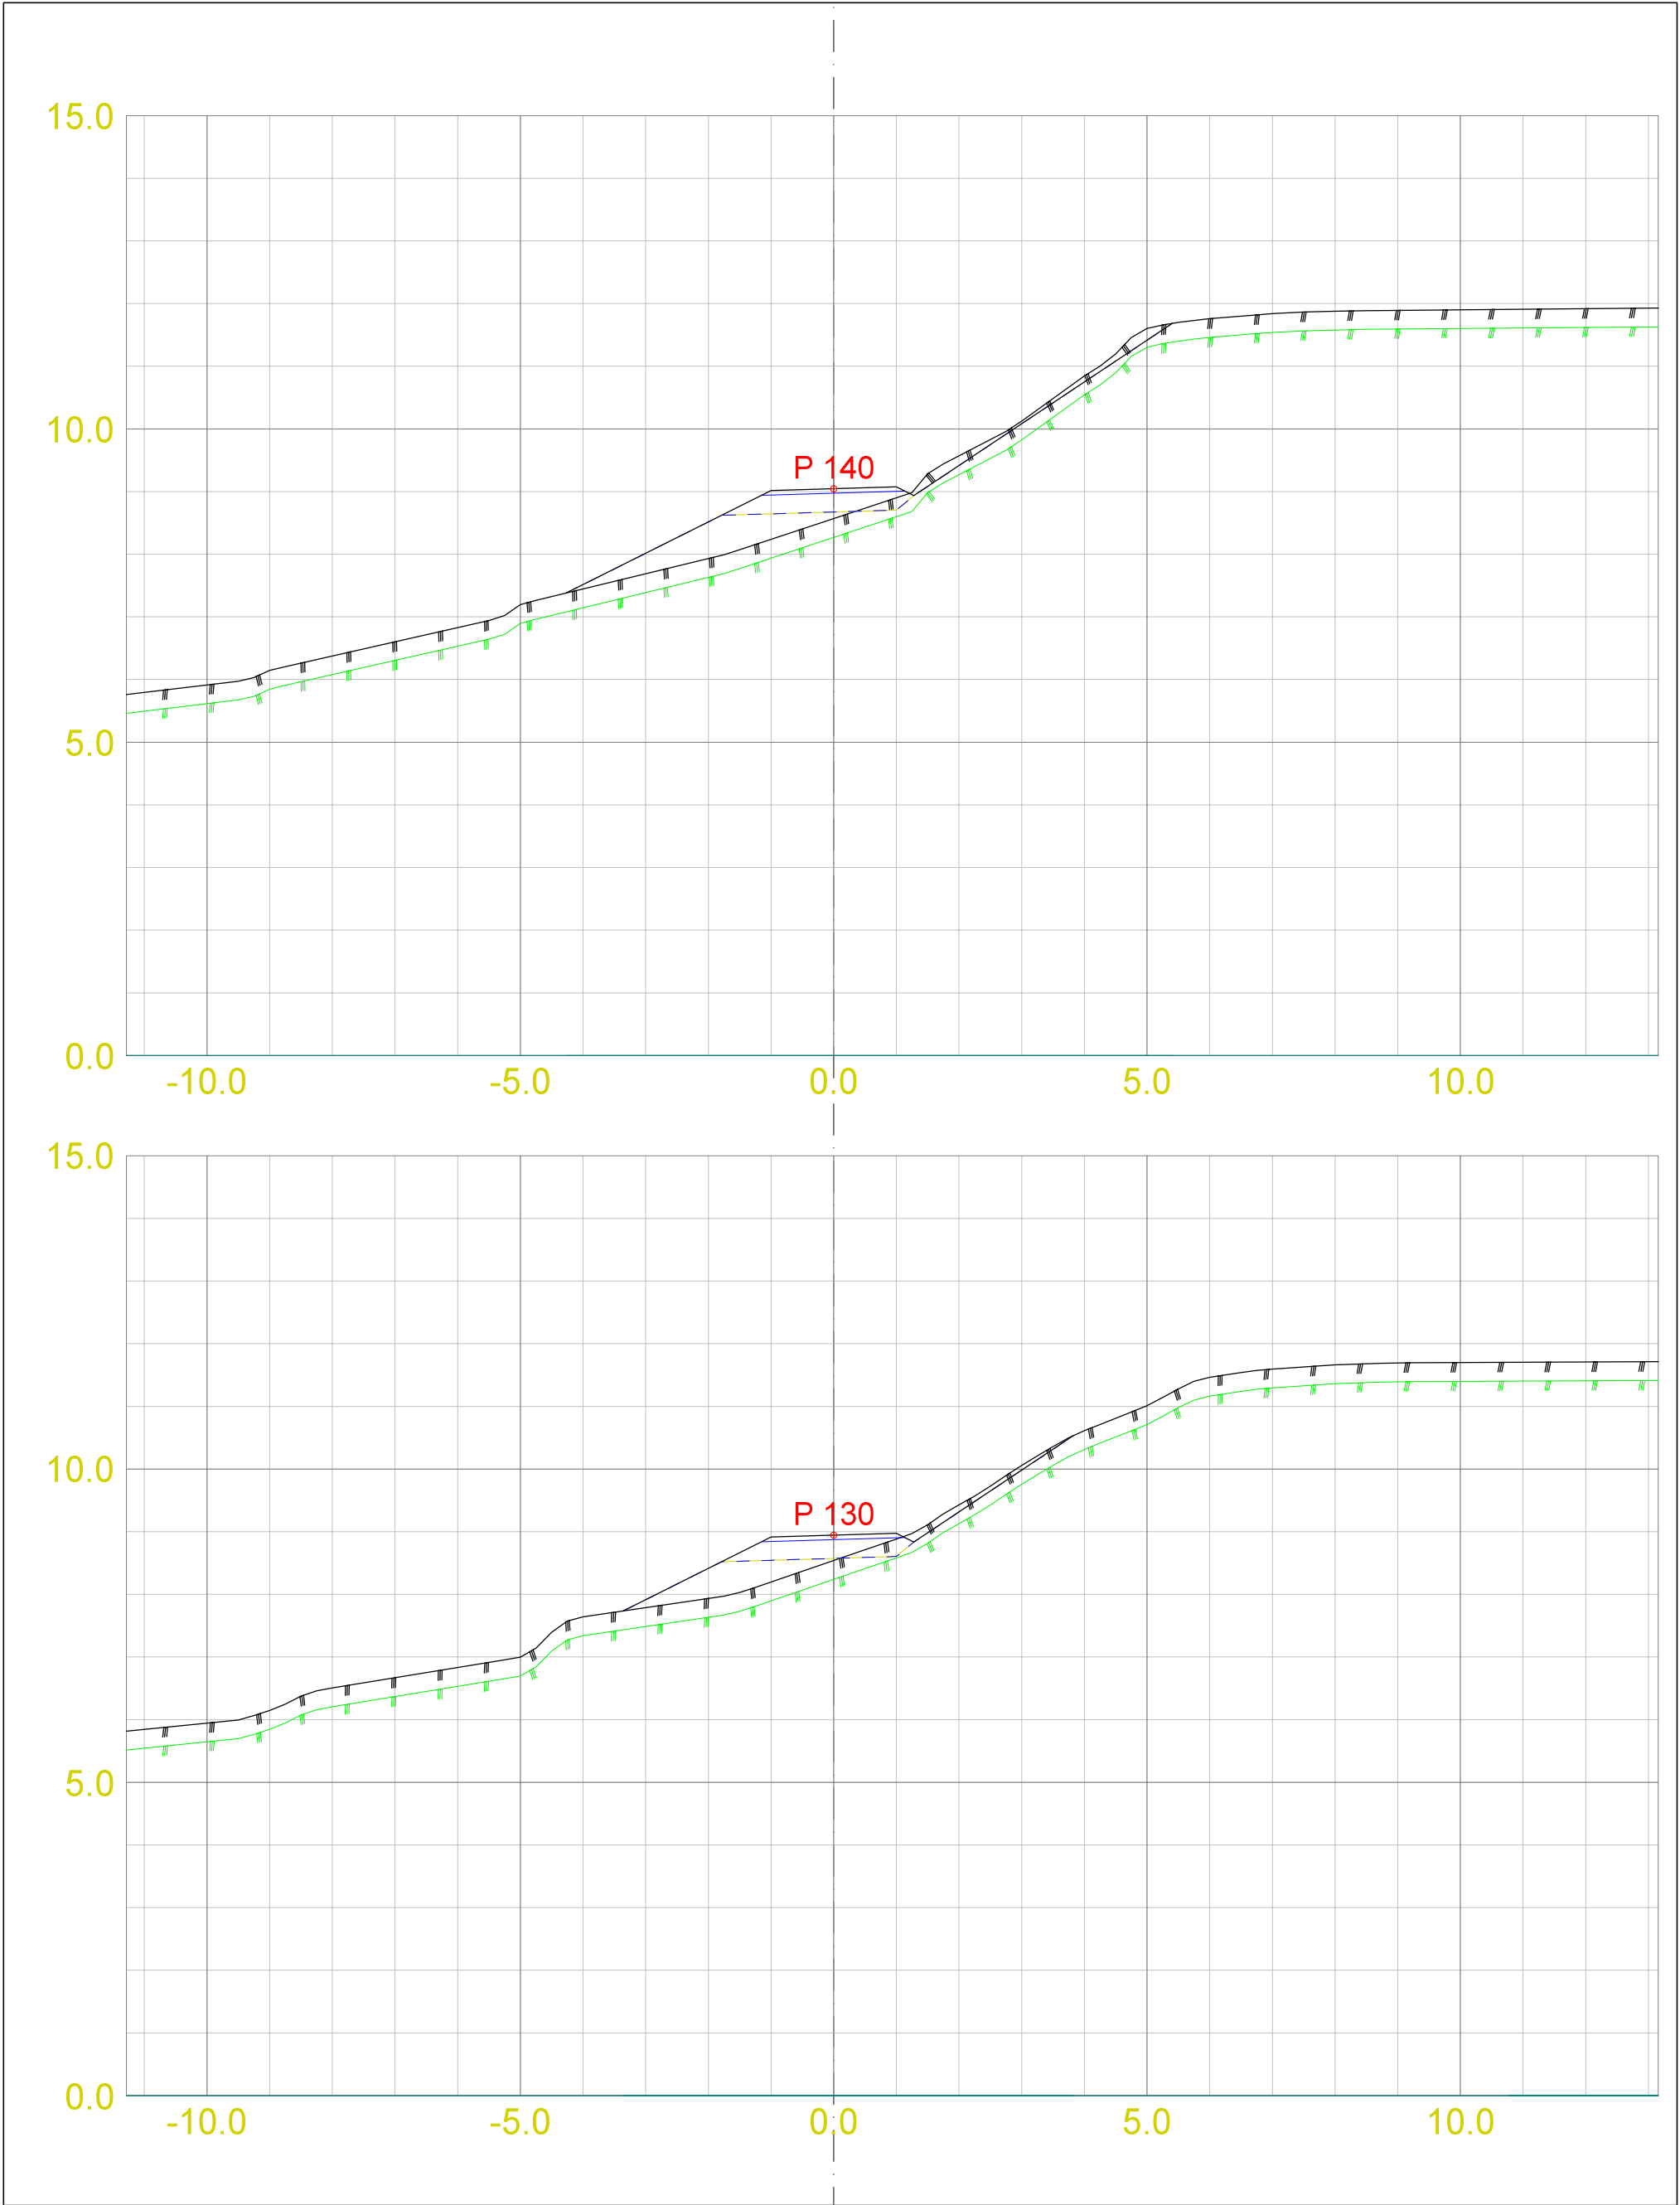


☐ Skisseprosjekt ☐ Byggemelding ☒ Anbudstegning ☐ Arbeidstegning		KONTROLL: OMR	#108277 Gangveg Gåsavikja - Garaneset Suldal kommune	Tverrprofilar - gangveg gnr/bnr 102/13 m.fl. Suldal kommune	
DATO:	TEGNET:				
7/13/2022	TWP	MÅLESTOKK: 1:100 A3		TEGN.NR.: U101	VEG: SIDE: 11

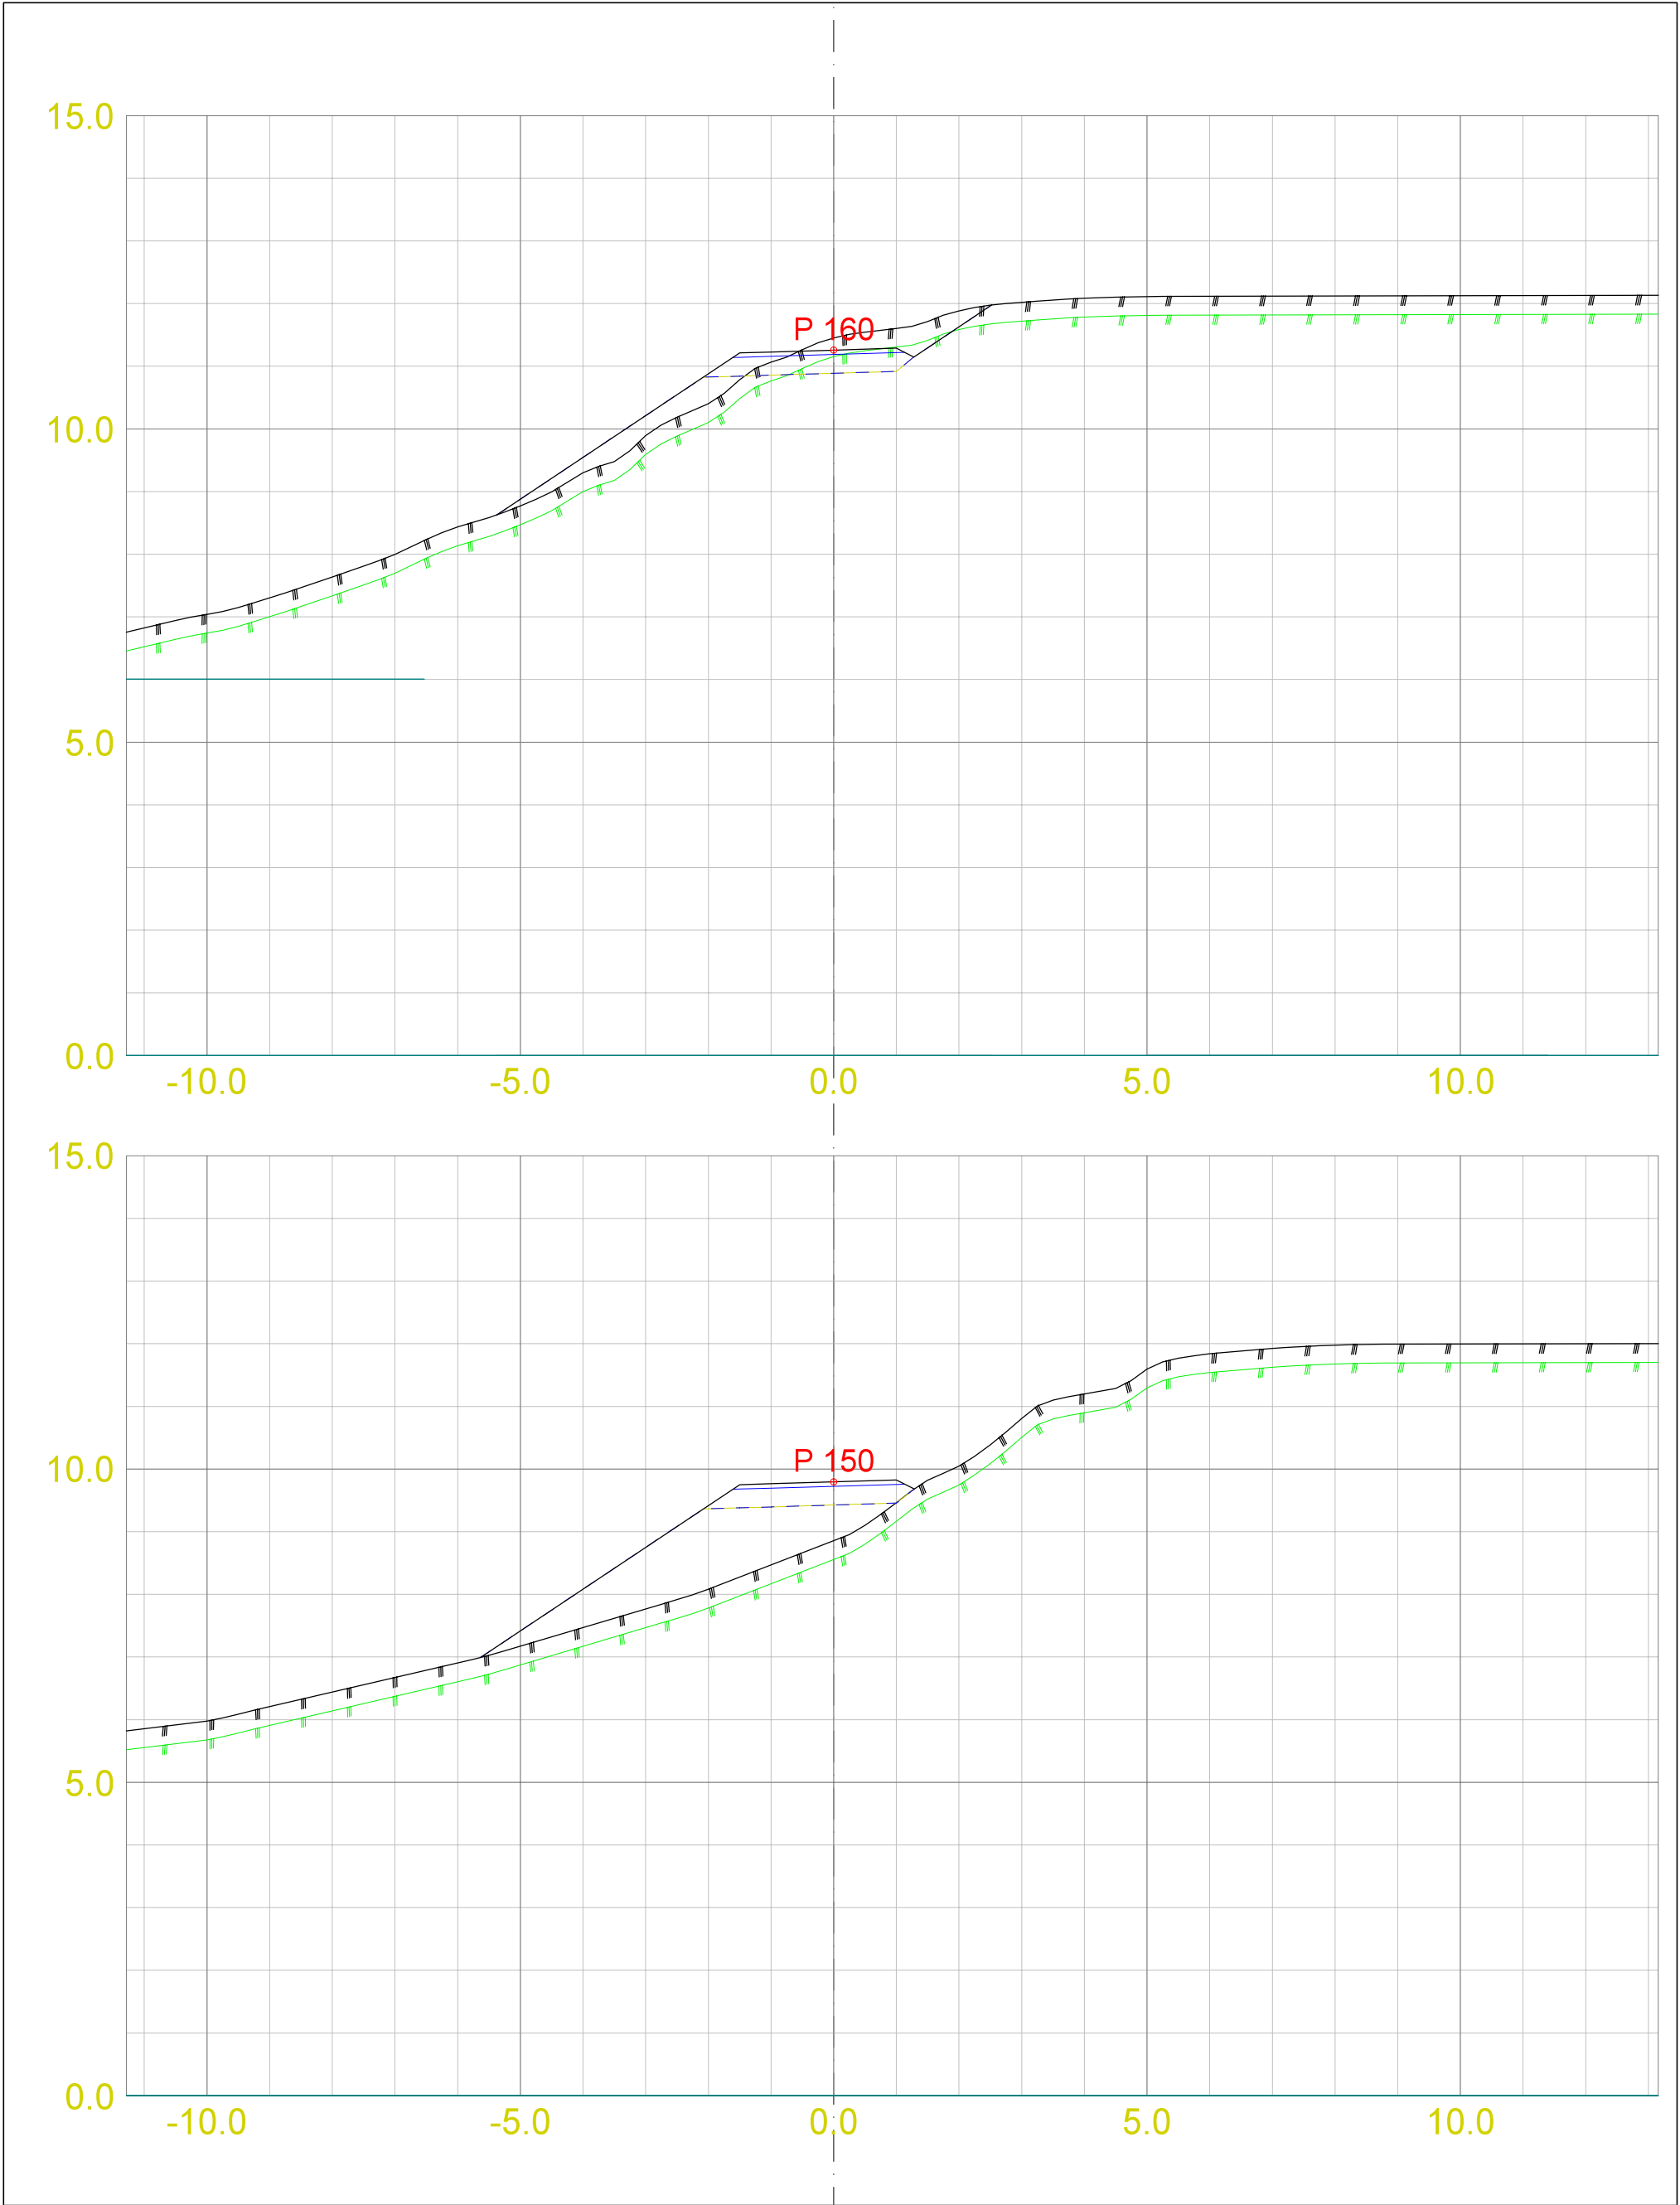


☐ Skisseprosjekt ☐ Byggemelding ☒ Anbudstegning ☐ Arbeidstegning KONTROLL: OMR #108277 Gangveg Gåsavikja - Garaneset Suldal kommune			Tverrprofilar - gangveg gnr/bnr 102/13 m.fl. Suldal kommune	
DATO: 7/13/2022	TEGNET: TWP	MÅLESTOKK: 1:100 A3		TEGN.NR.: U101
			VEG:	SIDE: 12

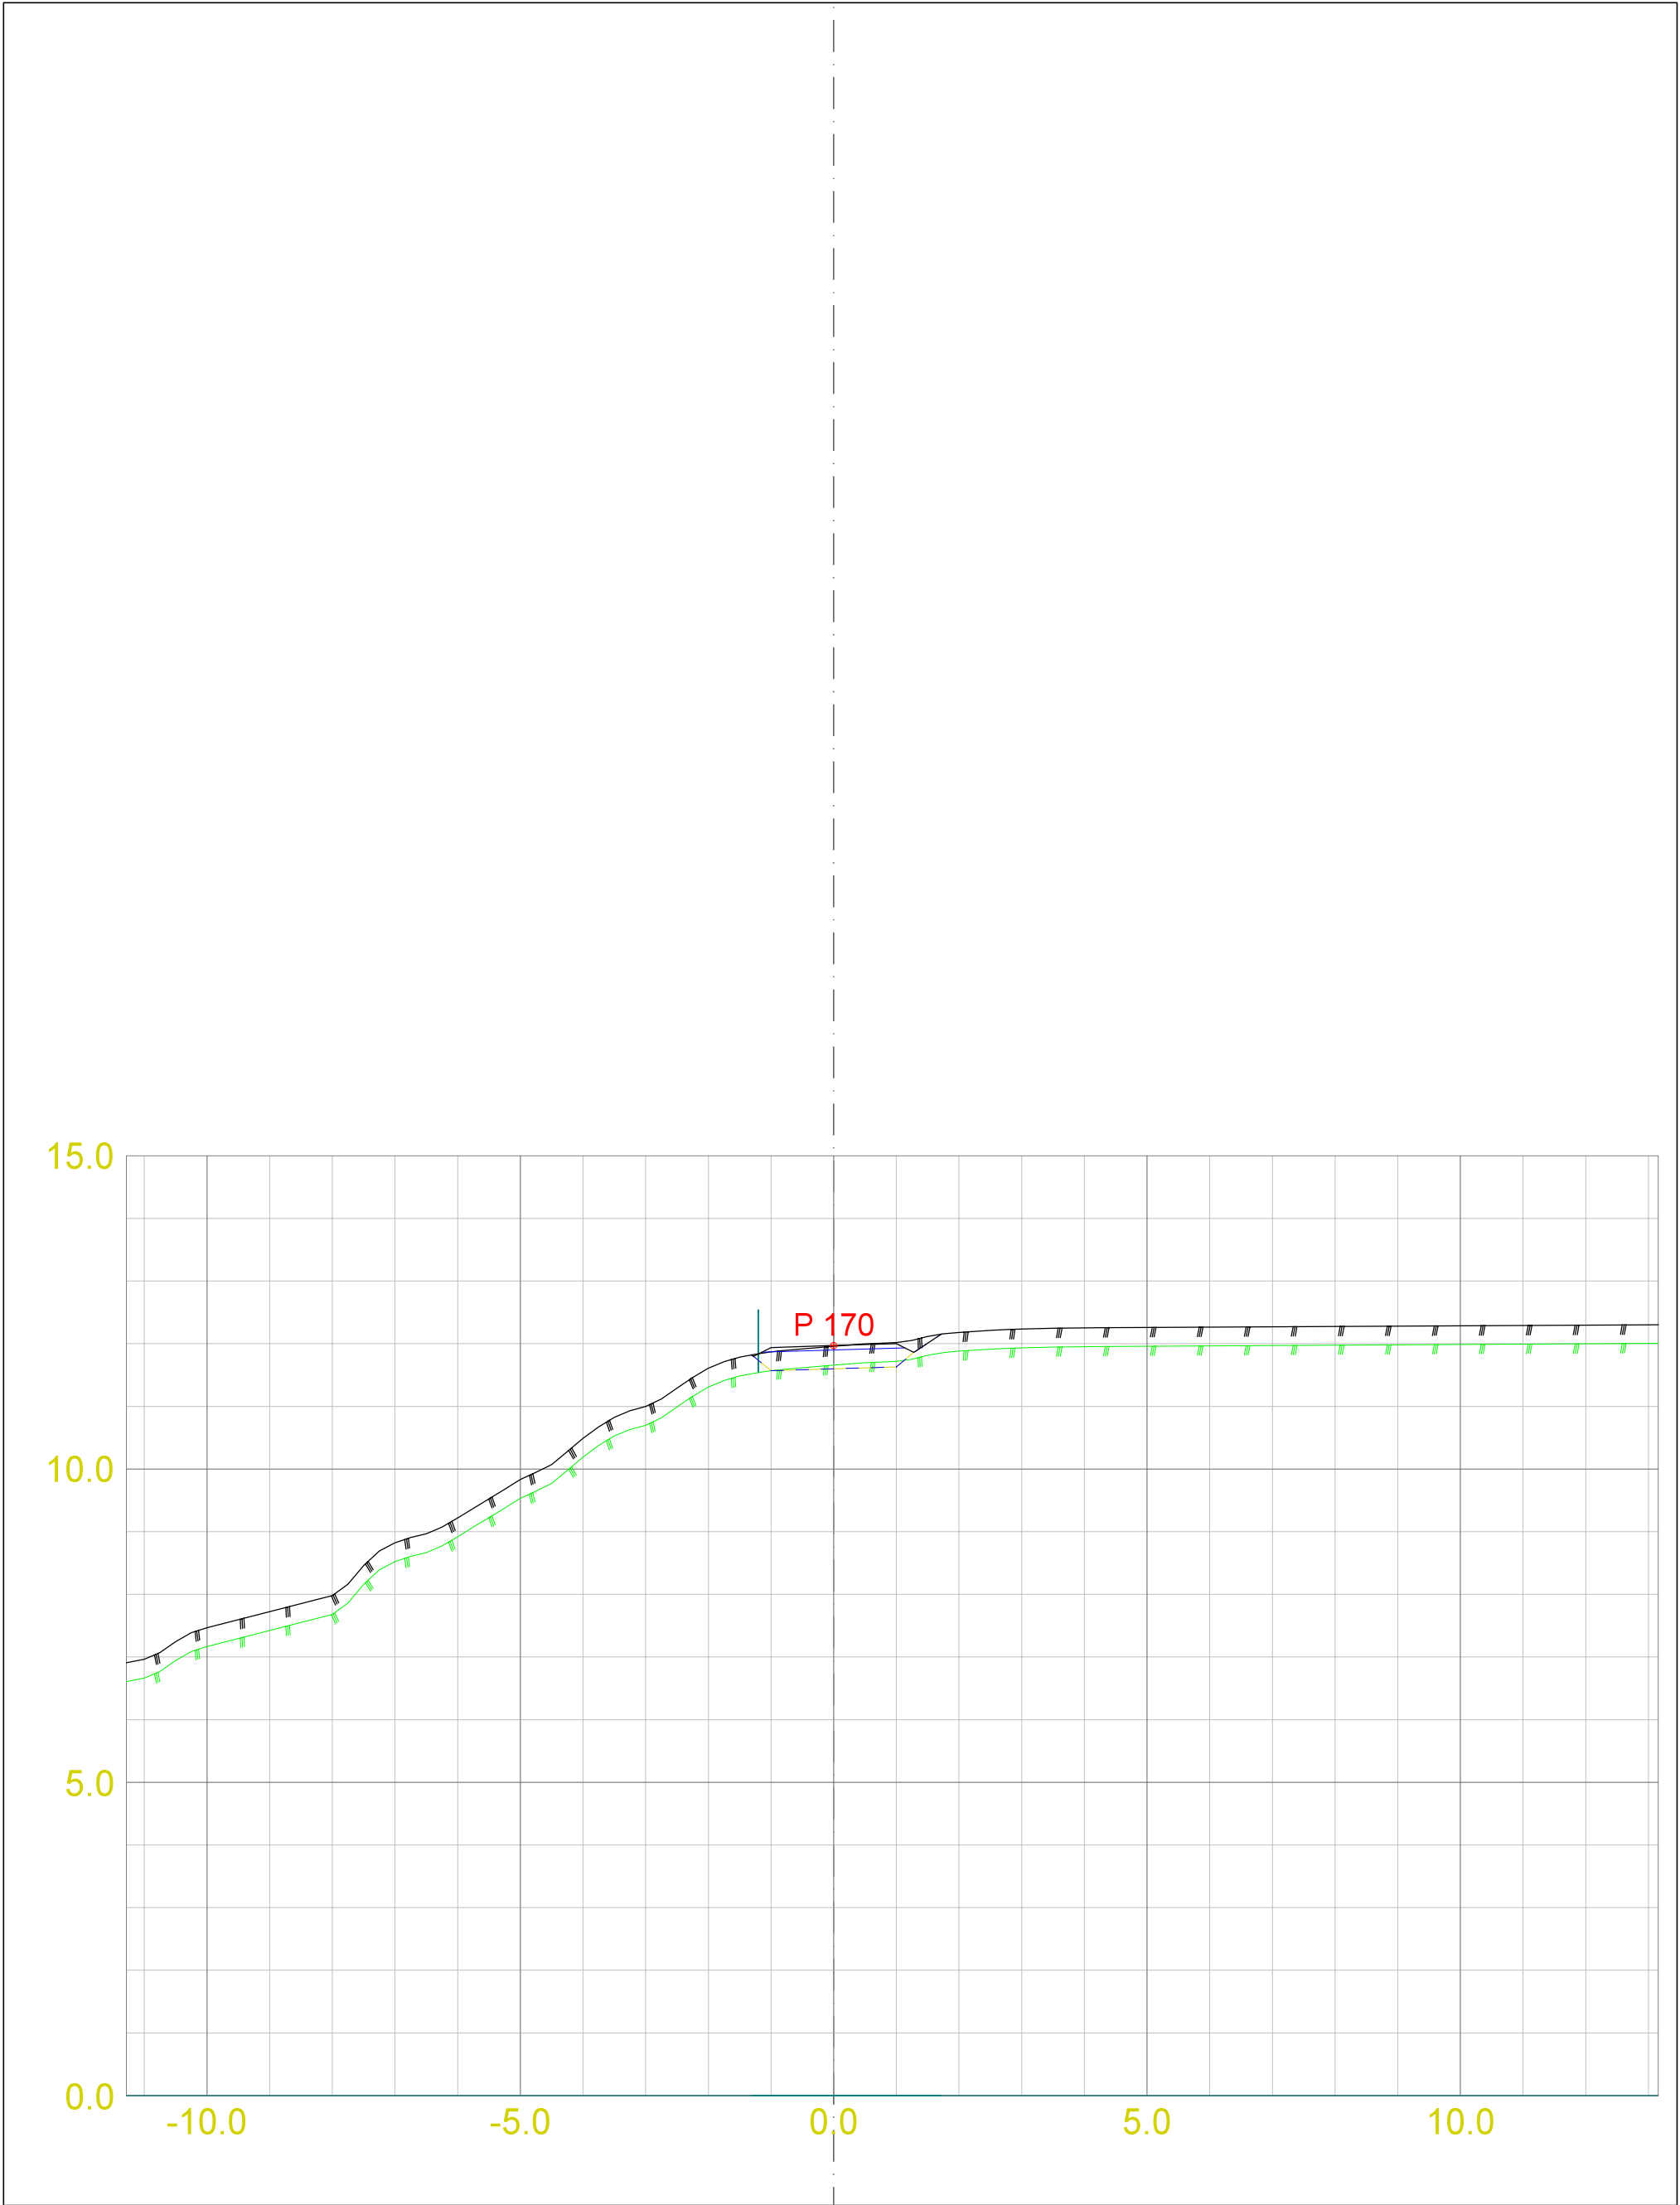

☐ Skisseprosjekt ☐ Byggemelding ☒ Anbudstegning ☐ Arbeidstegning		KONTROLL: OMR		#108277 Gangveg Gåsavikja - Garaneset Suldal kommune		Tverrprofilar - gangveg gnr/bnr 102/13 m.fl. Suldal kommune	
DATO:	TEGNET:	MÅLESTOKK:			TEGN.NR.:	VEG:	SIDE: 13
7/13/2022	TWP	1:100 A3			U101		

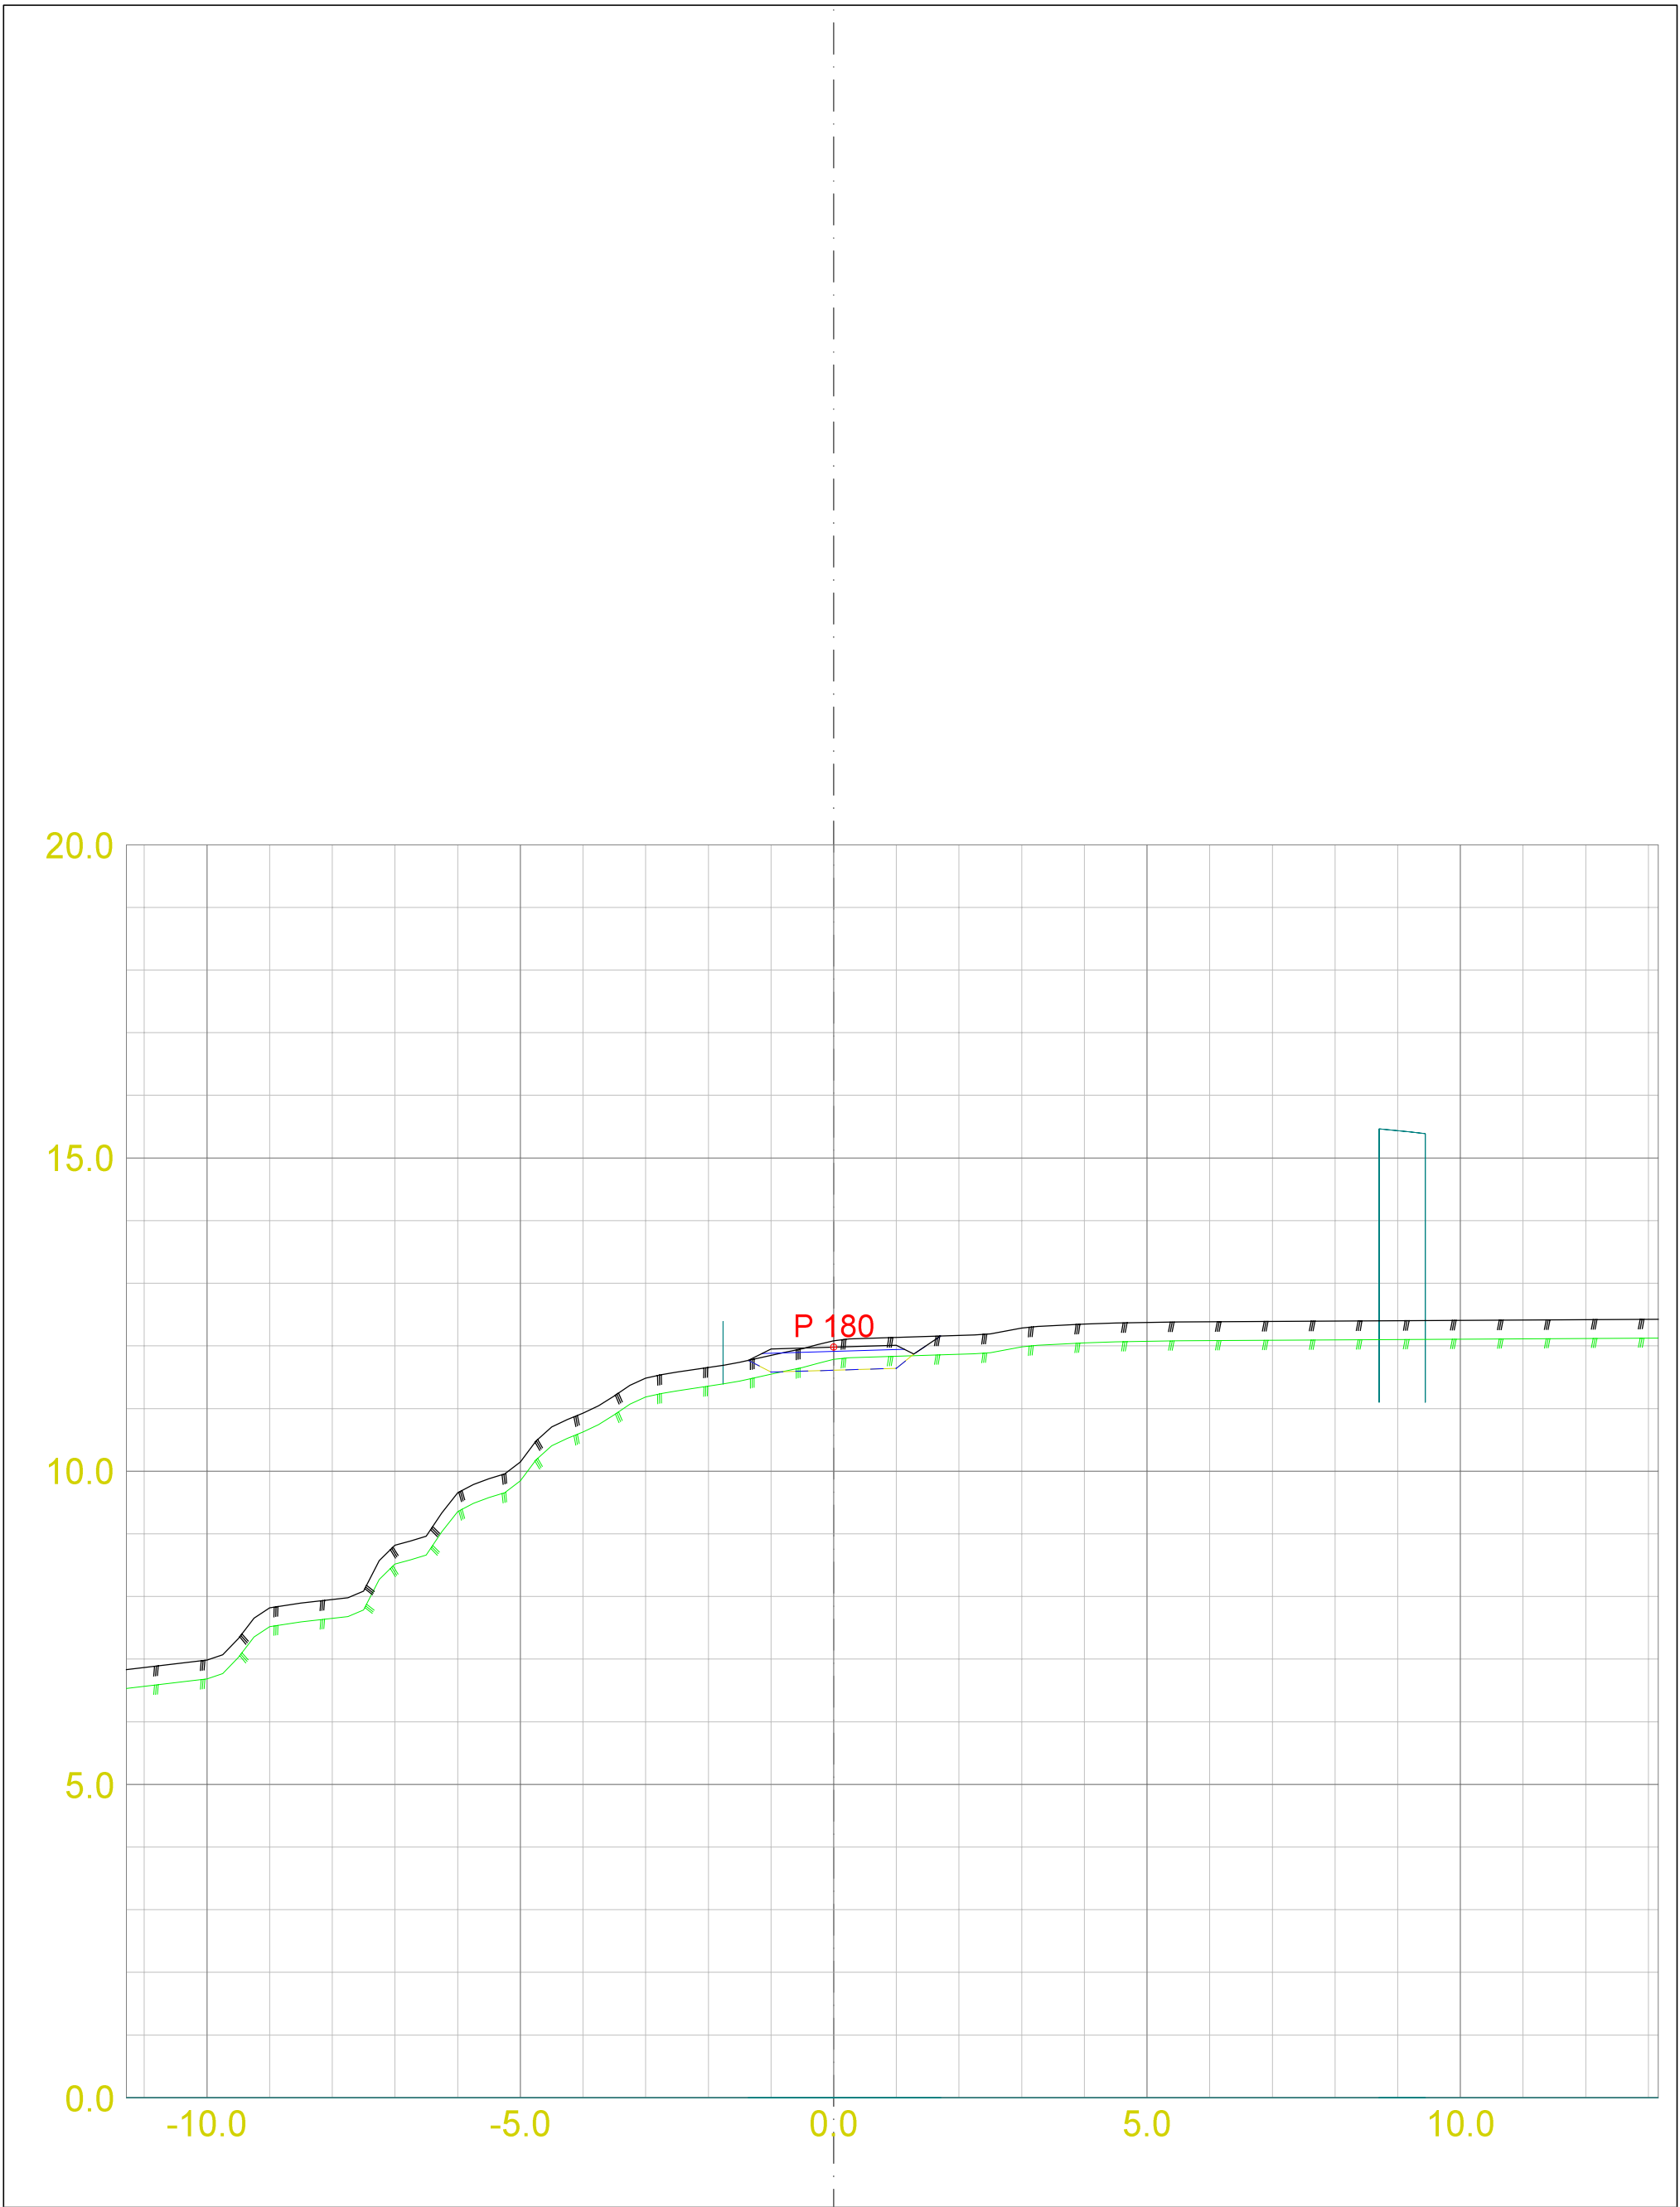


☐ Skisseprosjekt ☐ Byggemelding ☒ Anbudstegning ☐ Arbeidstegning KONTROLL: OMR		#108277 Gangveg Gåsavikja - Garaneset Suldal kommune		Tverrprofilar - gangveg gnr/bnr 102/13 m.fl. Suldal kommune		
DATO:	TEGNET:	MÅLESTOKK:				TEGN.NR.:
7/13/2022	TWP	1:100 A3		U101	VEG:	SIDE: 14

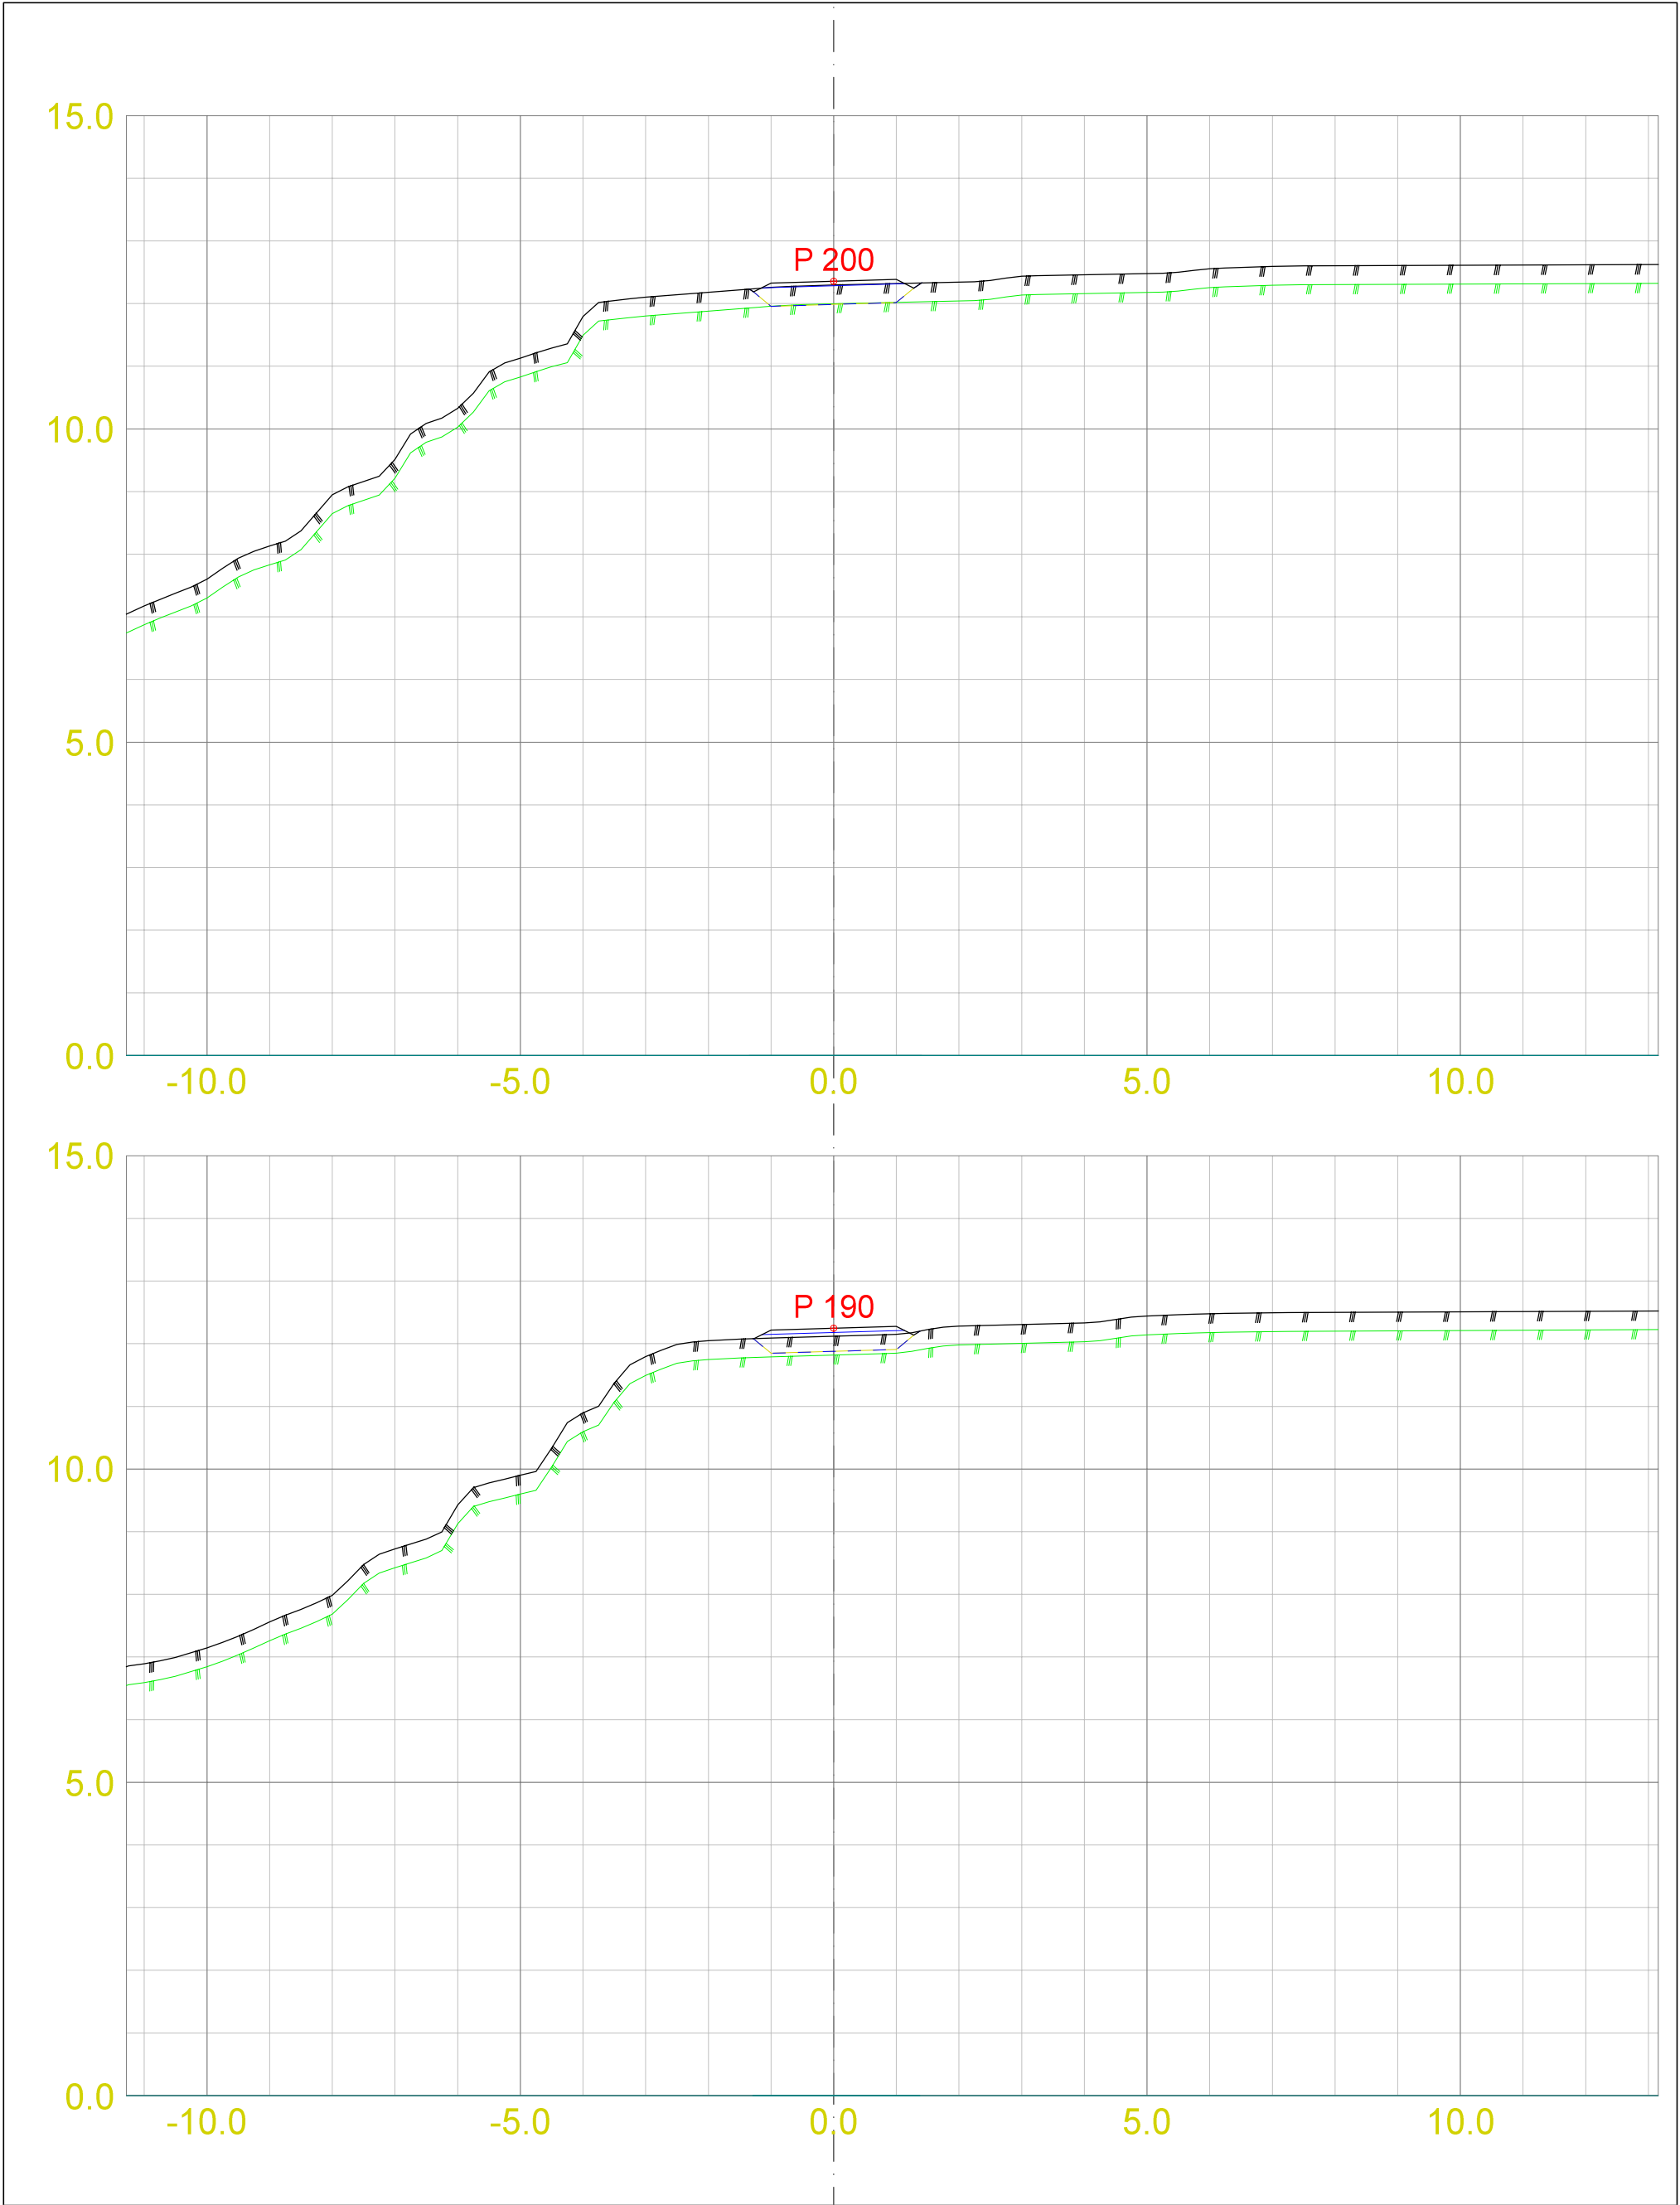


☐ Skisseprosjekt ☐ Byggemelding ☒ Anbudstegning ☐ Arbeidstegning KONTROLL: OMR		#108277 Gangveg Gåsavikja - Garaneset Suldal kommune	Tverrprofilar - gangveg gnr/bnr 102/13 m.fl. Suldal kommune		
DATO:	TEGNET:	MÅLESTOKK:		TEGN.NR.:	
7/13/2022	TWP	1:100 A3		U101	VEG: SIDE: 15



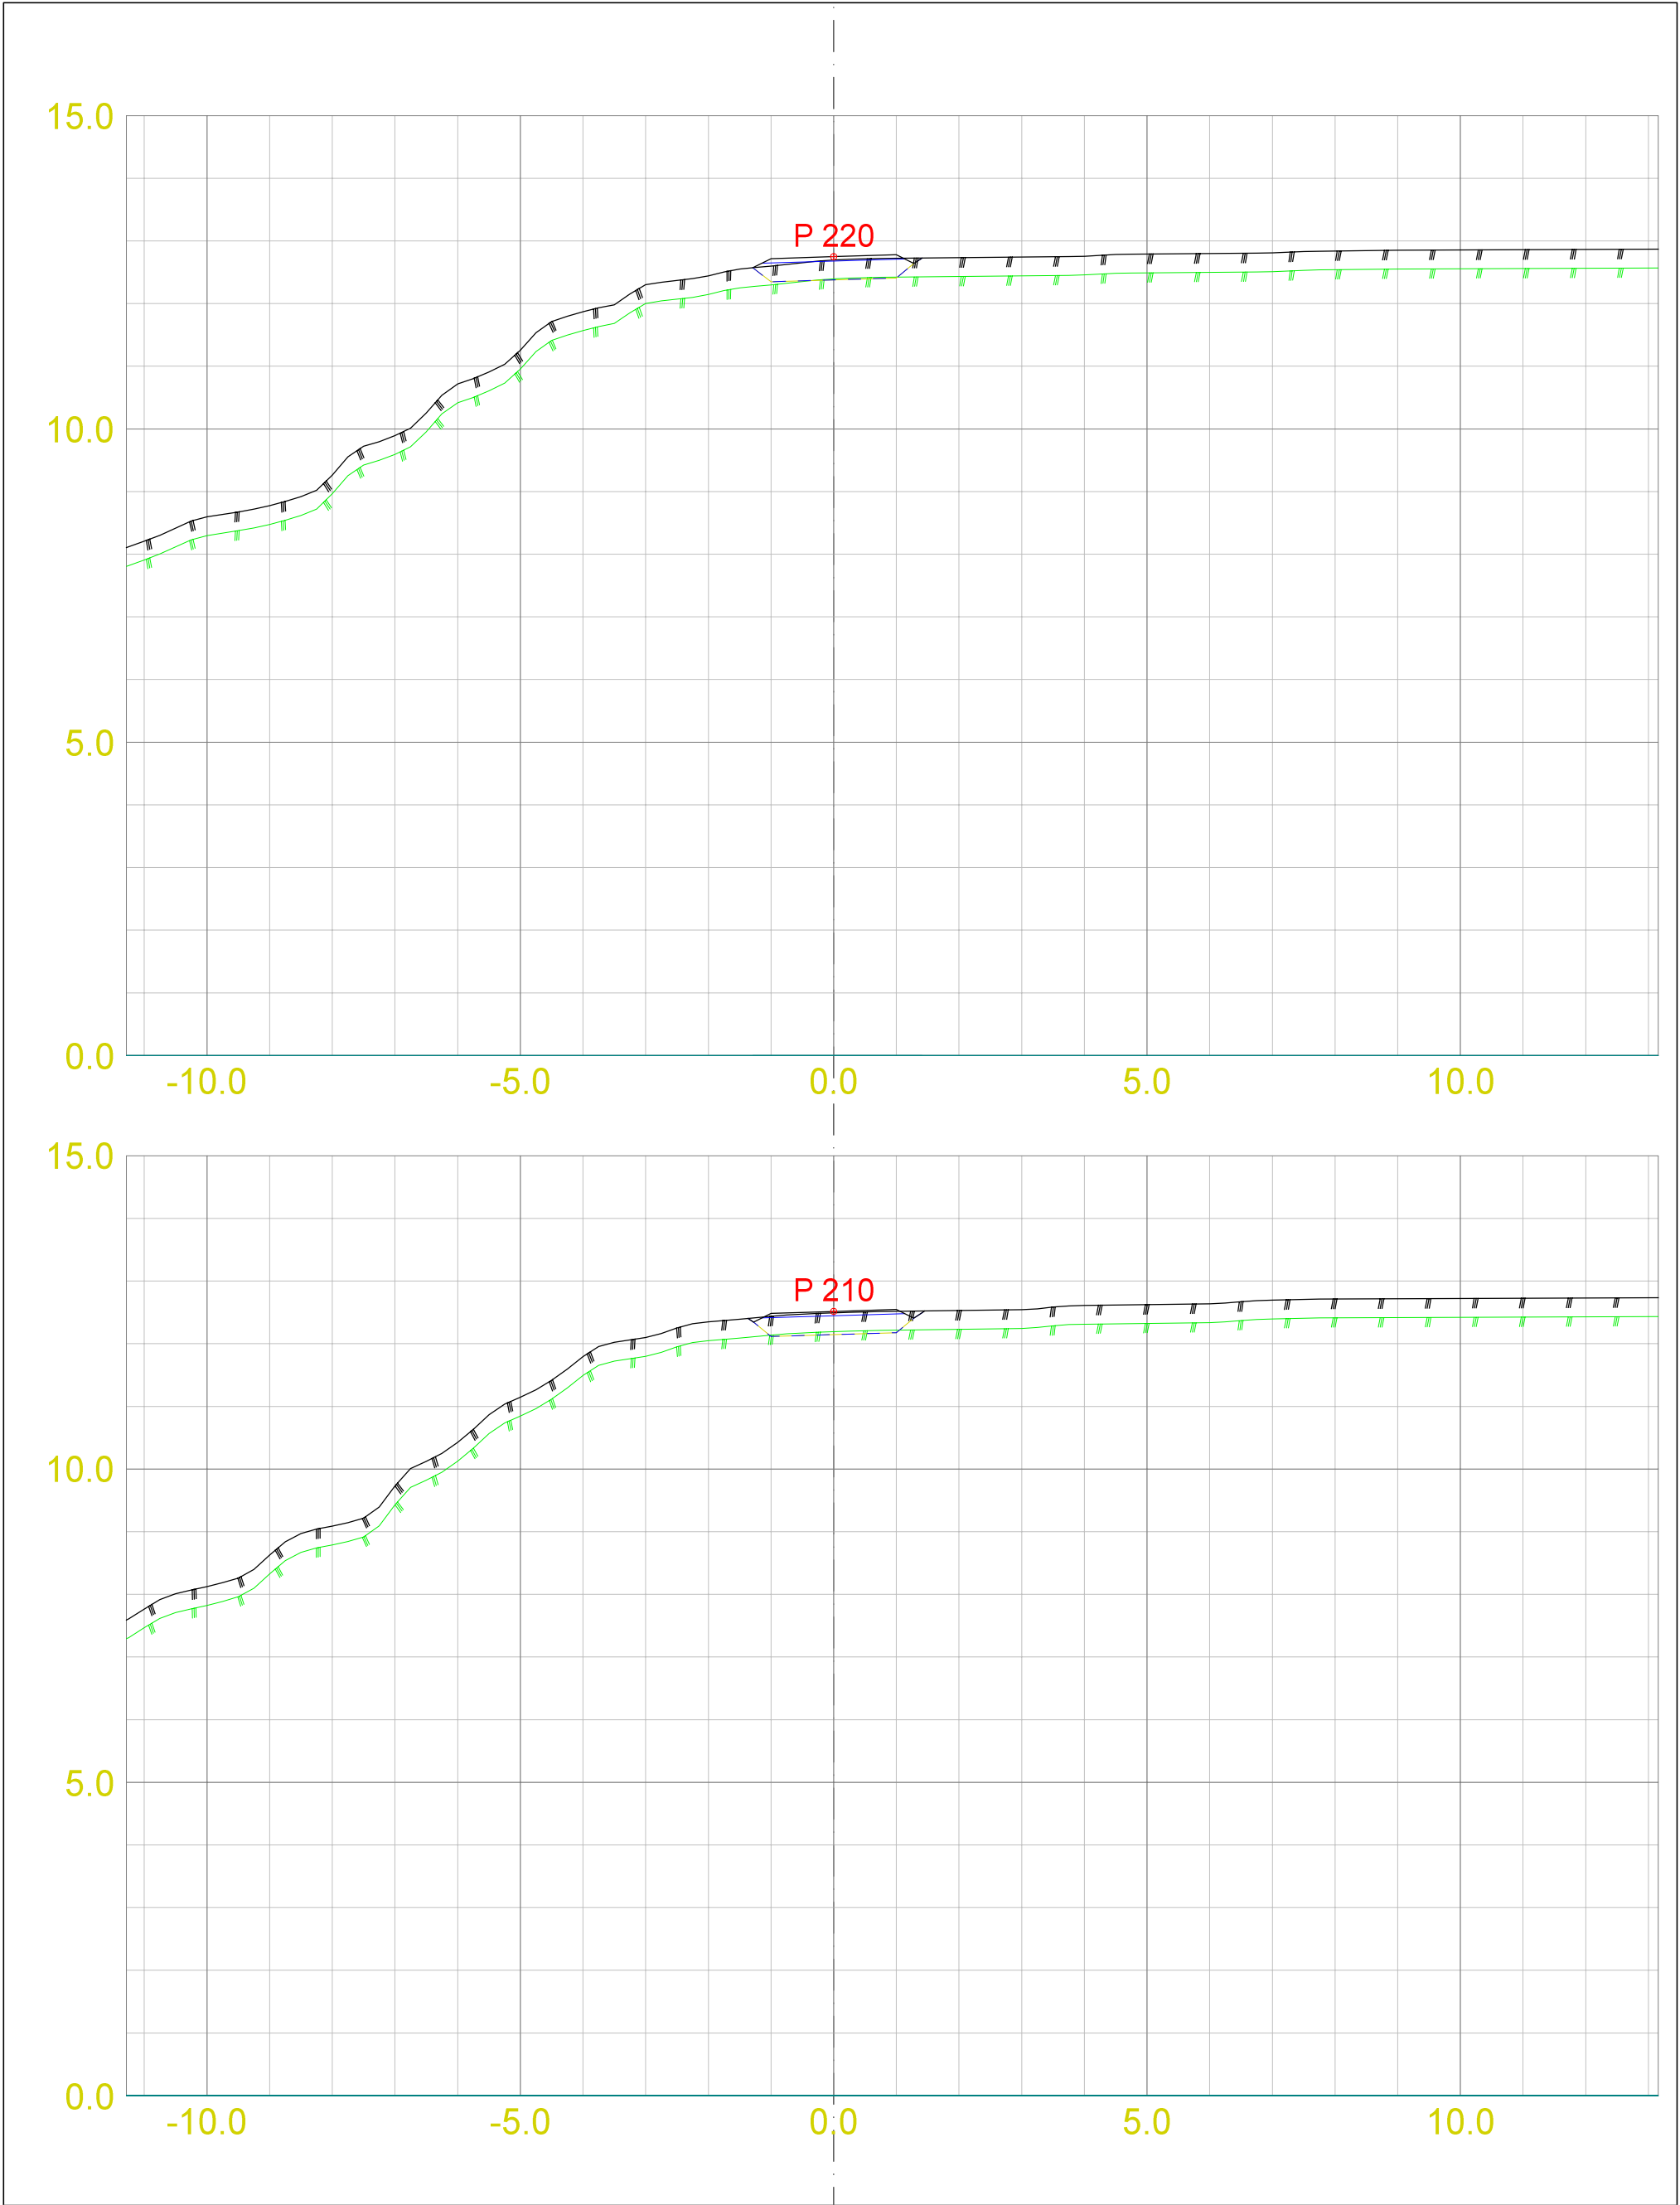


☐ Skisseprosjekt ☐ Byggemelding ☒ Anbudstegning ☐ Arbeidstegning KONTROLL: OMR		#108277 Gangveg Gåsavikja - Garaneset Suldal kommune	Tverrprofilar - gangveg gnr/bnr 102/13 m.fl. Suldal kommune		
DATO:	TEGNET:	MÅLESTOKK:		TEGN.NR.:	
7/13/2022	TWP	1:100 A3		U101	VEG: SIDE: 16




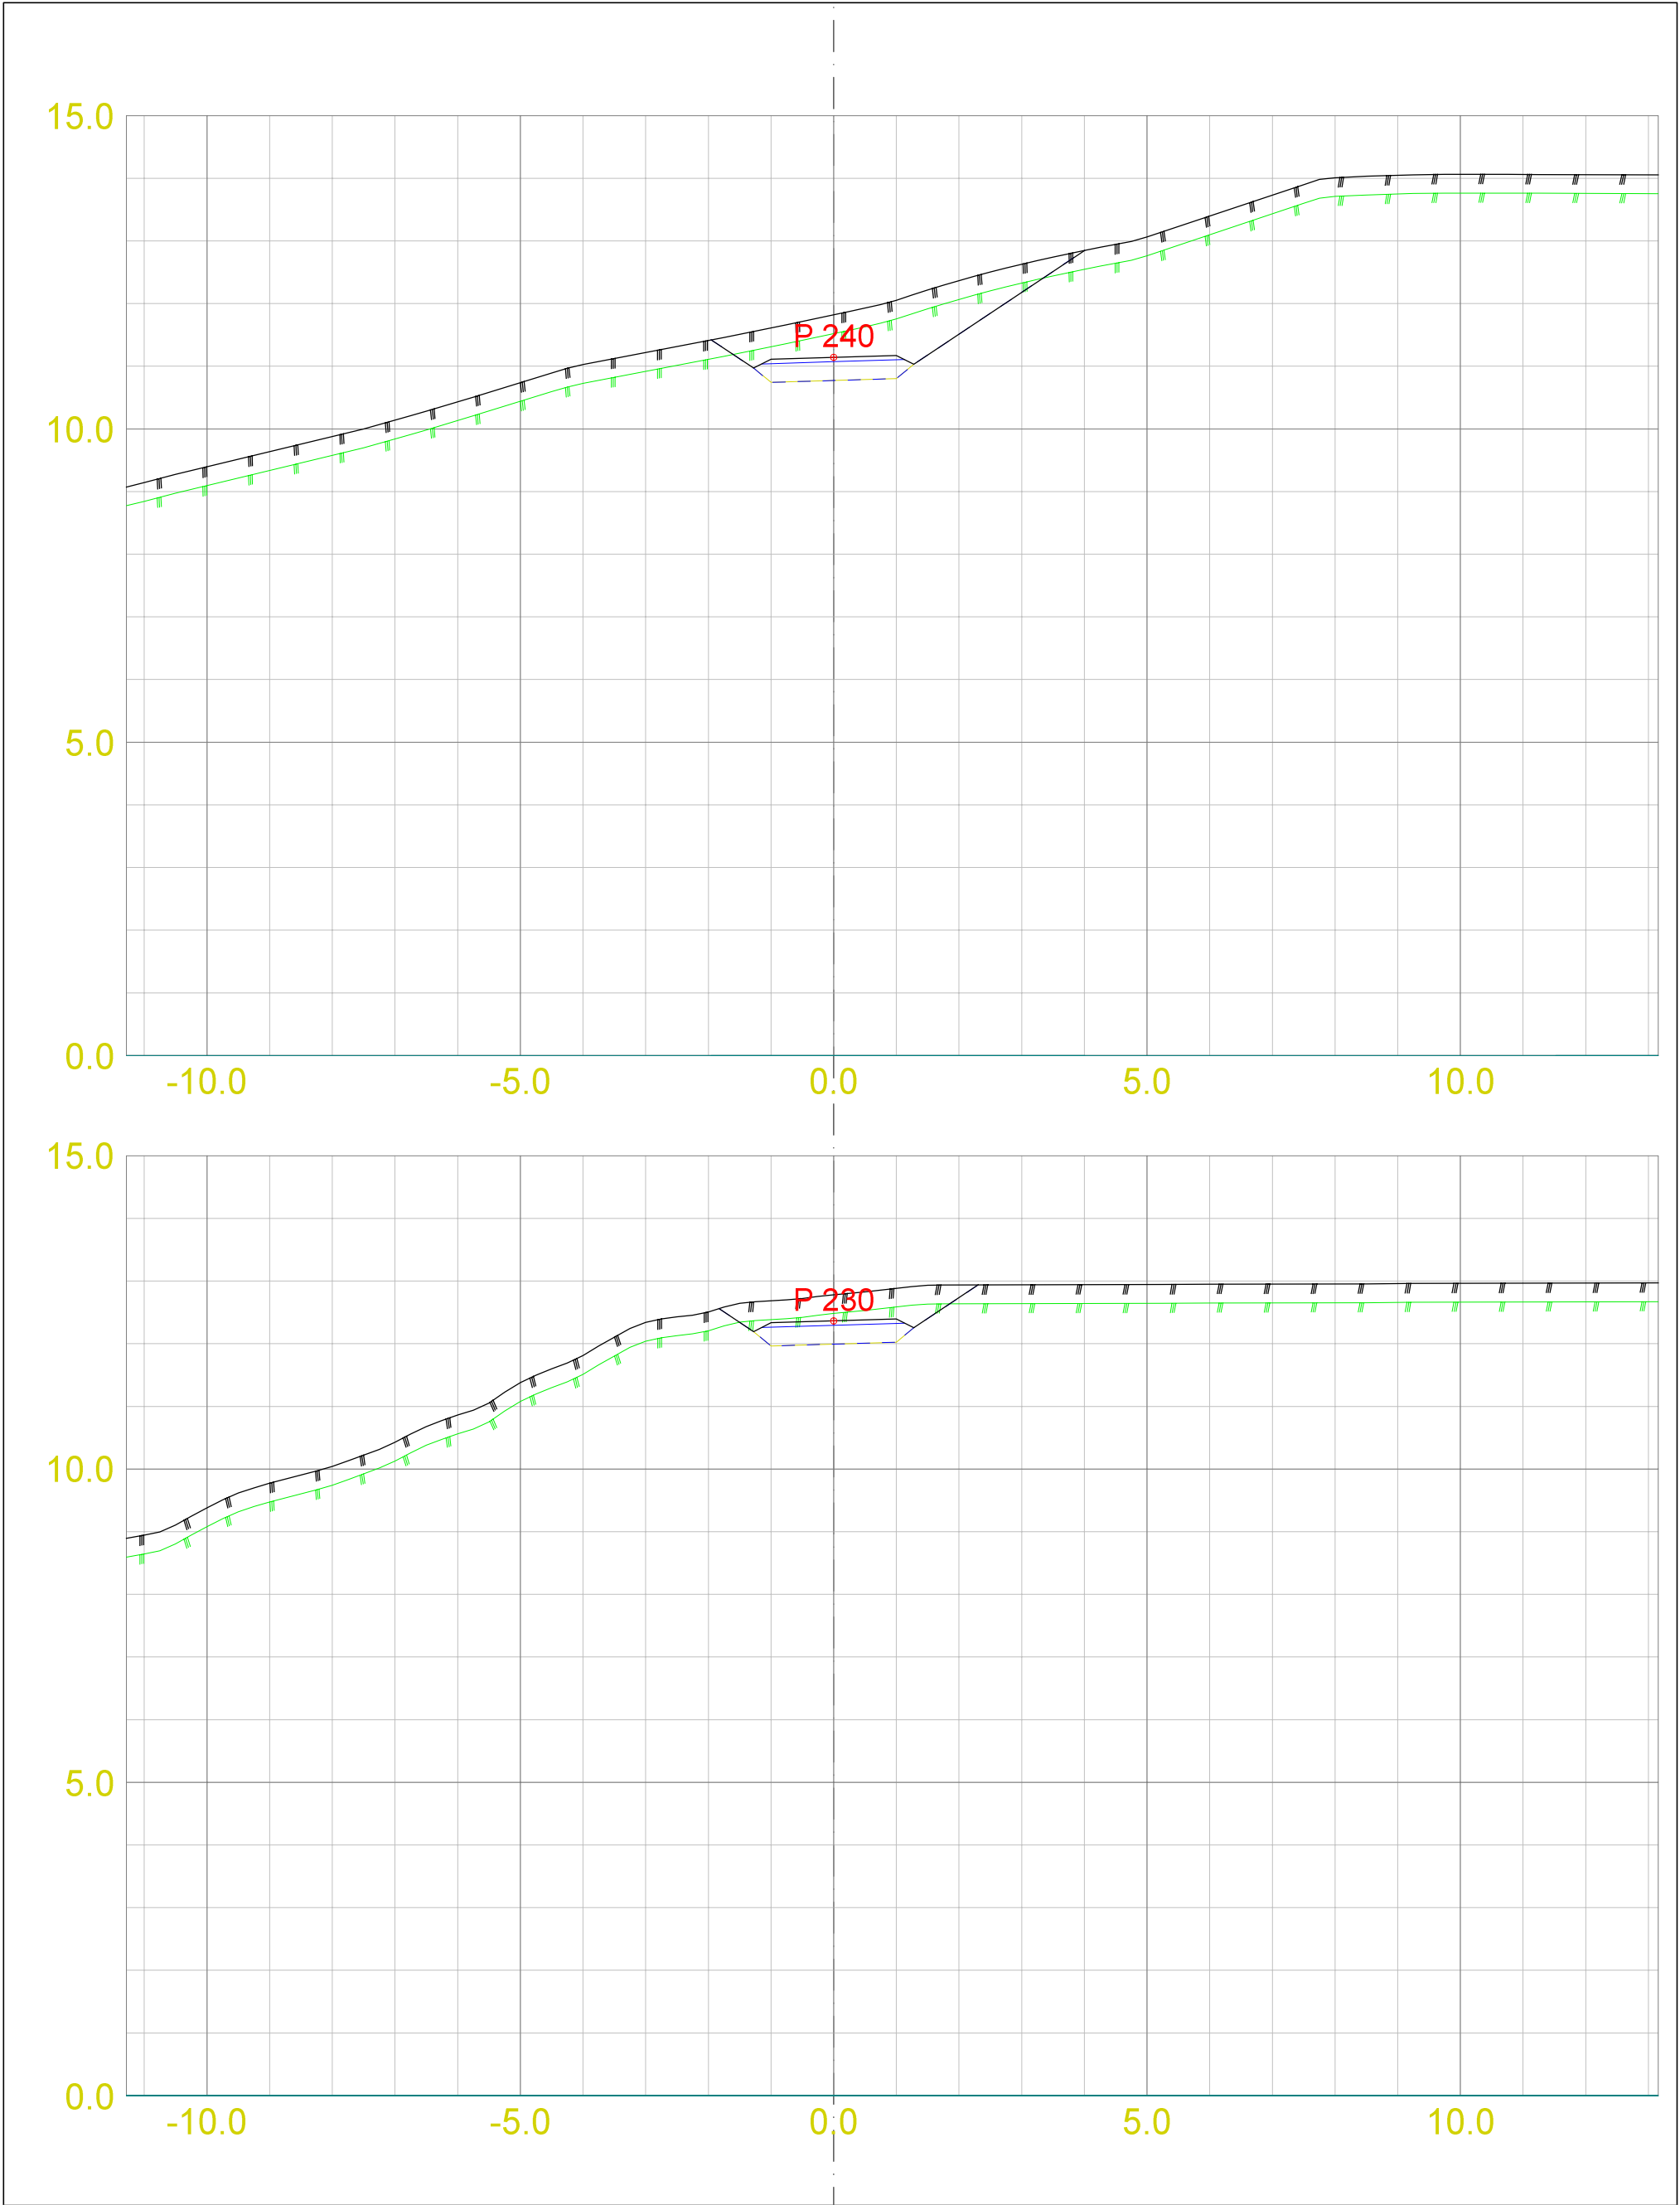


☐ Skisseprosjekt ☐ Byggemelding ☒ Anbudstegning ☐ Arbeidstegning		KONTROLL: OMR	#108277 Gangveg Gåsavikja - Garaneset Suldal kommune	Tverrprofilar - gangveg gnr/bnr 102/13 m.fl. Suldal kommune		
DATO:	TEGNET:	MÅLESTOKK:				TEGN.NR.:
7/13/2022	TWP	1:100 A3		U101	VEG:	SIDE: 17

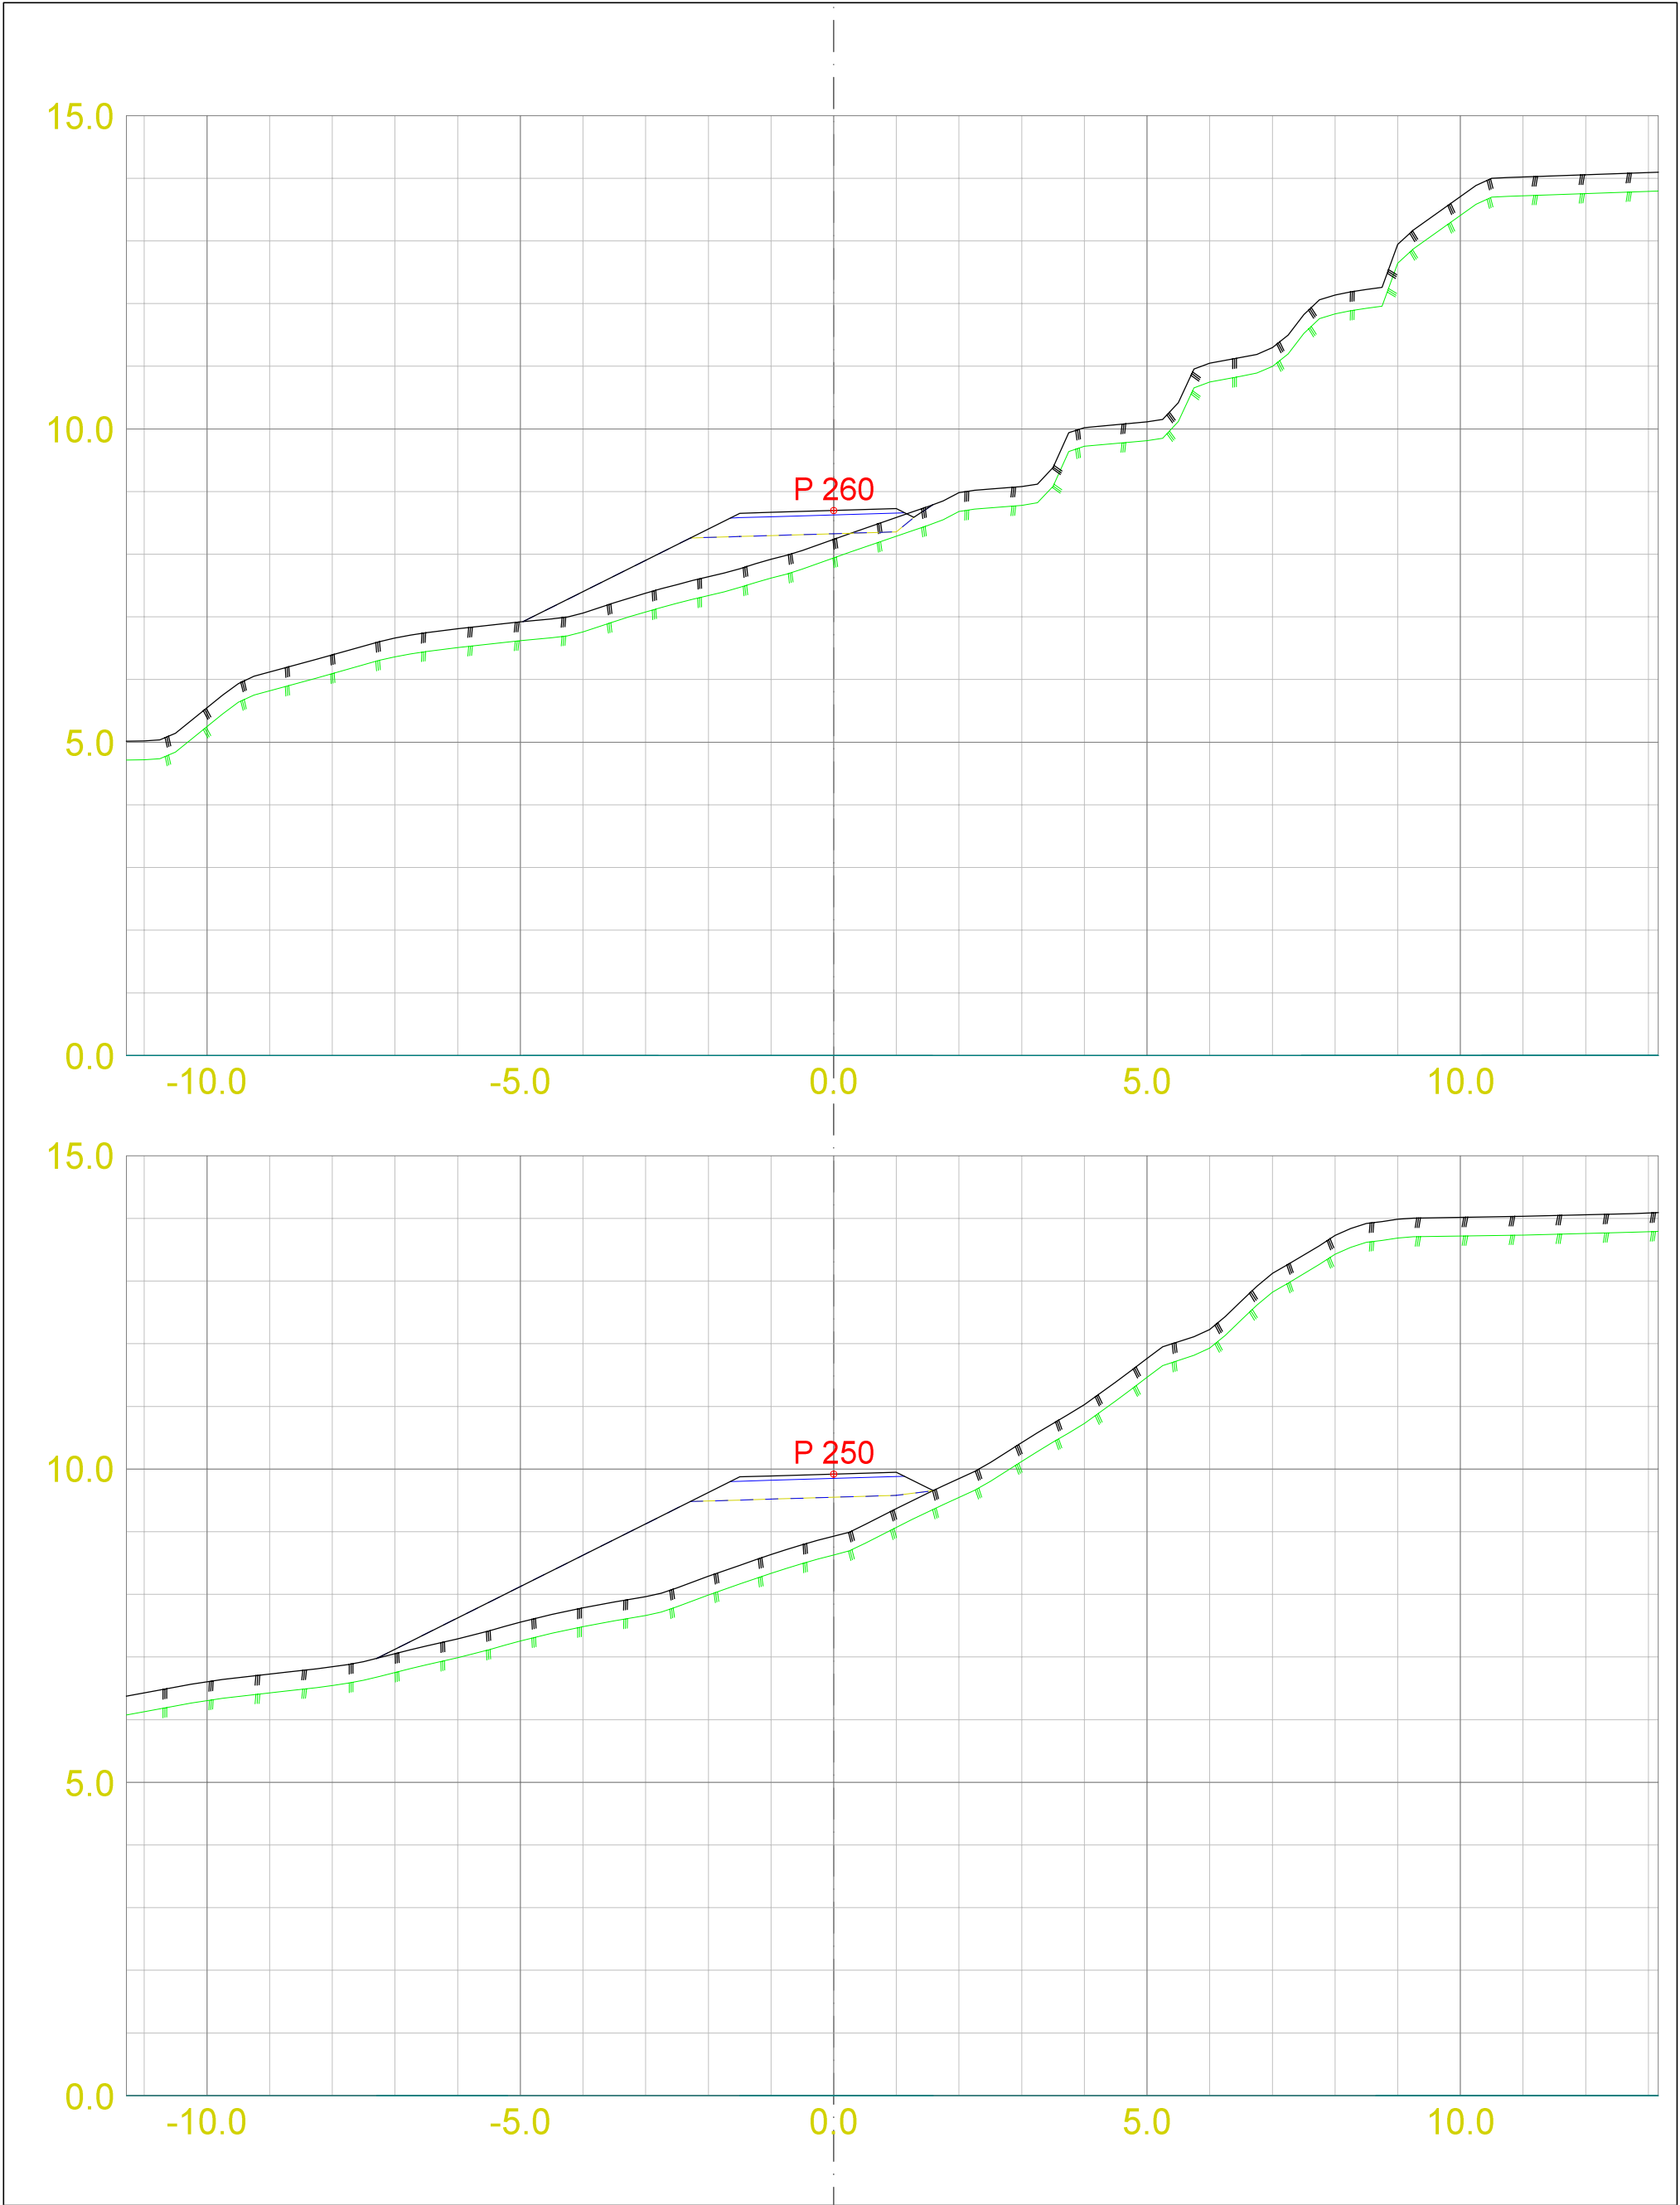

☐ Skisseprosjekt ☐ Byggemelding ☒ Anbudstegning ☐ Arbeidstegning		KONTROLL: OMR	#108277 Gangveg Gåsavikja - Garaneset Suldal kommune	Tverrprofilar - gangveg gnr/bnr 102/13 m.fl. Suldal kommune	
DATO:	TEGNET:				
7/13/2022	TWP	MÅLESTOKK: 1:100 A3		TEGN.NR.: U101	VEG: SIDE: 18

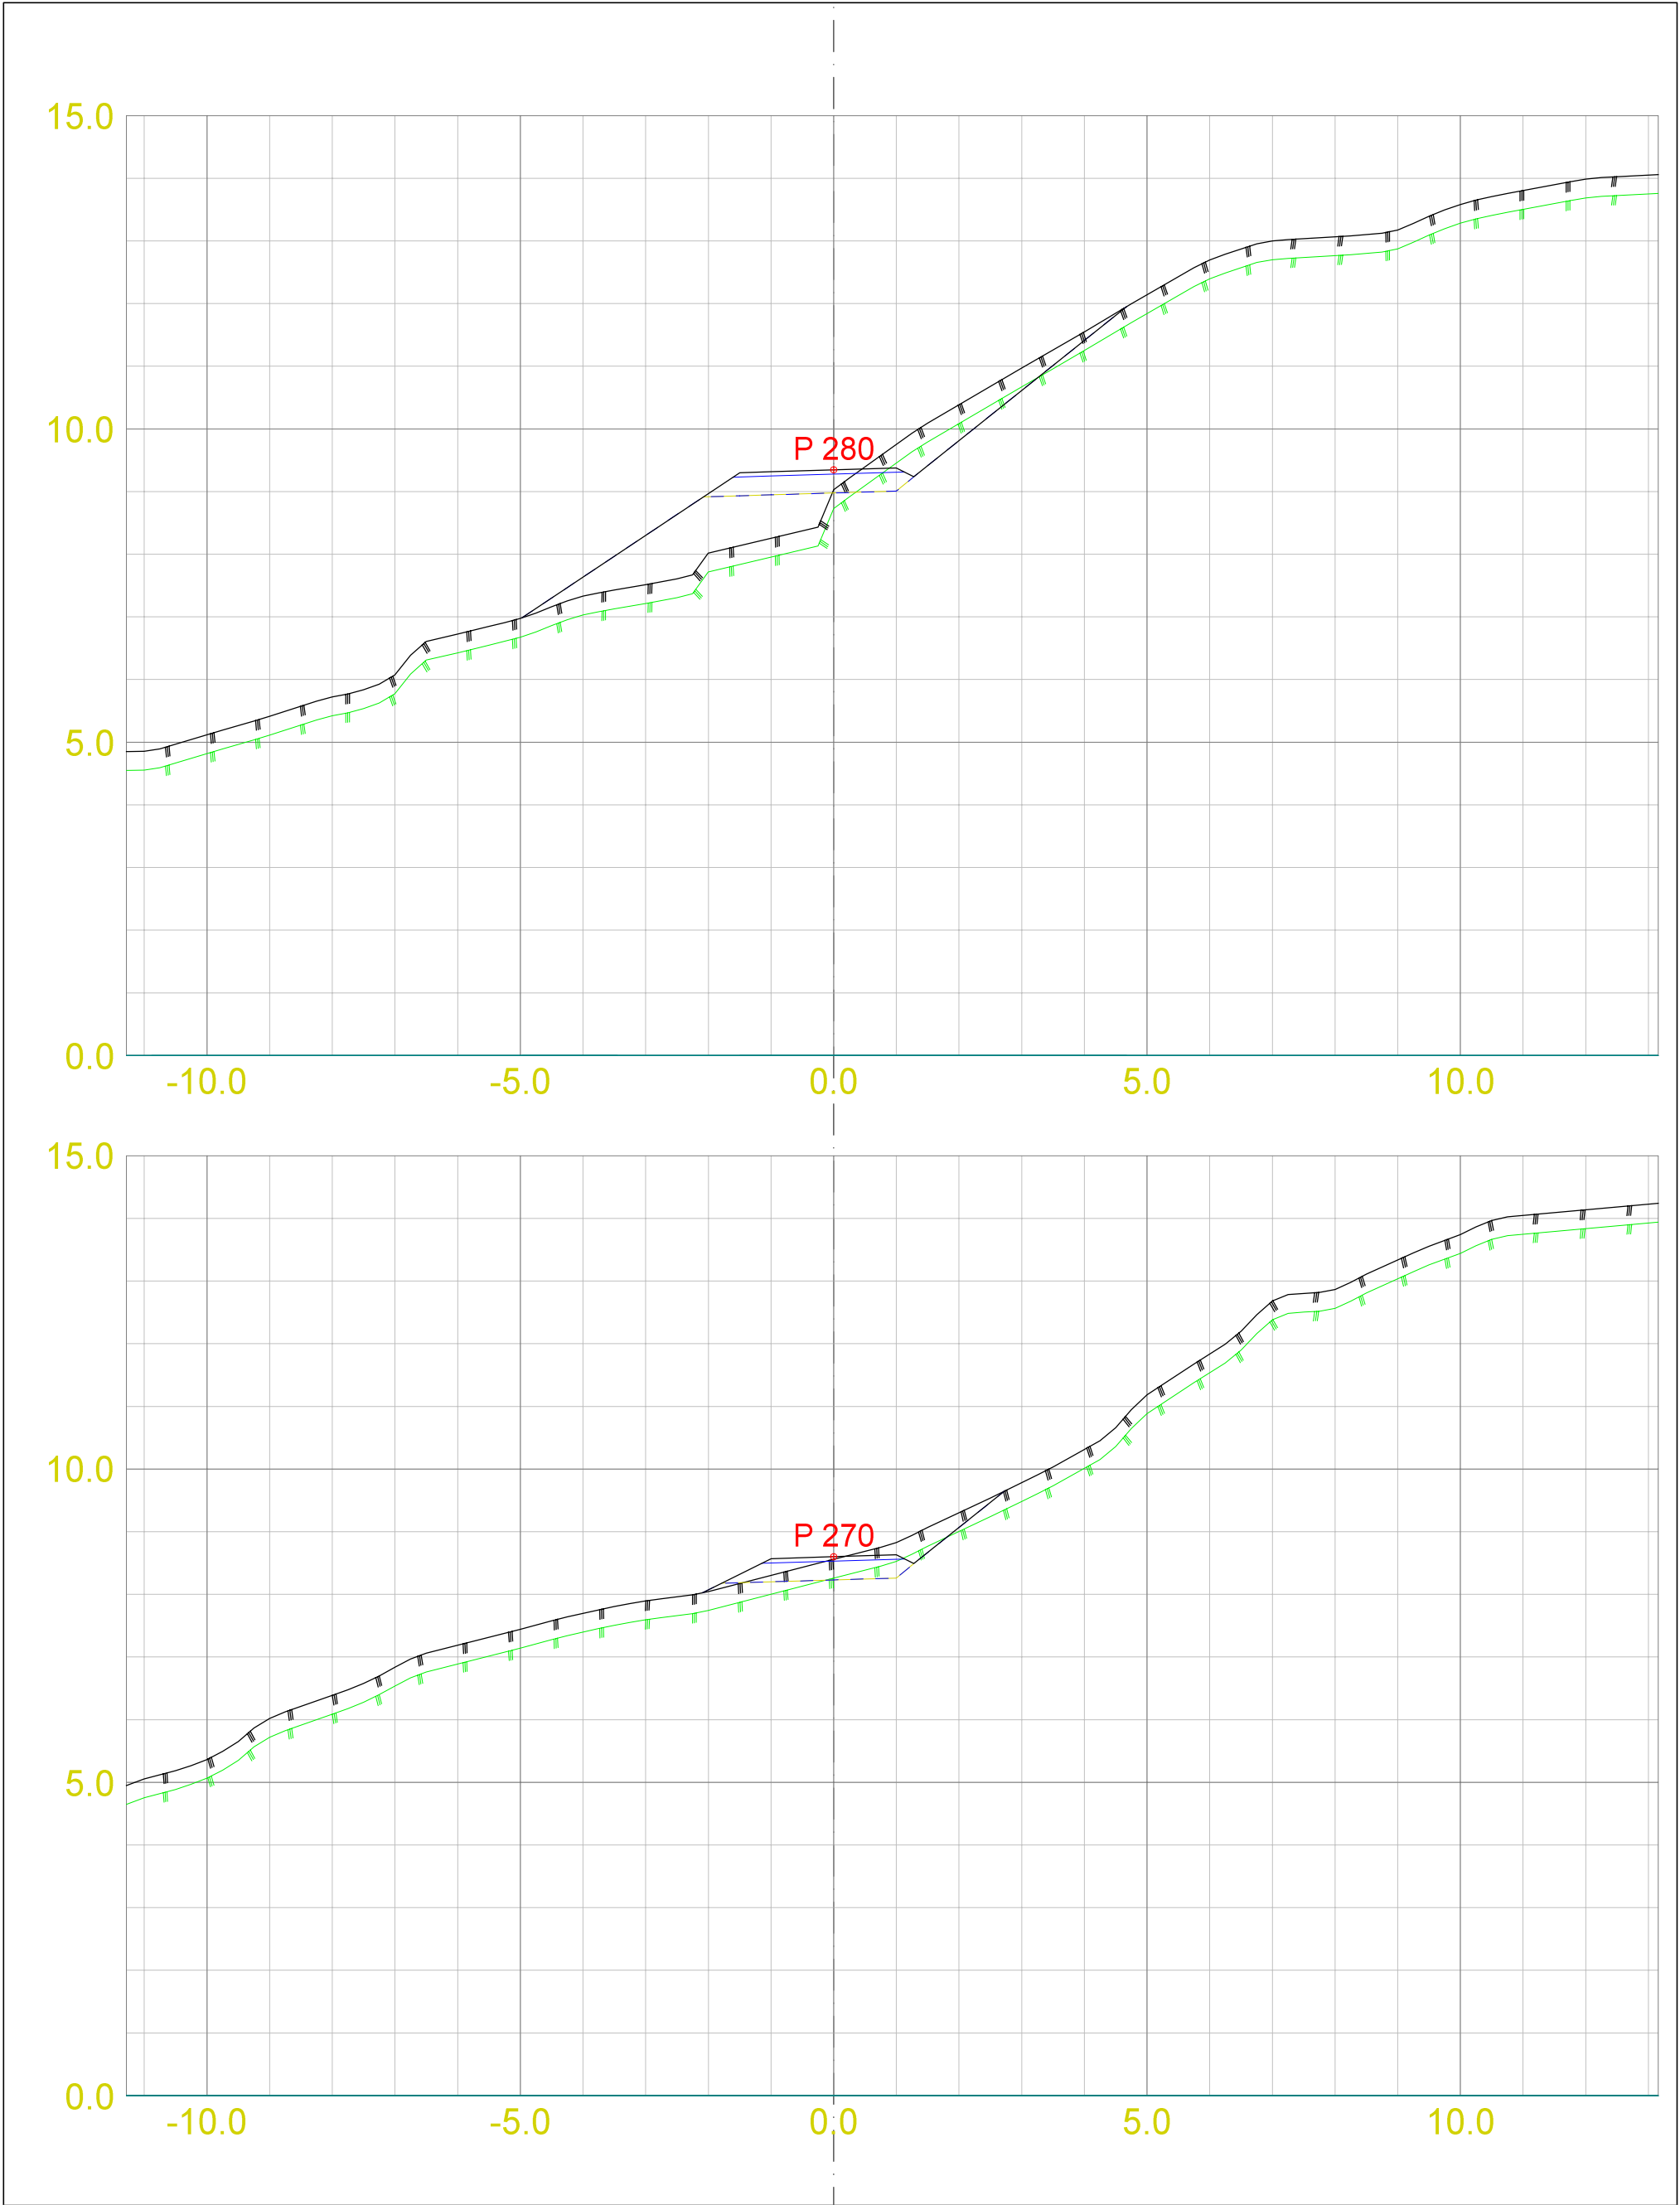


☐ Skisseprosjekt ☐ Byggemelding ☒ Anbudstegning ☐ Arbeidstegning		KONTROLL: OMR	#108277 Gangveg Gåsavikja - Garaneset Suldal kommune	Tverrprofilar - gangveg gnr/bnr 102/13 m.fl. Suldal kommune	
DATO:	TEGNET:				
7/13/2022	TWP	MÅLESTOKK: 1:100 A3		TEGN.NR.: U101	VEG: SIDE: 19

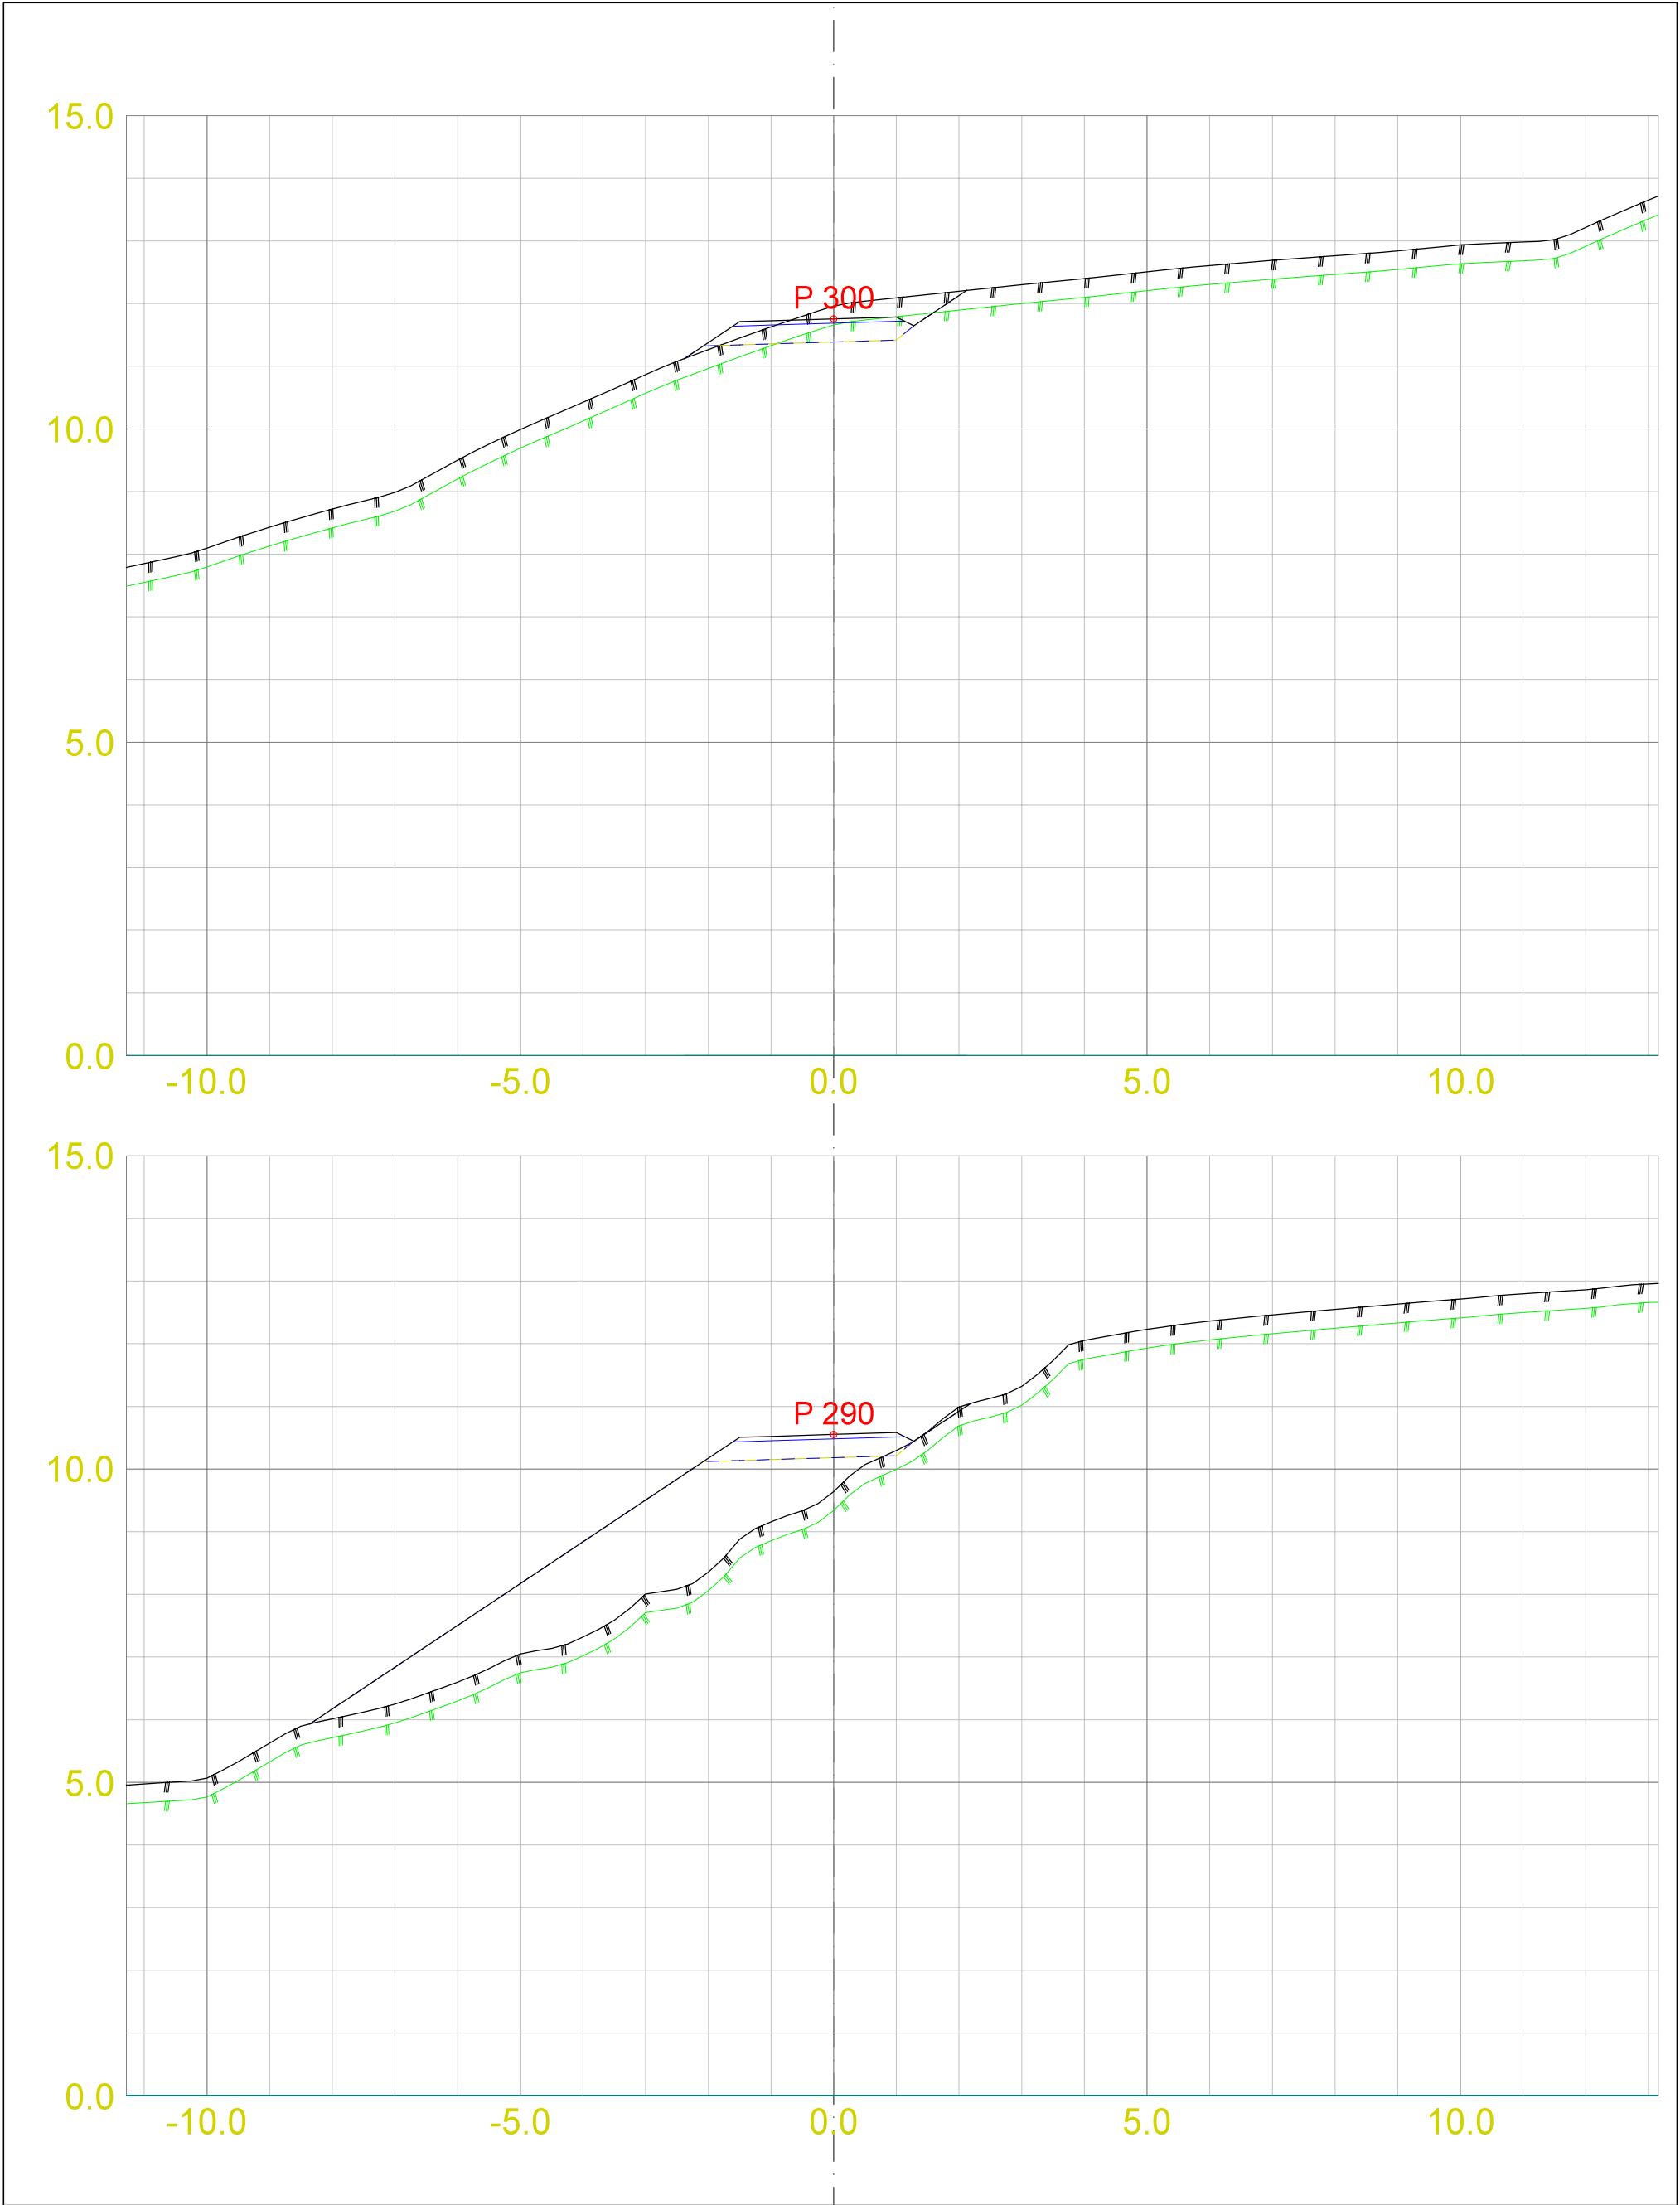

☐ Skisseprosjekt ☐ Byggemelding ☒ Anbudstegning ☐ Arbeidstegning KONTROLL: OMR		#108277 Gangveg Gåsavikja - Garaneset Suldal kommune	Tverrprofilar - gangveg gnr/bnr 102/13 m.fl. Suldal kommune		
DATO:	TEGNET:	MÅLESTOKK:		TEGN.NR.:	
7/13/2022	TWP	1:100 A3		U101	VEG: SIDE: 20



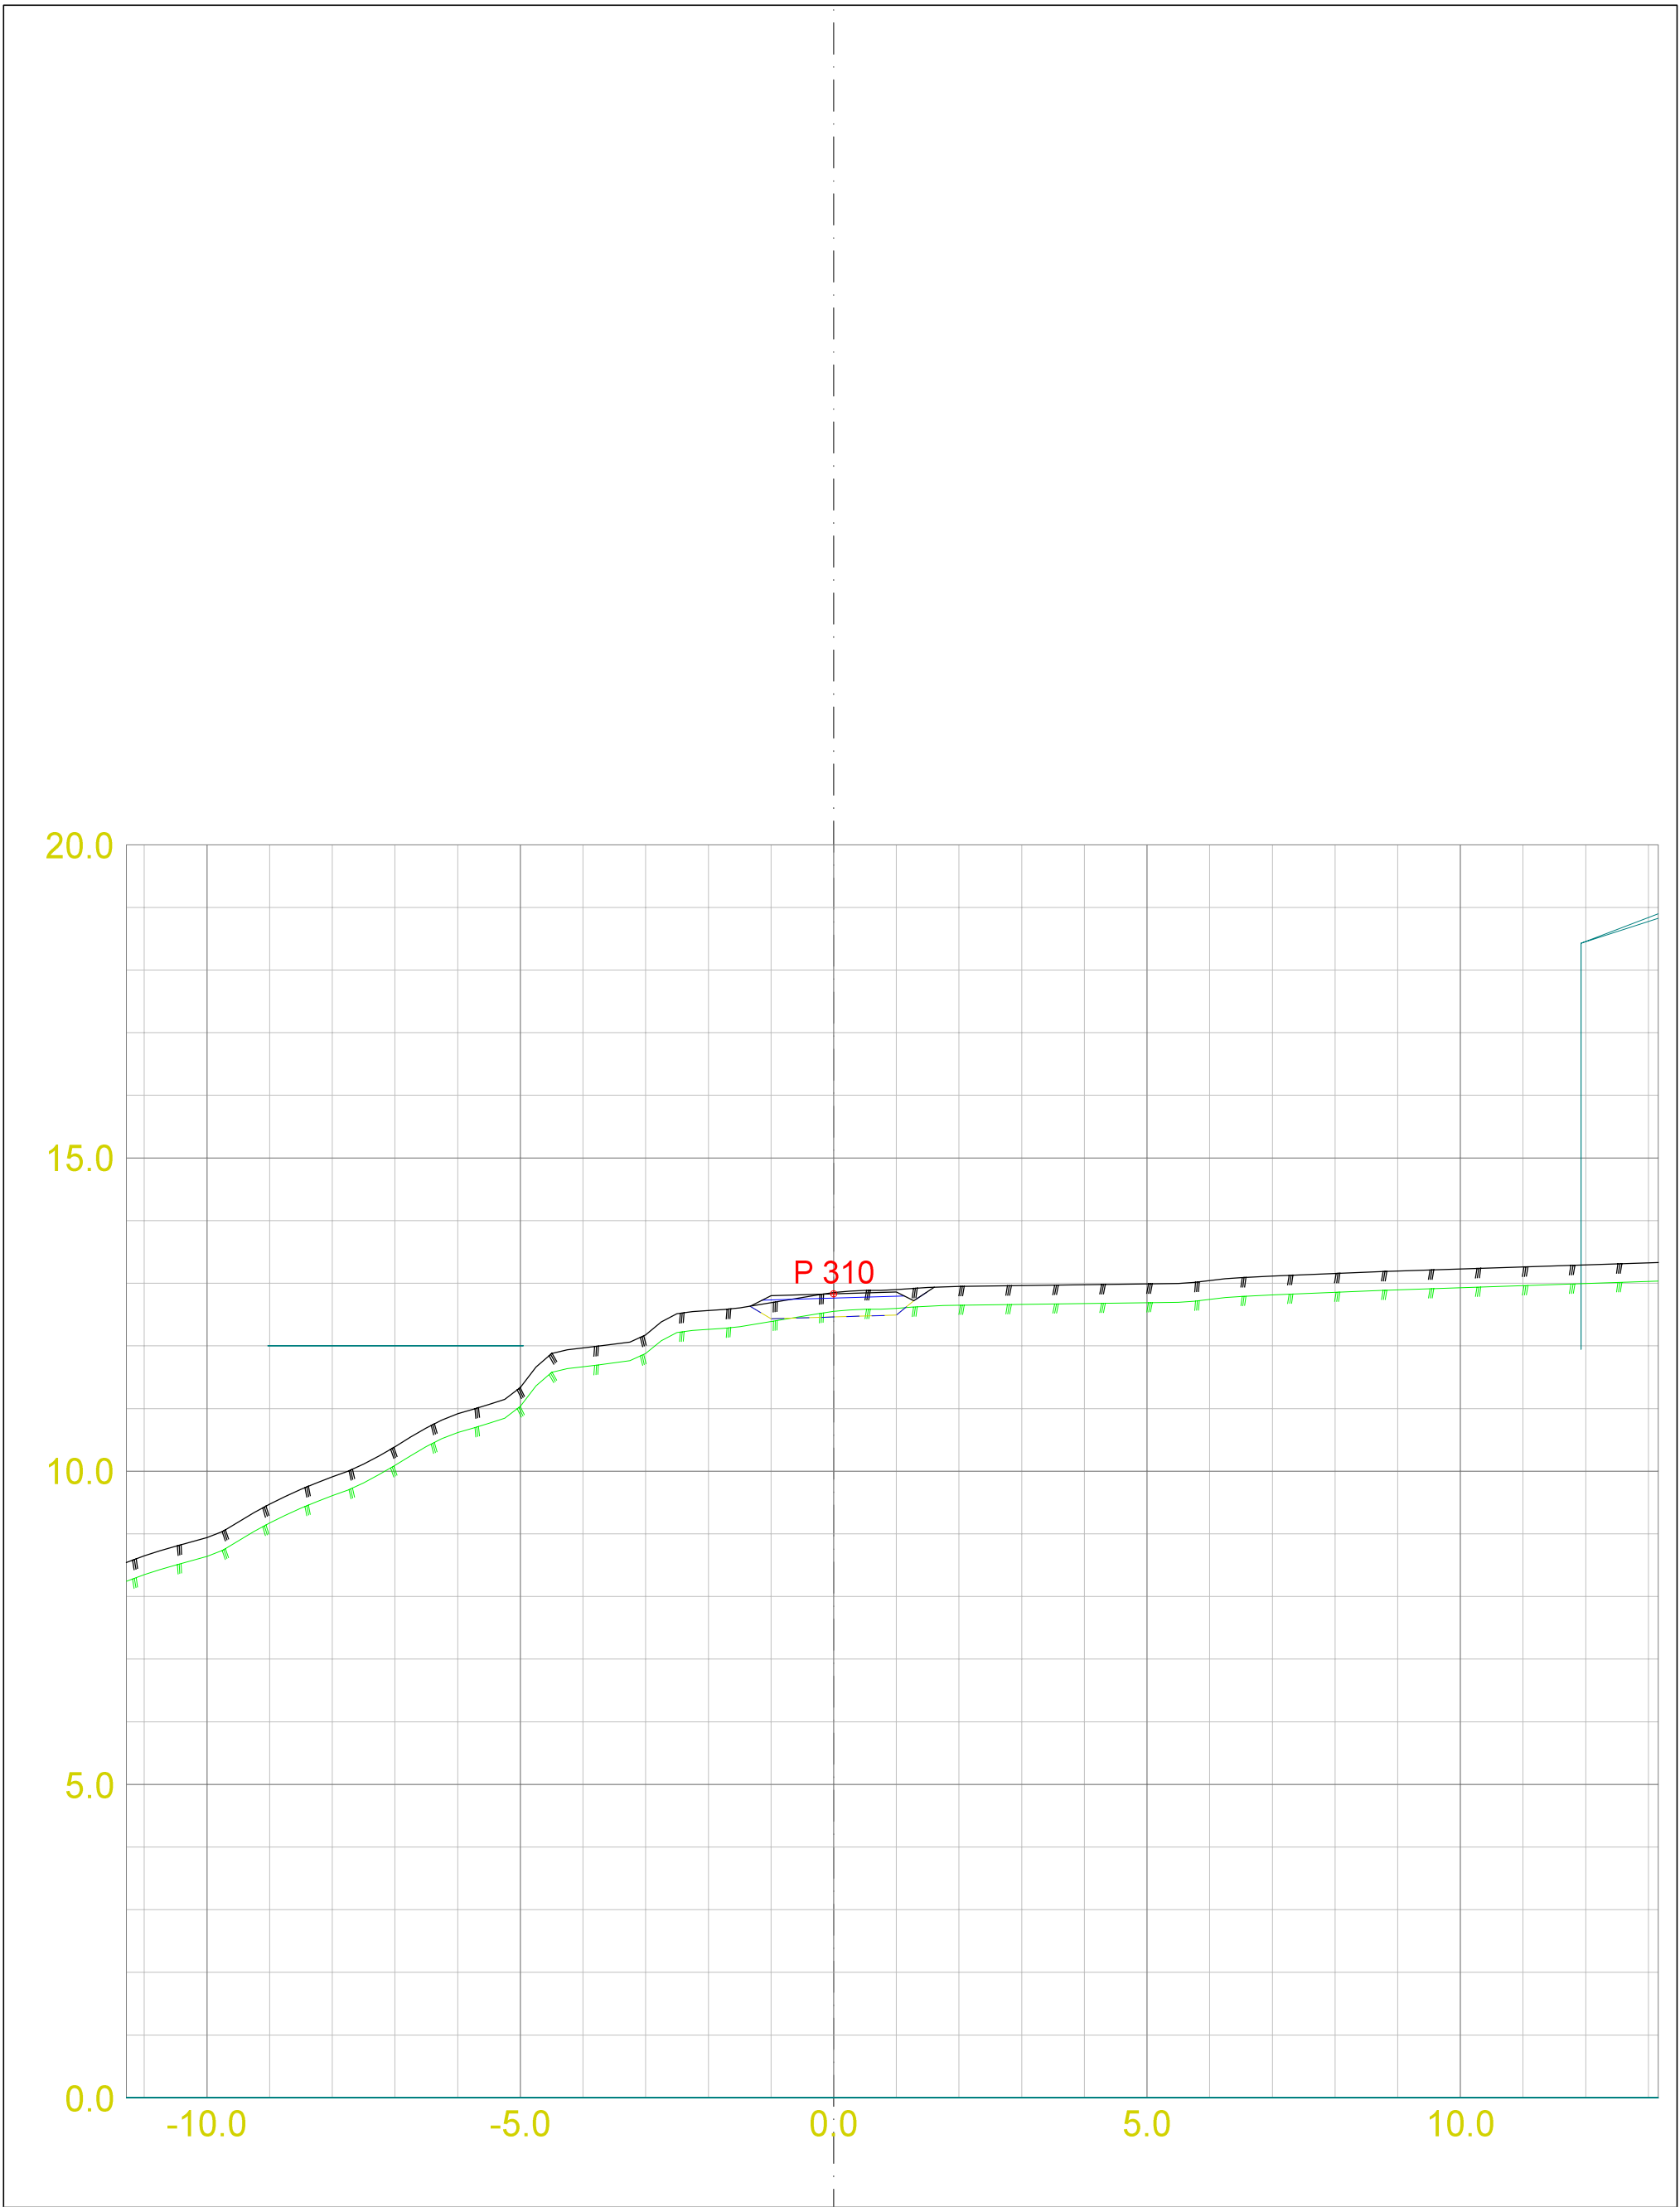

☐ Skisseprosjekt ☐ Byggemelding ☒ Anbudstegning ☐ Arbeidstegning		KONTROLL: OMR		#108277 Gangveg Gåsavikja - Garaneset Suldal kommune		Tverrprofilar - gangveg gnr/bnr 102/13 m.fl. Suldal kommune	
DATO:	TEGNET:	MÅLESTOKK:			TEGN.NR.:	VEG:	SIDE: 21
7/13/2022	TWP	1:100 A3			U101		