




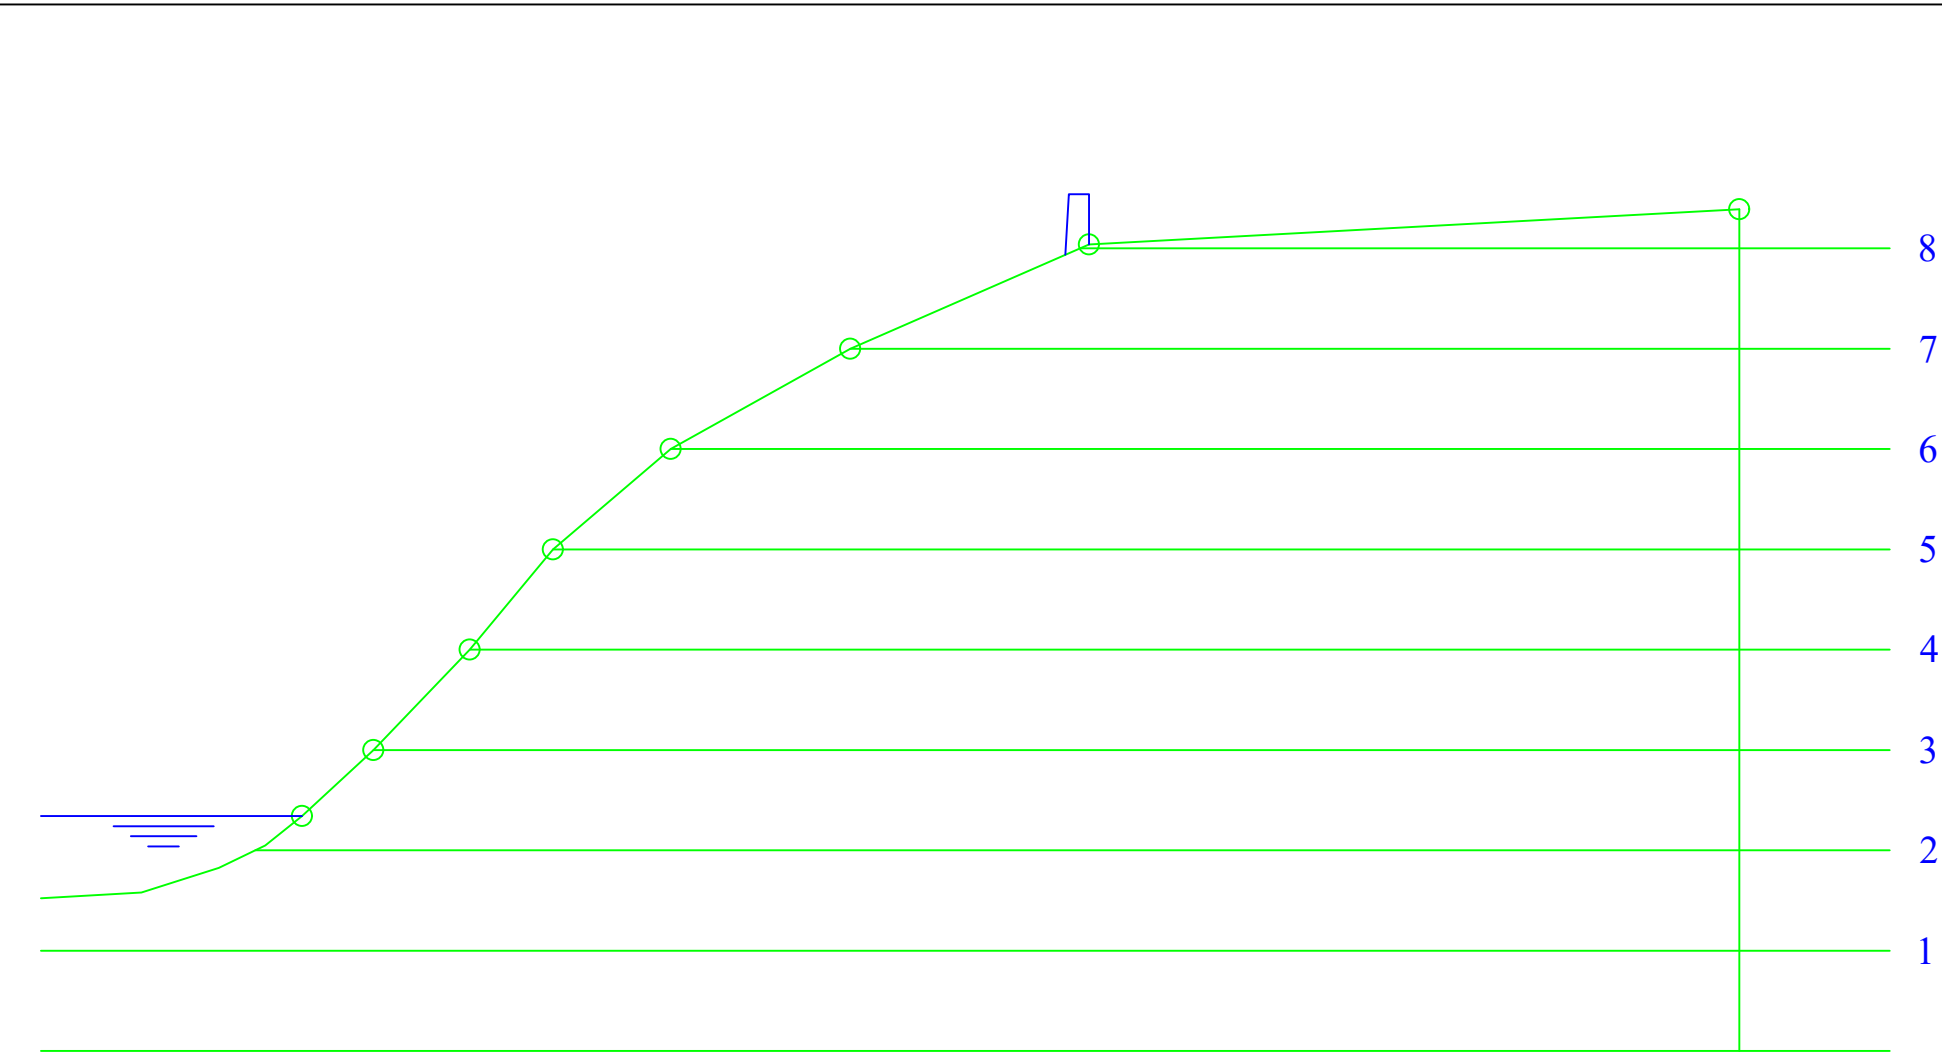


EKSISTERENDE TERRENG
SNITT A-1
1:75

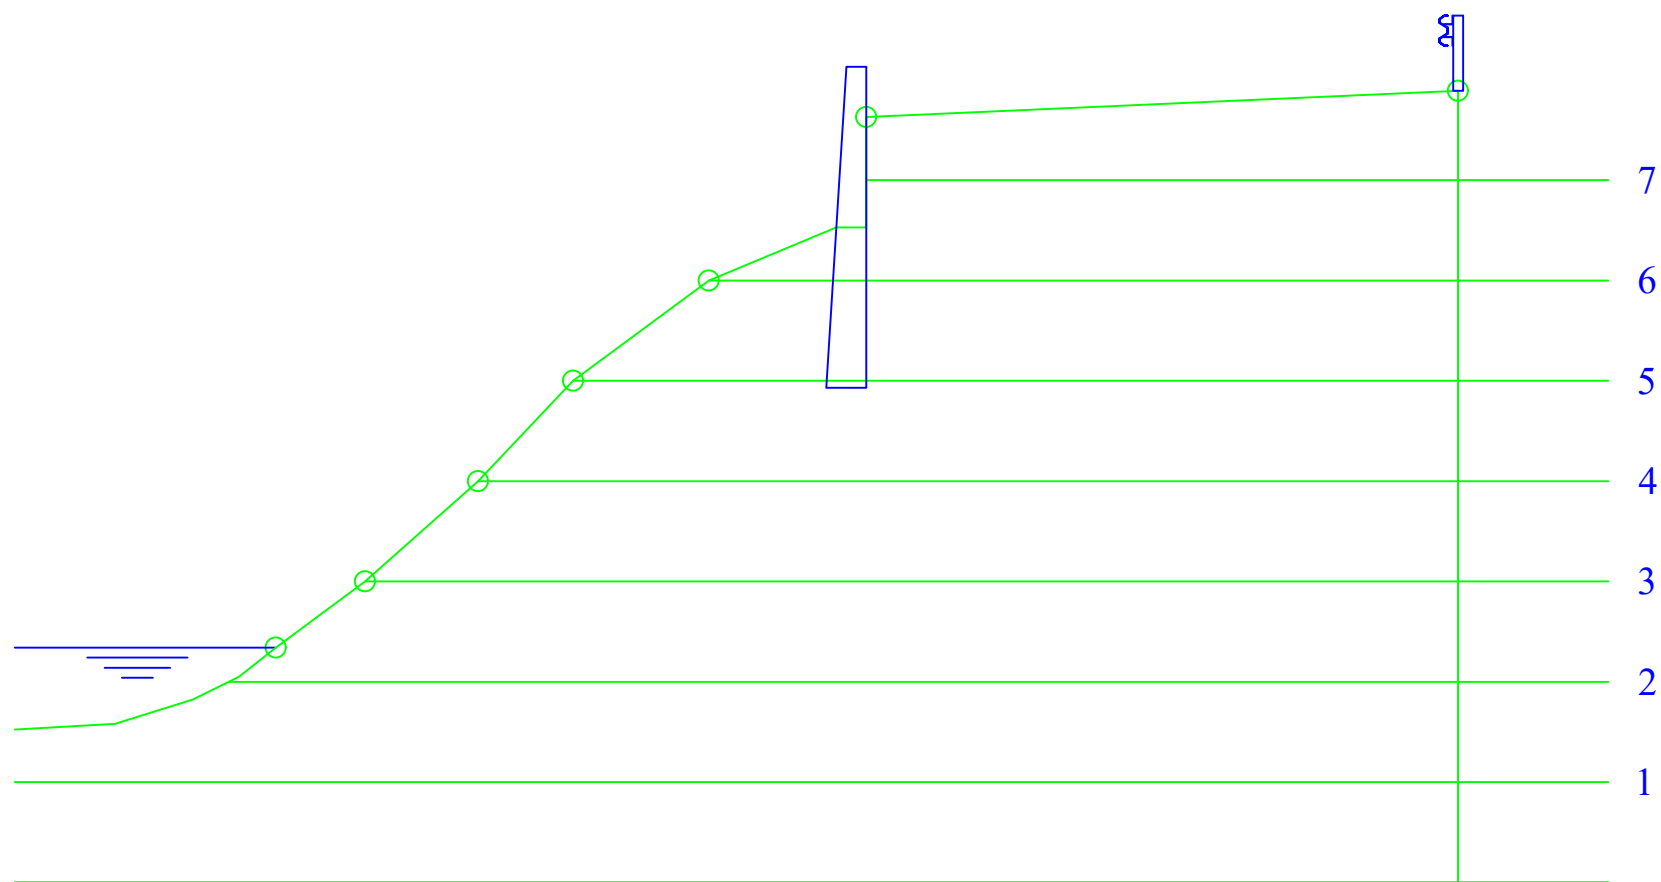


EKSISTERENDE TERRENG
SNITT A-2
1:75

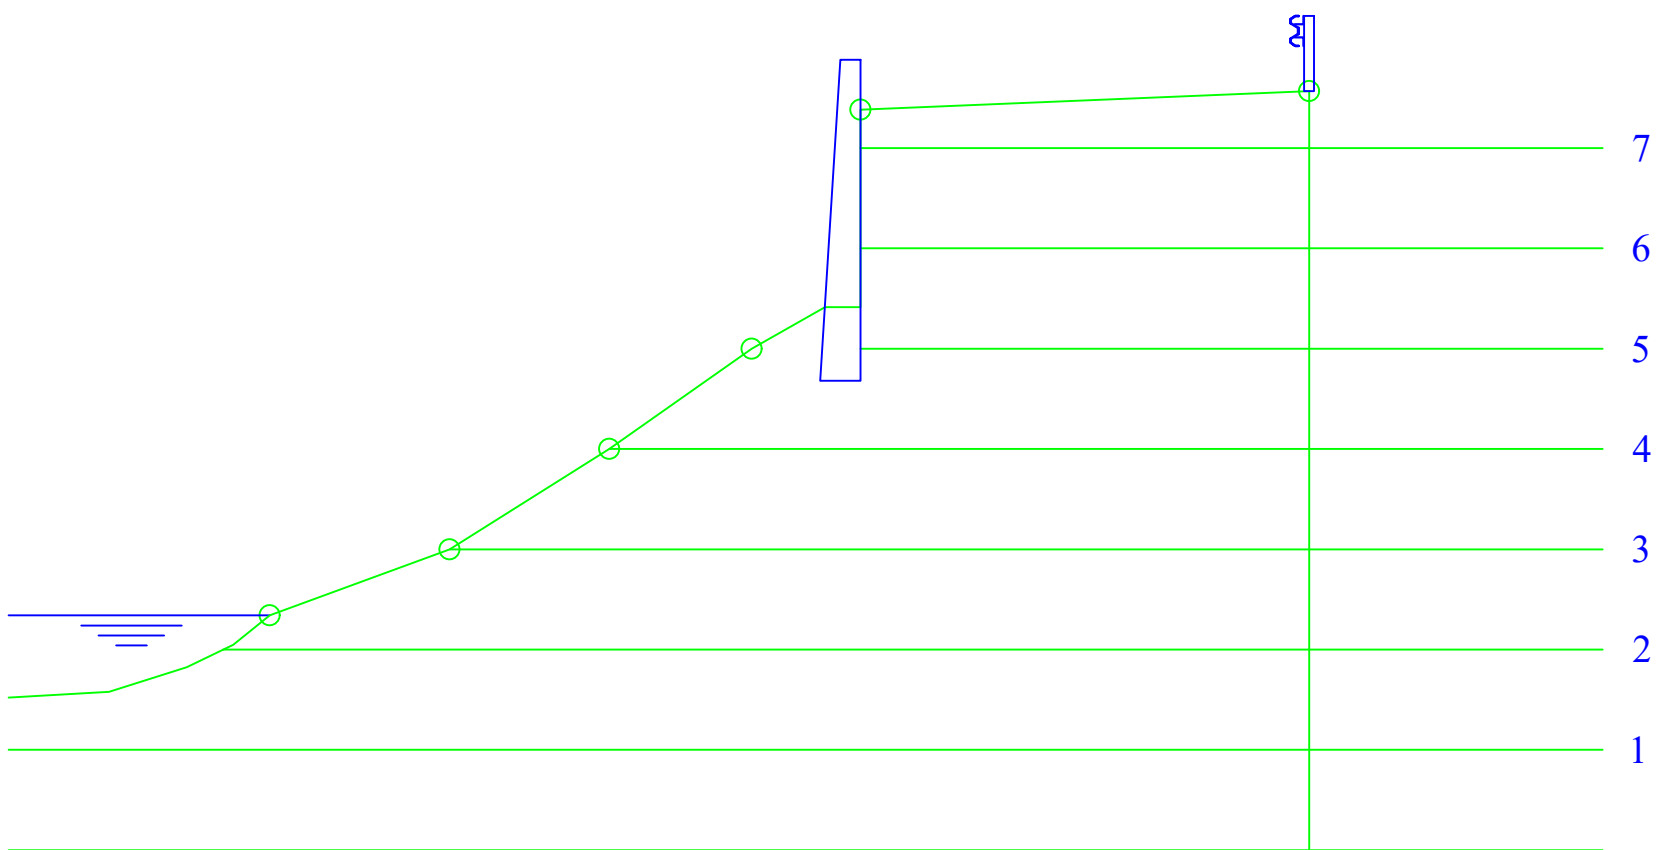


EKSISTERENDE TERRENG
SNITT A-3
1:75

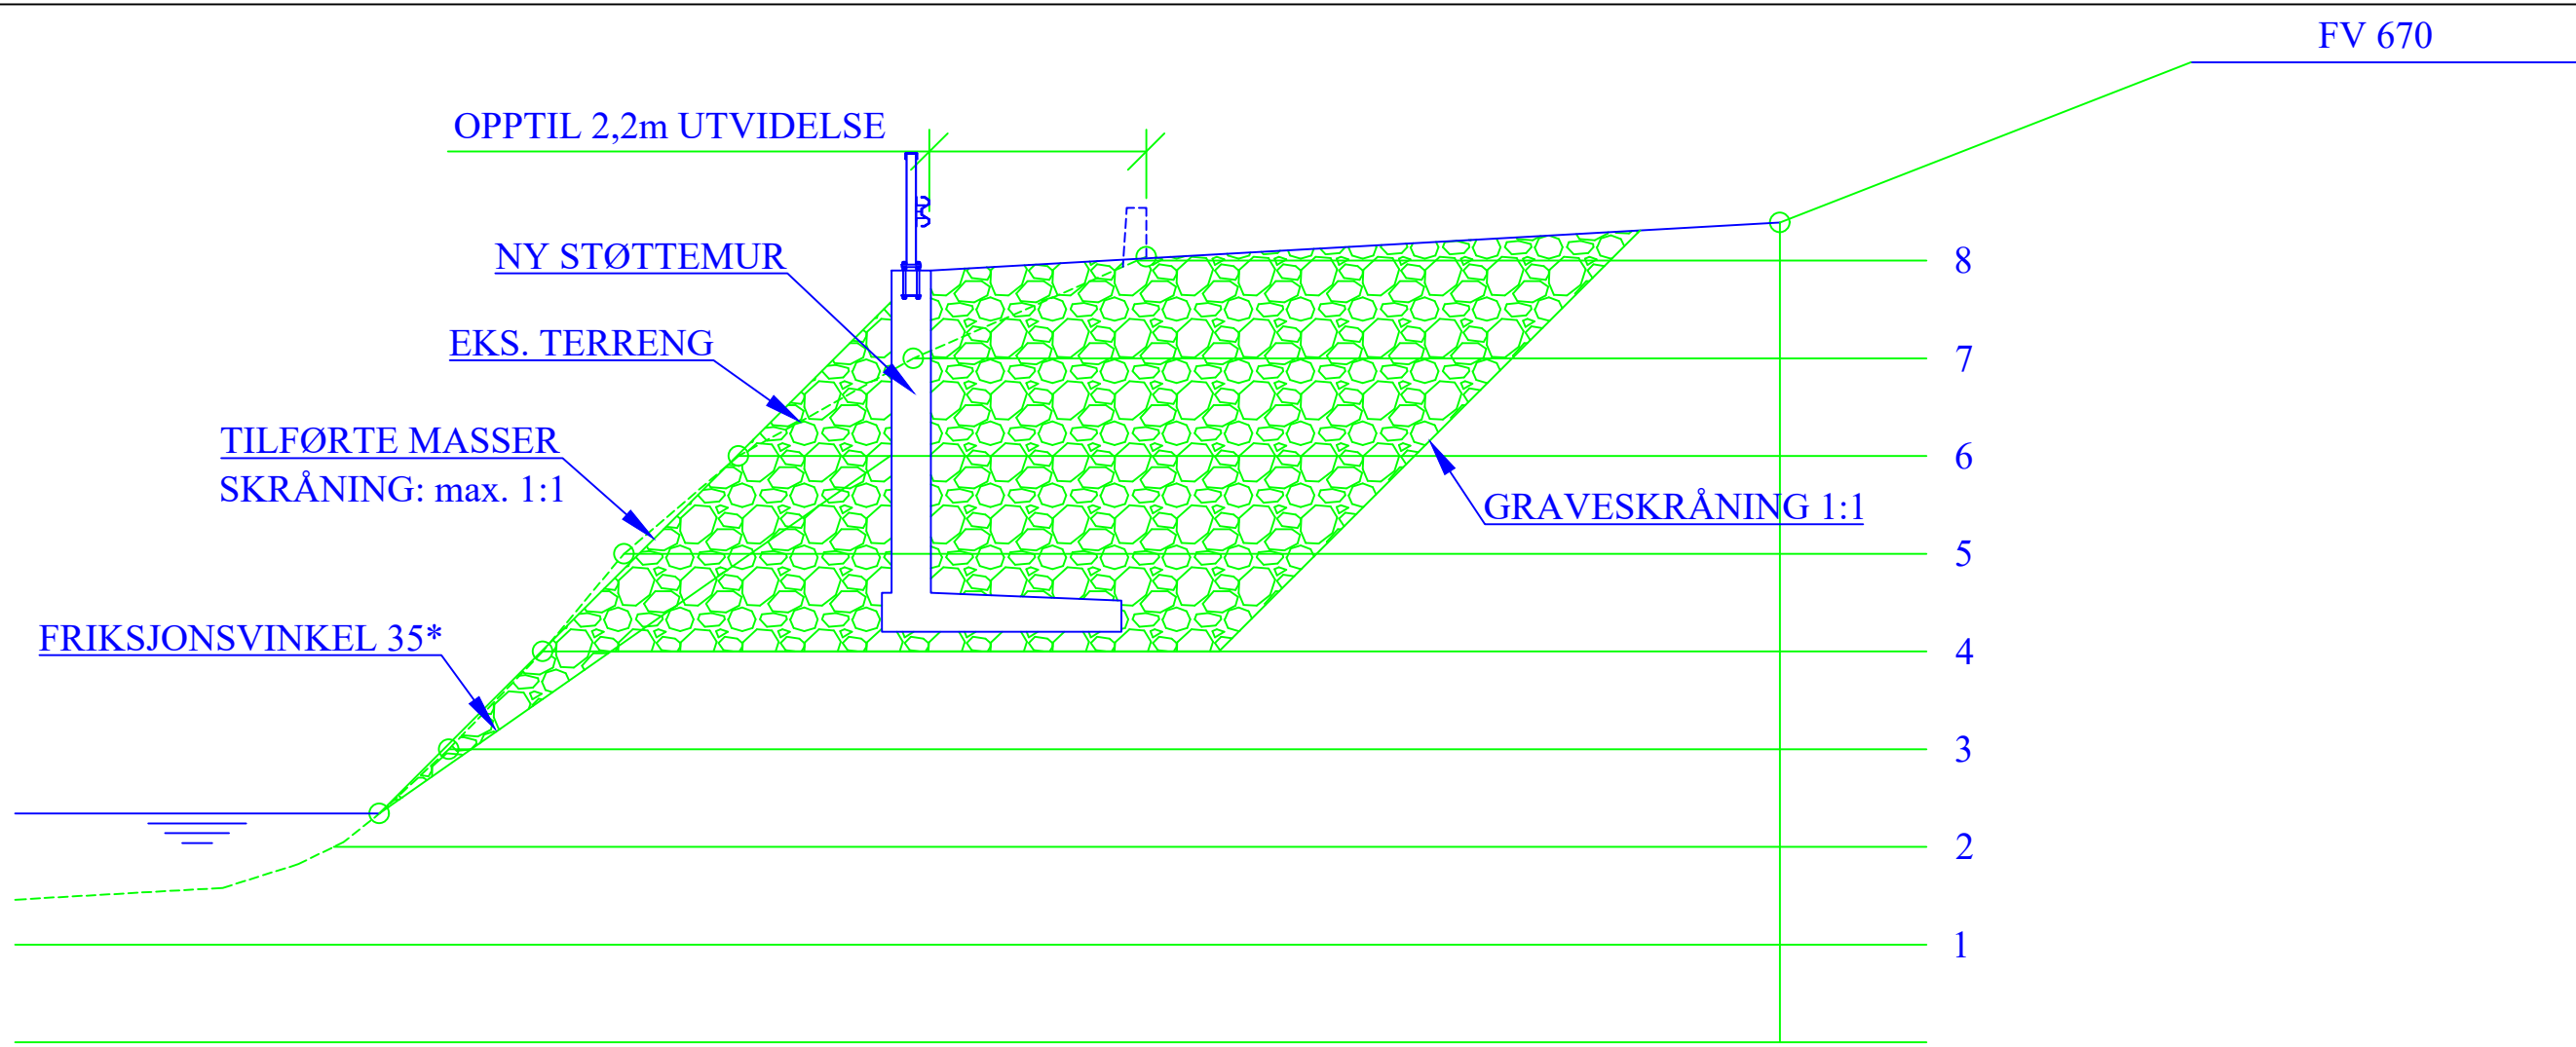

REHABILITERING
SNITT A-1
1:75

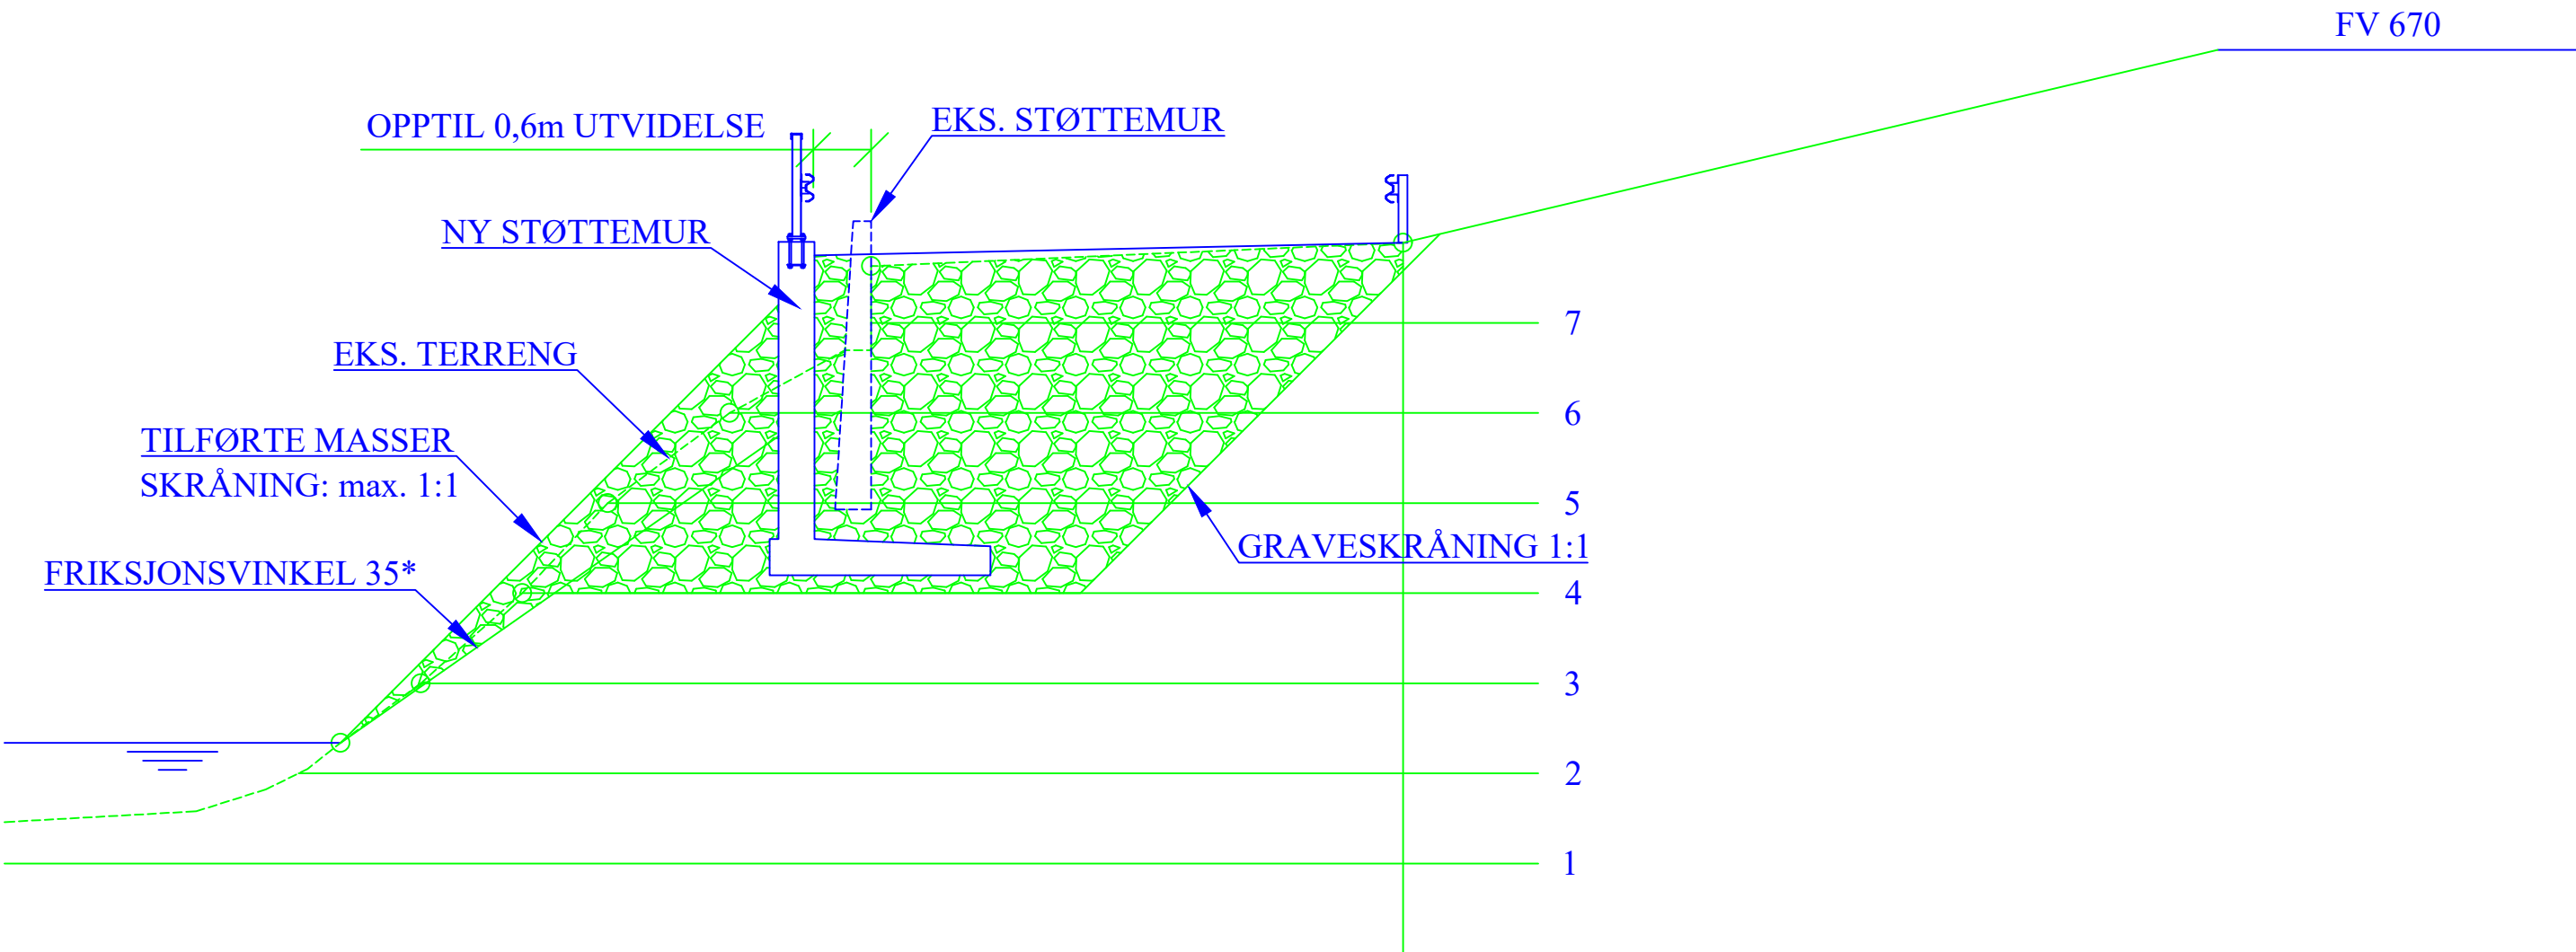

REHABILITERING
SNITT A-2
1:75

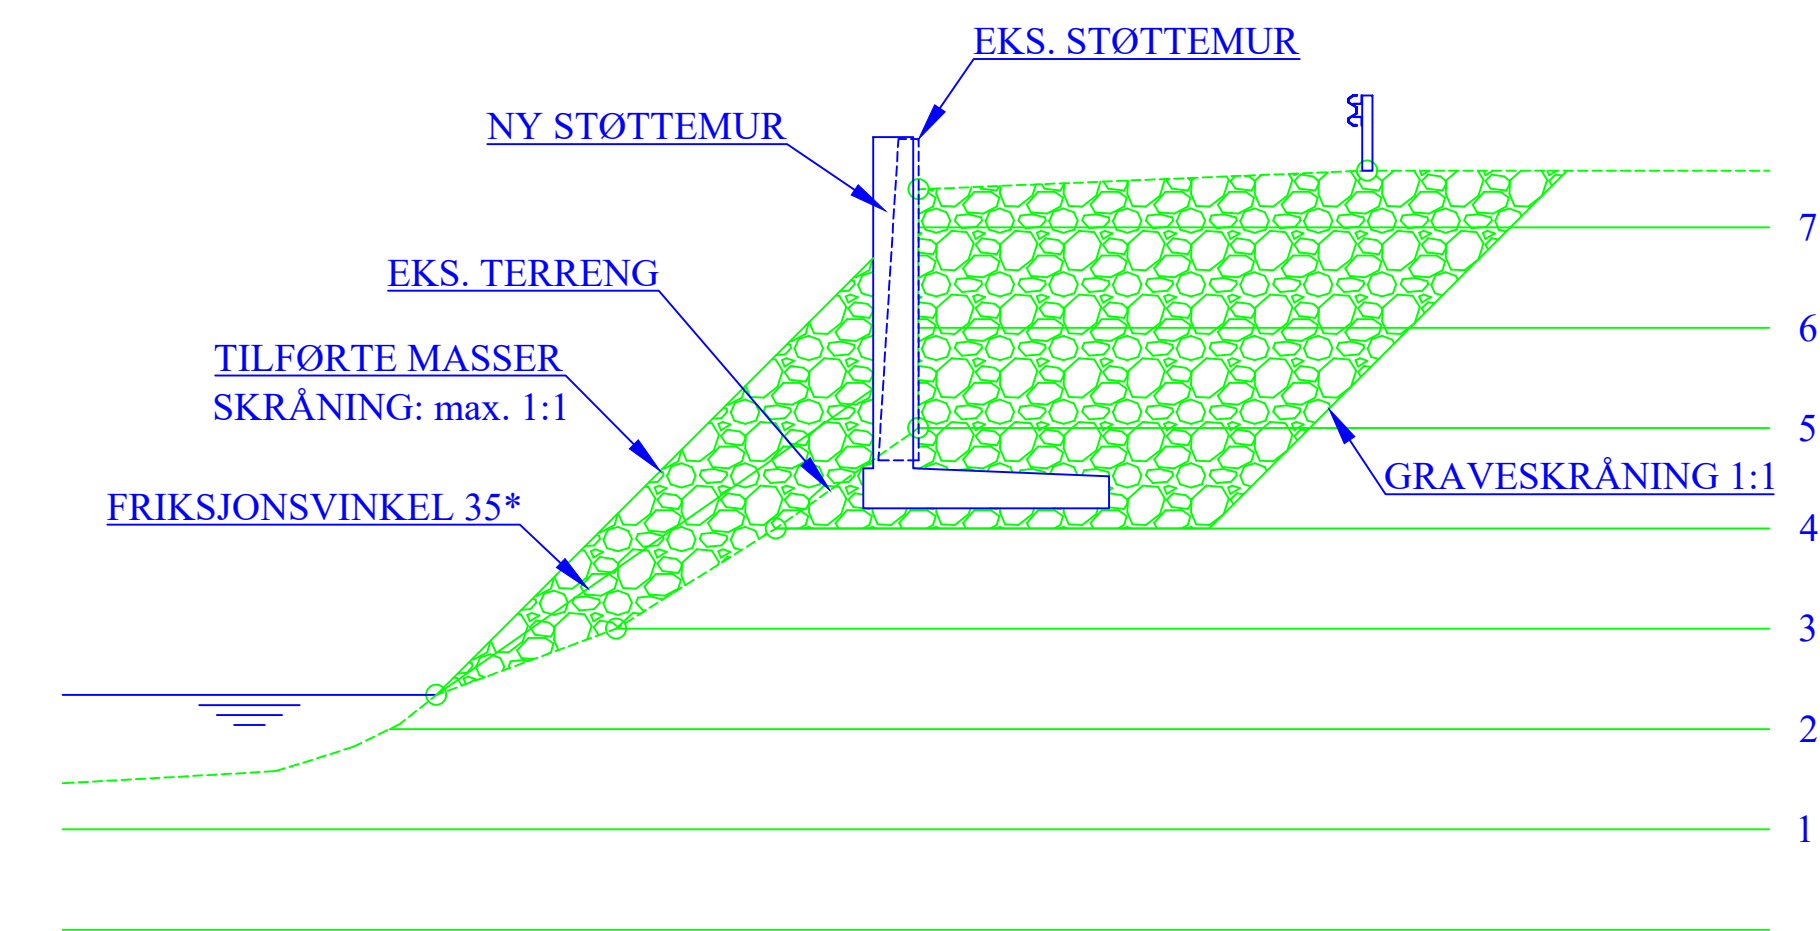

REHABILITERING
SNITT A-3
1:75

-	ANBUDSTEGNING	KA	AJ	2023.04.26
REV	REVIDERING GJELDER	TEGNET	KONTR	DATO
SAFE CONTROL ENGINEERING 4900 Tvedestrand		SURNADAL KOMMUNE 022 - SØYSETØRAN BRU REHABILITERING 2023 SNITT A-1, A-2 OG A-3 FORMTEGNING		
TEGNET	KA			
KONTR.	AJ			
MÅL(A1)	SOM VIST	OPPDRAG NR	TEGNING NR	REVISJON
DATO	2023.04.26	22125	022 - 03	-