
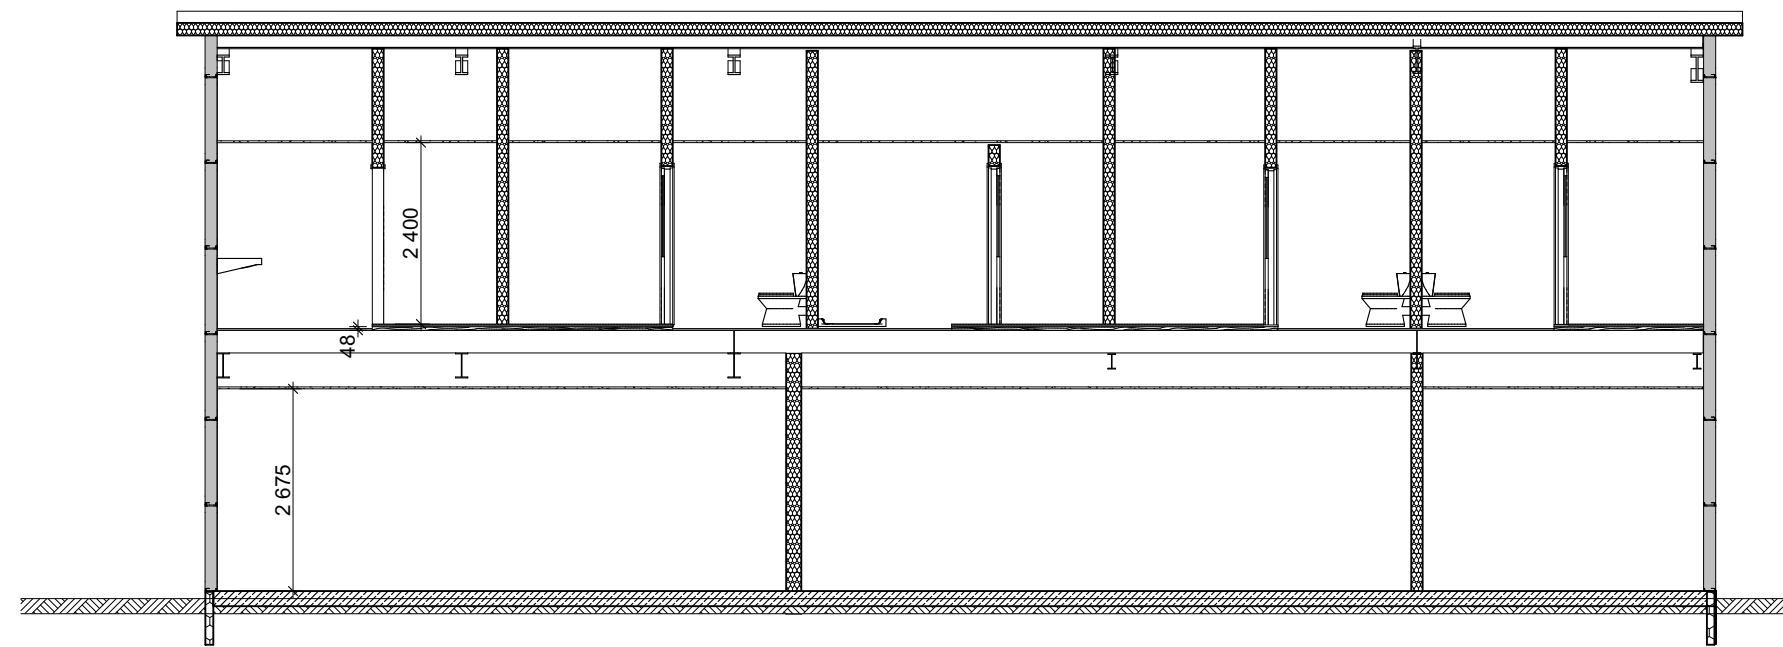
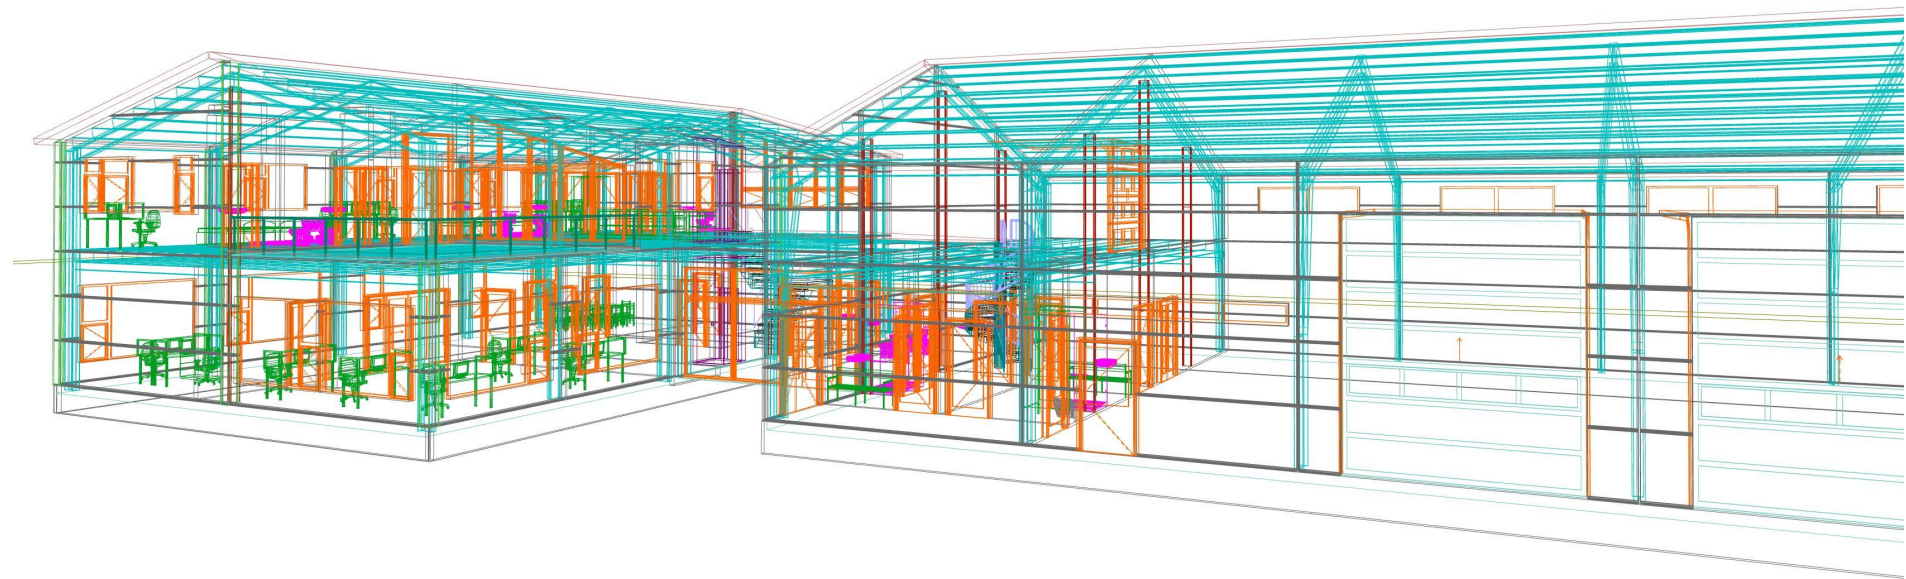


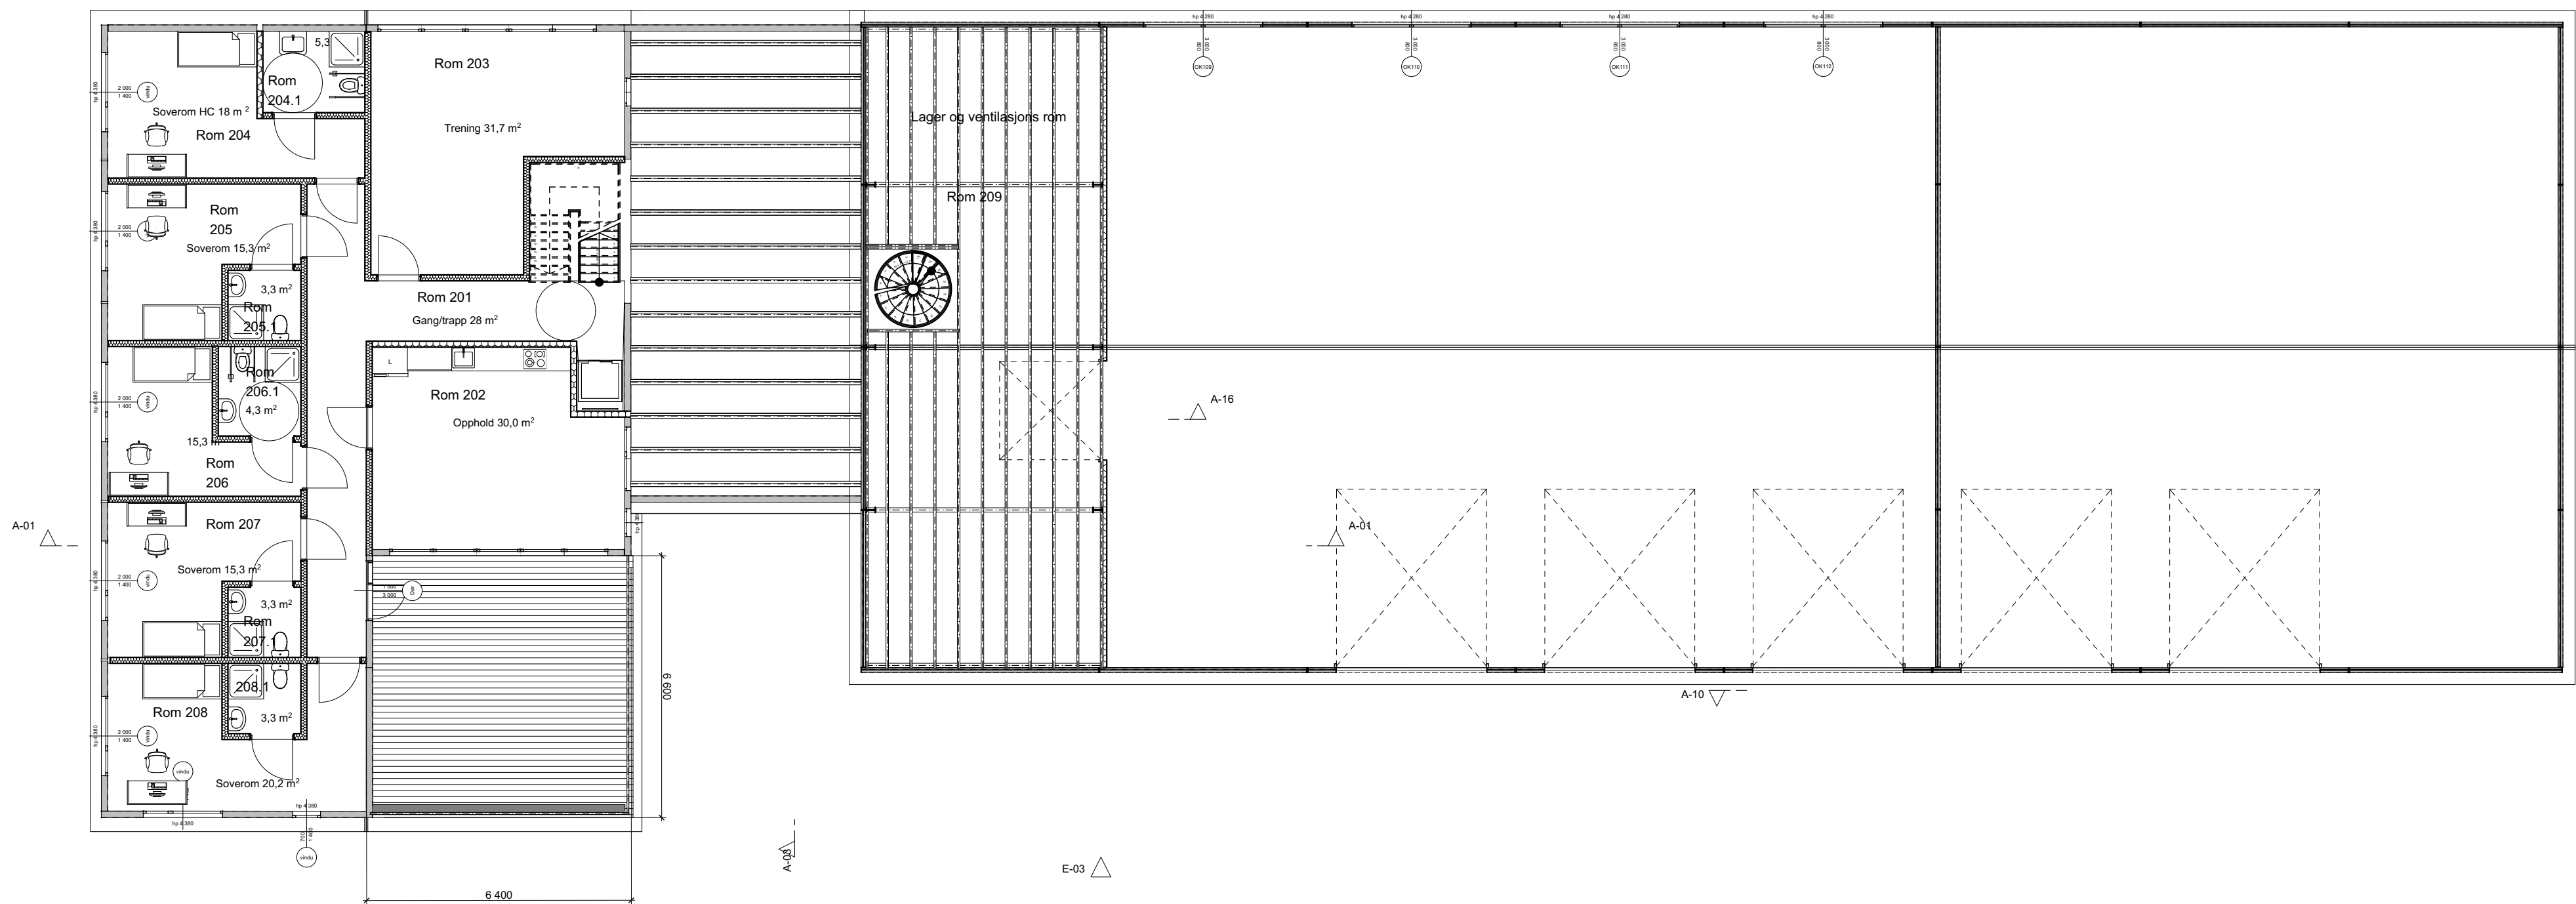

Endring dato : 16.02.2022	 Industrihaller - Landbruksbygg	Industrivegen 68 6650 Surnadal 97467129	2 etg, Snitt
Versjon : 75-21/4	Kontorbygg	TEG: S.C.G. 09.11.2021	TILTAKSHAVER: Lars Musum
			MÅLESTOKK 1:125, 1:50, 1:100, 1:477,94
			ID A.02.3