
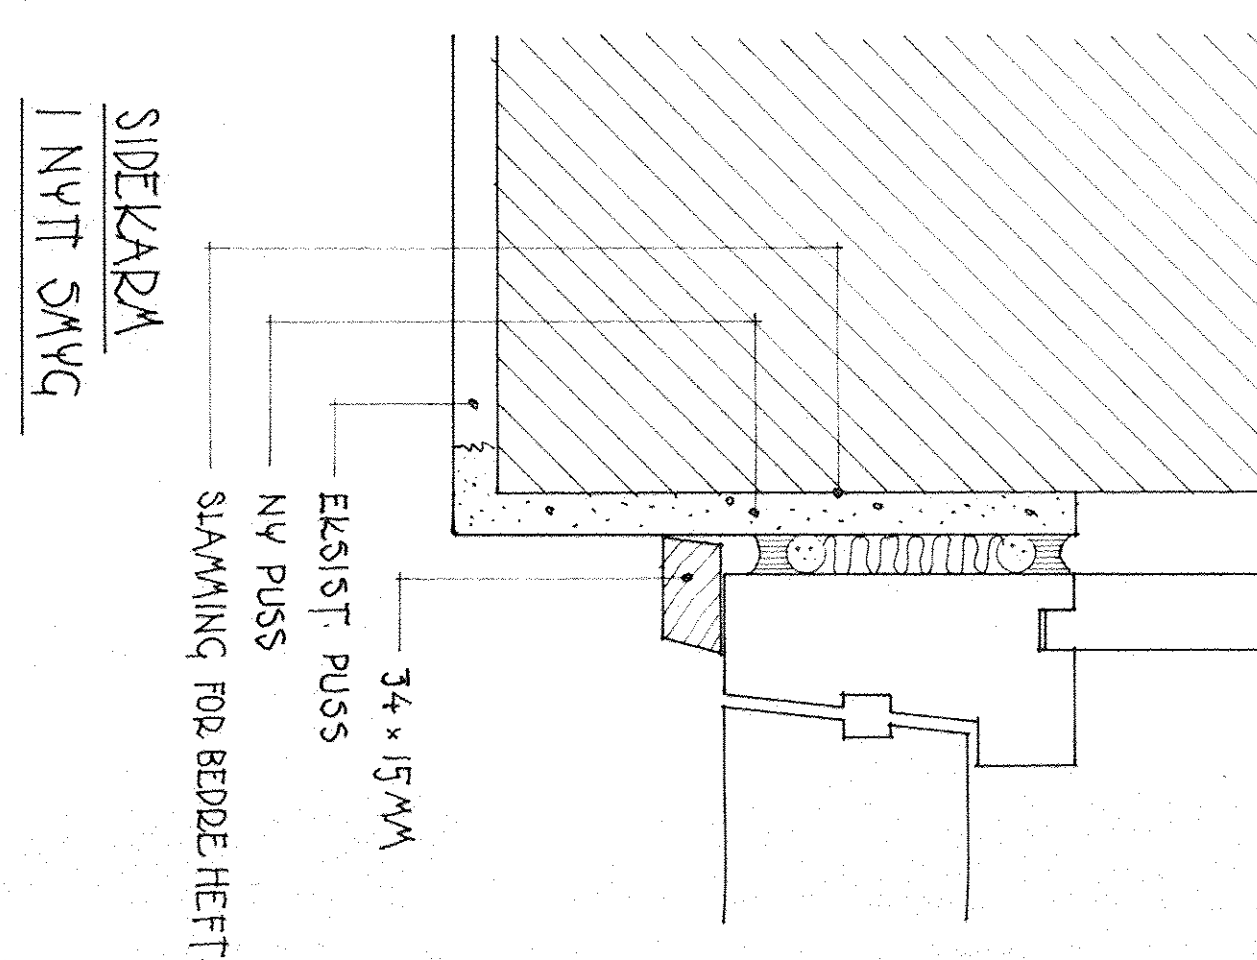
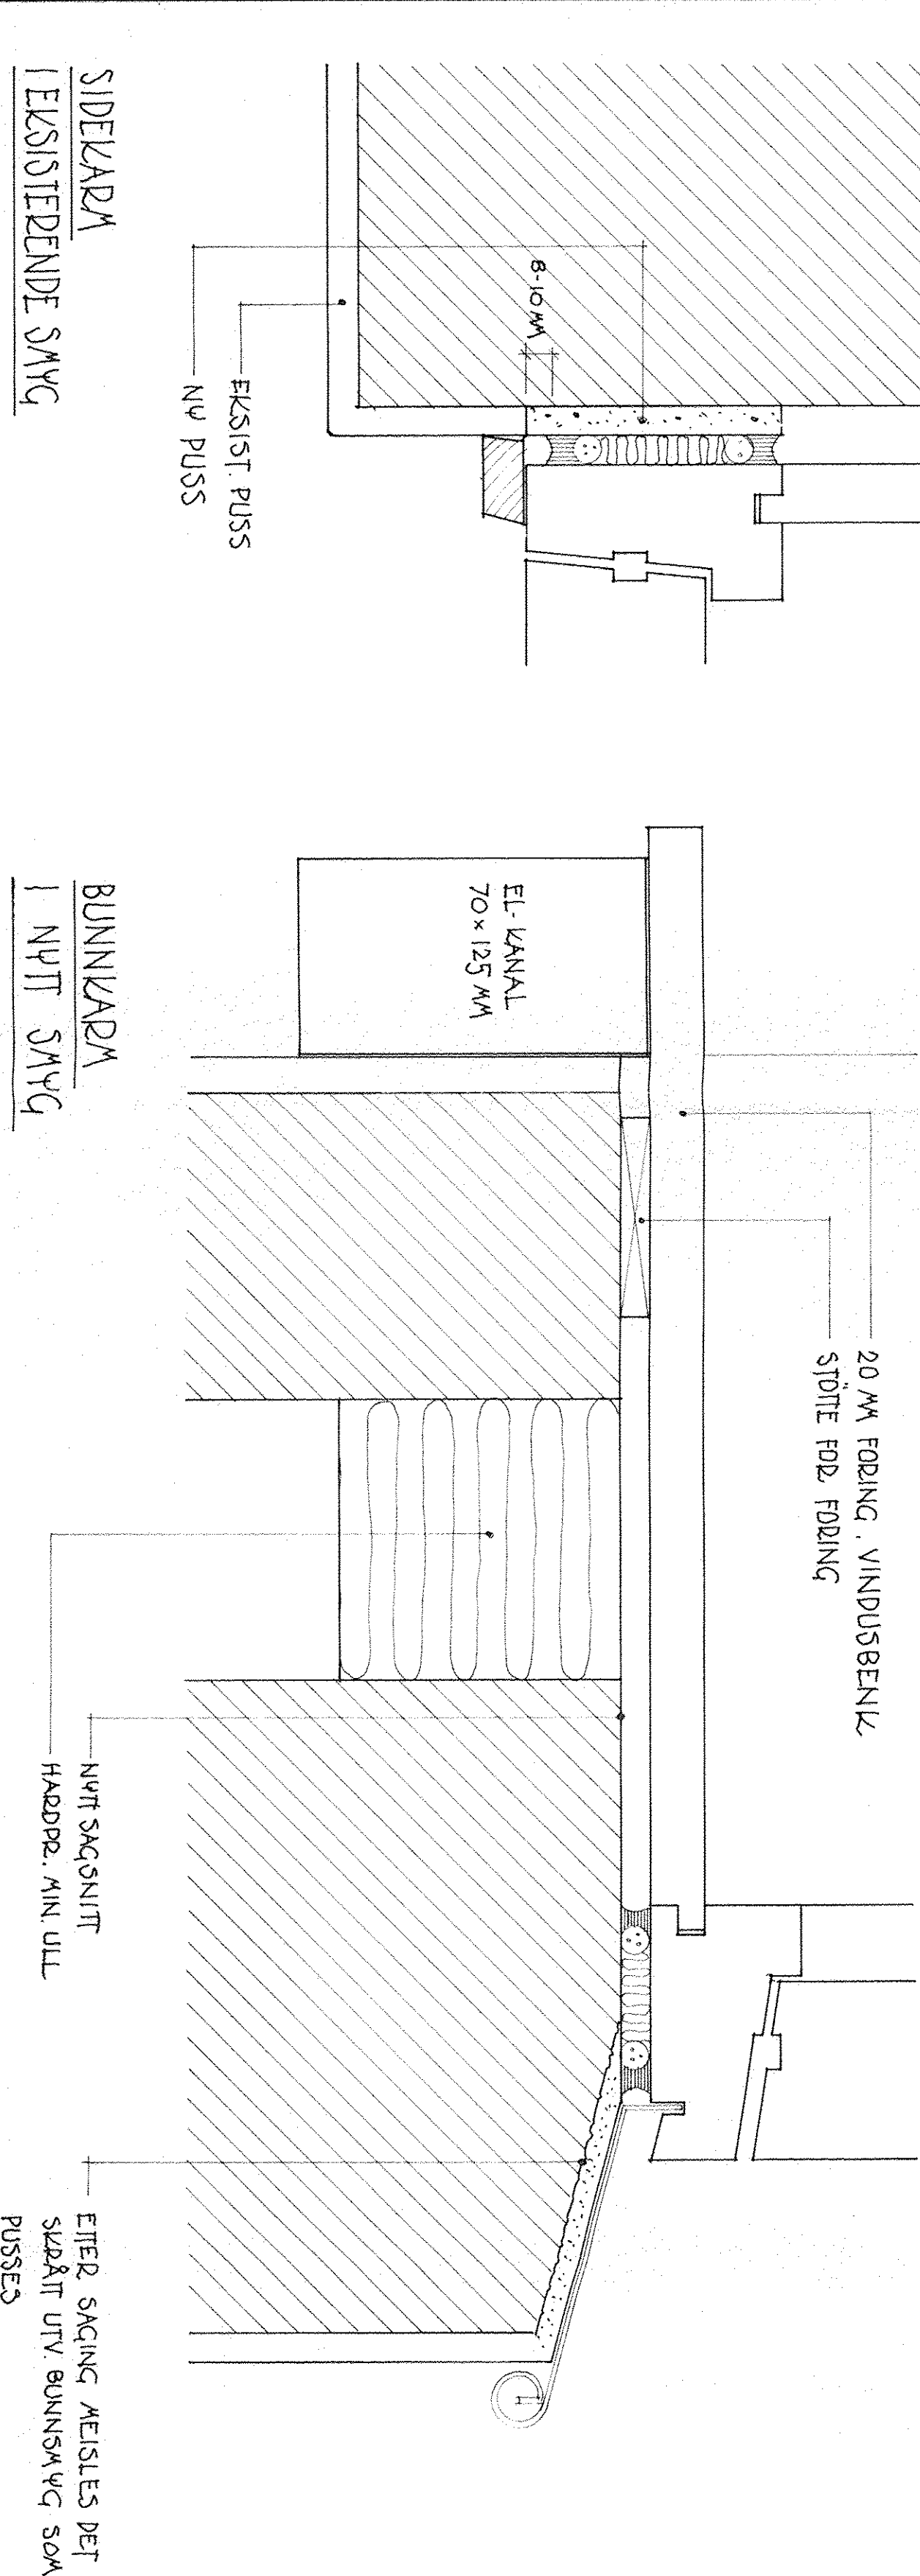
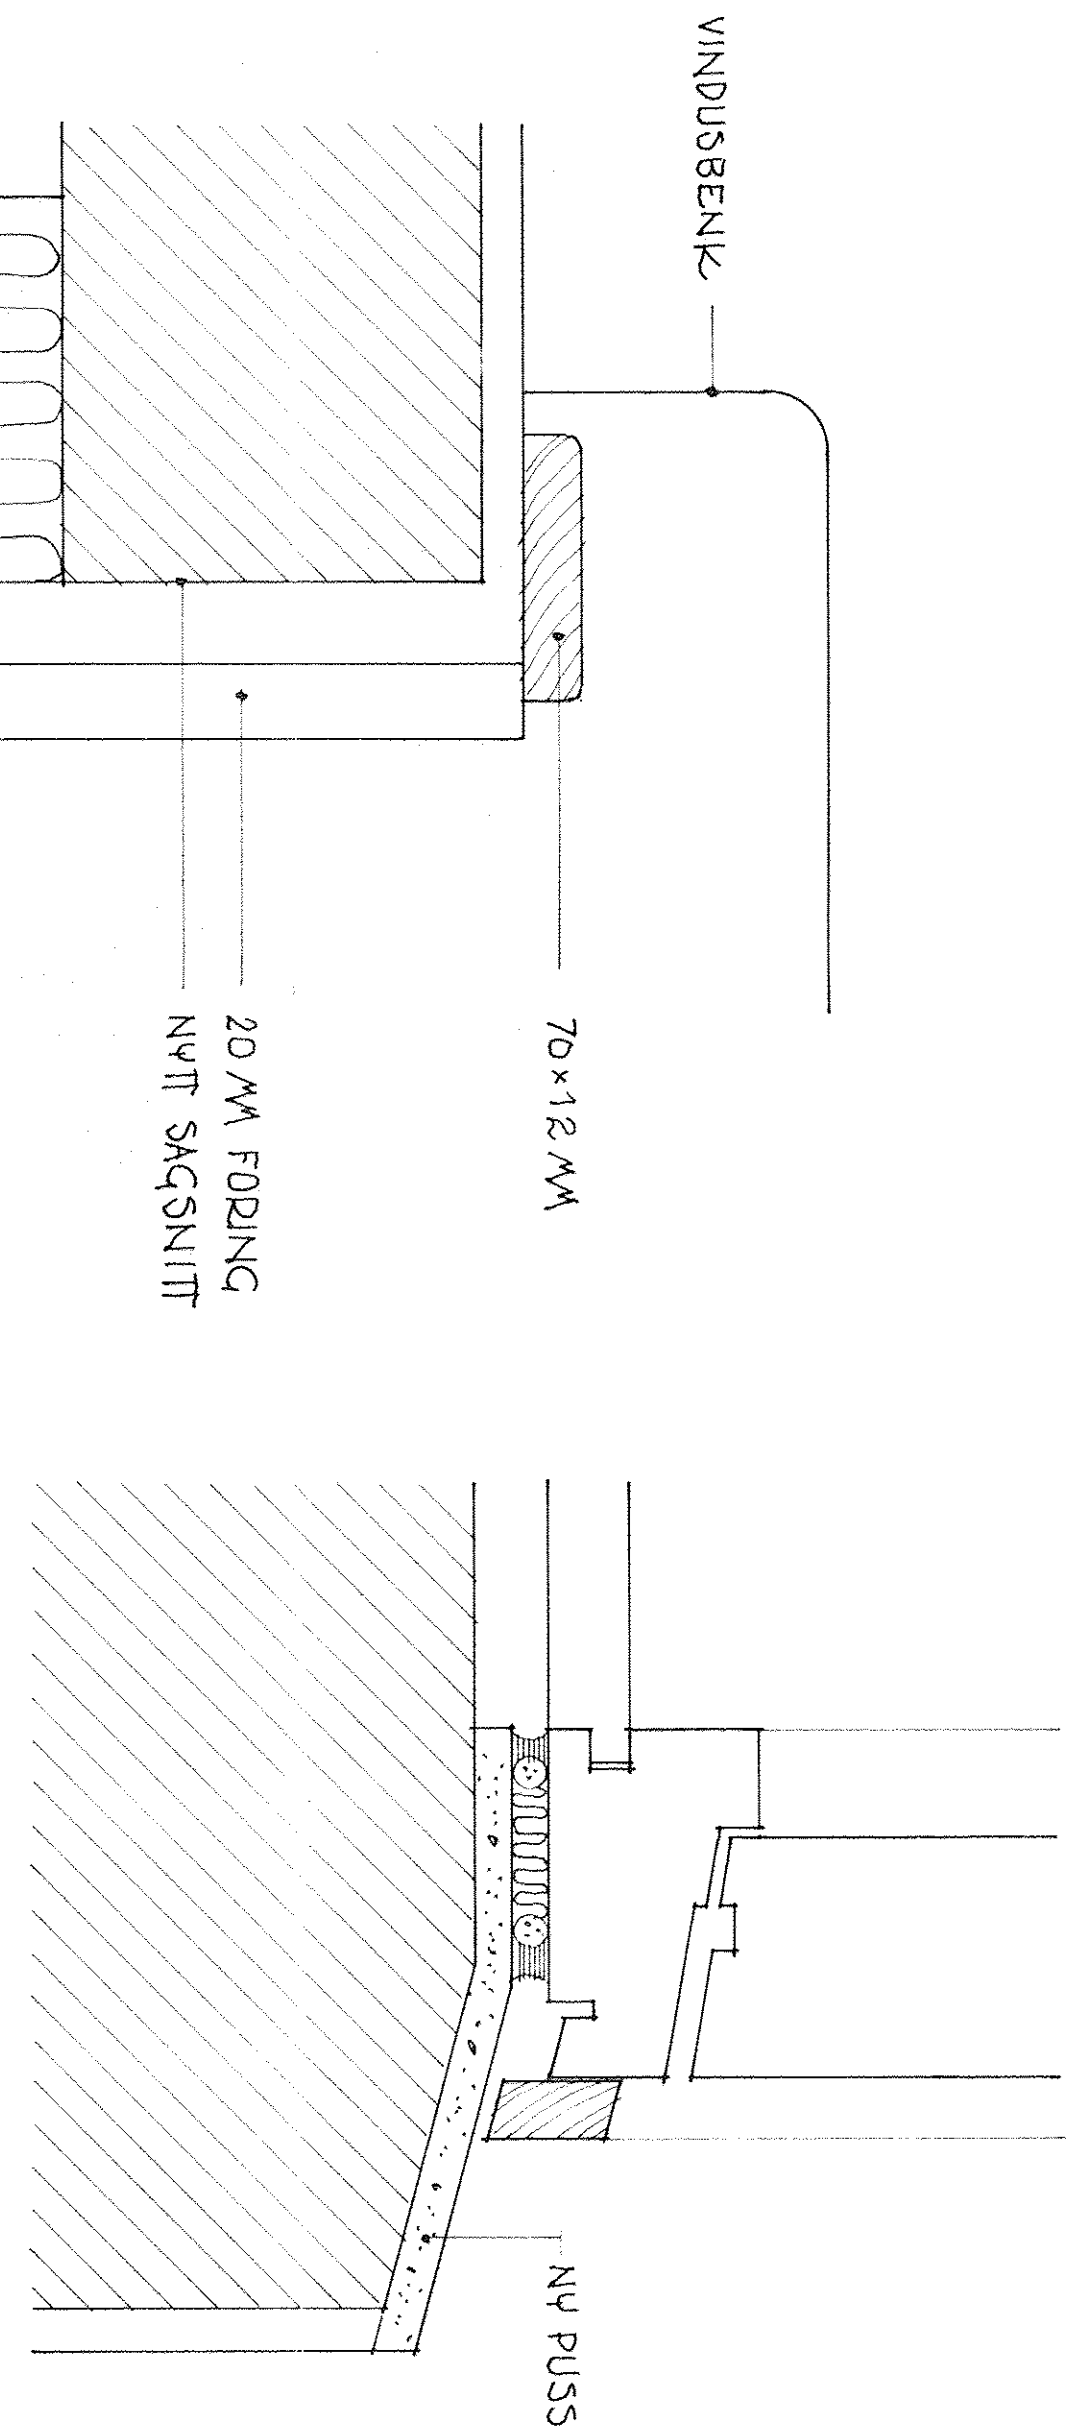
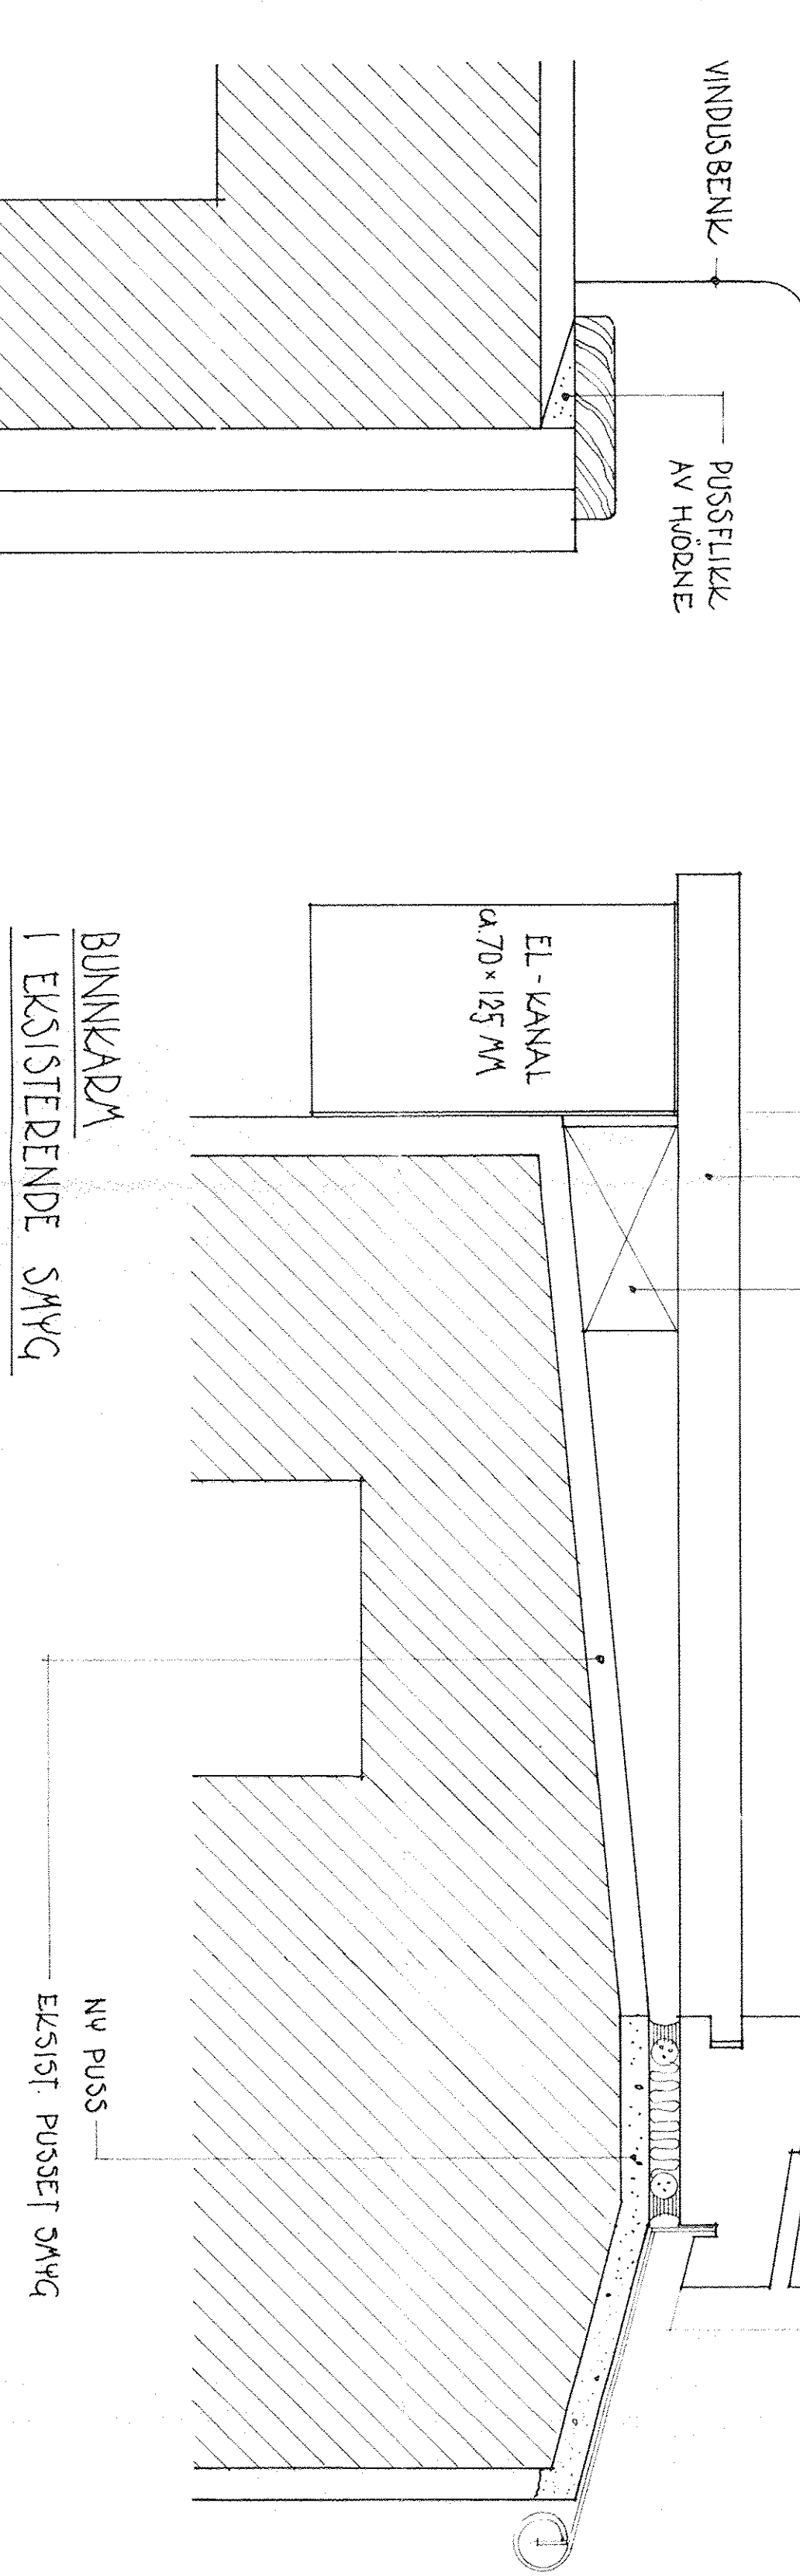
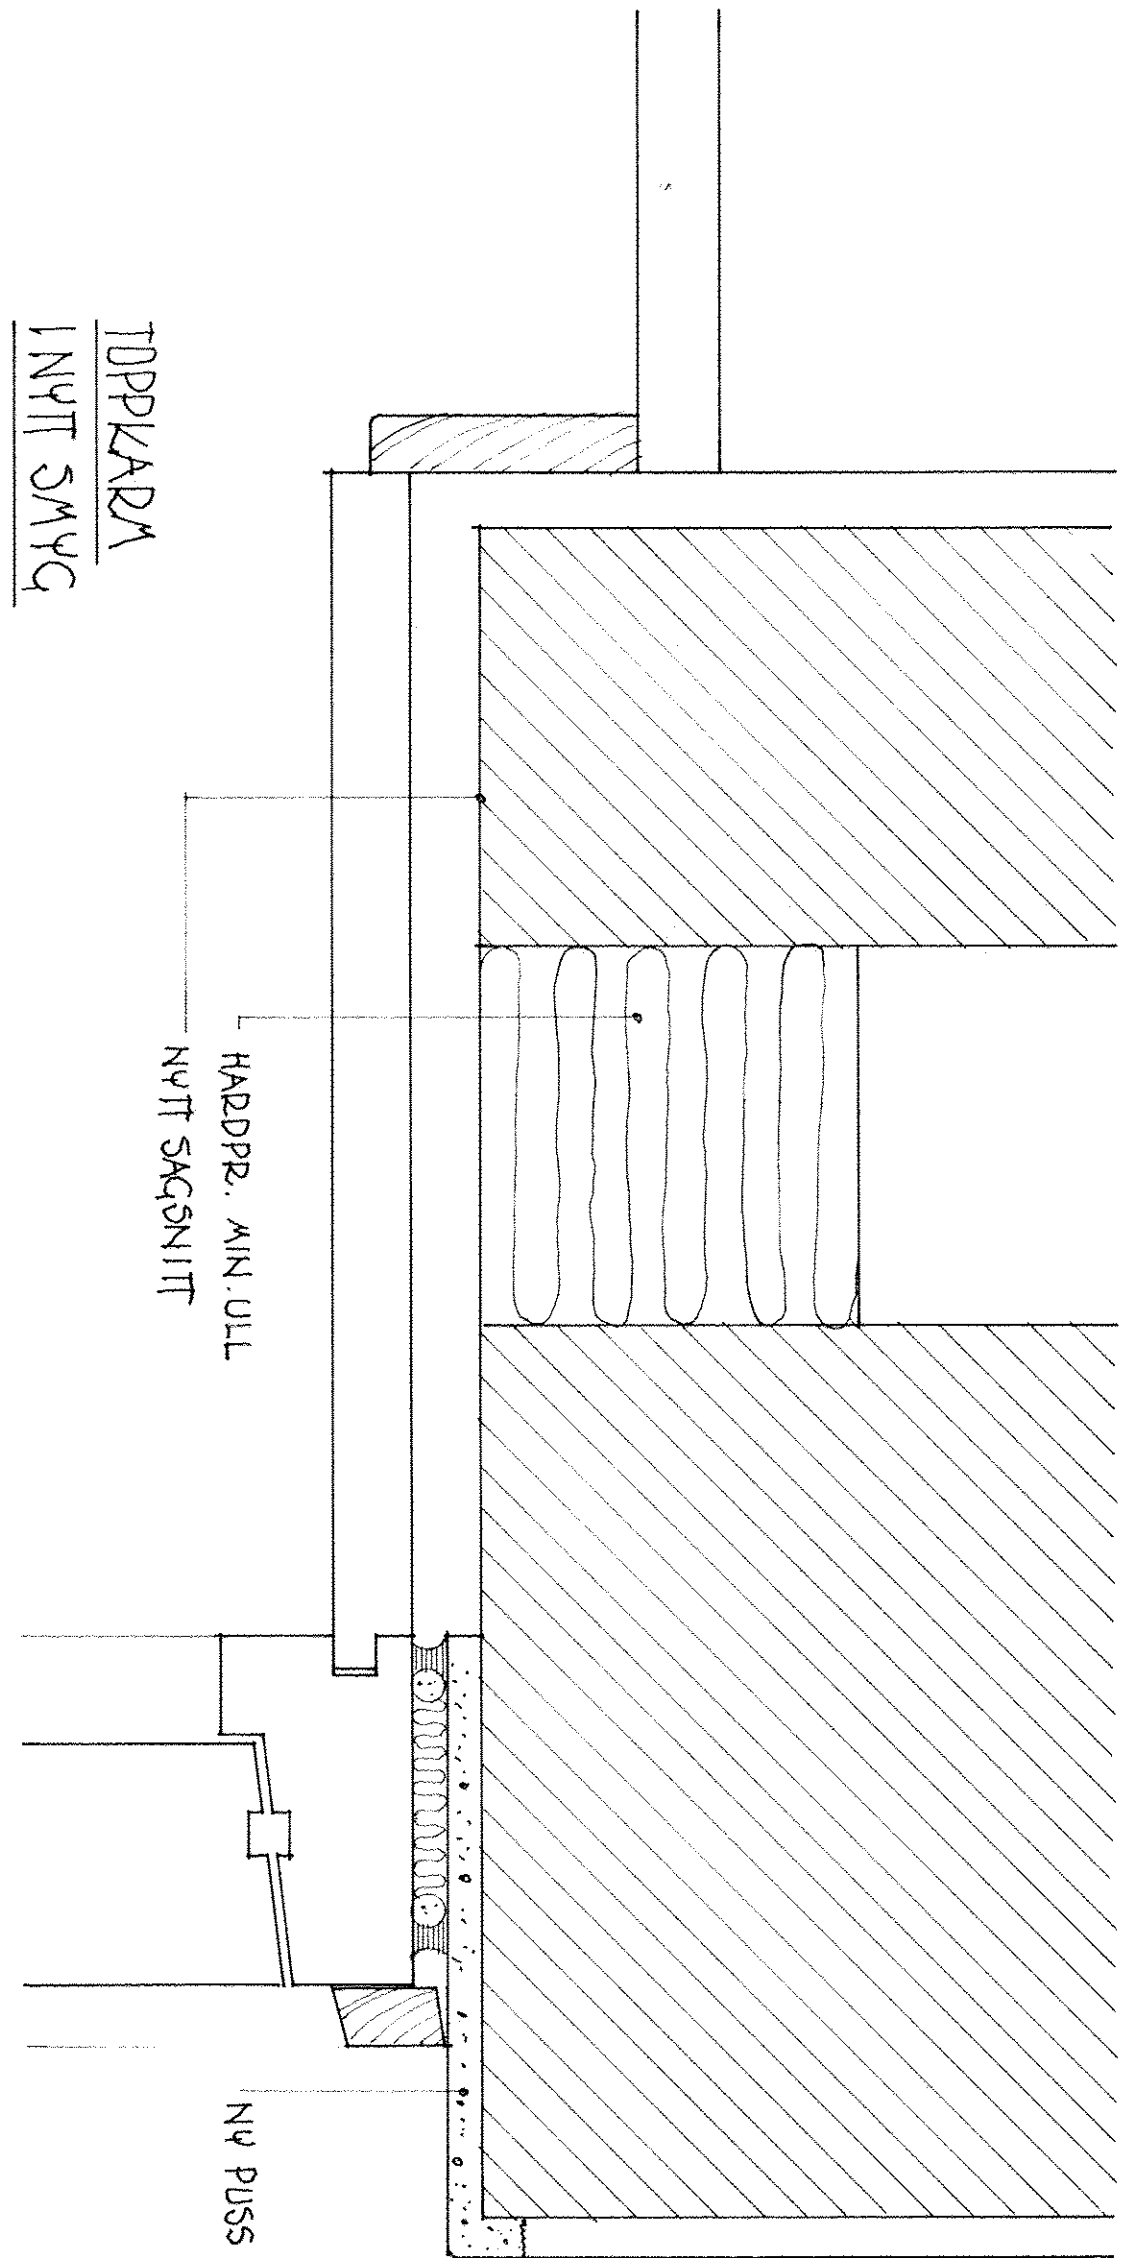


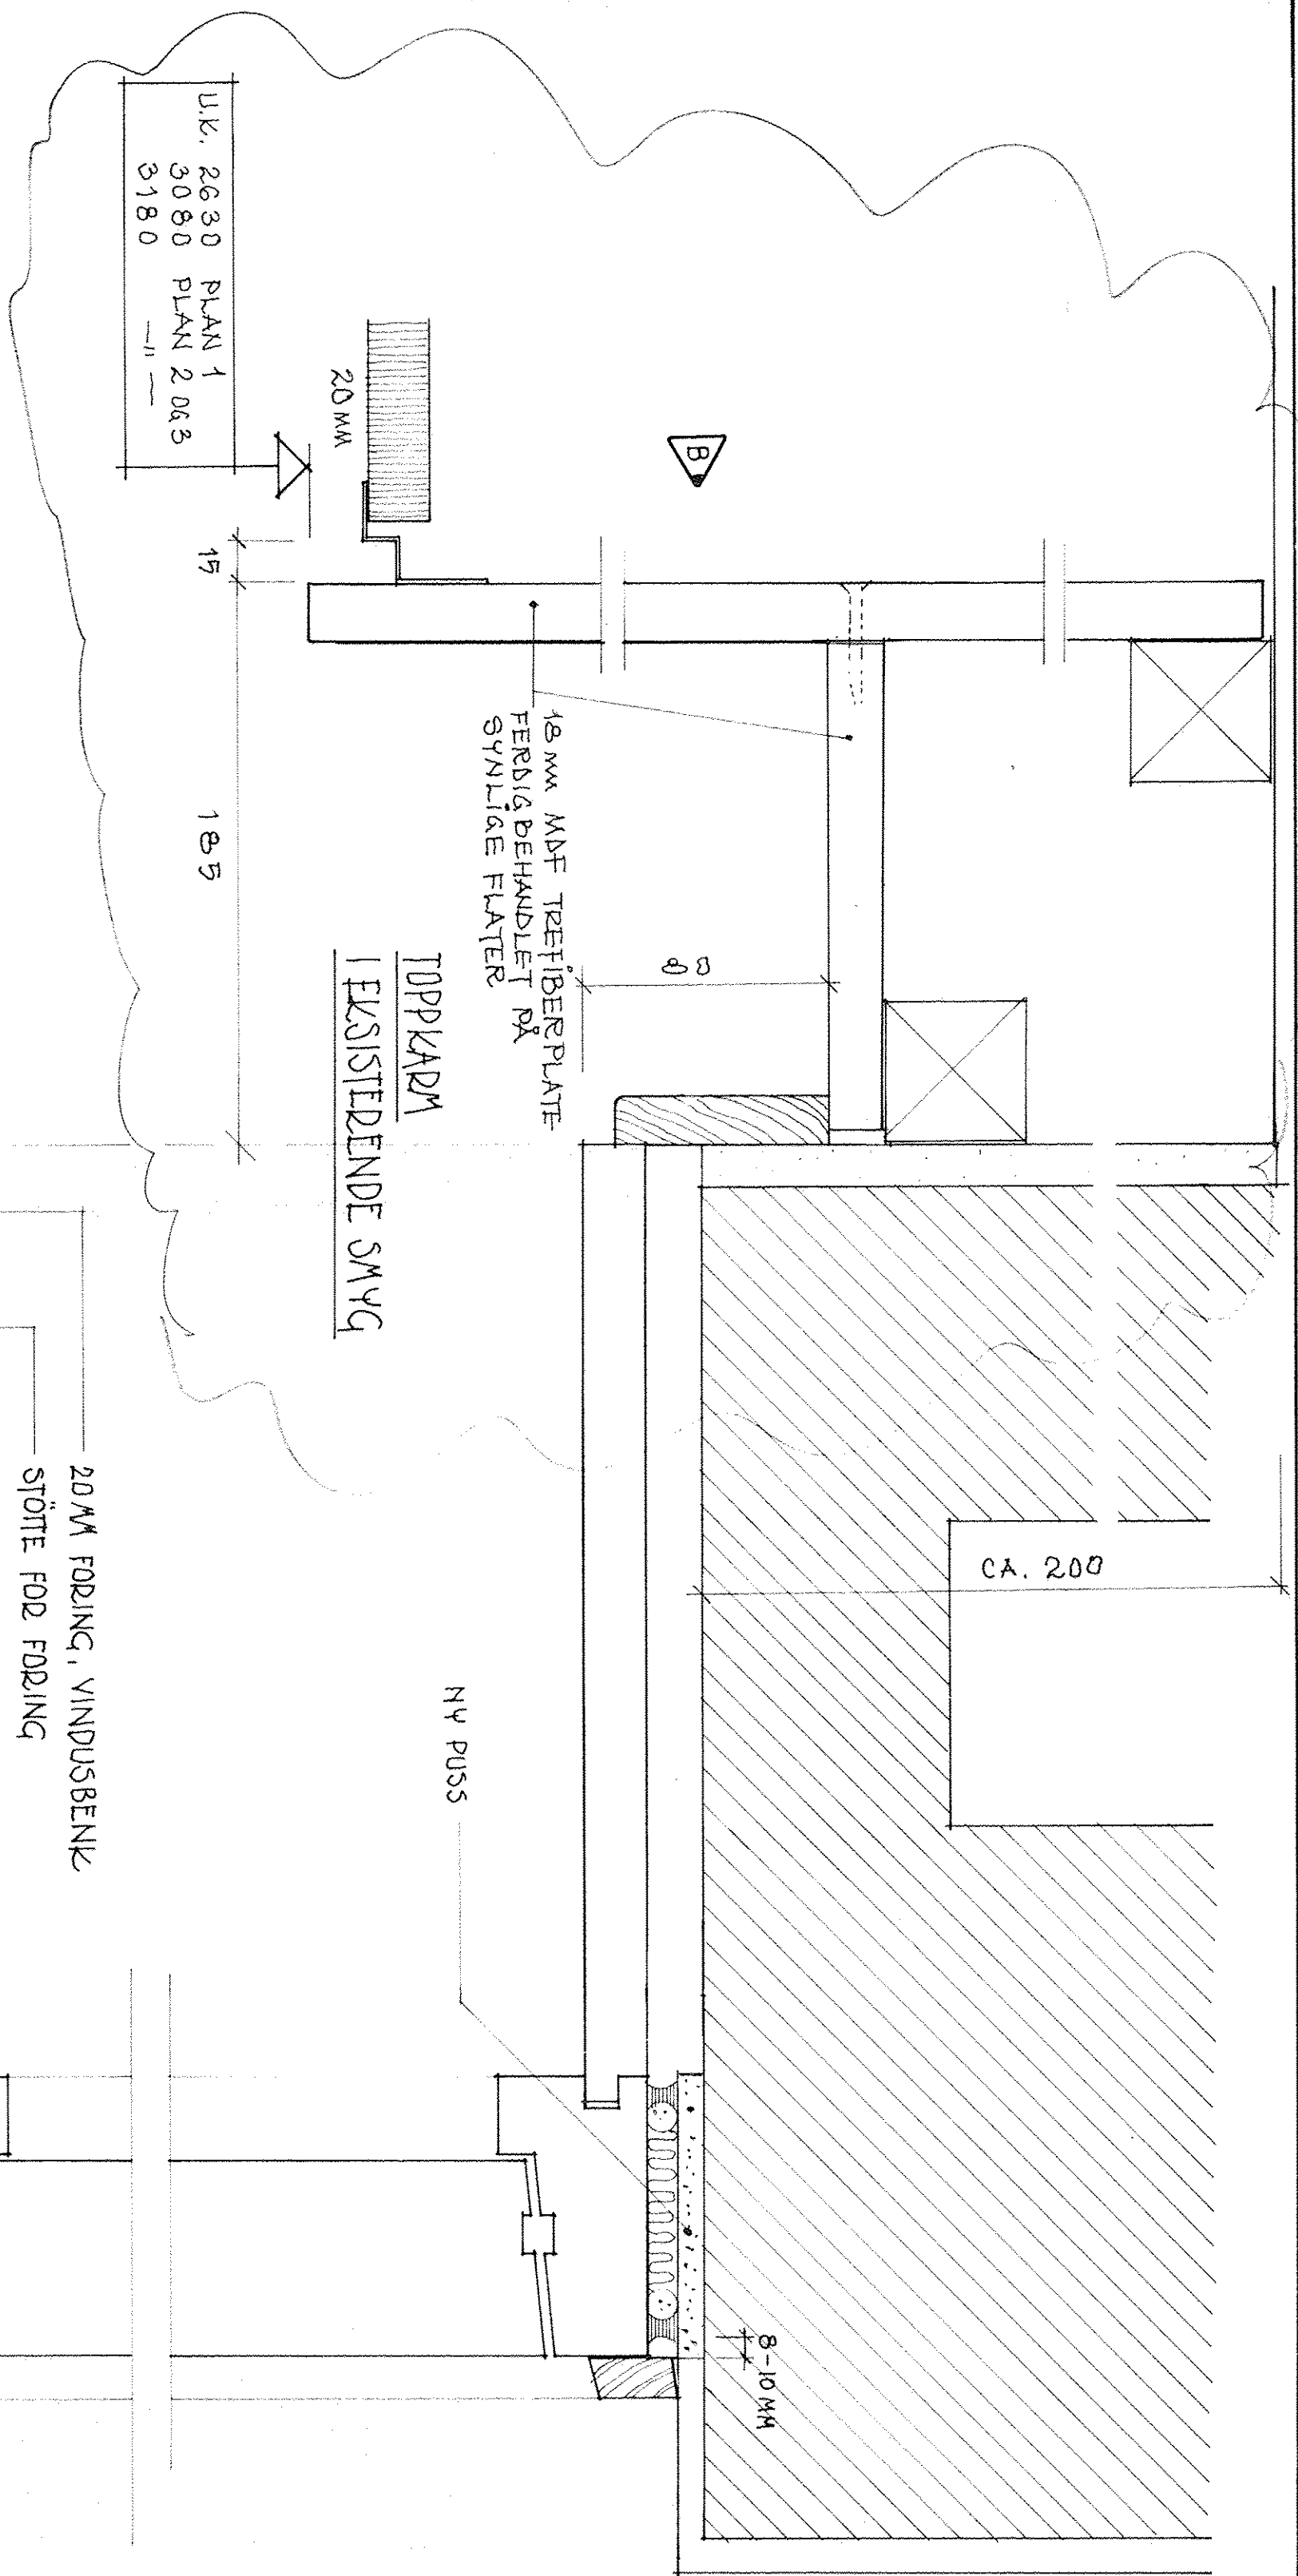

KORR. GÅRDINNETT	19.08.92	R.K.	B
ANBUD. ENTREPRISE 36/78 - A1	13.04.93	HGS	A
KORREKSJONER	DATO	SGN	REV.

TROMS FYLKESKOMMUNE
DET NYE FYLKESHUSET

☐ ARKITEKT
Arkitektkontoret Amundsen as
Storgt. 101, 9000 Tromsø
Tlf. 083 - 84 553
Fax 083 - 88 885

☐ BYGGETEKNIKK
Sivung, Øivind Hermansen
Gjernegst. 32, 9000 Tromsø
Tlf. 083 - 84 072
Fax 083 -

☐ VS-TEKNIKK
Sivung as
Storgt. 101, 9000 Tromsø
Tlf. 083 - 88 007
Fax 083 - 88 729

☐ ELEKTROTEKNIKK
El-prosjekt as
Fidra, 13
Tlf. 083 - 88 007
Fax 083 - 88 098

14 15

12 10 09 08 07 06 05 04 03 02 01

SARBER:	TEGN:	MAL:	DATO:	REV:
B. AMUNDSEN	T. R. K. C. H. T.	1 - 2	3.3.93	47
INNSETTINGSDETALJER	INNSETT.	A ■ 03 ■ 300	B	
VINDUER	FAG	BYGG	TYPE	