



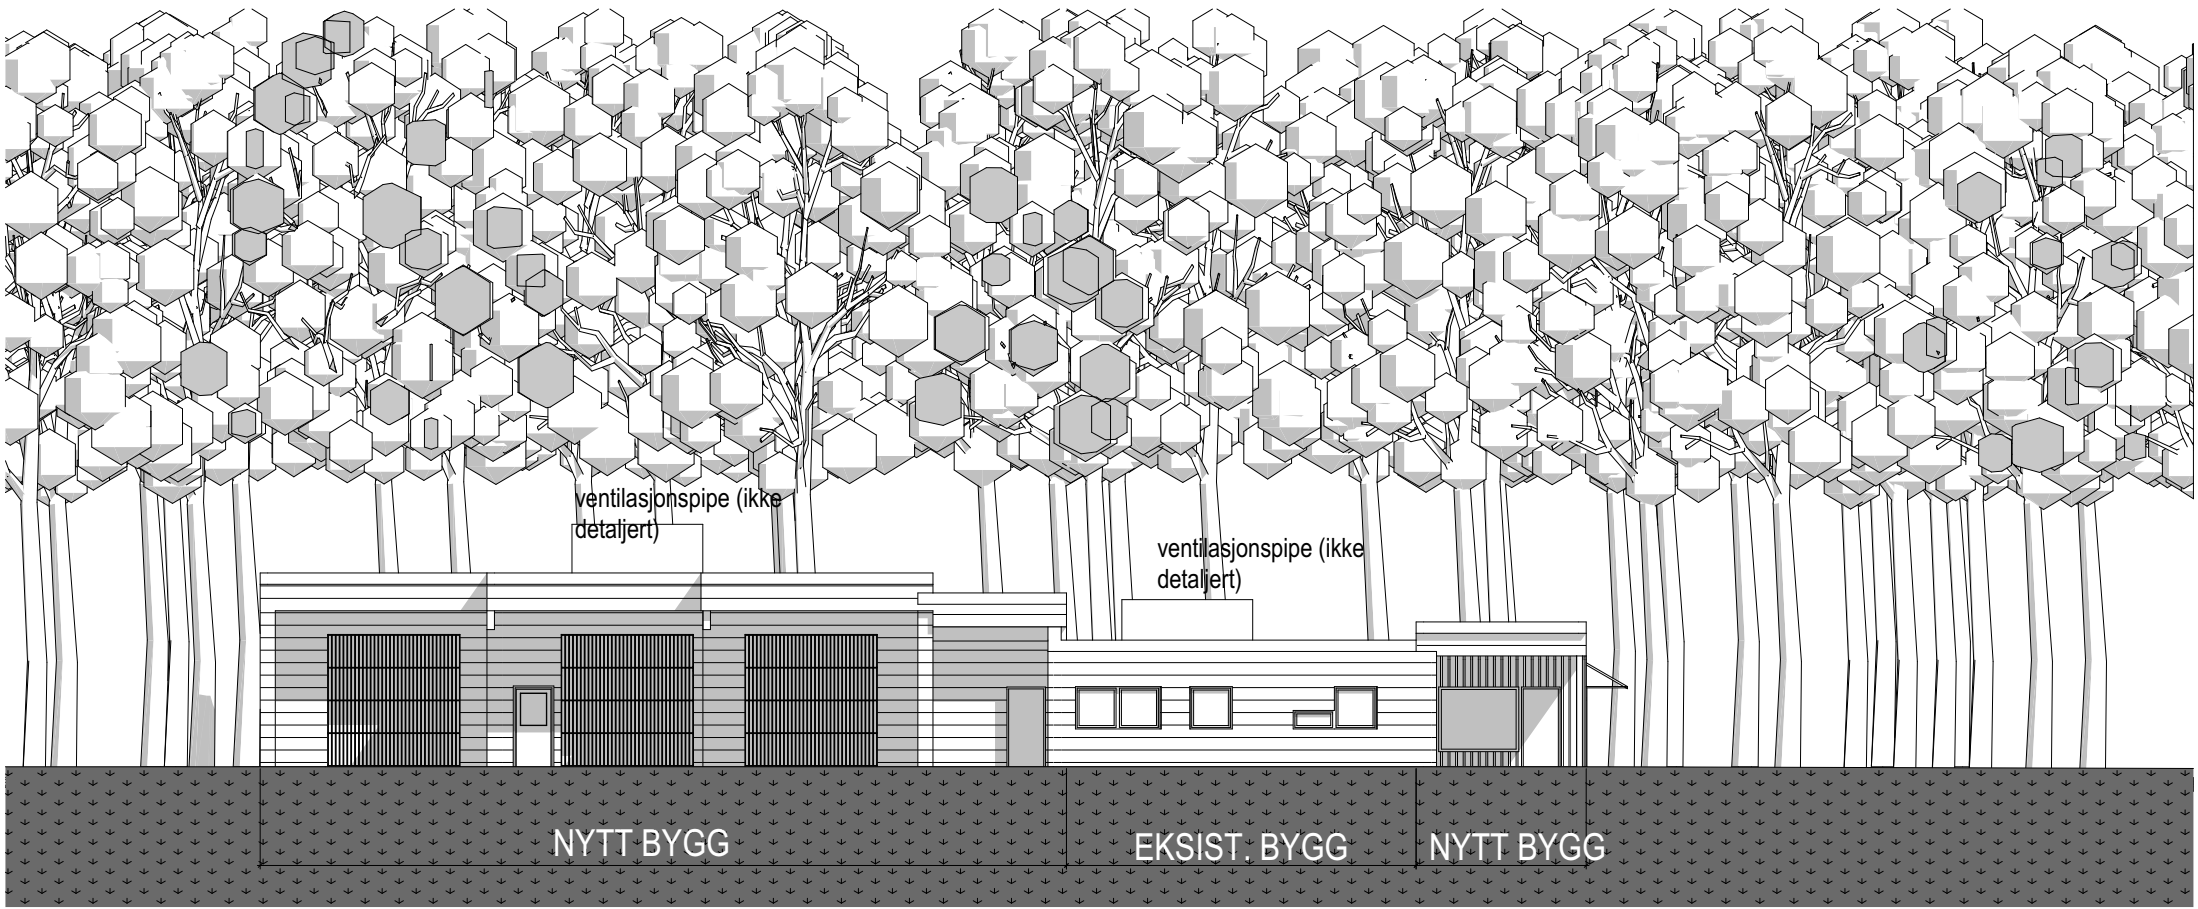

FASADE SØR DRIFT_KONTOR

1:200

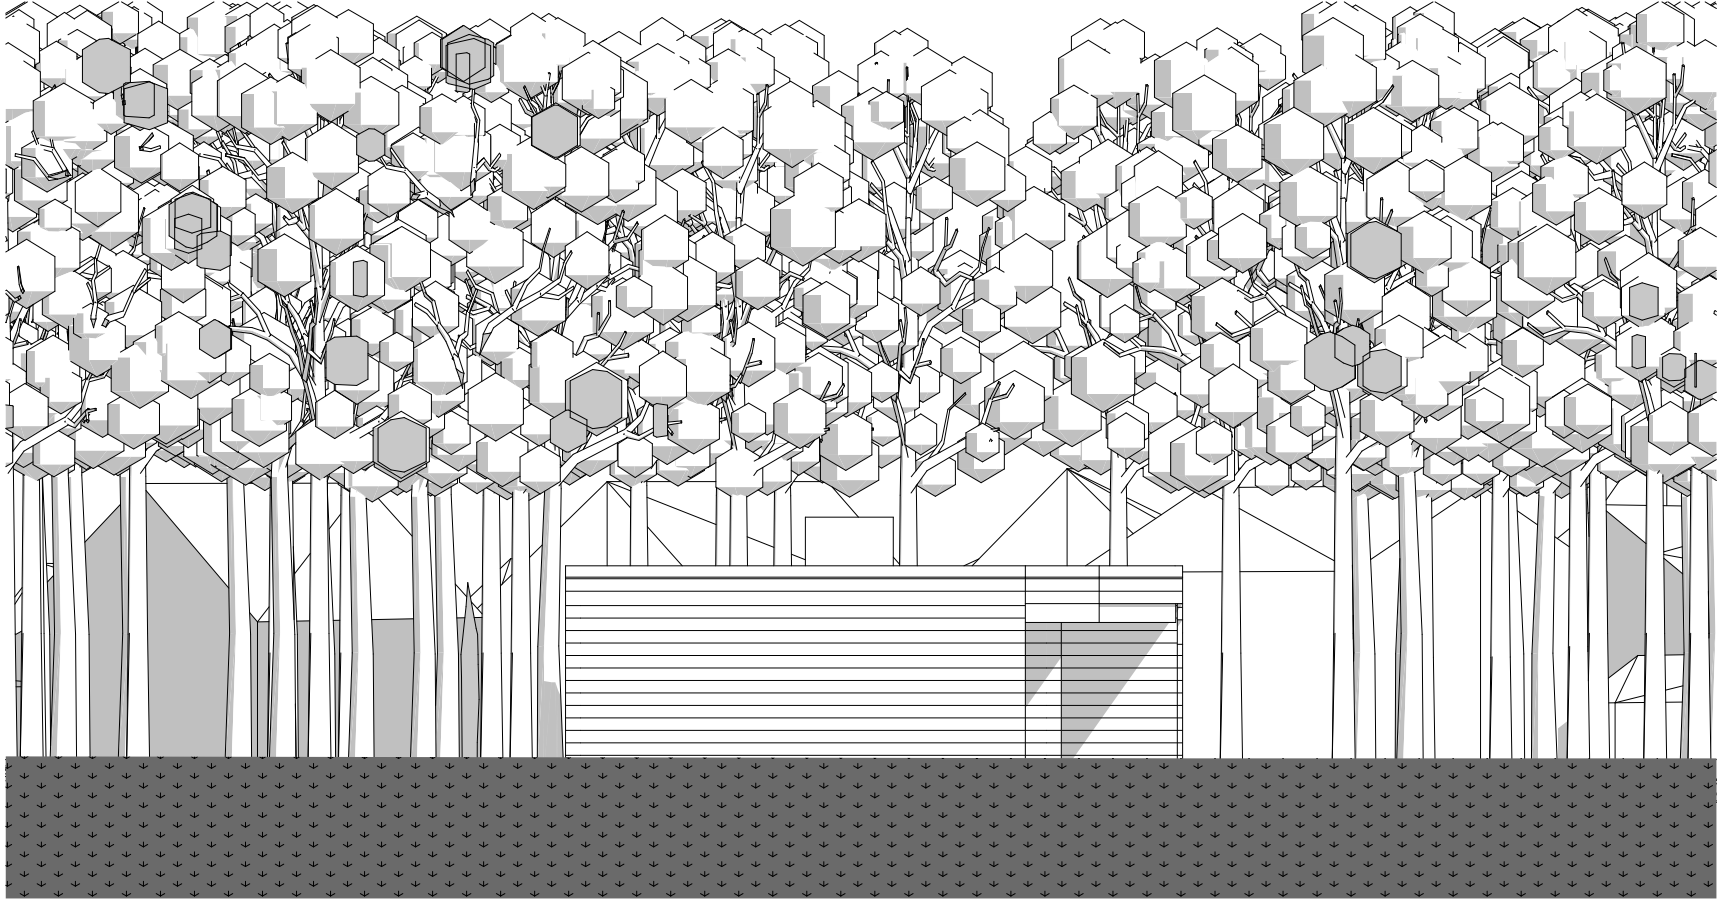

FASADE VEST DRIFT_KONTOR

1:200