



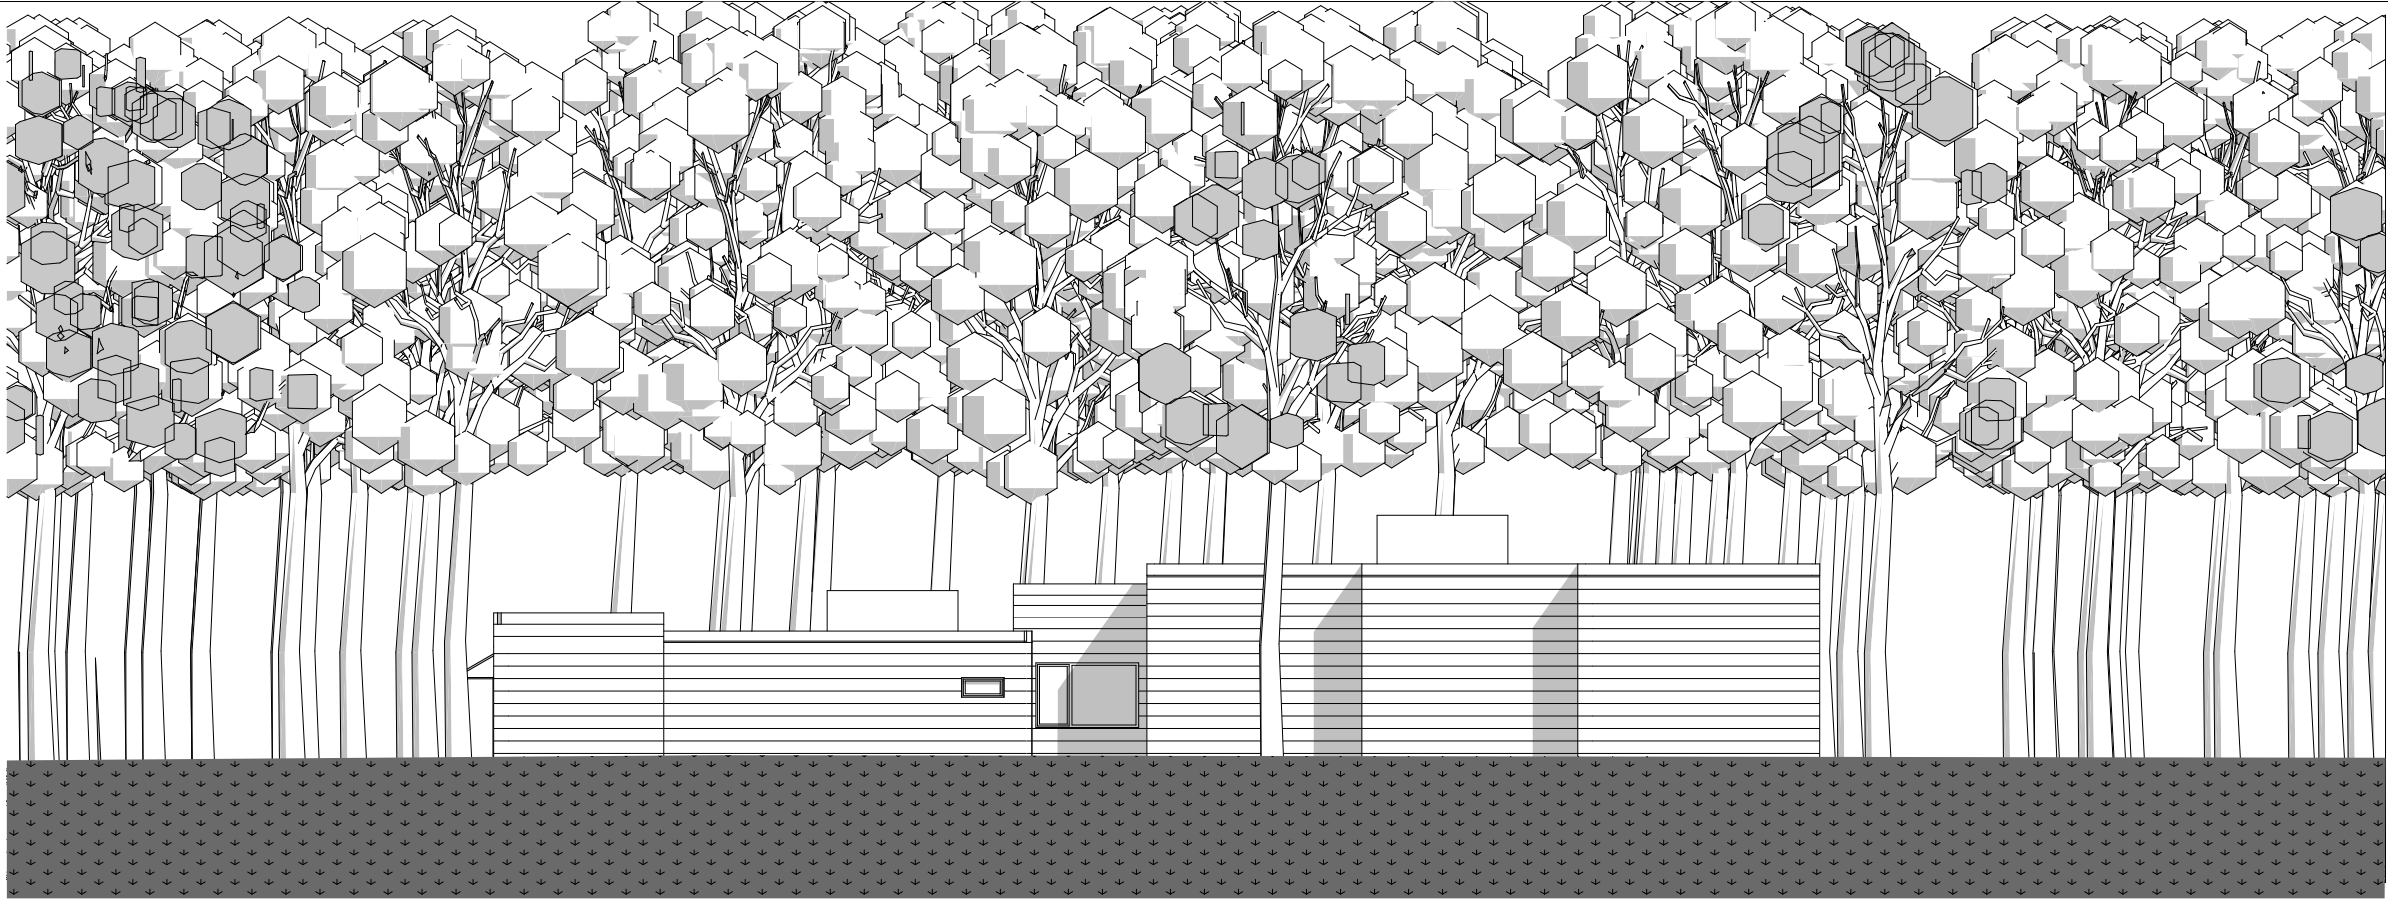

FASADE NORD DRIFT_KONTOR

1:200

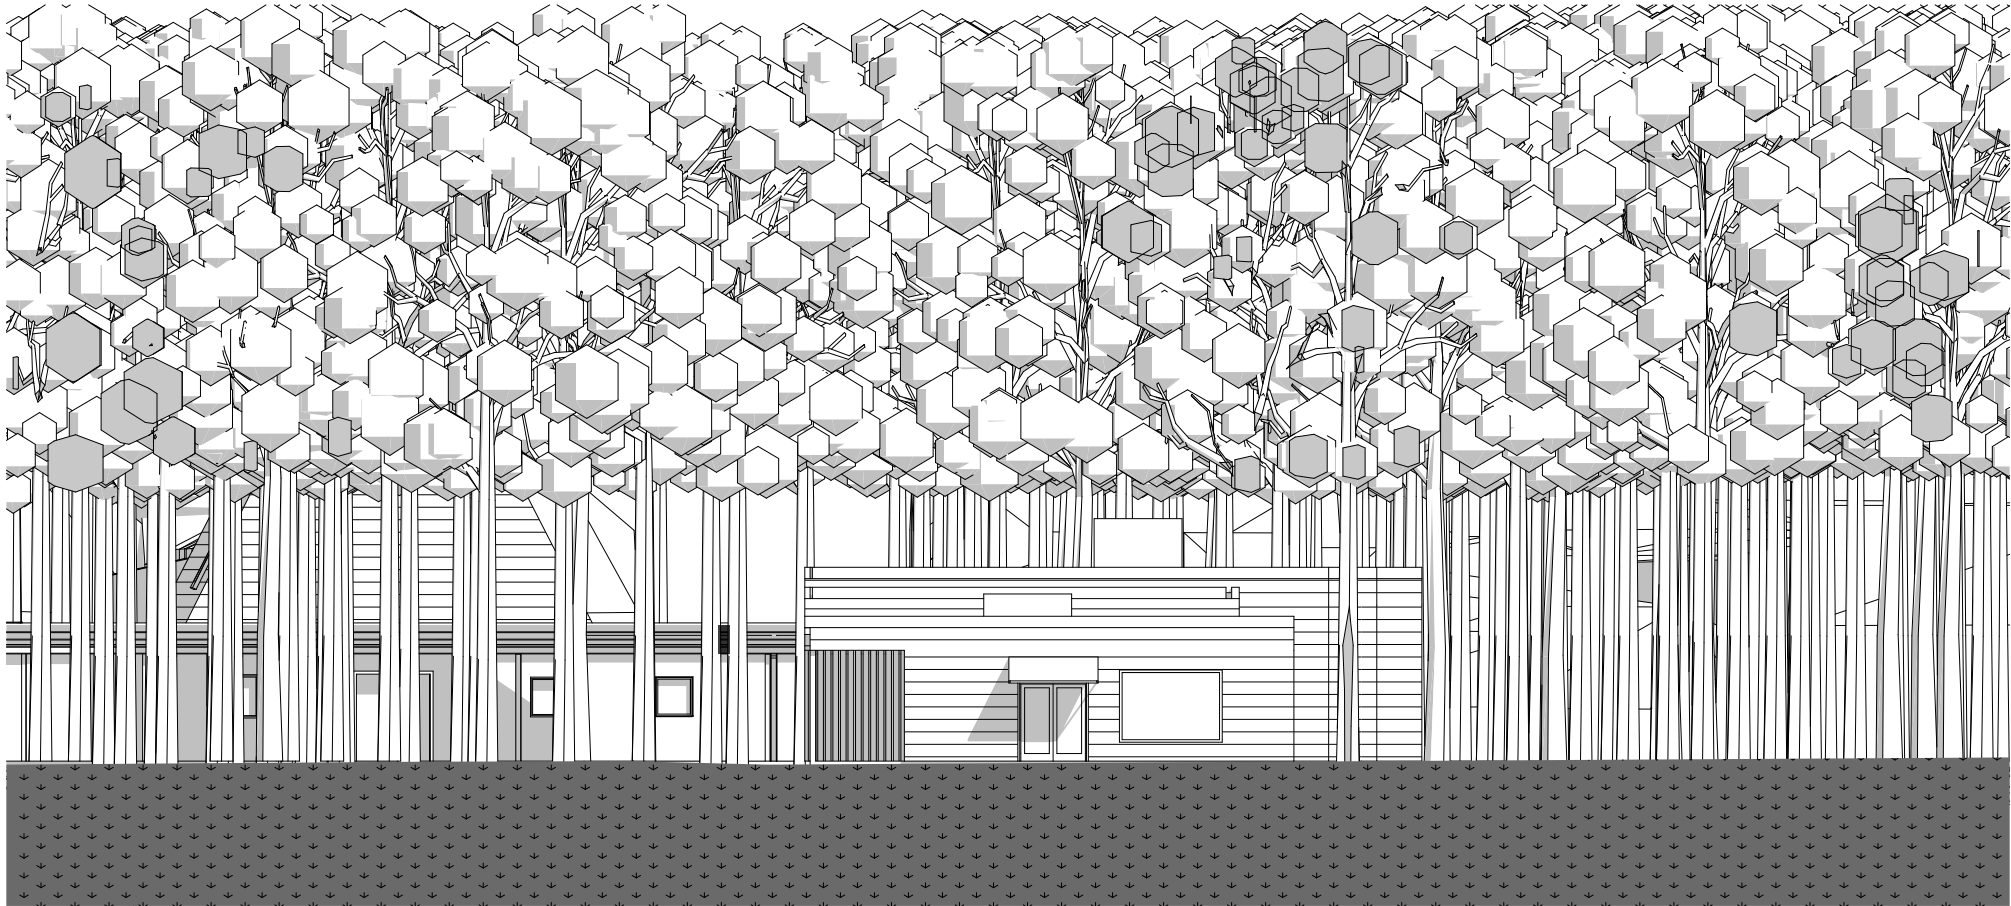

FASADE ØST DRIFT_KONTOR

1:200