


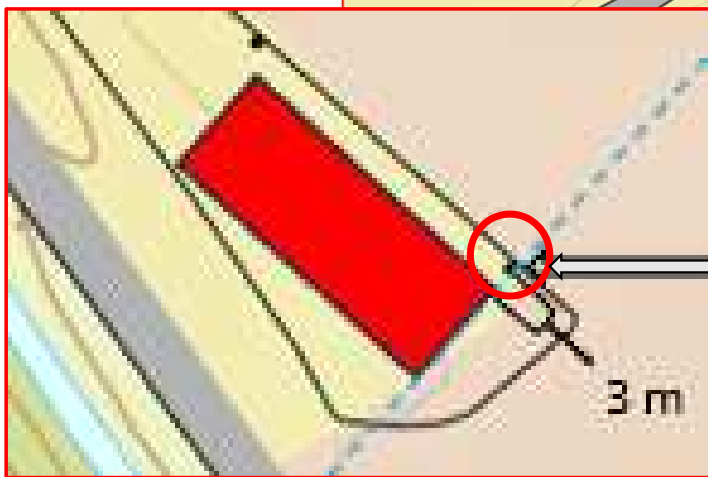



SITPLAN

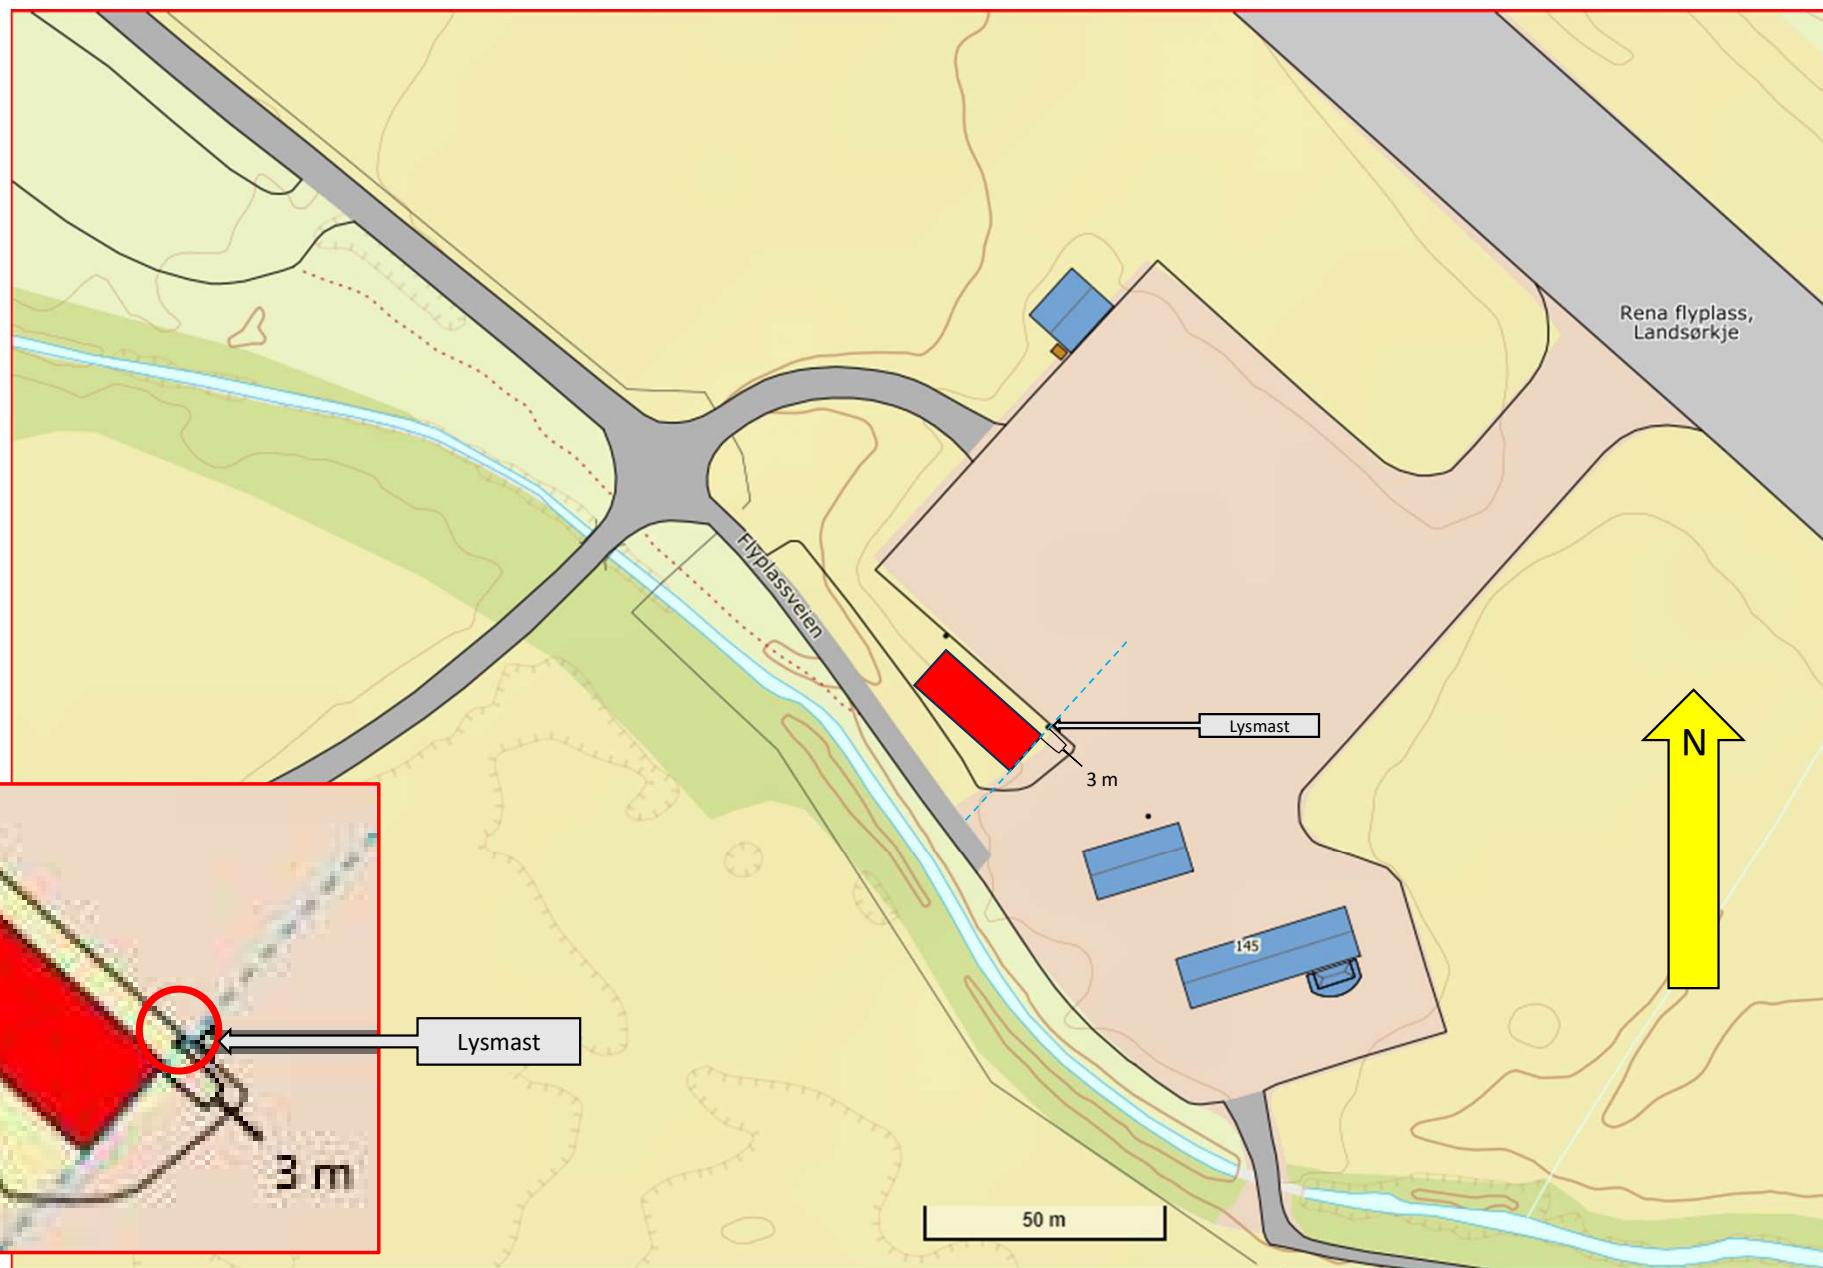

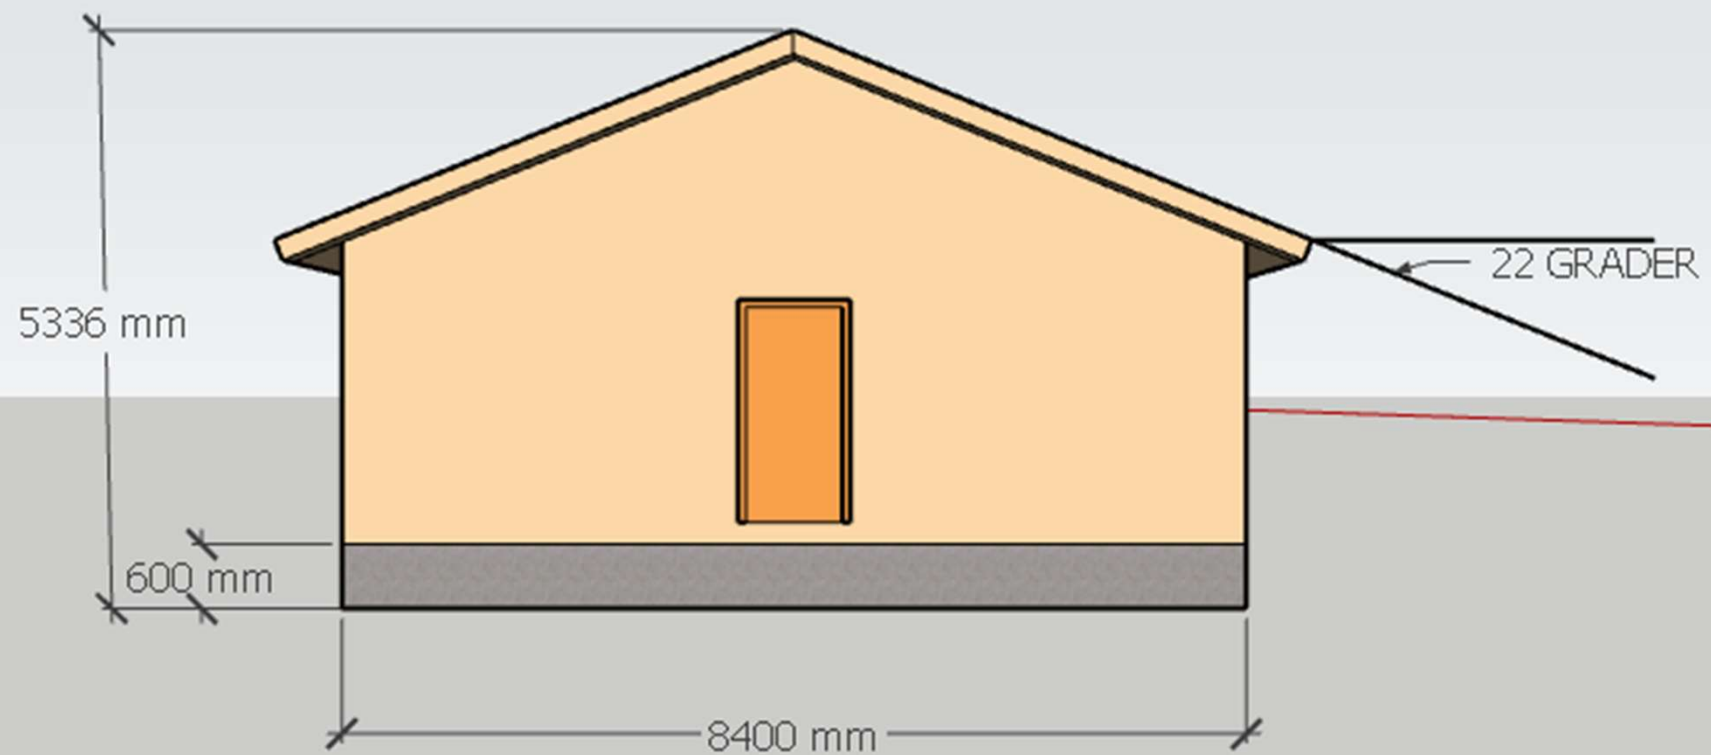


FASADE SYD

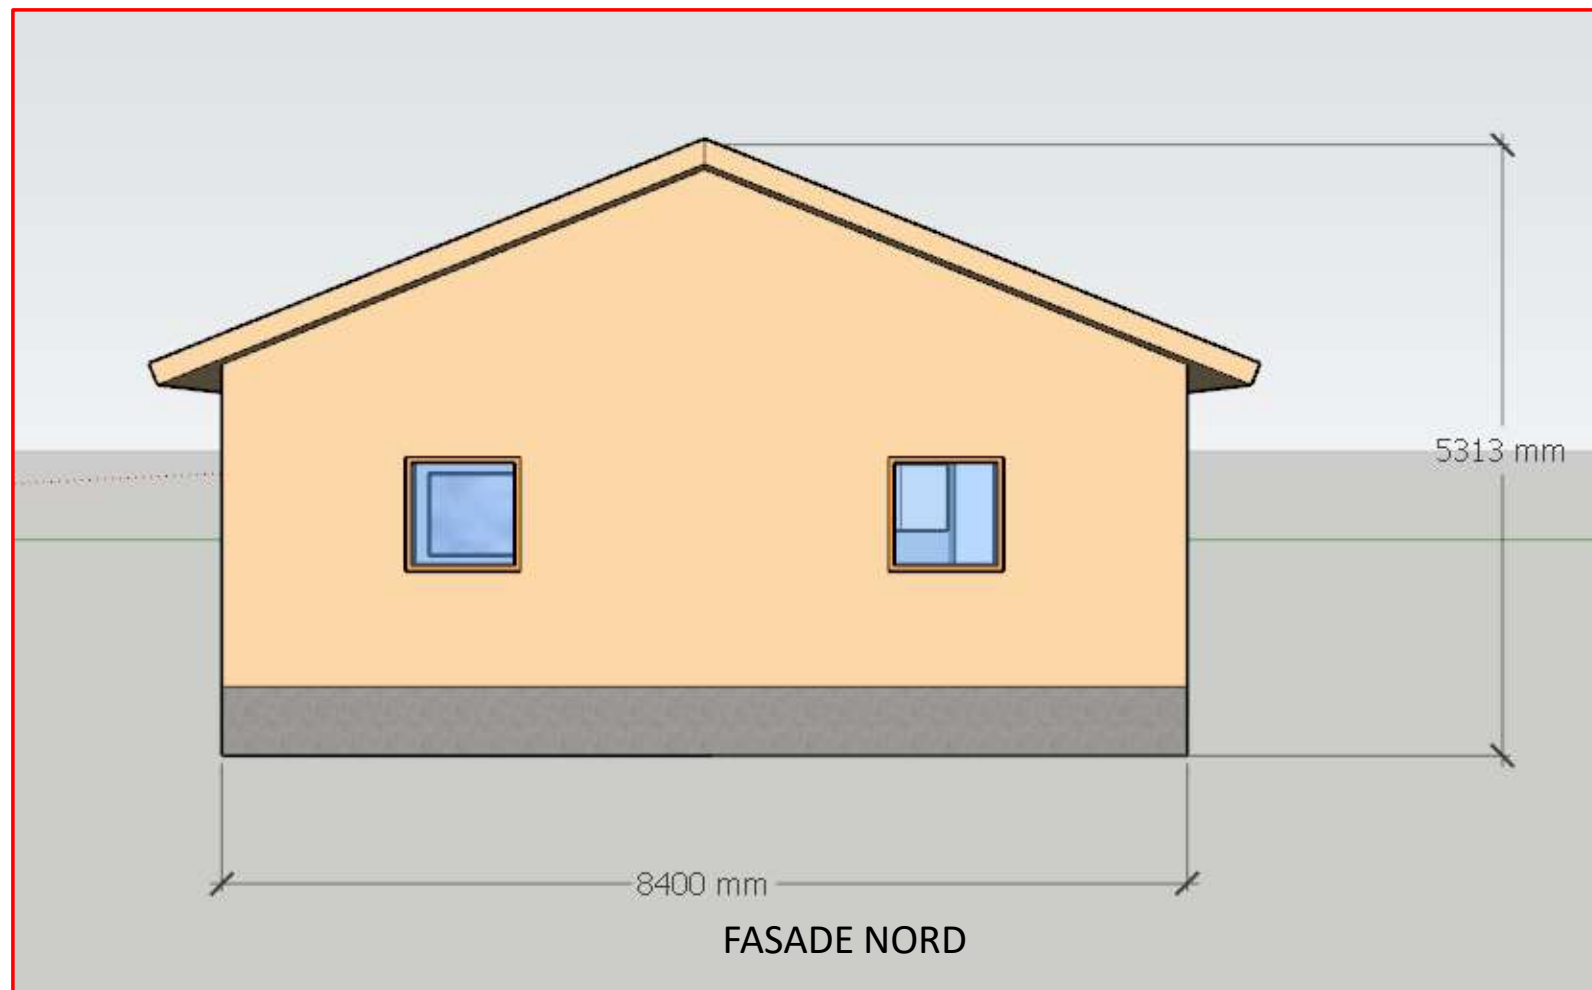


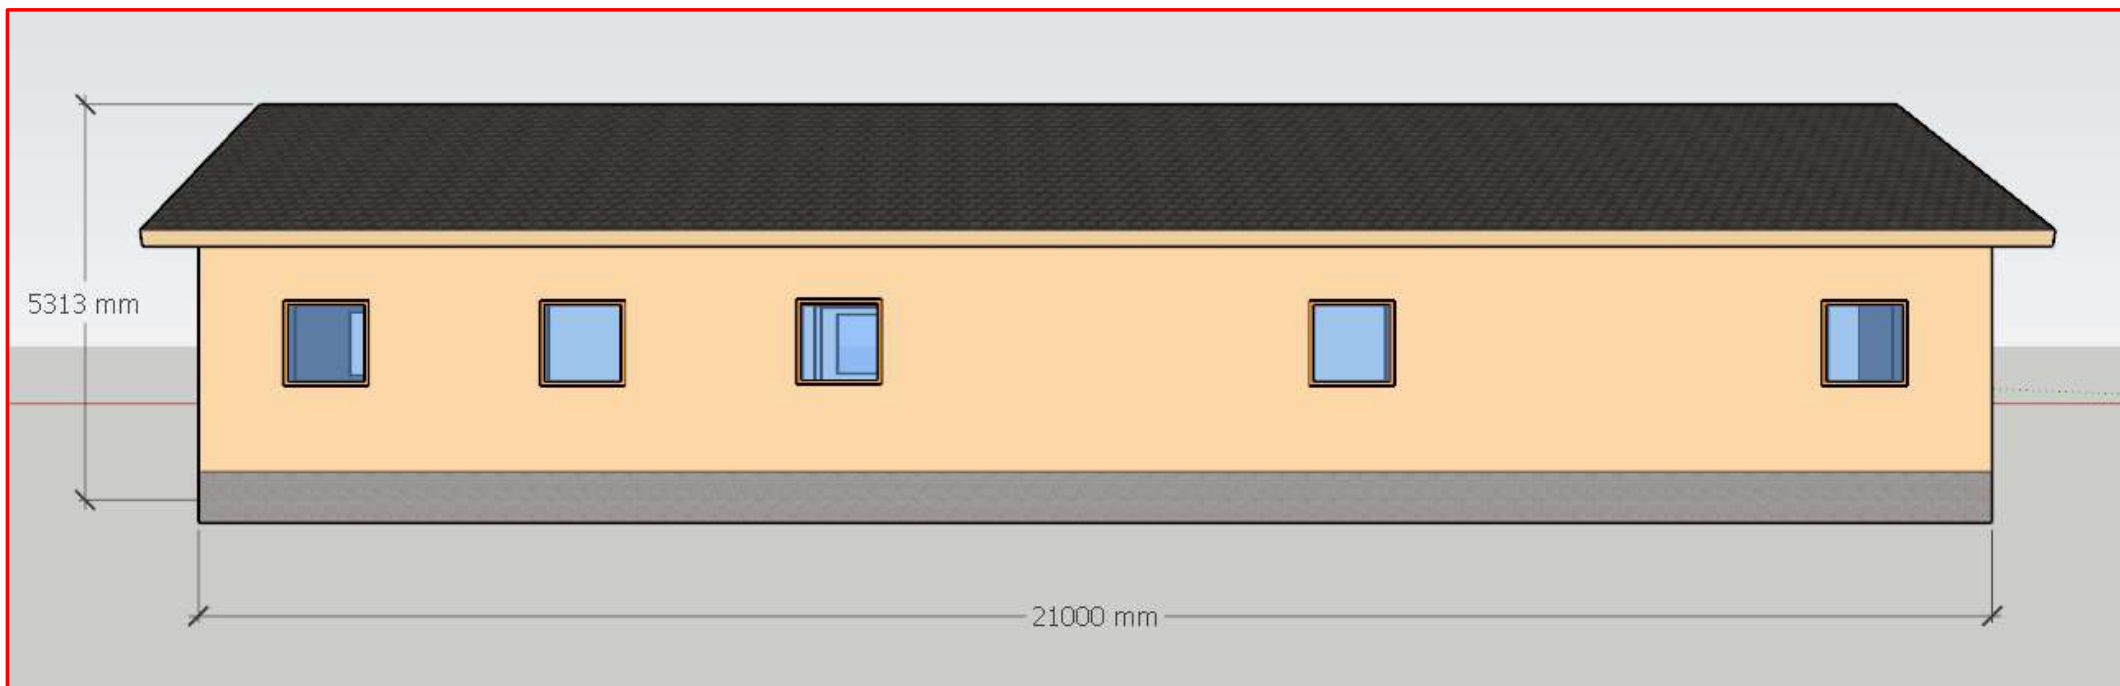


FASADE VEST

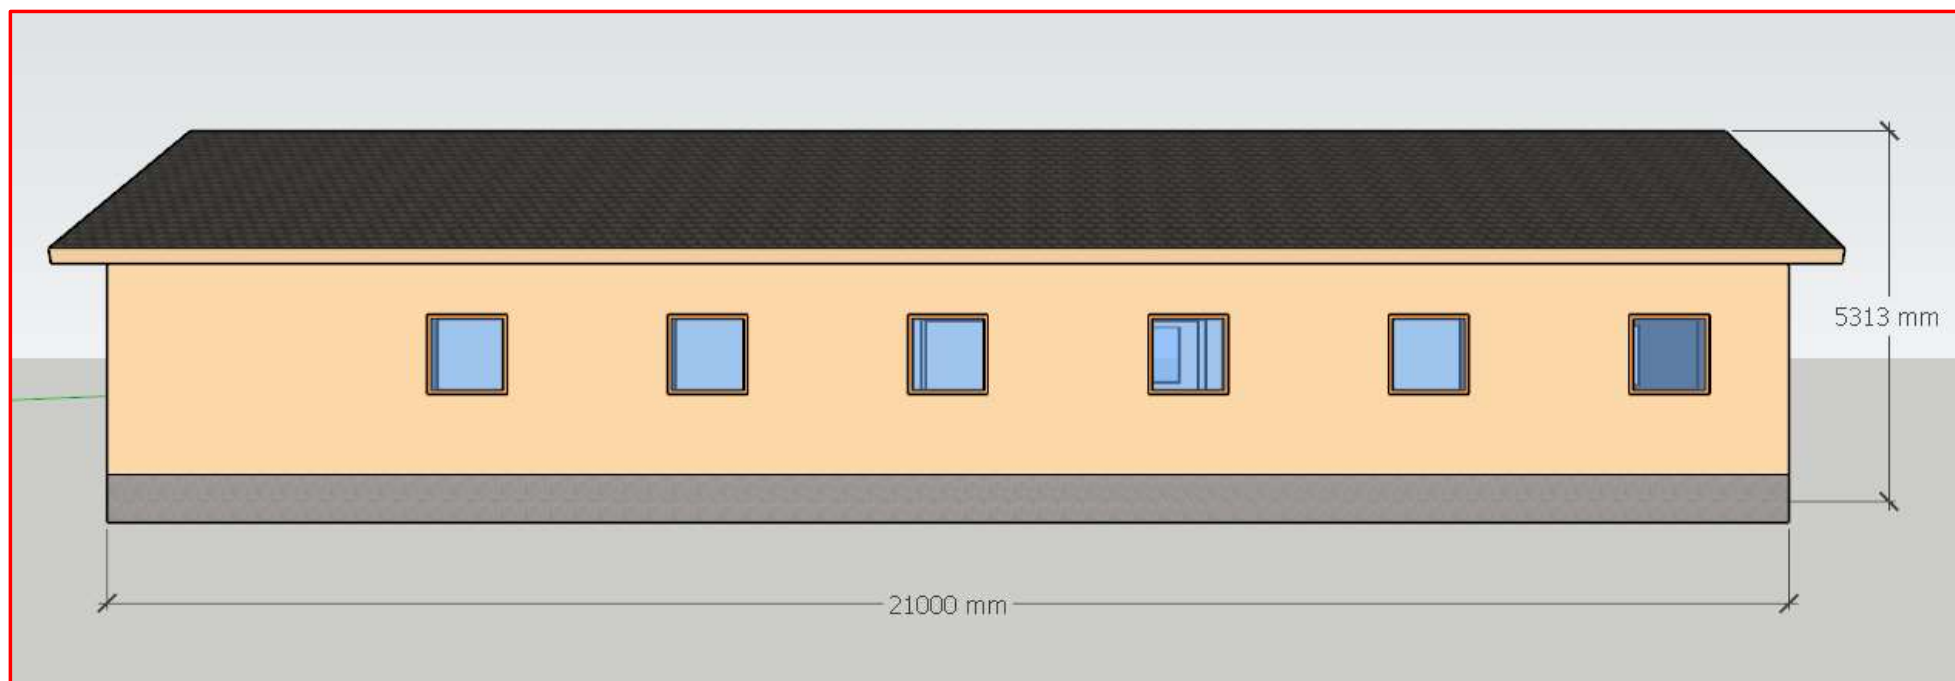


FASADE ØST

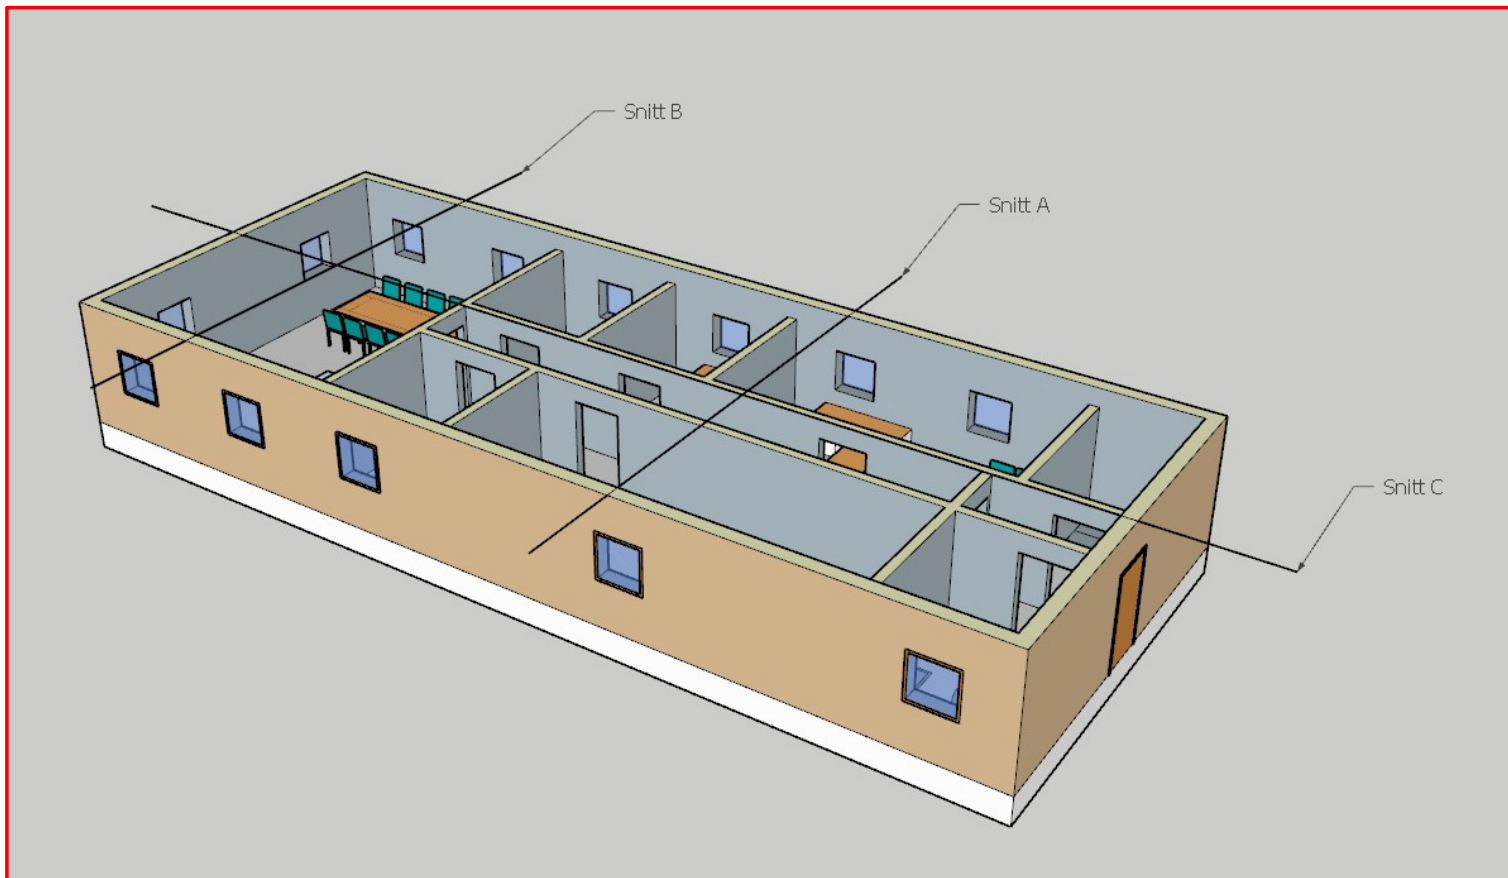


SNITT

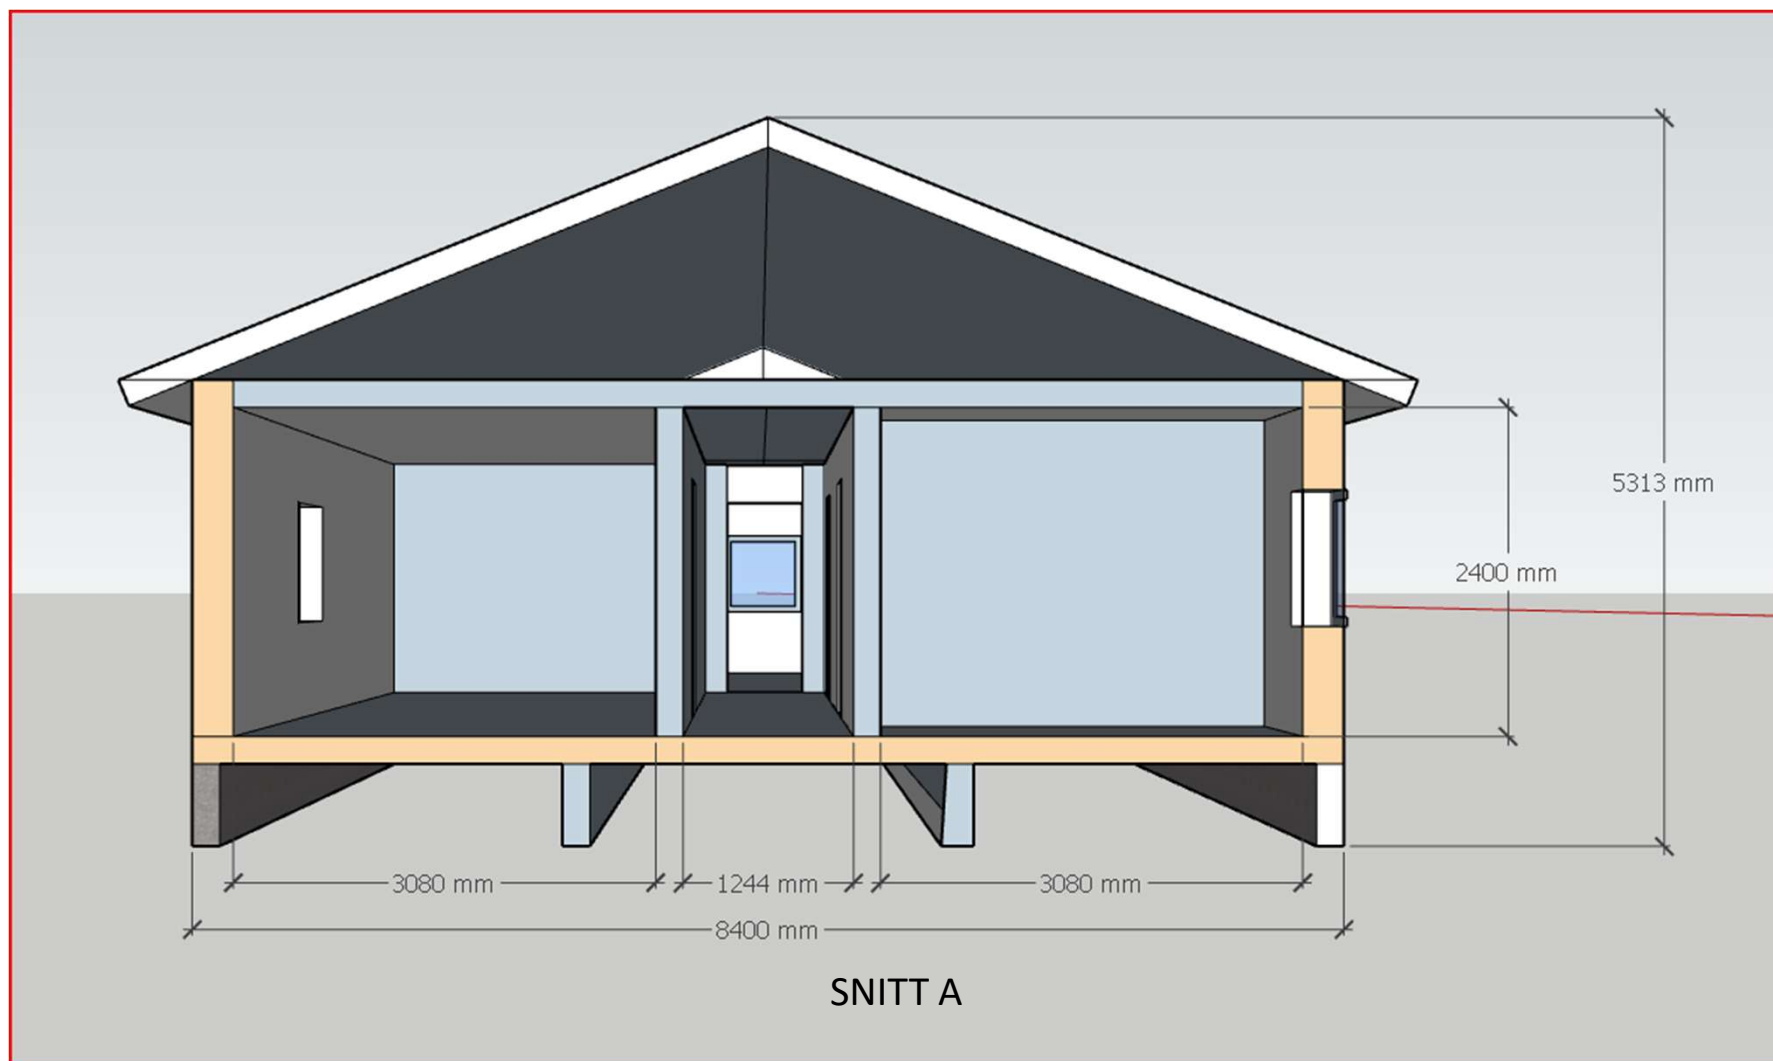

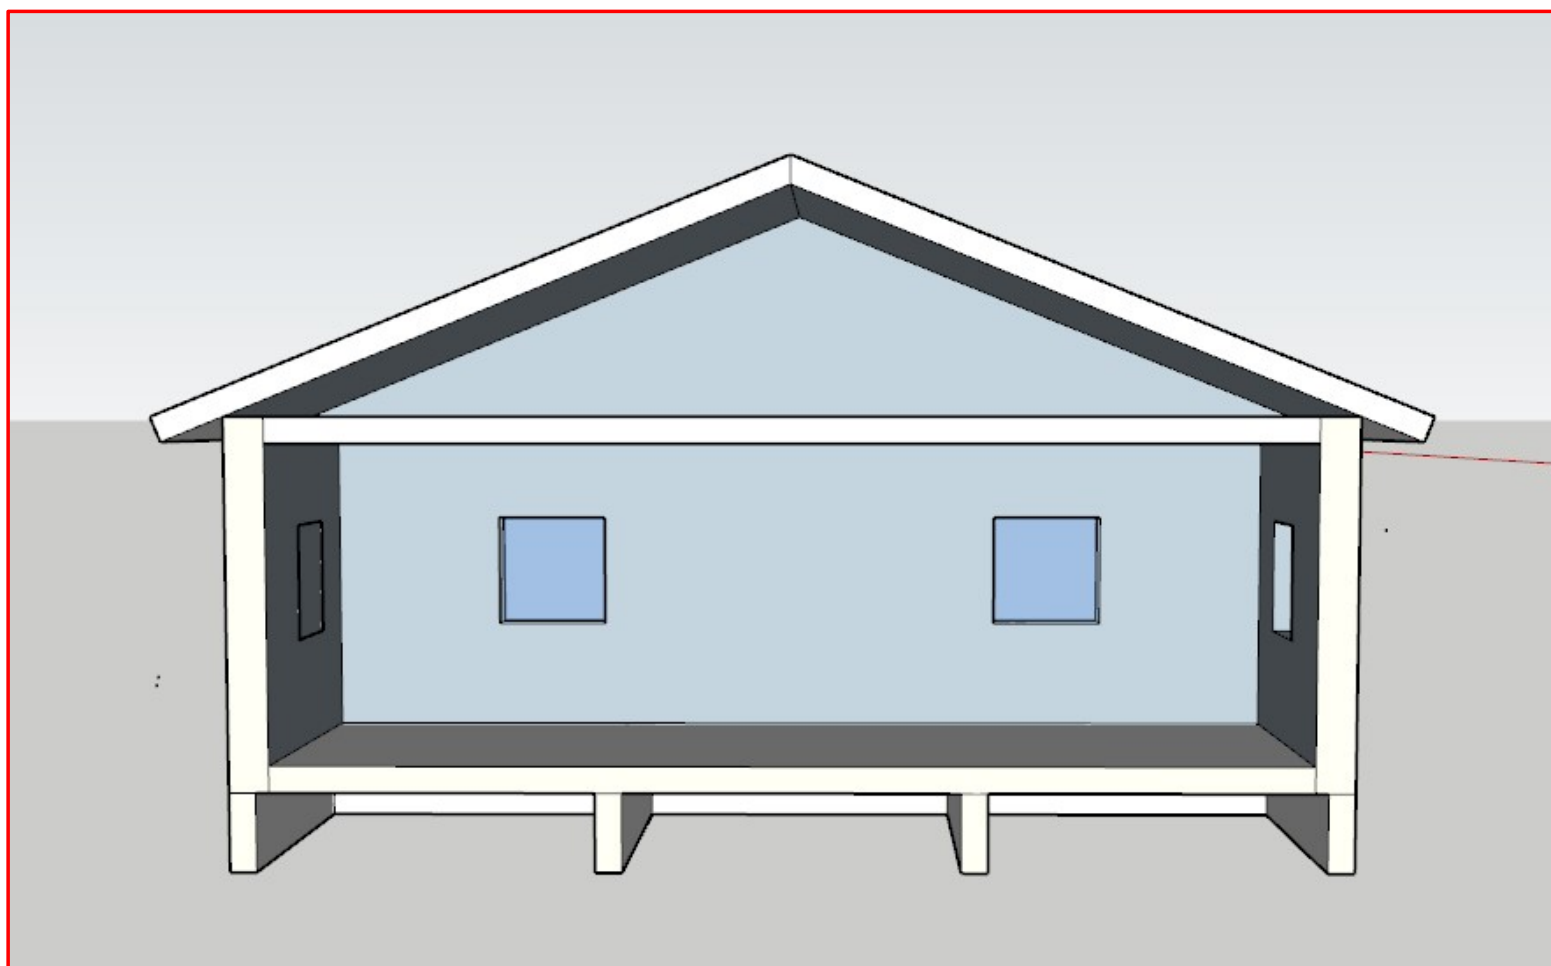

SNITT B

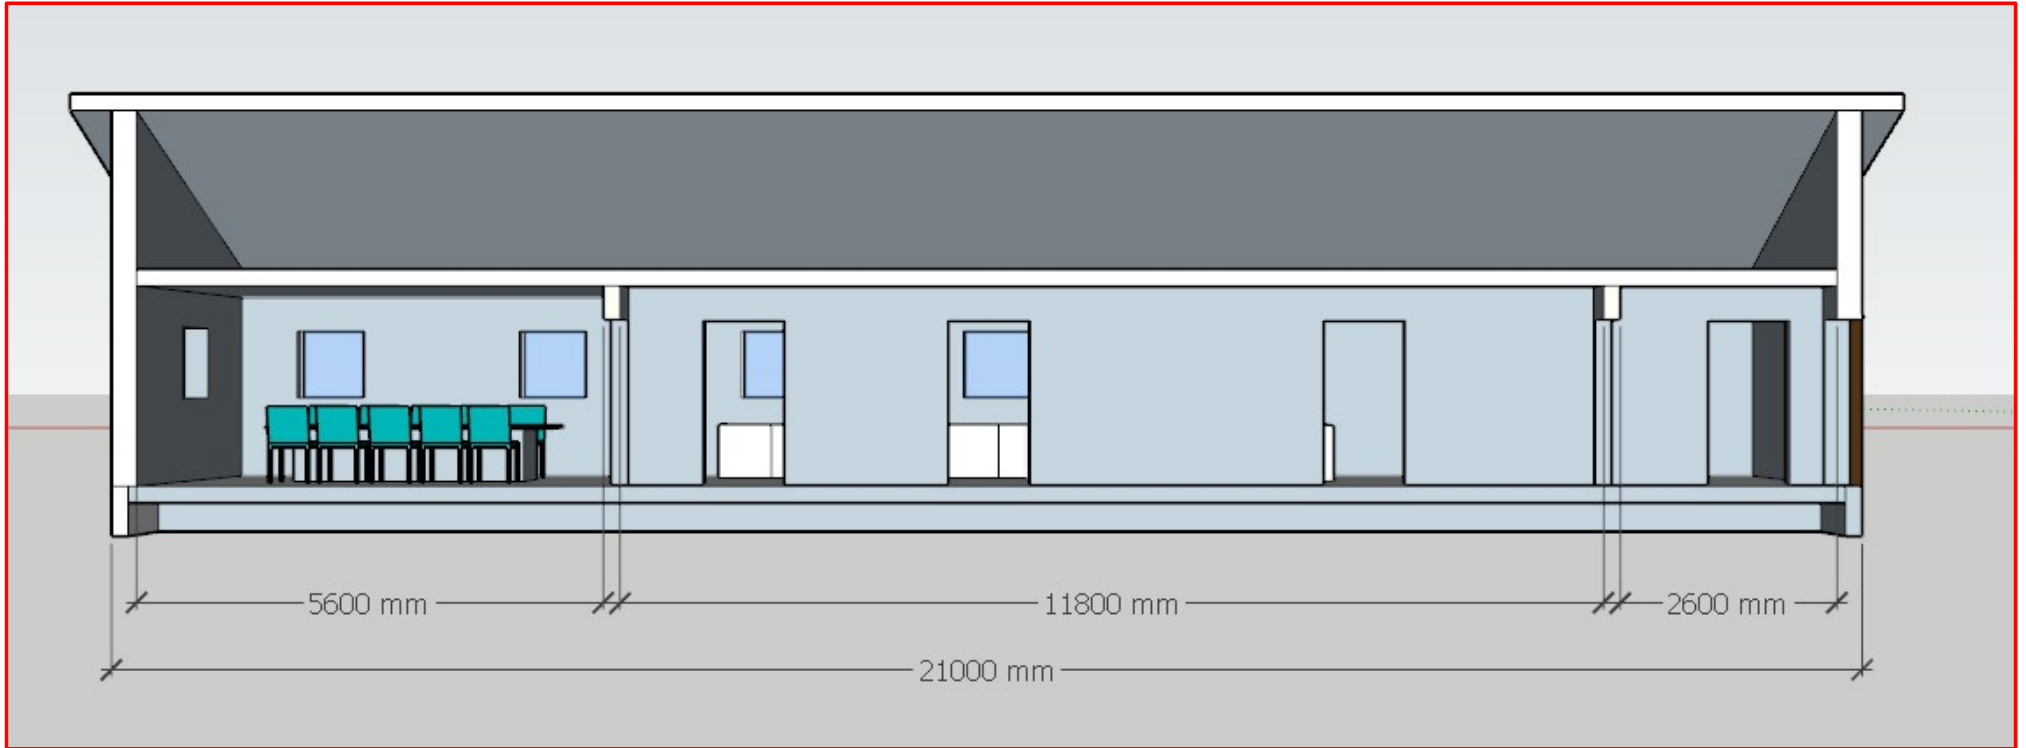

SNITT C

