






Fingard. storbarn

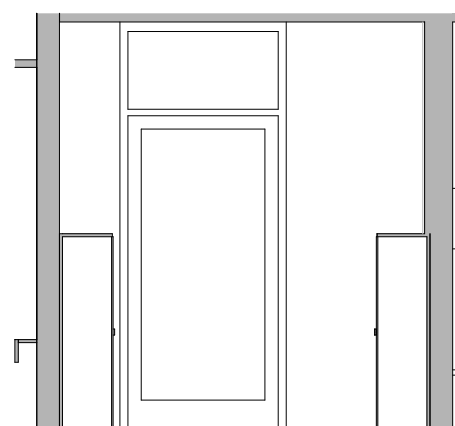


01 Fingard. storbarn 1:50

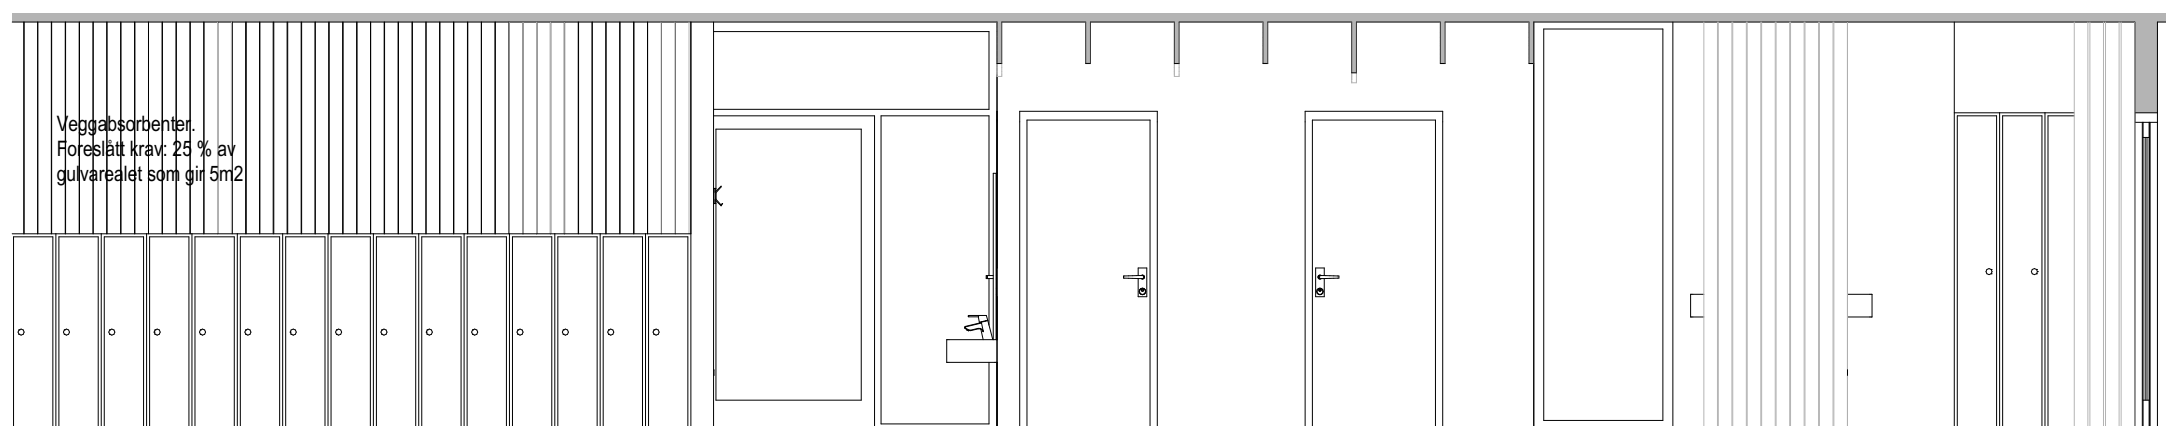


02 Fingard. storbarn 1:50

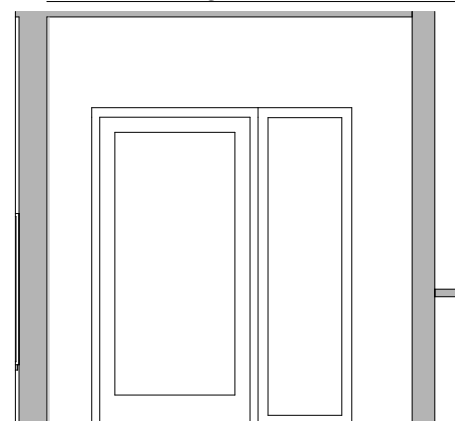

03 Fingard. storbarn 1:50

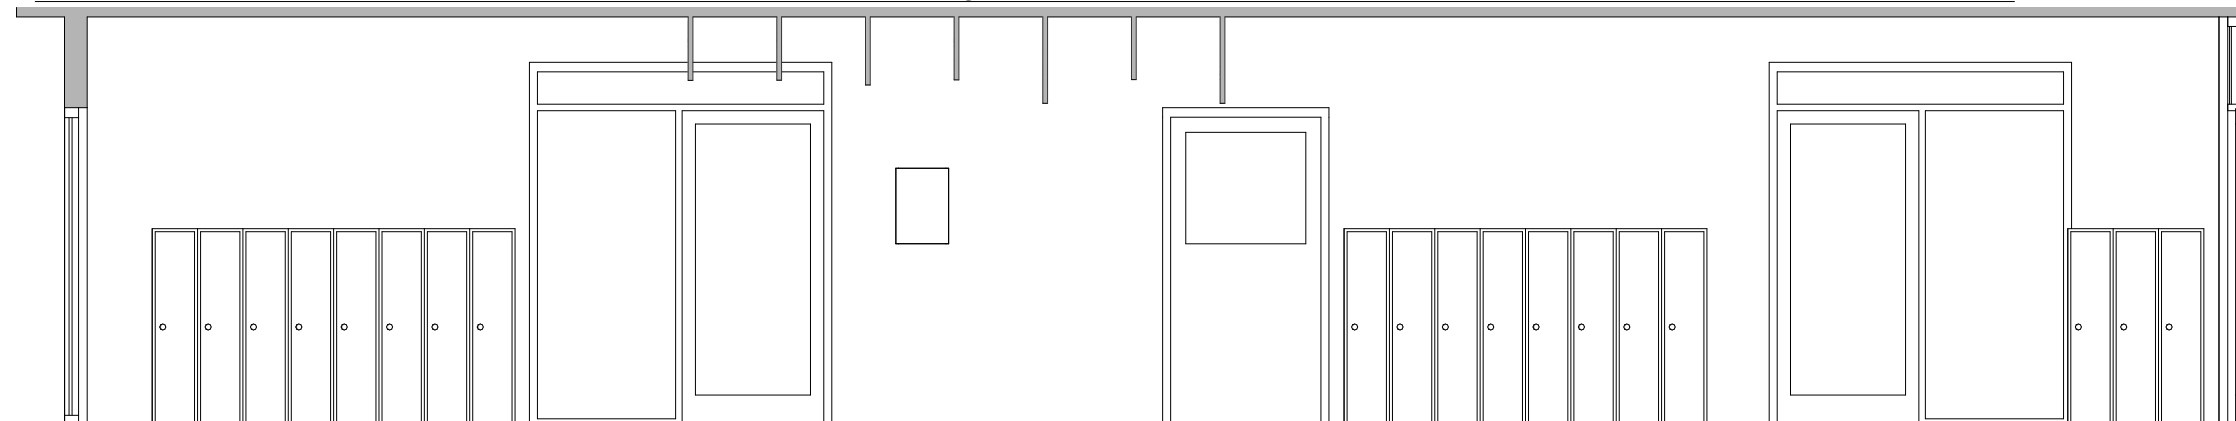

04 Fingard. storbarn 1:50

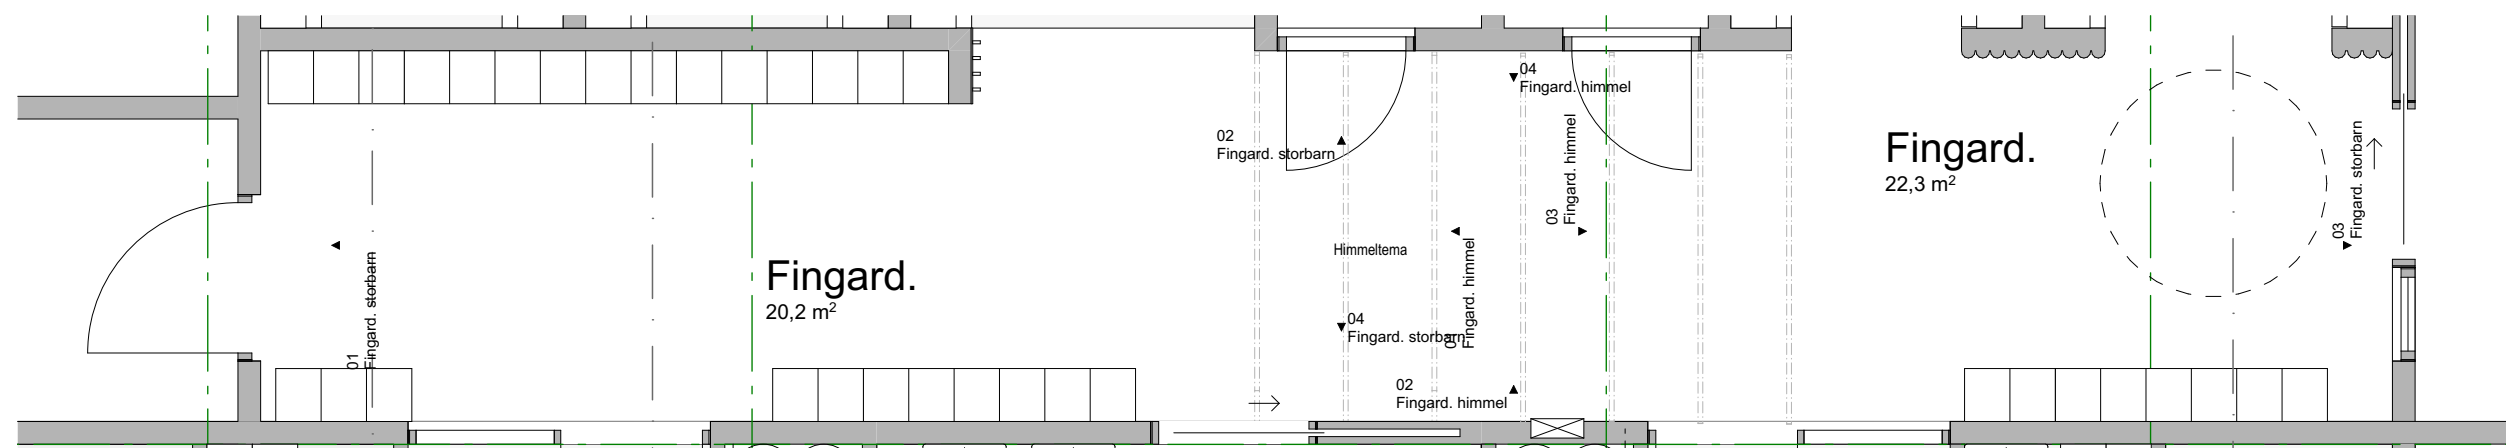

2. etasje

1:50



Sunndal Kommune

Skisseprosjekt
Ny barnehage i Sunndal sentrum

A50-407
Fingard. storbarn

Gnr/Bnr/Festenr
51/321 m.fl.

Utskrift: 26.01.2024
1:50 (A3)



PKA Arkitekter AS
Brattørgt. 5 - 7010 Trondheim
Tlf. 73 52 91 30 - pka@pka.no

FIL: Ny barnehage Sunndalsøra

202314