

- IN020: Nytt anlegg
- IN050: Grøftesnitt

- Utføres iht. leverandør

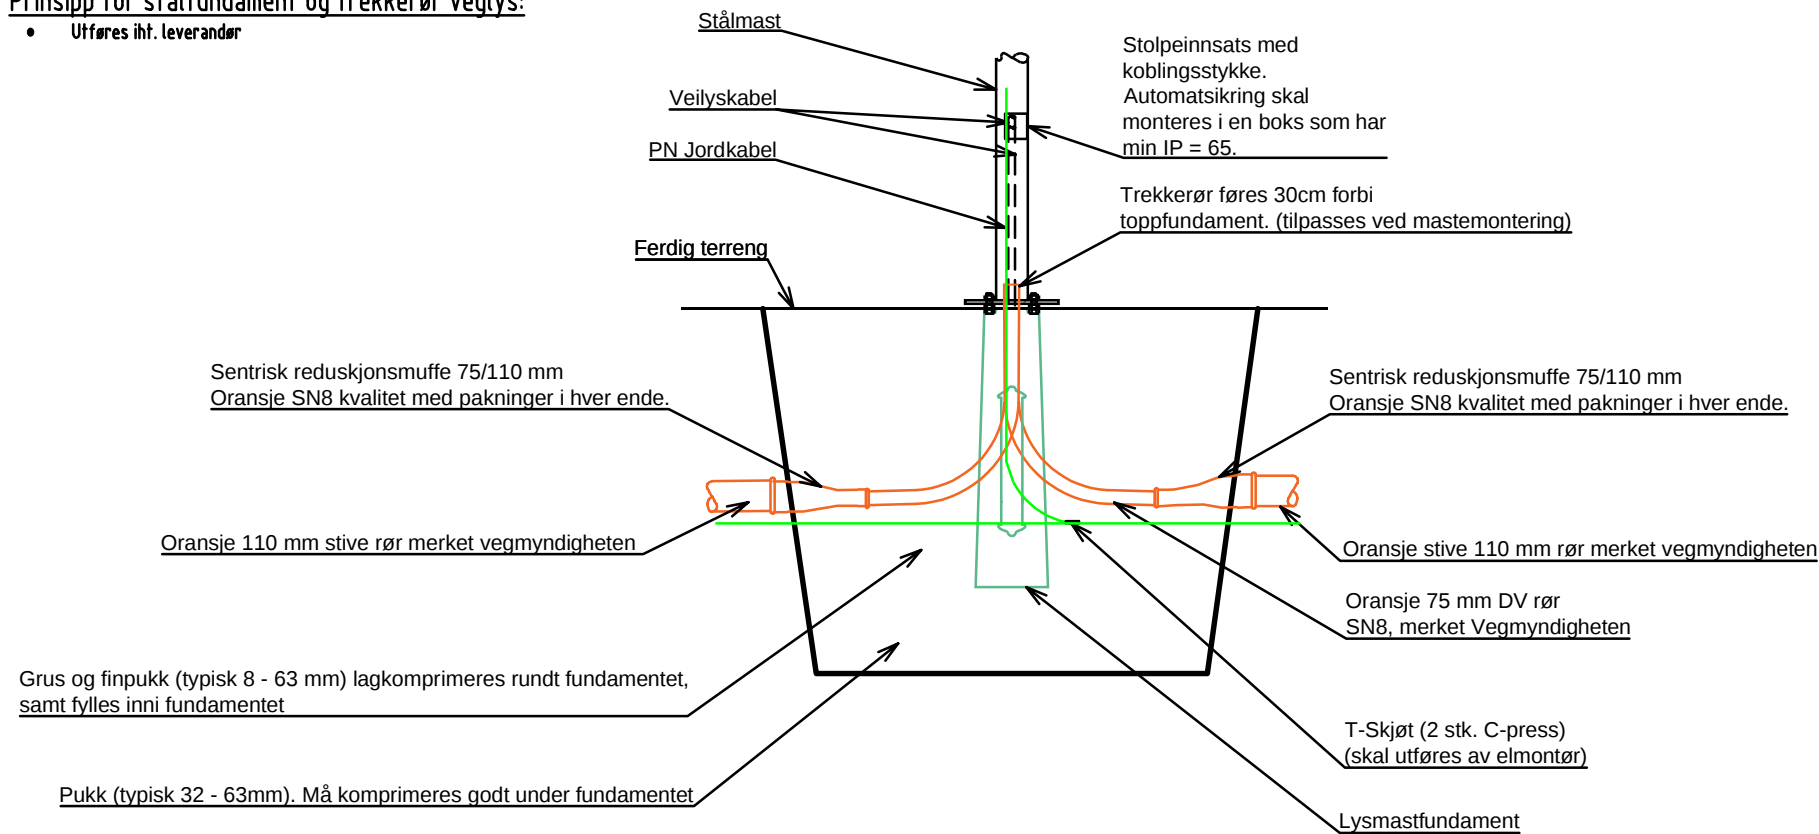


Diagram illustrating the connection of a cable to a light mast base (Lysmastfundament). The diagram shows the cable (Veilyskabel) entering the base, which is connected to a central junction box (Sentrisk redusjonsmuffe 75/110 mm Oransje SN8 kvalitet med pakninger i hver ende). The cable is labeled as T-Skjøt (2 stk. C-press) and is connected to a PN Jordkabel. The cable is also connected to a tinnnet Cu-jordline. The cable is labeled as Oransje 110 mm stive rør (SN8) and Oransje 75 mm DV rør (SN8).

00	Tilbudstegning	NOHAZA	NOMANG	09.02.2024
Rev	Endring	Utf.	Kontr.	Dato
Oppdragsgiver		Utført av		Kontr. av
 BÆRUM KOMMUNE PROSJEKTENHETEN 1304 SANDVIKA		NOHAZA		NOMANG
Tittel		Dato		Ansvarlig
Søråsen etp.4		11.09.2023		NOJACL
		Målestokk		
		1:500		
Prosjektert infrastruktur		Format		
Bærumsveien		A3		
Detalj mastefundament		Sweco oppdragsnr.		
		10224198		
		Sweco oppdragsleder		
		Andreas Køste		
		Tegningsstatus		
		Tilbudstegning		
Fagdisiplin	Tegningsnummer (bygg-et-fag-syst-type-løpennr)		Status	Rev.
RIE	IN090		B	00