



Energibyg

Snitt

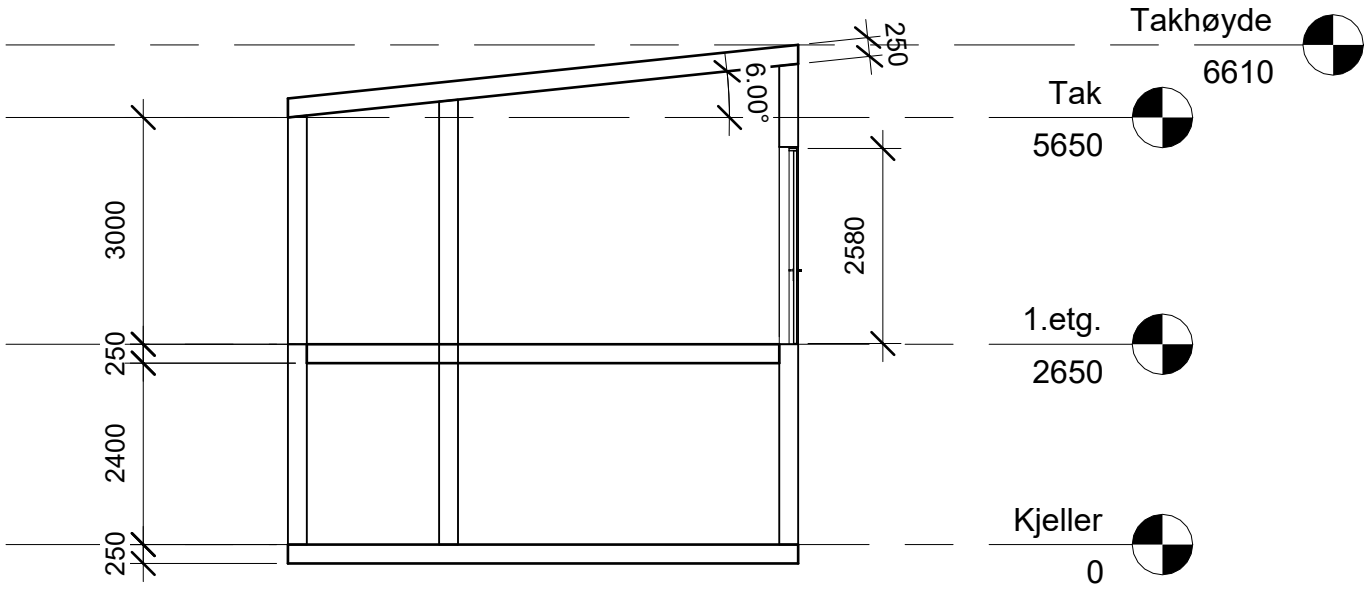

1 Snitt 2_Øst-vest
1 : 100

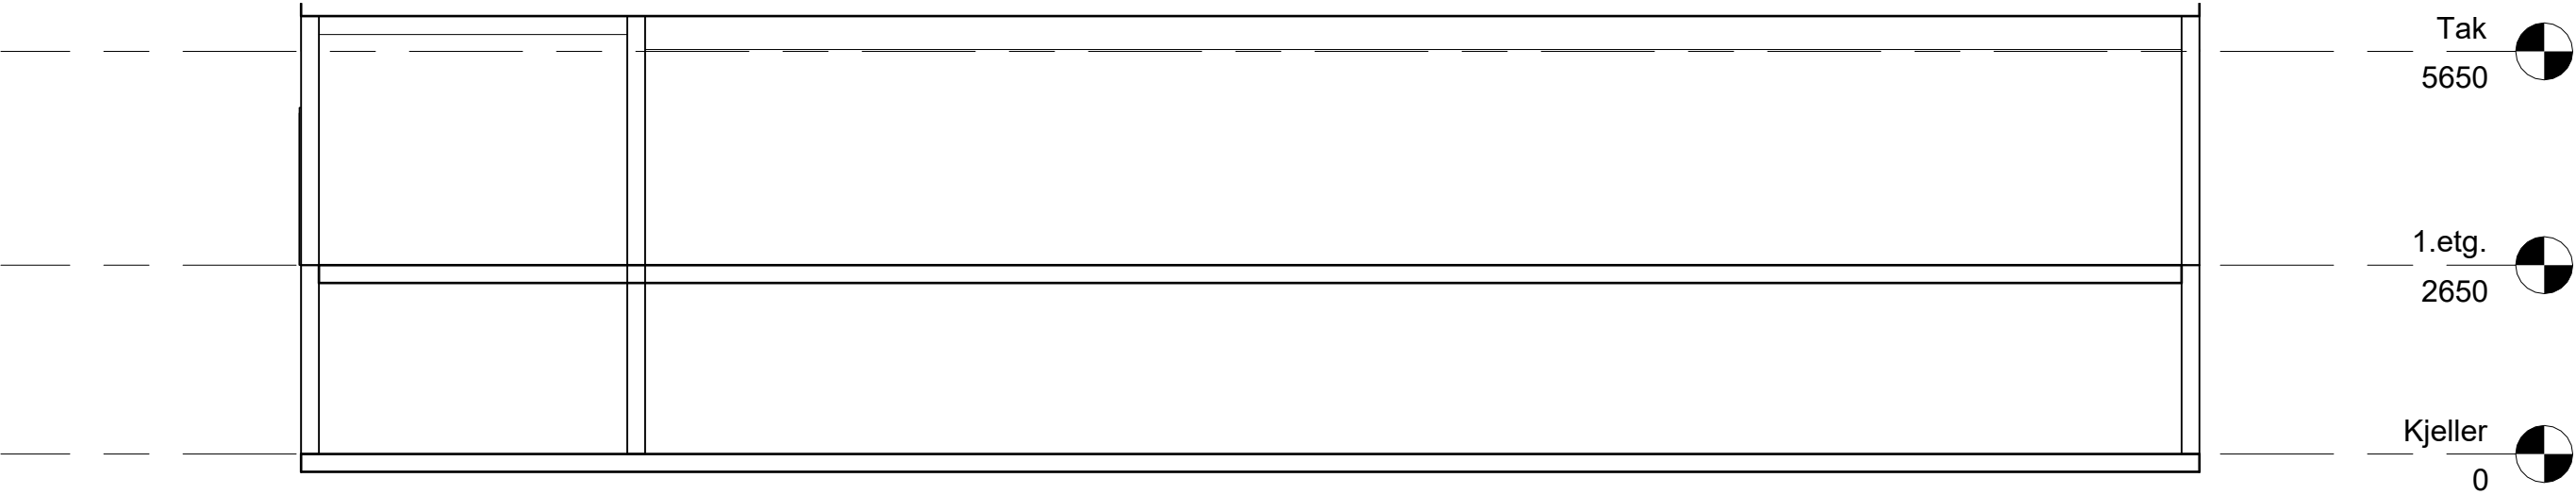

2 Snitt 1_nord-sør
1 : 100

Project number	0001
Date	15.08.2023
Drawn by	Author
Scale	1 : 100

A104