



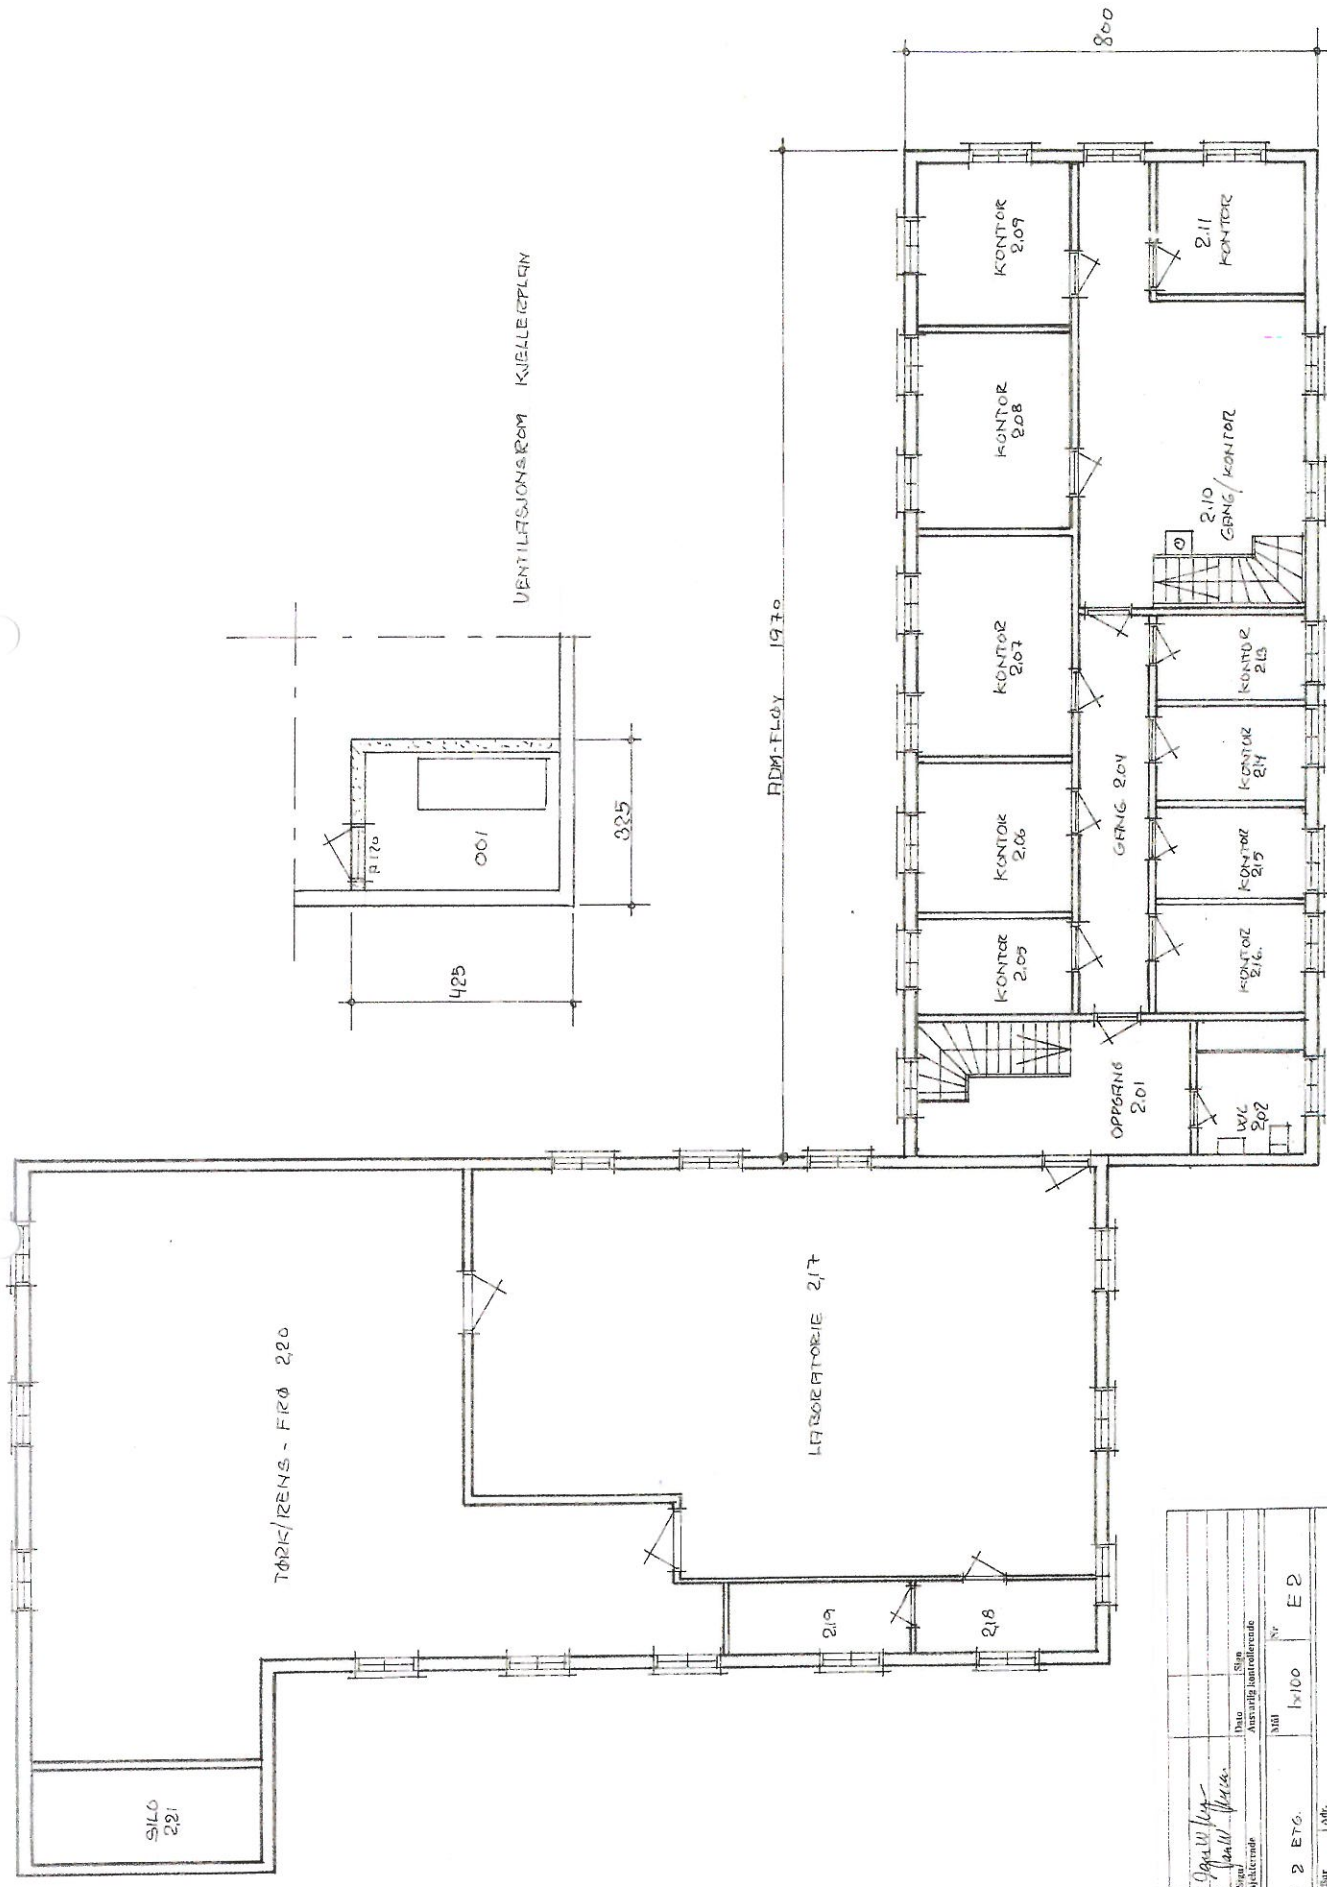


Dato: 20.04.1994 Avstasjon: prosjekterende		Sign: [Signature] Ansvarlig: landarbeider	
Tegning: PLAN 2 ETG.		Mål: 1:100	
Gr. []		Nr. E 2	
Tittel: BIOFORSK ØST LANDVIK			
Arkitekt: Jan W. Jensen			
Adresse: NARVING 10 - 1944 ARENDAL Tlf: 370 25947 FAX 370 28 786 Mobil: 90 88 08 88			

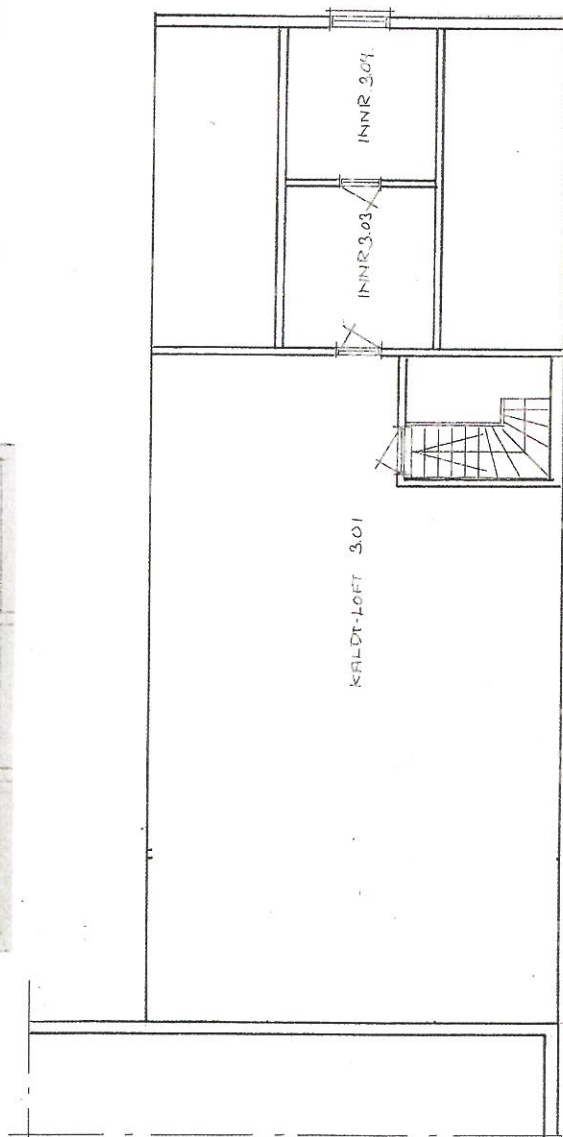

10002008		Sign <i>Janell Juse</i>		Date		Ship		Arriving, last of record		Net	
Tying		PLAN 3 ETC / SNIT		bill		1000				E 3	
Gnr.		Tnr		Ldr.							
Tusday											




FRASIDE SYD

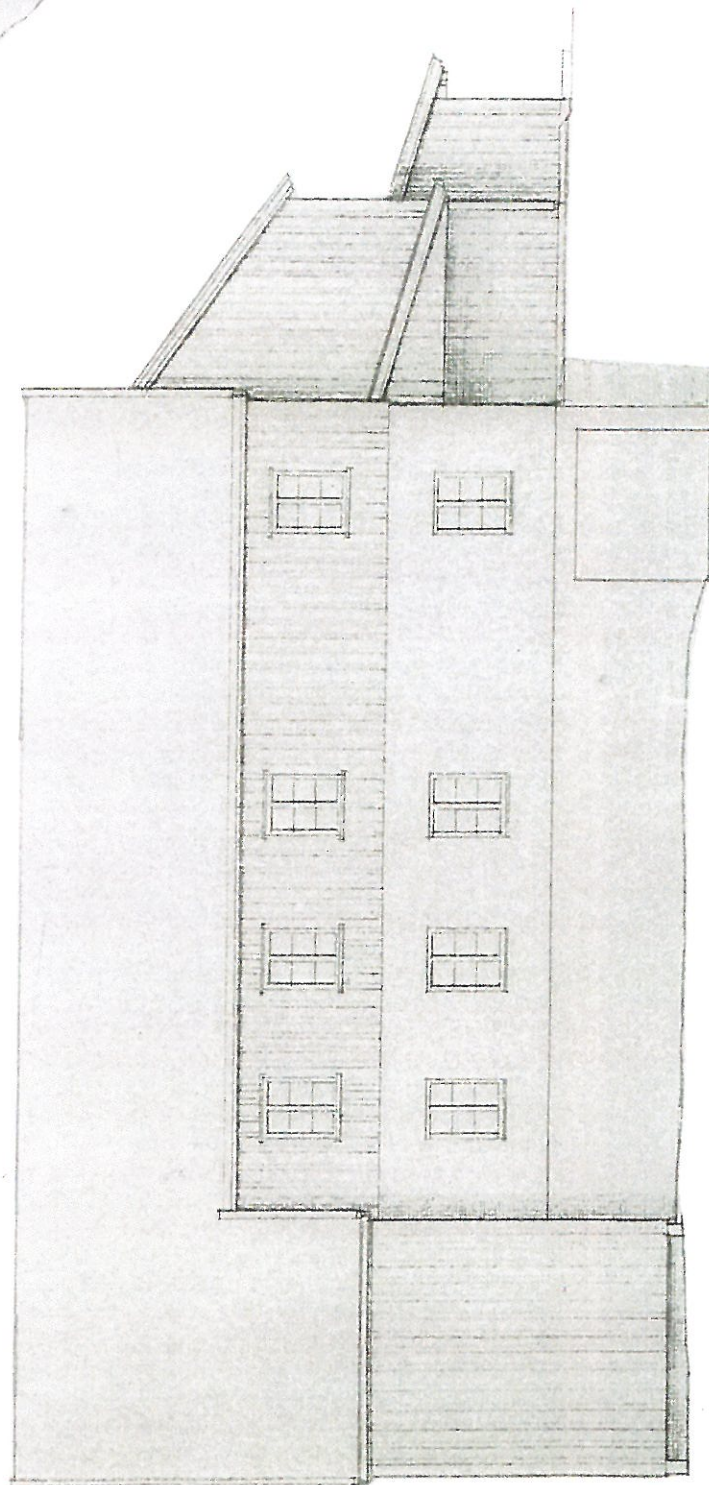


FRASIDE ØST

16.06.2007		Jan W. Jensen		Tidspunkt		Sign	
Dato		Sign		Tidspunkt		Sign	
Ansørg projektet		Ansørg projektet		Ansørg projektet		Ansørg projektet	
Faglig		Faglig		Faglig		Faglig	
FASIDE		FASIDE		FASIDE		FASIDE	
Gnr.		Gnr.		Gnr.		Gnr.	
Bnr.		Bnr.		Bnr.		Bnr.	
Adr.		Adr.		Adr.		Adr.	
Titel		Titel		Titel		Titel	
BIOFORSK ØST LANDVIK		BIOFORSK ØST LANDVIK		BIOFORSK ØST LANDVIK		BIOFORSK ØST LANDVIK	
Jan W. Jensen		Jan W. Jensen		Jan W. Jensen		Jan W. Jensen	
HAIKENS 10 - 4844 ARENDAL		HAIKENS 10 - 4844 ARENDAL		HAIKENS 10 - 4844 ARENDAL		HAIKENS 10 - 4844 ARENDAL	
Tlf. 370 25987 FAX 370 30 705		Tlf. 370 25987 FAX 370 30 705		Tlf. 370 25987 FAX 370 30 705		Tlf. 370 25987 FAX 370 30 705	
RØDTL 90 85 08 85 jens@haikens.no		RØDTL 90 85 08 85 jens@haikens.no		RØDTL 90 85 08 85 jens@haikens.no		RØDTL 90 85 08 85 jens@haikens.no	

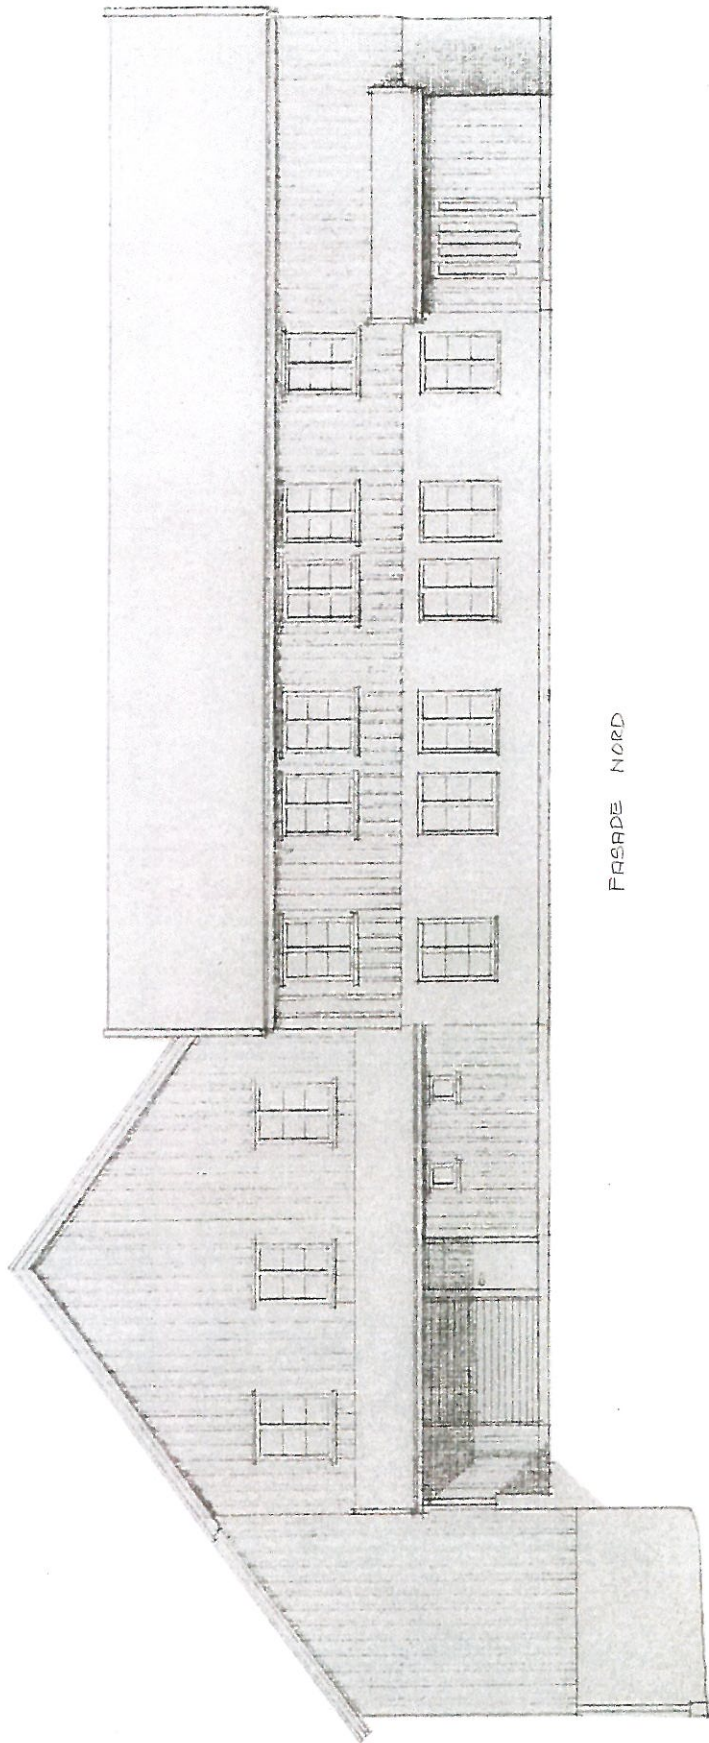

FASADE NORD

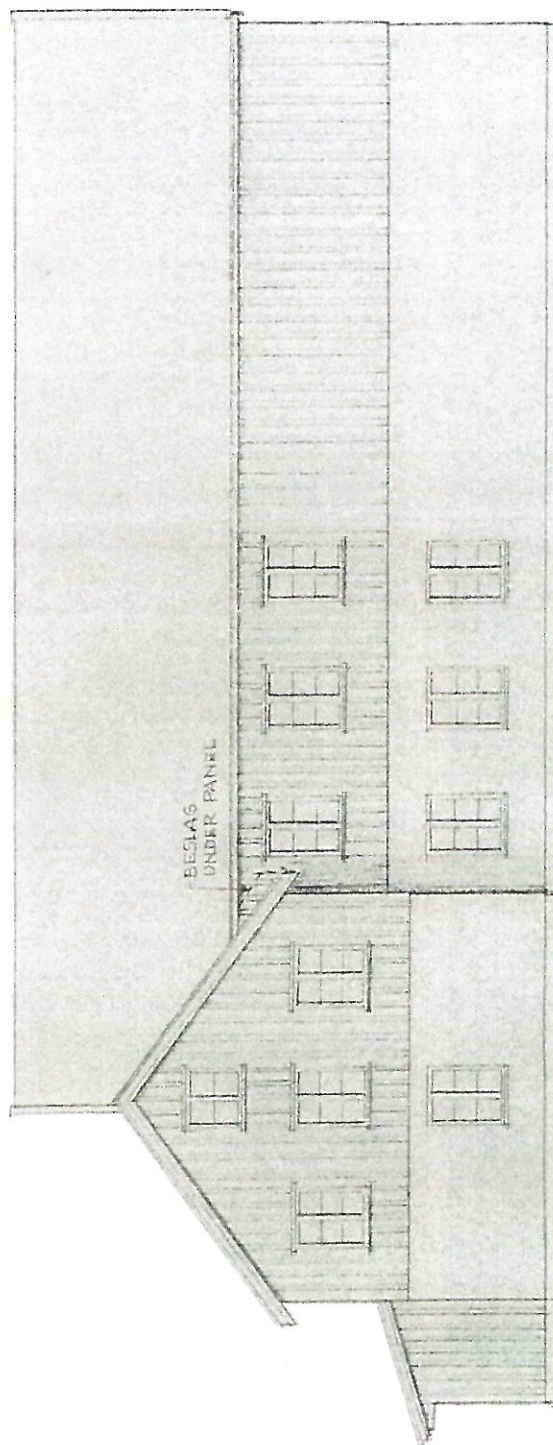

FASADE VEST

IN. 06.82.9		Jens W. Jensen		Firma	
Dato		Dato		Firma	
Ansvarlig projektor		Ansvarlig projektor		Firma	
Tegning		FASADE 12		Skala	
1 x 100		E 4		Skala	
Gnr.		Bnr.		Adr.	
Tilbehør					
BIOFORSK ØST LANDVIK					
ARKITEKT					
Jan W. Jensen					
HAUSE 15 - 4844 ARSIAL					
Tlf. 370 2087 Fax 370 2086					
Mobil 90 88 08 88 jw@jw-jensen.no					